

**LOCATION PLAN SHOWING OF 1) SMT. RITA BANDHOPADHYAY W/o.- LATE NIRMAL BARON BANDHOPADHYAY, 2) KANAILAL DAS, 3) SANTOSHI BANDHOPADHYAY & 4) AVIJIT BANDHOPADHYAY, AT MOUZA - PUTKHALI, J. L.NO - 50, L. R. DAG NO - 150, L. R. KHATIAN NOS.- 1372, 1375, 1380 & 1353, R. S. DAG NO - 100, R. S. KHATIAN NO - 32, P. S. - MAHESHTALA, UNDER MAHESHTALA MUNICIPALITY, WARD NO - 31, DIST. - SOUTH 24 PARGANAS.**


**HOLDING NO - D1-2 / NEW & D1-2 / A / NEW, MONDALPARA ROAD.**

ALL DIMENSIONS ARE IN mm. & ft.  
SCALE = 1:600, 1"=60'-0"

**AREA OF LAND =**  
**8.25 DECIMAL OR, 05 KT. 00 CH. 00 SQ.FT.**  
( SHOWN IN RED BORDER )



EDEN CITY

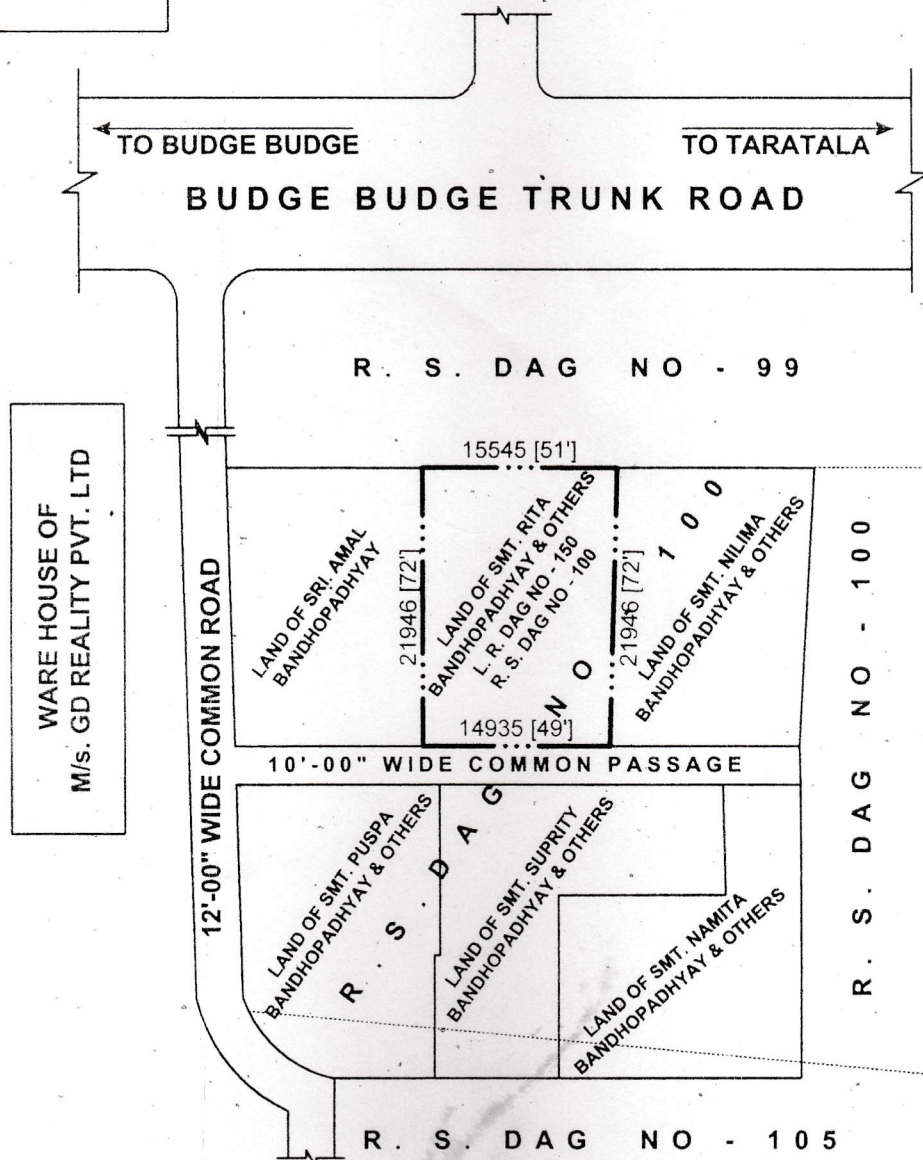

**LOCATION PLAN**

SCALE = 1:600

*Arun Kr. Bhunia*  
**ARUN KR. BHUNIA**  
Civil Engineer  
L.B.S. No. - 92  
Jote Shibrampur Rd., Kol-141

SIGN. OF OWNER

SIGN. OF L. B. S.

BASIS ON POSITION AMALGAMATION PLAN OF LAND, AT MOUZA-PUTKHALI, J. L. NO-50, TOUZI NO-1521, R. S. NO-43, R. S. DAG NO- 100, L. R. DAG NO-150, R. S. KHATIAN NOS-32, L. R. KHATIAN NO-1372, 1375, 1353, 1380, P. S.-MAHESHTALA, WITHIN MAHESHTALA MUNICIPALITY, WARD NO-31, HOLDING NO-D1-2/NEW & D1-2/A/ NEW, MONDAL PARA ROAD ( PUTKHALI ), KOLKATA- 700140, DIST.-SOUTH 24 PGS. SCALE -1"= 25'-0"

TOTAL AREA OF AMALGAMATION LAND - 08.25 DEC. PLOT NO - C & D

**1 St. PARTY**  
**PLOT - C**

1. SMT. RITA BANERJEE ( BANDHOPADHYAY)  
W/O - LATE NIRMAL BARON BANDHOPADHYAY
  2. SMT. SANTOSHI BANERJEE ( BANDHOPADHYAY)  
W/O - LATE NILAJO BANDHOPADHYAY
  3. ABHIJIT BANERJEE ( BANDHOPADHYAY)  
S/O - LATE NILAJO BANDHOPADHYAY
- D1-2/ NEW, MONDAL PARA ROAD  
P. S. - MAHESHTALA  
KOLKATA- 700140  
DIST. -SOUTH 24 PGS.



**2 Nd. PARTY**  
**PLOT - D**

SRI. KANAILAL DAS  
S/O - HARIKRISHNA DAS  
D1-2/A/NEW, MONDAL PARA ROAD  
P. S. - MAHESHTALA  
KOLKATA- 700140  
DIST. -SOUTH 24 PGS.



R. S. DAG NO - 99

R. S. DAG NO - 99

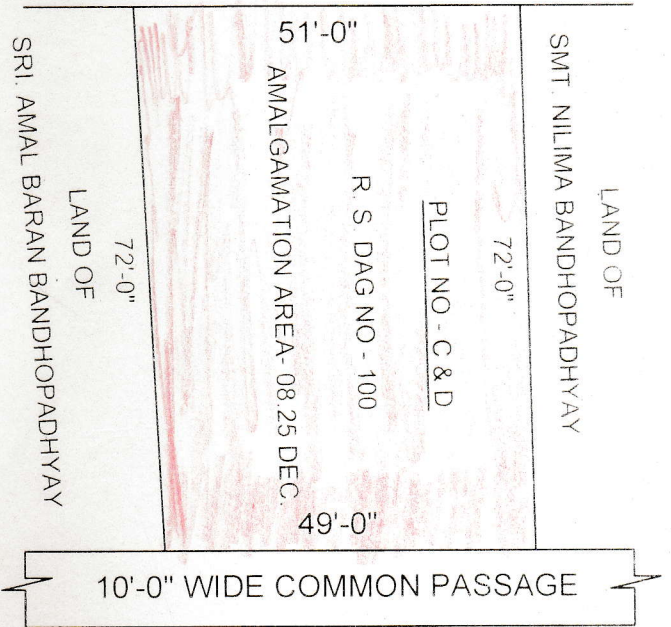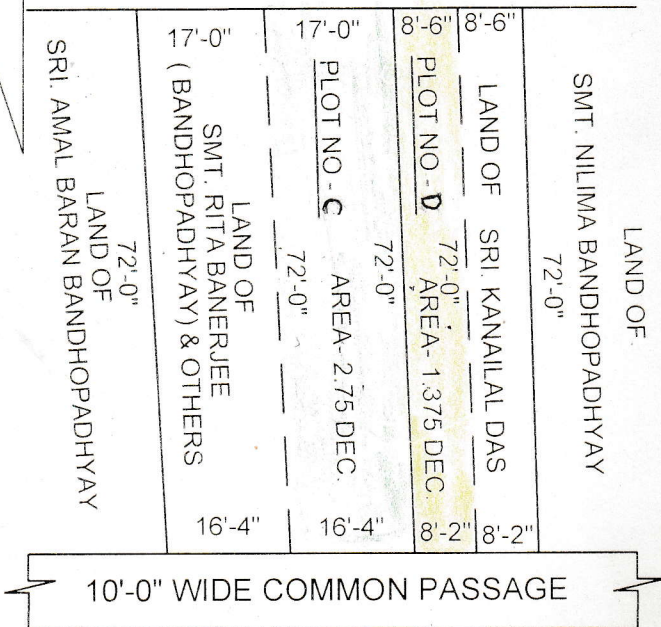

SIGNATURE OF PARTIES

DRAWN BY

**ALIF CONSULTANCY**  
**Pro.- Sk. Ashif Hassan**  
Land, Survey, Drawing, Site Plan etc.  
Budge Budge, Kolkata-700137  
Reg.No. 5/30514/80-81/019

*Ashif Hassan*

28/3/15