



PROJECT : B.R. AMBEDKAR COLLEGE, GIRDI, SD. SANSI, SOUTH WEST DISTRICT  
 NAME OF OWNER : B.R. AMBEDKAR COLLEGE, GIRDI, SD. SANSI, SOUTH WEST DISTRICT  
 ADDRESS : GIRDI, SD. SANSI, SOUTH WEST DISTRICT  
 WARD NO. : 43  
 HOLDING NO. : 28, 28.1, 28.2  
 POLYGRAPHIC : BANGALURU  
 DISTRICT : ARAJKER

SCHEDULE OF DOORS

TYPE	LINTEL	SIZE	NO.
W1	2100	1000	5
W2	2400	1000	900
W3	2100	750	100
W4	2400	1000	100
W5	2100	1000	100
W6	2400	1000	100
W7	2100	1000	100
W8	2400	1000	100
W9	2100	1000	100
W10	2400	1000	100


GENERAL NOTES:  
 1. ALL DIMENSIONS ARE IN METERS.  
 2. ALL WALLS ARE TO BE CONSTRUCTED WITH 200MM THICK AND BRICKS WITH RED SAND LIME MORTAR.  
 3. ALL DOORS AND WINDOWS ARE TO BE AS PER ARCHITECTURAL DRAWINGS.  
 4. ALL FINISHES ARE TO BE AS PER ARCHITECTURAL DRAWINGS.  
 5. ALL WORK IS TO BE DONE AS PER ARCHITECTURAL DRAWINGS.

DECLARATION OF STRUCTURAL ENGINEER:  
 I, the undersigned, being a duly qualified and registered Structural Engineer, do hereby declare that the above mentioned building is designed and constructed in accordance with the provisions of the Building Code of India, 1987 and the rules thereunder, and that the same is safe and sound for the intended use and purpose.  
 Signature: *[Signature]*  
 Name: *[Name]*  
 Address: *[Address]*


DECLARATION OF ARCHITECT:  
 I, the undersigned, being a duly qualified and registered Architect, do hereby declare that the above mentioned building is designed and constructed in accordance with the provisions of the Building Code of India, 1987 and the rules thereunder, and that the same is safe and sound for the intended use and purpose.  
 Signature: *[Signature]*  
 Name: *[Name]*  
 Address: *[Address]*

GREEN ARCHITECTURE CONSULTING ENGINEERS PVT. LTD.  
 1ST FLOOR, B.R. AMBEDKAR COLLEGE, GIRDI, SD. SANSI, SOUTH WEST DISTRICT  
 SCALE: 1:100  
 DATE: 19-01-2018  
 SHEET NO.: 02/05  
 DRAWN BY: *[Name]*  
 CHECKED BY: *[Name]*

SECOND FLOOR PLAN  
 SCALE = 1:100

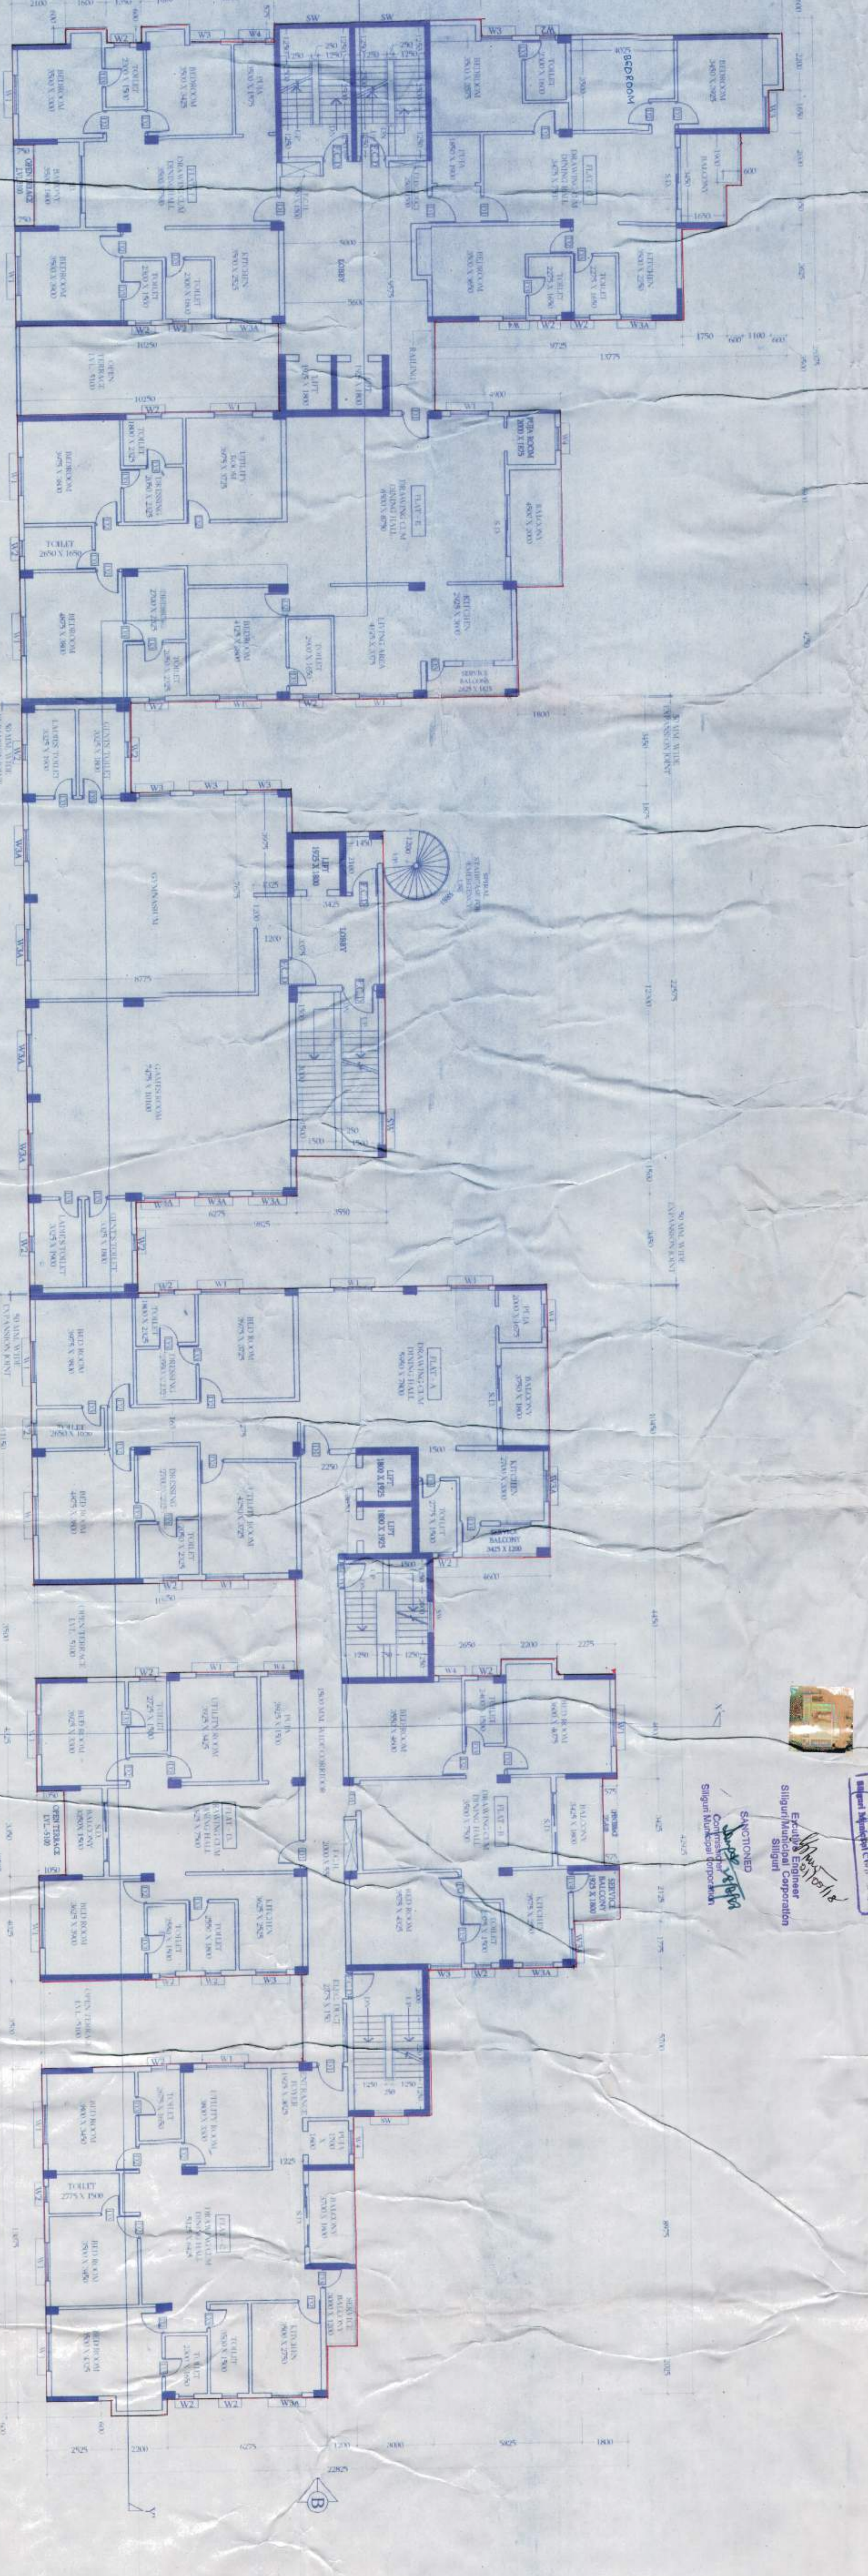

FIRST FLOOR PLAN  
 SCALE = 1:100

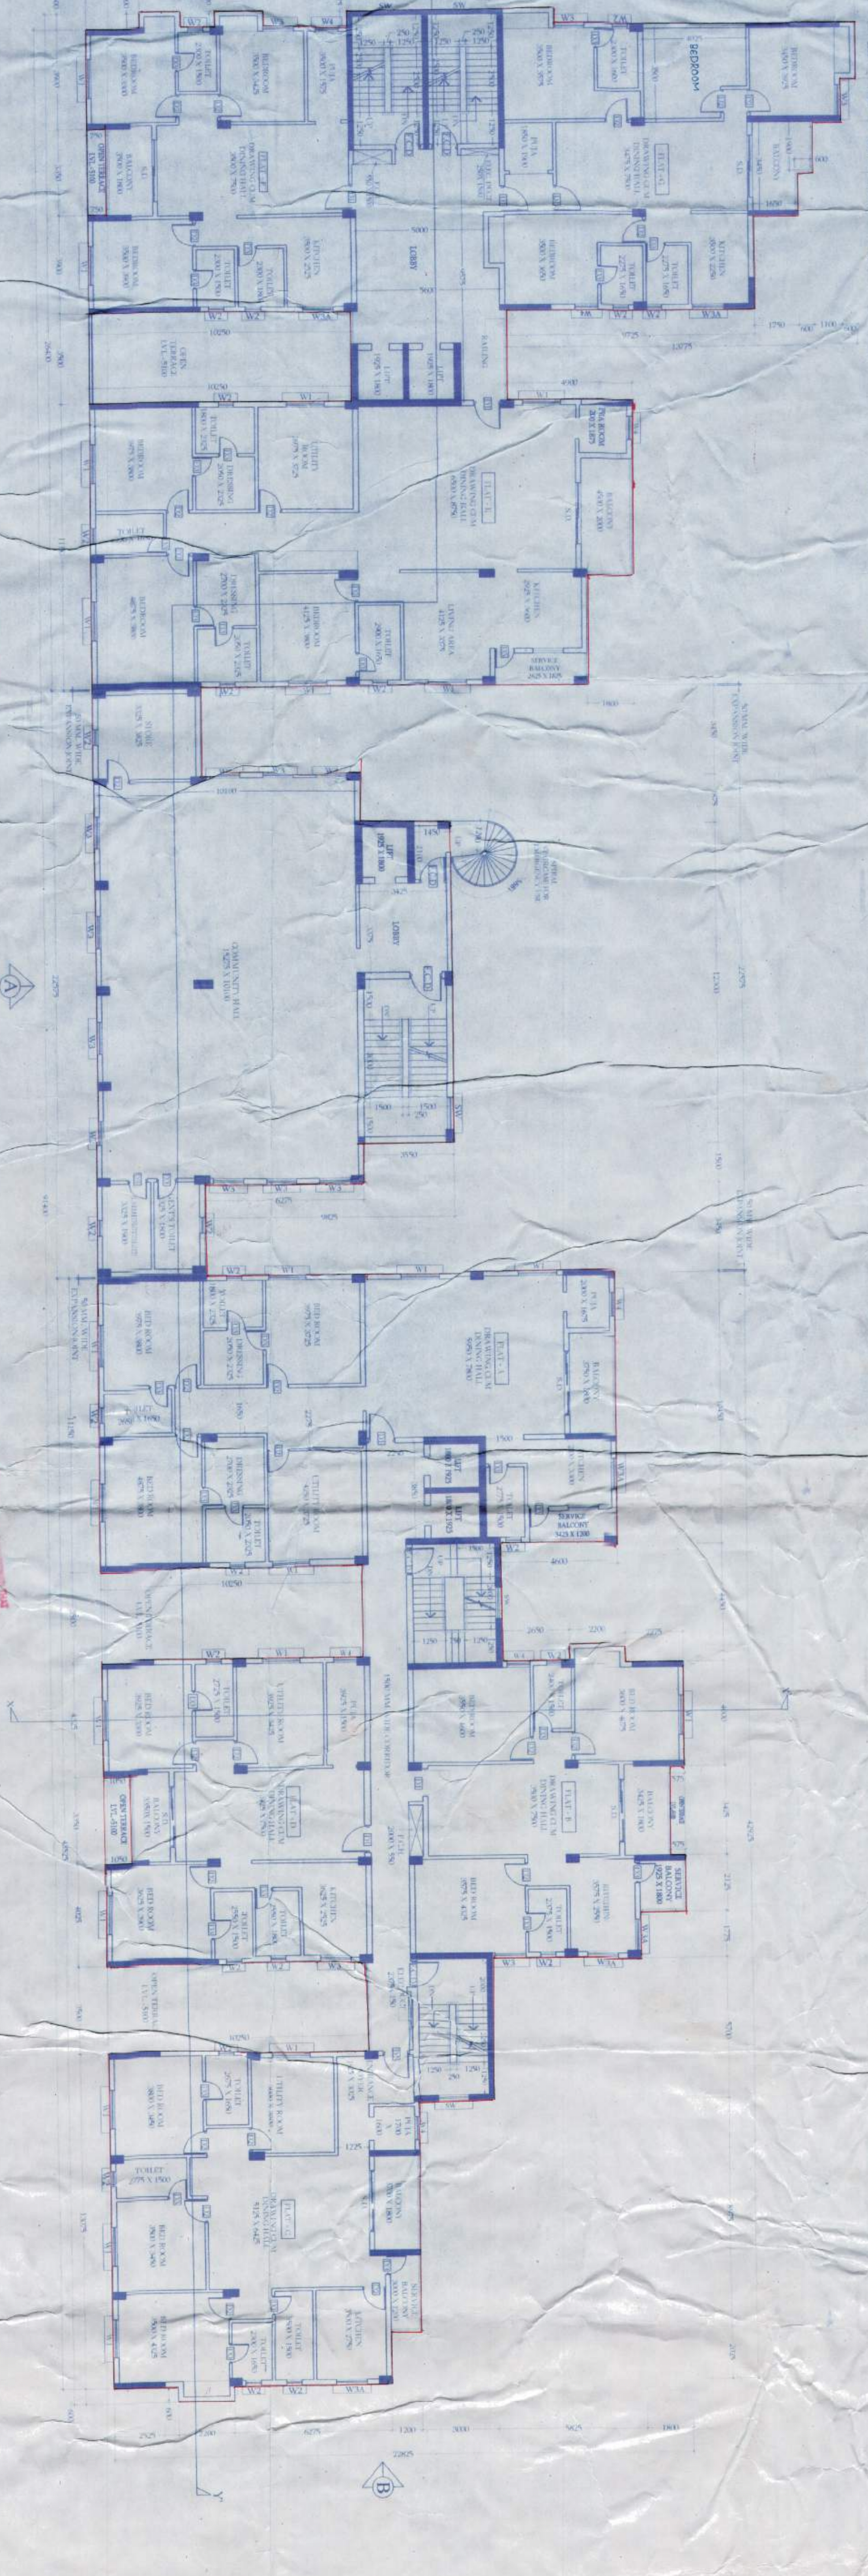

THIS PLAN IS CONDITIONALLY SANCTIONED AND NO GUARANTEE IS GIVEN FOR THE ACCURACY OF THE INFORMATION CONTAINED HEREIN.

THIS PLAN IS CONDITIONALLY SANCTIONED AND NO GUARANTEE IS GIVEN FOR THE ACCURACY OF THE INFORMATION CONTAINED HEREIN.

NOT TO BE SUBMITTED  
 WITHOUT THE SIGNATURE OF THE ARCHITECT

