


SITE PLAN

SITE PLAN OF MOUZA- DIGLA, J.L NO- 18 ,C.S & R.S DAG NO -403, R.S KHATIAN NO - 149 , UNDER SOUTH DUM DUM MUNICIPALITY , P.S - DUM DUM, DIST - 24 PARGANAS (N), WEST BENGAL.

NAME OF OWNER :- 1. S.K MOHMMAD ALI 2. S.K ENUSH ALI 3. AYESA BIBI
4. AMINA BIBI 5. MARJINA BIBI 6. S.K JAHANGIR 7. S.K ANWAR 8. MOMINA MONDAL

SCHEDULE						
DAG NO- (C.S)	DAG NO- (R.S)	LAND AREA (MORE & LESS)	KH.	CH.	SFT.	DECI
403	403	11717 Sft.	16.	04.	17.	26.89

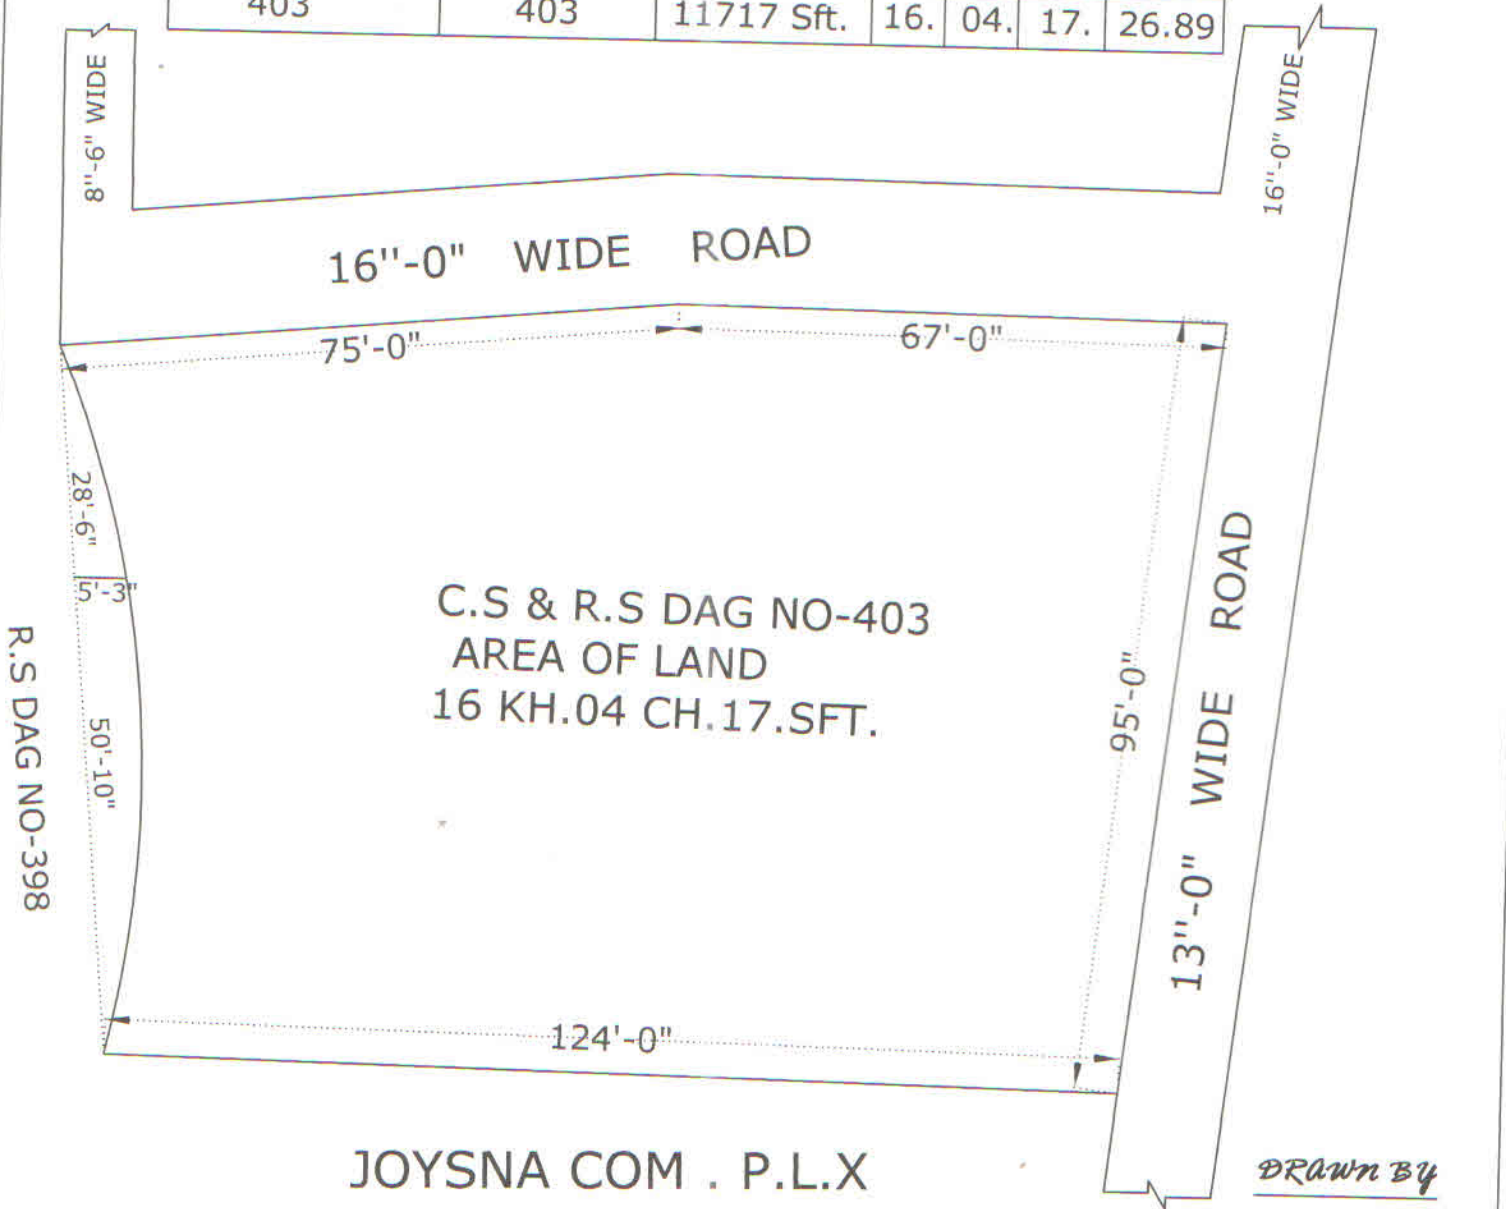

JOYSNA COM . P.L.X

Drawn By

Manotosh Patra 26/04/17
MANOTOSH PATRA
 (CIVIL & SURVEYOR)
 VILL+PO-KEUTIA
 DIST. 24 PGS. (N)
 RES:- No-CD/312

SCALE = 1Inch-24 Feet.