




SECTION AT X-X' OF BLOCK-A

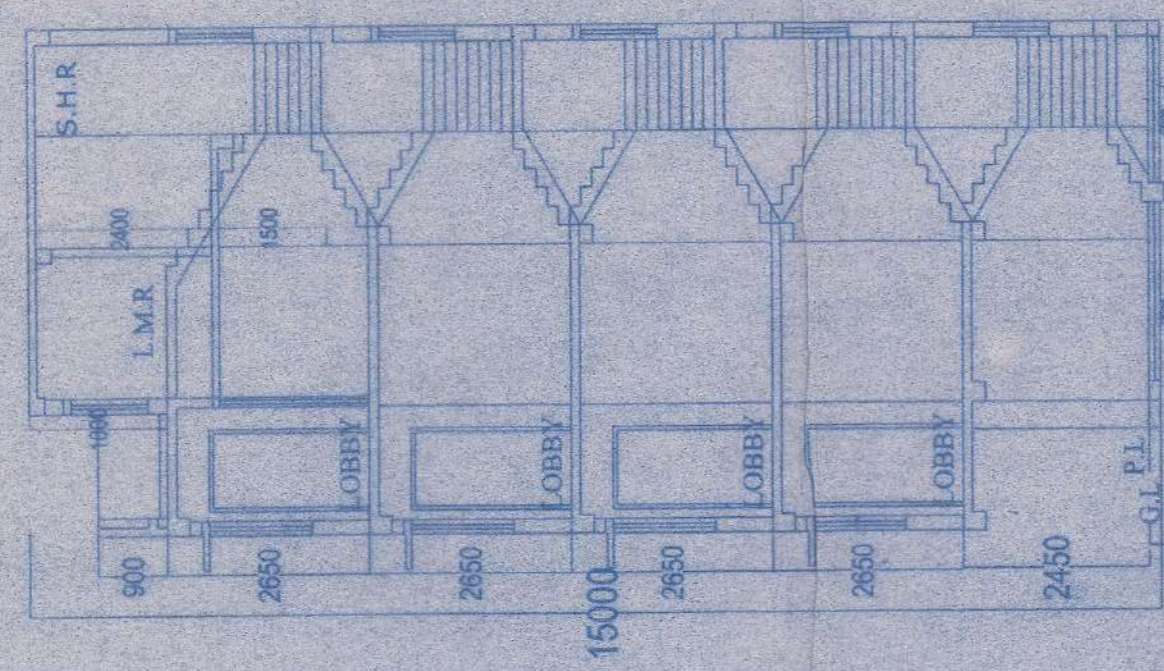


SECTION AT Y-Y' OF BLOCK-A

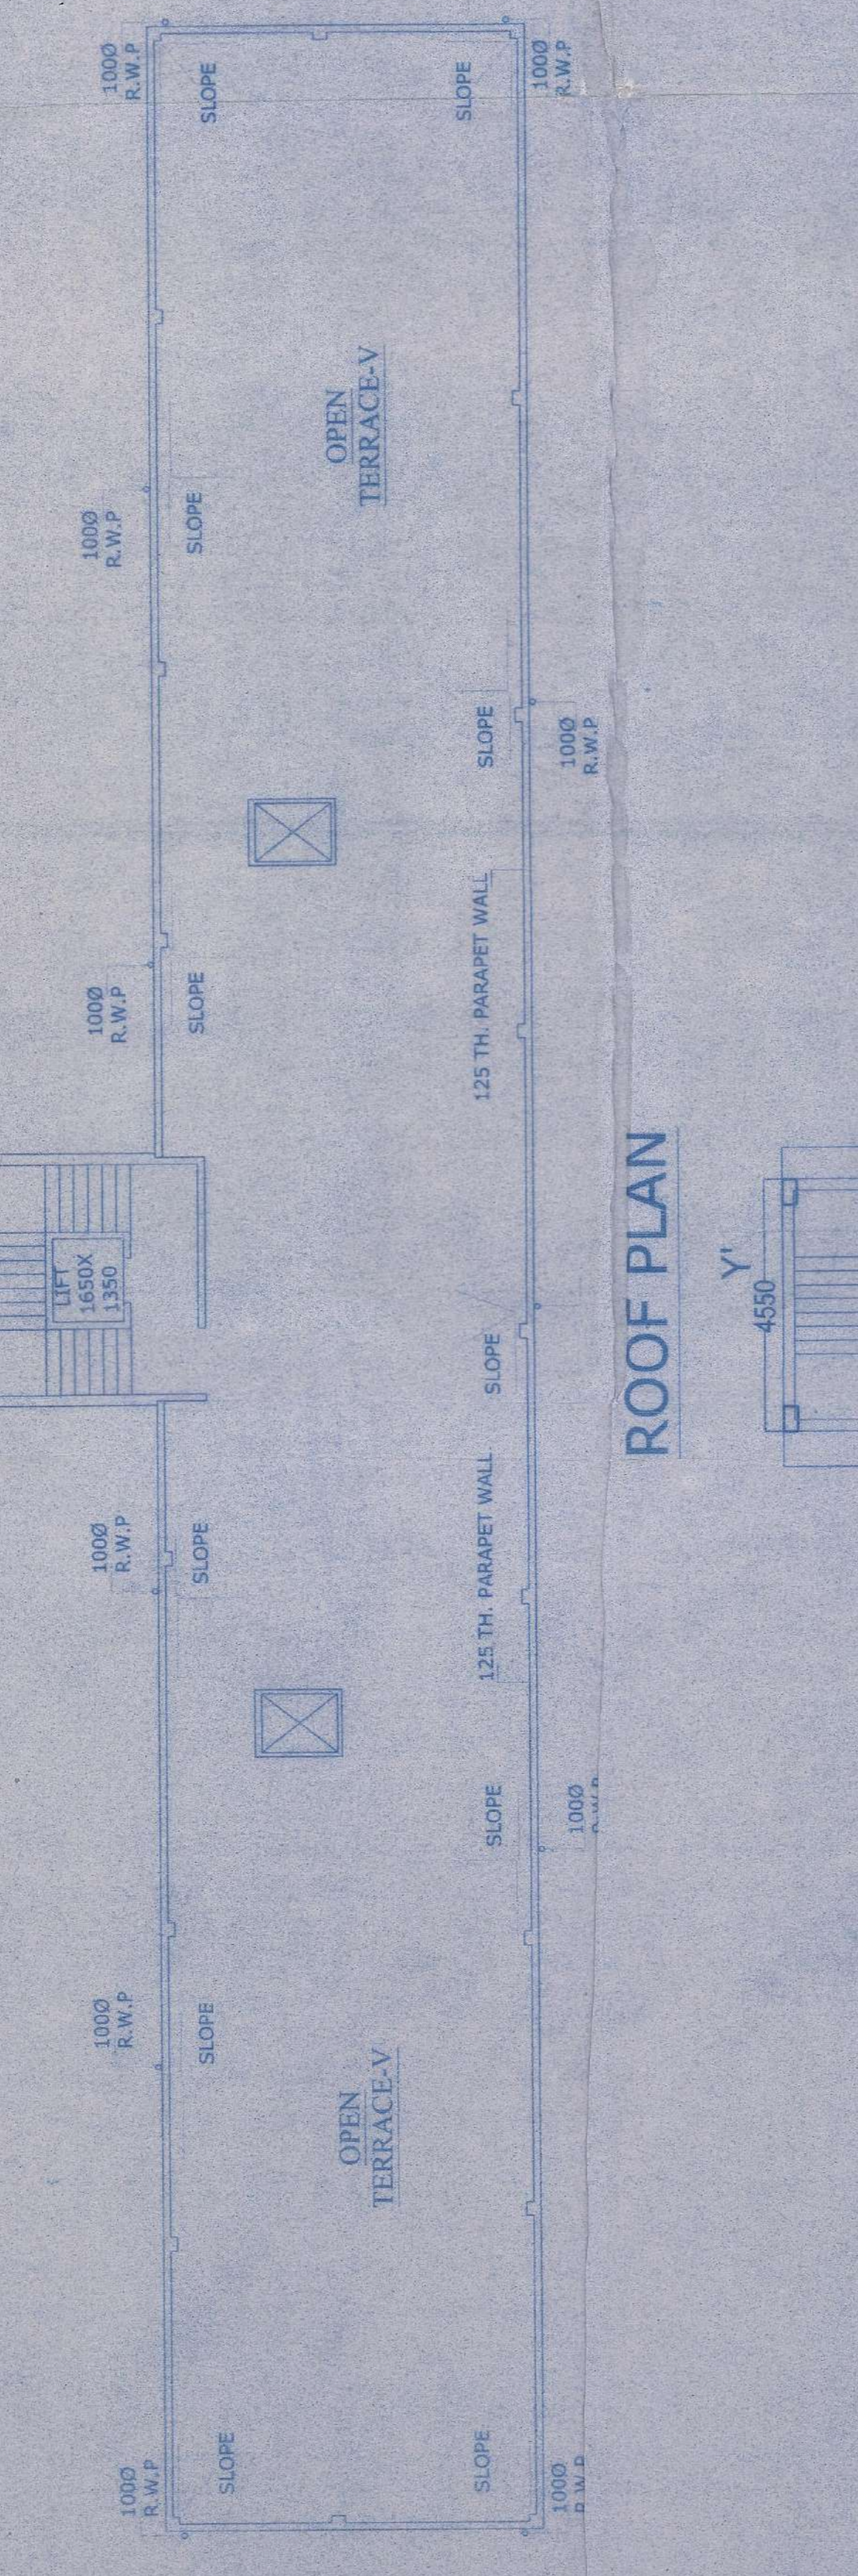

ROOF PLAN

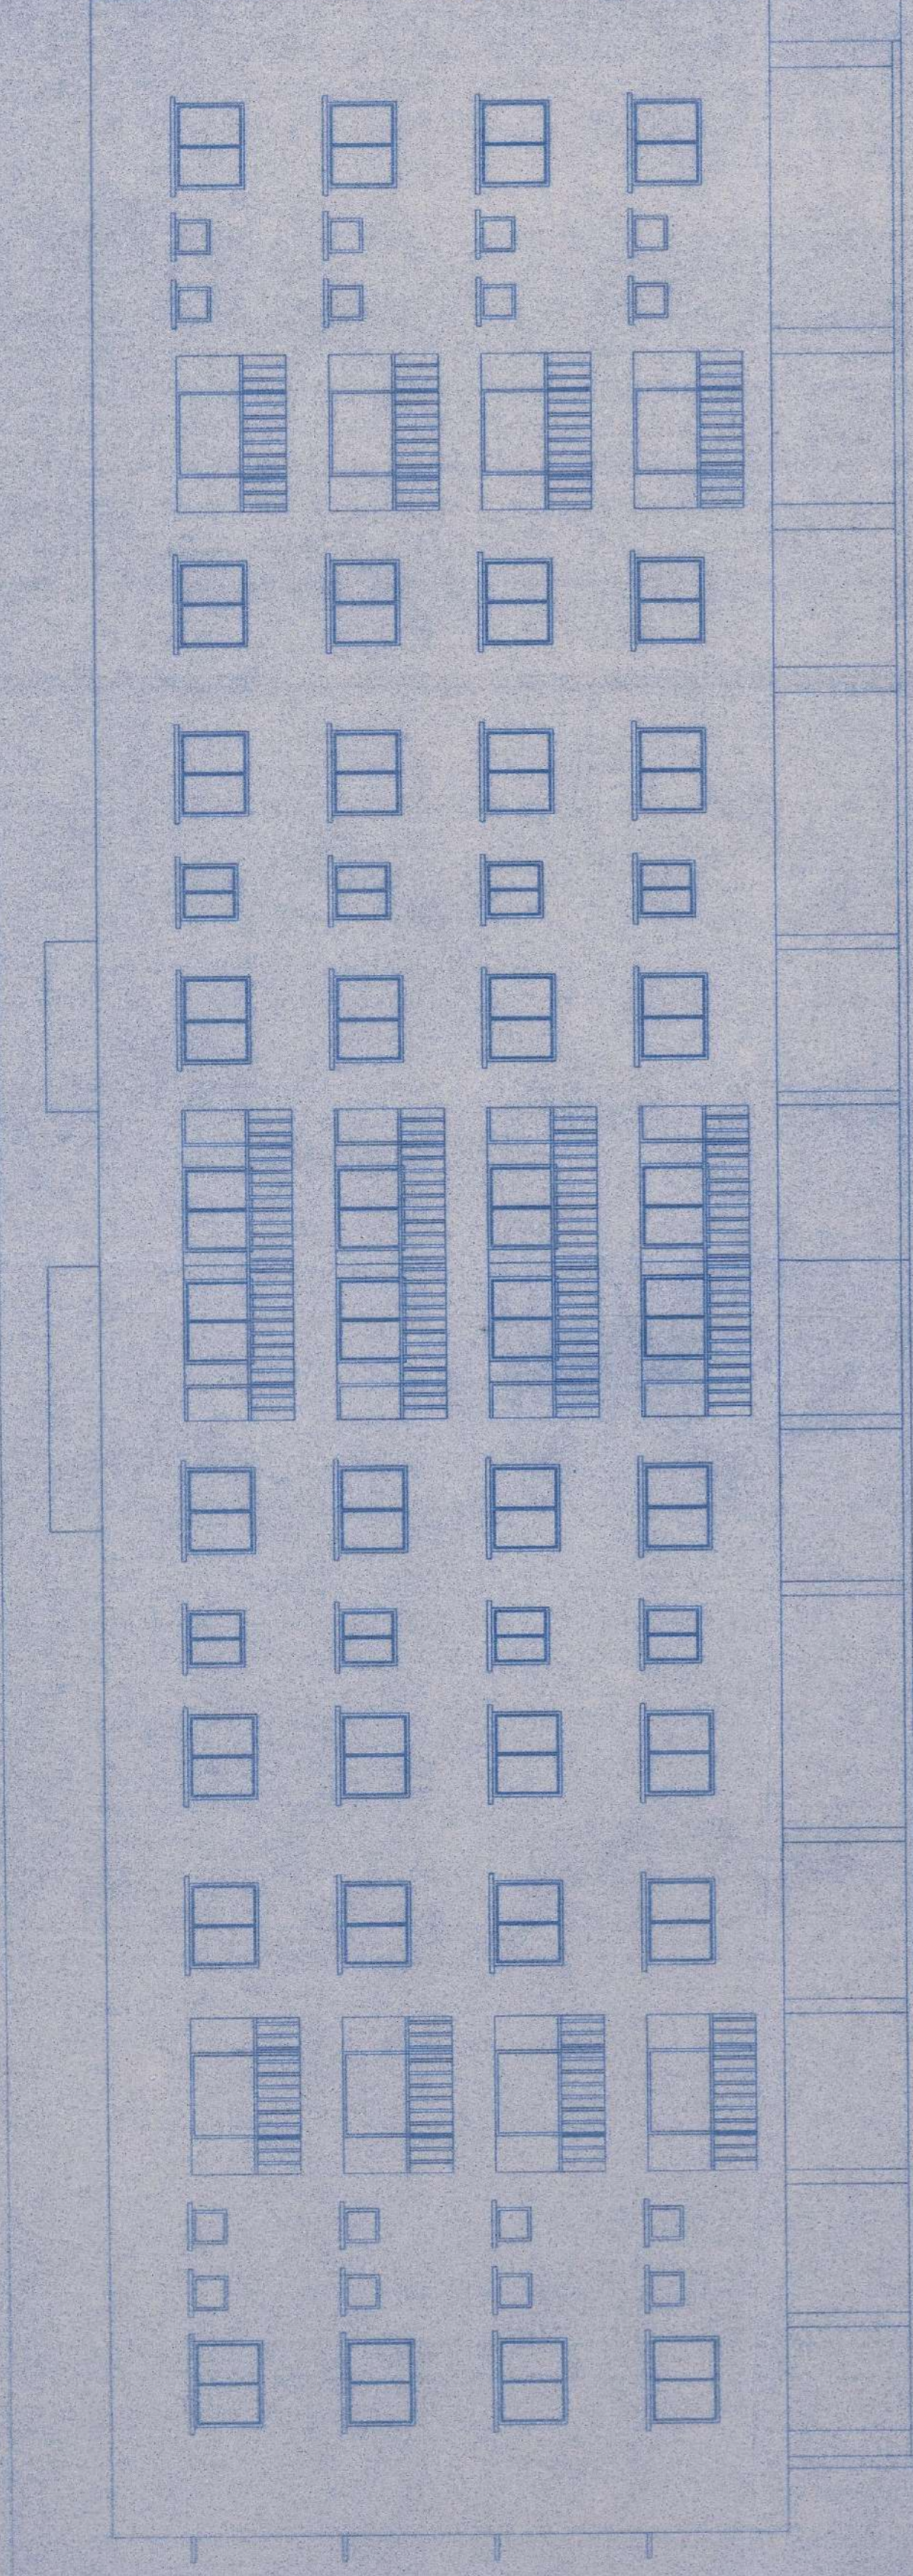

FRONT ELEVATION OF BLOCK-A

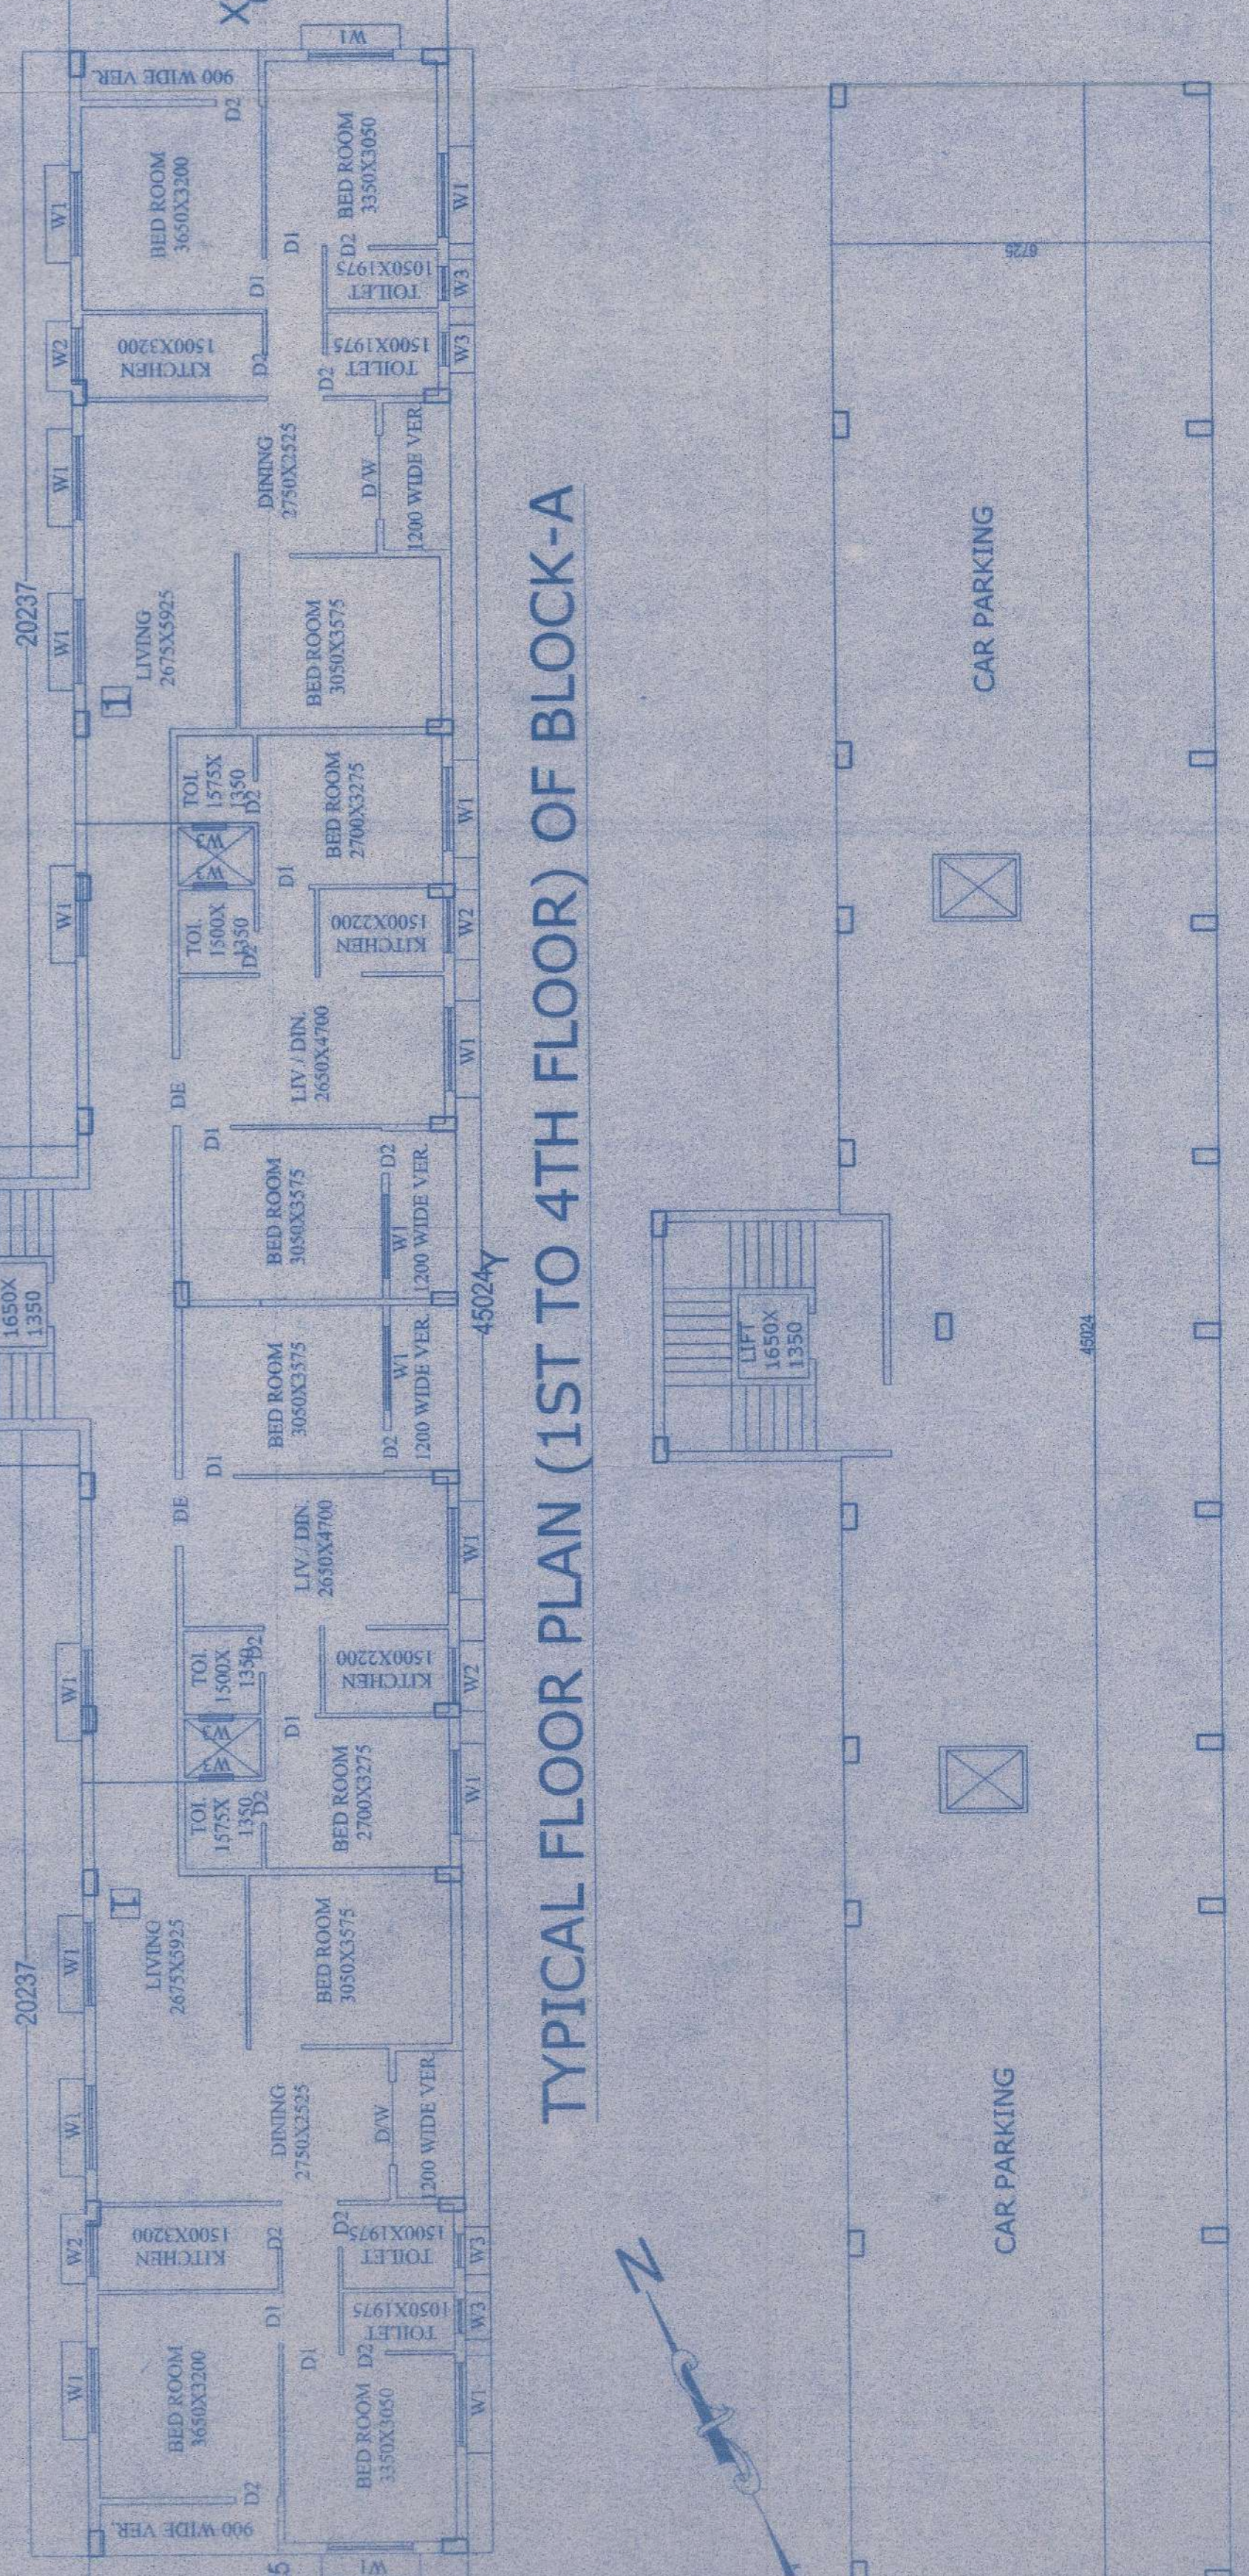

TYPICAL FLOOR PLAN (1ST TO 4TH FLOOR) OF BLOCK-A

GROUND FLOOR PLAN OF BLOCK-A

PROPOSED G + IV STORIED RESIDENTIAL BUILDING PLAN AT L.R.DAG NO:-1247,1248,1249,1250,1252 & 1268L.R.KHATHAN NO.:-4579,4580,4581, 5527,5533, 5534, 5535, 5536,5537,5636, 5637,5638,5639,5640, 5641,5642; J.L.NO.-13, MOUZA-RECKJUANI, DIST.-24 PGS(N).P.S. RAJARHAT WITHIN THE JURISDICTION OF RAJARHAT-BISHNUPUR I NO.GRAM PANCHAYET.

NAME OF OWNERS

1. BSW ANATH ROY CHOWDHURY
2. MEKINATH ROY CHOWDHURY
3. DILIP K. ROY CHOWDHURY
4. MALAY ROY CHOWDHURY
5. KISHOR ROY CHOWDHURY
6. SHIKHA BARMAN ROY
7. NITAI CH DAS
8. SHOVON BHATTACHARJEE

AREA STATEMENT

PROPOSED BLOCK - A
 GROUND FLOOR AREA OF BLOCK-A =318.03 SQ.M
 FIRST FLOOR AREA OF BLOCK-A =315.09 SQ.M
 SECOND FLOOR AREA OF BLOCK-A =315.09 SQ.M
 THIRD FLOOR AREA OF BLOCK-A =315.09 SQ.M
 FOURTH FLOOR AREA OF BLOCK-A =315.09 SQ.M
 TOTAL AREA OF BLOCK-A =1578.39 SQ.M

DOORS AND WINDOWS SCHEDULE

DOOR MKD.	SIZE	WINDOW MKD.	SIZE
D1	900X2100	W1	1500X1350
D2	750X2100	W2	1000X1000
DE	1200X2100	W3	600X600
D/W	1500X2100		

K. Sengupta
 MOUSHRIS STRUCTURAL ENGINEERING
 BE (CIVIL) (M.E. STRUCTURAL)
 E.S.E. - 17/16 (K. M. C.)

Anupam Maiti
 ANUPAM MAITI
 C.O.A. Registered Architect
 CA 2010/48538
 anupam_mozaiak@yahoo.co.in

SIGNATURE OF STRUCTURAL ENGINEER.
 SUBJECT :- GROUND FLOOR PLAN, FLOOR PLANS, ELEVATION & SECTIONS, DETAILS OF O.H.T OF BLOCK-A

SIGNATURE OF ARCHITECT

SHEET NO.- 3

NOTE:
 ALL DIMENSIONS ARE IN MM UNLESS NOTED OTHERWISE
 SCALE= 1:100



MOZAIK
 P-43, RAJA BASANTA ROY RD.
 KOLKATA-29
 PH. NO. - 033-4067094/931180114

NOTES/SPECIFICATION
 1. ALL DIMENSIONS ARE IN MM UNLESS OTHER WISE MENTIONED

2. DEPTH OF THE FOUNDATION OF S.U.G. WATER RESERVOIR & SEPTIC TANK WILL NOT EXCEED THE DEPTH OF THE BUILDING FOUNDATION
3. 200 th OUTSIDE BRICK WORK WITH CEMENT MORTAR (1:6) & 125 th 75mm SIDE BRICK WORK WITH CEMENT MORTAR (1:4)
4. RCC WORK WITH STONECHIPS, SAND & MORTAR (3:1:2:1)
5. GRADE OF CONCRETE M20 GRADE OF STEEL RA15 FOR RCC WORK & (1:6) FOR BRICK WORK
7. PLAN CEMENT CONCRETE WITH BRICK KHOA SAND & CEMENT (6:3:1)
8. LIME TERRACING WITH BRICK KHOA, SURKIKI LIME (7:2:2)

Shovon Bhattacharjee. 4 oken.
Shivam Ray Choudhury. 4 oken.

SIGNATURE OF OWNER'S

RE-VALID
 For 2 (Two) Years
 12/01/2018
 Shovon Bhattacharjee
 1 No. Gram Panchayat

APPROVED

SIGNATURE OF PANCHAYET PRODHAN.