
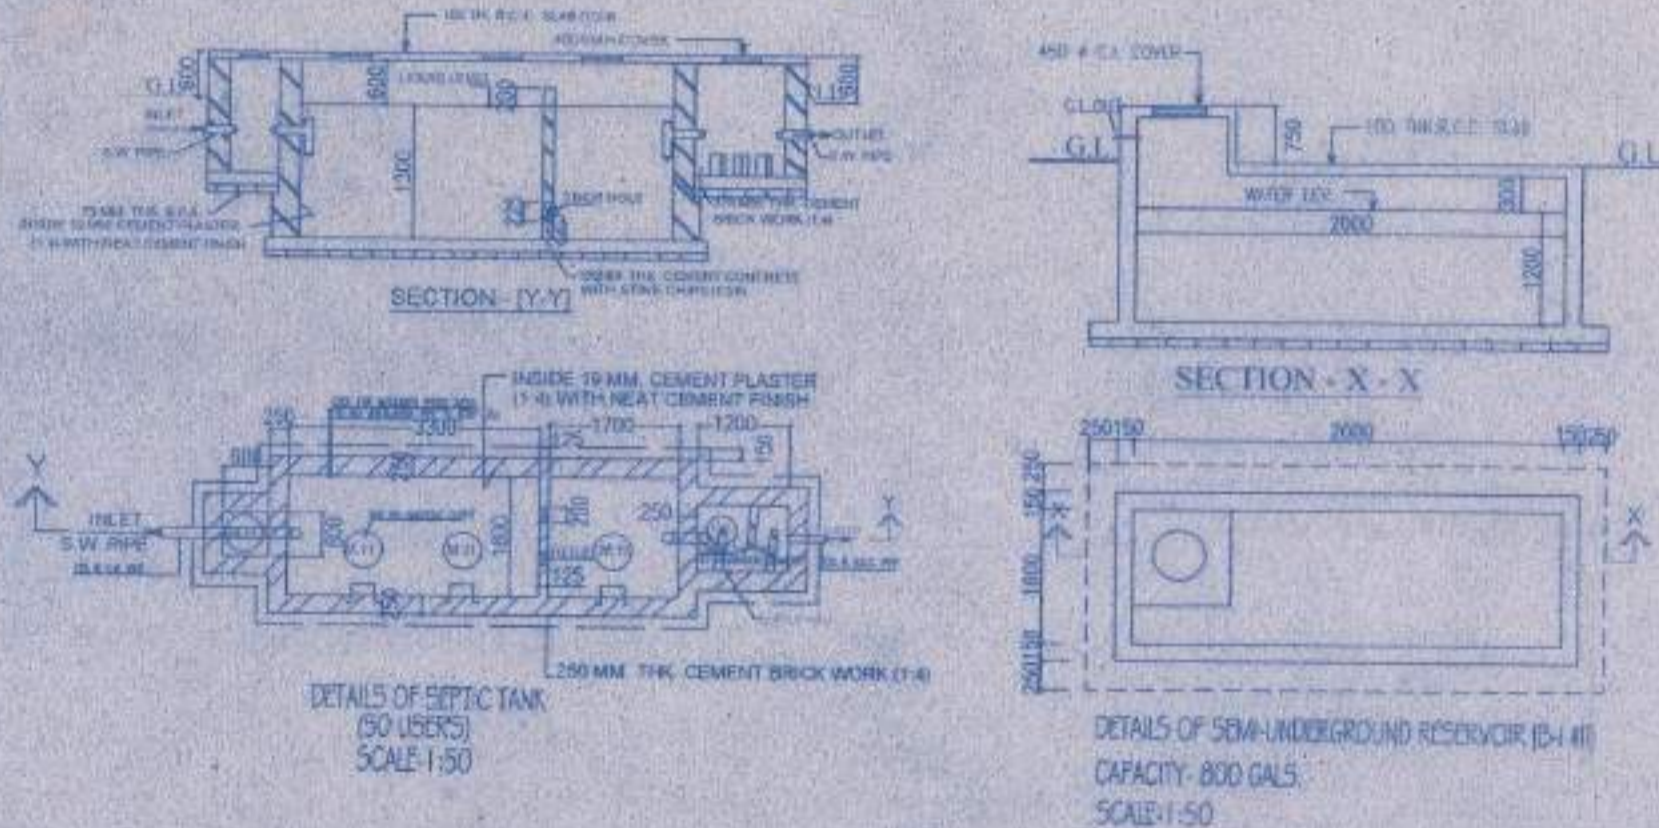


**PROPOSED G +IV STORIED RESIDENTIAL BUILDING
PLAN AT L.R.DAGNO:-1268.**

L.R.KHATIAN NO.-5636, 5637, 5638, 5639, 5640, 5641, 5642,
2629, & 5164.

J.L.NO-13, MOUZA:-

**RECKJUANI, DIST.-24 PGS(N), P.S. RAJARHAT WITHIN
THE JURISDICTION OF AJARHAT-BISHNUPUR 1
NO.GRAM PANCHAYET.**

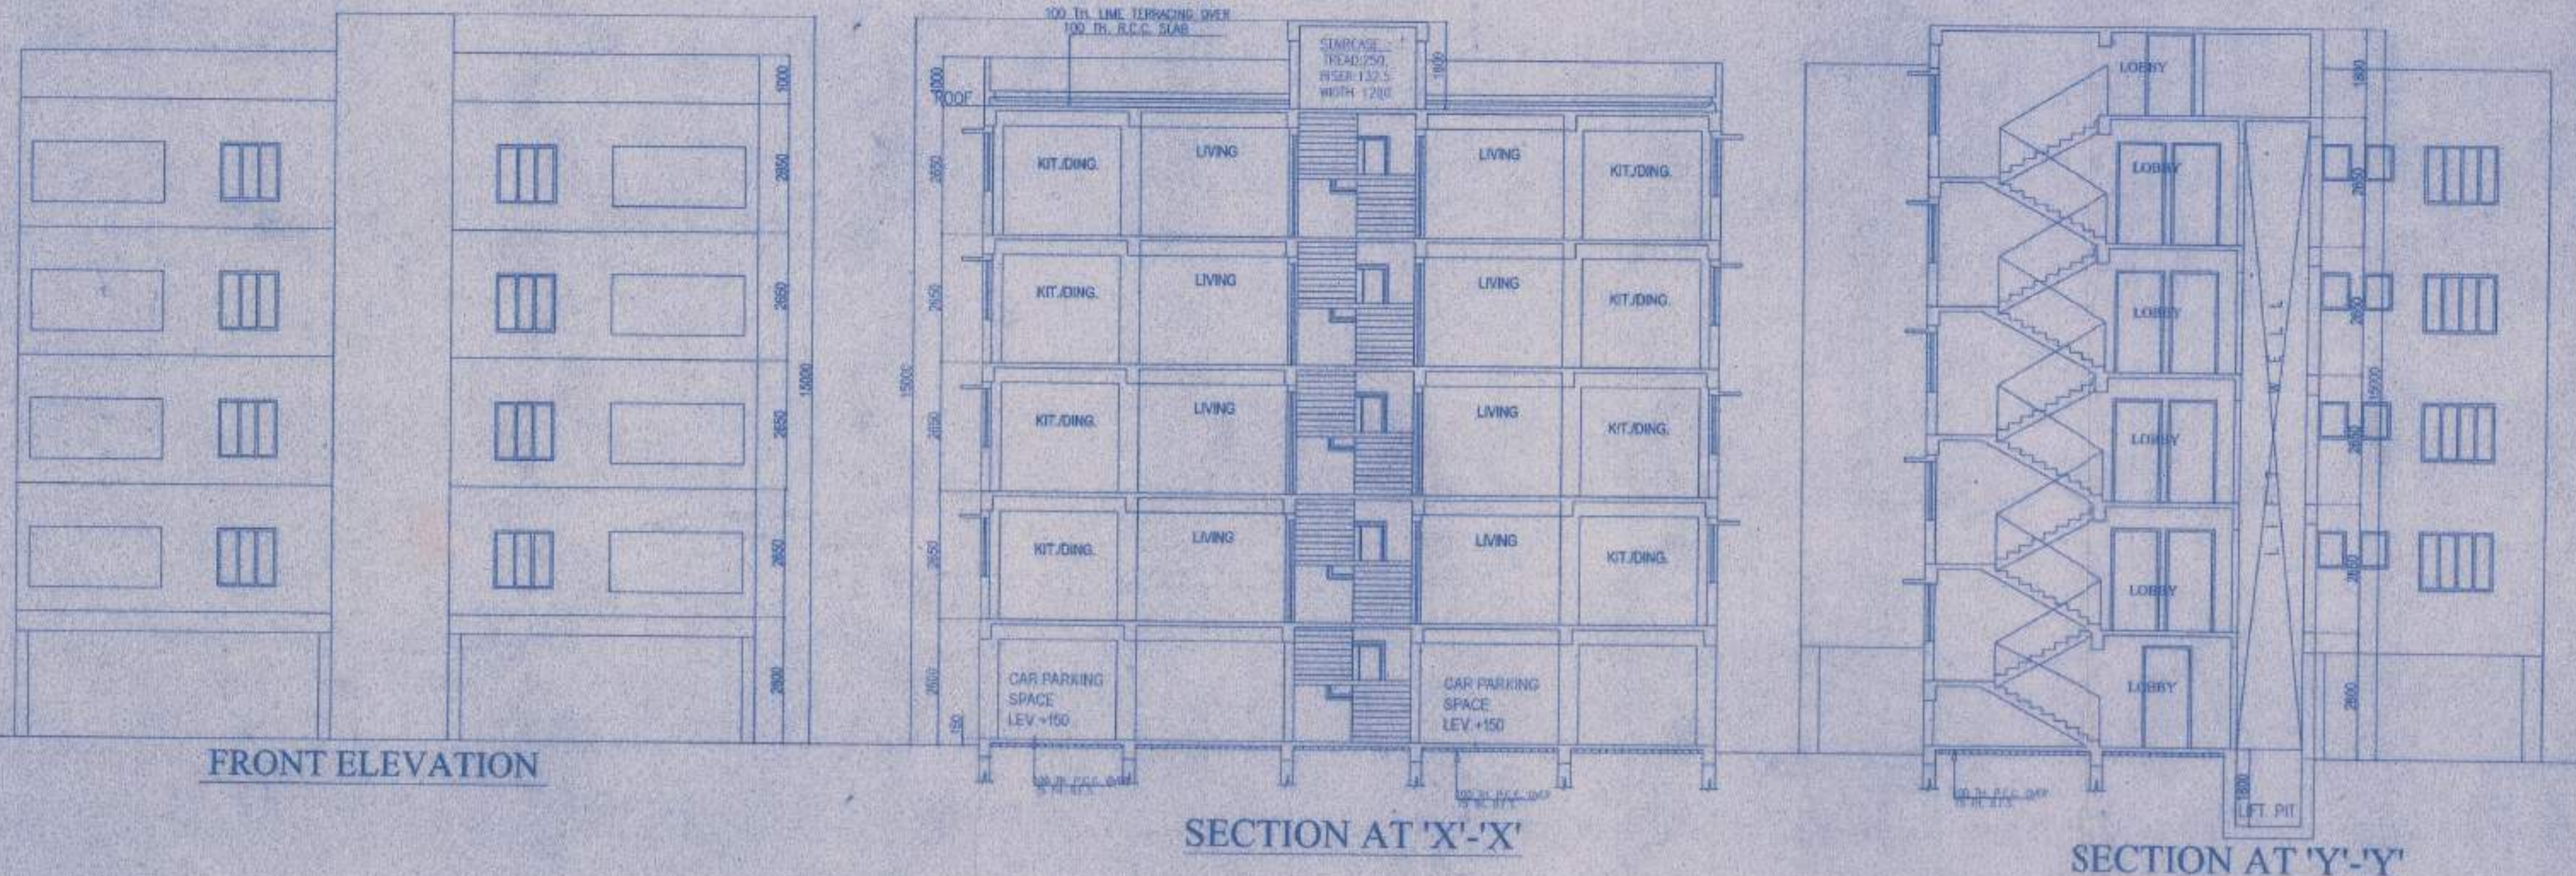

NOTES/SPECIFICATION

1. ALL DIMENSIONS ARE IN MM UNLESS OTHERWISE MENTIONED
2. DEPTH OF THE FOUNDATION OF S.U.G WATER RESERVOIR & SEPTIC TANK WILL NOT EXCEED THE DEPTH OF THE BUILDING FOUNDATION
3. 200 TH. OUTSIDE BRICK WORK WITH CEMENT MORTAR (1:6) & 125 TH. INSIDE BRICK WORK WITH CEMENT MORTAR (1:4)
4. RCC WORK WITH STONECHIPS, SAND & MORTAR (3:1:2:1)
5. GRADE OF CONCRETE M20 GRADE OF STEEL F415
6. PLASTERING WITH CEMENT SAND MORTAR (1:4) FOR RCC WORK & (1:6) FOR BRICK WORK
7. PLAN CEMENT CONCRETE WITH BRICK KHOA, SAND & CEMENT (6:3:1)
8. LIME TERRACING WITH BRICK KHOA, SURKIA LIME (7:2:2)

NAME OF OWNERS

1. BISWANATH ROY CHOWDHURI
2. MUKTINATH ROY CHOWDHURI
3. DILIP K. ROY CHOWDHURI
4. PRADIP ROY CHOWDHURI
5. MALAY ROY CHOWDHURI
6. KISHOR ROY CHOWDHURI
7. SHIKHA BARMAN ROY
8. NITAI CH. DAS.
9. SHOYON BHATTACHARJEE

AREA STATEMENT

PROPOSED BLOCK - H

GROUND FLOOR AREA OF BLOCK-F = 162,229 SQ.M.

FIRST FLOOR AREA OF BLOCK-F = 160,214 SQ.M.

SECOND FLOOR AREA OF BLOCK-F = 160,214 SQ.M.


THIRD FLOOR AREA OF BLOCK-F = 160,214 SQ.M.

FOURTH FLOOR AREA OF BLOCK-F = 160,214 SQ.M.

TOTAL AREA OF BLOCK-H = 803,085 SQ.M.

DOOR AND WINDOW SCHEDULE

DOOR MKD.	SIZE	WINDOW MKD.	SIZE
D1	900X2100	W1	1500X1350
D2	750X2100	W2	1000X1000
DE	1200X2100	W3	600X600
D/W	1500X2100		

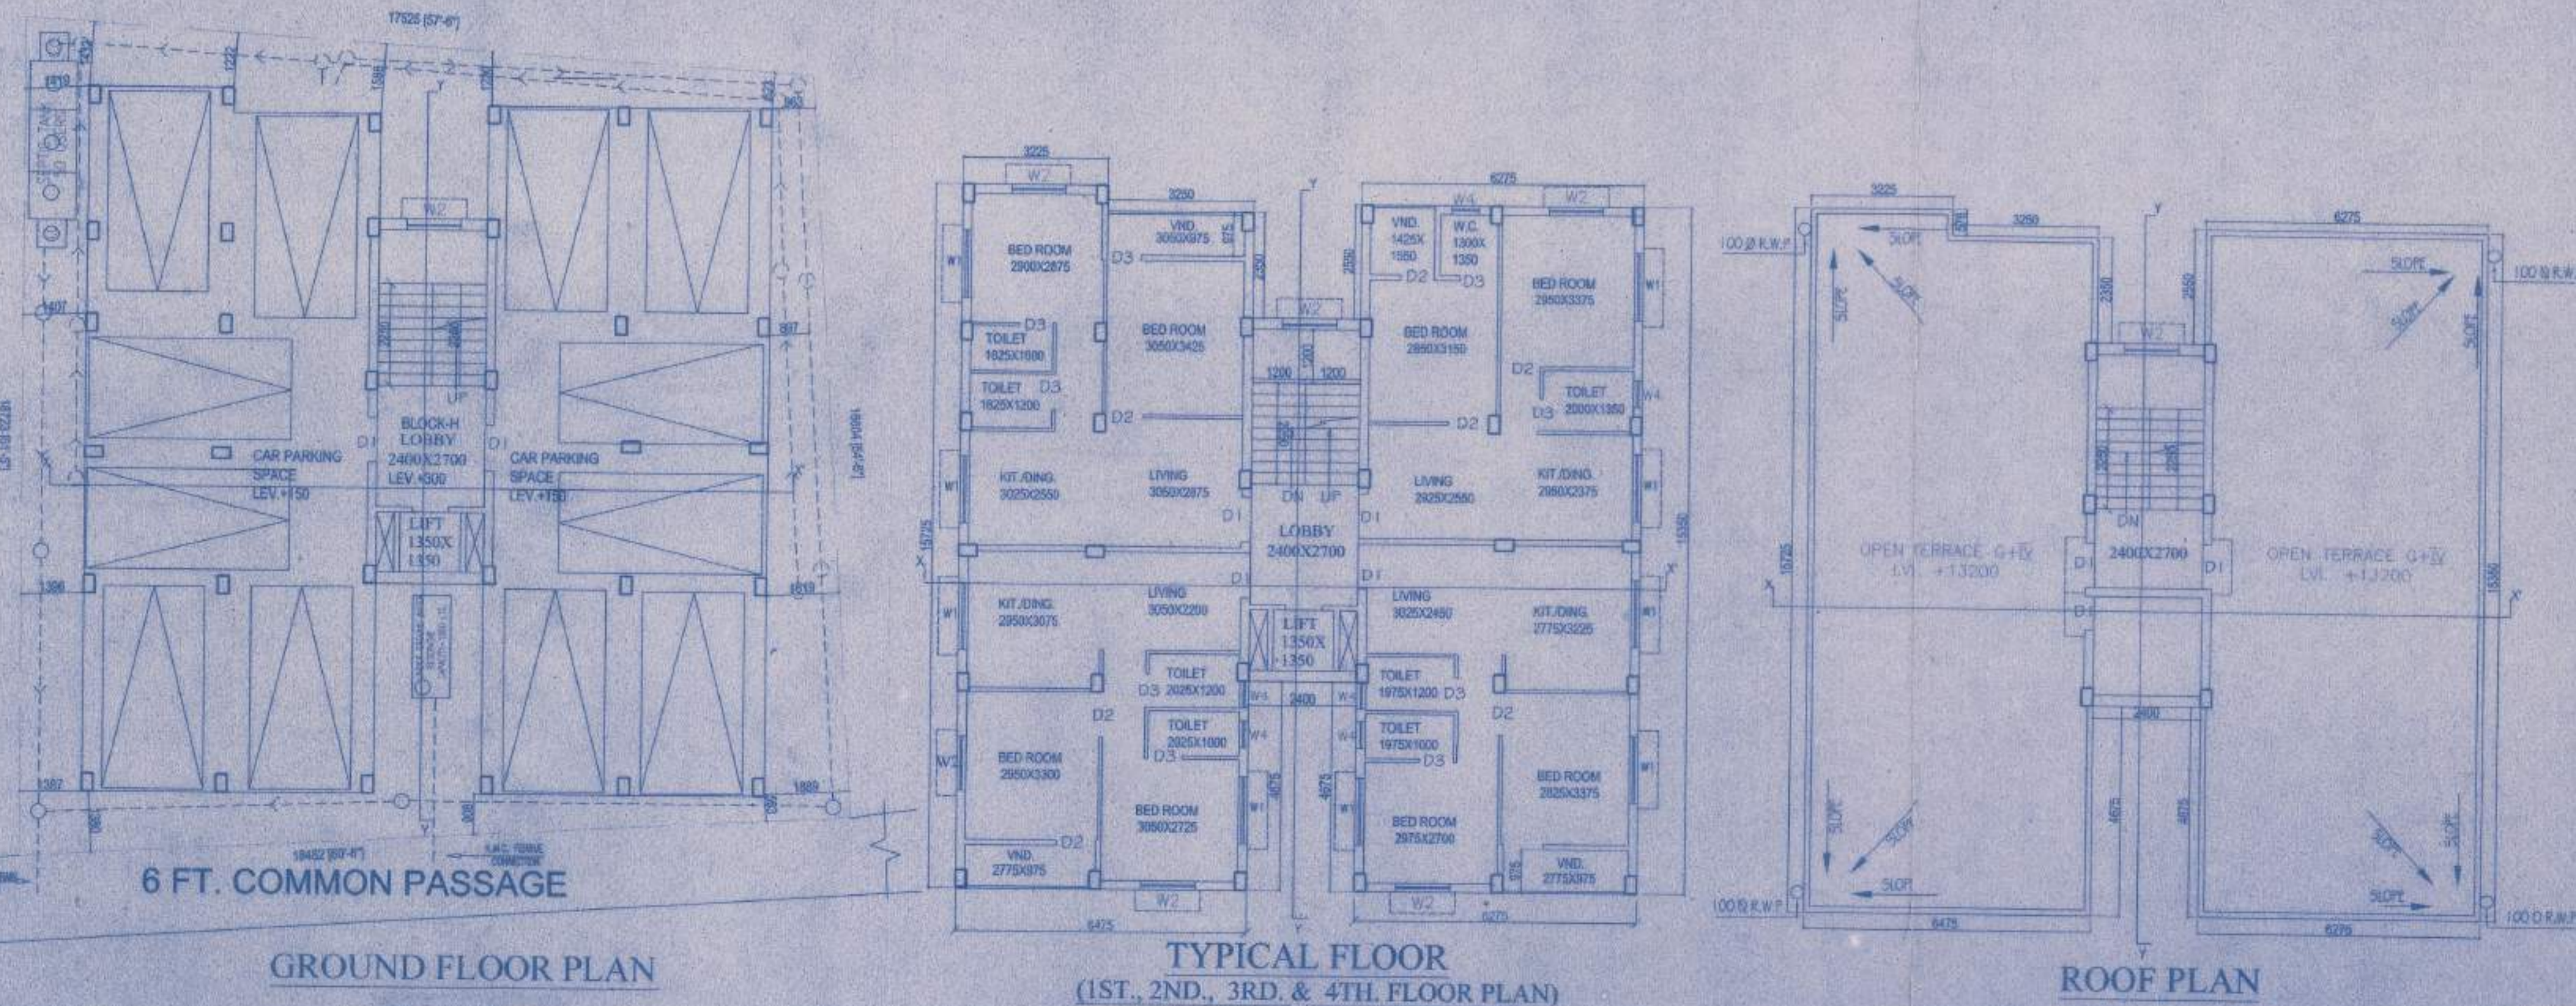

Shovan Bhattacharjee, & others
Kishor Roy Chowdhury, & others

SIGNATURE OF OWNERS

RE-VALID For 2(Two) years

APPROVED

SIGNATURE OF PANCHAYET PRODHAN.

K. Sengupta
KOUSHIK SINGUPTA
B.E.(BOL), M.E.(STRUCTURE)
E.S.P.E.-1 (M.M.C.I)

Anupam Maiti
ANUPAM MAITI
C.O.A. Registered Architect
CA/2010/48535
anupam_mozaike@yahoo.co.in

SIGNATURE OF ARCHITECT.

SIGNATURE OF STRUCTURAL ENGINEER.

SUBJECT - GROUND FLOOR PLAN, FLOOR PLANS, ELEVATION & SECTIONS,
DETAILS OF O.B.T OF BLOCK-F

SHEET NO.-10

NOTE - ALL DIMENSIONS ARE IN MM UNLESS NOTED OTHERWISE
SCALE- 1/100

N

MOZAIK
P-54, RAJA BASANTA ROY RD
KOLKATA-29
PH. NO.- 033-44670094/9831180114