

SHEET NO. 01

DRAWING TITLE
1ST AND 2ND FLOOR PLAN OF BLOCK - 8 & C

INDICATING SERVICE HOLES AT LOC. MARK STORED

RESIDENTIAL BUILDING PLAN AT KOLKATA NO. 50/1

CAL. RESERVE ROAD - WARD NO. 11, KOLKATA - 700055

MUNICI. SHYAMNAGAR, 11, HO. NO. 03, 04 AND NO. 5

211, 204, 217, 218, 219, 221, 222, 223, KHAJURAH NO. 4, A

NO. 7, 231, 232, 233,1000

SOULTH BURN BURN MUNICIPALITY

NAME OF OWNERS

M/S. DAMSOTIL MAXCOM INT. LTD. & MINE OTHERS

BE PRESENTED BY ITS DIRECTORS

PREVIOUS ACTION PLAN NO. 88, DATED 18/07/2014

NOTE

1. ALL PROPOSED WORK

2. ALL THE WORK

3. ALL THE WORK

CERTIFICATE OF OWNER

I, THE UNDERSIGNED, DO HEREBY CERTIFY THAT THE ABOVE MENTIONED WORKS ARE BEING CARRIED OUT IN ACCORDANCE WITH THE PROVISIONS OF THE BUILDING ACT, 1956 AND THE BUILDING REGULATIONS, 1968 AND THE BUILDING PLAN NO. 88, DATED 18/07/2014.

CERTIFICATE OF STRUCTURAL REVIEWER

I, THE UNDERSIGNED, DO HEREBY CERTIFY THAT THE ABOVE MENTIONED WORKS ARE BEING CARRIED OUT IN ACCORDANCE WITH THE PROVISIONS OF THE BUILDING ACT, 1956 AND THE BUILDING REGULATIONS, 1968 AND THE BUILDING PLAN NO. 88, DATED 18/07/2014.

CERTIFICATE OF STRUCTURAL STABILITY

I, THE UNDERSIGNED, DO HEREBY CERTIFY THAT THE ABOVE MENTIONED WORKS ARE BEING CARRIED OUT IN ACCORDANCE WITH THE PROVISIONS OF THE BUILDING ACT, 1956 AND THE BUILDING REGULATIONS, 1968 AND THE BUILDING PLAN NO. 88, DATED 18/07/2014.

SIG. OF STRUCTURAL REVIEWER

SIG. OF STRUCTURAL ENGINEER

SIG. OF GEOTECHNICAL ENGINEER

SIG. OF

STRUCTURAL ENGINEER

GEOTECHNICAL ENGINEER

CERTIFICATE OF BUILDING PLAN

I, THE UNDERSIGNED, DO HEREBY CERTIFY THAT THE ABOVE MENTIONED WORKS ARE BEING CARRIED OUT IN ACCORDANCE WITH THE PROVISIONS OF THE BUILDING ACT, 1956 AND THE BUILDING REGULATIONS, 1968 AND THE BUILDING PLAN NO. 88, DATED 18/07/2014.

SIG. OF STRUCTURAL REVIEWER

SIG. OF STRUCTURAL ENGINEER

SIG. OF GEOTECHNICAL ENGINEER

CERTIFICATE OF STRUCTURAL REVIEWER

I, THE UNDERSIGNED, DO HEREBY CERTIFY THAT THE ABOVE MENTIONED WORKS ARE BEING CARRIED OUT IN ACCORDANCE WITH THE PROVISIONS OF THE BUILDING ACT, 1956 AND THE BUILDING REGULATIONS, 1968 AND THE BUILDING PLAN NO. 88, DATED 18/07/2014.



SIG. OF STRUCTURAL REVIEWER

SIG. OF STRUCTURAL ENGINEER

SIG. OF GEOTECHNICAL ENGINEER

CERTIFICATE OF STRUCTURAL STABILITY

I, THE UNDERSIGNED, DO HEREBY CERTIFY THAT THE ABOVE MENTIONED WORKS ARE BEING CARRIED OUT IN ACCORDANCE WITH THE PROVISIONS OF THE BUILDING ACT, 1956 AND THE BUILDING REGULATIONS, 1968 AND THE BUILDING PLAN NO. 88, DATED 18/07/2014.

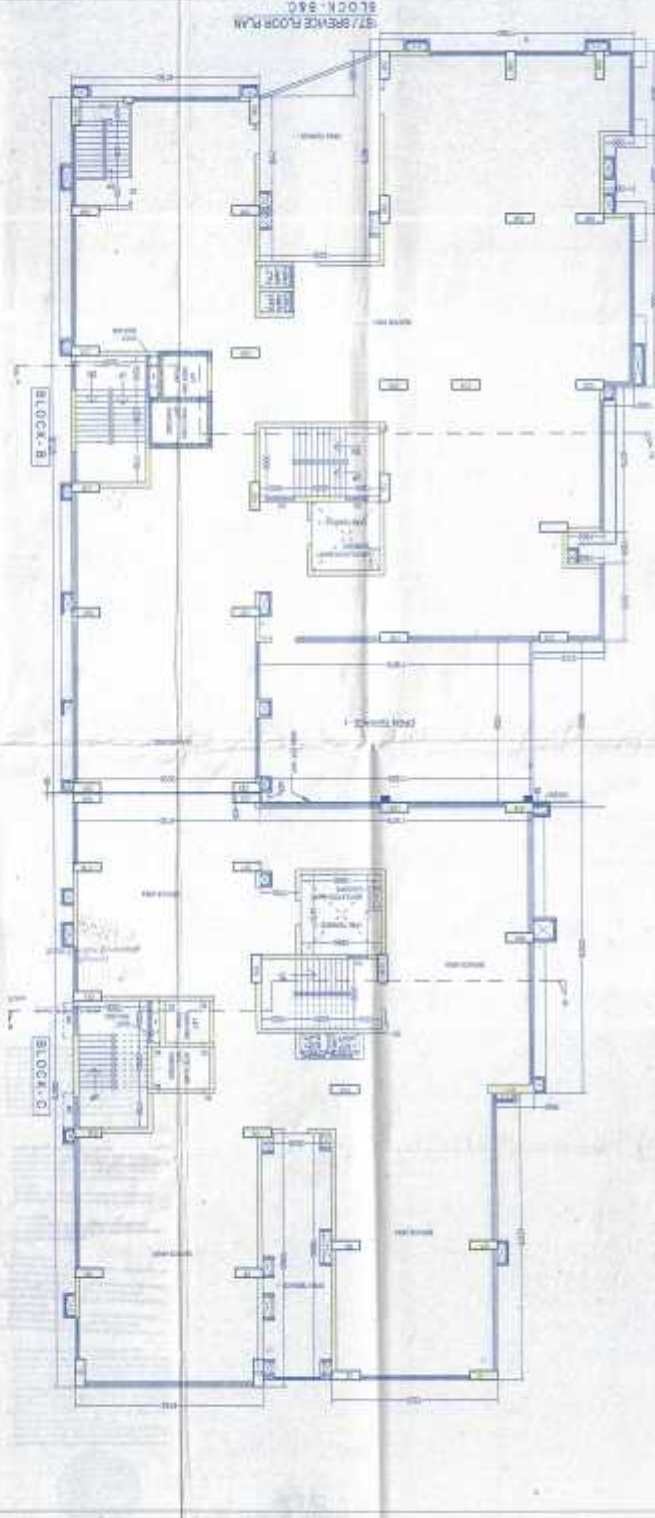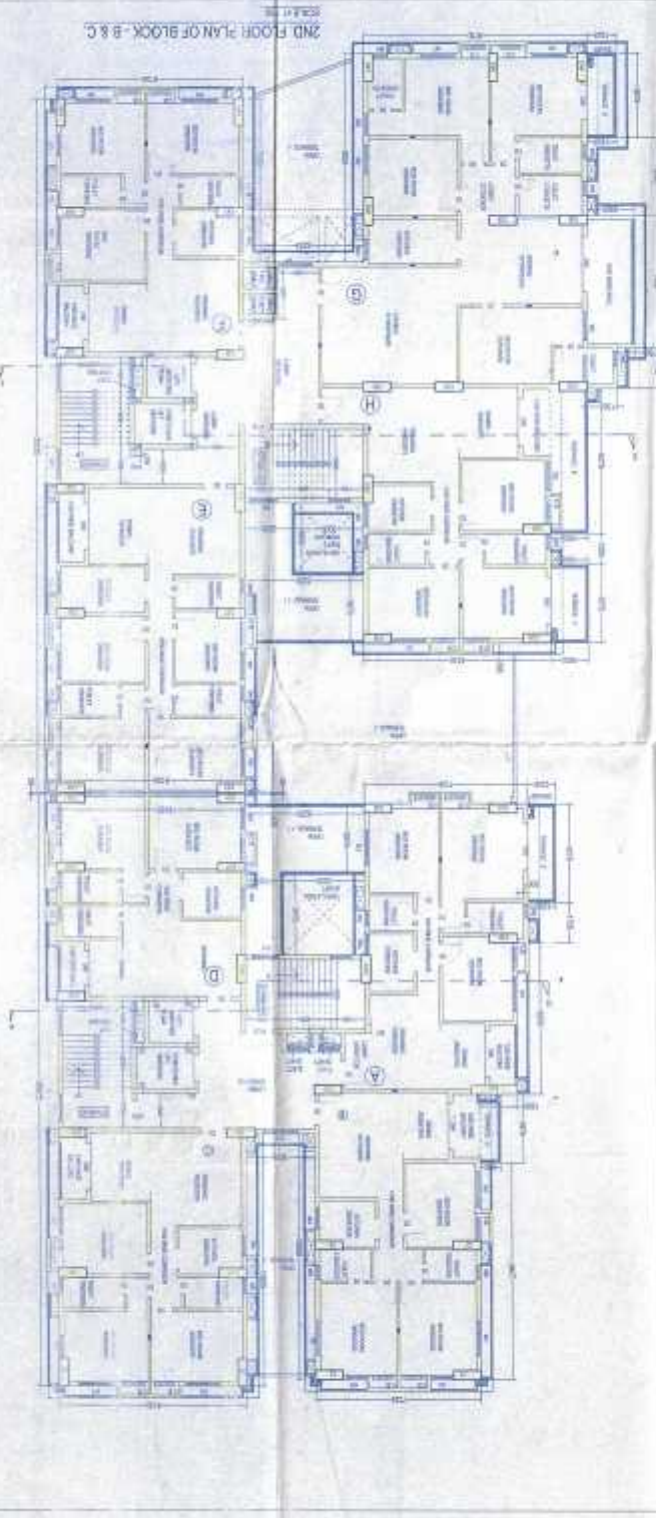

PREPARED BY

DATE OF PREPARATION

SCALE

DATE OF PREPARATION

SCALE

