



PART PLAN OF LIFT MACHINE ROOM-1

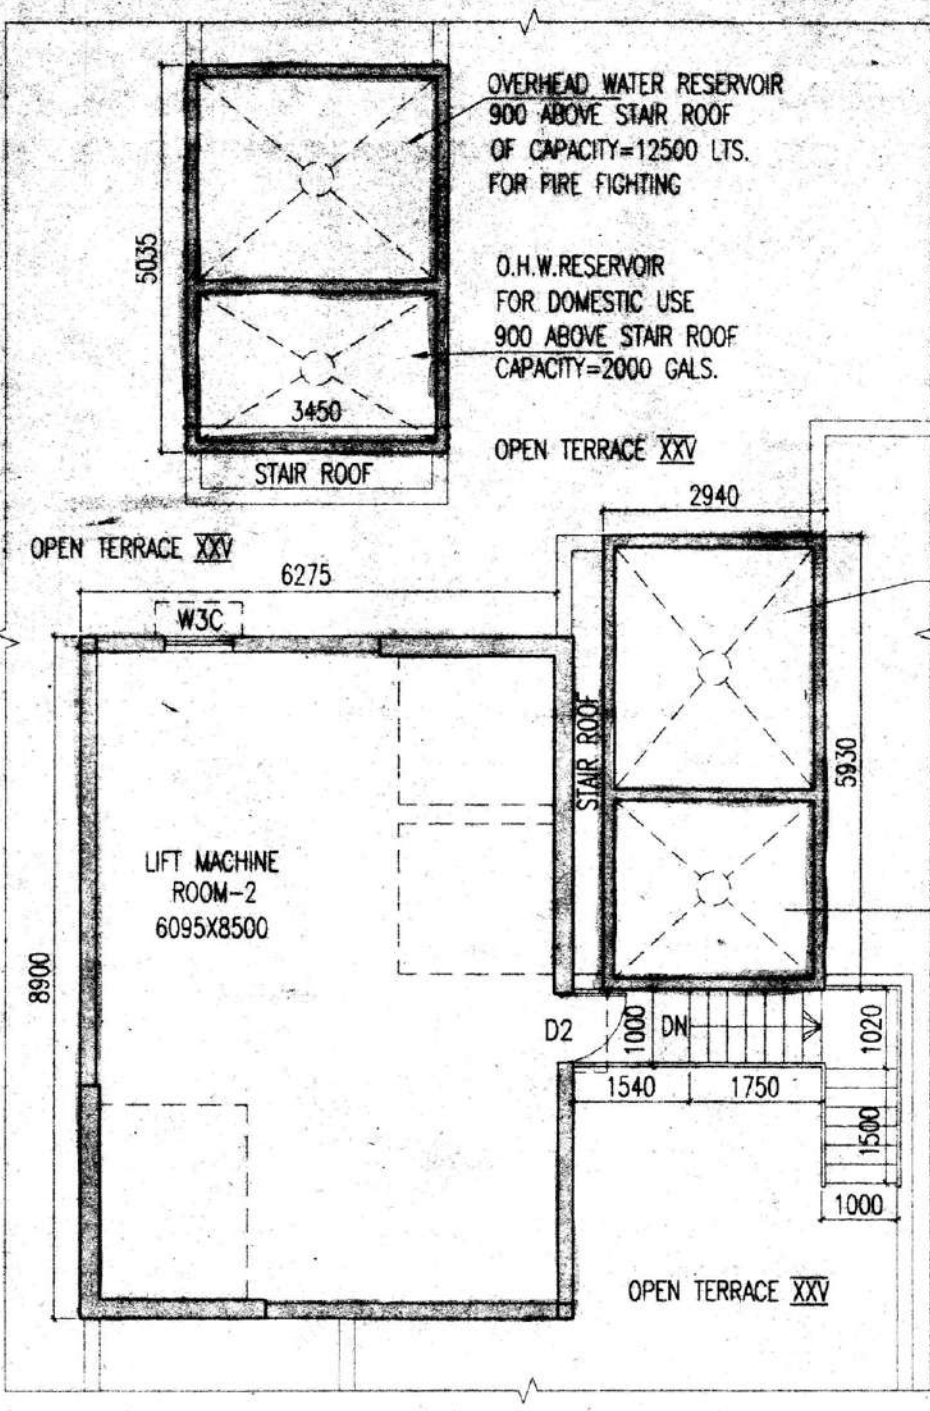

PART PLAN OF LIFT MACHINE ROOM-2

SCHEDULE OF DOORS & WINDOWS			
NO.	TYPE	SIZE	REMARKS
F.C.D.	2150	1100X2150	
D	2150	1500X2150	
D1	2150	1200X2150	
D1A	2150	1000X2150	
D2	2150	900X2150	
D3	2150	750X2150	
D4	2150	1000X2150	
D5	2150	1800X2150	
DM1	2150	2100X2150	
W1	350	2150	1800X1800
W1A	350	2150	1500X1800
W2	350	2150	850X1800
W2A	950	2150	1000X1200
W3	1050	2150	1200X1100
W3A	1050	2150	900X1100
W3B	950	2150	1200X1200
W3C	950	2150	900X1200
W4	1250	2150	600X900
W4A	950	2150	600X1200
S.W.	AS PER ELEVATION		
C.G.	AS PER ELEVATION		
* ARTIFICIAL LIGHTING & MECHANICAL VENTILATION			

- CERTIFICATE OF OWNER.**
 CERTIFIED THAT I HAVE GONE THROUGH THE BUILDING RULES FOR RAJUR SONARPUR MUNICIPALITY AND ALSO UNDER TAKE TO ABIDE BY THOSE RULES DURING AND AFTER CONSTRUCTION OF THE BUILDING.
- NAME OF OWNER.**
- KYAL ENCLAVE PVT. LTD.
 - AARAV CONCLAVE PVT. LTD.
 - AARAV DEVELOPERS PVT. LTD.
 - LINGRAJ PROPERTIES PVT. LTD.
 - WALL STREET HOUSING PVT. LTD.
 - WALL STREET REAL ESTATE PVT. LTD.
 - WONDERFUL COMPLEX PVT. LTD.
 - WONDERFUL BUILDCON PVT. LTD.
 - IMPERIAL PLAZA PVT. LTD.
 - EMPIRE HIGHRISE PVT. LTD.
 - EVERGROW DEVELOPERS PVT. LTD.
 - EXCELLENT CONCLAVE PVT. LTD.
 - WELCOME TOWER PVT. LTD.
 - WELCOME TOWER PVT. LTD.
 - WELCOME COMPLEX PVT. LTD.
 - IMPERIAL RESIDENCY PVT. LTD.
 - WINSOME PROJECTS PVT. LTD.
 - WINSOME TOWER PVT. LTD.
 - WINSOME ENCLAVE PVT. LTD.
 - WINSOME PLAZA PVT. LTD.
 - INDRALOK COMPLEX PVT. LTD.
 - WELL BUILD ENCLAVE PVT. LTD.
 - UTILITY COMPLEX PVT. LTD.
 - INTERCITY PROJECTS PVT. LTD.
 - EKDANT PROJECTS PVT. LTD.
 - INOX HOUSING PVT. LTD.
 - EFFORT DEVELOPERS PVT. LTD.
 - ENABLE ESTATE PVT. LTD.
 - ENDORSE REAL ESTATE PVT. LTD.
 - INDRALOK CONSTRUCTION PVT. LTD.
 - ELASTIC BUILDERS PVT. LTD.
 - PRATIH CHOPRA
 - ELECT. CONSTRUCTION PVT. LTD.
 - ANITA AGARWAL
 - MADHU DUGAR
 - KIRAN AGARWAL
 - MANISHA AGARWAL
 - WELCOME INFRAPROJECTS PVT. LTD.
 - INSTILL DEVELOPERS PVT. LTD.
 - WRAP REAL ESTATE PVT. LTD.
 - INSIST CONSTRUCTION PVT. LTD.
 - INTENT CONCLAVE PVT. LTD.
 - INTENT BUILDERS PVT. LTD.
 - INTUTION DEVELOPERS PVT. LTD.
 - WOODLAND PROCON PVT. LTD.
 - WAKEFUL CONSTRUCTION PVT. LTD.
 - WELISOME CONCLAVE PVT. LTD.
 - ISOLATE REAL ESTATE PVT. LTD.
 - ELECT REAL ESTATE PVT. LTD.
 - INDEX DEVELOPERS PVT. LTD.
 - ELITE DEVCON PVT. LTD.
 - WEIGHTY DEVELOPERS PVT. LTD.
 - INCREDIBLE BUILDERS PVT. LTD.
 - ELIGIBLE PROCON PVT. LTD.
 - IDEAL CONCLAVE PVT. LTD.
 - RAVI DUGAR
 - P.S. SRIJAN HEIGHT DEVELOPERS
 - MANYA AGENCIES PVT. LTD.
 - SUNRISE STOKIST PVT. LTD.
 - RISHI ENCLAVE PVT. LTD.
 - RISHI COMPLEX PVT. LTD.

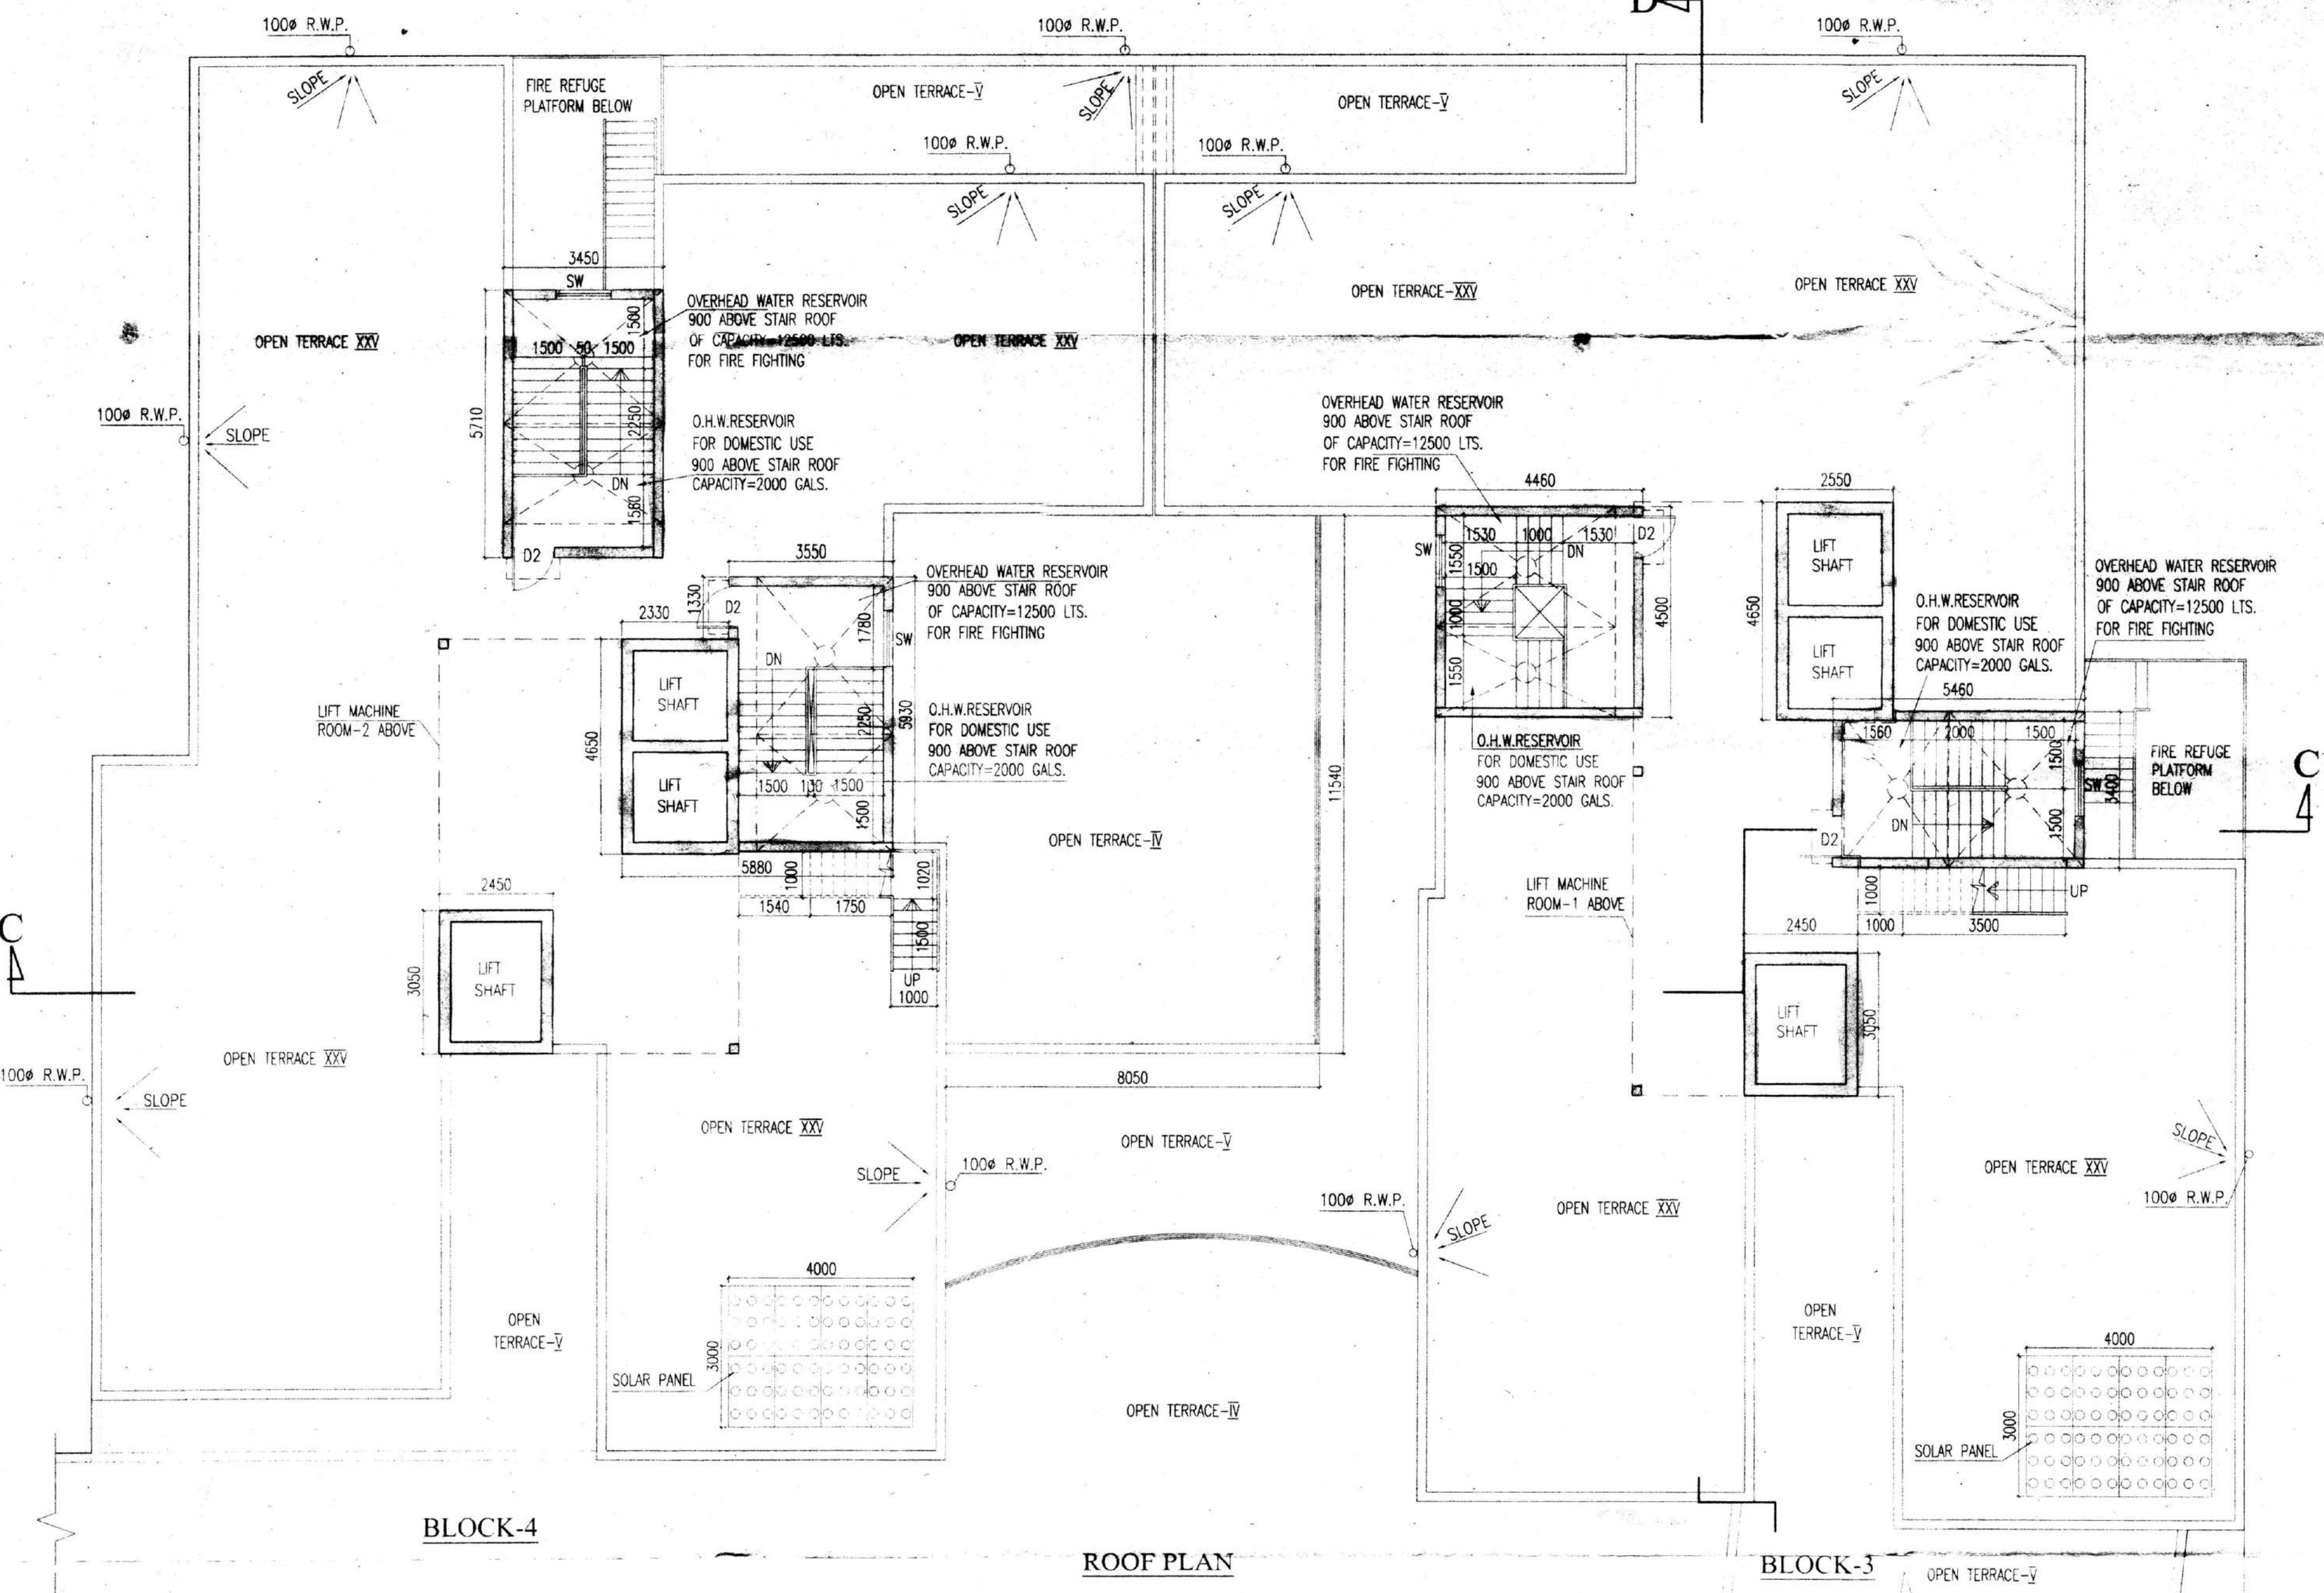

BLOCK-4

ROOF PLAN

BLOCK-3

LINGRAJ PROPERTIES PVT. LTD. & OTHERS
 Signature of Owner
 AUTHORIZED SIGNATORY


CERTIFICATE OF STRUCTURAL STABILITY
 WE HEREBY CERTIFIED THAT THE FOUNDATION AND THE SUPERSTRUCTURE OF THE BUILDING PROPOSED FOR CONSTRUCTION ON L.R. DAG NO. 475, 481, 487, 488, 490, 493 TO 505, 506, 507, 507(P), 508 TO 510, 511(P), 514(P), 664(P), 688(P), 689(P), 690(P), 691(P), 693(P), 694(P), 695(P), 701 TO 704, 710 TO 719, 723, 724, 725, 726, 727, 728, 729(P), 730 TO 732, 735, 742(P), 743, 741, 2465, L.R. KHATHAN NO. 234, 235, 237, 238, 238A, 239, 240, 242, 243 TO 245, 246 TO 248, 249 TO 250, 252, 253 TO 255, 257 TO 259, 262, 263 TO 265, 267 TO 270, 272, 273, 274,1000.

Signature of Geo-Technical Engg.
 ALOK ROY
 Enclaved Geo-Technical Engg.
 Rajpur-Sonarpur Municipality
 No. 008 / G.T. Eng. Class-I

Signature of Structural Engg.
 SANJIVI PAREKH
 M.E. (STRUCTURAL), (CONST. ENGG.)
 R.C.E., FIE (F-018292-4)
 E.S.R. NO. 018, RAJPUR SONARPUR MUNICIPALITY

Signature of Structural Reviewer
 SANJIB GUHA
 BSC, BCE, FIE (F-110354-5)
 CHARTERED ENGINEER
 E.S.R. NO. 101, RAJPUR SONARPUR MUNICIPALITY

Signature of Architect
 JAY PRAKASH AGRAWAL
 561/RJP50N/EBA/03-04
 SIGNATURE OF ARCHITECT

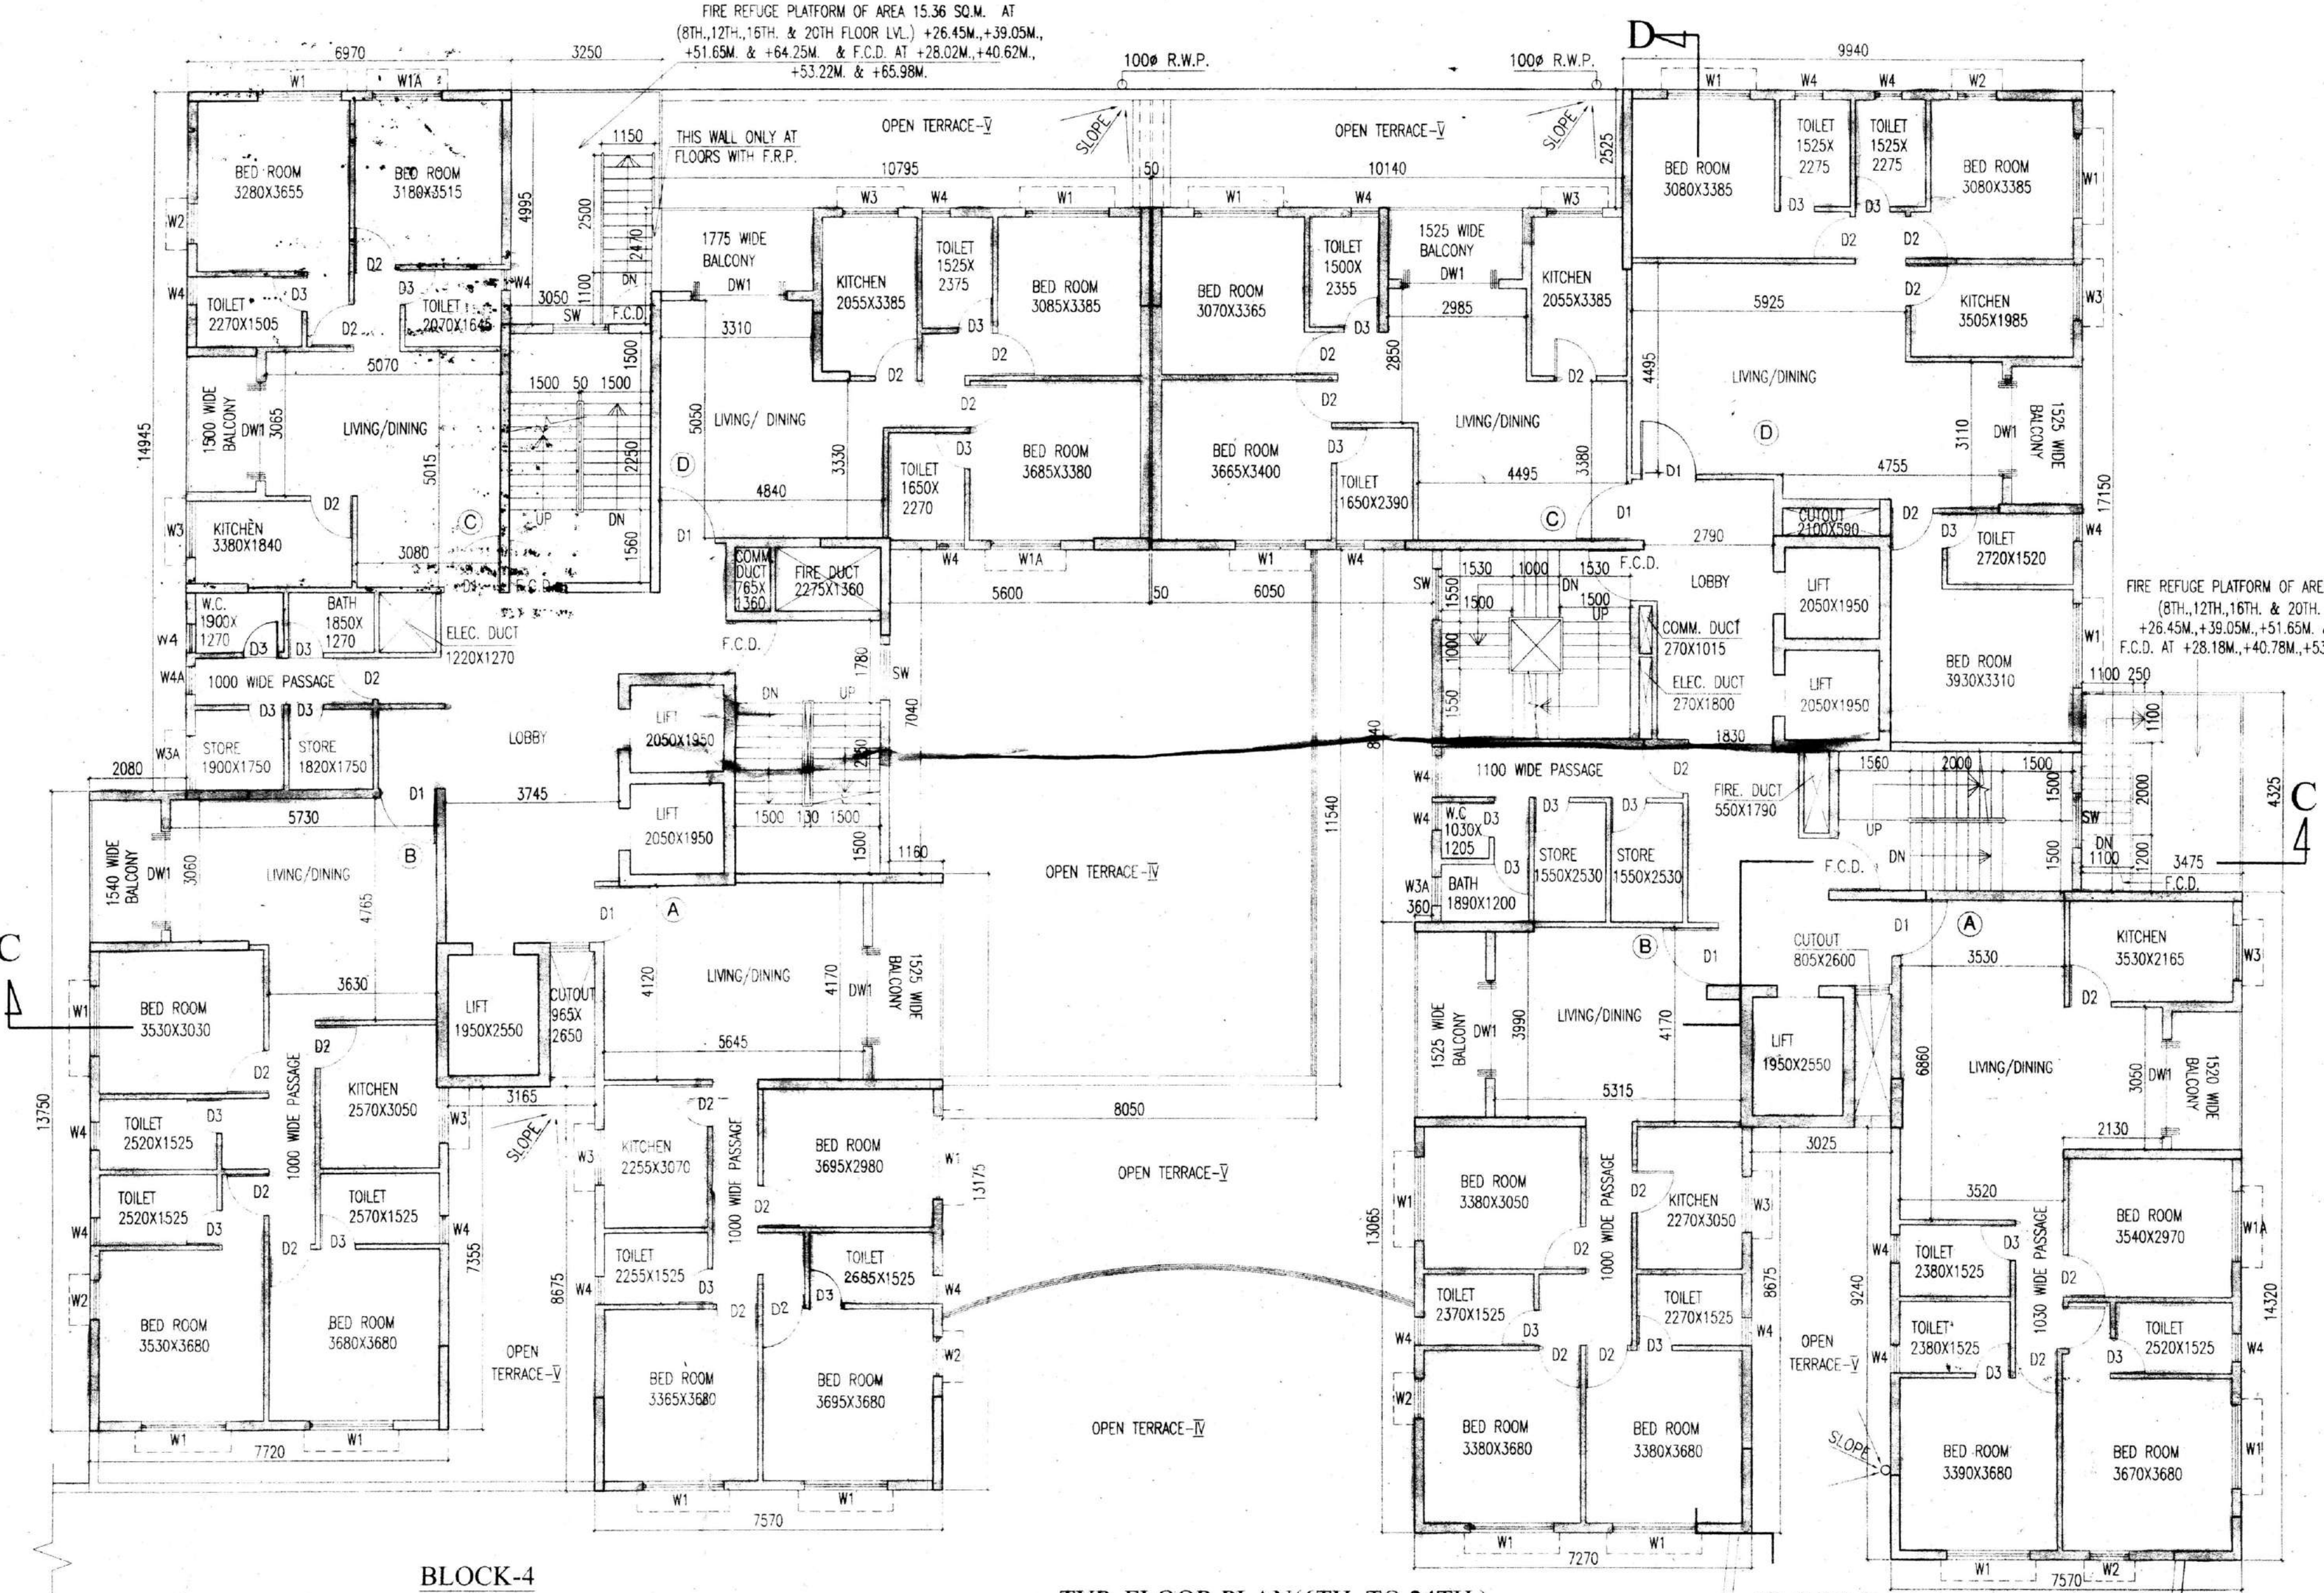

BLOCK-4

TYP. FLOOR PLAN (6TH TO 24TH)

BLOCK-3

TITLE:
 TYPICAL FLOOR PLAN (6TH TO 24TH) ROOF PLAN & PART PLAN OF LIFT MACHINE ROOM (BLOCK-3&4)

PROJECT:
 REVISION PLAN OF (B-G XXIII) & (B-G XXIV) STORED RESIDENTIAL COMPLEX AT MOUZA-KUMRAHALLI, 50-48, L.R. DAG NO. 475, 481, 487, 488, 490, 493 TO 505, 506, 507, 507(P), 508 TO 510, 511(P), 514(P), 664(P), 688(P), 689(P), 690(P), 691(P), 693(P), 694(P), 695(P), 701 TO 704, 710 TO 719, 723, 724, 725, 726, 727, 728, 729(P), 730 TO 732, 735, 742(P), 743, 741, 2465, L.R. KHATHAN NO. 234, 235, 237, 238, 238A, 239, 240, 242, 243 TO 245, 246 TO 248, 249 TO 250, 252, 253 TO 255, 257 TO 259, 262, 263 TO 265, 267 TO 270, 272, 273, 274,1000.

ARCHITECTS:
 AGRAWAL & AGRAWAL
 Workshop House 2/5 Sevak Badiya Street C, koi-700 025
 www.agrawalarchitects.in | Phone-4060 4100-2

SCALE: 1:100
DATE: 17.06.17
DEALT: ANKITA MANGI
CHECKED: SUPRIYA

Checked by: [Signature]
 Local Engineer
 RAJUR-SONARPUR MUNICIPALITY

APPROVED
 Plan No. 177/Rev/01/27/18, Dated: 22/09/17
 Valid Upto: 22/09/22
 [Signature]
 Dr. Pallab Das
 Chairman
 RAJUR-SONARPUR MUNICIPALITY

FOR OFFICE USE