





Commissioner
Durgapur Municipal Corporation



Mohan Lal Majee,
Planner in-Charge, Building Plan,
Durgapur Municipal Corporation

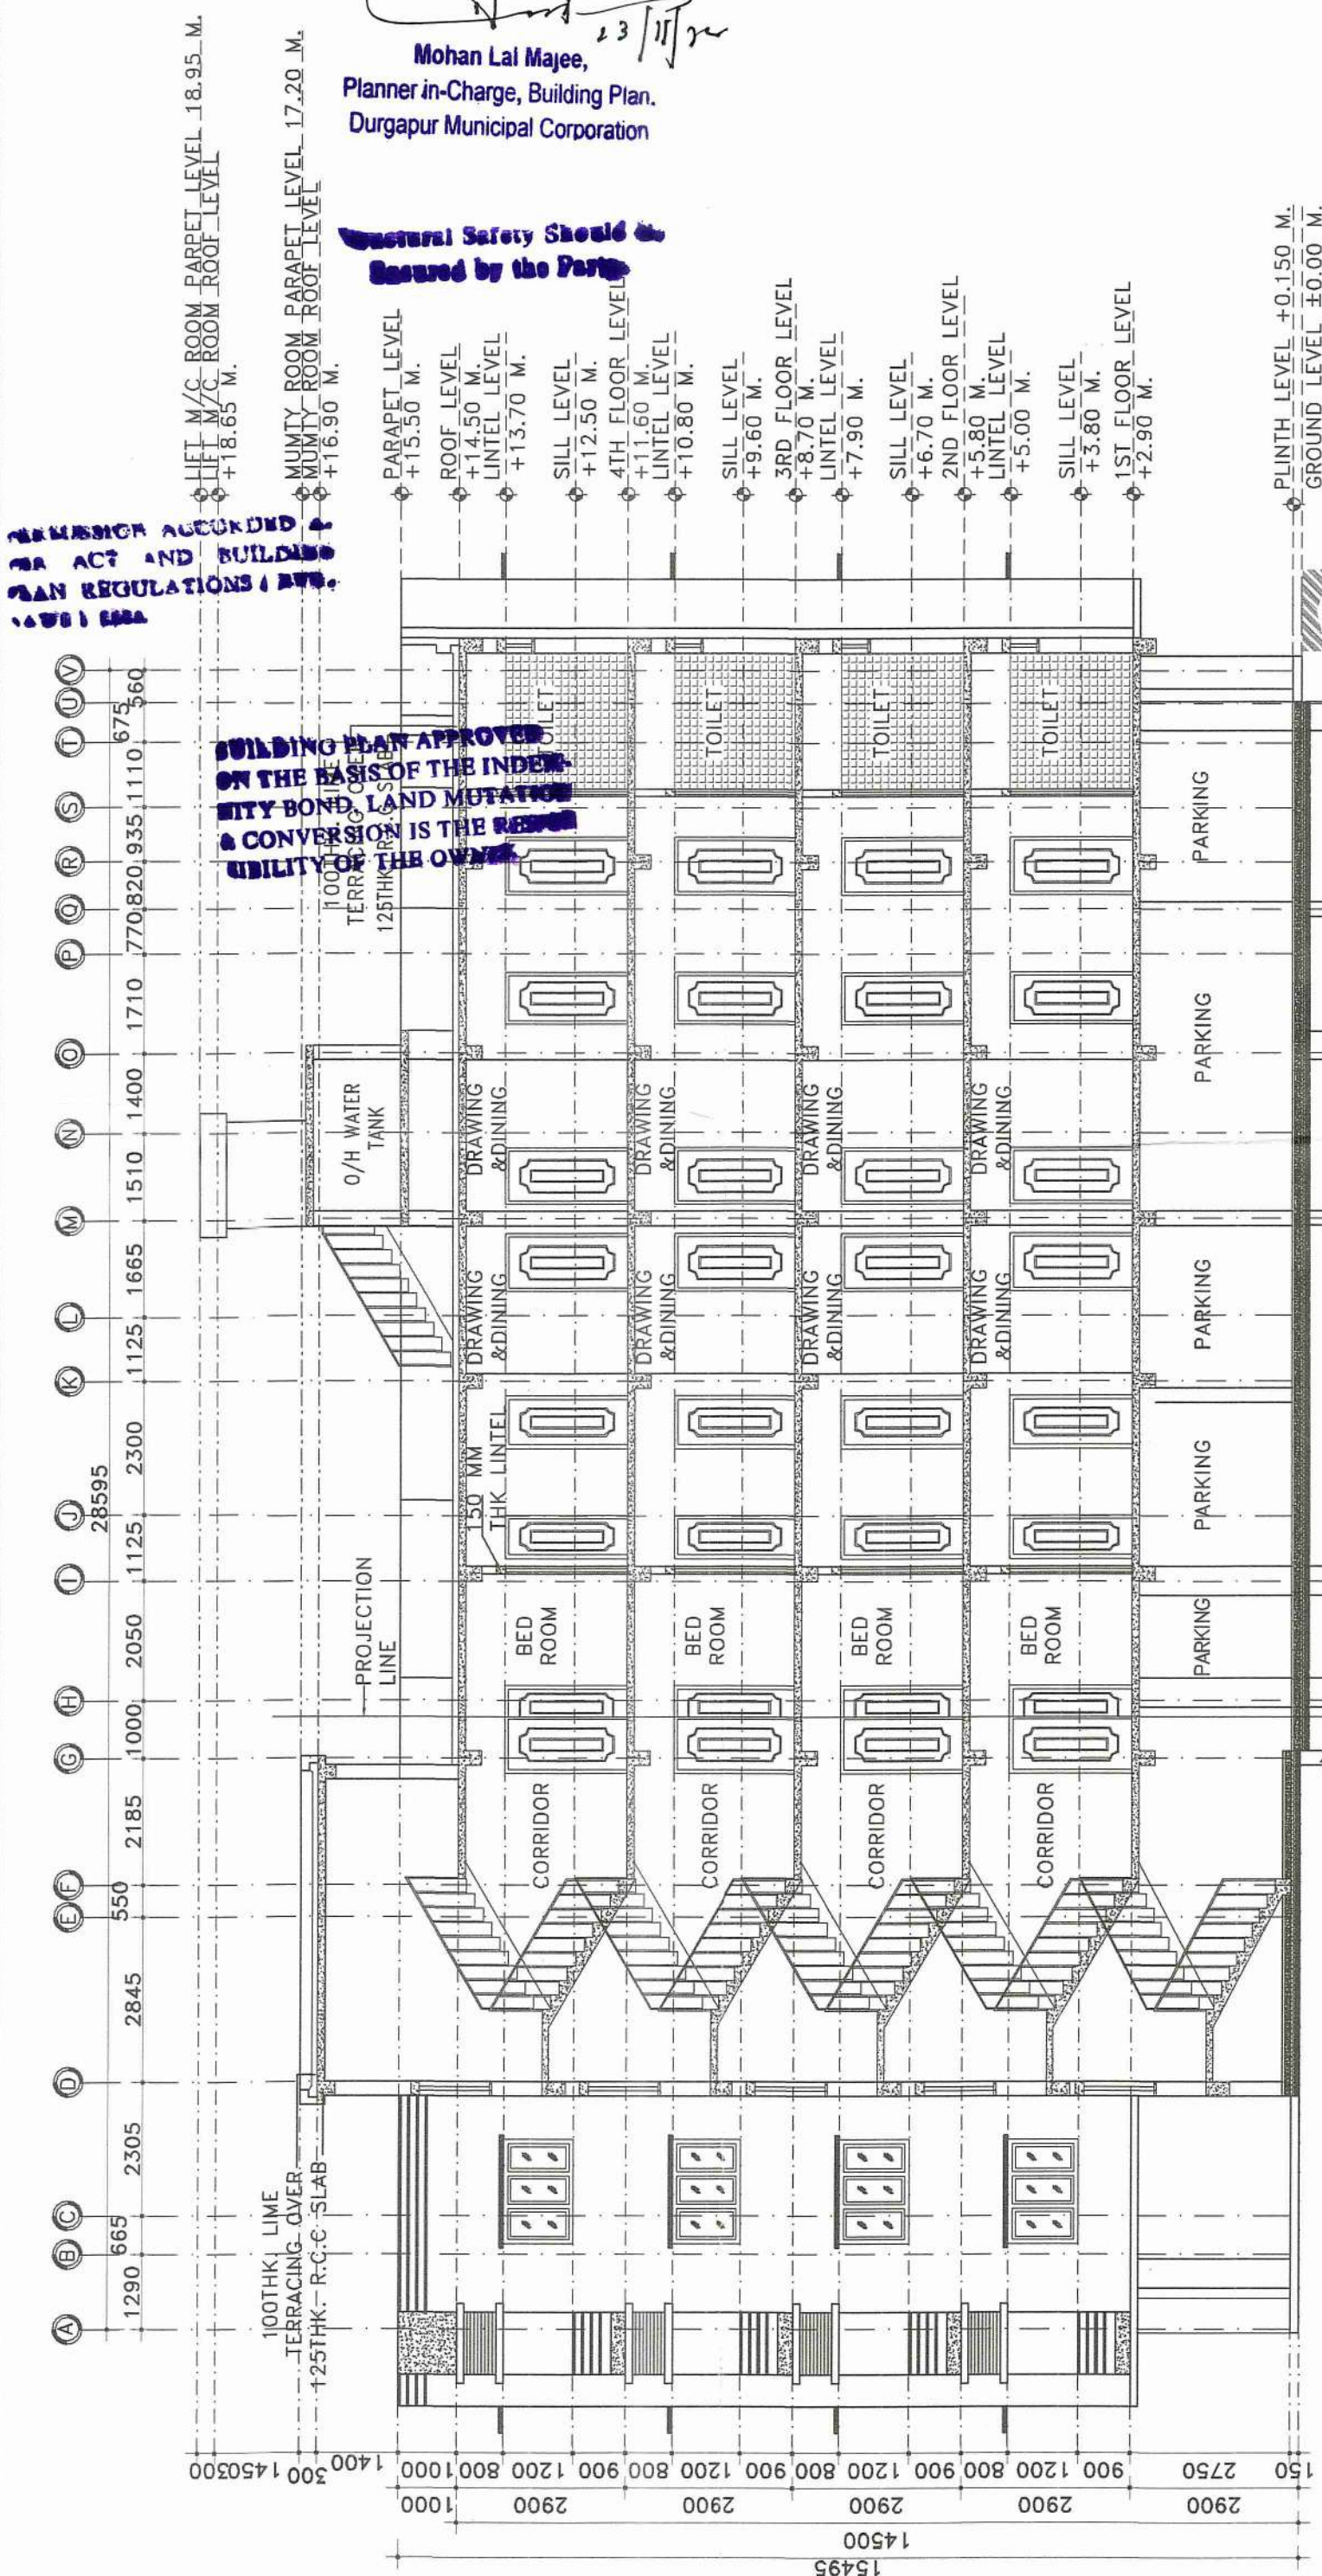

H SECTION: C-D
SCALE: 1:100

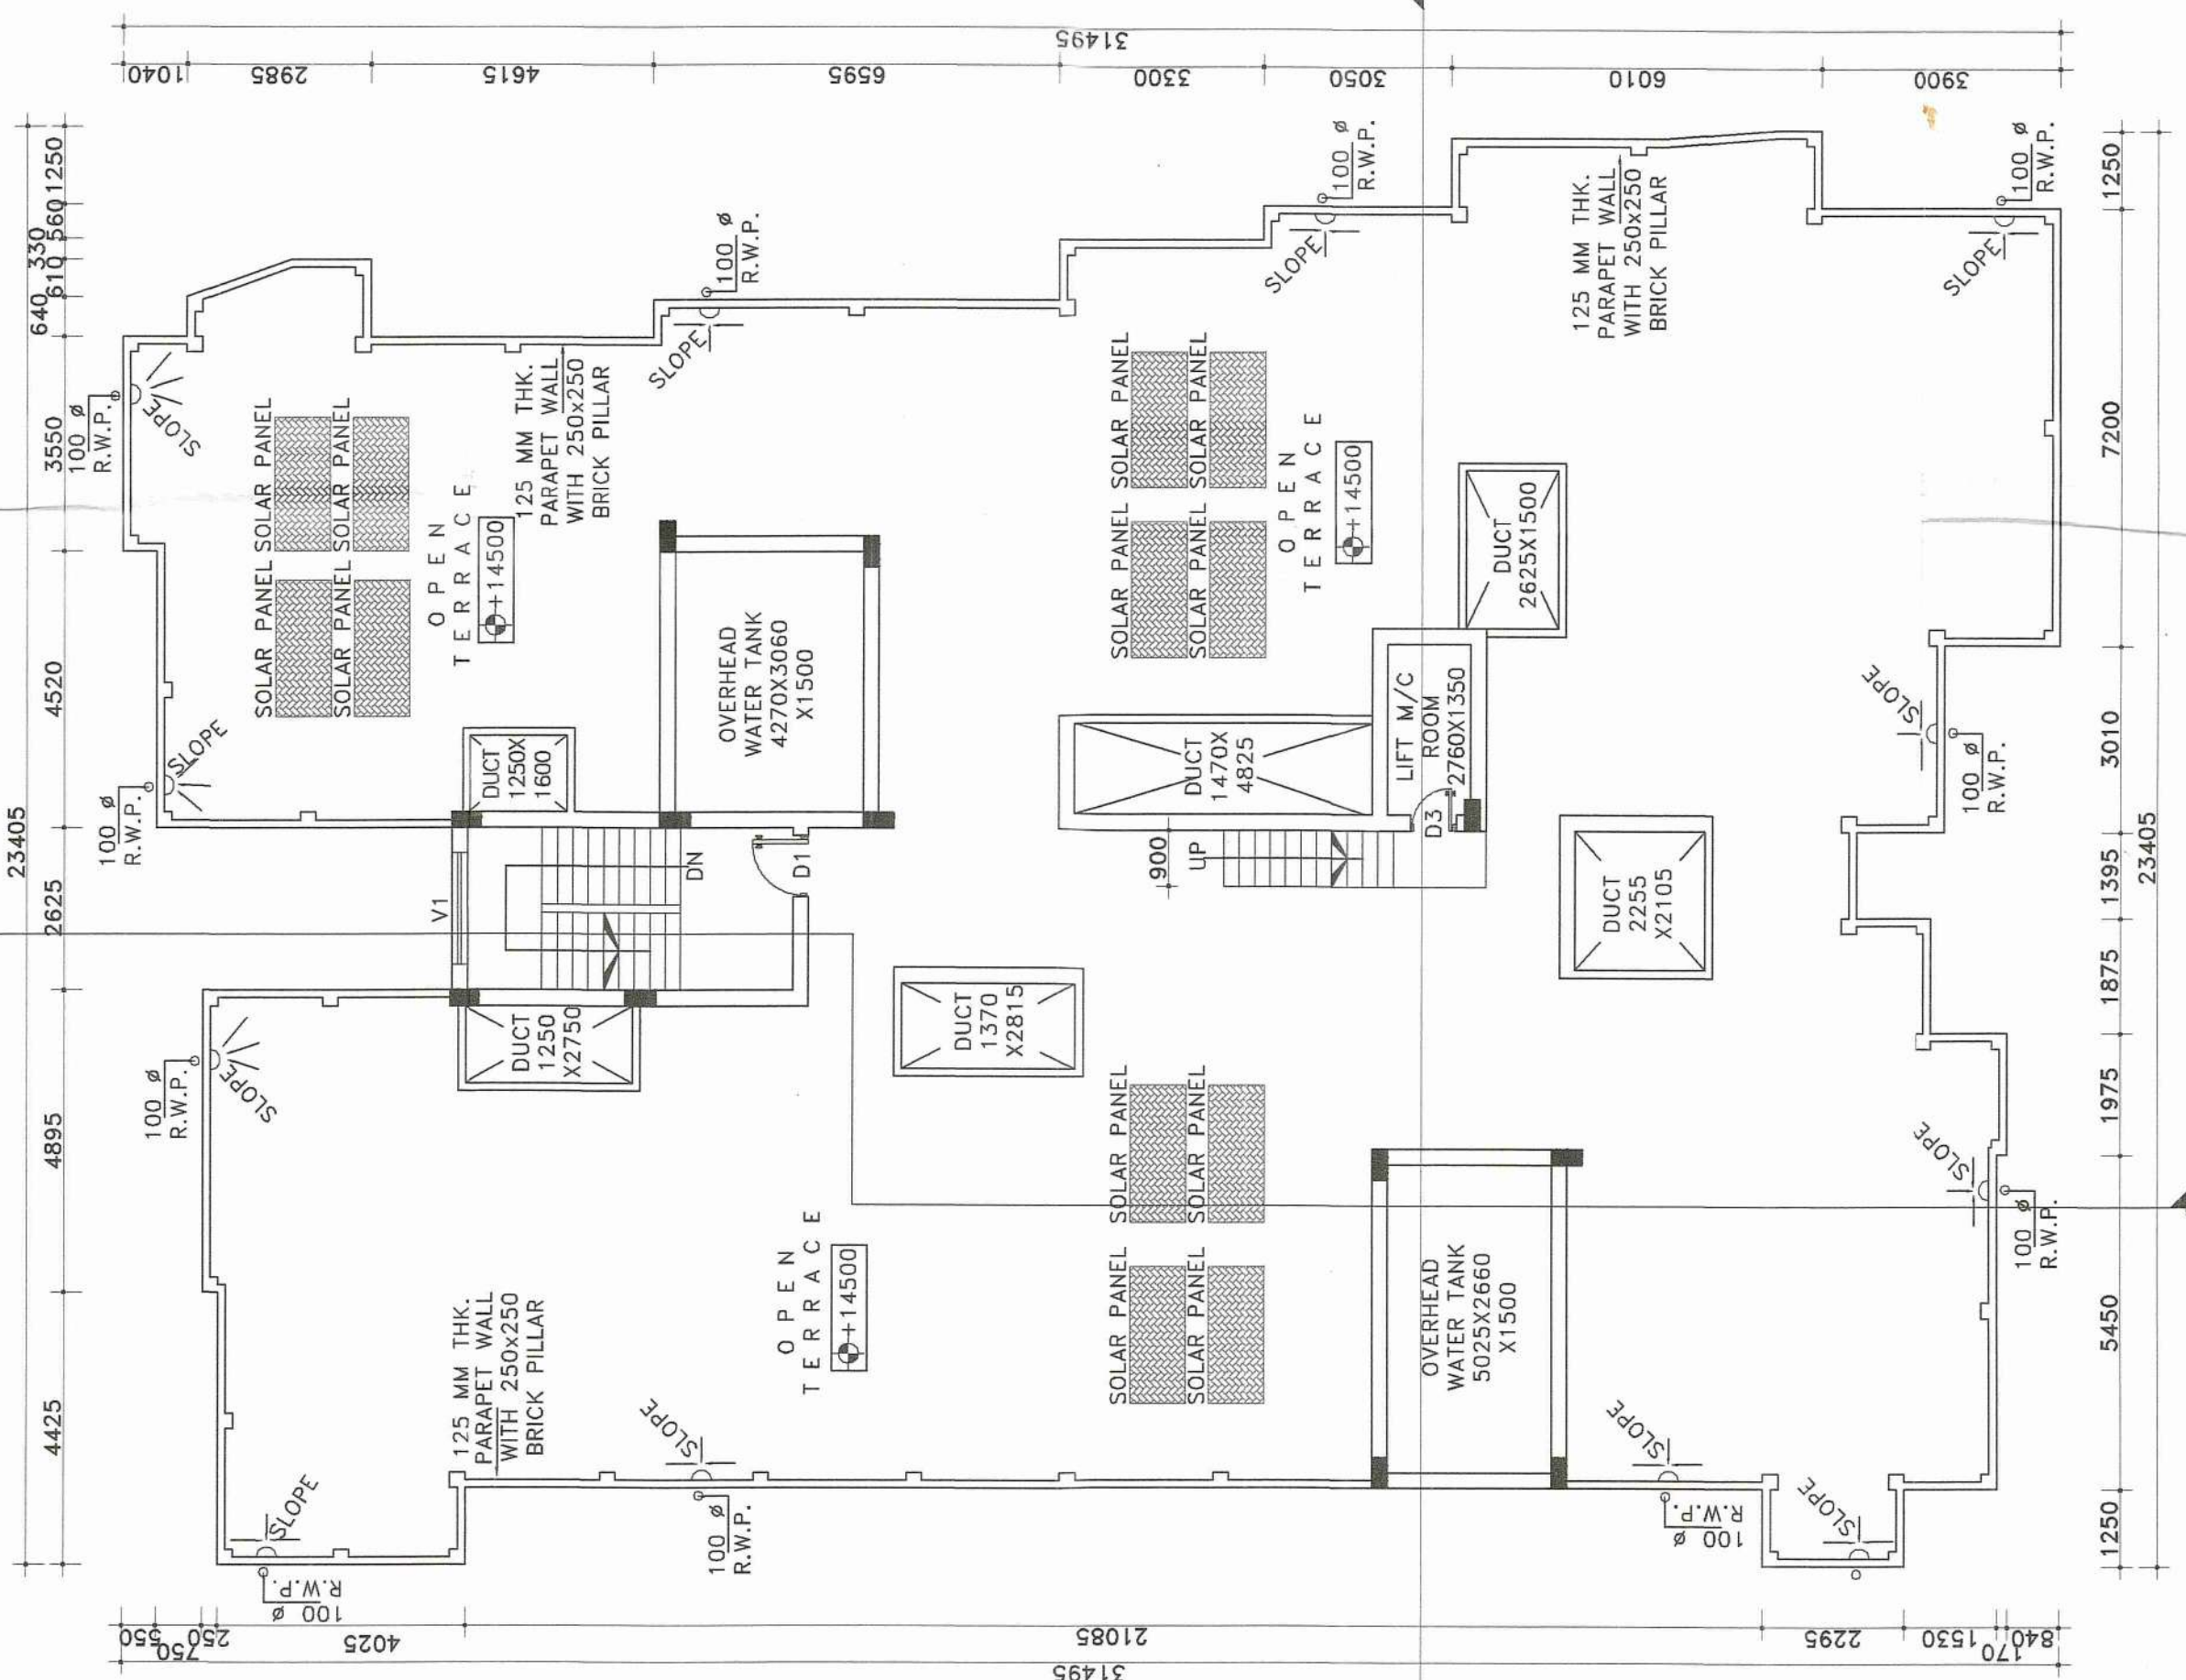

ROOF PLAN
SCALE: 1:100

SCHEDULE OF DOOR & WINDOW:-		
MARK	SIZE	DESCRIPTION
D1	100X2100	FULLY PNL
D2	900X2100	FULLY PNL
D3	750X2100	FULLY PNL
W	1800X1200	SLIDING WINDOW
W1	1500X1200	SLIDING WINDOW
W2	1000X1200	SLIDING WINDOW
V	600X450	UPVC MOVABLE VENTILATOR
V1	VENTILATION FOR STAIR CASE.	

PROJECT NAME:-

PLAN OF PROPOSED (G+4) FIVE STORED
RESIDENTIAL APARTMENT BUILDING OF MR.
KAMLA KANT SHASTRI S/O UMA KANT
PANDEY, L.R. PLOT NO- 446/2071,
(DEVELOPED BY M AND K REALTORS), J.L.
NO- 56 MOUZA-KURURIA, P.S.- DURGAPUR,
DIST- PASCHIM BARDHAMAN,
KHAMTAH NO- 3700, HOLDING NO- 248/N,
ASSESSMENT NO - 3309401151531/OLD NO
68204
WARD NO-11
STREET -SABUJ NAGAR, DURGAPUR-713203

NOTES :-

1. ALL DIMENSIONS ARE IN M.M. AND ALL LEVEL ARE IN M.
2. WRITTEN DIMENSIONS MUST BE FOLLOWED
3. ALL EXTERNAL WALLS 250TH. & INTERNAL WALLS 125THK. UNLESS OTHERWISE MENTIONED.
4. ALL MASONRY WORKS ARE BOUNDED BY CEMENT MORTAR (1:6) & (1:4).
5. EXTERNAL PLASTER IS 25THK. & INTERNAL PLASTER IS 12MM THK.
6. ALL CONC. GRADE IS M25 & AND GRADE OF STEEL FE-500
7. 250THK. BRICK WORK IN 1:5 MORTAR
8. 125THK. & 75THK. BRICK WORK IN 1:4 MORTAR
9. 150 WIDE SURFACE DRAIN SHOULD BE PROVIDED ALL ROUND THE BUILDING.
10. 25% OF THE BUILDING TO BE CONSTRUCTED USING FLY-ASH BRICKS

AREA CALCULATION:-

LAND AREA		PLINTH AREA
GROUND FLOOR	463.12 SQ.M.	
FIRST FLOOR	531.83 SQ.M.	
SECOND FLOOR	531.83 SQ.M.	
THIRD FLOOR	531.83 SQ.M.	
FORTH FLOOR	531.83 SQ.M.	
TOTAL	2590.44 SQ.M.	

GROUND COVERAGE = 49.76 %
F.A.R = 2.14
NO. OF CAR PARKING = 25
NO. OF FLATS = 24
COMMON AREA PER FLOOR = 50.94 SQ.M

SIGNATURE OF STRUCTURAL ENGINEER:-

Hiran Chakraborty
HROCK GHOSH
Structural Engineer (Class-A)
Lic. No. - L.B.PM11630105, Durgapur-16
DCE, B-TECH, G.I.D.S., Durgapur-16
Contact No. - 9332333331

CERTIFICATE & SIGNATURE OF L.B.S:-

Hiran Chakraborty
HROCK GHOSH (Class-A)
Consultant Civil Engineer (G.I.D.S.)
Lic. No. - L.B.PM11630105, Durgapur-16
DCE, B-TECH, G.I.D.S., Durgapur-16
Contact No. - 9332333331

OFFICE USED:-

TITLE:-

SECTIONAL VIEW, ROOF PLAN.

CHECKED BY : S.SANNYASI/DRAW BY : P.DAS

DATE : 30.07.2020 REV-00

SCALE : 1:100.

SHEET NO:- GIDS/ARCH03-04

GIDS Engineering Pvt.Ltd.

(Architects, Engineers, Contractors and Business Solutions)
E-mail: id-gidsbengal@gmail.com & gidsbengal.project@gmail.com
SPECIALIST IN CONSULTING - STRUCTURAL DESIGN, SURVEYING &
SOIL INVESTIGATING

OFFICE:- C-29, Doctor's Colony, 4th street, City Centre, Durgapur -713216
Contact No:- +919332333331, +91769998140

SIGNATURE OF DEVELOPER/OWNER:-

Kamla Kant Shastri

CERTIFICATE OF GEO-TECHNICAL ENGINEER:-

Dr. S. S. SANNYASI
Geotechnical Engineer
Lic. No. - L.B.PM11630105, Durgapur-16
DCE, B-TECH, G.I.D.S., Durgapur-16
Contact No. - 9332333331, +91769998140