


PROJECT :
PROPOSED 6-20 RESIDENTIAL BUILDING TOWERS
TAKA AND TATA WITHIN PROPOSED ROAD
HOUSING PROJECT AT PLOT 828 OF CIVIC, HOWRAH

GENERAL NOTES:
 1. ALL DIMENSIONS IN MILLIMETER AND LIVES ARE IN METERS
 2. UNLESS OTHERWISE SPECIFIED, ALL DIMENSIONS AND CO-MATED
 WITH THE RELEVANT ARCHITECTURAL, STRUCTURAL AND
 SERVICES DRAWINGS AND ANY AMBIGUITY, DISCREPANCY
 3. DO NOT SCALE THE DRAWING, WRITTEN DIMENSION TO BE
 FOLLOWED.
 4. ALL DIMENSIONS TO BE READ IN CONJUNCTION WITH THE
 RELEVANT SERVICES AND STRUCTURAL DRAWINGS.

KEY PLAN:

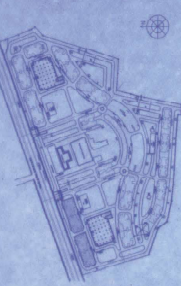

ABBREVIATIONS
 F.F.L FINISHED FLOOR LEVEL
 F.F.L FINISHED ROADING LEVEL
 F.P.L FINISHED PAVING LEVEL
 U.F.L UNFINISHED LEVEL

AREA STATEMENT

PORE TA	111.71
GROUND FLOOR	2371.40
TYPICAL FLOOR (17 TO 20)	748
CAT PAVING DEMONSTRATION	216.81
TOTAL FOR 2 BLOCKS	4294.22

DESIGN BUILD

DESIGN & BUILD DIVISION
 SHAPORJI PALLONI ENGINEERING & CONSTRUCTION
 DESIGN ASSOCIATE (ARCH, STR & MEP)

CLIENT:
 KOLKATA WEST INTERNATIONAL CITY
 SALAP MORE, HOWRAH

ARCHITECT:
 SIBA SPECTRA CONSULTANTS PVT. LTD.
 30, RAJABAGAN, HOWRAH, WB-711001

CONTENT:
 TOWER 1A
 18TH FLOOR PLAN & TYPICAL FLOOR PLAN

SCALE: 1:100
DATE: 27/07/2019
SCALE: 1:100
DATE: 15/11/2019


REVISION:

NO.	DATE	DESCRIPTION
1	15/11/2019	REVISED

PROJECT :
PROPOSED 6-20 RESIDENTIAL BUILDING TOWERS
TAKA AND TATA WITHIN PROPOSED ROAD
HOUSING PROJECT AT PLOT 828 OF CIVIC, HOWRAH


2BHK DOOR & WINDOW SCHEDULE
SCHEDULE OF OPENINGS

DOOR SCHEDULE		WINDOW SCHEDULE	
NO.	TYPE	NO.	TYPE
1	1000MM WIDE	1	1000MM WIDE
2	1500MM WIDE	2	1500MM WIDE
3	2000MM WIDE	3	2000MM WIDE
4	2400MM WIDE	4	2400MM WIDE
5	2800MM WIDE	5	2800MM WIDE
6	3200MM WIDE	6	3200MM WIDE
7	3600MM WIDE	7	3600MM WIDE
8	4000MM WIDE	8	4000MM WIDE
9	4400MM WIDE	9	4400MM WIDE
10	4800MM WIDE	10	4800MM WIDE
11	5200MM WIDE	11	5200MM WIDE
12	5600MM WIDE	12	5600MM WIDE
13	6000MM WIDE	13	6000MM WIDE
14	6400MM WIDE	14	6400MM WIDE
15	6800MM WIDE	15	6800MM WIDE
16	7200MM WIDE	16	7200MM WIDE
17	7600MM WIDE	17	7600MM WIDE
18	8000MM WIDE	18	8000MM WIDE

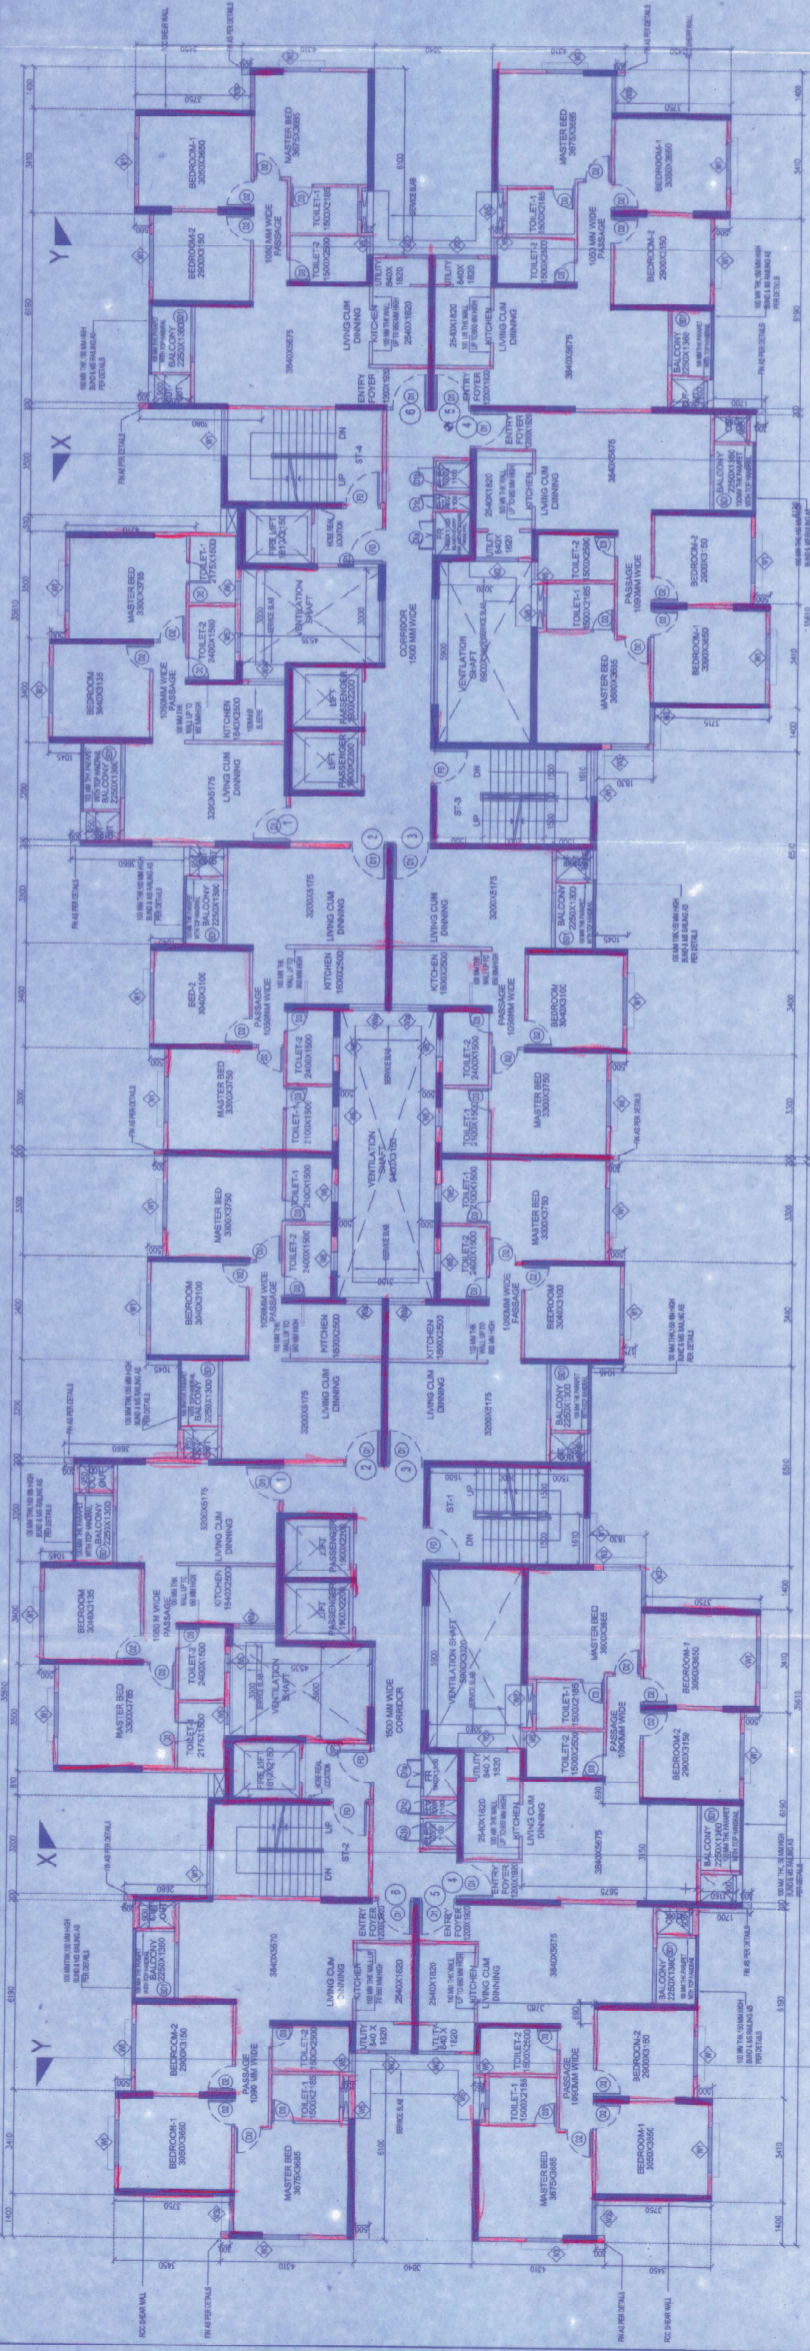

TYPICAL FLOOR PLAN

(1ST TO 7TH, 9TH TO 12TH, 14TH TO 17TH, 19TH TO 20TH FLOOR)

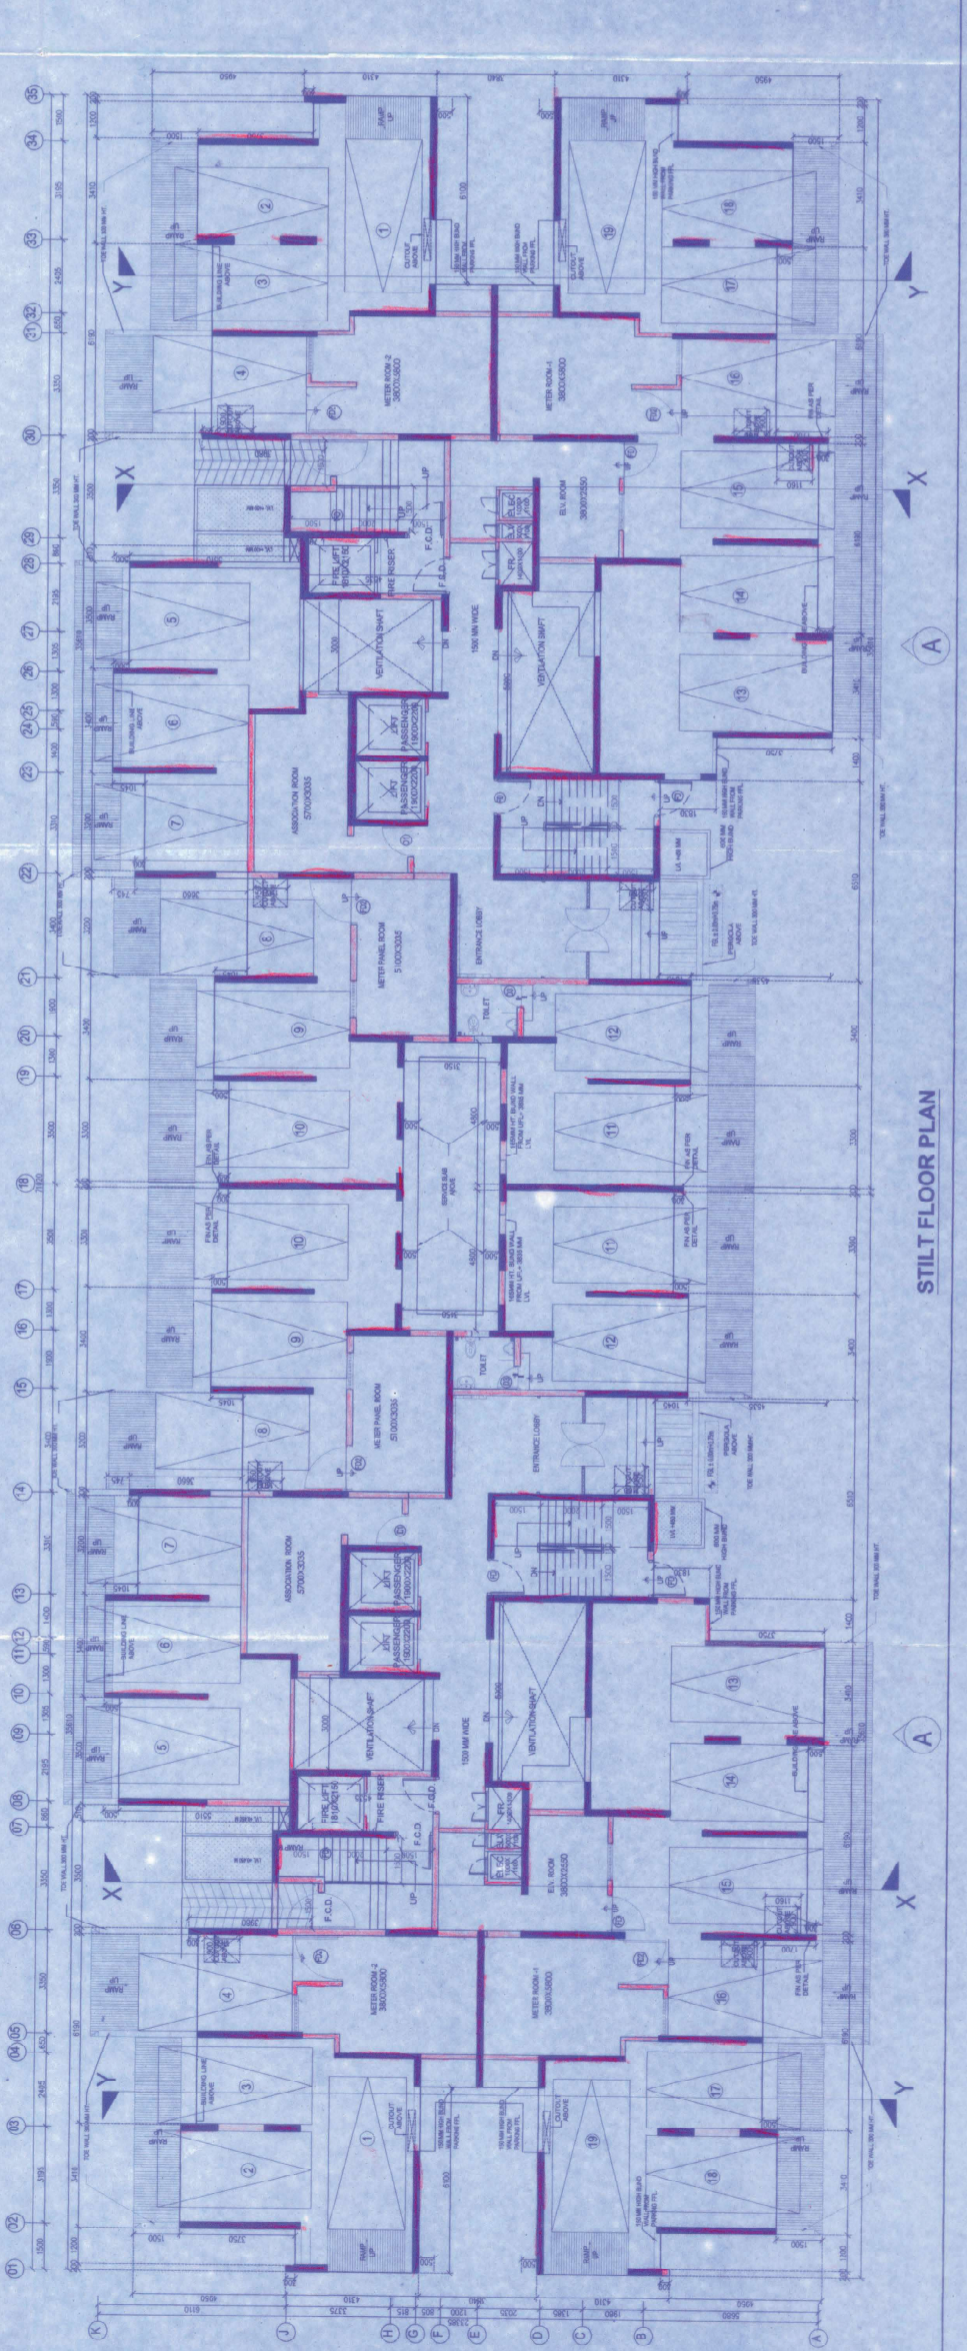

STILT FLOOR PLAN