



LAND SCHEDULE	
NO. 1	1000 SQ. M.
NO. 2	1000 SQ. M.
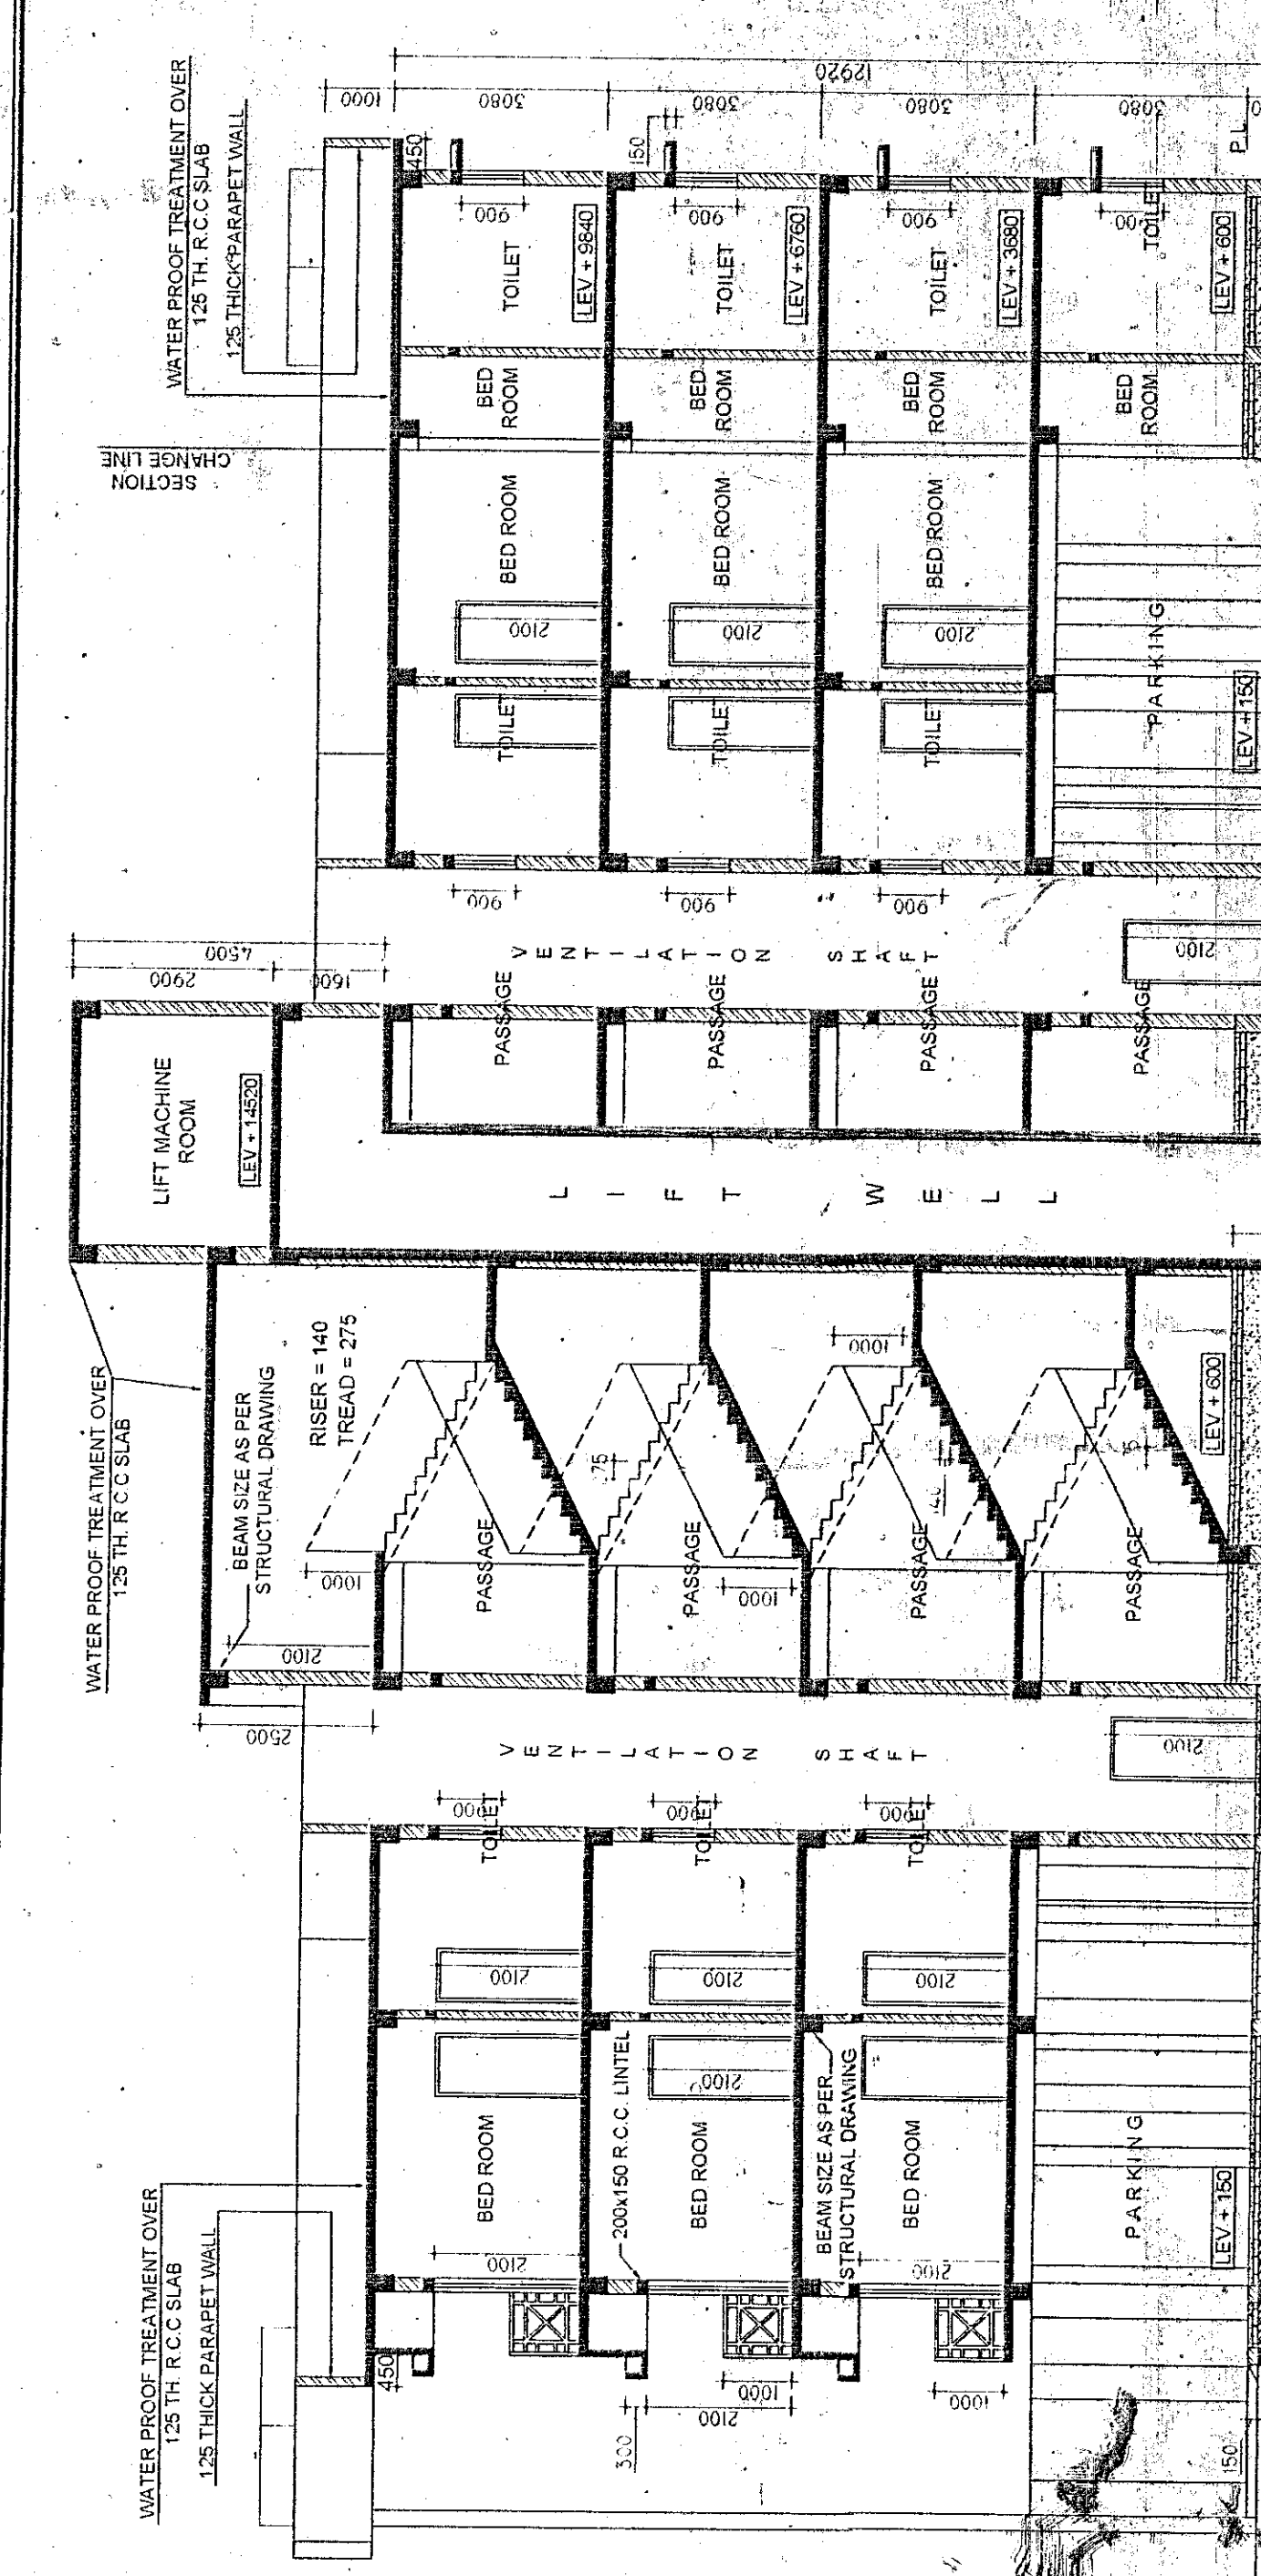

FRONT ELEVATION  
SCALE: 1:100

SOUTH SIDE ELEVATION  
SCALE: 1:100

SECTION A-A  
SCALE: 1:20

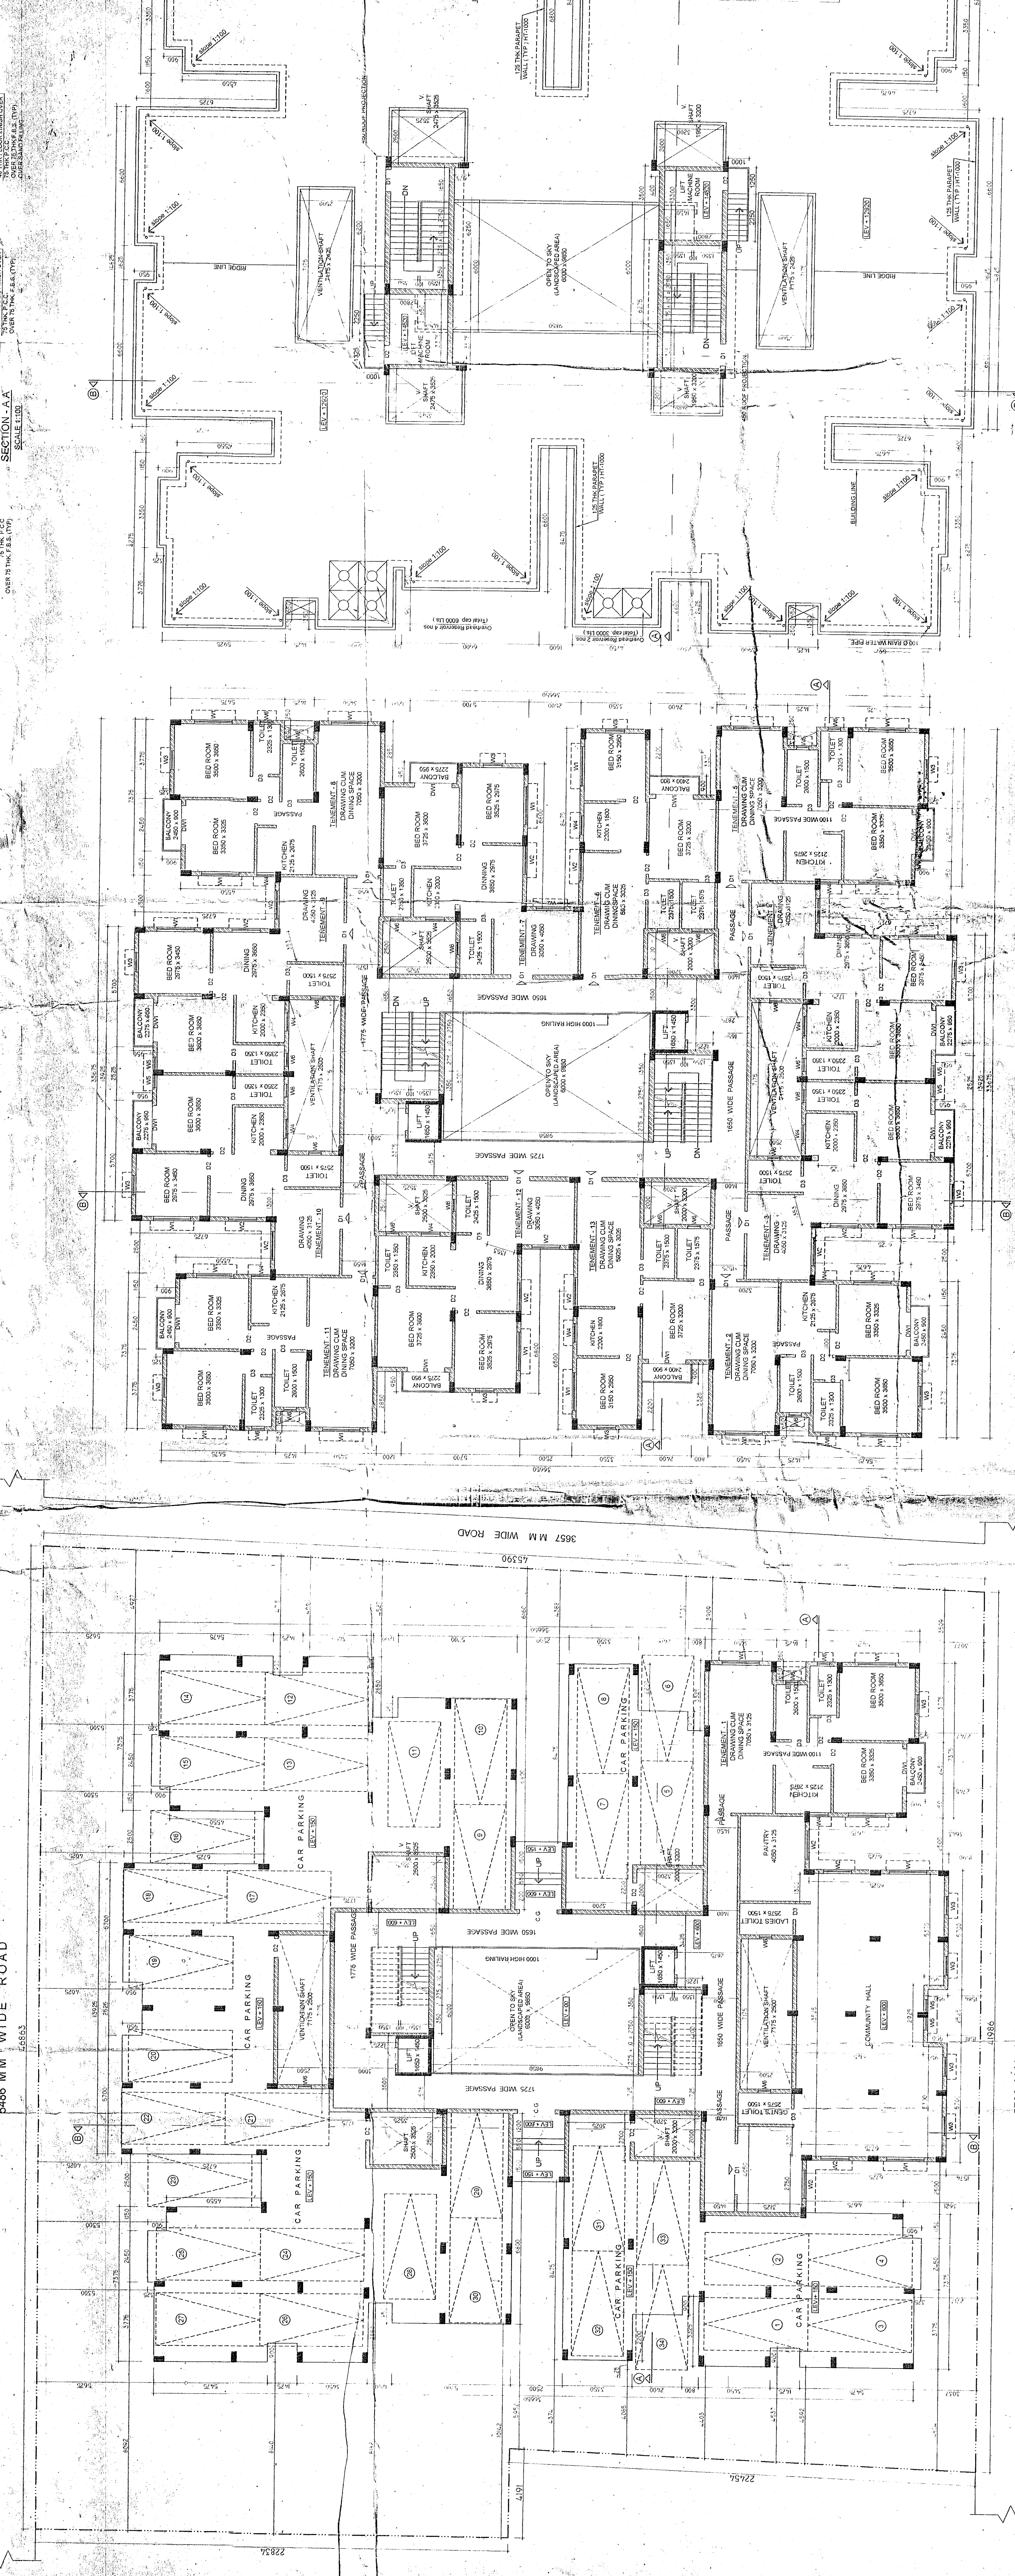

GROUND FLOOR PLAN  
SCALE: 1:100

FIRST, SECOND AND THIRD FLOOR PLAN  
SCALE: 1:100

ROOF PLAN  
SCALE: 1:100

PROJECT	LAND SCHEDULE	OWNER	PARSANA : PATHRAGHATA	TOWN NO. : 91	P.S. : MATIGARA	DIST. : DARGEEING	PLT NO. : E.S. - 108, 88	E.R. : 216/667, 212
PROPOSED FOUR STORED RESIDENTIAL BUILDING AT MATIGARA, DIST. DARGEEING		1. SMT. MANDI TRIPATHY 2. SMT. MITALI PAUL 3. SMT. ANITA KUMAR 4. SMT. ARPIA GOSWAMI 5. SMT. PIPALJALI MISHRA 6. SMT. RENU JHA 7. SMT. JYOTI SANU 8. SMT. CHAITALI MATI 9. SMT. RITA MITRA 10. SRI BANORSA KUMAR MITRA 11. SRI SAVANTANEESH CHOSH 12. SRI BHAKTOSH KUMAR CHOSH						
DECLARATION & SIGNATURE OF L.B.S.								
DECLARATION & SIGNATURE OF STRUCTURAL ENGINEER								
DECLARATION & SIGNATURE OF CIVIL ENGINEER								
DECLARATION & SIGNATURE OF ELECTRICAL ENGINEER								
DECLARATION & SIGNATURE OF MECHANICAL ENGINEER								
DECLARATION & SIGNATURE OF SANITARY ENGINEER								
DECLARATION & SIGNATURE OF ARCHITECT								
DECLARATION & SIGNATURE OF CIVIL ENGINEER								
DECLARATION & SIGNATURE OF ELECTRICAL ENGINEER								
DECLARATION & SIGNATURE OF MECHANICAL ENGINEER								
DECLARATION & SIGNATURE OF SANITARY ENGINEER								
DECLARATION & SIGNATURE OF ARCHITECT								

NOTE: FOR SLAB DETAIL, STAIR DETAIL, THE BEAM & ROOF DETAIL, REFER TO ARCHITECTURAL DRAWING.

DECLARATION & SIGNATURE OF L.B.S.  
I, THE UNDERSIGNED, BEING A REGISTERED ARCHITECT, HAVE PREPARED THIS PLAN AND DRAWINGS IN ACCORDANCE WITH THE PROVISIONS OF THE ARCHITECTURE ACT, 1930 AND THE ARCHITECTURE (REGULATION) ACT, 1932 AND HAVE NOTED THAT THE SAME ARE TRUE AND CORRECT TO THE BEST OF MY KNOWLEDGE AND BELIEF AND I AM NOT PROVIDING ANY GUARANTEE FOR THE STRUCTURE OF THE BUILDING OR THE SAFETY OF THE OCCUPANTS THEREIN. I HAVE NOTED THAT THE CONTRACTOR SHALL BE RESPONSIBLE FOR THE CONSTRUCTION OF THE BUILDING AND FOR THE SAFETY OF THE OCCUPANTS THEREIN.

DECLARATION & SIGNATURE OF STRUCTURAL ENGINEER  
I, THE UNDERSIGNED, BEING A REGISTERED STRUCTURAL ENGINEER, HAVE PREPARED THIS PLAN AND DRAWINGS IN ACCORDANCE WITH THE PROVISIONS OF THE STRUCTURAL ENGINEERING ACT, 1948 AND THE STRUCTURAL ENGINEERING (REGULATION) ACT, 1949 AND HAVE NOTED THAT THE SAME ARE TRUE AND CORRECT TO THE BEST OF MY KNOWLEDGE AND BELIEF AND I AM NOT PROVIDING ANY GUARANTEE FOR THE STRUCTURE OF THE BUILDING OR THE SAFETY OF THE OCCUPANTS THEREIN. I HAVE NOTED THAT THE CONTRACTOR SHALL BE RESPONSIBLE FOR THE CONSTRUCTION OF THE BUILDING AND FOR THE SAFETY OF THE OCCUPANTS THEREIN.

DECLARATION & SIGNATURE OF CIVIL ENGINEER  
I, THE UNDERSIGNED, BEING A REGISTERED CIVIL ENGINEER, HAVE PREPARED THIS PLAN AND DRAWINGS IN ACCORDANCE WITH THE PROVISIONS OF THE CIVIL ENGINEERING ACT, 1957 AND THE CIVIL ENGINEERING (REGULATION) ACT, 1958 AND HAVE NOTED THAT THE SAME ARE TRUE AND CORRECT TO THE BEST OF MY KNOWLEDGE AND BELIEF AND I AM NOT PROVIDING ANY GUARANTEE FOR THE STRUCTURE OF THE BUILDING OR THE SAFETY OF THE OCCUPANTS THEREIN. I HAVE NOTED THAT THE CONTRACTOR SHALL BE RESPONSIBLE FOR THE CONSTRUCTION OF THE BUILDING AND FOR THE SAFETY OF THE OCCUPANTS THEREIN.

DECLARATION & SIGNATURE OF ELECTRICAL ENGINEER  
I, THE UNDERSIGNED, BEING A REGISTERED ELECTRICAL ENGINEER, HAVE PREPARED THIS PLAN AND DRAWINGS IN ACCORDANCE WITH THE PROVISIONS OF THE ELECTRICAL ENGINEERING ACT, 1947 AND THE ELECTRICAL ENGINEERING (REGULATION) ACT, 1948 AND HAVE NOTED THAT THE SAME ARE TRUE AND CORRECT TO THE BEST OF MY KNOWLEDGE AND BELIEF AND I AM NOT PROVIDING ANY GUARANTEE FOR THE STRUCTURE OF THE BUILDING OR THE SAFETY OF THE OCCUPANTS THEREIN. I HAVE NOTED THAT THE CONTRACTOR SHALL BE RESPONSIBLE FOR THE CONSTRUCTION OF THE BUILDING AND FOR THE SAFETY OF THE OCCUPANTS THEREIN.

DECLARATION & SIGNATURE OF MECHANICAL ENGINEER  
I, THE UNDERSIGNED, BEING A REGISTERED MECHANICAL ENGINEER, HAVE PREPARED THIS PLAN AND DRAWINGS IN ACCORDANCE WITH THE PROVISIONS OF THE MECHANICAL ENGINEERING ACT, 1947 AND THE MECHANICAL ENGINEERING (REGULATION) ACT, 1948 AND HAVE NOTED THAT THE SAME ARE TRUE AND CORRECT TO THE BEST OF MY KNOWLEDGE AND BELIEF AND I AM NOT PROVIDING ANY GUARANTEE FOR THE STRUCTURE OF THE BUILDING OR THE SAFETY OF THE OCCUPANTS THEREIN. I HAVE NOTED THAT THE CONTRACTOR SHALL BE RESPONSIBLE FOR THE CONSTRUCTION OF THE BUILDING AND FOR THE SAFETY OF THE OCCUPANTS THEREIN.

DECLARATION & SIGNATURE OF SANITARY ENGINEER  
I, THE UNDERSIGNED, BEING A REGISTERED SANITARY ENGINEER, HAVE PREPARED THIS PLAN AND DRAWINGS IN ACCORDANCE WITH THE PROVISIONS OF THE SANITARY ENGINEERING ACT, 1947 AND THE SANITARY ENGINEERING (REGULATION) ACT, 1948 AND HAVE NOTED THAT THE SAME ARE TRUE AND CORRECT TO THE BEST OF MY KNOWLEDGE AND BELIEF AND I AM NOT PROVIDING ANY GUARANTEE FOR THE STRUCTURE OF THE BUILDING OR THE SAFETY OF THE OCCUPANTS THEREIN. I HAVE NOTED THAT THE CONTRACTOR SHALL BE RESPONSIBLE FOR THE CONSTRUCTION OF THE BUILDING AND FOR THE SAFETY OF THE OCCUPANTS THEREIN.

DECLARATION & SIGNATURE OF ARCHITECT  
I, THE UNDERSIGNED, BEING A REGISTERED ARCHITECT, HAVE PREPARED THIS PLAN AND DRAWINGS IN ACCORDANCE WITH THE PROVISIONS OF THE ARCHITECTURE ACT, 1930 AND THE ARCHITECTURE (REGULATION) ACT, 1932 AND HAVE NOTED THAT THE SAME ARE TRUE AND CORRECT TO THE BEST OF MY KNOWLEDGE AND BELIEF AND I AM NOT PROVIDING ANY GUARANTEE FOR THE STRUCTURE OF THE BUILDING OR THE SAFETY OF THE OCCUPANTS THEREIN. I HAVE NOTED THAT THE CONTRACTOR SHALL BE RESPONSIBLE FOR THE CONSTRUCTION OF THE BUILDING AND FOR THE SAFETY OF THE OCCUPANTS THEREIN.

NOTE: ALL CONCRETE SHALL BE M-20 GRADE OR HIGHER.  
ALL REINFORCING BARS SHALL BE R-3000/500 GRADE.  
STRUCTURAL DETAIL BROWN ARE FOR INDICATION ONLY AND NOT FOR CONSTRUCTION WORKING.  
GOTCHICAL INVESTIGATION TO BE DONE SEPARATELY.

DATE SCHEDULE  
NO. 1 : 1000 SQ. M.  
NO. 2 : 1000 SQ. M.  
DECLARATION & SIGNATURE OF ARCHITECT  
I, THE UNDERSIGNED, BEING A REGISTERED ARCHITECT, HAVE PREPARED THIS PLAN AND DRAWINGS IN ACCORDANCE WITH THE PROVISIONS OF THE ARCHITECTURE ACT, 1930 AND THE ARCHITECTURE (REGULATION) ACT, 1932 AND HAVE NOTED THAT THE SAME ARE TRUE AND CORRECT TO THE BEST OF MY KNOWLEDGE AND BELIEF AND I AM NOT PROVIDING ANY GUARANTEE FOR THE STRUCTURE OF THE BUILDING OR THE SAFETY OF THE OCCUPANTS THEREIN. I HAVE NOTED THAT THE CONTRACTOR SHALL BE RESPONSIBLE FOR THE CONSTRUCTION OF THE BUILDING AND FOR THE SAFETY OF THE OCCUPANTS THEREIN.

