




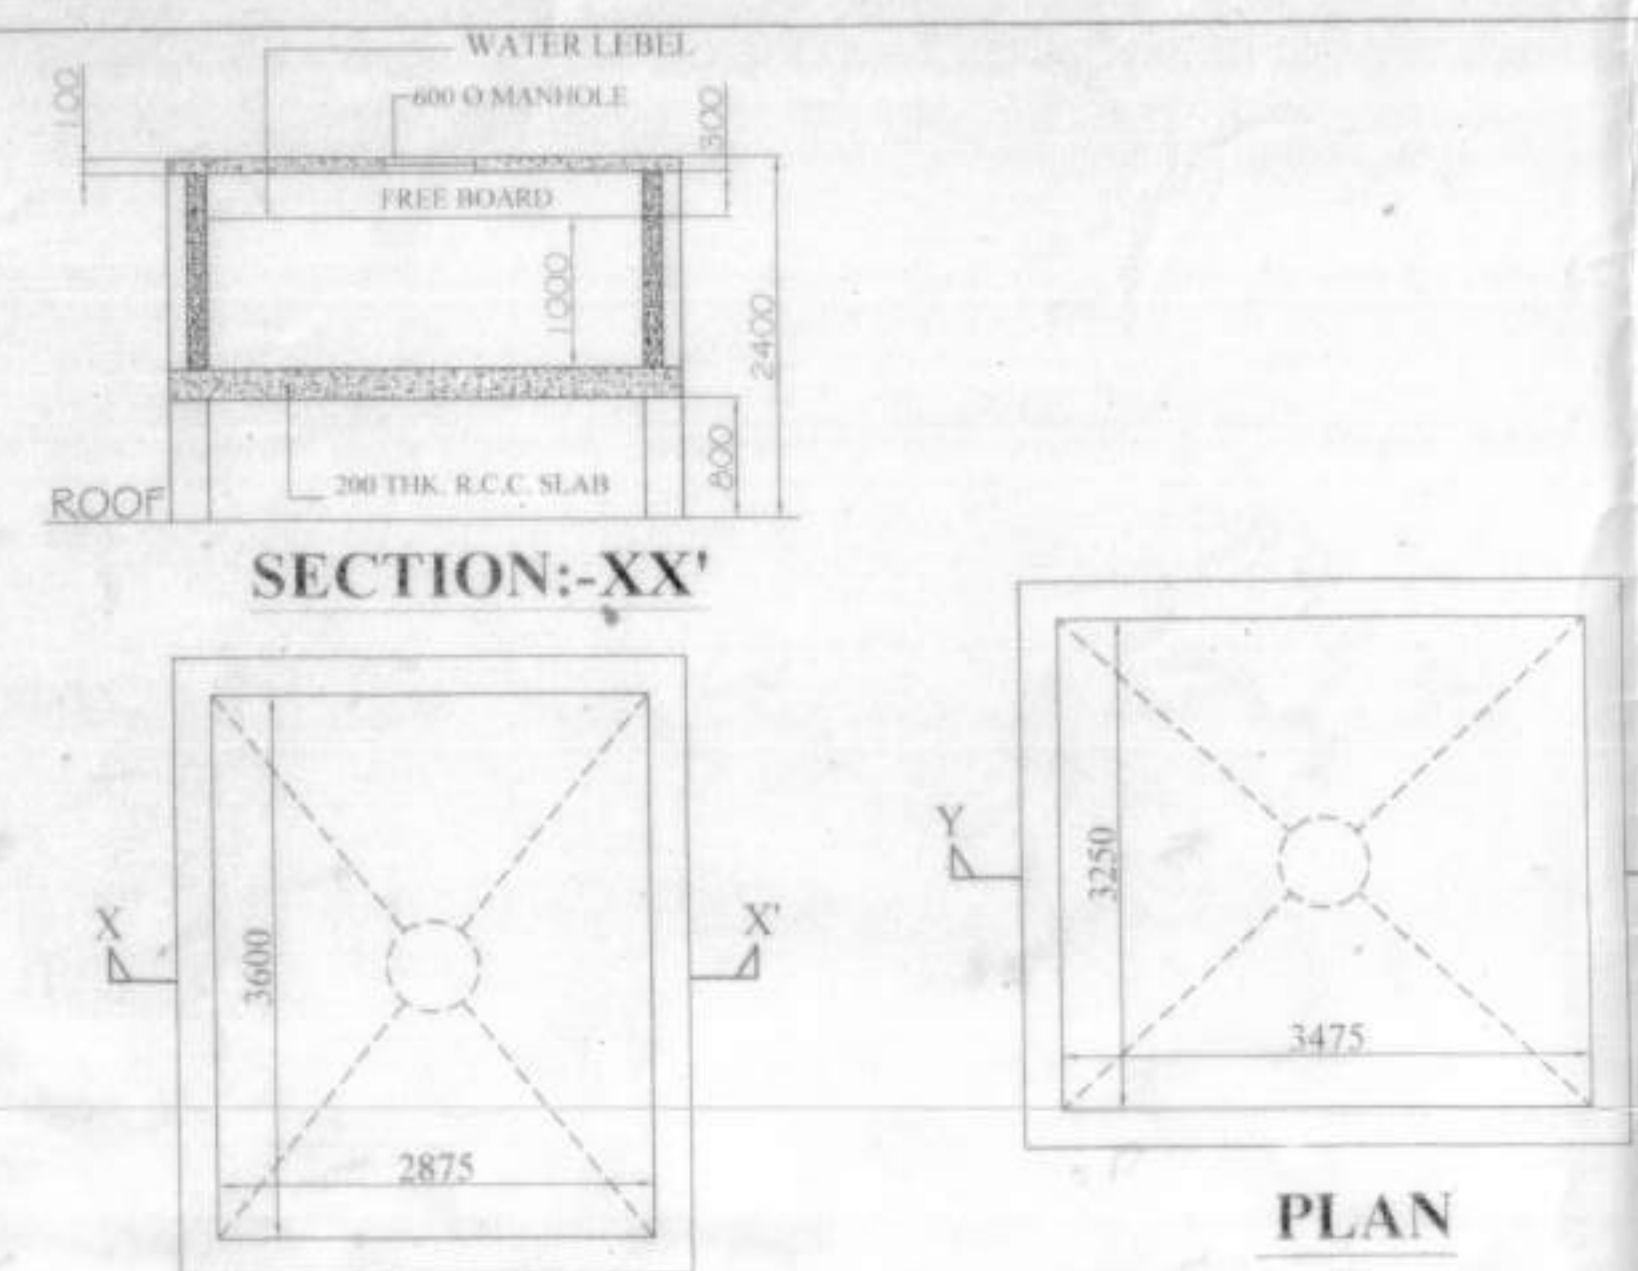


FRONT ELEVATION OF BLOCK-I & II SCALE:1:100

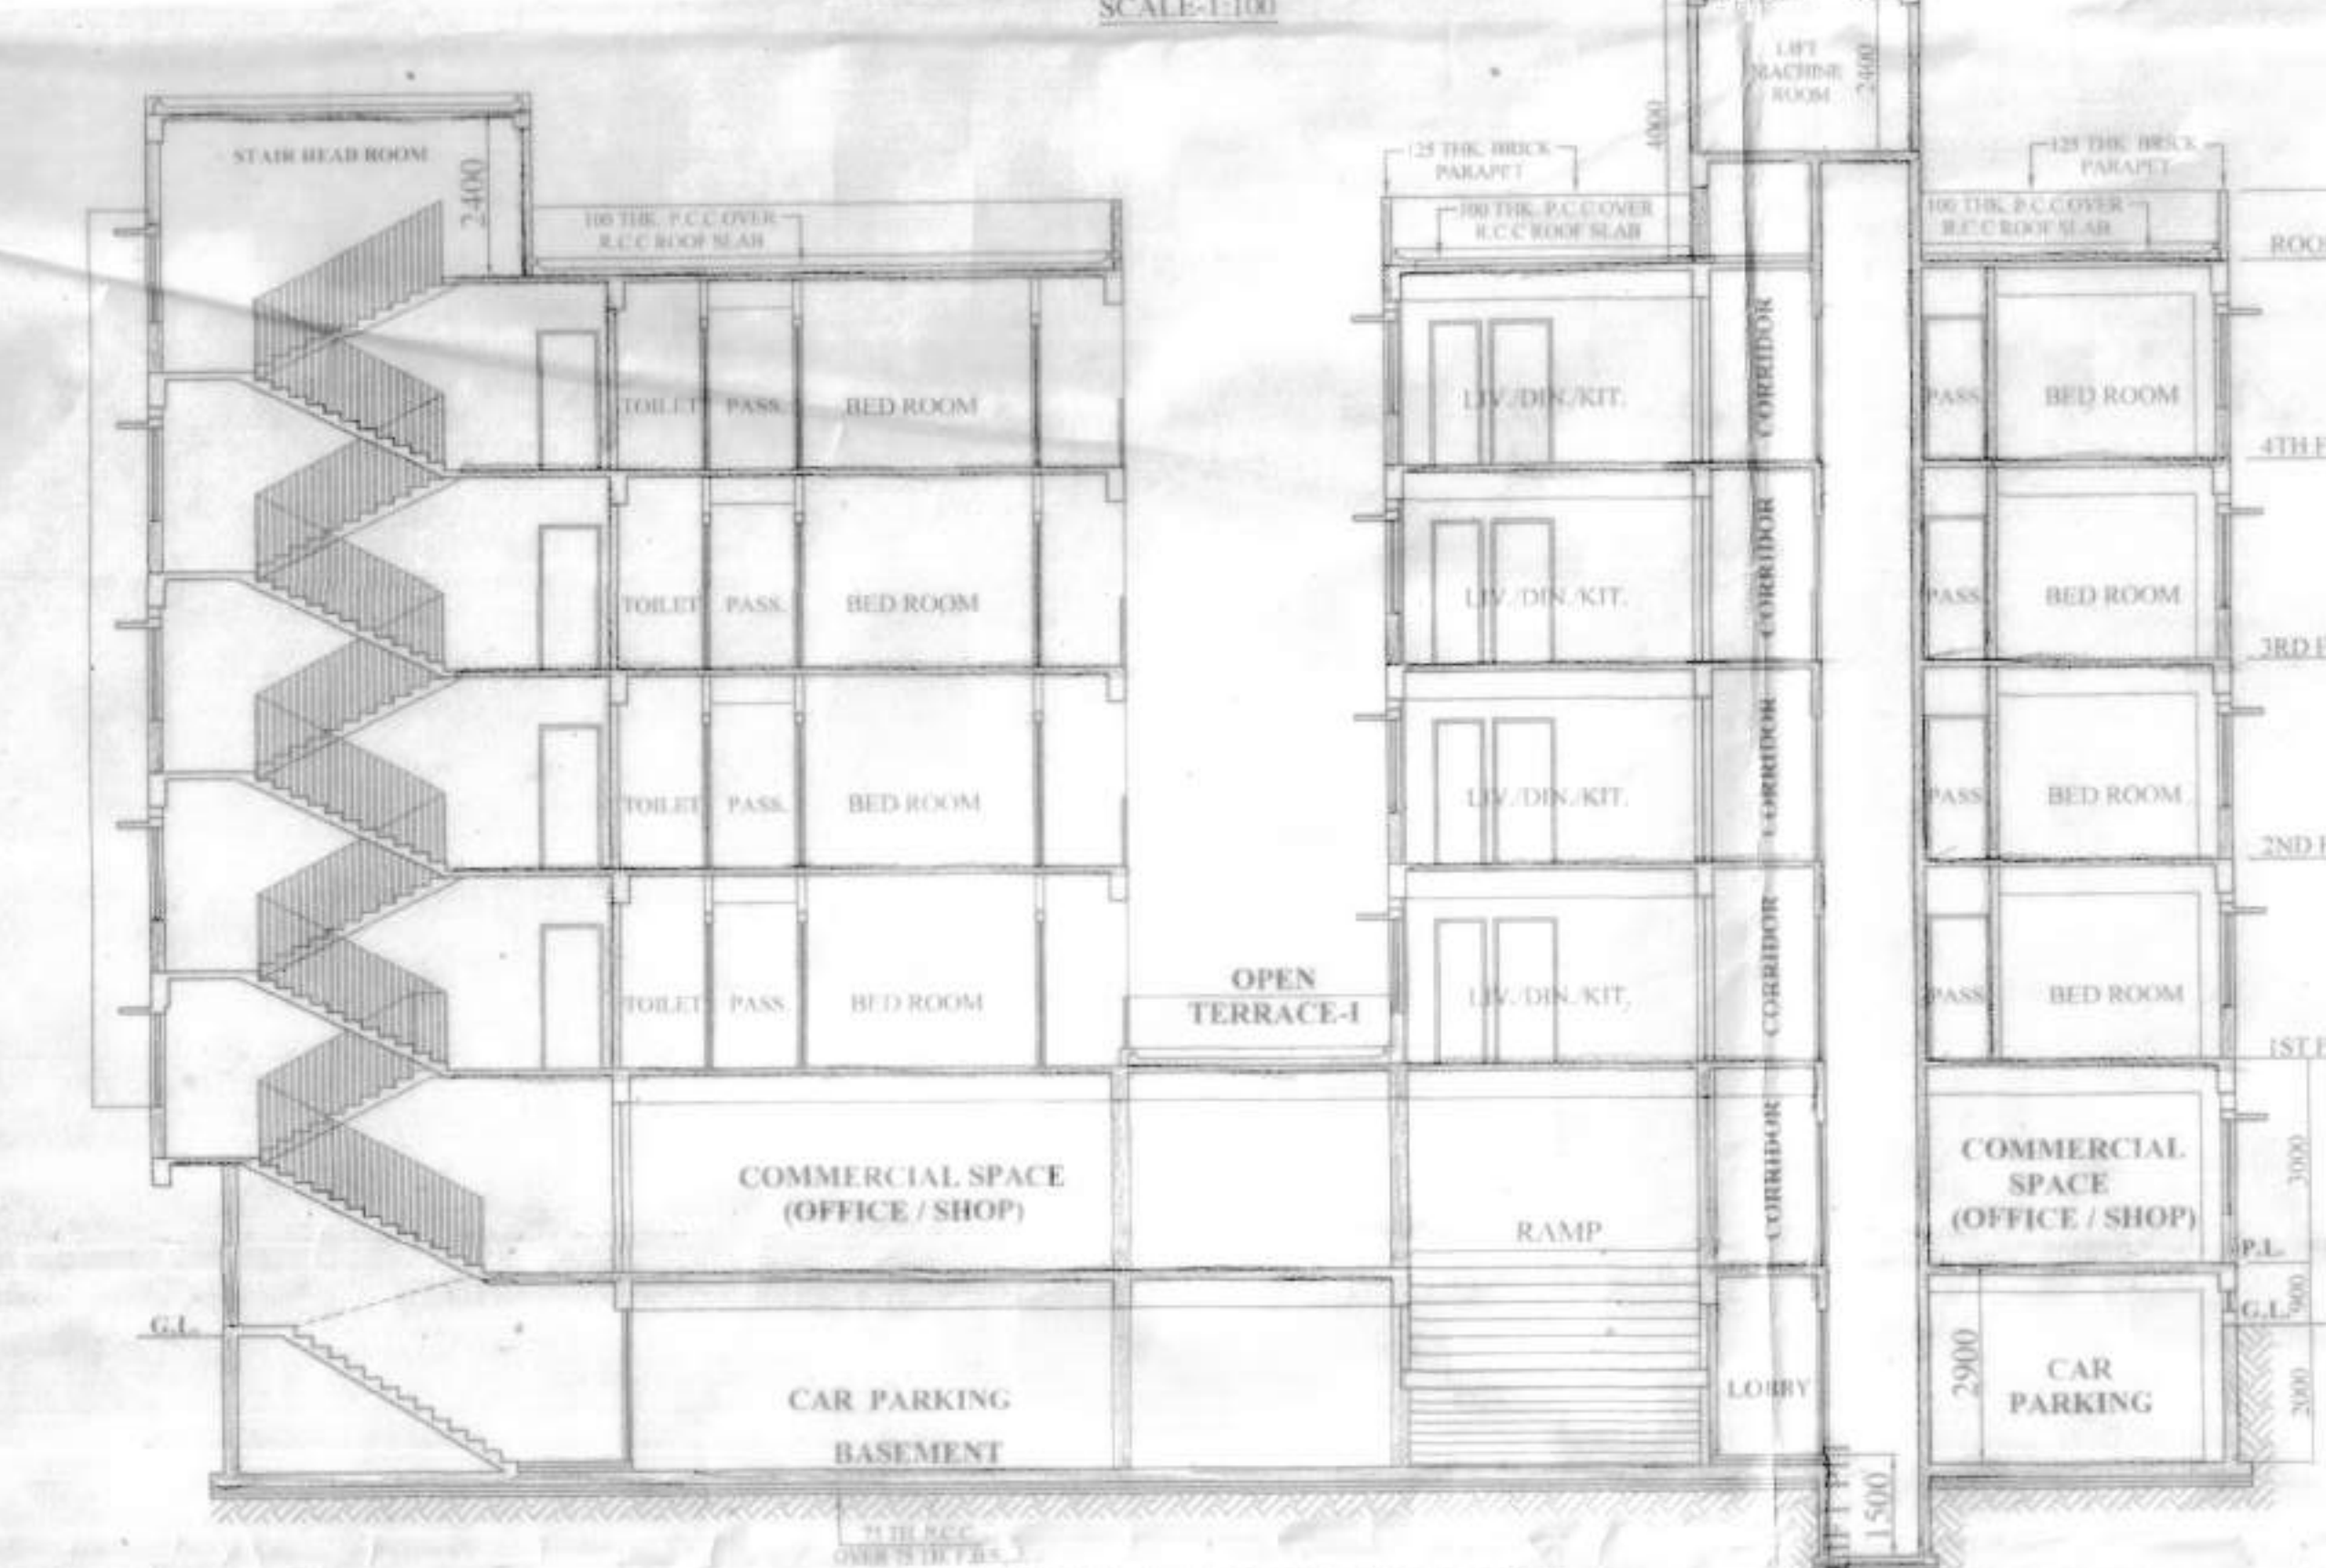


SECTION-XX' SECTION-YY' PLAN DETAILS OF OVERHEAD RESERVOIR-I CAPACITY-11,294 LTS. SCALE:1:50

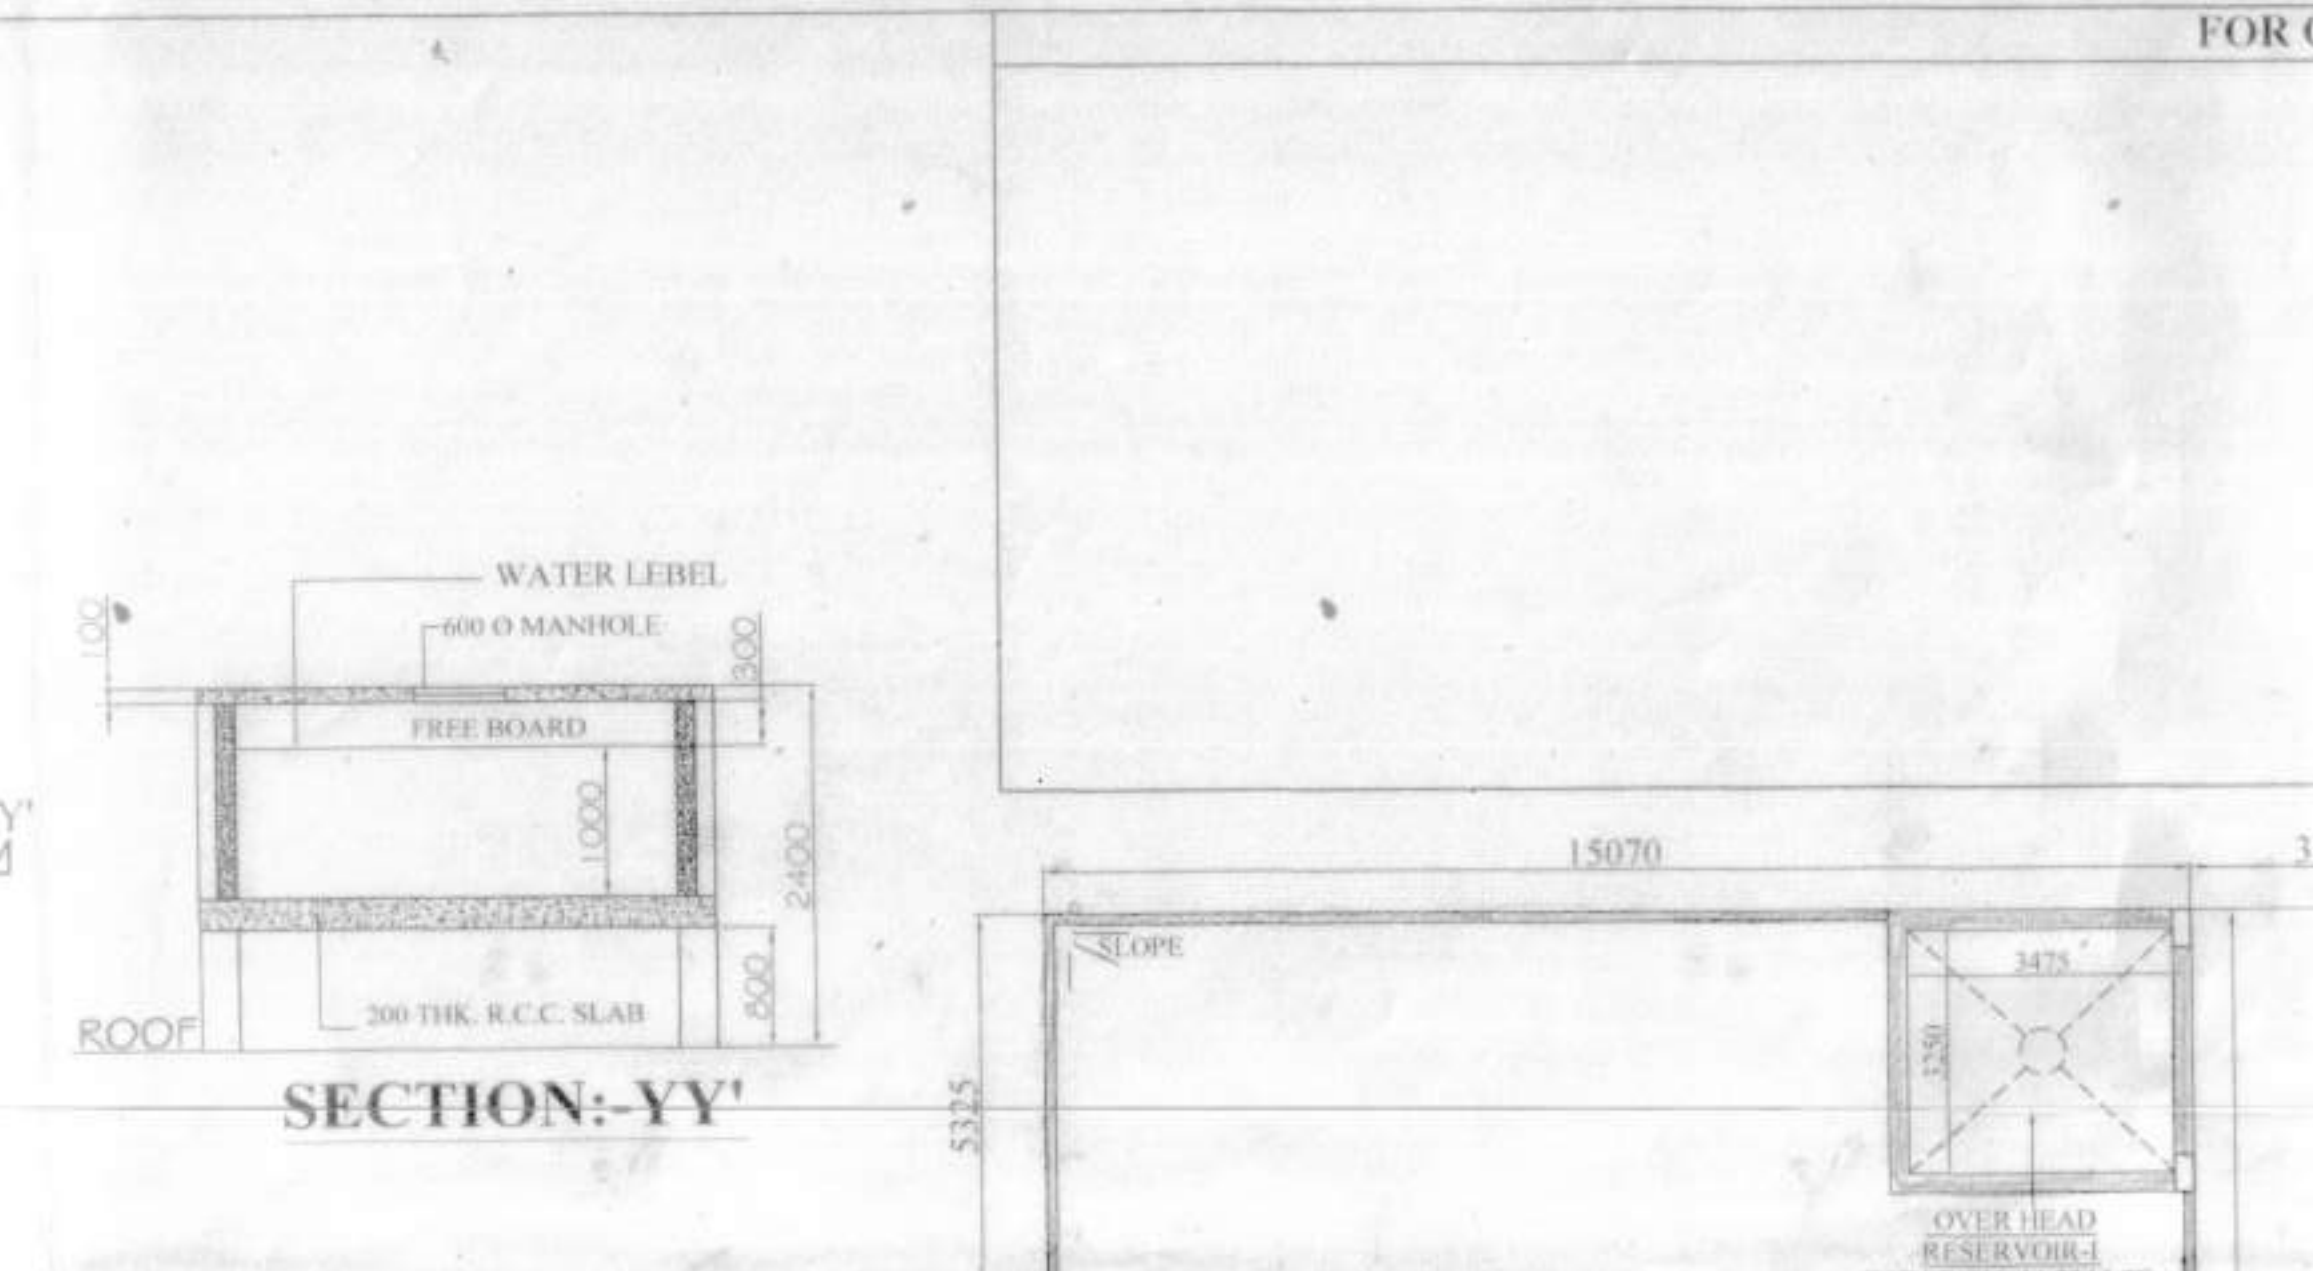


SECTION AT A-A' OF BLOCK-I & II SCALE:1:100

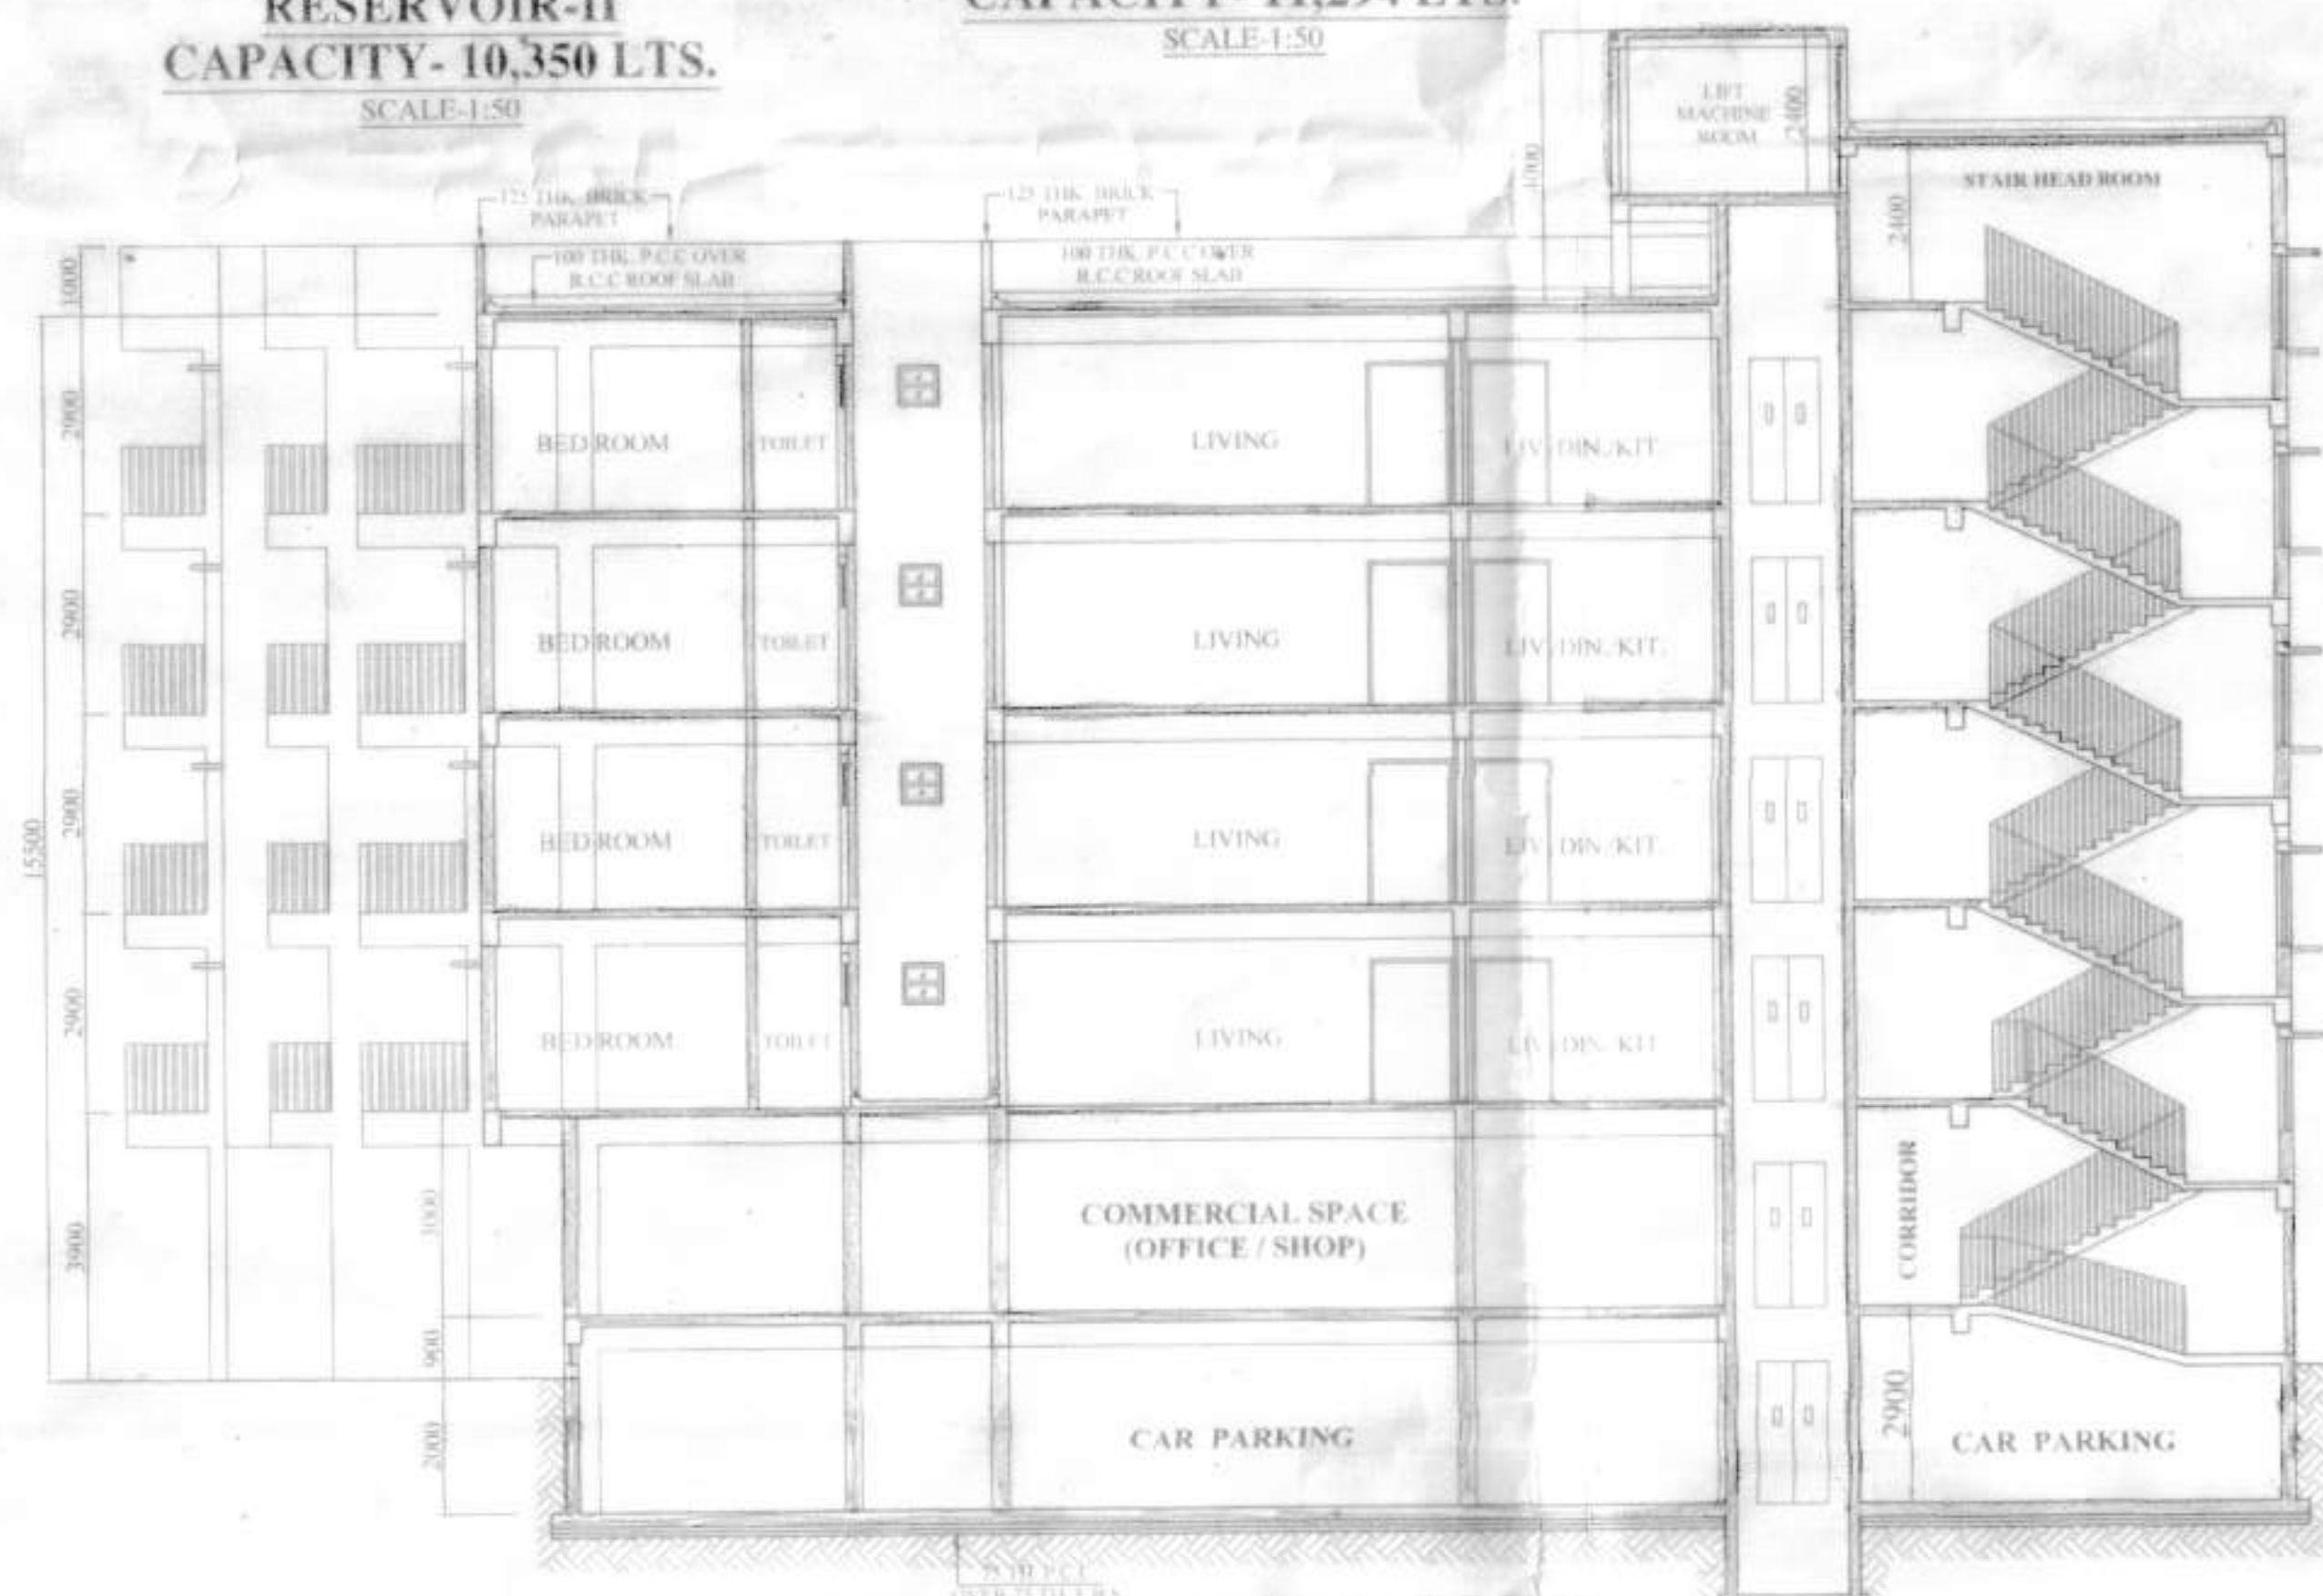


SECTION AT B-B' OF BLOCK-I & II SCALE:1:100

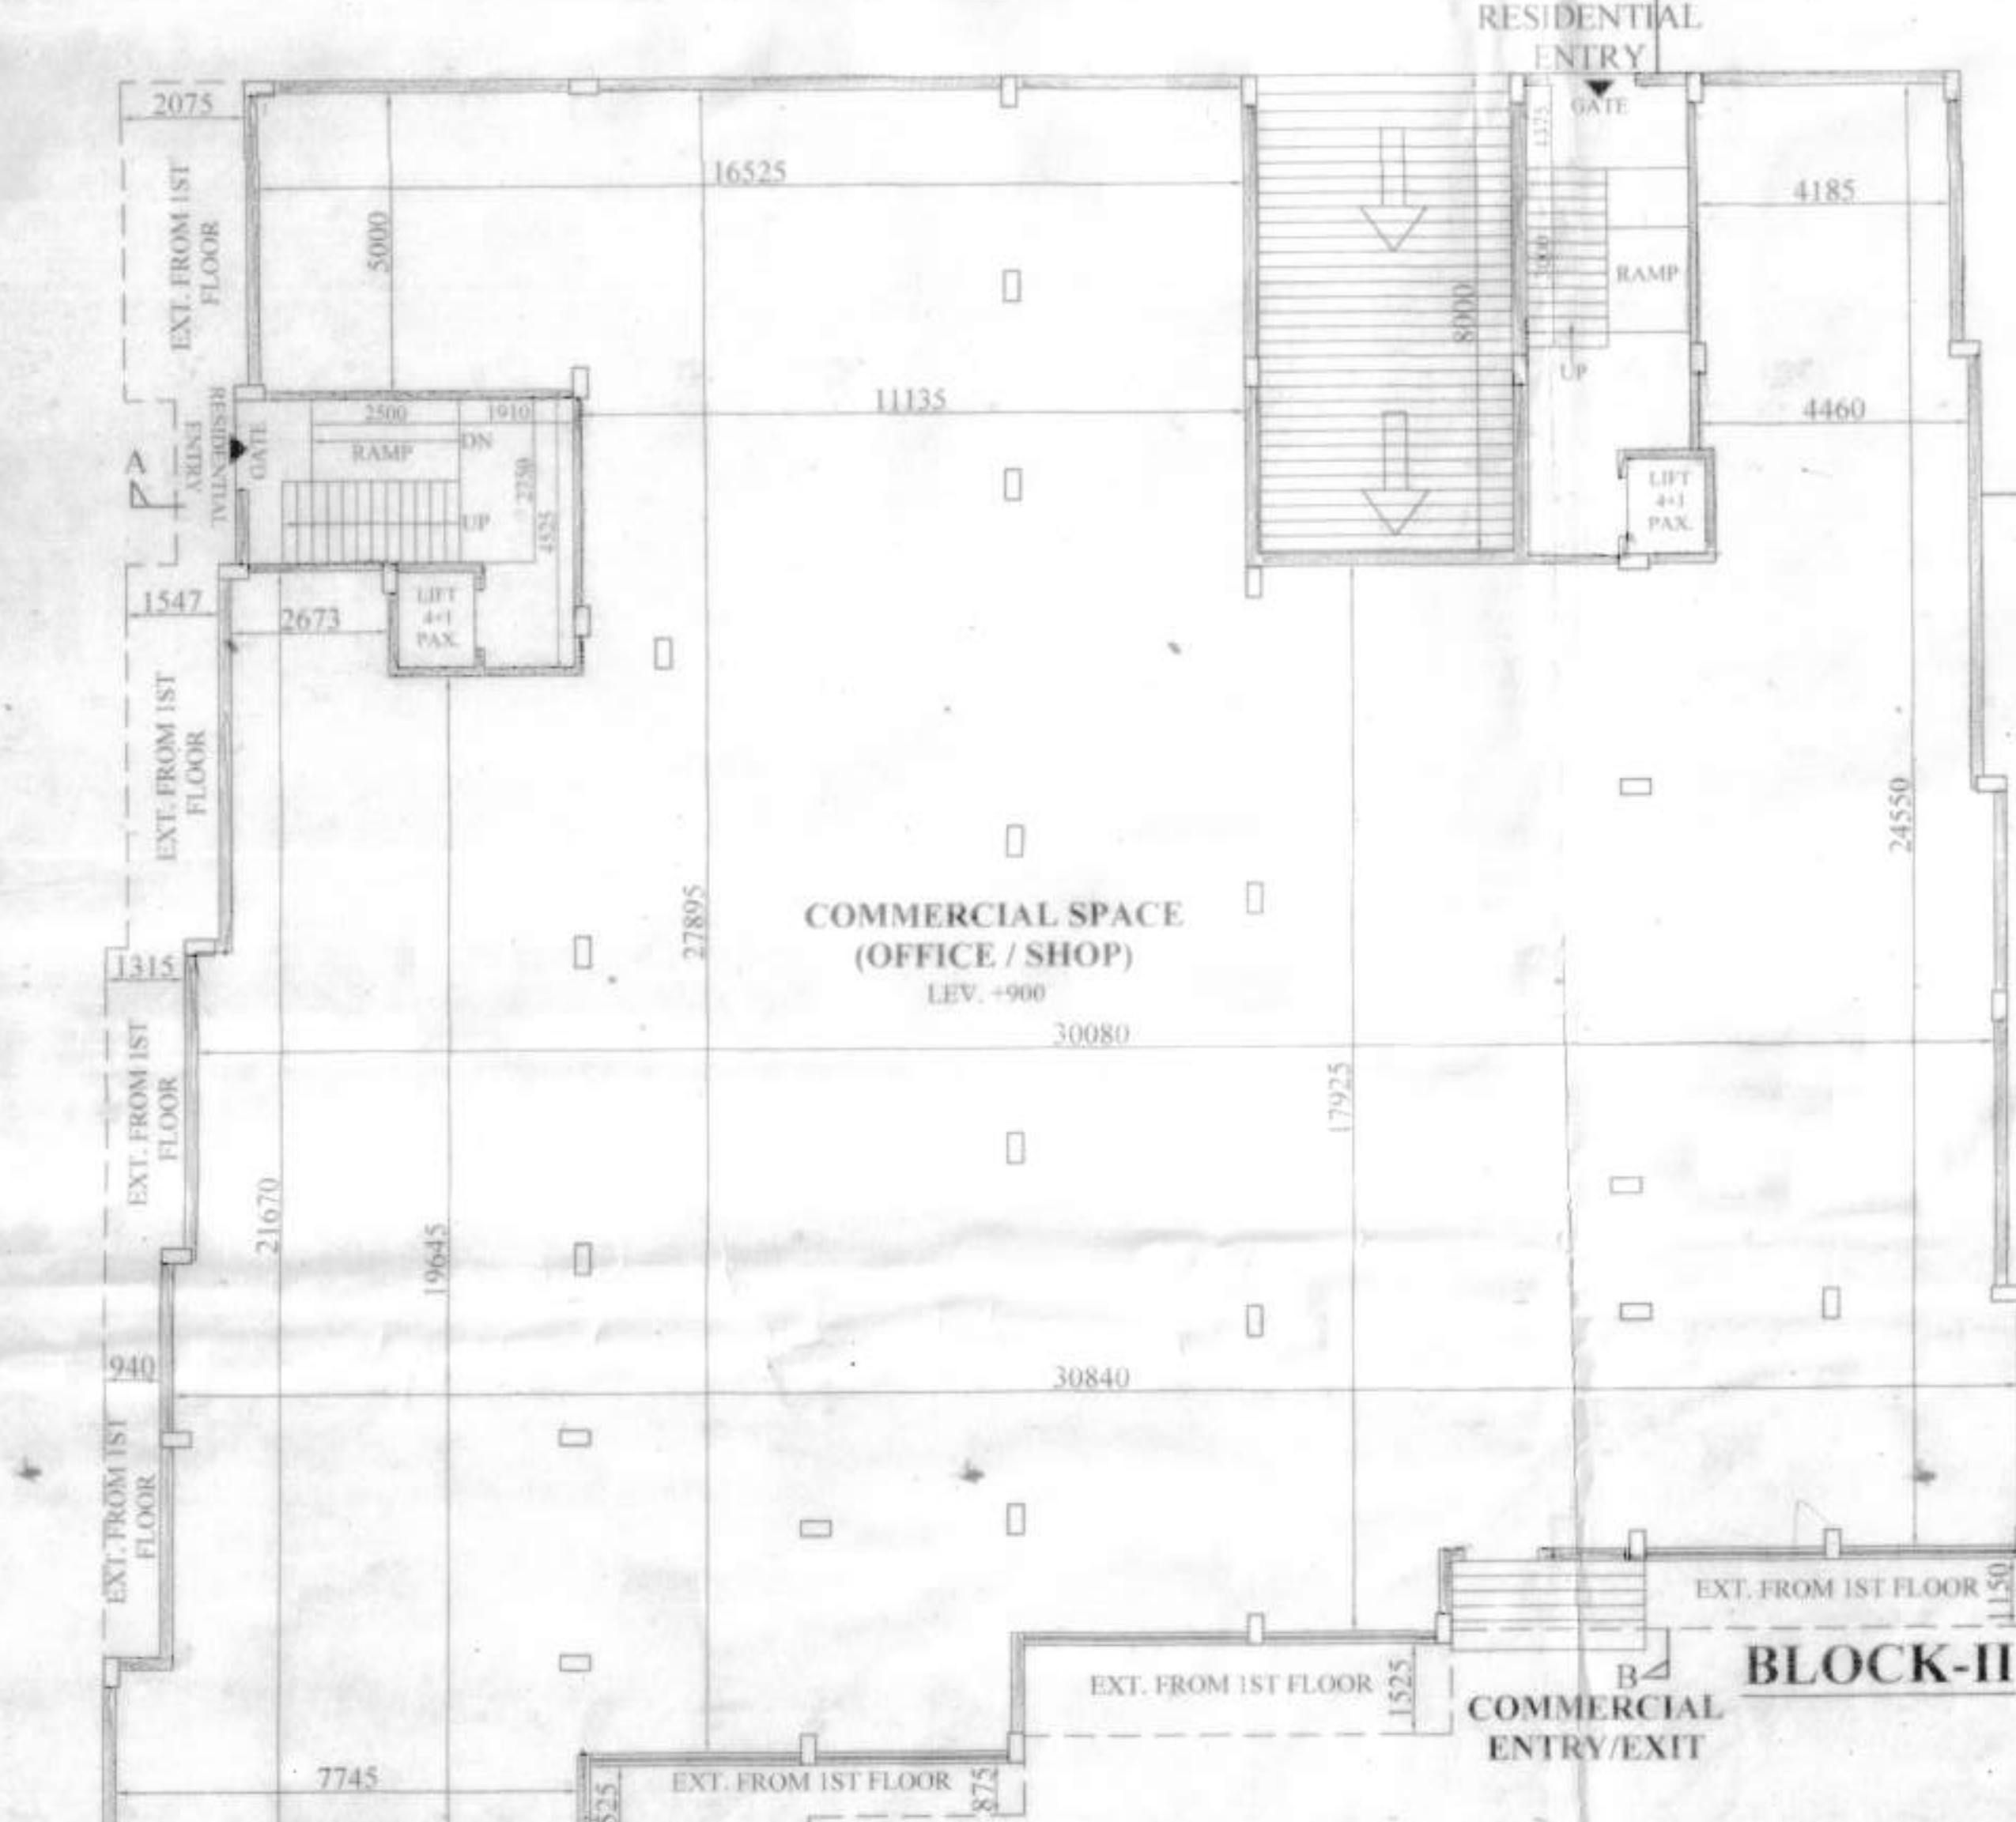


PROPOSED GROUND FLOOR PLAN (BLOCK-I & II) SCALE:1:100

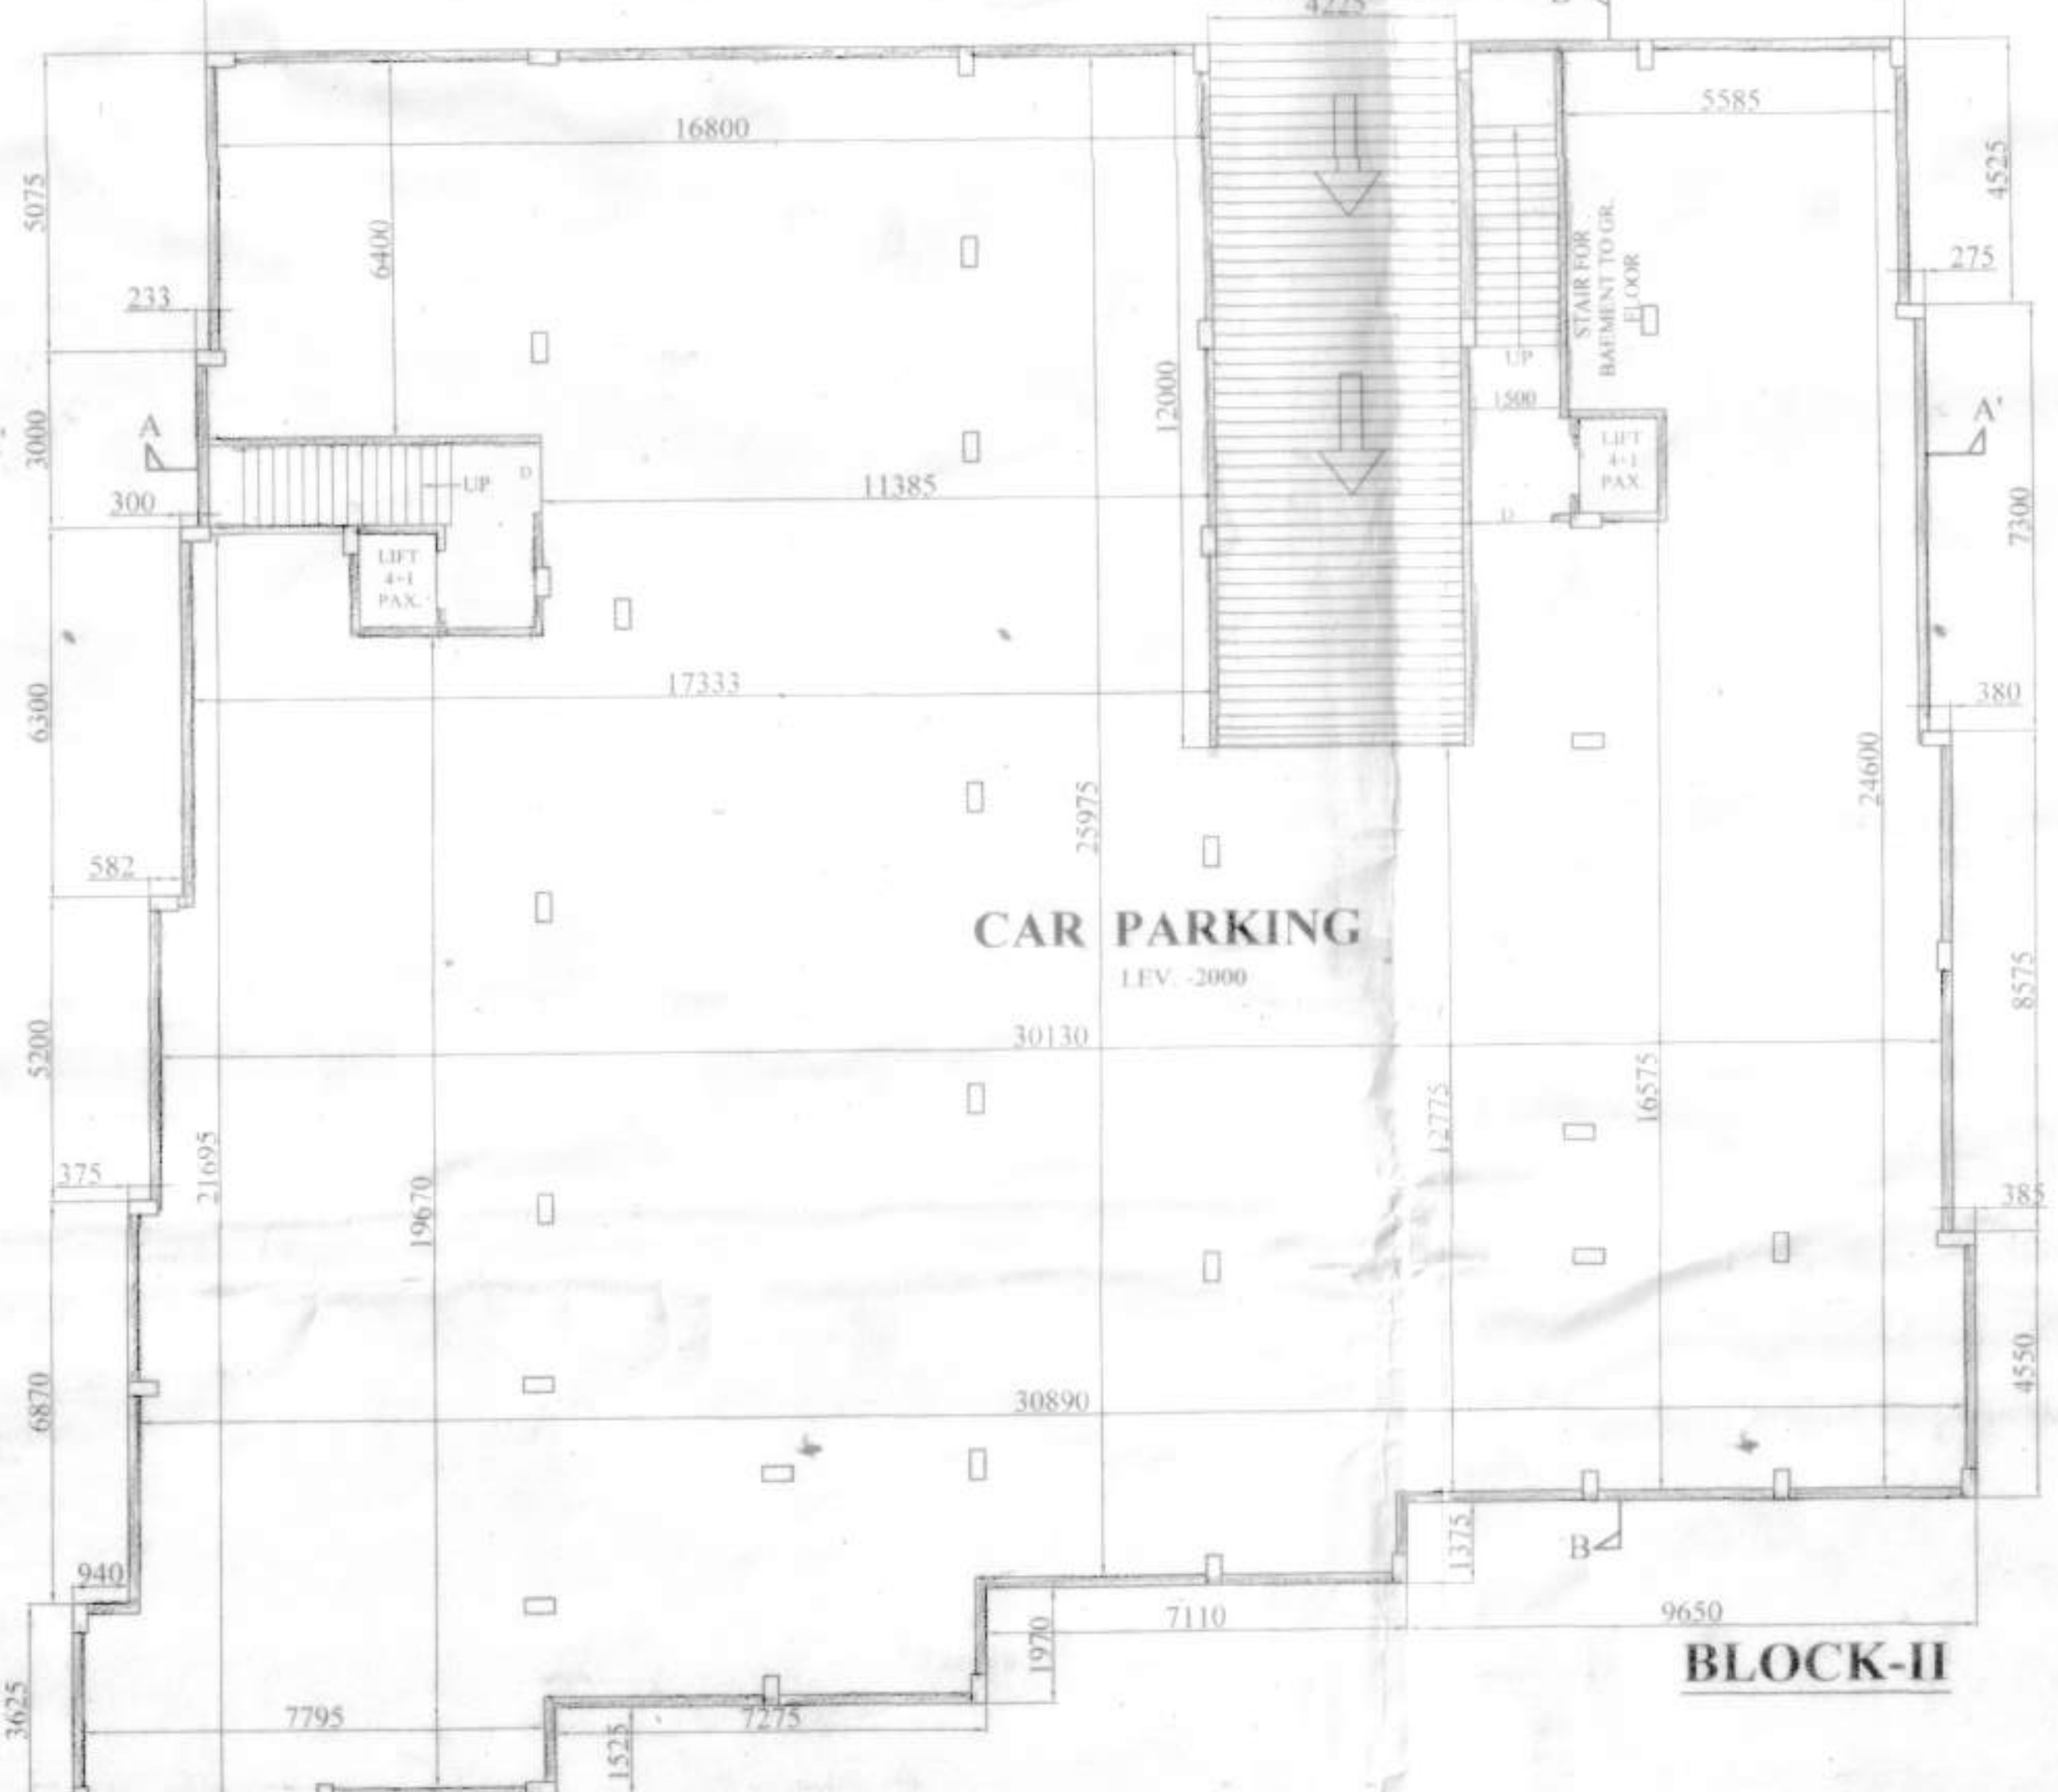

PROPOSED BASEMENT PLAN (BLOCK-I & II) SCALE:1:100

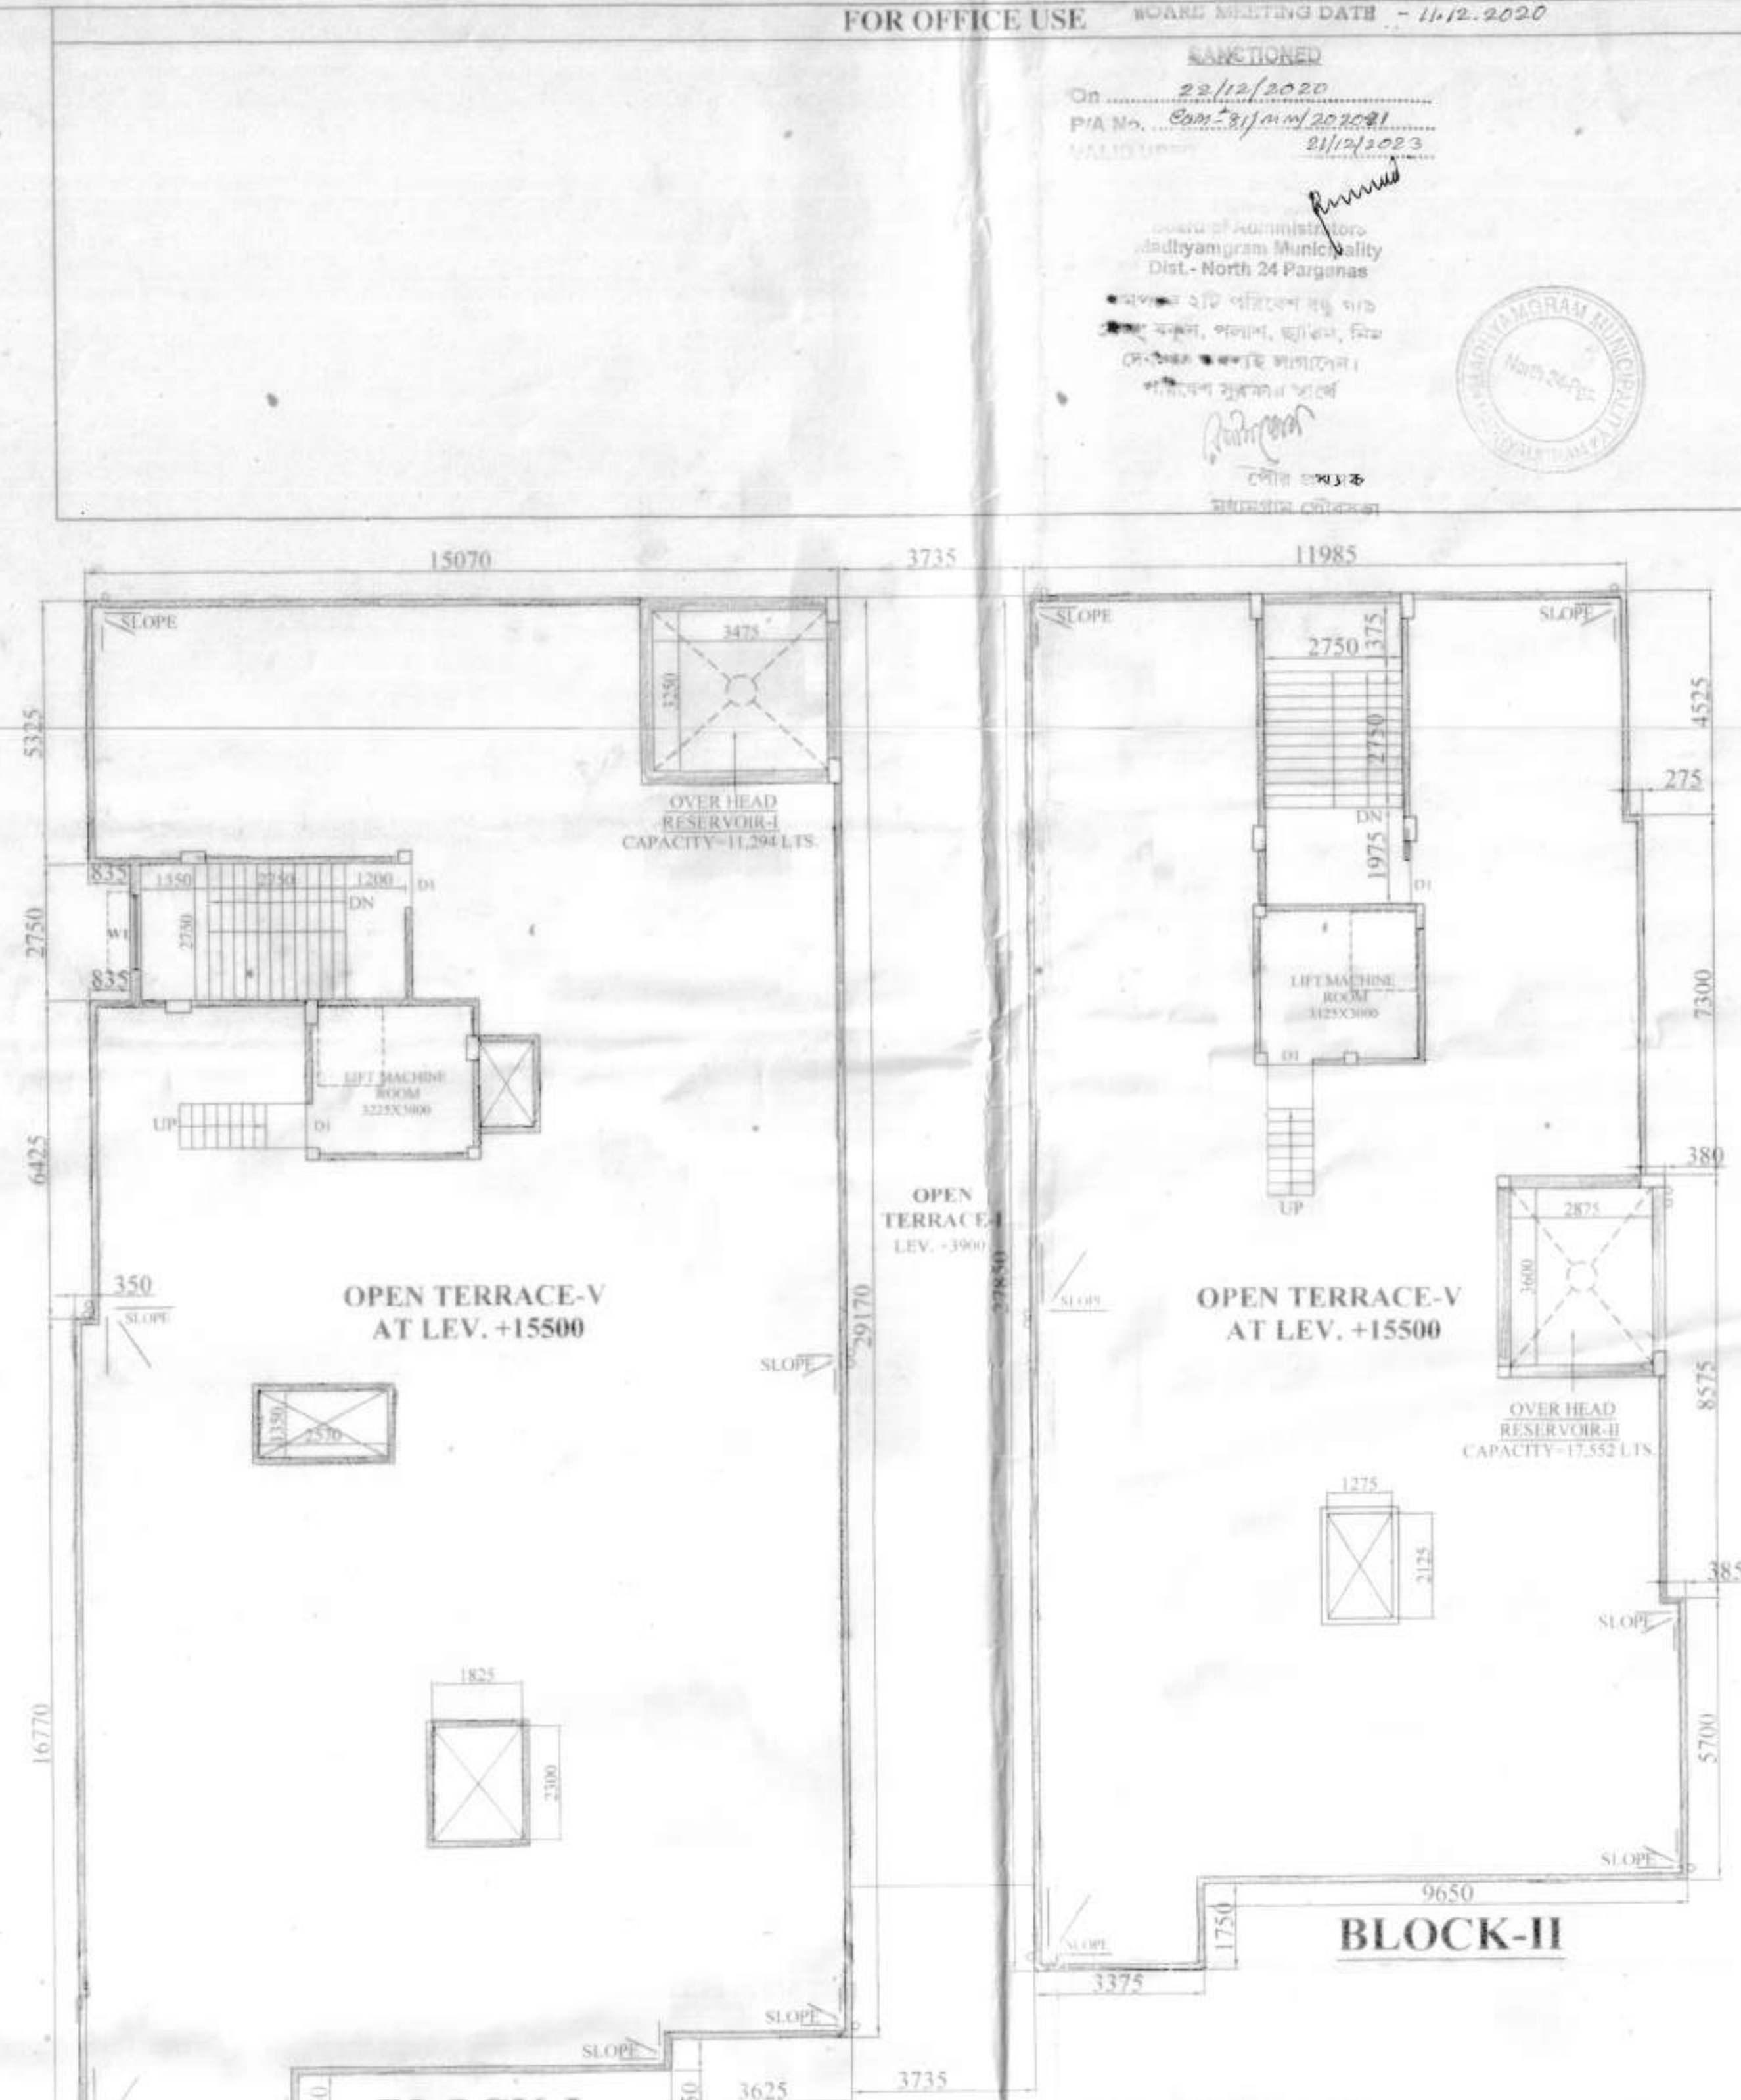

ROOF PLAN SCALE:1:100

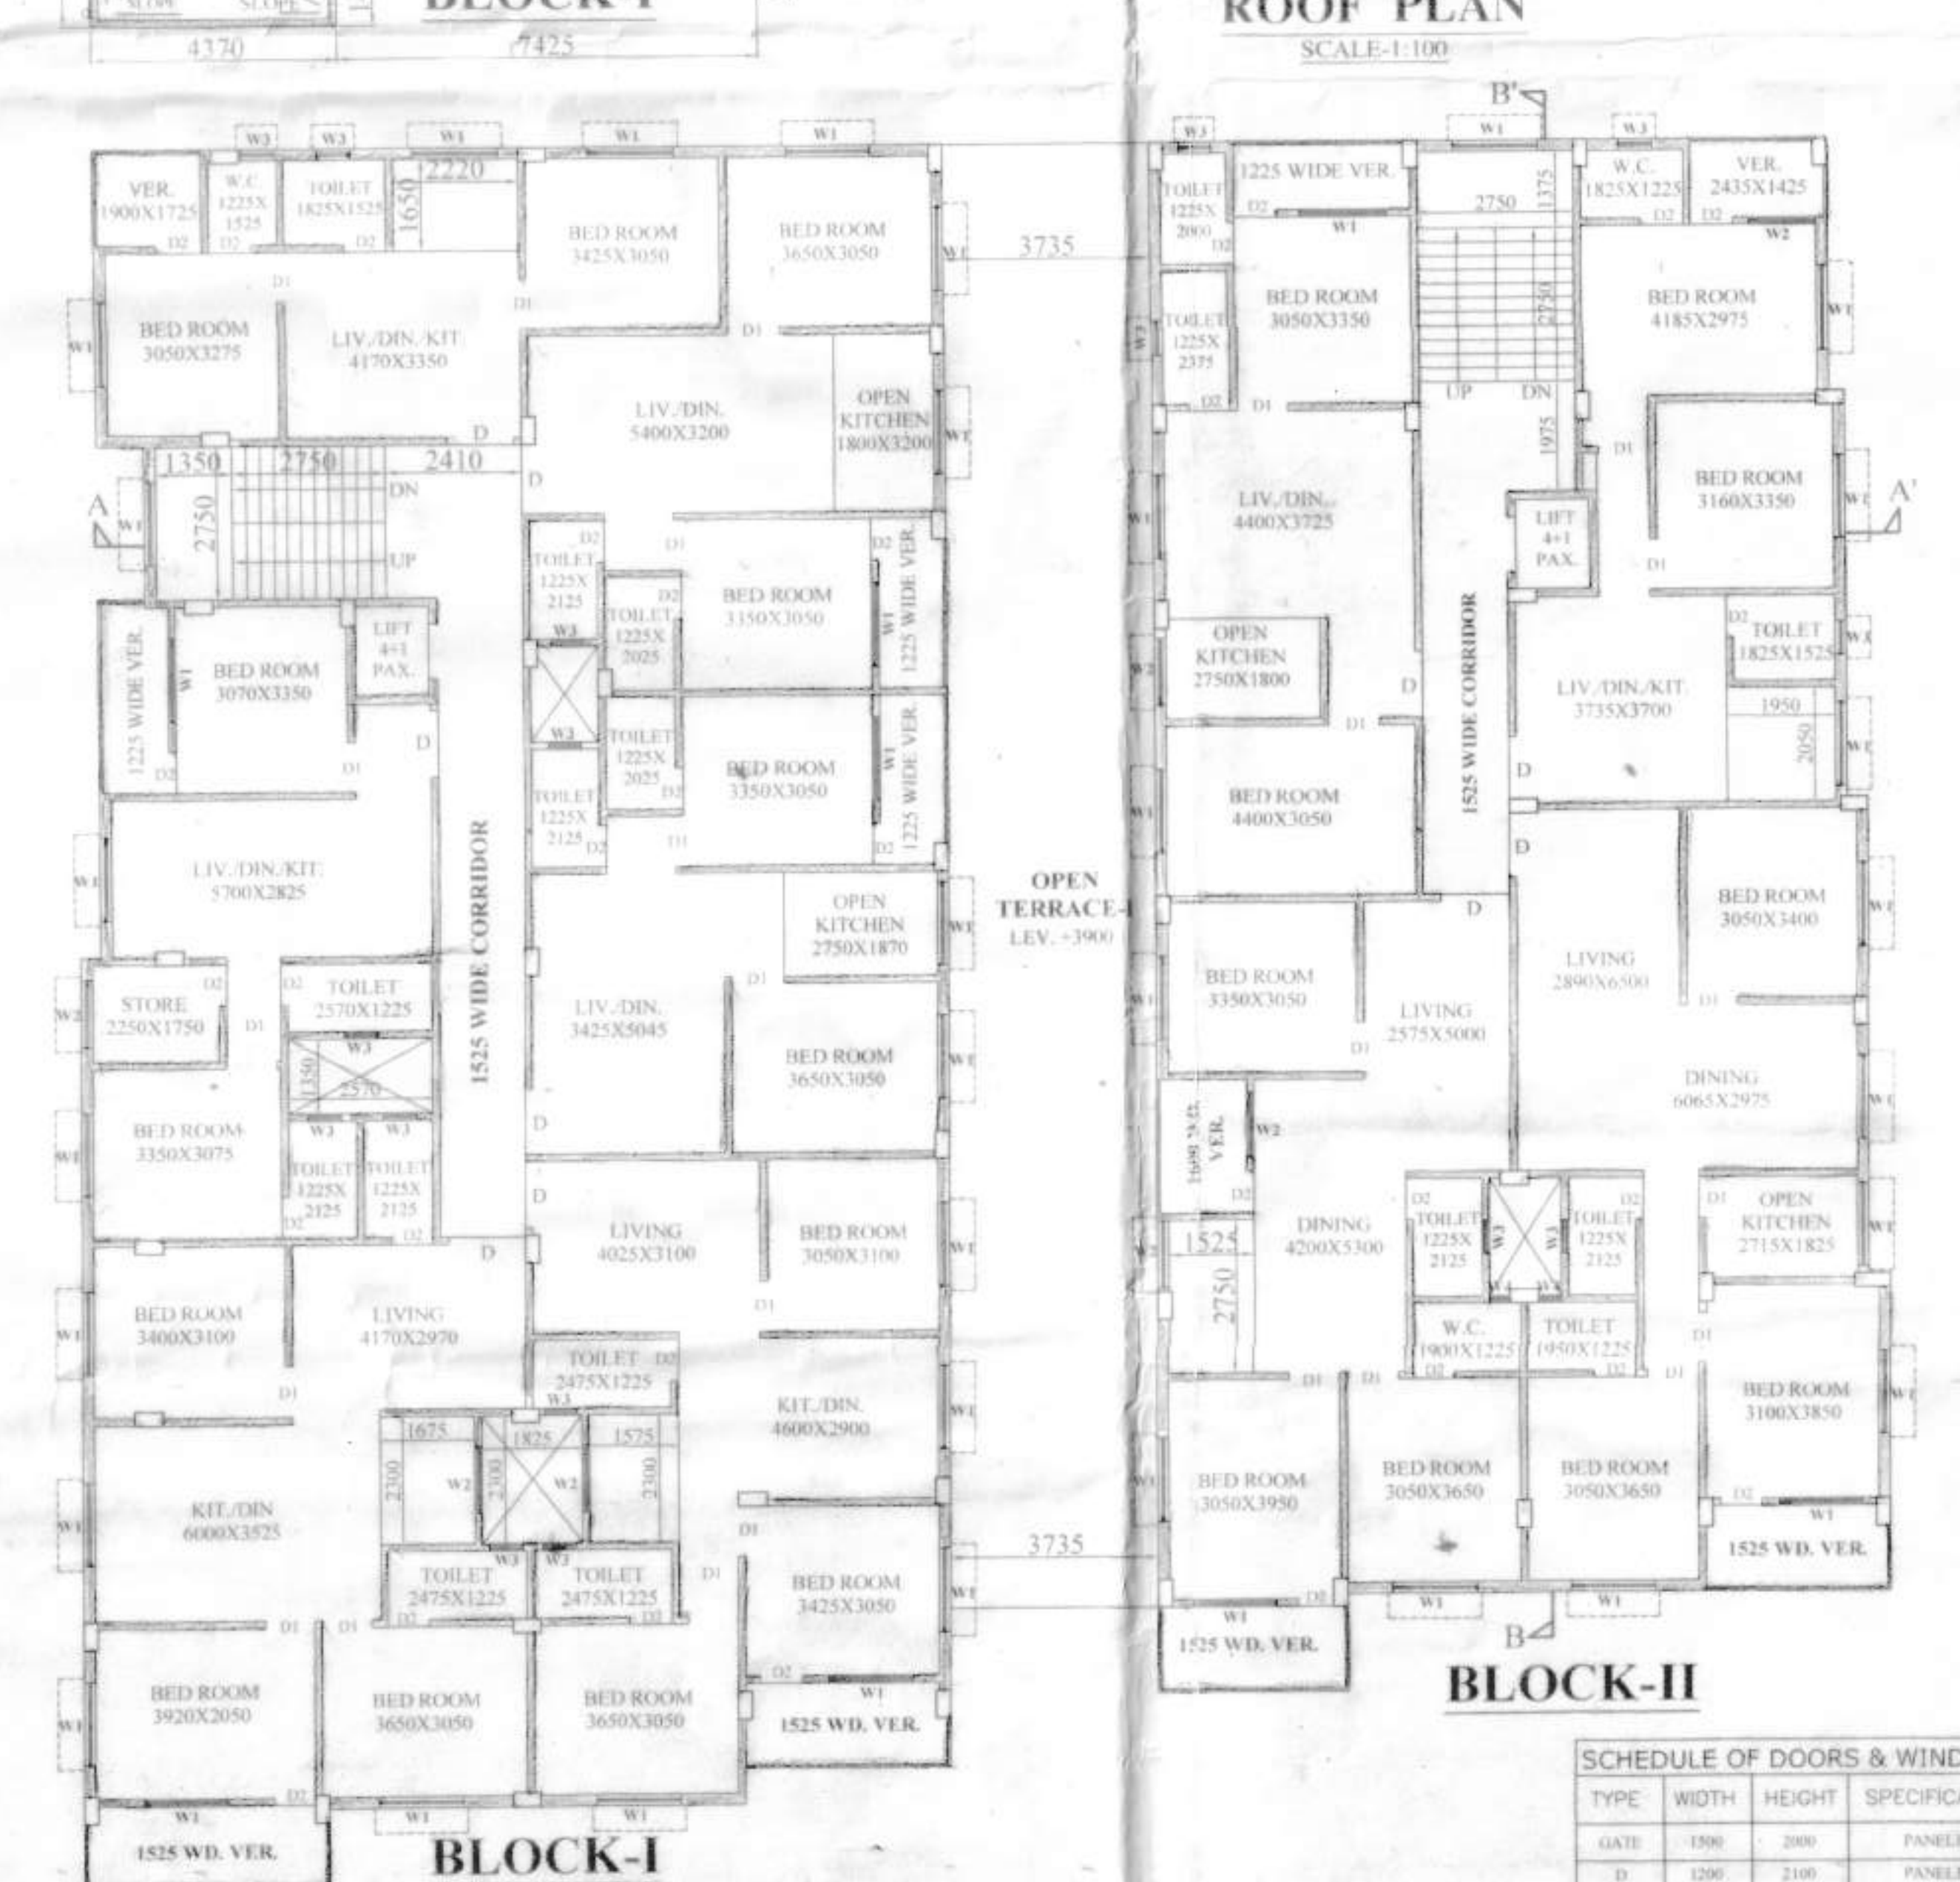

PROPOSED TYPICAL (1ST TO 4TH) PLAN (BLOCK-I & II) SCALE:1:100

PROPOSED PLAN OF B+G+IV(BLOCK-I & II) & G+IV (BLOCK-III & IV) STORED RESIDENTIAL CUM COMMERCIAL BUILDING. AT CORRESPONDING TO MUGDA - G. ANGANAGAR, J.L. NO.-49, R. NO. NO.-1, R.R.S. & L.R. DAG. NO.-234,235,236, R.S.K.H. NO.-126,130,155, L.R. KH. NO.-223,511,512,1039,1040,1041, WARD NO.-26, HOLDING NO.-07 (OLD JESSORE ROAD), P.S.-MADHAYAMGRAM, DIST.-NORTH 24 PARGANAS, UNDER MADHAYAMGRAM MUNICIPALITY.

NAME OF OWNERS:- SRI RABINDRA NATH MITRA SMT. RAMYANI MITRA SRI BRISHKESH JANA SMT. SNIJDHANA

AREA STATEMENT:- TOTAL AREA OF LAND: 80 BIGHA 4 K. 94 CH. 25 FT. (AS PER DEED) 80 BIGHA 4 K. 94 CH. 90 FT. (AS PER PHYS.) (INCLUDING WATER BODY) AREA OF WATER BODY-4K. 90 CH. 90 FT. (M.L.) TYPE OF BUILDING-B+G+IV HEIGHT OF THE BUILDING-15.500 MT.

COLOR SPECIFICATION: PROPOSED AREA - RED EXISTING AREA - YELLOW SURFACE DRAIN - ROAD WATER LINE

CERTIFICATE OF STRUCTURAL STABILITY: I HEREBY CERTIFY THAT THE FOUNDATION & SUPERSTRUCTURE OF THE BUILDING PROPOSED FOR CONSTRUCTION ON PLOT NO. 07 STREET - OLD JESSORE ROAD, WARD NO-26 UNDER THE JURISDICTION OF MADHAYAMGRAM MUNICIPALITY NOTIFIED AREA AUTHORITY INDUSTRIAL TOWNSHIP AUTHORITY HAVE BEEN PERSONALLY INSPECTED AND SO DESIGNED BY ME AS WELL AS FOR FOUNDATION AND SUPERSTRUCTURE SAFE IN ALL RESPECT INCLUDING THE CONSIDERATION OF BEARING CAPACITY & SETTLEMENT OF SOIL & OTHER CONDITIONS AS CONFORMING TO ALL SPECIFICATIONS OF ALL RELEVANT IS CODE OF PRACTICE AND NATIONAL BUILDING CODE.

CERTIFICATE OF OWNER: I HEREBY CERTIFY THAT I SHALL NOT IN ANY DATE MAKE ANY ALTERATION OR ALTERATION TO THIS PLAN, CERTIFIED THAT I HAVE GONE THROUGH THE RULES FOR MADHAYAMGRAM MUNICIPALITY AND ALSO UNDER TAKE TO ABIDE BY THESE RULES DURING & AFTER THE CONSTRUCTION OF THE BUILDING.

SIGNATURE OF OWNER: C.A. CONSTRUCTION (A GROUP OF CIVIL ENGINEERS) 62+63, MADHAYAMGRAM MUNICIPALITY, MARKET COMPLEX, KOLKATA, 700129 PH: 033-2534-8629

SCHEDULE OF DOORS & WINDOWS table with columns: TYPE, WIDTH, HEIGHT, SPECIFICATION. Includes rows for 6x8, 8x8, 9x9, 10x10, 12x12, 15x15, 18x18, 24x24, 30x30, 36x36, 48x48, 60x60, 72x72, 96x96, 120x120,9984x9984, 10000x10000.