



ELEVATION

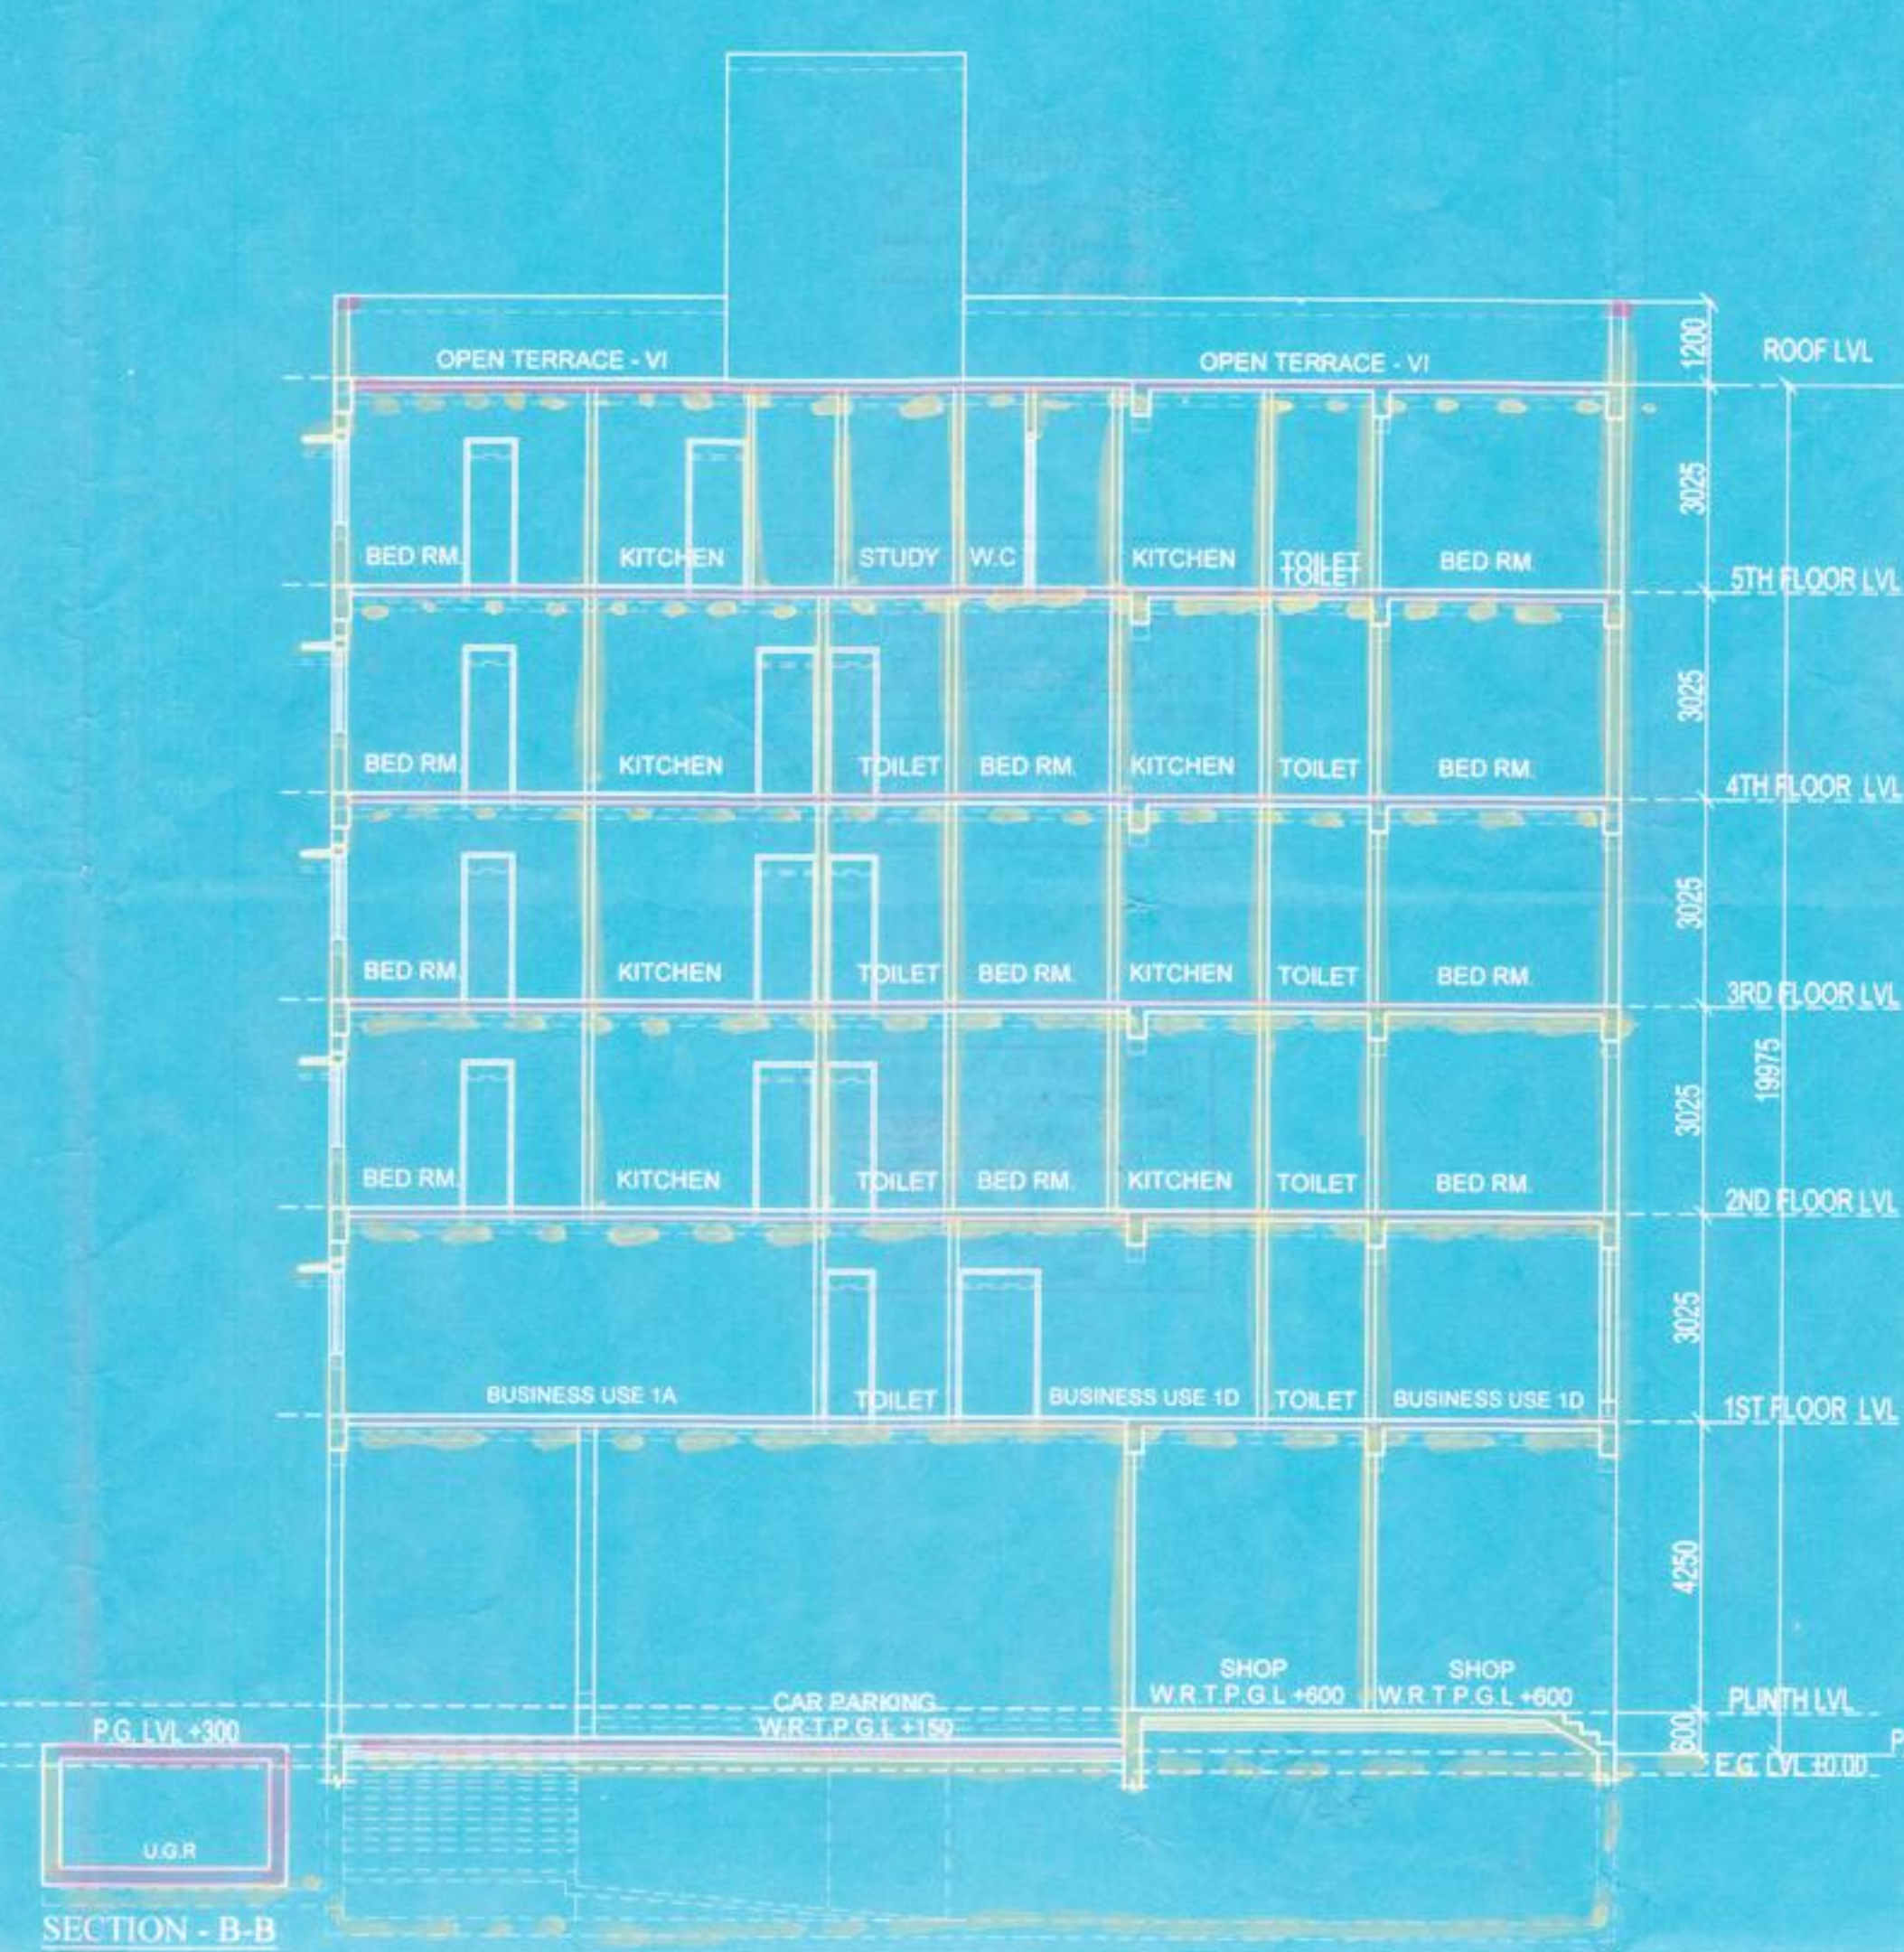


SECTION - B-B

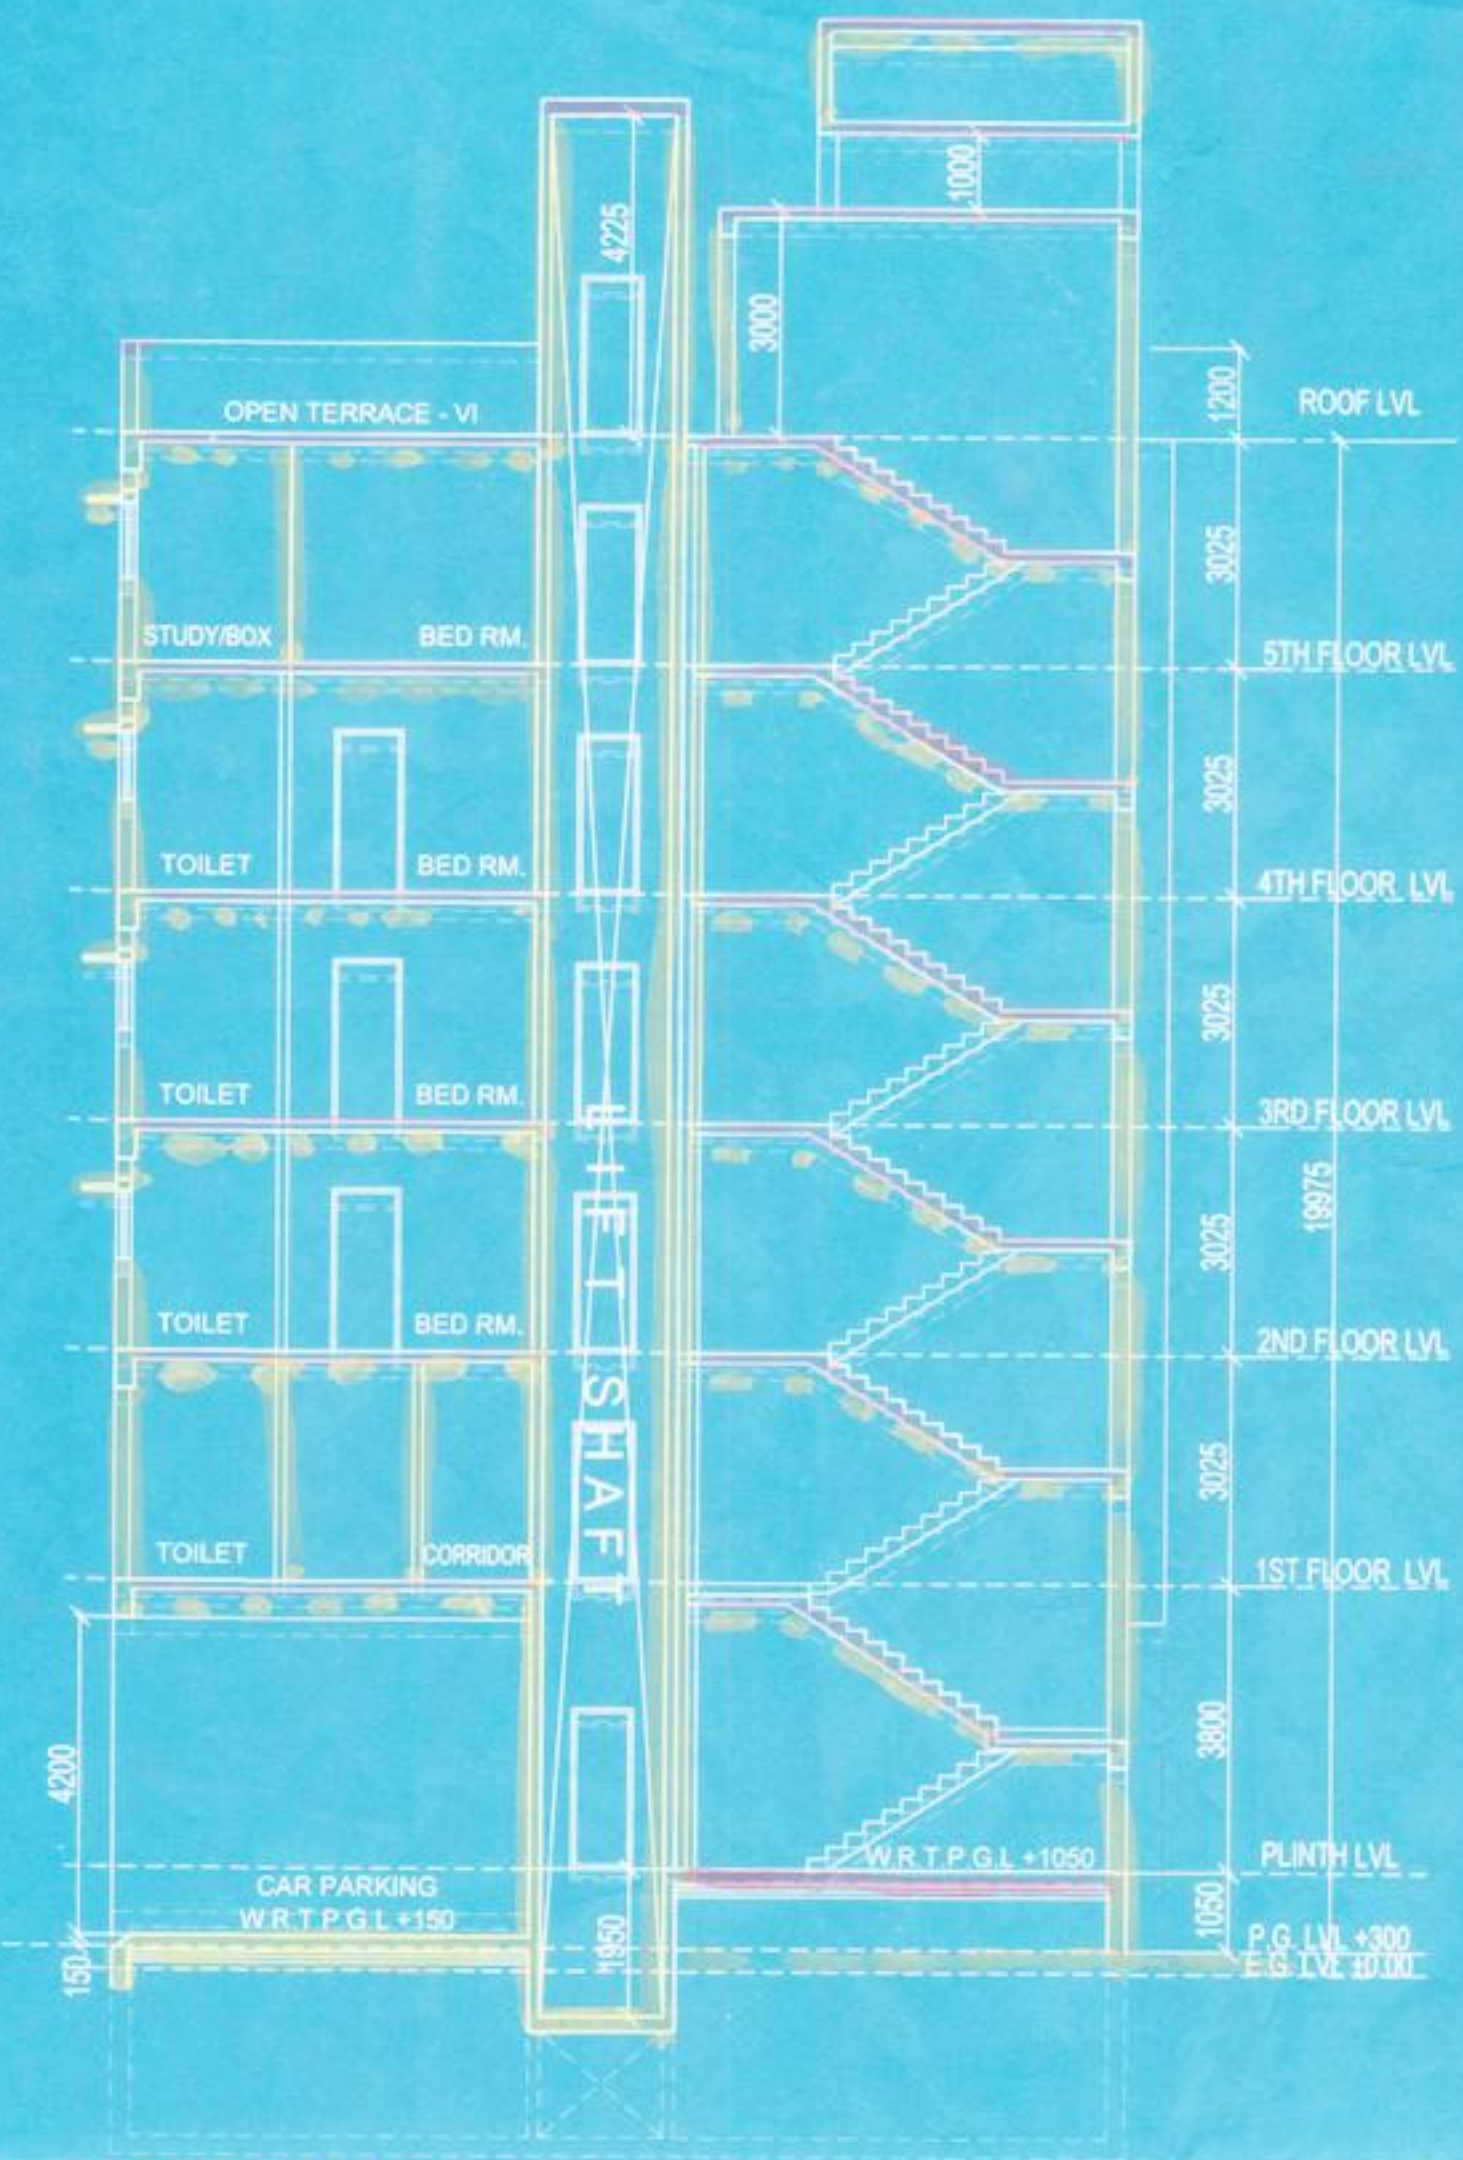


SECTION - A-A




THIRD FLOOR PLAN

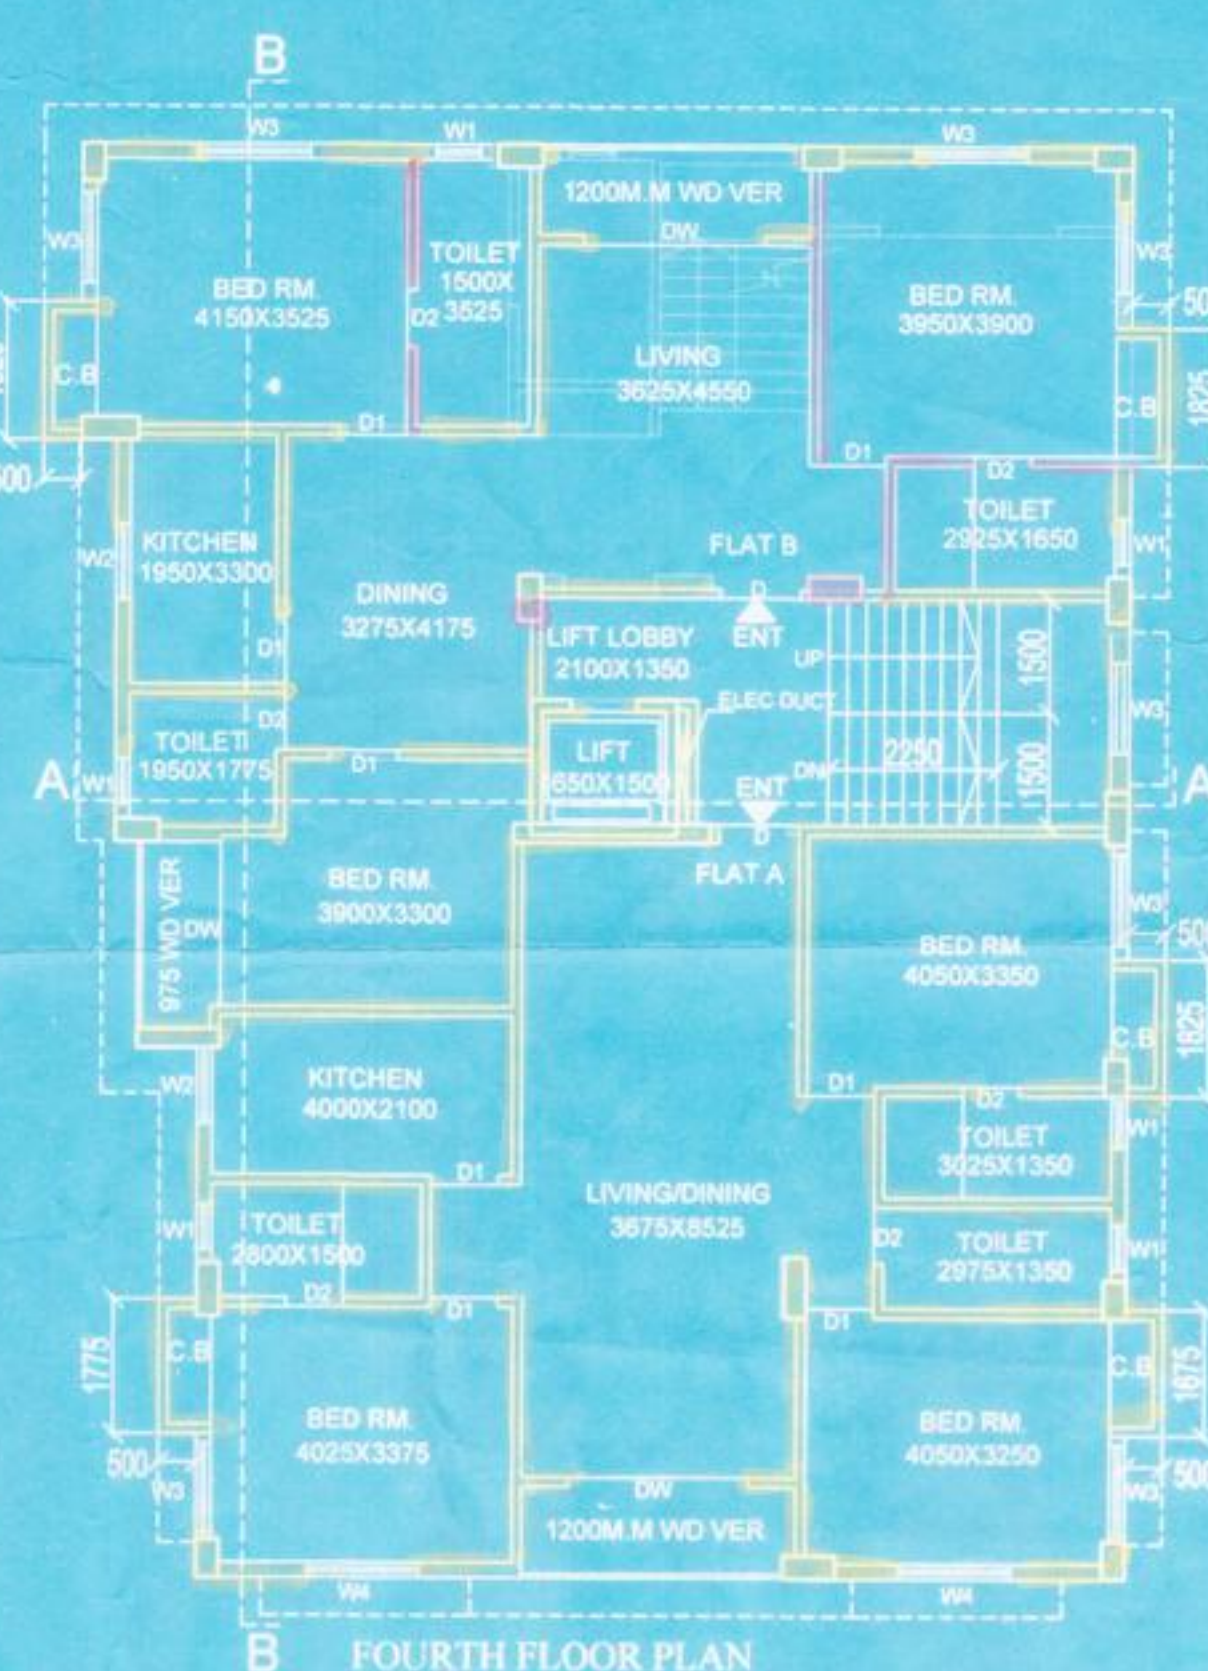

FOURTH FLOOR PLAN

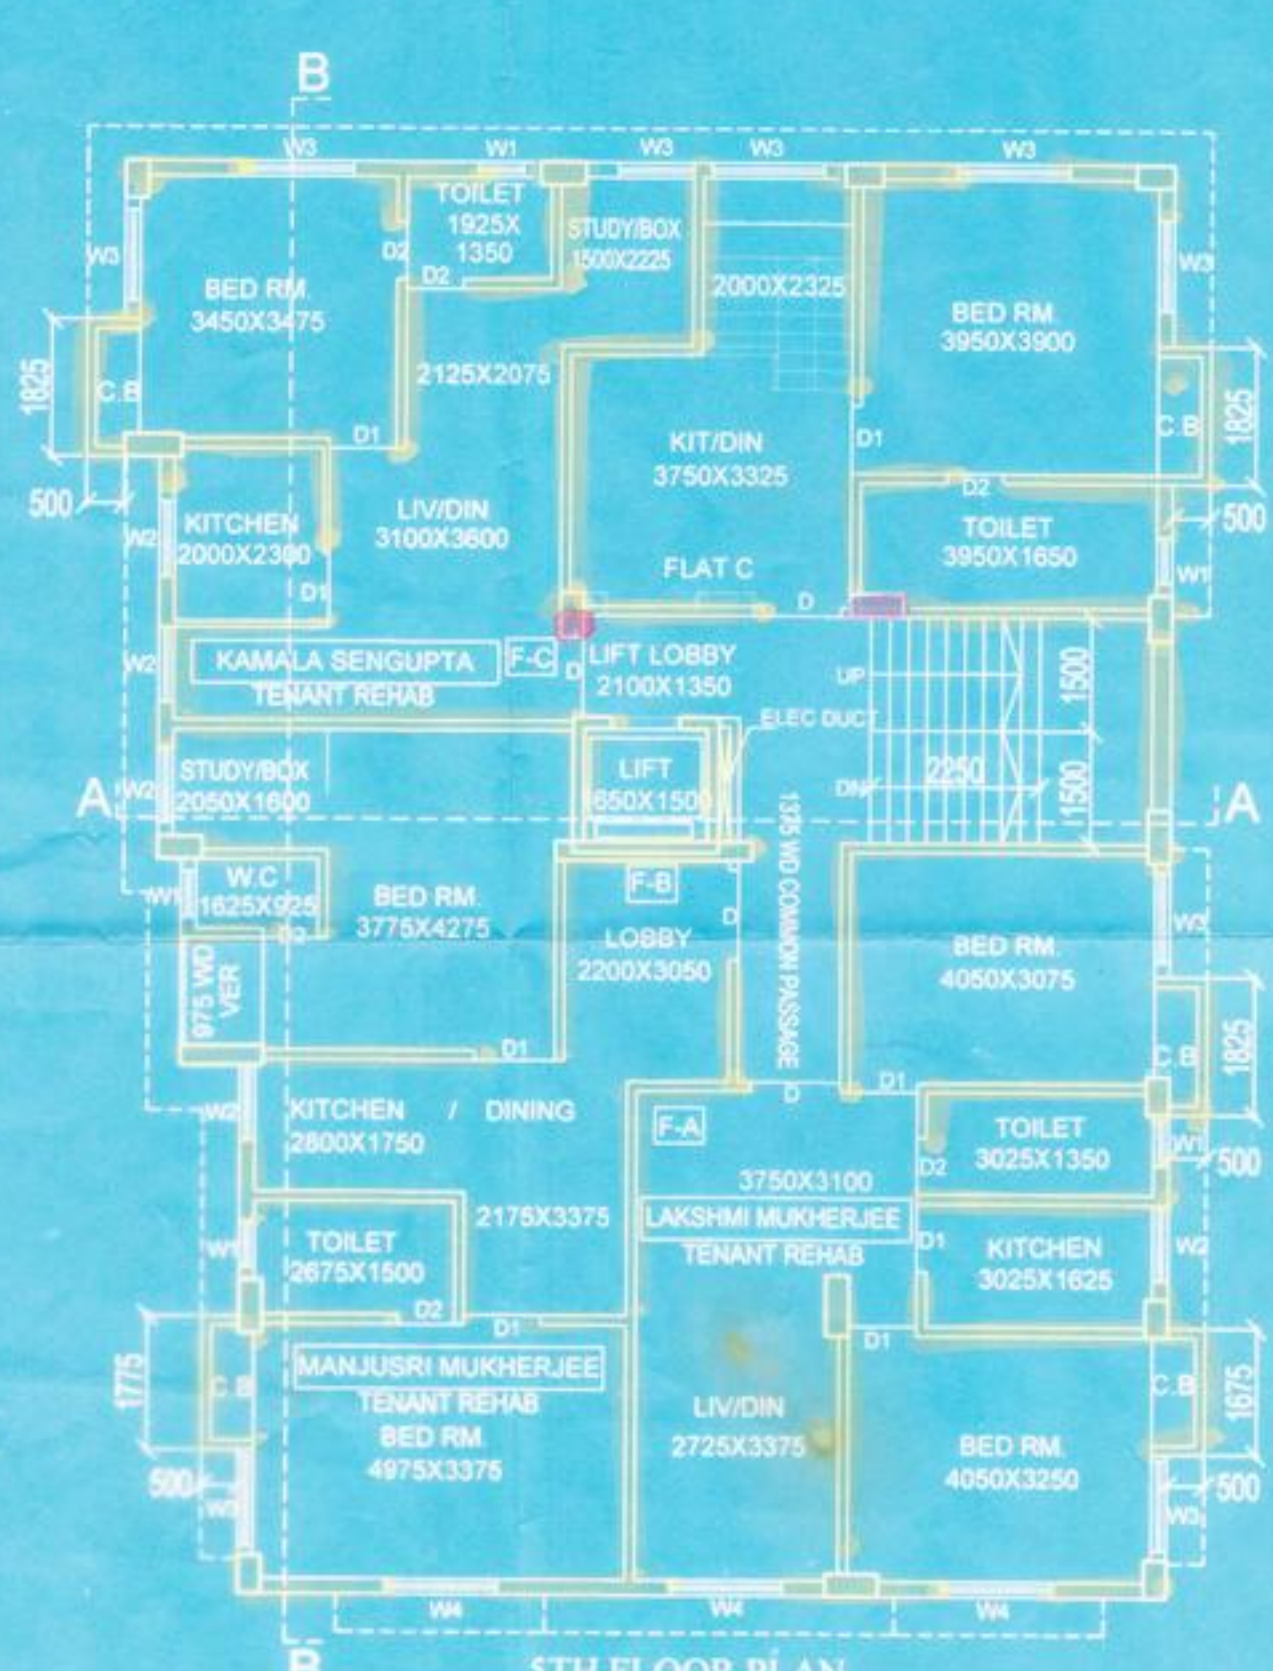

FIFTH FLOOR PLAN

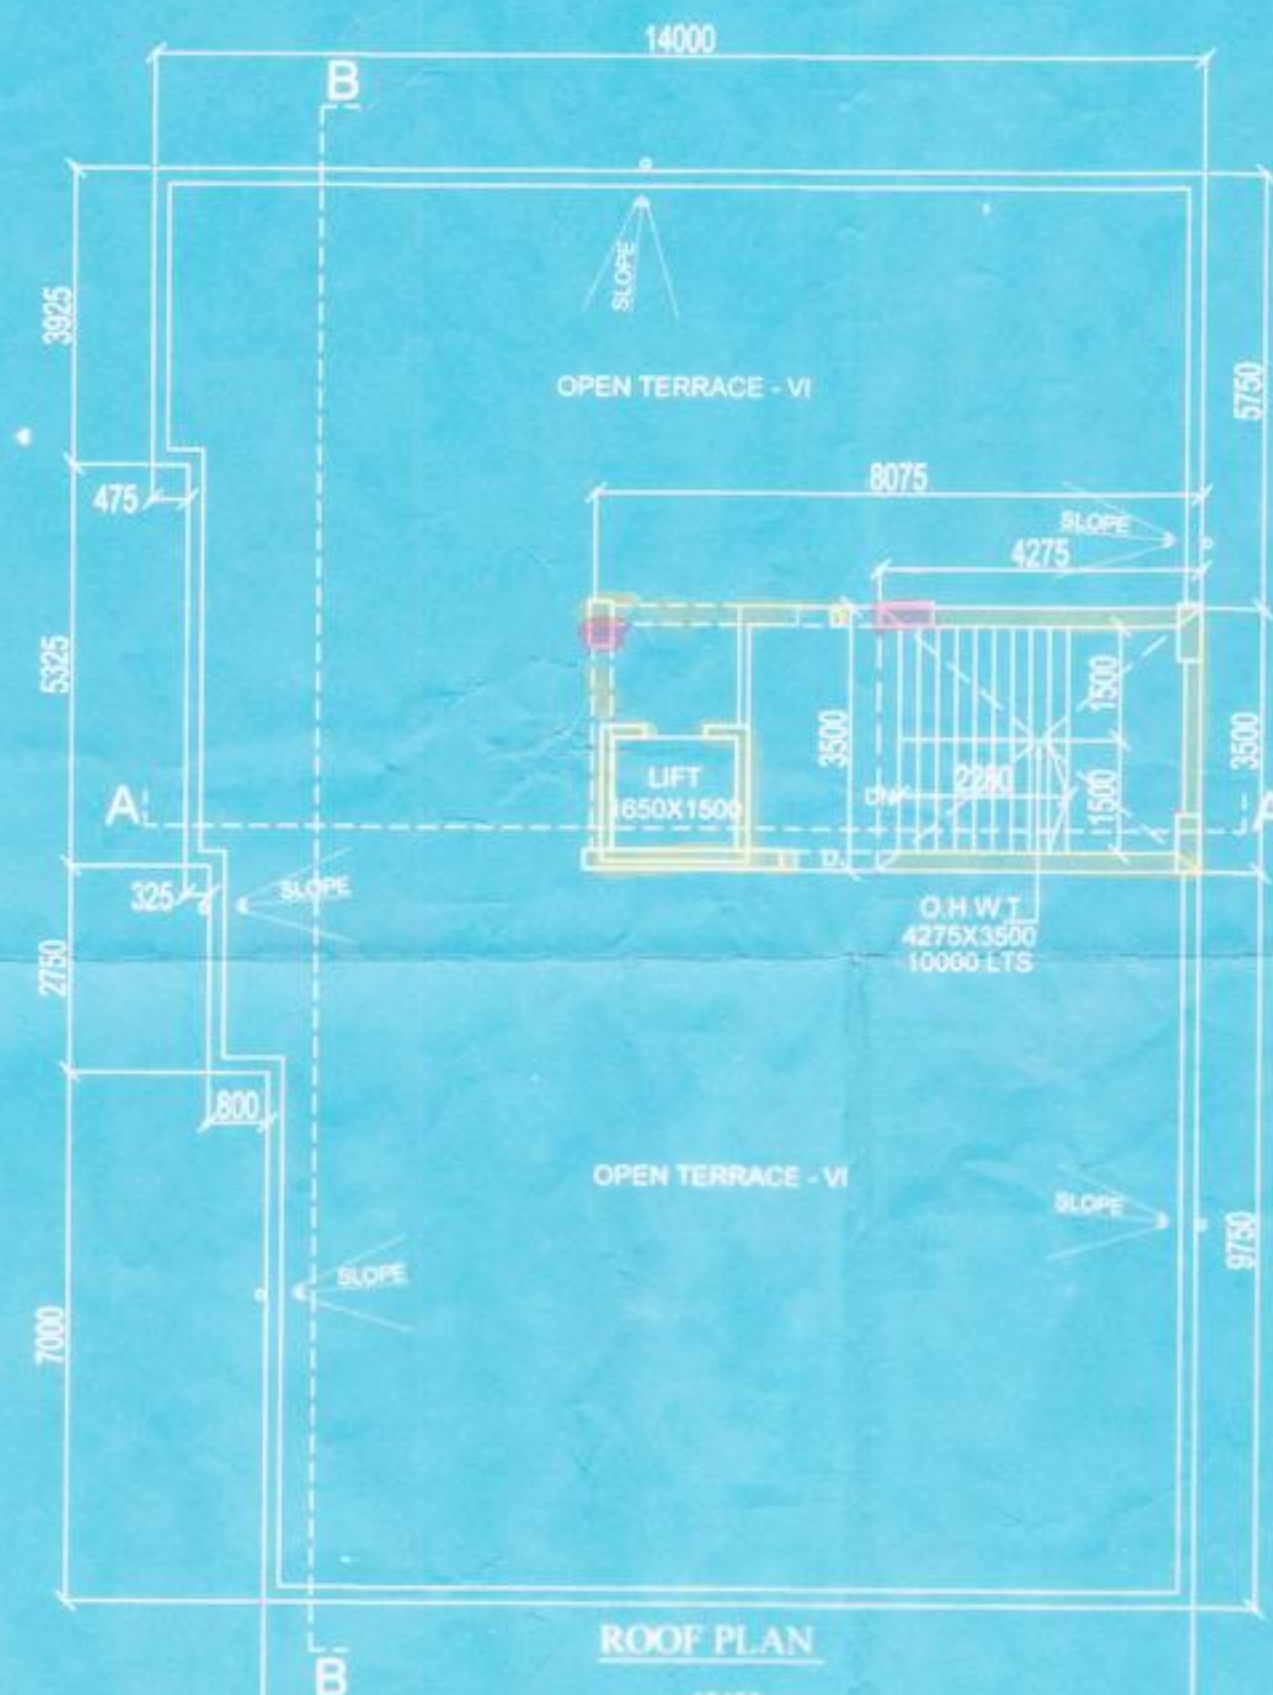

ROOF PLAN

THE STRUCTURAL DESIGN OF BOTH FOUNDATION AND SUPERSTRUCTURE OF THE BUILDING HAVE BEEN MADE BY ME CONSIDERING ALL POSSIBLE LOADS INCLUDING THE SEISMIC LOAD AS PER N.S.C. OF INDIA AND CERTIFY THAT IT IS SAFE AND STABLE IN ALL RESPECT. SOIL TESTING HAS BEEN DONE BY GEOTEST ENGINEERS PVT. LTD. 6A, MILAN PARK, KOLKATA-700084. THE RECOMMENDATIONS OF SOIL TEST REPORT WILL BE CONSIDERED DURING STRUCTURAL CALCULATION.

Sankar Das
 SANKAR DAS (E.S.E. 1/12)
 SRJ OF STRUCTURAL ENGINEER

Anjan Ukil
 ANJAN UKIL
 Architect
 COA Regn. No.-CA/94/16721
 L.B.A. A-271
 ANJAN UKIL (CA/94/16721)
 SIGNATURE OF ARCHITECT

Palash Mazumder, Ravi Baid
 PALASH MAZUMDER (CONSTITUTED ATTORNEY)
 LAJIT BAID (CONSTITUTED ATTORNEY)
 SIGNATURE OF OWNER

DOORS & WINDOWS SCHEDULE :-

MARKED	BILL HEIGHT FROM FLOOR	LINTEL HEIGHT FROM FLOOR	SIZE
D	---	2150	1050x2150
D1	---	2150	900x2150
D2	---	2150	1200x1550
DW	---	2150	2400x2150
W1	525	2150	600x900
W2	950	2150	1000x1900
W3	1550	2150	1200x1200
W4	850	2150	1500x1600

TITLE
 ELEVATION, SECTION - A-A, B-B,
 3RD, 4TH, 5TH FLOOR PLAN, ROOF PLAN

PROJECT
 SUBMISSION OF PLAN U/R 26(2) 425) OF K.M.C. BUILDING
 RULES 2009 FOR PREM. NO.- 3A, P.C. SORCAR SARANI,
 KOLKATA-700015, WARD-68, BOROUGH-VII, P.S.- GARRAHAT
 SANCTIONED WIDE B.P. NO. 2011608059,
 DATE : 29.11.2016 (BEFORE CONSTRUCTION)

JOB NO.	DRG. NO.	DATE	DEALT
917	ARC18131C-E	09/08/2017	BISWAJIT

SCALE - 1:100

Anjan Ukil
 Consulting Architect

PARTY'S COPY

U/R-26(2a) & (2b) of
K.M.C. Building rules
2009 approved by
D.C. [Signature]
Dt. 18/11/2016

KOLKATA MUNICIPAL CORPORATION
BUILDING DEPTT.
PLANS APPROVED U/R 26(2a) & (2b) of
K.M.C. BUILDING RULES 2009
B.P. No. 8016CSCC59 Dt. 29/11/2016
BR. NO. 544
Assistant Engineer [Signature] Br. No. VIII
Ex. Engr [Signature] Br. No. VIII

This Plan is To Be Treated As Part
And Parcel And Contiguous To
B. S. Plan No. 8016CSCC59
Dated 29/11/2016
[Signature]
Ex. Engineer (B)
Bor. No. :- VIII



3040 MAY
17911811 and 1812