

**DOOR & WINDOW SCHEDULE:**

NO.	NAME	SYMBOLS	MT	UNIT	QUANTITY
1	DOOR	1	1	DOOR	1
2	DOOR	2	1	DOOR	1
3	DOOR	3	1	DOOR	1
100	DOOR	100	1	DOOR	1

**WINDOW SCHEDULE**

NO.	NAME	SYMBOLS	MT	UNIT	QUANTITY
1	WINDOW	1	1	WINDOW	1
2	WINDOW	2	1	WINDOW	1
3	WINDOW	3	1	WINDOW	1
100	WINDOW	100	1	WINDOW	1

**NOTES:**

- ALL DIMENSIONS ARE IN METERS UNLESS OTHERWISE SPECIFIED.
- ALL WORK SHALL BE IN ACCORDANCE WITH THE NATIONAL BUILDING REGULATIONS AND THE NATIONAL ELECTRICAL REGULATIONS.
- ALL MATERIALS SHALL BE OF THE BEST QUALITY AND SHALL BE SUPPLIED BY THE CONTRACTOR.
- ALL WORK SHALL BE COMPLETED WITHIN THE SPECIFIED TIME FRAME.
- ALL WORK SHALL BE SUBJECT TO INSPECTION AND APPROVAL BY THE RELEVANT AUTHORITIES.
- ALL WORK SHALL BE SUBJECT TO THE SUPERVISION OF THE ARCHITECT.
- ALL WORK SHALL BE SUBJECT TO THE SUPERVISION OF THE STRUCTURAL ENGINEER.
- ALL WORK SHALL BE SUBJECT TO THE SUPERVISION OF THE ELECTRICAL ENGINEER.
- ALL WORK SHALL BE SUBJECT TO THE SUPERVISION OF THE MECHANICAL ENGINEER.
- ALL WORK SHALL BE SUBJECT TO THE SUPERVISION OF THE PLUMBING ENGINEER.
- ALL WORK SHALL BE SUBJECT TO THE SUPERVISION OF THE PAINTING ENGINEER.
- ALL WORK SHALL BE SUBJECT TO THE SUPERVISION OF THE LANDSCAPE ARCHITECT.
- ALL WORK SHALL BE SUBJECT TO THE SUPERVISION OF THE INTERIOR DESIGNER.
- ALL WORK SHALL BE SUBJECT TO THE SUPERVISION OF THE FURNITURE DESIGNER.
- ALL WORK SHALL BE SUBJECT TO THE SUPERVISION OF THE LIGHTING DESIGNER.
- ALL WORK SHALL BE SUBJECT TO THE SUPERVISION OF THE AUDIO VISUAL DESIGNER.
- ALL WORK SHALL BE SUBJECT TO THE SUPERVISION OF THE SECURITY DESIGNER.
- ALL WORK SHALL BE SUBJECT TO THE SUPERVISION OF THE ACCESSIBILITY DESIGNER.
- ALL WORK SHALL BE SUBJECT TO THE SUPERVISION OF THE SUSTAINABILITY DESIGNER.
- ALL WORK SHALL BE SUBJECT TO THE SUPERVISION OF THE WELLNESS DESIGNER.
- ALL WORK SHALL BE SUBJECT TO THE SUPERVISION OF THE SMART BUILDING DESIGNER.
- ALL WORK SHALL BE SUBJECT TO THE SUPERVISION OF THE DIGITAL BUILDING DESIGNER.
- ALL WORK SHALL BE SUBJECT TO THE SUPERVISION OF THE FUTURE READY BUILDING DESIGNER.

**YONHAI FABRICATIONS PVT. LTD.**  
 10/10, YONHAI INDUSTRIAL PARK, SEKTOR 13, MALAYSIAN INDUSTRIAL ZONE, SEREMBAN, NEGERI SEMBILAN, MALAYSIA.  
 TEL: 06-755 1111  
 FAX: 06-755 1112  
 WWW.YONHAI.COM.MY


**MR. YONHAI FABRICATIONS PVT. LTD.**  
 10/10, YONHAI INDUSTRIAL PARK, SEKTOR 13, MALAYSIAN INDUSTRIAL ZONE, SEREMBAN, NEGERI SEMBILAN, MALAYSIA.  
 TEL: 06-755 1111  
 FAX: 06-755 1112  
 WWW.YONHAI.COM.MY

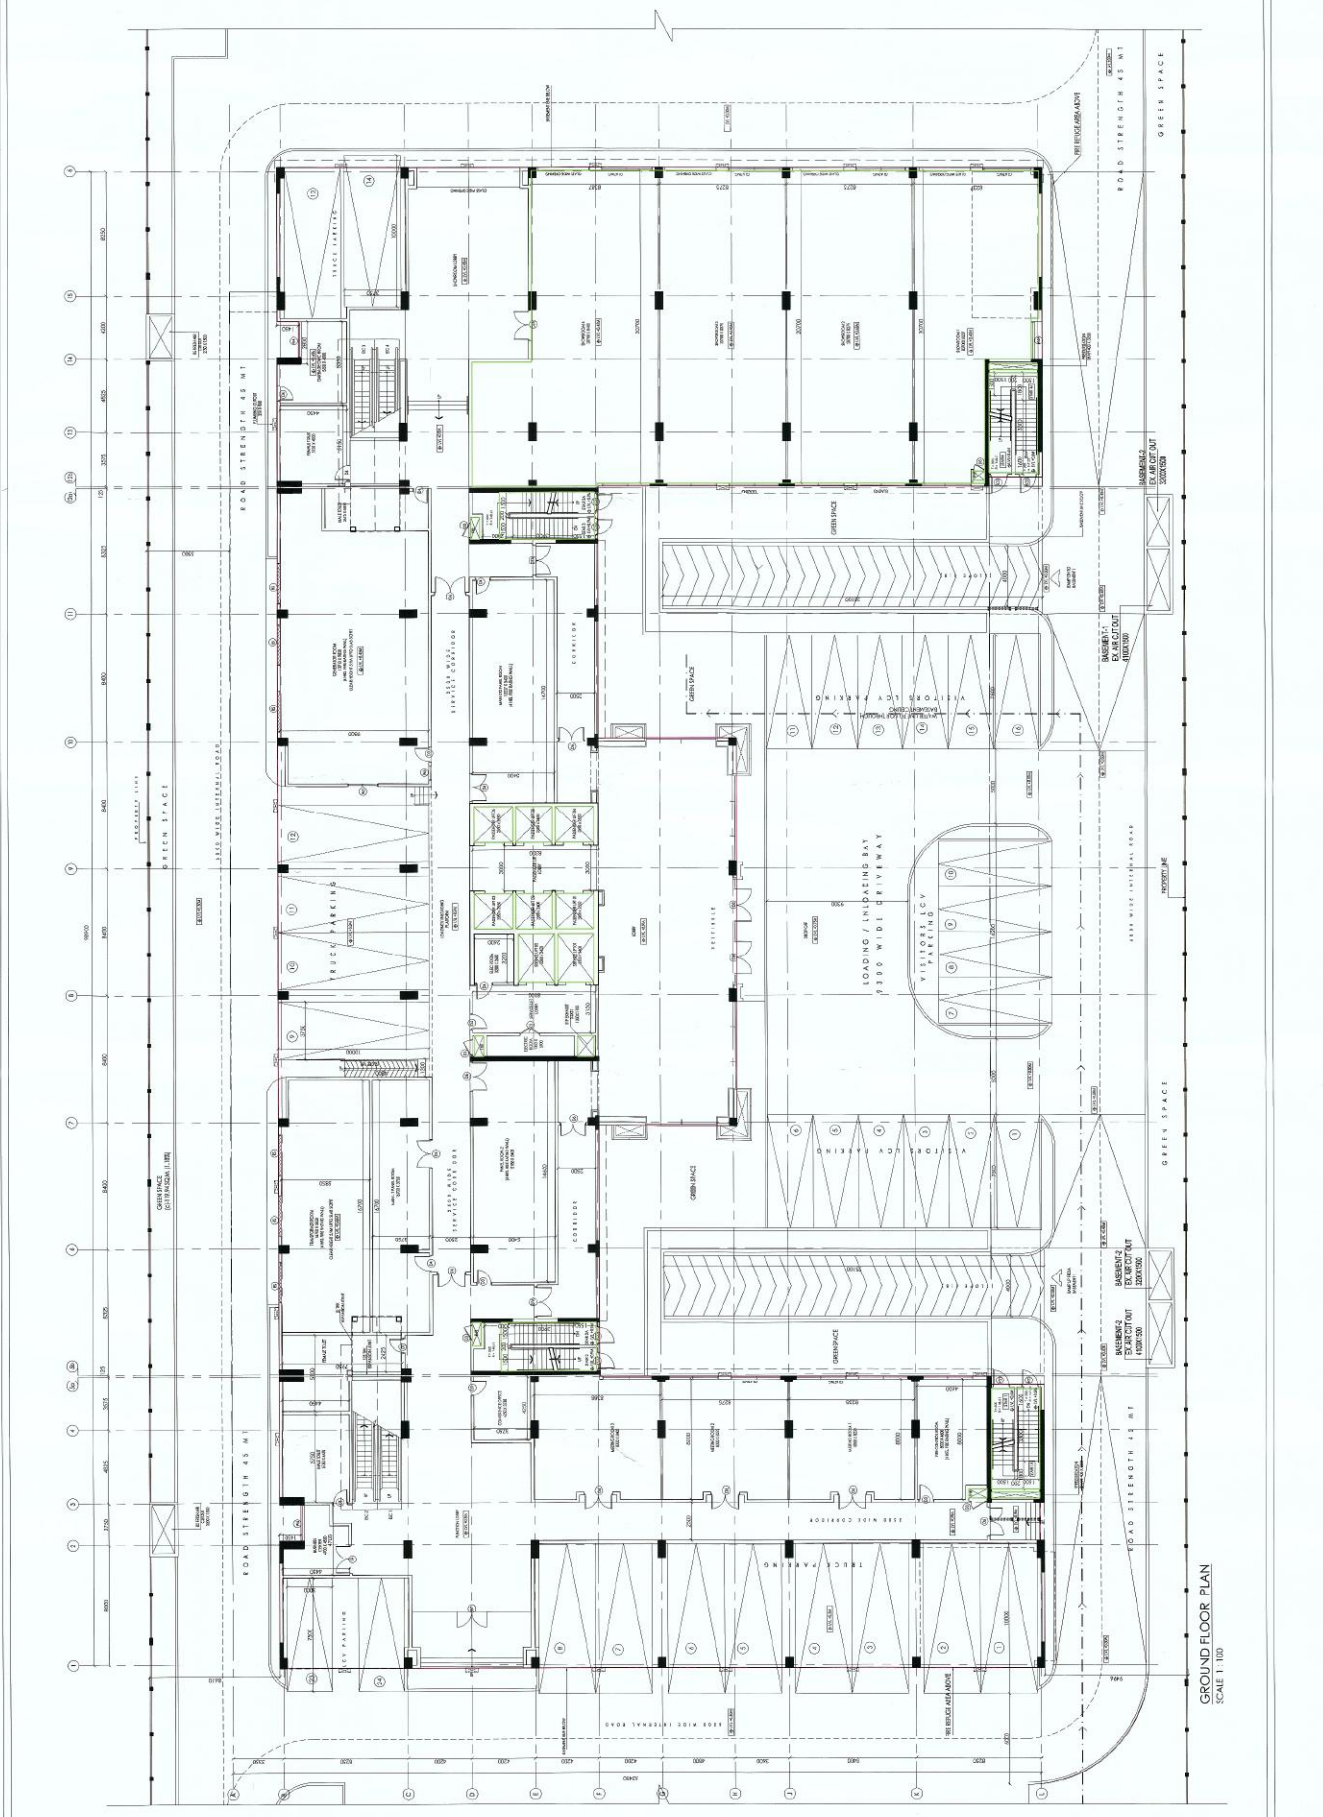

**GROUND FLOOR PLAN**  
 SCALE 1:100

PARTY'S COPY

APPROVED FOR CONSTRUCTION  
BY THE BOARD OF ARCHITECTS  
ON 11/15/2011 AT 10:00 AM  
FOR PROJECT NO. 11-00000000

REVISIONS TO BE MADE TO THE  
DESIGN SHALL BE MADE TO THE  
DRAWINGS AND RECORDED PER 22 CFR  
101.11.1

THIS IS A COPY OF THE ORIGINAL  
DRAWING. IT IS NOT TO BE USED  
FOR CONSTRUCTION. ANY CHANGES  
TO THE ORIGINAL DRAWING MUST BE  
MADE TO THE ORIGINAL DRAWING  
AND RECORDED PER 22 CFR 101.11.1

FOR PROJECT NO. 11-00000000  
DATE OF ISSUE 11/15/2011  
PROJECT NO. 11-00000000  
PROJECT NAME 11-00000000

VALID FOR 5 YEARS

Building Professional's Seal  
Professional Seal of the State of Florida  
Professional Seal of the State of Florida  
Professional Seal of the State of Florida

Professional Seal  
Professional Seal of the State of Florida  
Professional Seal of the State of Florida

