



**SITE PLAN OF PRES. NO. 70B, D. C. DEY ROAD,
KOLKATA :- 700015, WARD no. :- 58;
BOROUGH no. :- VII, P. S. :- ENTALLY.
UNDER KOLKATA MUNICIPAL CORPORATION**

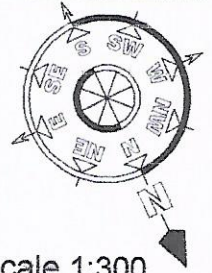

LOT - A = 14K _ 5Ch _ 30sq.ft (960.119 sq.m / 10335 sq.ft)

scale 1:300

latitude=22.557437°
longitude=88.383°

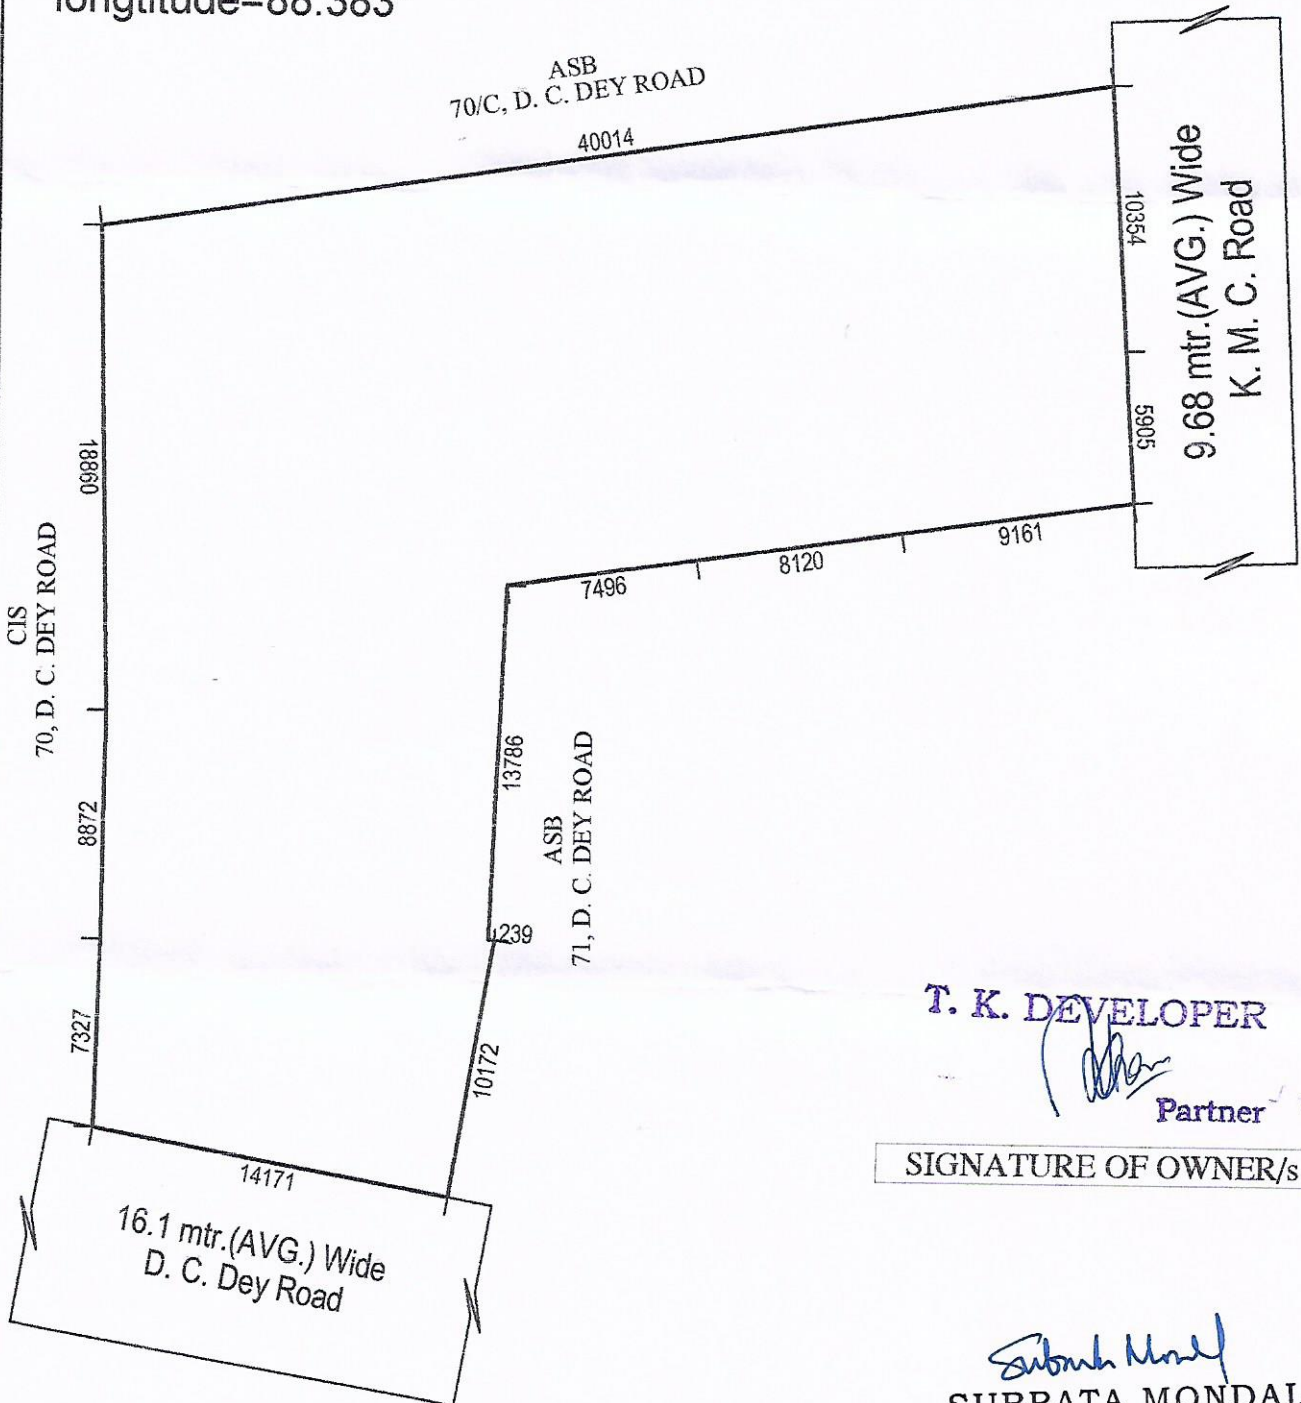

T. K. DEVELOPER
(Signature)
Partner

SIGNATURE OF OWNER/s

(Signature)
SUBRATA MONDAL
Chartered Engineer (Civil)
B.C.E., A.M.I.E., C-ENG (I)
L.B.S. 750 (I), E.S.E- 1/154
STER/NKDA/10/00082

SIGNATURE OF L. B. S.