

PROJECT
 15 STORED RESIDENTIAL BUILDING AT PREMISSION NO. 14
 SHAKELFARE SQUARE, KUALA LUMPUR, 700 071
 DRAWN BY: *EROUH M. Y.*
 CHECKED BY: *BERNARD HILLIACK*
 DATE: 1978

ROOFED TYPICAL FLOOR PLAN AND TYPICAL ROOM PLAN
 FRONT ELEVATION, DETAIL OF U.S.R. PLAN & SECTION

TABLE OF DOORS & WINDOWS











NO.	TYPE	SIZE	LOCATION
1	DOOR	2'0" x 6'0"	...
2	DOOR	2'0" x 6'0"	...
BERNARD HILLIACK
 ARCHITECT
 117/3, S. B. 1/75
 MALAYA
 KUALA LUMPUR

BERNARD HILLIACK
 ARCHITECT
 117/3, S. B. 1/75
 MALAYA
 KUALA LUMPUR

BERNARD HILLIACK
 ARCHITECT
 117/3, S. B. 1/75
 MALAYA
 KUALA LUMPUR

BERNARD HILLIACK
 ARCHITECT
 117/3, S. B. 1/75
 MALAYA
 KUALA LUMPUR

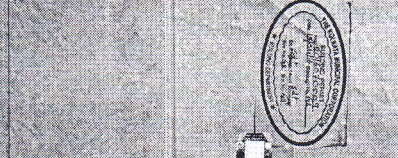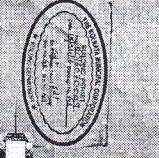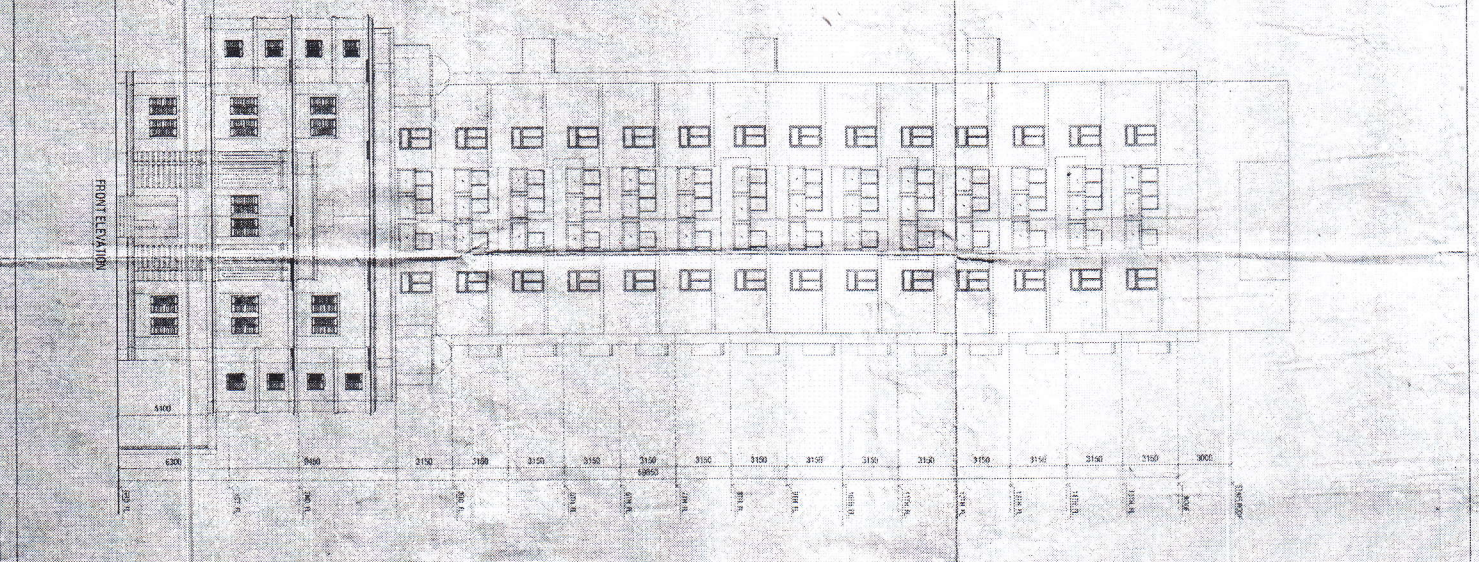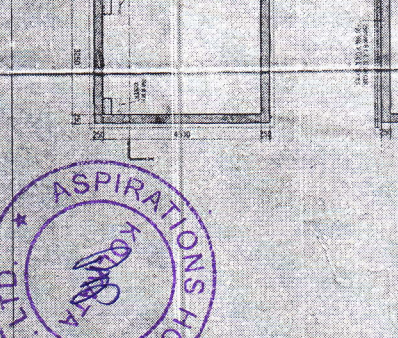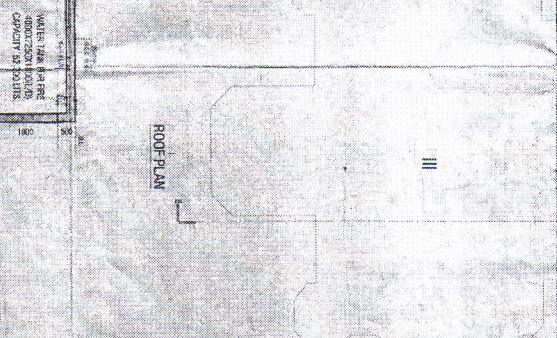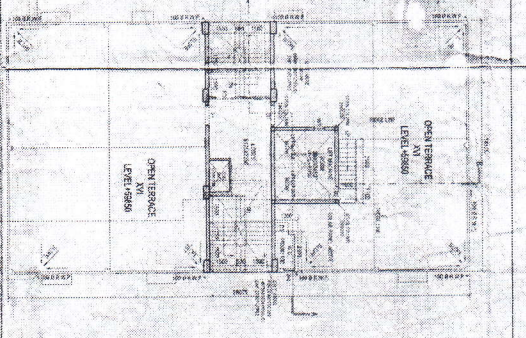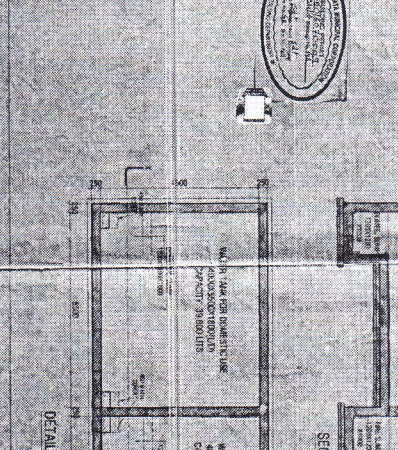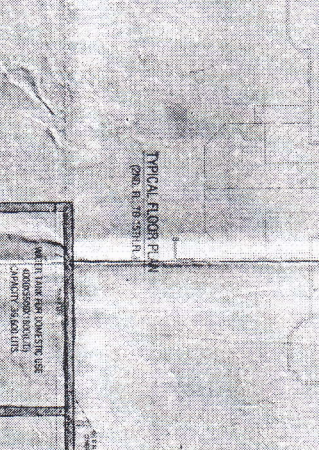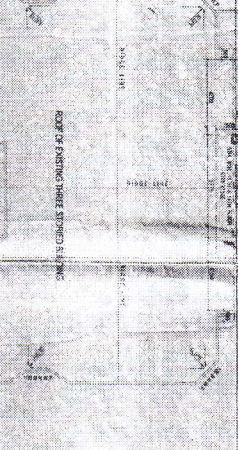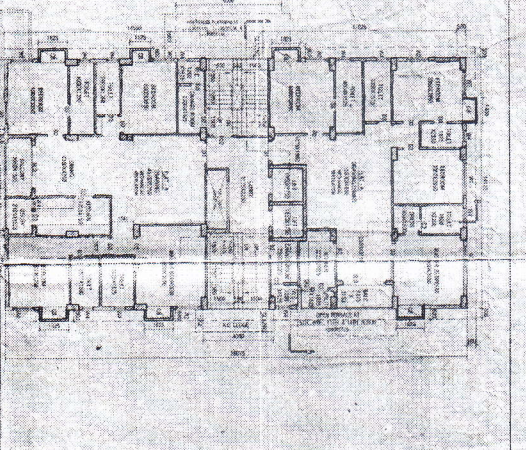

WATER TANK FOR DOMESTIC USE
 CAPACITY 2000 LITRES

WATER TANK FOR FIRE
 CAPACITY 5000 LITRES

WATER TANK FOR INDUSTRIAL
 CAPACITY 30000 LITRES

WATER TANK FOR FIRE
 CAPACITY 5000 LITRES

SCALE - 1:100

SECTION A1 XX

DETAIL OF U.S.R. PLAN

TYPICAL FLOOR PLAN
 (DIM. IN METERS)

ROOF PLAN

FRONT ELEVATION