

SPECIFICATION OF CONSTRUCTION

1. ALL CONCRETE WORK SHALL BE DONE IN ACCORDANCE WITH THE SPECIFICATIONS OF THE BUREAU OF PUBLIC WORKS.
2. ALL CONCRETE SHALL BE OF GRADE 40 MPa.
3. ALL CONCRETE SHALL BE CAST IN PLACE AND SHALL BE CURED PROPERLY.
DECLARATION

I, the undersigned, hereby declare that the plans and specifications herein are true and correct and that I am a duly qualified and licensed professional engineer in the Philippines. I also declare that I am not a partner, officer, director, or employee of the contractor or any of its subsidiaries, affiliates, or agents.


SCHEDULE OF DOORS & WINDOWS

ID	TYPE	SIZE	REMARKS
D1	WOOD DOOR	1200 X 2100	GLAZED
D2	WOOD DOOR	1200 X 2100	GLAZED
PROPOSED PLAN OF B-G-H STORED RESIDENTIAL BUILDING
 HOLDING NO. 52, KHE TRAMITRA LANE SAKIA,
 P.A. MONTA-GOLABARIL, DAG NO. 370, 371, 372,
 L.R.K. NO. 32, 33, 34, 1000.

ARCHITECTURAL DETAIL
 SHEET NO. 3 OF 5
 ALL DIMENSIONS ARE IN M.M.
 SCALE = 1:100

SIGN OF STR. ENG.
 SIGN OF L. B. S.L.B.A.

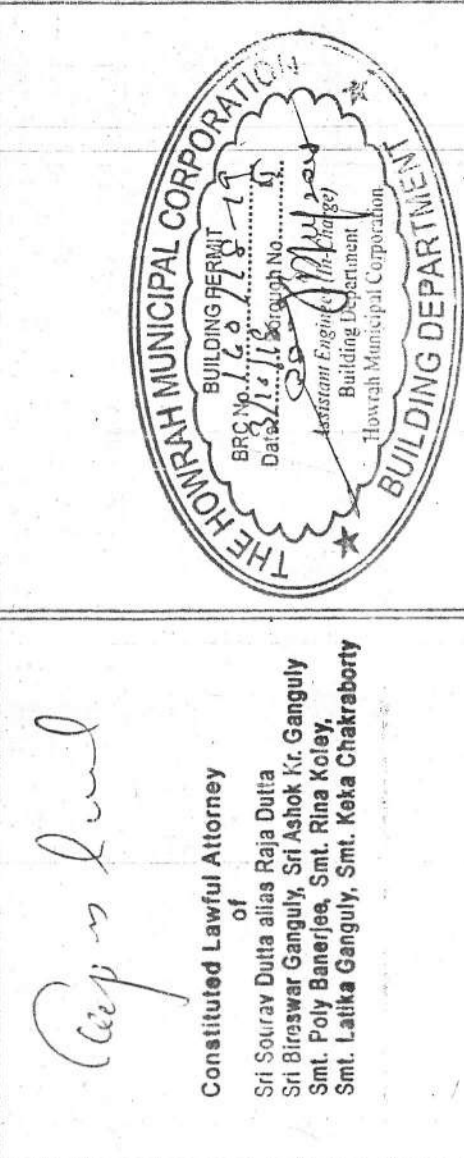


SIGN OF APPLICANT/S
 H.M.C. SEAL

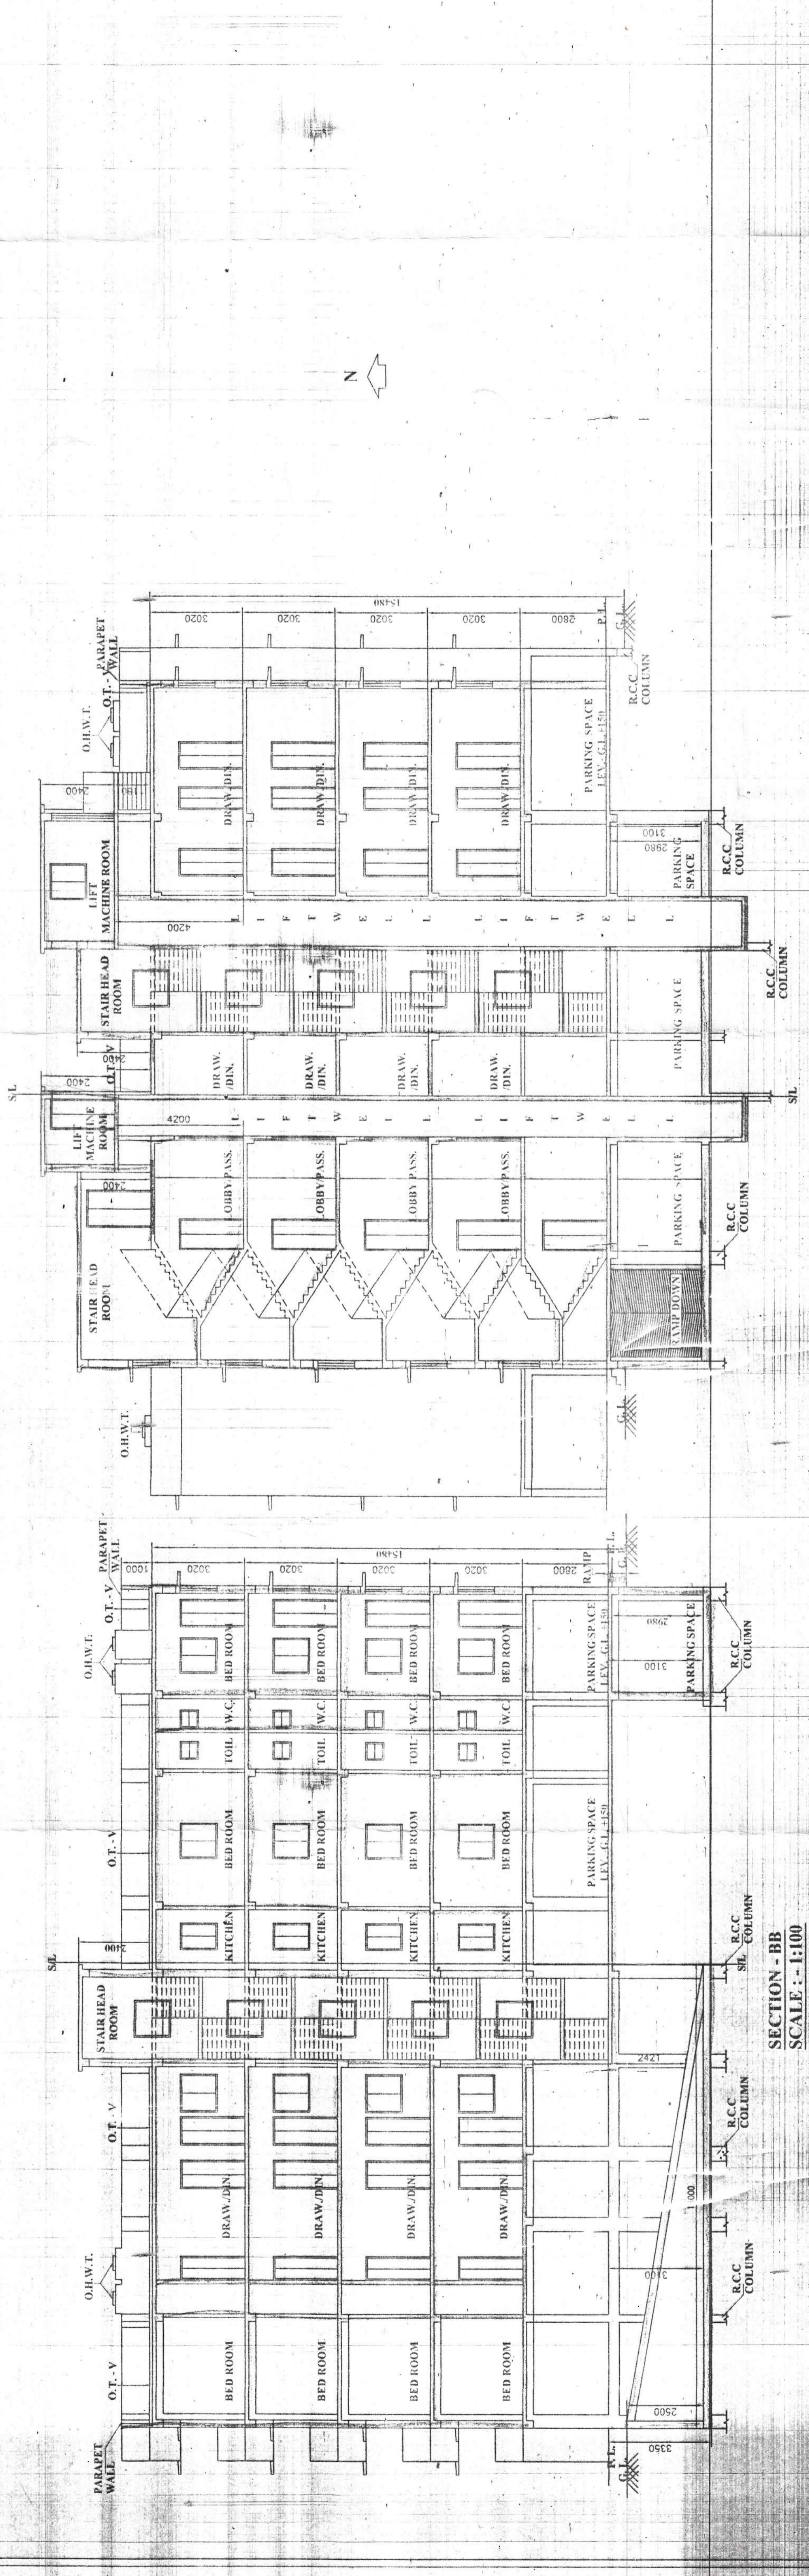

SECTION - AA
 SCALE: 1:100

SECTION - BB
 SCALE: 1:100

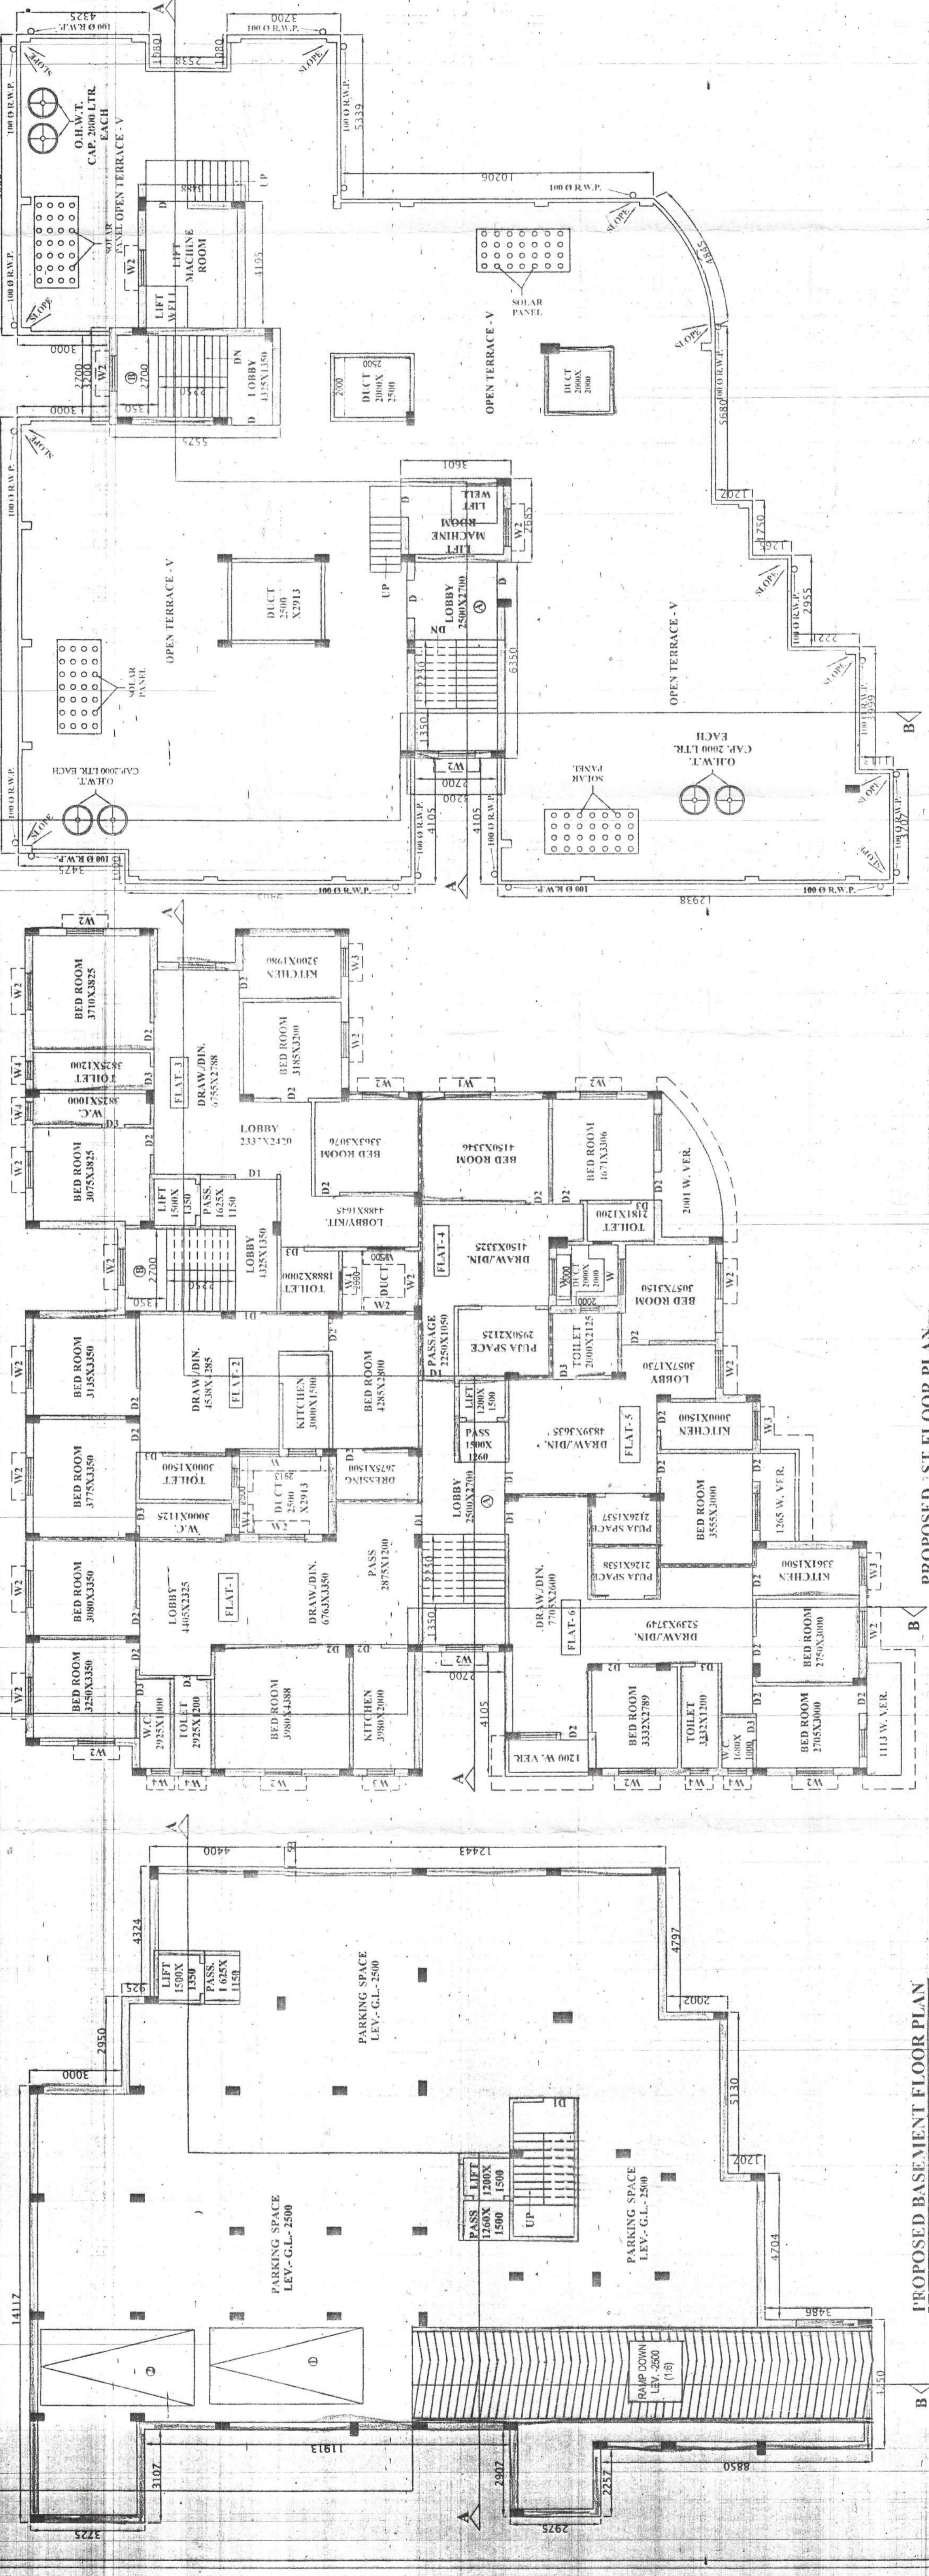

PROPOSED 1ST FLOOR PLAN
 SCALE: 1:100

PROPOSED BASEMENT FLOOR PLAN
 SCALE: 1:100