

- 1. All dimensions are in millimeters unless otherwise specified.
- 2. All dimensions are to be taken from the centerline of the wall or column unless otherwise specified.
THE DRAWING IS THE PROPERTY OF M/S. CONSULTANTS ONE DESIGN SOLUTIONS AND IS NOT TO BE REPRODUCED, COPIED, OR TRANSMITTED IN ANY FORM OR BY ANY MEANS, WITHOUT THE WRITTEN PERMISSION OF M/S. CONSULTANTS ONE DESIGN SOLUTIONS. ANY VIOLATION WILL BE PROSECUTED TO THE FULL EXTENT OF THE LAW.


DATE: 24.08.2018
 DRAWN BY: S. S. S. S.
 CHECKED BY: S. S. S. S.
 APPROVED BY: S. S. S. S.

1. All dimensions are to be taken from the centerline of the wall or column unless otherwise specified.

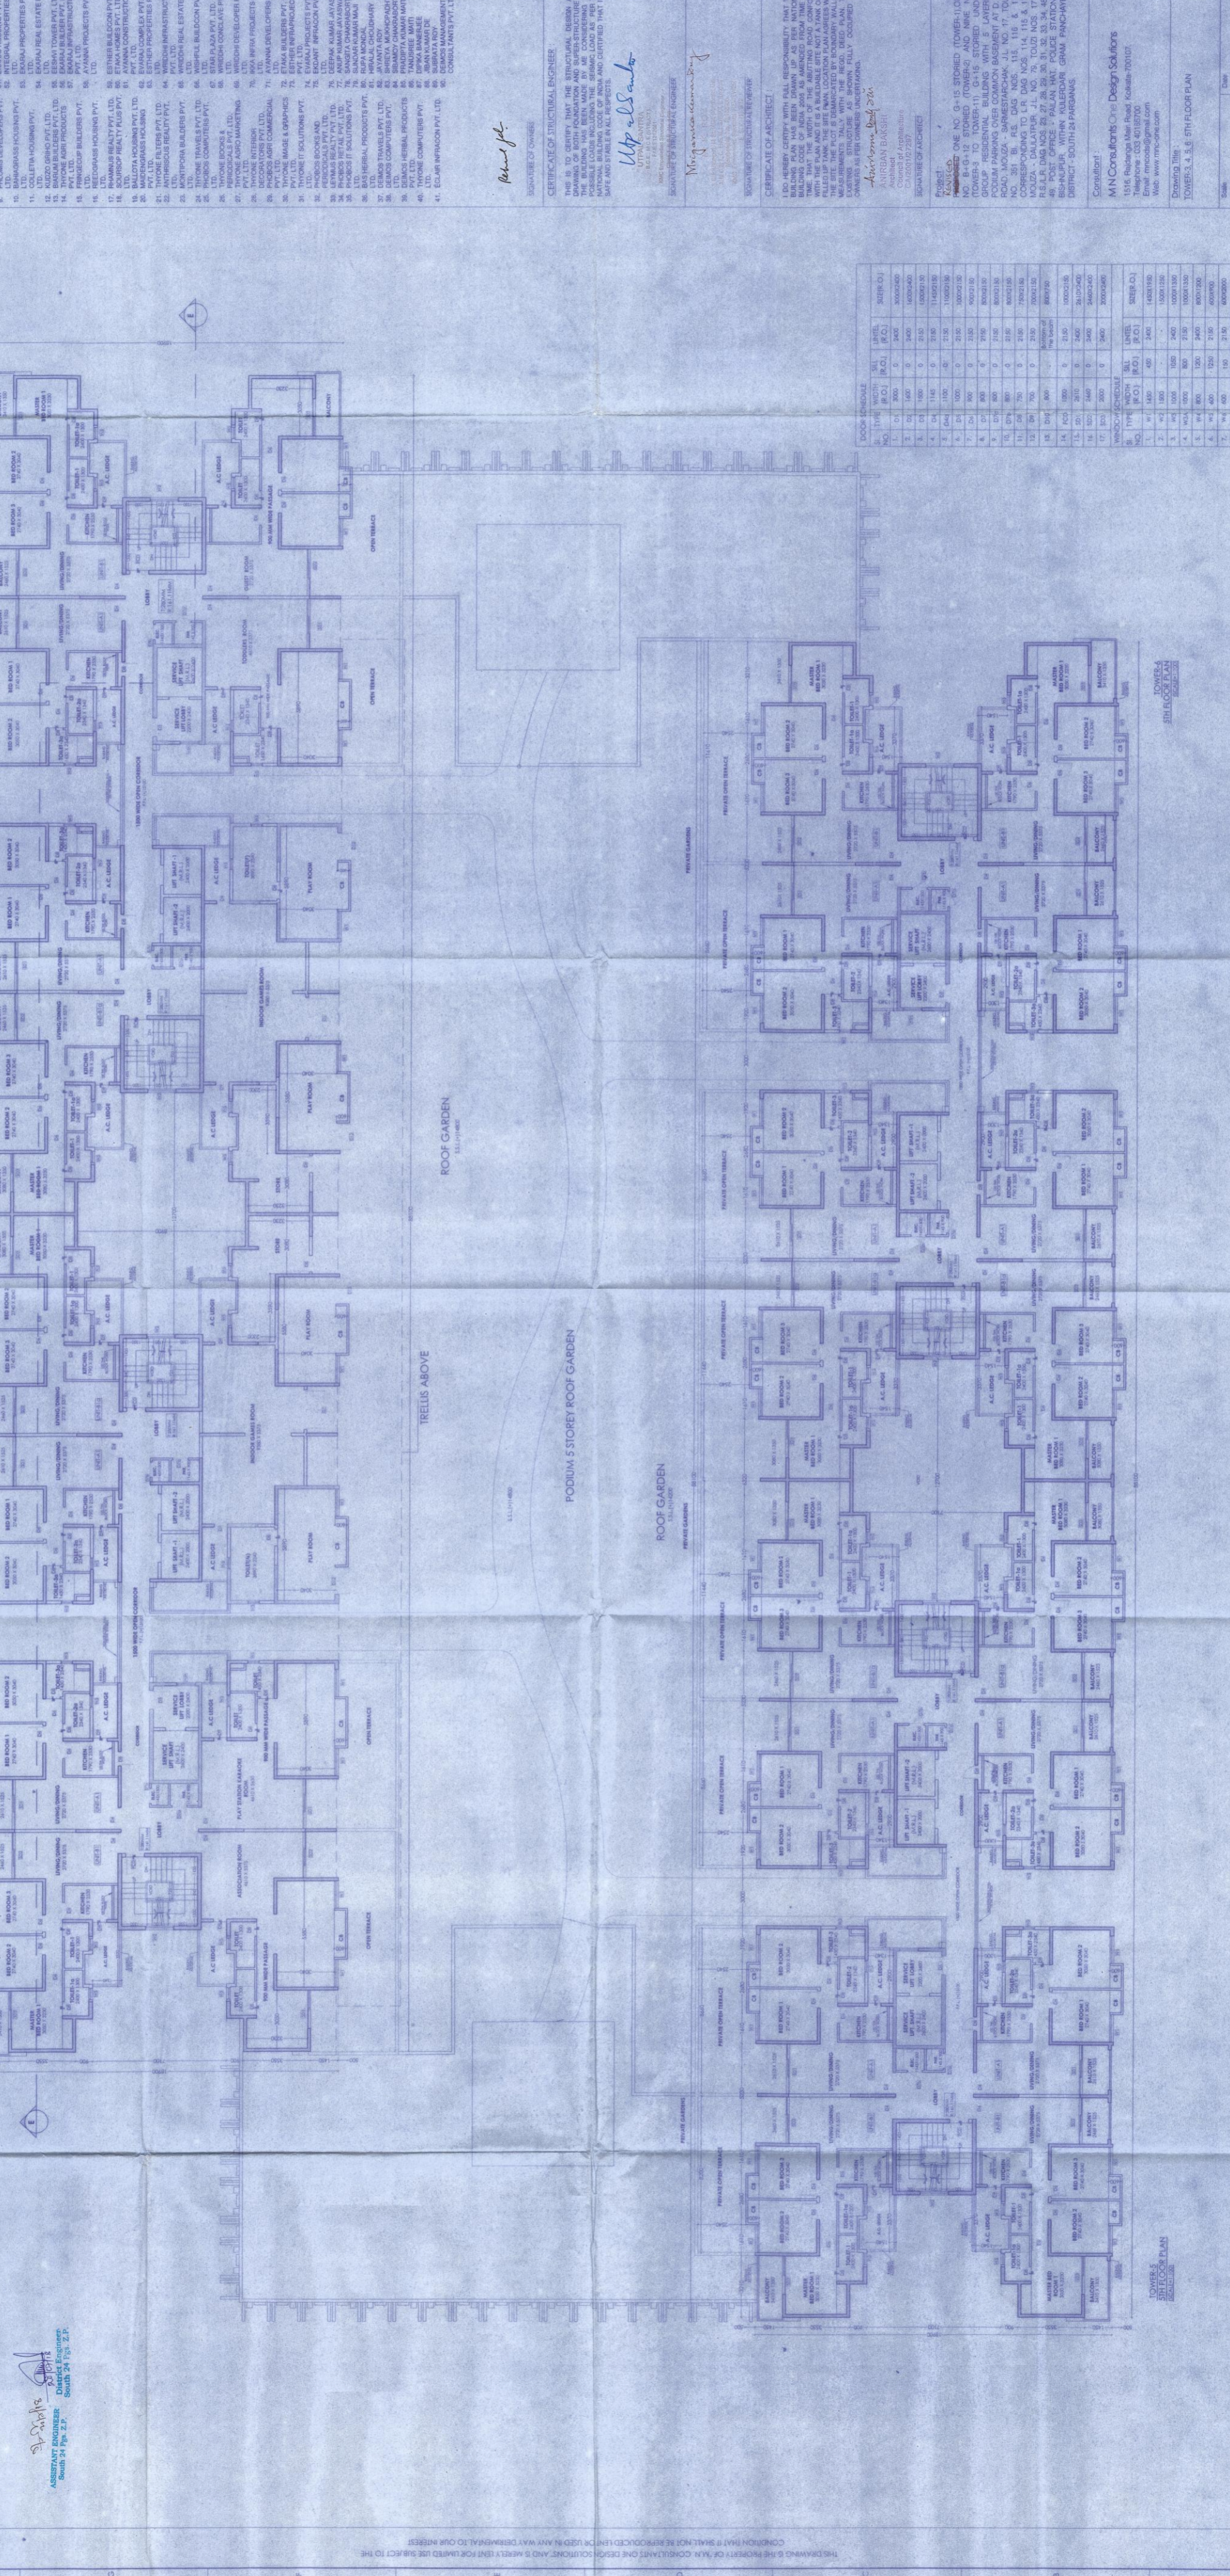

NO.	TYPE	AREA (SQ. FT.)	NO. OF UNITS
1	1 BHK	3000	100
2	2 BHK	4500	100
3	3 BHK	6000	100
100	100 BHK	151500	100

CONSULTANT: M/S. CONSULTANTS ONE DESIGN SOLUTIONS
 15K, BANGALORE MAIN ROAD, BANGALORE-560025
 TELEPHONE: 080-26101000
 FAX: 080-26101001
 WWW: WWW.MCDSONE.COM

PROJECT: TOWER 3, 4 & 5, 5TH FLOOR PLAN
 DATE: 24.08.2018
 DRAWN BY: S. S. S. S.
 CHECKED BY: S. S. S. S.
 APPROVED BY: S. S. S. S.

CERTIFICATE OF STRUCTURAL ENGINEER
 THIS IS TO CERTIFY THAT THE STRUCTURAL DESIGN AND DRAWING OF THE FOUNDATION AND SUPERSTRUCTURE OF THE ABOVE PROJECT HAS BEEN CHECKED AND FOUND TO BE SAFE AND SOUND IN ALL RESPECTS.
 M/S. CONSULTANTS ONE DESIGN SOLUTIONS
 15K, BANGALORE MAIN ROAD, BANGALORE-560025
 TELEPHONE: 080-26101000
 FAX: 080-26101001
 WWW: WWW.MCDSONE.COM

COPYRIGHT © 2018 BY M/S. CONSULTANTS ONE DESIGN SOLUTIONS. ALL RIGHTS RESERVED. NO PART OF THIS PUBLICATION MAY BE REPRODUCED OR TRANSMITTED IN ANY FORM OR BY ANY MEANS, WITHOUT THE WRITTEN PERMISSION OF M/S. CONSULTANTS ONE DESIGN SOLUTIONS.

NAME OF OWNERS: M/S. CONSULTANTS ONE DESIGN SOLUTIONS
 PARTNER: S. S. S. S.
 42, CHAMRAJAOH ROAD, BANGALORE-560025
 43, CHAMRAJAOH ROAD, BANGALORE-560025
CONSULTANT: M/S. CONSULTANTS ONE DESIGN SOLUTIONS
 15K, BANGALORE MAIN ROAD, BANGALORE-560025
 TELEPHONE: 080-26101000
 FAX: 080-26101001
 WWW: WWW.MCDSONE.COM

PROJECT: TOWER 3, 4 & 5, 5TH FLOOR PLAN
 DATE: 24.08.2018
 DRAWN BY: S. S. S. S.
 CHECKED BY: S. S. S. S.
 APPROVED BY: S. S. S. S.

CERTIFICATE OF STRUCTURAL ENGINEER
 THIS IS TO CERTIFY THAT THE STRUCTURAL DESIGN AND DRAWING OF THE FOUNDATION AND SUPERSTRUCTURE OF THE ABOVE PROJECT HAS BEEN CHECKED AND FOUND TO BE SAFE AND SOUND IN ALL RESPECTS.
 M/S. CONSULTANTS ONE DESIGN SOLUTIONS
 15K, BANGALORE MAIN ROAD, BANGALORE-560025
 TELEPHONE: 080-26101000
 FAX: 080-26101001
 WWW: WWW.MCDSONE.COM