
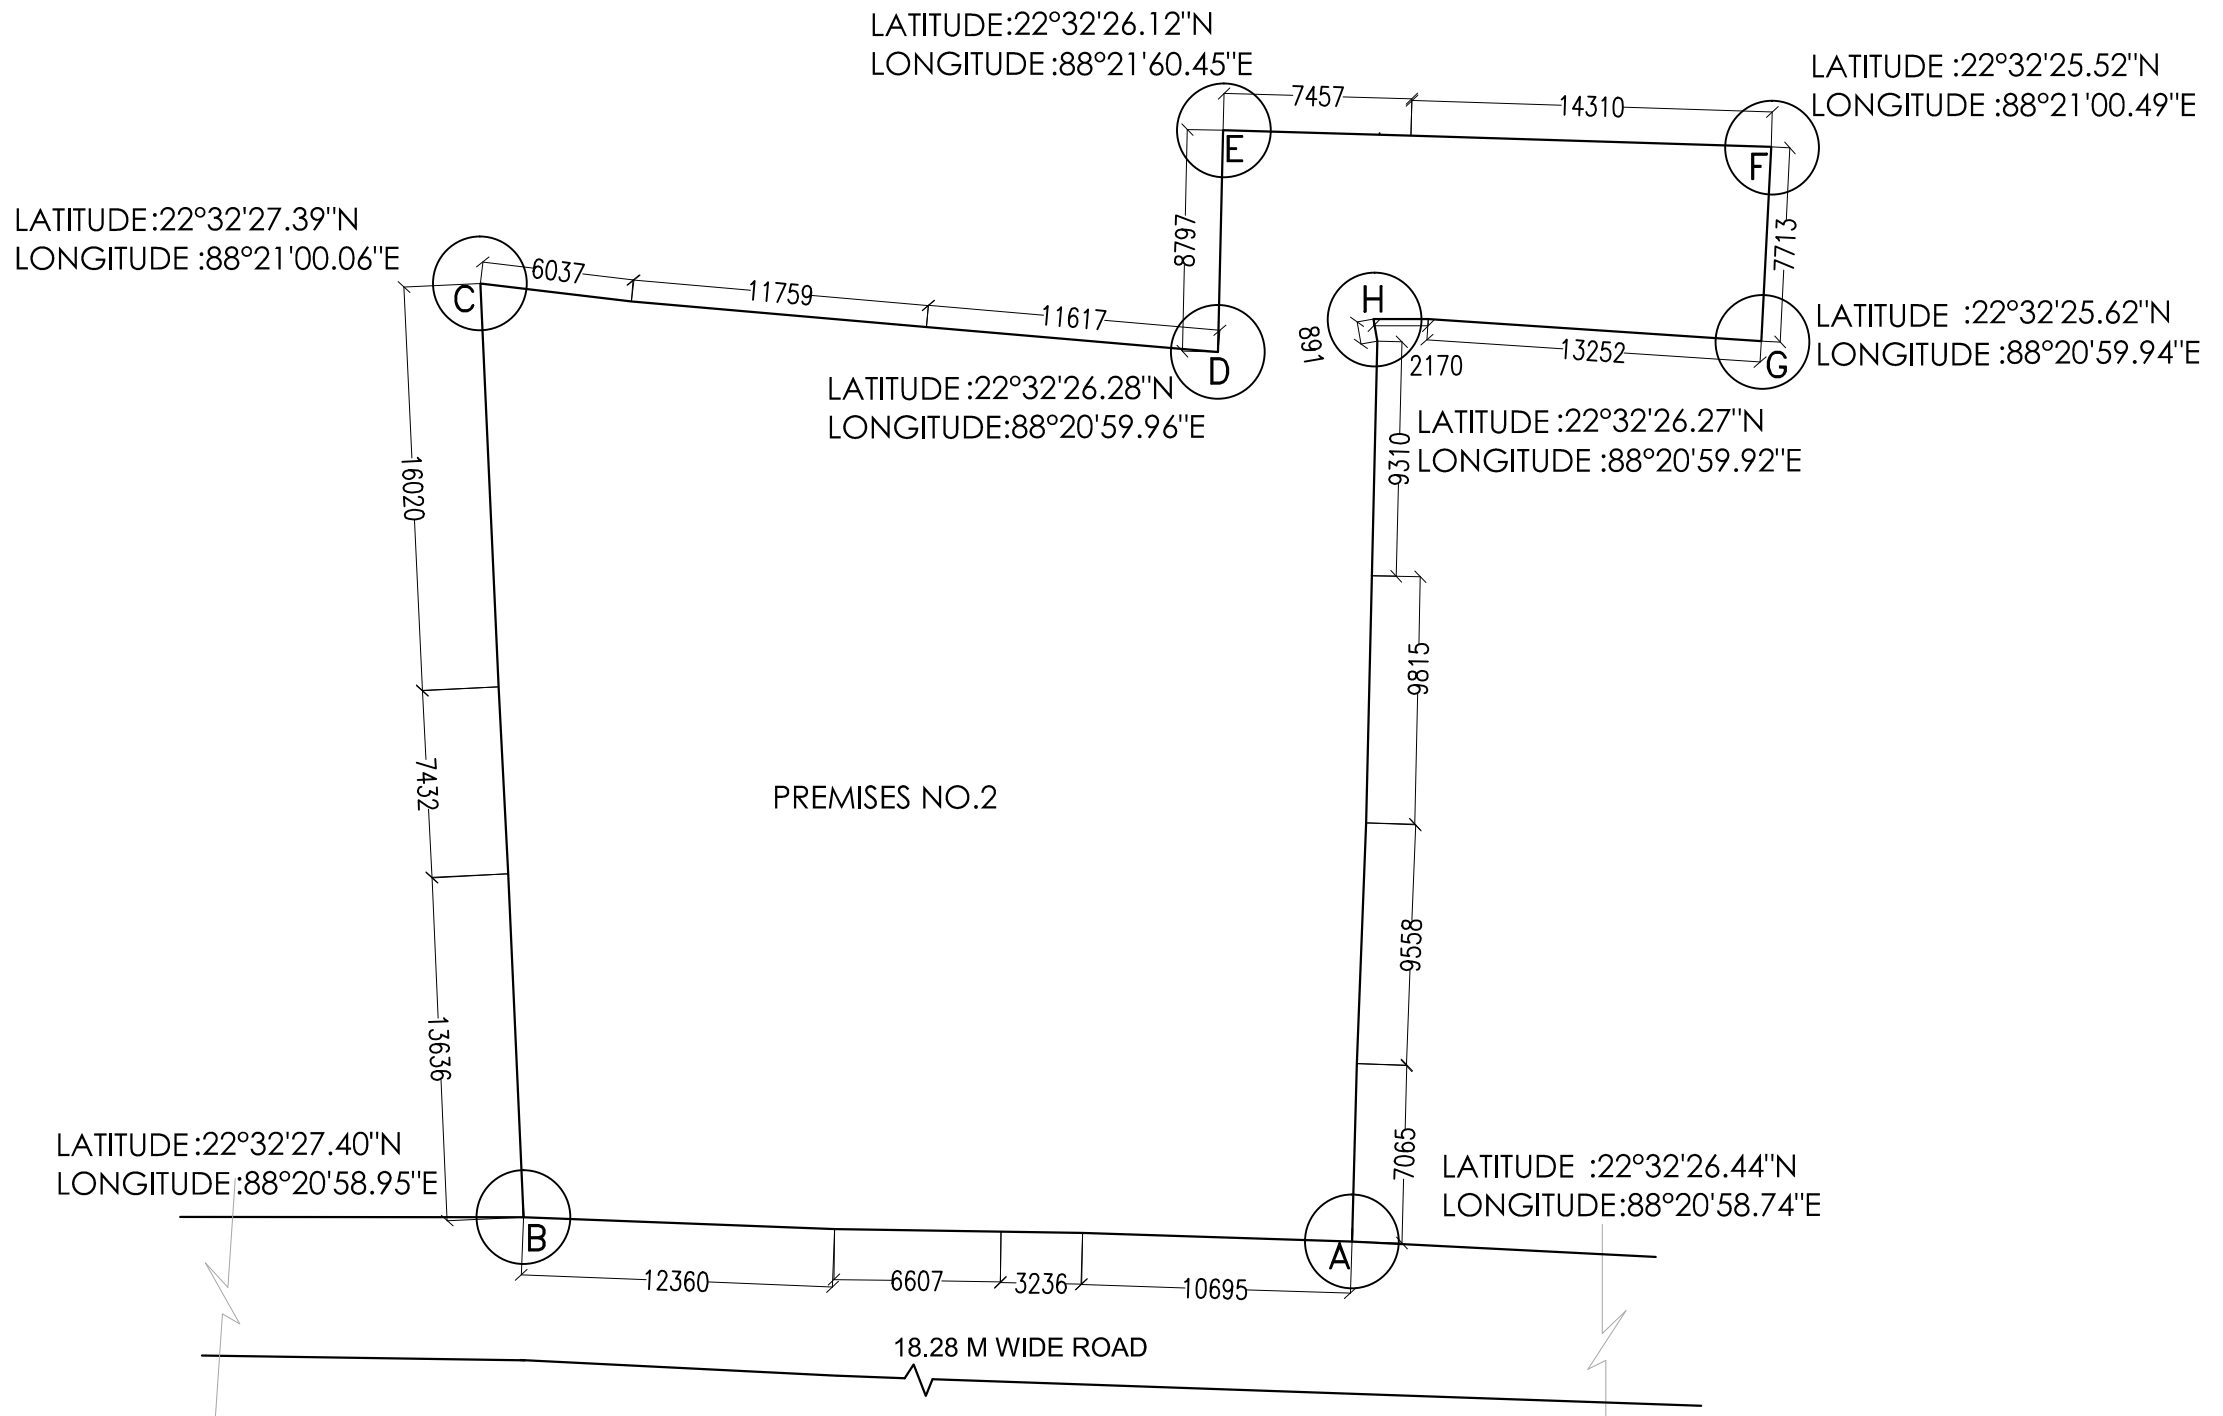


2 O.C GANGULY SARANI
 (PREVIOUSLY KNOWN AS LEE ROAD), KOLKATA-20
 WARD NO-70 , BOROUGH-VIII
 P.S. BHOWANIPORE

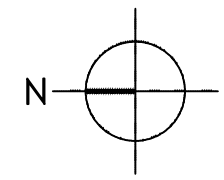

SITE PLAN
 SCALE 1:100