




- (1) TOWER NO.-1: RENEWAL AS PER PREVIOUS SANCTION, VIDE MEMO NO.- 833/SP/G DT. 25.07.2013, 834/BP/G DT. 25.07.2013
- (2A) TOWER NO.-2 AND 3: ALREADY OCCUPANY CERTIFICATE ISSUED, VIDE MEMO NO.- 726/PW/ENG/2020 DT. 26.08.2020
- (2B) TOWER NO.-4 AND 5: ALREADY OCCUPANY CERTIFICATE ISSUED, VIDE MEMO NO.- 2012/PW/ENG/18 DT. 11.01.2018
- (3) TOWER NO.-6 AND 7: REVISED

LEGEND

-  PREVIOUS SANCTIONED AS MEMO NO.- 833/SP/G DT. 25.07.2013, 834/BP/G DT. 25.07.2013
-  REVISED

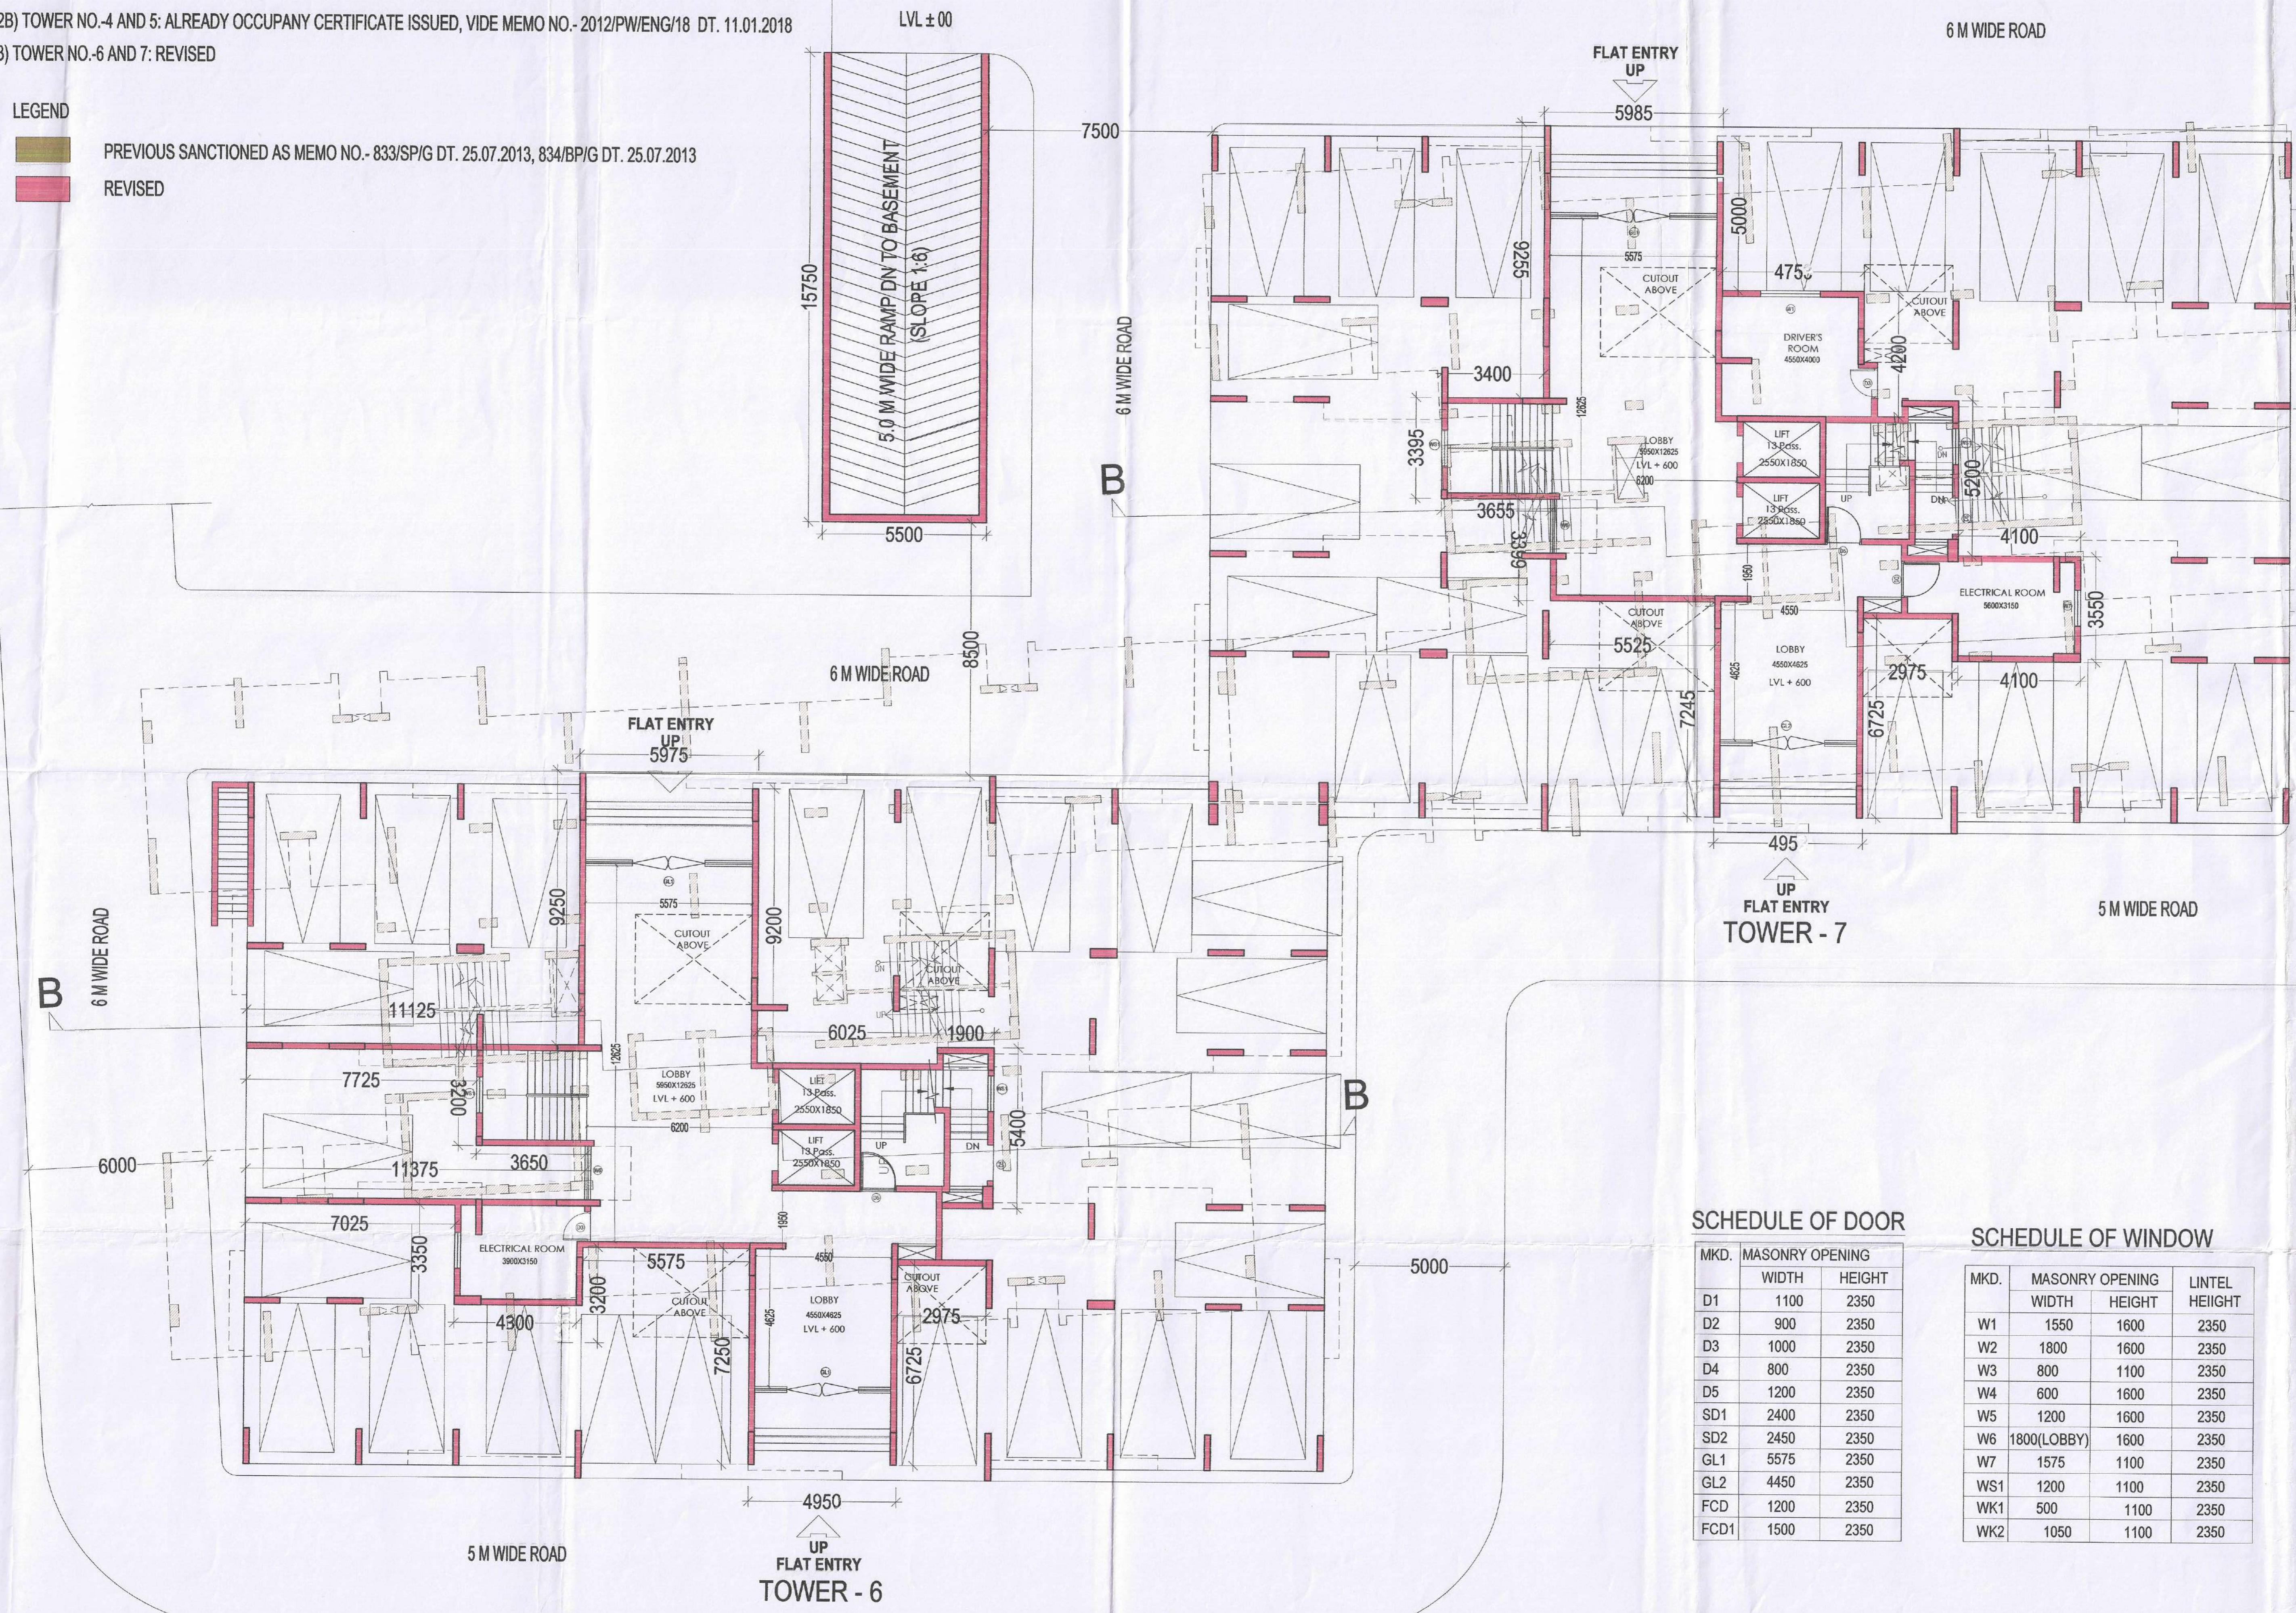

SCHEDULE OF DOOR

MKD.	MASONRY OPENING	WIDTH	HEIGHT
D1		1100	2350
D2		900	2350
D3		1000	2350
D4		800	2350
D5		1200	2350
SD1		2400	2350
SD2		2450	2350
GL1		5575	2350
GL2		4450	2350
FCD		1200	2350
FCD1		1500	2350

SCHEDULE OF WINDOW

MKD.	MASONRY OPENING	WIDTH	HEIGHT	LINTEL HEIGHT
W1		1550	1600	2350
W2		1800	1600	2350
W3		800	1100	2350
W4		600	1600	2350
W5		1200	1600	2350
W6	1800(Lobby)	1600	1600	2350
W7		1575	1100	2350
WS1		1200	1100	2350
WK1		500	1100	2350
WK2		1050	1100	2350

TOWER 6 & TOWER 7 AS MENTIONED IN REVISED DRAWING SHOULD BE TREATED AS SUPER-LUXURY BLOCK-2 NOS AS MENTIONED IN PREVIOUS SANCTIONED DRAWING VIDE MEMO NO- 834/10/BP/G DATED- 25.7.13.

Nayan Nayan
21.11.2020
Sub-Assistant Engineer
Asansol Municipal Corporation
Assistant Engineer
Asansol Municipal Corporation
Town Planner
Asansol Municipal Corporation
Executive Engineer
Asansol Municipal Corporation

Plan Sanctioned
SECRETARY
Asansol Municipal Corporation

MISD No. 11510/11/BP/G/2020/13
DATE: 25.7.2021

PLUMB LEVEL CERTIFICATE & OCCUPANCY CERTIFICATE ARE MANDATORY AS PER BUILDING RULES
B
The sanctioned building plan will remain at Site structural stability lies with The Owner
Sanctioned valid for three years
The owner will give notice regarding the commencement & completion of building
Deviation means Demolition

PROJECT:-
REVISED B+G+12 STORIED RESIDENTIAL BUILDING AT PHASE-2, SHRISTINAGAR, At Rs. Plot No. 385 (P), 391 (P), 398 (P), J.L. No. 18 for construction vide NOUZA- GOBINDA P.O. Memo No.-833/10/BP/G Dated-25.7.13

CLIENT:-
BENGAL SHRISTI INFRASTRUCTURE DEVELOPMENT LIMITED.

Signature of Owner
Authorised Signatory/Director
Bengal Shristi Infrastructure Development Ltd.

SIGNATURE OF OWNER
AUTHORISED SIGNATURE OF BENGAL SHRISTI INFRASTRUCTURE DEVELOPMENT LIMITED.

CERTIFICATE OF BUILDING PLAN
I UNDERTAKE WITH FULL RESPONSIBILITY AND CERTIFY THAT THE BUILDING PLAN HAS BEEN DRAWN AS PER PROVISION OF W.B. MUNICIPAL BUILDING RULES 2007 AS AMENDED FROM TIME TO TIME AND THAT THE SITE CONDITION INCLUDING THE WIDTH OF THE ABUTTING ROAD CONFIRMS WITH THE PLAN AND THAT IS A BUILDING SITE AND NOT A TANK OR FILLED UP TANK.

Signature of LBA
(Name, Address and Empanment No.)
ANIRBAN BHADURI MONDAL
C.O.A. REG. NO. CA/2003/31394

CERTIFICATE OF STRUCTURAL STABILITY
THE STRUCTURAL DESIGN AND DRAWINGS OF BOTH FOUNDATION AND SUPERSTRUCTURE OF THE BUILDINGS HAS BEEN MADE BY ME CONSIDERING ALL POSSIBLE LOADS INCLUDING THE SEISMIC LOAD AS PER THE NATIONAL BUILDING CODE OF INDIA AND CERTIFIED THAT IT IS SAFE & STABLE IN ALL RESPECT.

Signature of Structural Engineer
(Name, Address and Empanment No.)
S. N. BASU
B. E. M. STRUCT. E.M.I.C.E.
ESE-1/15
534/1/1, JODHPUR PARK
KOLKATA-700 068

TITLE
BLOCK-6&7 [SUPER LUXURY BLOCK]
GROUND FLOOR PLAN

DRG. NO.	DATE	SCALE	DESIGNED BY	ISSUE STATUS
IN/126/COOP/04	05.02.19	1:100	SHANKAR	INMATE

ALL DIMENSIONS ARE IN MM.
ALL EXTERNAL WALLS ARE 200 THK. AND ALL INTERNAL WALLS ARE 100 THK BRICK WALL.
ALL P.C.C. WORK IN 1:3:6
ALL R.C.C. WORK IN 1:2:4
ALL OTHER SPECIFICATIONS CONFORMING RELEVANT I.S.I. CODE

ARCHITECT
28/2, BALLYGUNGE CIRCULAR ROAD, UDAYAN PARK, FLAT NO.-7, 3RD FLOOR, KOL-19
TEL.: (033) 4000 8422/23/24/25/26 WEBSITE: www.inmateindia.com

THIS DRAWING IS A PRIVATE AND CONFIDENTIAL DOCUMENT AND IT MUST NOT BE COPIED OR LENT WITHOUT THE CONSENT OF M/S INMATE.