

**SCHEDULE OF SLABS REINFORCEMENT**

SLAB NO.	THK. (mm)	ALONG SHORTER DIRECTION	ALONG LONGER DIRECTION
S1	125	8@125 CC	8@125 CC
S2	150	8@125 CC	8@125 CC
S3	150	8@125 CC	8@125 CC

**SCHEDULE OF STAIR**

STAIR	MAIN REINF.	UP	DOWN	REINFORCEMENT
STAIR	150 THK.	12@125 CC	12@125 CC	12@125 CC



**SCHEDULE OF COMBINED ROUNDATION BEAMS**

BEAM	SIZE	REINFORCEMENT	SPAN	CONT. SUPP.	STAIRS	STAIRS
CRH1	500	4-20	4-20	4-20	4-20	4-20
CRH2	600	4-20	4-20	4-20	4-20	4-20

**SCHEDULE OF COMBINED FOOTINGS**

FTG. TYPE	FOOTING SIZE	FOOTING REINFORCEMENT	FOOTING REINFORCEMENT	FOOTING REINFORCEMENT
CF1	1500	3851X2000	4-20	10@150 CC
CF2	1500	4183X2000	4-20	10@150 CC
CF3	1500	4255X2500	4-20	10@150 CC
CF4	1500	5050X2000	4-20	10@150 CC
CF5	1500	5175X2500	4-20	10@150 CC
CF6	1500	5000X2000	4-20	10@150 CC
CF7	1500	5212X2000	4-20	10@150 CC
CF8	1500	5752X2500	4-20	10@150 CC
CF9	1500	5700X2500	4-20	10@150 CC
CF10	1500	6881X2500	4-20	10@150 CC
CF11	1500	AS PER DWG.	4-20	10@150 CC
CF12	1500	11252X2500	4-20	10@150 CC
CF13	1500	12363X2000	4-20	10@150 CC
CF14	1500	14225X2000	4-20	10@150 CC
CF15	1500	14225X2000	4-20	10@150 CC
CF16	1500	14225X2000	4-20	10@150 CC
CF17	1500	14225X2000	4-20	10@150 CC

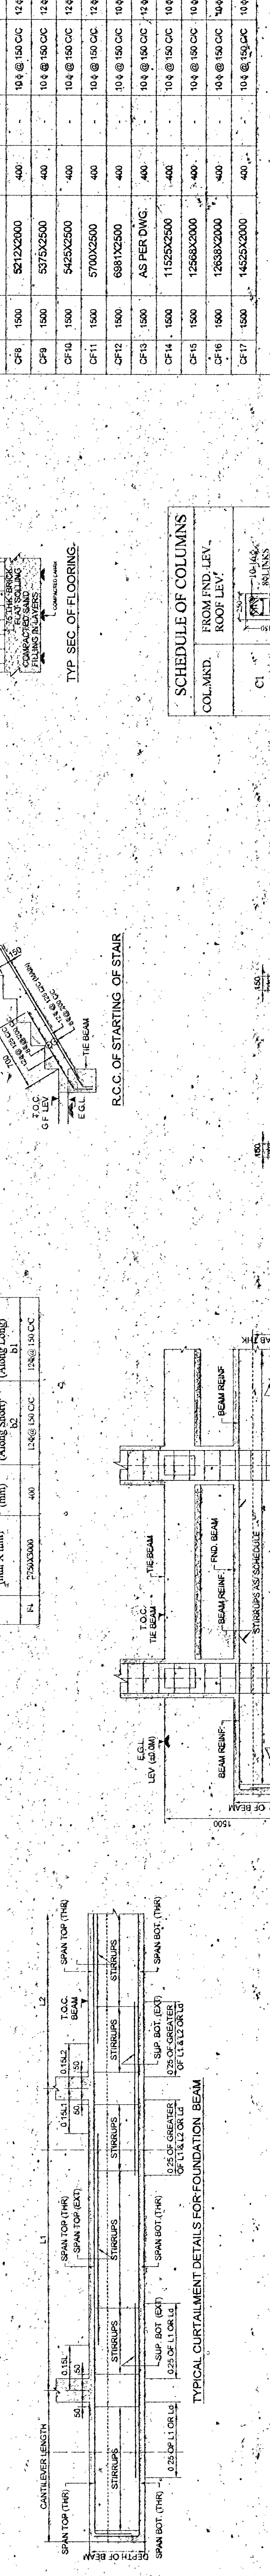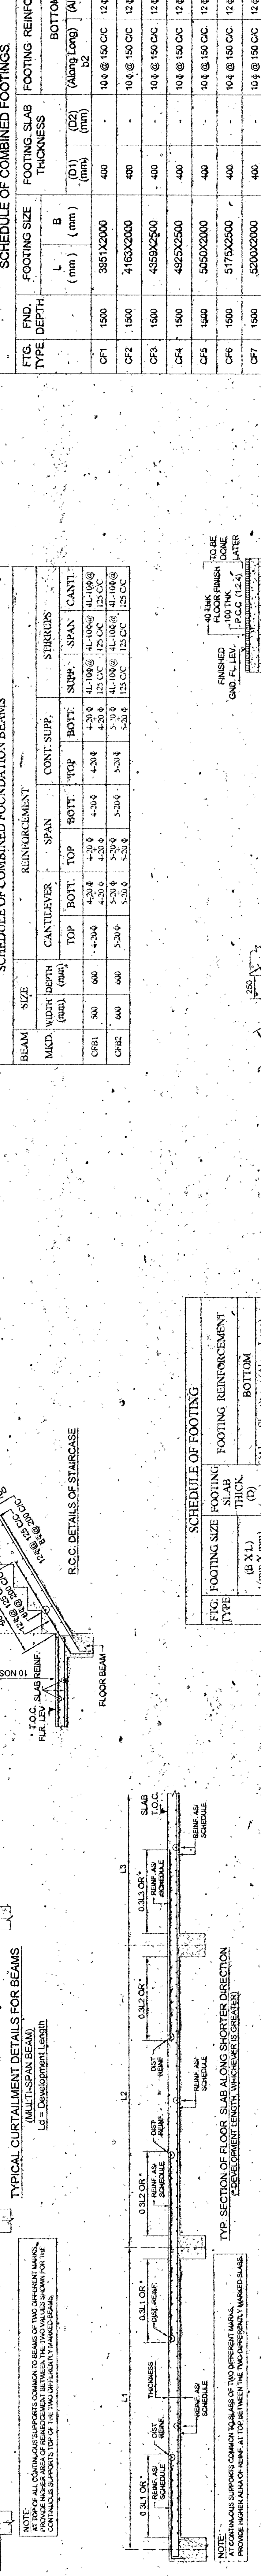



**SCHEDULE OF COLUMNS**

COL. MKD.	FROM END. LEV.	TO END. LEV.	REINFORCEMENT
C1	ROOF LEV.	1ST FLOOR LEV.	4-20
C2	1ST FLOOR LEV.	2ND FLOOR LEV.	4-20
C3	2ND FLOOR LEV.	3RD FLOOR LEV.	4-20

**SECTION P-P**

**SECTION Q-Q**

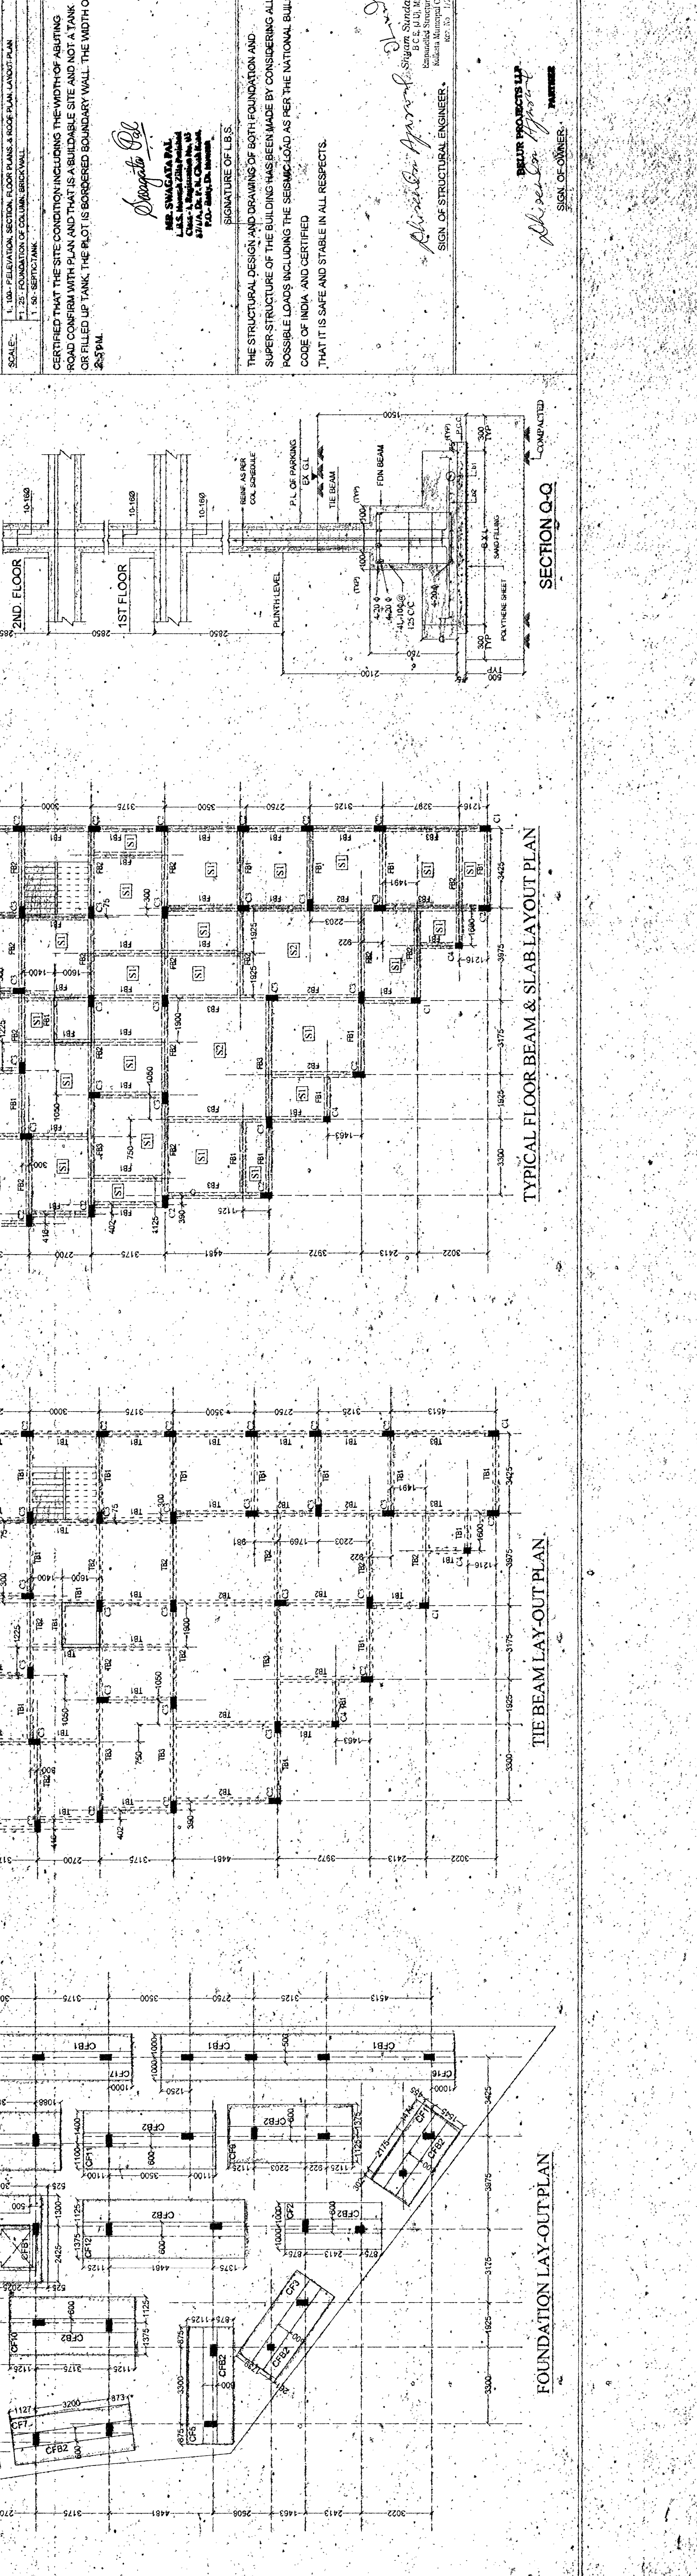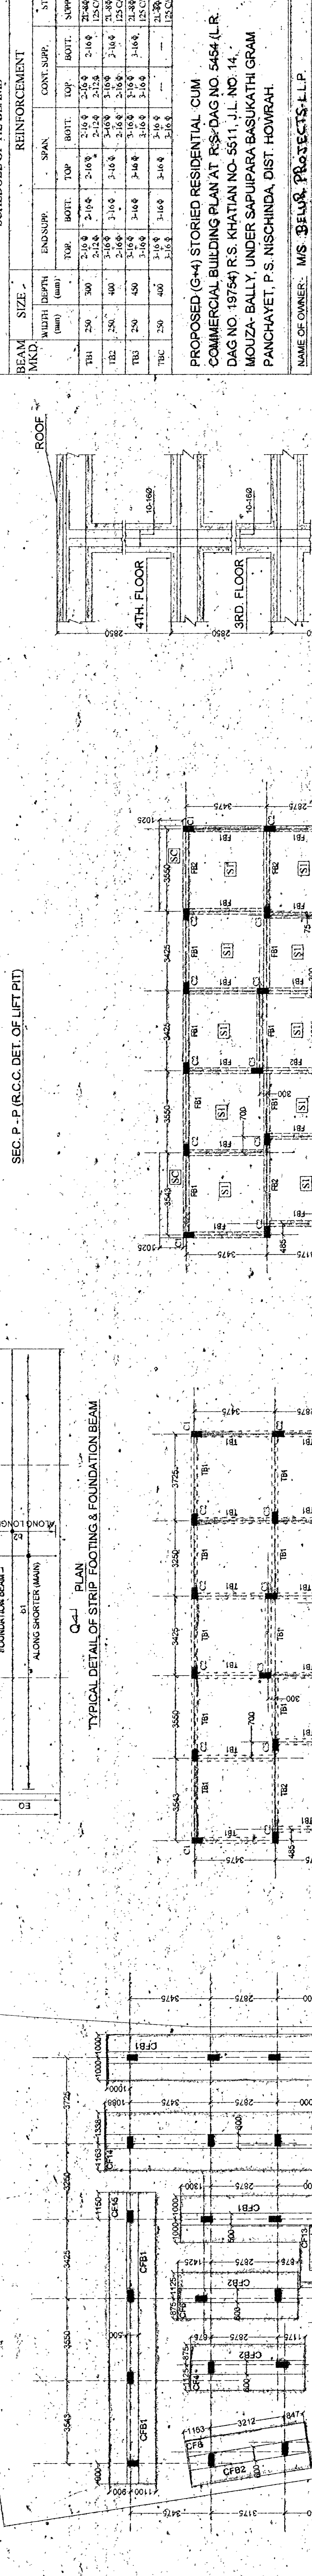

**PROPOSED (G+4) STORED RESIDENTIAL CUM COMMERCIAL BUILDING PLAN AT R.S. KHATIAN NO. 5454/L.R. DAG NO. 19750) R.S. KHATIAN NO. 5511, J.L. NO. 14, MOUZA- BALLY, UNDER SAPIPARA BASUKATHI GRAM PANCHAYET, P. S. NISCHINDA, DIST. HOWRAH**

**NAME OF OWNER: MS. BELUR PROJECTS LLP.**

**SCALE: 1:100 (FOUNDATION), 1:200 (FLOOR PLAN), 1:50 (SECTION)**

**CERTIFIED THAT THE SITE CONDITION INCLUDING THE WIDTH OF ABUTTING ROAD CONFIRM WITH PLAN AND THAT IS A BUILDABLE SITE AND NOT A TANK OR FILLED UP TANK. THE PLOT IS BORDERED BOUNDARY WALL THE WIDTH OF ROAD IS 23.74M.**

**SIGNATURE OF L.S.**

**SIGNATURE OF P.E.**

**SIGNATURE OF O.P.**

**SIGNATURE OF OWNER**