

SCHEDULE OF DOORS & WINDOWS					
TYPE	SL	SIZE	TYPE	SL	SIZE
DR	1	1000x1000	WT	275	2100
DR	2	1000x1000	WT	275	2100
GENERAL NOTES

1. ALL DIMENSIONS ARE IN MM
2. ALL EXTERNAL WALLS 200TH & 200TH & INTERNAL WALLS 150TH
3. ALL MASONRY WORKS ARE BOUNDED BY CEMENT MORTAR (1:3) & (1:4)
4. FINISHES AS PER SPECIFICATION
5. ALL CONC. GRADE IS M20 (1:1.5:3)

SIGNATURE OF OWNER

PS VINAYAK VENTURES
 Vinayak yuv
 AS CONSULTANT ENGINEER OF
 RAJAGRAHA MOUZA GARGACHA IN NO. 45 B.S.
 LK DAG NO. 1, 2, 3, 4, 5, 7, 8, UNDER B.S. KHATAN
 NO. 129, 18, 84, 32, 124, 2, LR KHATAN NO. 464, 553, 284
 396, 433, 397, 447, 430, 423, 540, 434, 422, 539, 543, 545, 544
 481, 432, 421, 541, 542, 548, 546, 547, 538, 549, P.S.
 SONARPUR, DIST. 24 PARGANAS (SOUTH), WARD
 NO. 1 UNDER RAIPUR SONARPUR MUNICIPALITY

SIGNATURE OF STRUCTURAL ENGINEER

SUBIR C. SANJAL
 E.S.A. NO. 056
 UNBELLAHATI, RAIPUR
 MUNICIPALITY

SIGNATURE OF ARCHITECT

RAJAGRAHA MOUZA GARGACHA
 IN NO. 45 B.S.
 LK DAG NO. 1, 2, 3, 4, 5, 7, 8, UNDER B.S. KHATAN
 NO. 129, 18, 84, 32, 124, 2, LR KHATAN NO. 464, 553, 284
 396, 433, 397, 447, 430, 423, 540, 434, 422, 539, 543, 545, 544
 481, 432, 421, 541, 542, 548, 546, 547, 538, 549, P.S.
 SONARPUR, DIST. 24 PARGANAS (SOUTH), WARD
 NO. 1 UNDER RAIPUR SONARPUR MUNICIPALITY

PROJECT

PROPOSED G. VII (25.000 MT. LT.) STORED
 RESIDENTIAL BUILDING WITH 100 BHK'S
 GARGACHA MOUZA GARGACHA IN NO. 45 B.S.
 LK DAG NO. 1, 2, 3, 4, 5, 7, 8, UNDER B.S. KHATAN
 NO. 129, 18, 84, 32, 124, 2, LR KHATAN NO. 464, 553, 284
 396, 433, 397, 447, 430, 423, 540, 434, 422, 539, 543, 545, 544
 481, 432, 421, 541, 542, 548, 546, 547, 538, 549, P.S.
 SONARPUR, DIST. 24 PARGANAS (SOUTH), WARD
 NO. 1 UNDER RAIPUR SONARPUR MUNICIPALITY

DATE JOB NO. DEALT CHECKED SHEET NO.
 SCALE INCHES TO FEET ANIMESH 2 OF 2

ARCHITECT


RAJAGRAHA MOUZA GARGACHA
 IN NO. 45 B.S.
 LK DAG NO. 1, 2, 3, 4, 5, 7, 8, UNDER B.S. KHATAN
 NO. 129, 18, 84, 32, 124, 2, LR KHATAN NO. 464, 553, 284
 396, 433, 397, 447, 430, 423, 540, 434, 422, 539, 543, 545, 544
 481, 432, 421, 541, 542, 548, 546, 547, 538, 549, P.S.
 SONARPUR, DIST. 24 PARGANAS (SOUTH), WARD
 NO. 1 UNDER RAIPUR SONARPUR MUNICIPALITY

APPROVED

RAJAGRAHA MOUZA GARGACHA
 IN NO. 45 B.S.
 LK DAG NO. 1, 2, 3, 4, 5, 7, 8, UNDER B.S. KHATAN
 NO. 129, 18, 84, 32, 124, 2, LR KHATAN NO. 464, 553, 284
 396, 433, 397, 447, 430, 423, 540, 434, 422, 539, 543, 545, 544
 481, 432, 421, 541, 542, 548, 546, 547, 538, 549, P.S.
 SONARPUR, DIST. 24 PARGANAS (SOUTH), WARD
 NO. 1 UNDER RAIPUR SONARPUR MUNICIPALITY

Checked & OK

SAAYALSON ASSOCIATES
 CONSULTANT PVT. LTD.
 100, N.P.C. ROAD, RAIPUR
 MUNICIPALITY

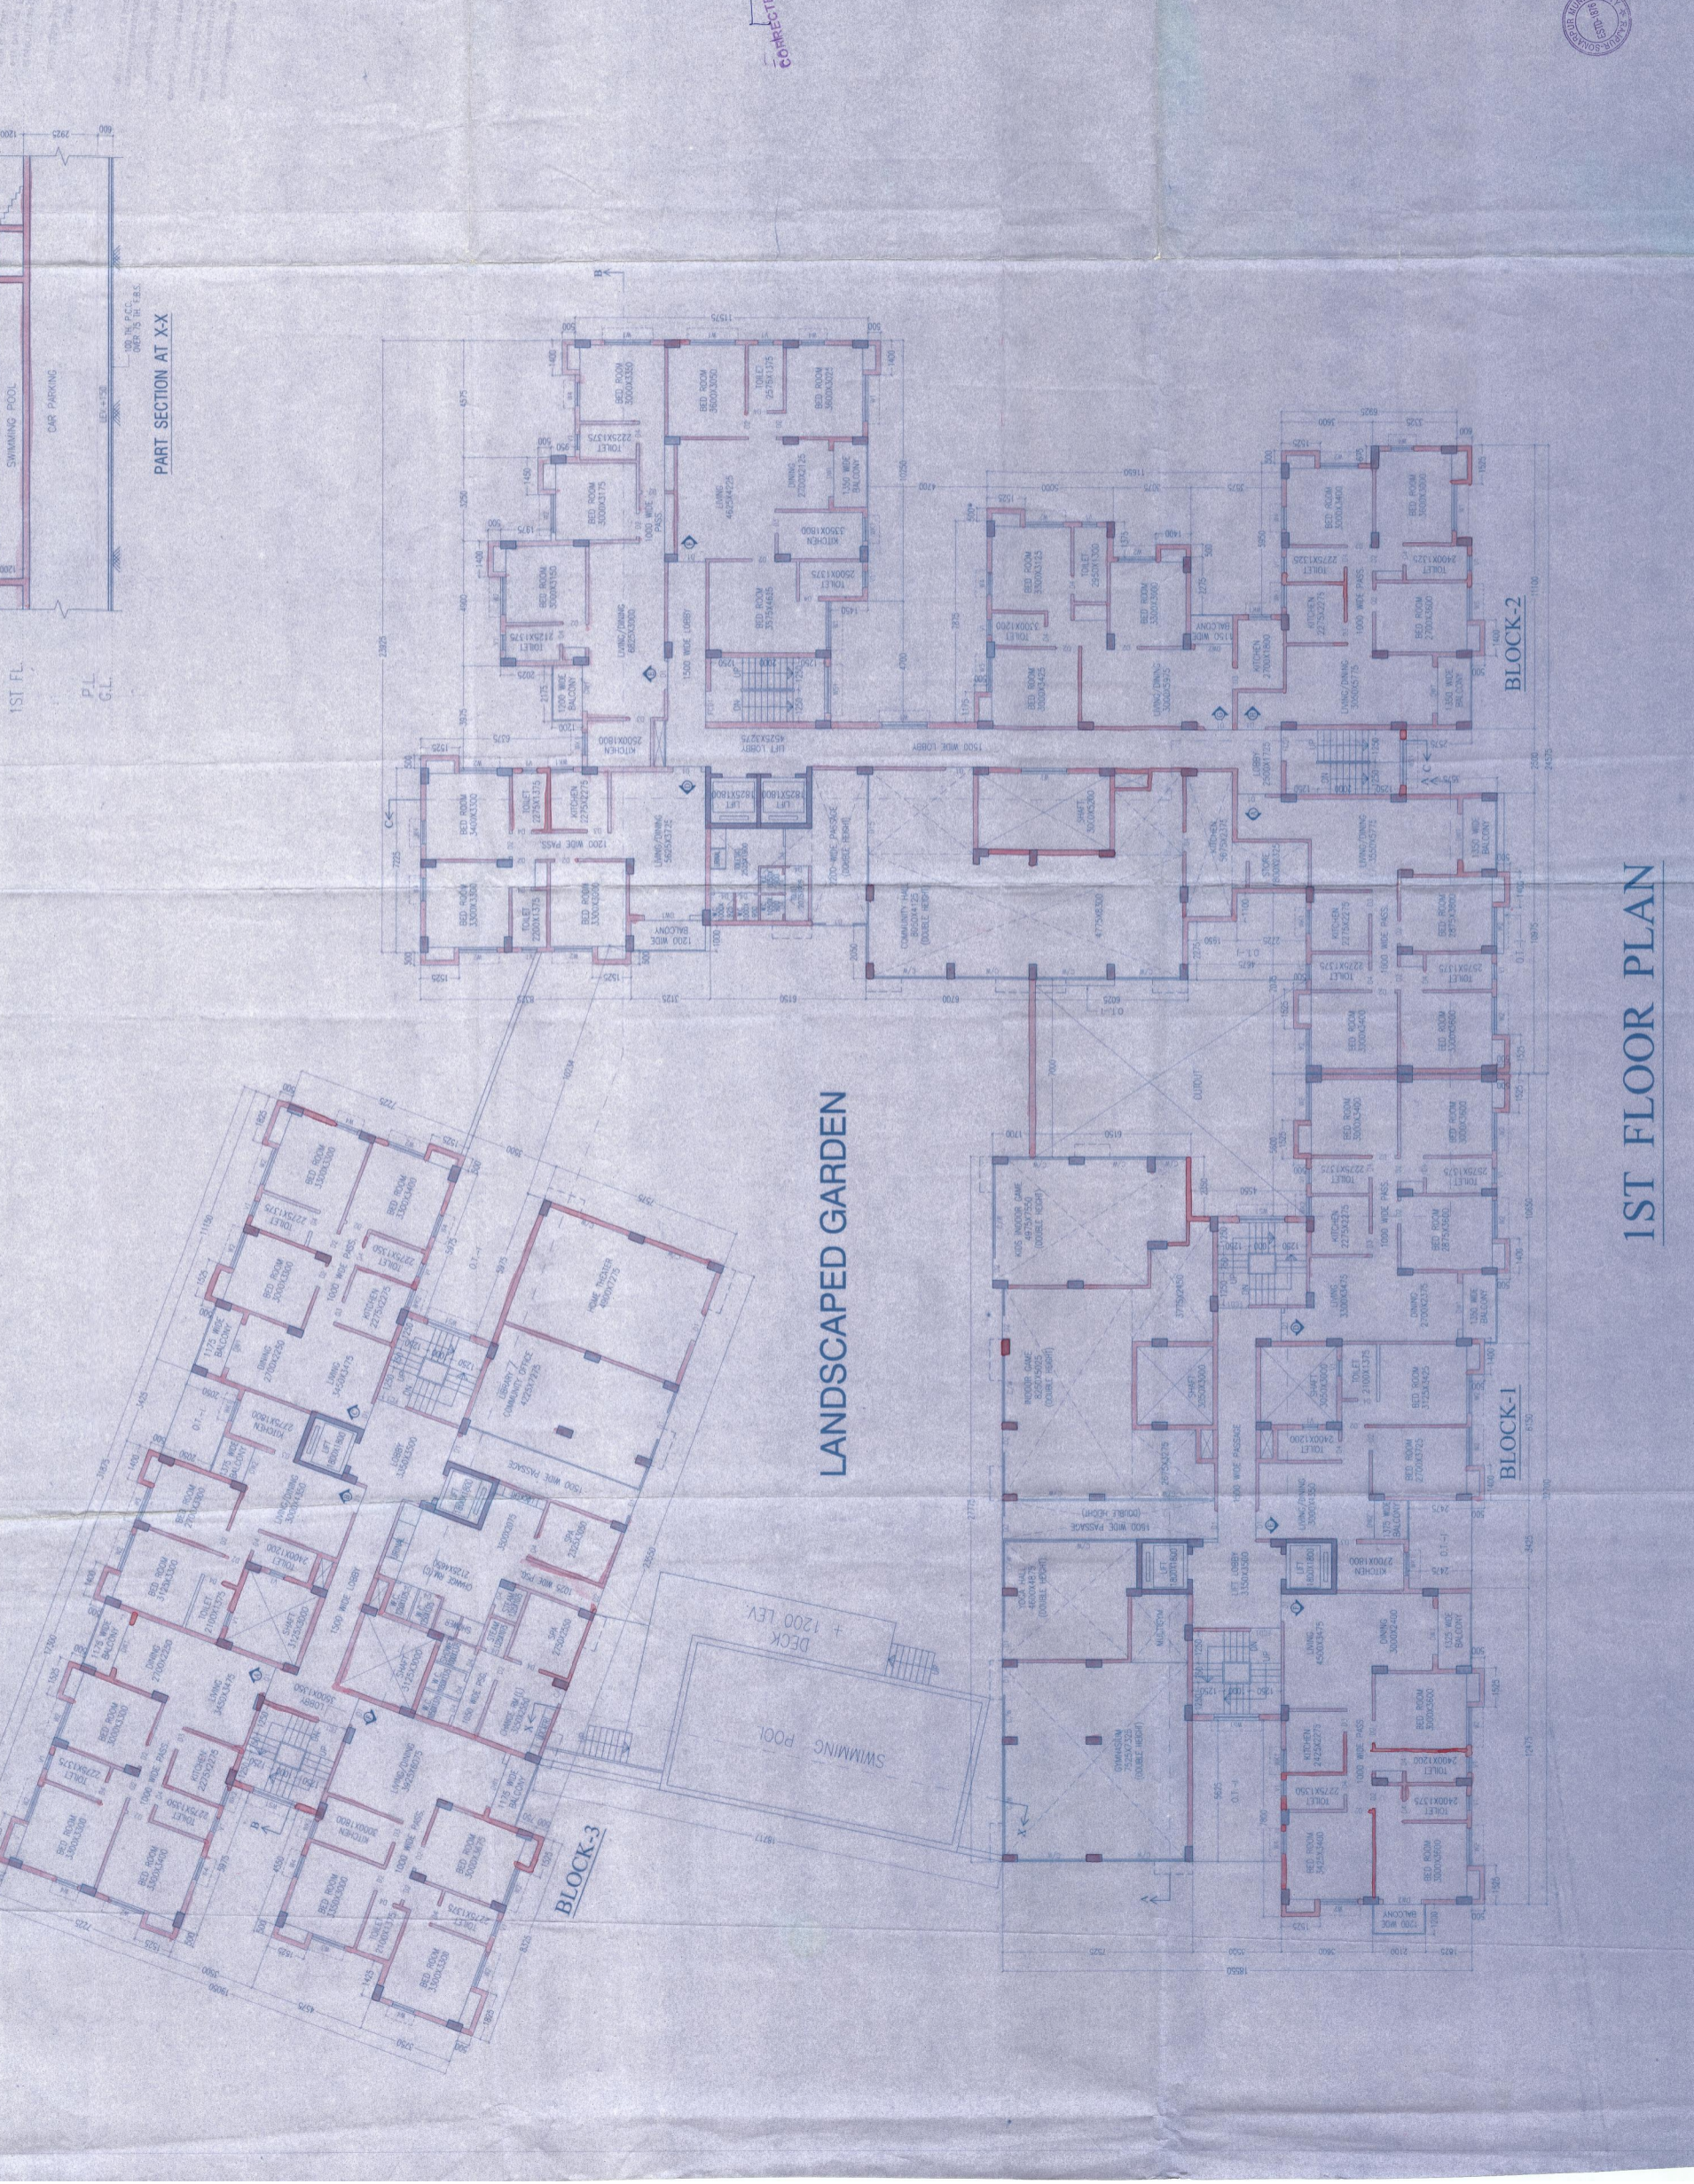

1ST FLOOR PLAN