
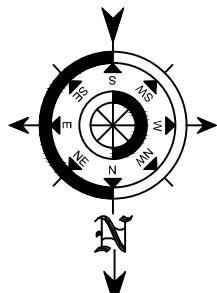


NAME OF THE PROJECT - SKY ABODE

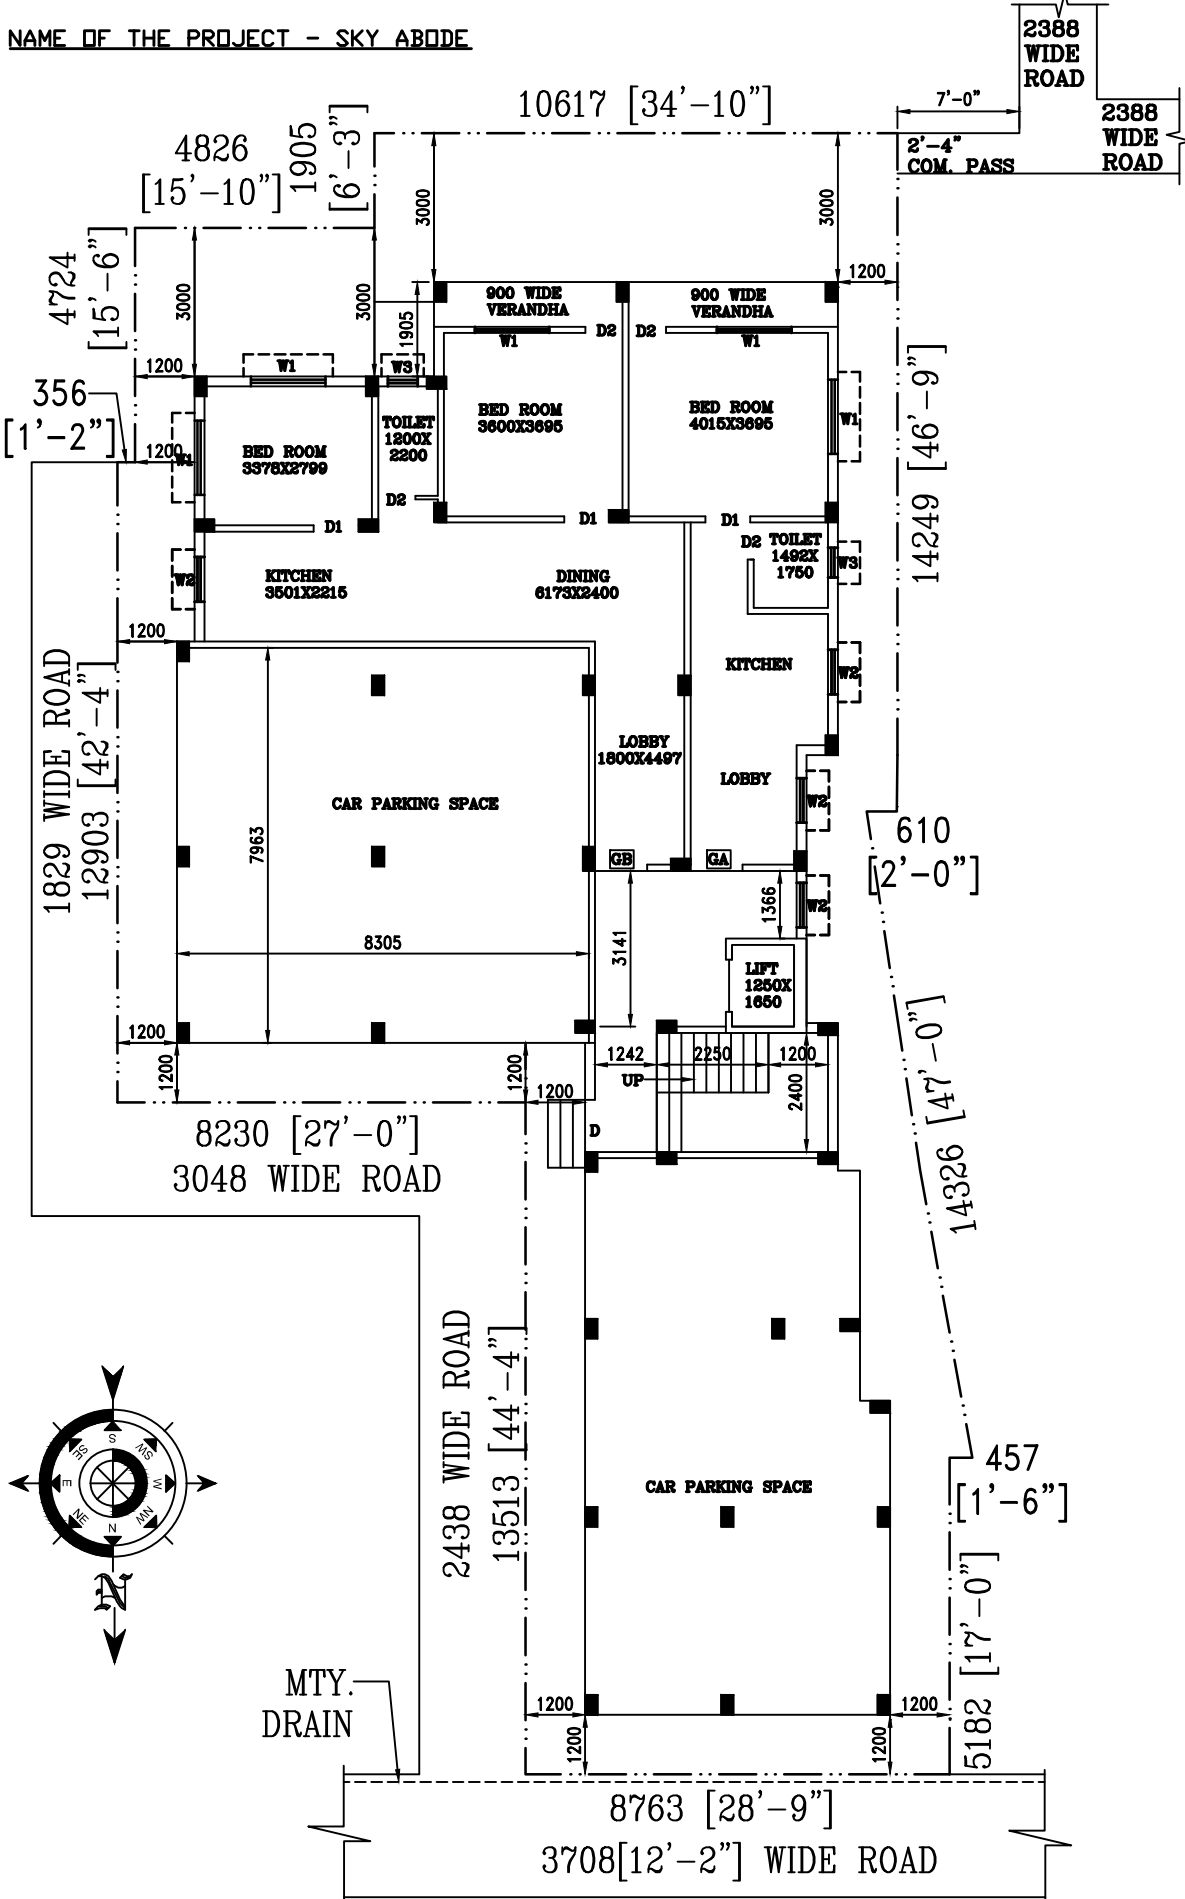

MTY. DRAIN

GROUND FLOOR PLAN

SCALE : 1:100

TRIDENT CONSTRUCTION

*Handwritten signature*

Partner