


PLAN FOR ORGANIZATION OF CAMBODIA IN THE  
 PROVINCE OF TAKEO. THE PROJECT IS A  
 MODERN ACCOMMODATION FOR THE  
 RESIDENTS OF THE PROVINCE. THE  
 PROJECT IS TO BE CONSTRUCTED IN  
 THE CITY OF TAKEO. THE PROJECT IS  
 TO BE CONSTRUCTED IN THE CITY OF  
 TAKEO. THE PROJECT IS TO BE  
 CONSTRUCTED IN THE CITY OF TAKEO.

4TH FLOOR PLAN

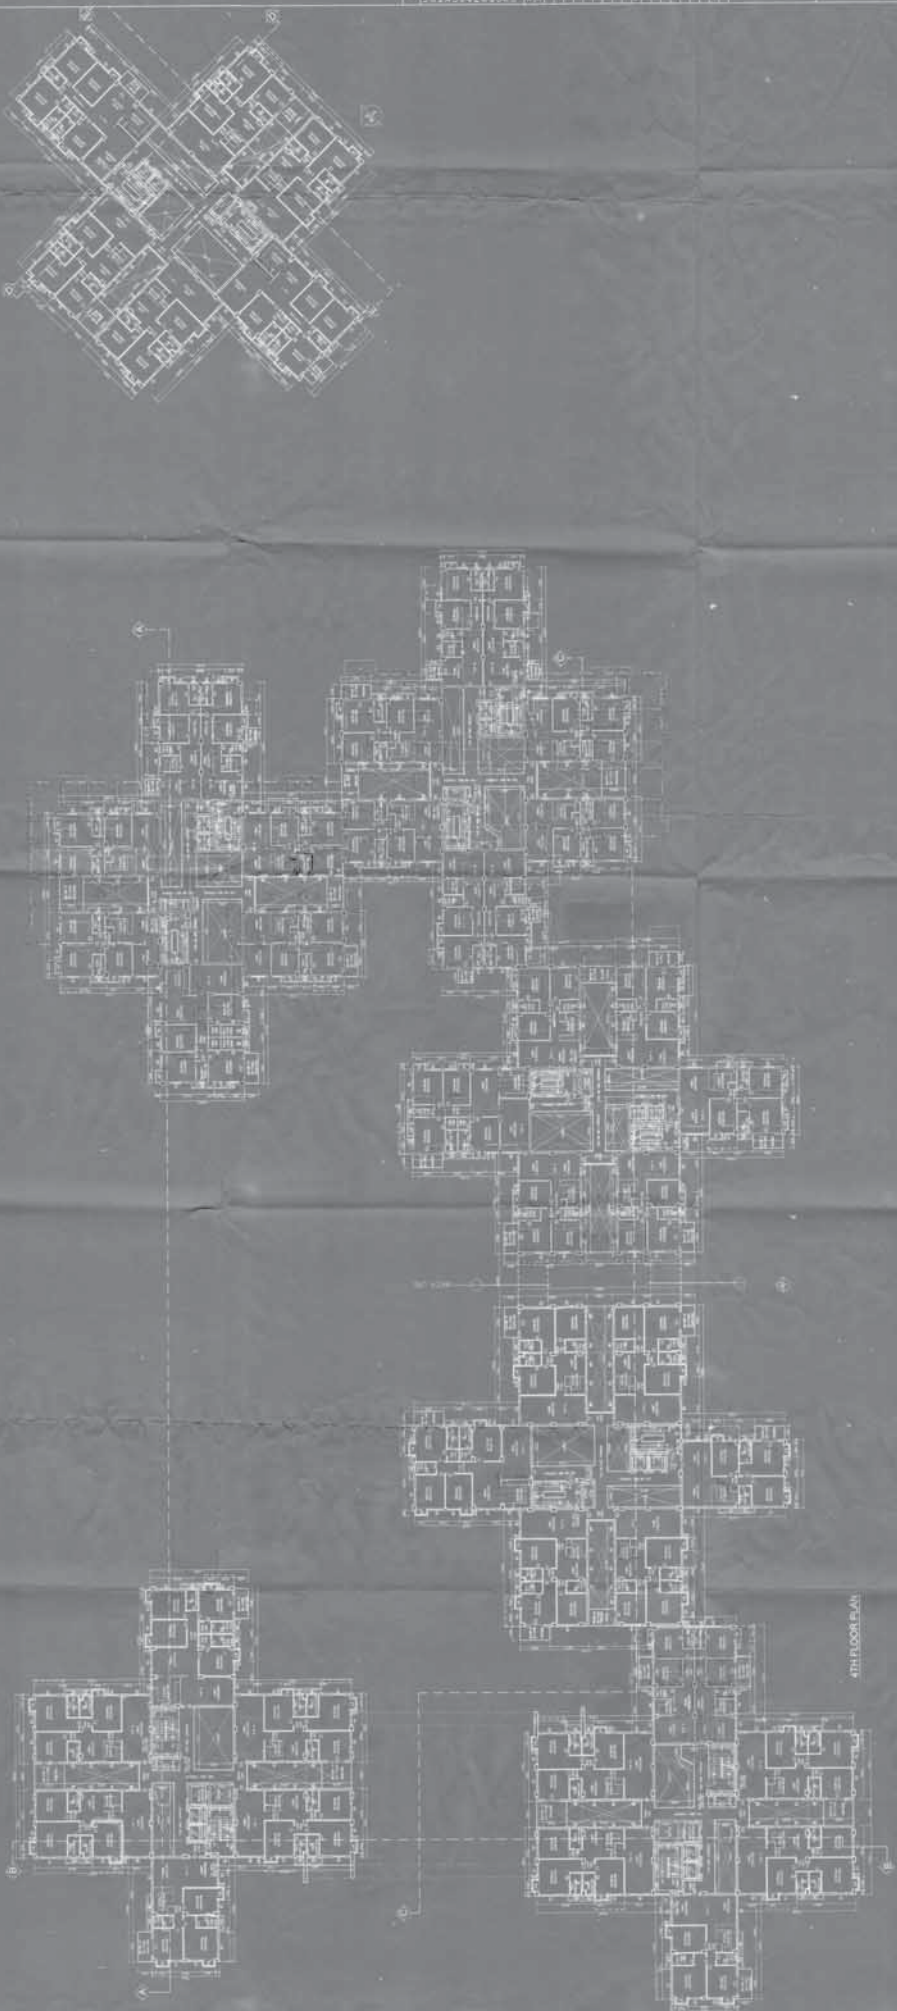

4TH FLOOR PLAN

1. THE PROJECT IS TO BE CONSTRUCTED IN THE CITY OF TAKEO.  
 2. THE PROJECT IS TO BE CONSTRUCTED IN THE CITY OF TAKEO.  
 3. THE PROJECT IS TO BE CONSTRUCTED IN THE CITY OF TAKEO.

REVISIONS

NO.	DESCRIPTION	DATE
1	ISSUED FOR PERMIT	10/10/2010
2	ISSUED FOR PERMIT	10/10/2010
ARCHITECT  
 NAME  
 ADDRESS  
 PHONE

PROJECT NO.  
 DATE

SCALE  
 SHEET NO.  
 TOTAL SHEETS