


SEVENTH FLOOR PLAN - PART A

NO.	DESCRIPTION	UNIT	QTY	REMARKS
1	WALL	100	100	
2	DOOR	100	100	
3	WINDOW	100	100	
4	CEILING	100	100	
5	FLOOR	100	100	
6	STAIR	100	100	
7	ELECTRICAL	100	100	
8	MECHANICAL	100	100	
9	PLUMBING	100	100	
10	PAINTING	100	100	

**PROJECT:** THE SEVENTH FLOOR PLAN OF CHANGES WITH SCALE 1:100 (SEE PLAN C & D FOR DETAILS)  
**DATE:** 17-08-2018  
**SCALE:** 1:100  
**PROJECT NO.:** 17-08-2018  
**NO. OF SHEETS:** 17-08-2018  
**NO. OF SHEETS COMPLETED:** 17-08-2018  
**NO. OF SHEETS REMAINING:** 17-08-2018  
**NO. OF SHEETS TO BE COMPLETED:** 17-08-2018  
**NO. OF SHEETS TO BE COMPLETED:** 17-08-2018

**SIGNATURE OF OWNER & SEAL:**  
**SIGNATURE OF ARCHITECT & SEAL:**  
**SIGNATURE OF STRUCTURAL ENGINEER & SEAL:**  
**SIGNATURE OF MECHANICAL ENGINEER & SEAL:**  
**SIGNATURE OF ELECTRICAL ENGINEER & SEAL:**  
**SIGNATURE OF PLUMBING ENGINEER & SEAL:**  
**SIGNATURE OF PAINTING ENGINEER & SEAL:**

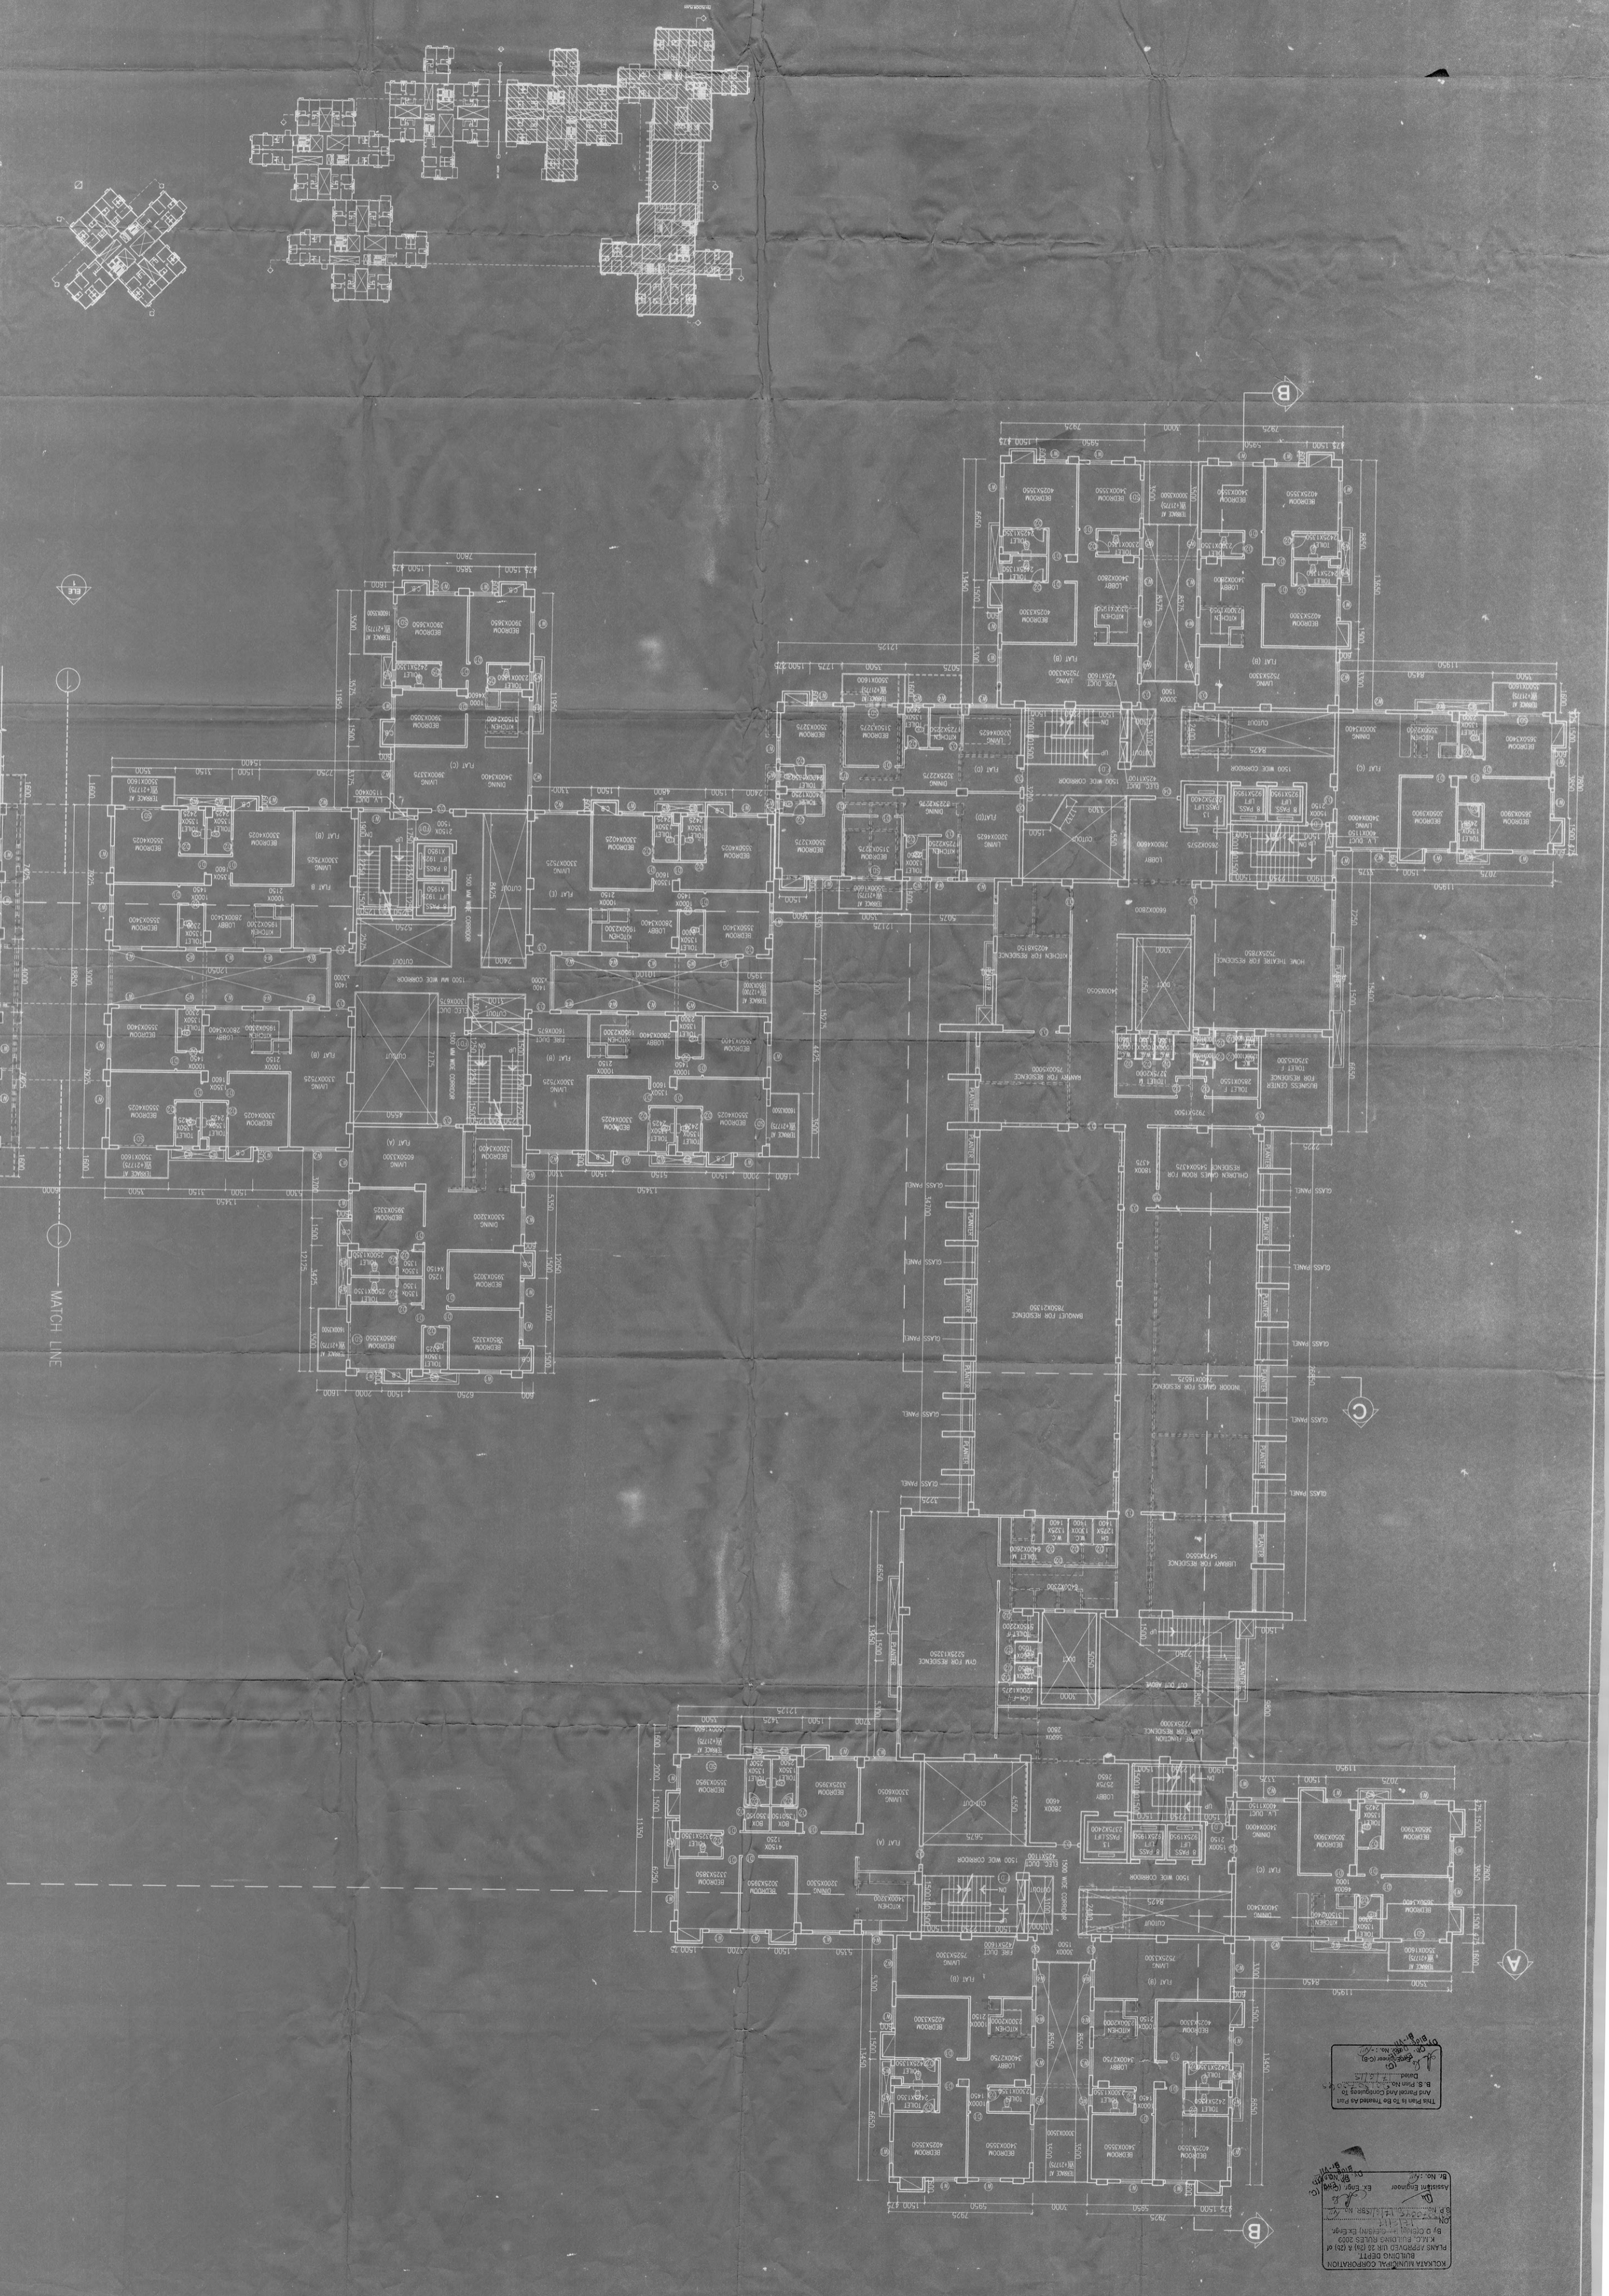

**APPROVED:** [Signature]  
**DATE:** 17-08-2018  
**PROJECT NO.:** 17-08-2018  
**NO. OF SHEETS:** 17-08-2018  
**NO. OF SHEETS COMPLETED:** 17-08-2018  
**NO. OF SHEETS REMAINING:** 17-08-2018  
**NO. OF SHEETS TO BE COMPLETED:** 17-08-2018

**APPROVED:** [Signature]  
**DATE:** 17-08-2018  
**PROJECT NO.:** 17-08-2018  
**NO. OF SHEETS:** 17-08-2018  
**NO. OF SHEETS COMPLETED:** 17-08-2018  
**NO. OF SHEETS REMAINING:** 17-08-2018  
**NO. OF SHEETS TO BE COMPLETED:** 17-08-2018