


7TH FLOOR PLAN

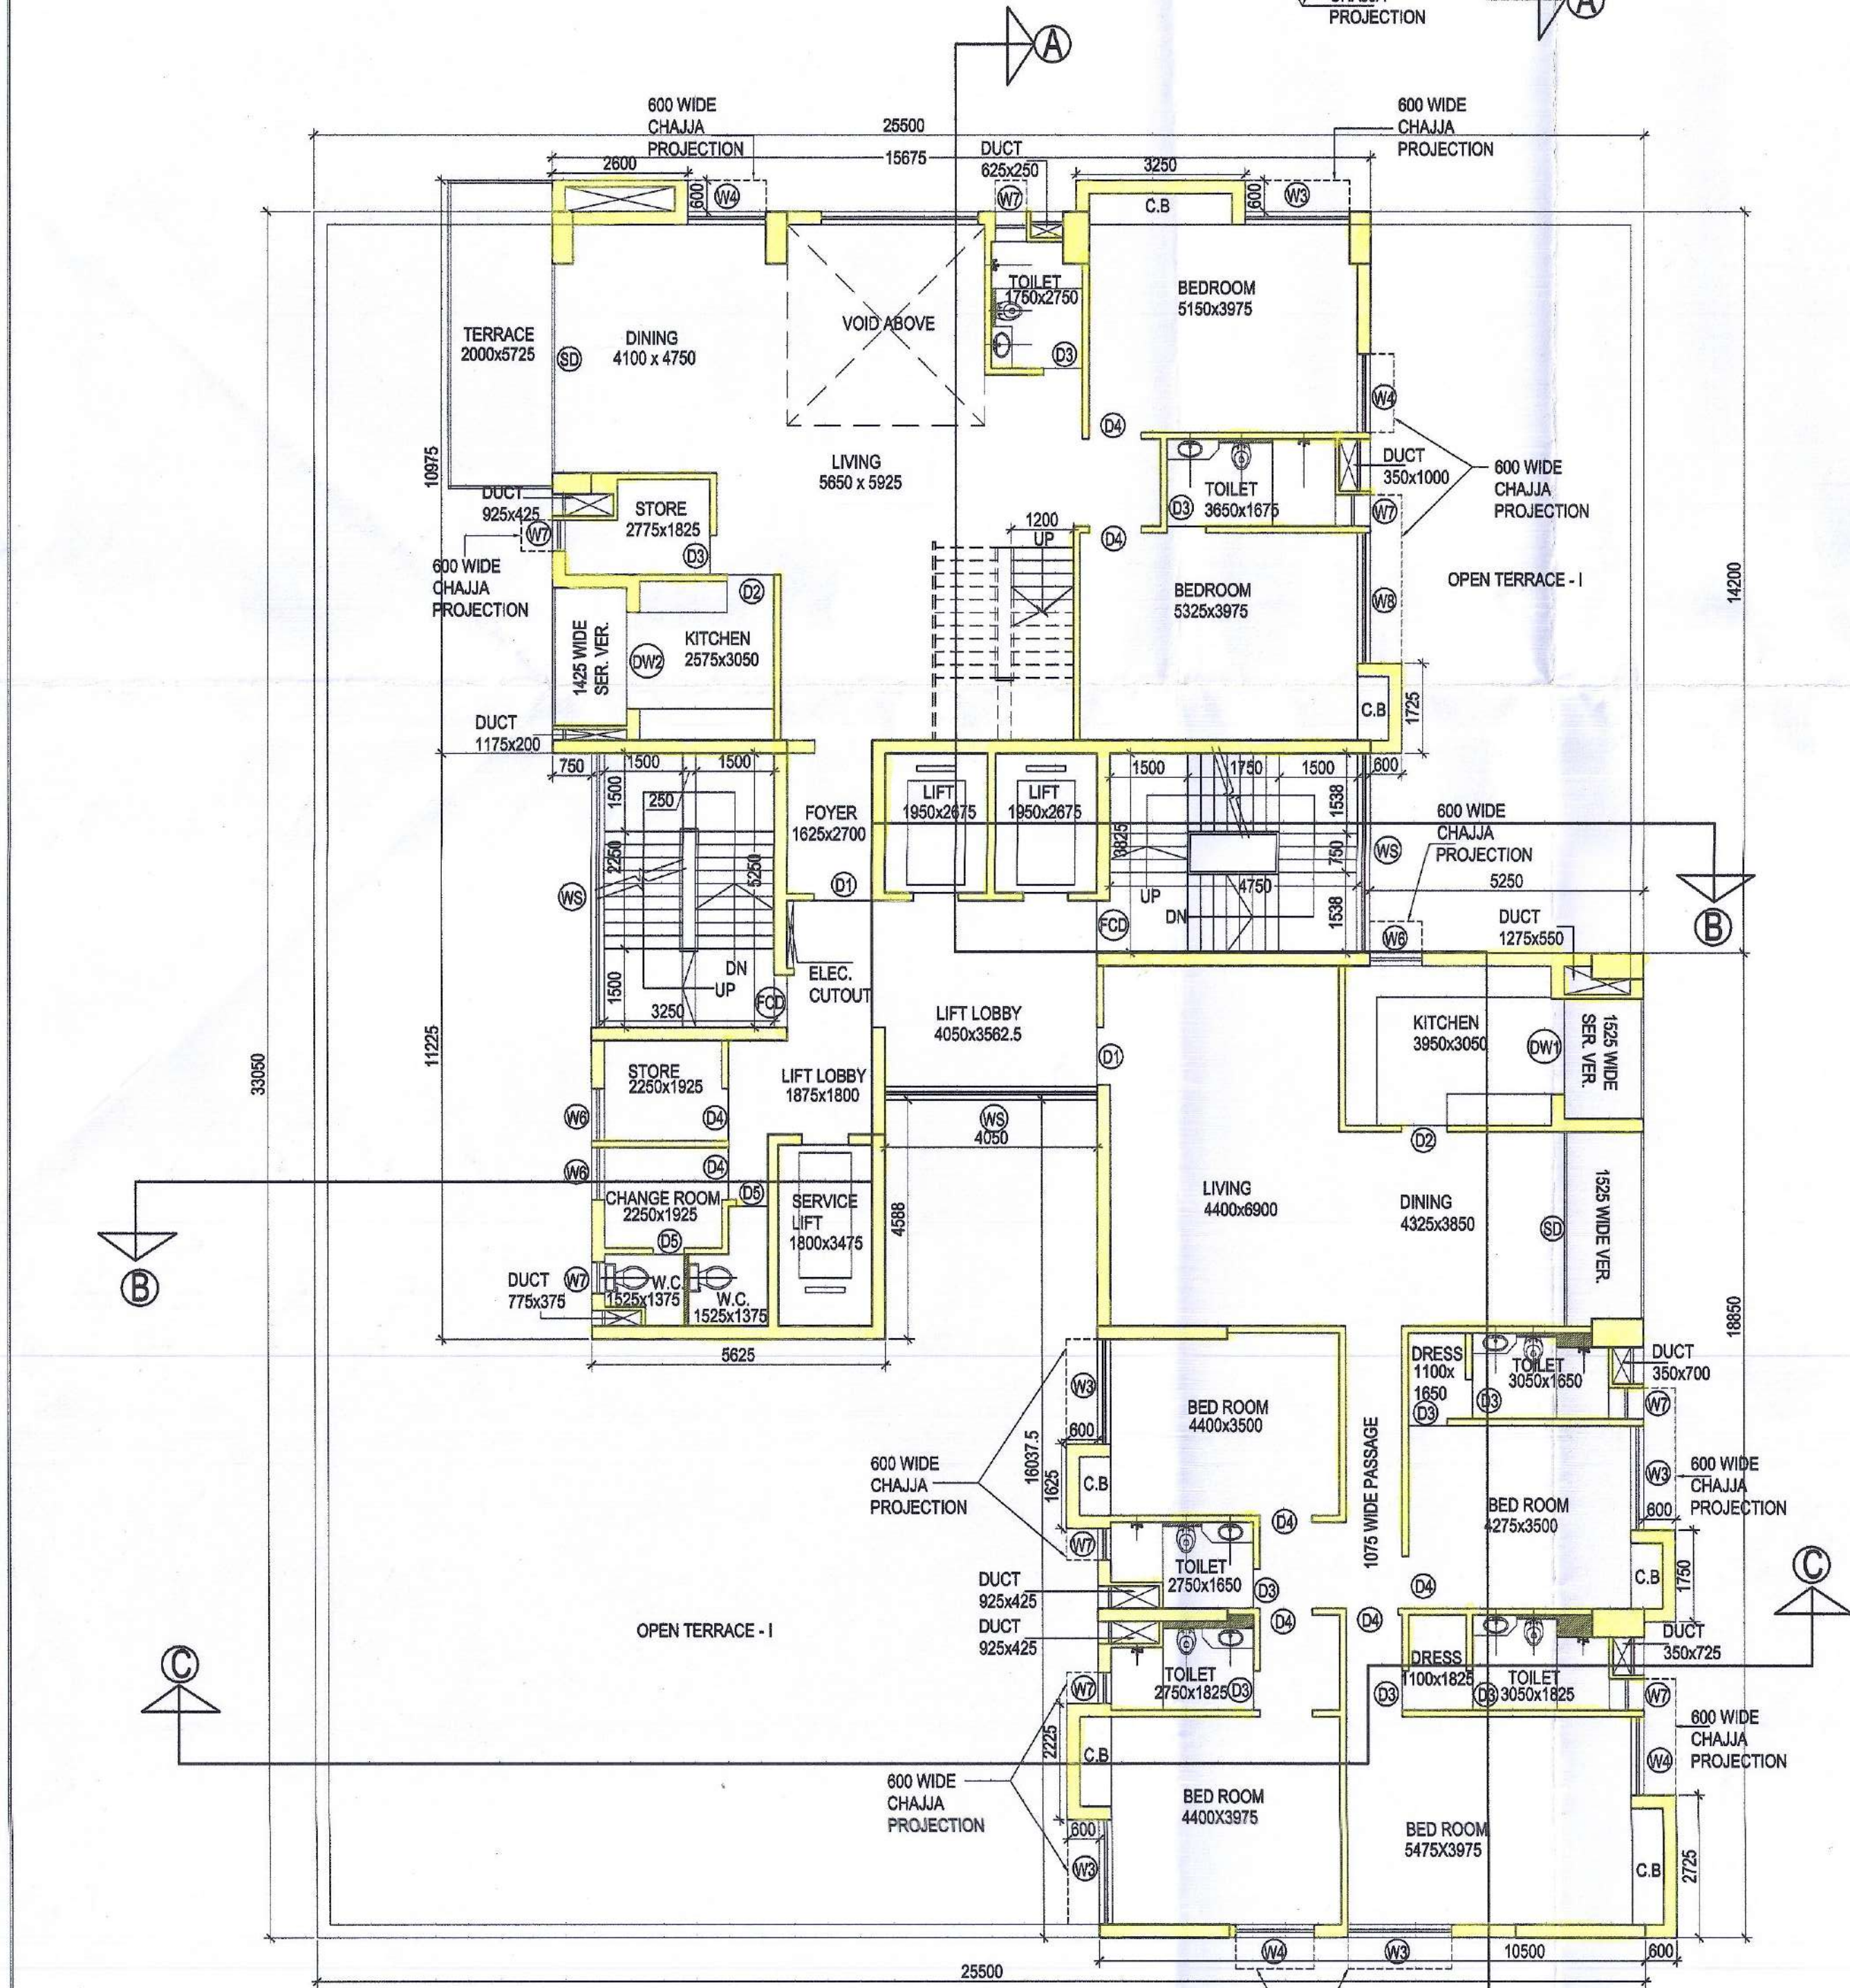

8TH FLOOR PLAN

LEGEND :  
 . SANCTIONED TO BE CONSTRUCTED - YELLOW FIRM  
 . SANCTIONED NOT TO BE CONSTRUCTED - YELLOW HATCHED  
 . PROPOSED TO BE CONSTRUCTED - RED FIRM

SCHEDULE OF WINDOW						SCHEDULE OF DOORS		
MASONRY OPENING						MASONRY OPENING		
TYPE	WIDTH	HEIGHT	SILL HT.	LINTEL HT.	REMARKS	TYPE	WIDTH	HEIGHT
W1	3000	2250	450	2700		D	1200	2400
W2	2500	2250	450	2700		D1	1100	2400
W3	2000	2250	450	2700		D2	900	2400
W4	1500	2250	450	2700		D3	750	2400
W5	1200	2250	450	2700		D4	1000	2400
W6	1000	1000	1100	2700	KITCHEN	D5	600	2400
W7	600	1000	1700	2700	TOILET	D6	2500	2400
W8	2500	2250	450	2700		FCD	1000	2400
WS	VARIABLES	VARIABLES			STAIR	RS	1500	2700
V1	1000	1000			H.T. & L.T ROOM	RS1	4000	2700
V2	1200	1000			TOILET	DW1	1825	2400
						DW2	1850	2400
						SD	VARIABLES	2400
						D2V	900	3400
								TOILET

For and behalf of:  
 Rutt Deen Pvt.  
 Cheksons Broking Co. Pvt. Ltd.  
 Techmart Broking CO. Pvt. Ltd.

For and on behalf of:  
 Rutt Deen Pvt. Ltd.  
 Cheksons Broking Co. Pvt. Ltd.  
 Techmart Broking Co. Pvt. Ltd.  
 Dileep Singh Mehta  
 Designated Partner-Louden Developers LLP  
 Constituted Attorney

DILEEP SINGH MEHTA  
 Designated Partner-Louden Developers LLP  
 Constituted Attorney  
 SIGNATURE OF OWNER

*Saugata*  
 SAUGATA MITTRA  
 B. ARCH., AIA  
 CA/2002/29849

SIGNATURE OF ARCHITECT  
 SAUGATA MITTRA  
 REG. NO.- CA/2002/29849

CERTIFICATE OF STRUCTURAL STABILITY  
 I HEREBY THAT THE FOUNDATION AND SUPERSTRUCTURE OF THE BUILDING PROPOSED FOR CONSTRUCTION ON PREMISES NO.- 21B, DR. U.N.BRAHMACHARI STREET, WARD NO.- 63, BOROUGH NO.- VII, UNDER KOLKATA MUNICIPAL CORPORATION, HAVE BEEN SO DESIGNED BY ME WILL MAKE SUCH FOUNDATION AND SUPER STRUCTURE SAFE IN ALL RESPECT INCLUDING THE CONSIDERATION OF BEARING CAPACITY OF SOIL ETC.

*Bibek*  
 BIBEK BIKASH MULLICK  
 E. S. E.-1/75  
 KOLKATA MUNICIPAL CORPORATION

SIGNATURE OF STRUCTURAL ENGINEER  
 BIBEK BIKASH MULLICK  
 118/2B BHUBAN MOHAN ROY ROAD  
 KOLKATA-700 008  
 EMPANELMENT NO.- ESE-1/75

*K. Sengupta*  
 KUSHIK SENGUPTA  
 B.E.(CIVIL), M.E.(STRUCTURE)  
 STRUCTURAL REVIEWER (K.M.C.)  
 E.S.E.-1/176/5

SIGNATURE OF STRUCTURAL REVIEWER  
 KAUSHIK SENGUPTA  
 EMPANELMENT NO.- ESR-1/76/5

*J.N. Ghosh*  
 J.N. GHOSH  
 ME (Gen.technical/Engg.)  
 BCE, Chartered Engineer  
 Fellow (I.E.I.), F.I.V.  
 Consulting Engineer & Valuer  
 (G.T/1/4)

SIGNATURE OF GEO-TECHNICAL ENGINEER  
 J.N.GHOSH  
 37B,HINDUSTAN ROAD,  
 FIRST FLOOR,KOLKATA-700 029

PROJECT TITLE:-  
 PROPOSED ADDITION TWO ADDITIONAL FLOOR AND ALTERATION TO B+G+21 STORIED ( HT. : 79.8 M ) RESIDENTIAL BUILDING AT PREMISES NO.- 21B, DR. U.N.BRAHMACHARI STREET, WARD NO.- 63, BOROUGH NO.- VII, KOLKATA- 700016.  
 B.P. NO. :- 2015070096 , DATED :- 15. OCT. 2015

7TH FLOOR & 8TH FLOOR PLAN  
 PROJECT ARCHITECT:-  
 CONSULTANTS FOR HUMAN SETTLEMENT  
 Flat no.-38, 7th Floor, Kohinoor Building,  
 105 park street, Kolkata-16.  
 Tel. : + 91-33- 2265-1263 / 64 ,  
 E-mail : saugata.shelter@gmail.com  
 164/B, Becharam Chatterjee Street, Kolkata-700061.  
 566 Anna.Salai, Teynampet, Chennai-600018.

DEALT BY: S. Chowdhury  
 SCALE : 1:100  
 DATE : 01.01.2016  
 DRG. NO. : 21B,DR.UNBR/KMC/ARCH/RS-05

SPACE FOR OFFICE USE

