



SCHEDULE OF DOORS & WINDOWS		
NO.	TYPE	SIZE
DW1	2450	4400X2450
DW2	2450	4700X2450
DW3	2450	5100X2450
DW4	2450	4900X2450
DW5	2450	3500X2450
DW6	2450	3200X2450
DW7	2450	3200X2450
DW8	2450	3000X2450
DW9	2450	2800X2450
DW10	2450	1800X2150
DW11	2450	1200X2150
DW12	2450	1200X2150
DW13	2450	1200X2150
DW14	2450	1000X2150
DW15	2450	1000X2150
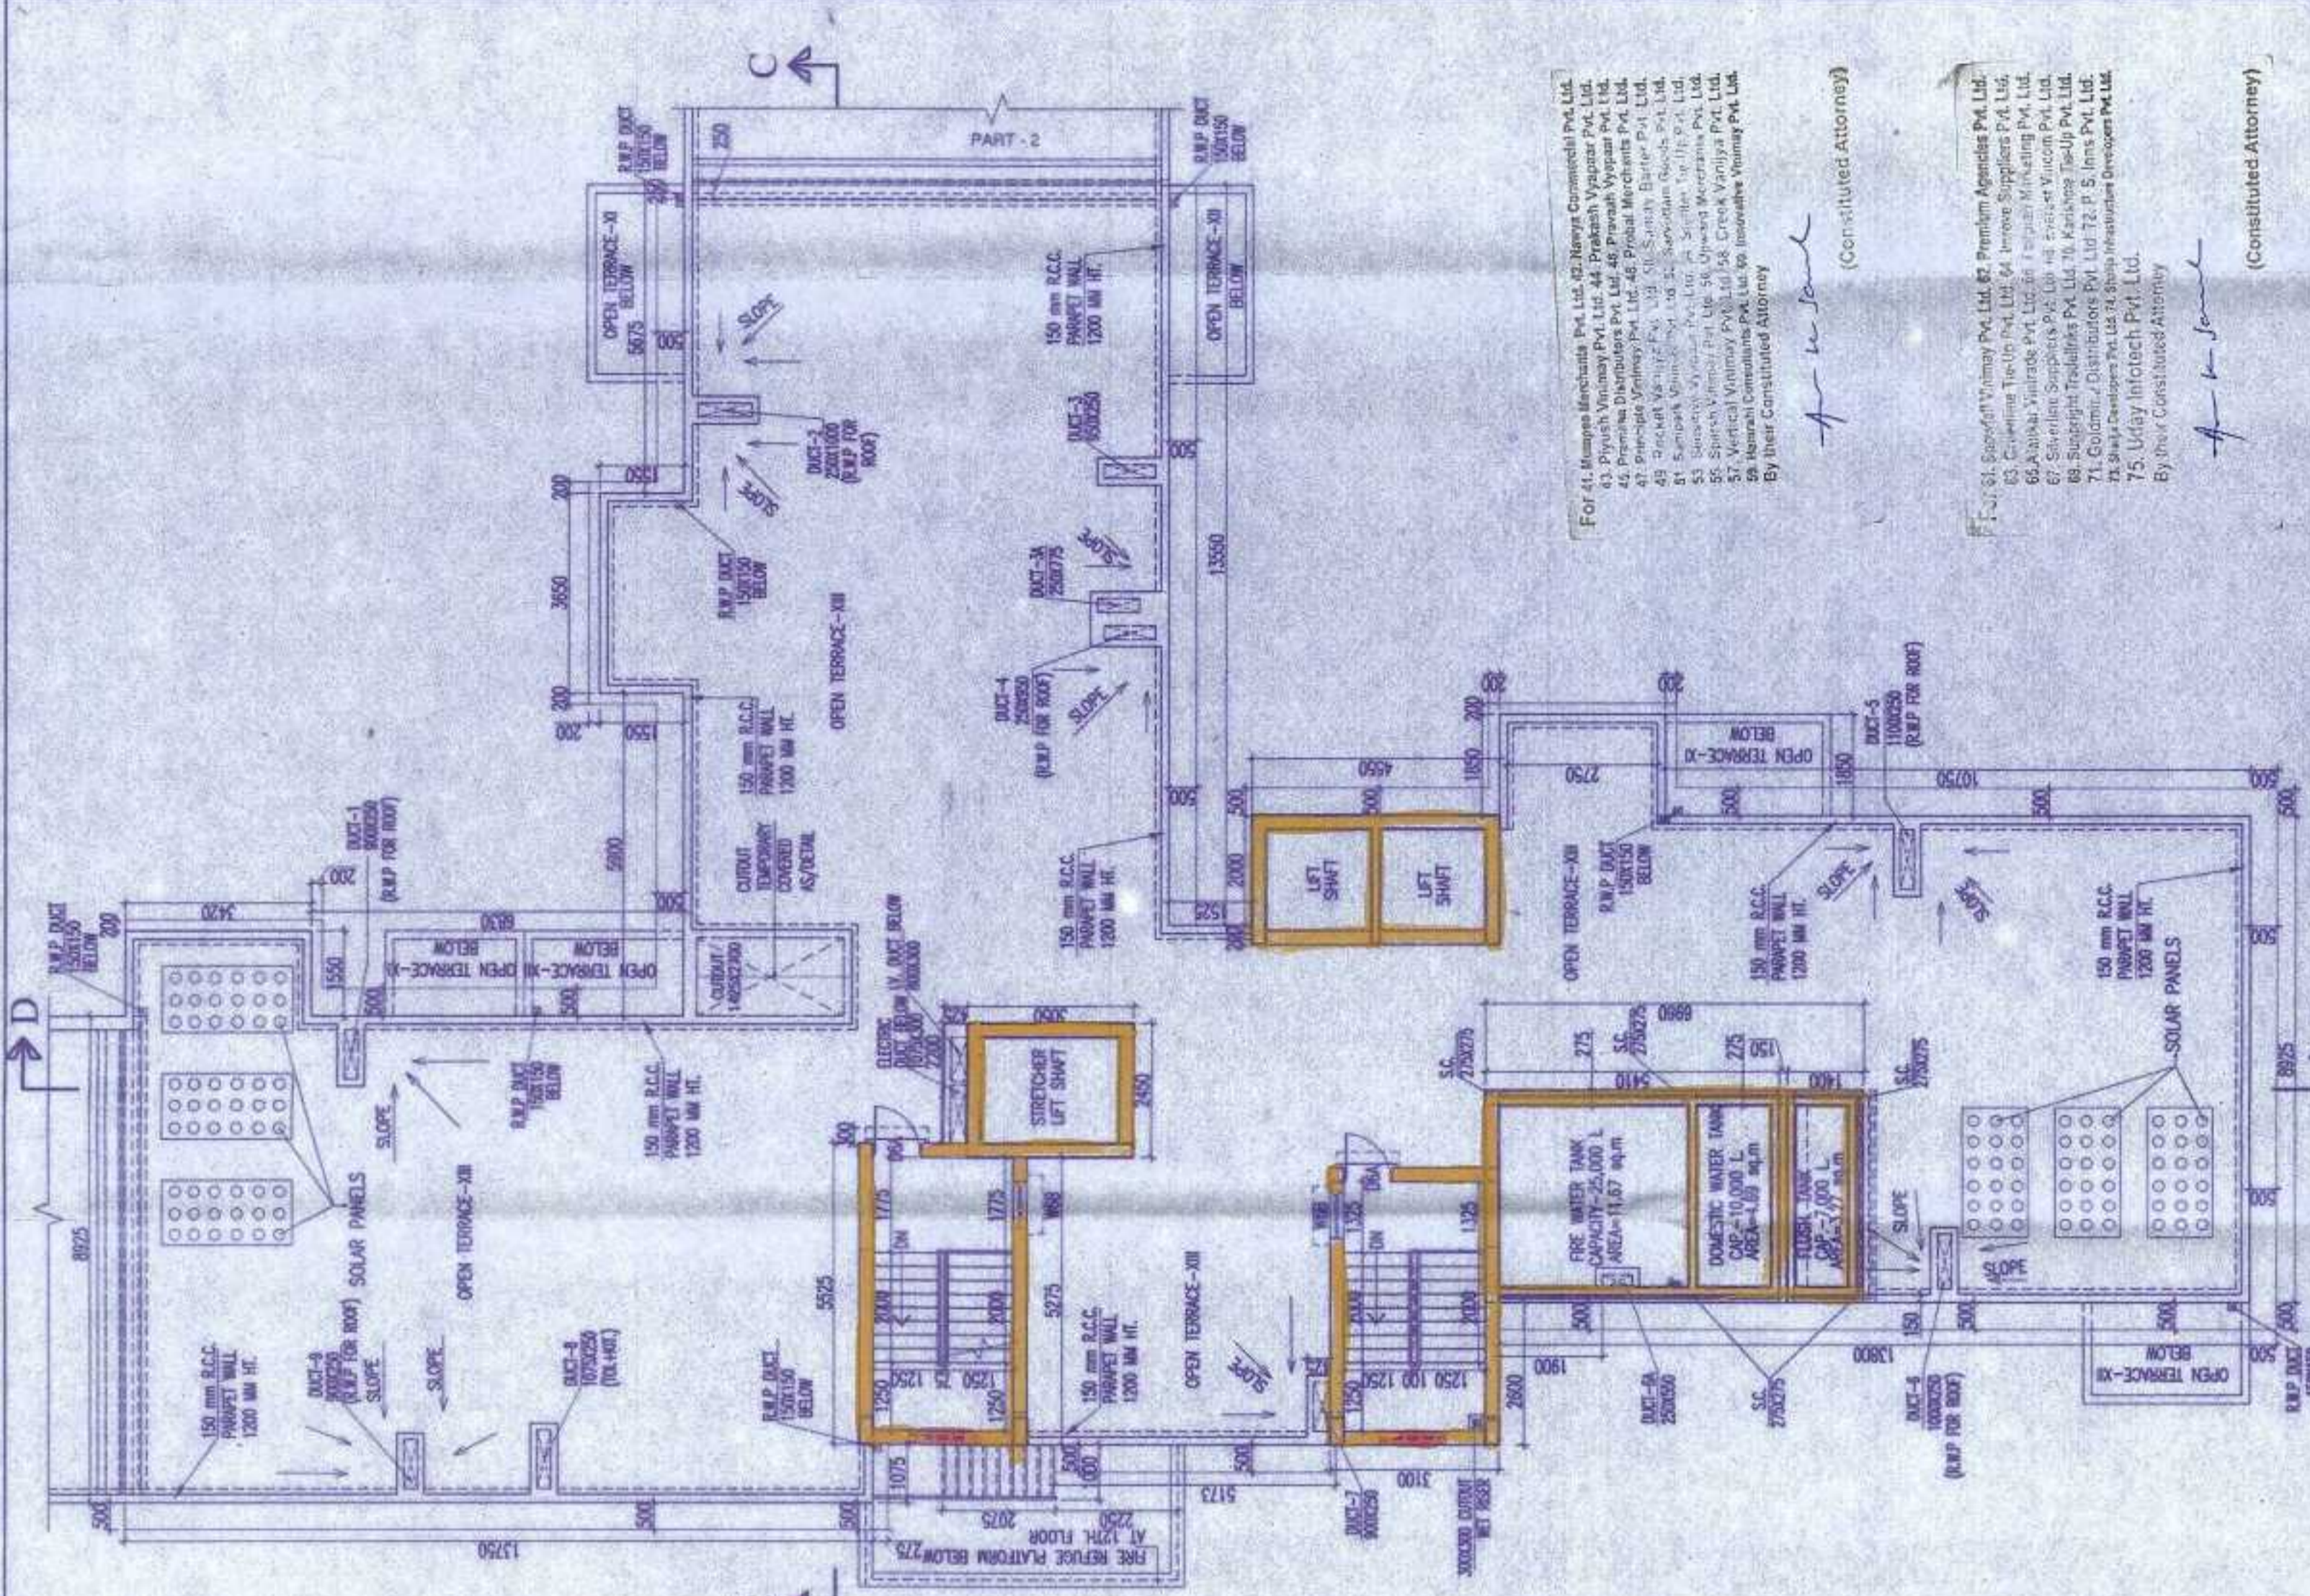


ROOF PLAN

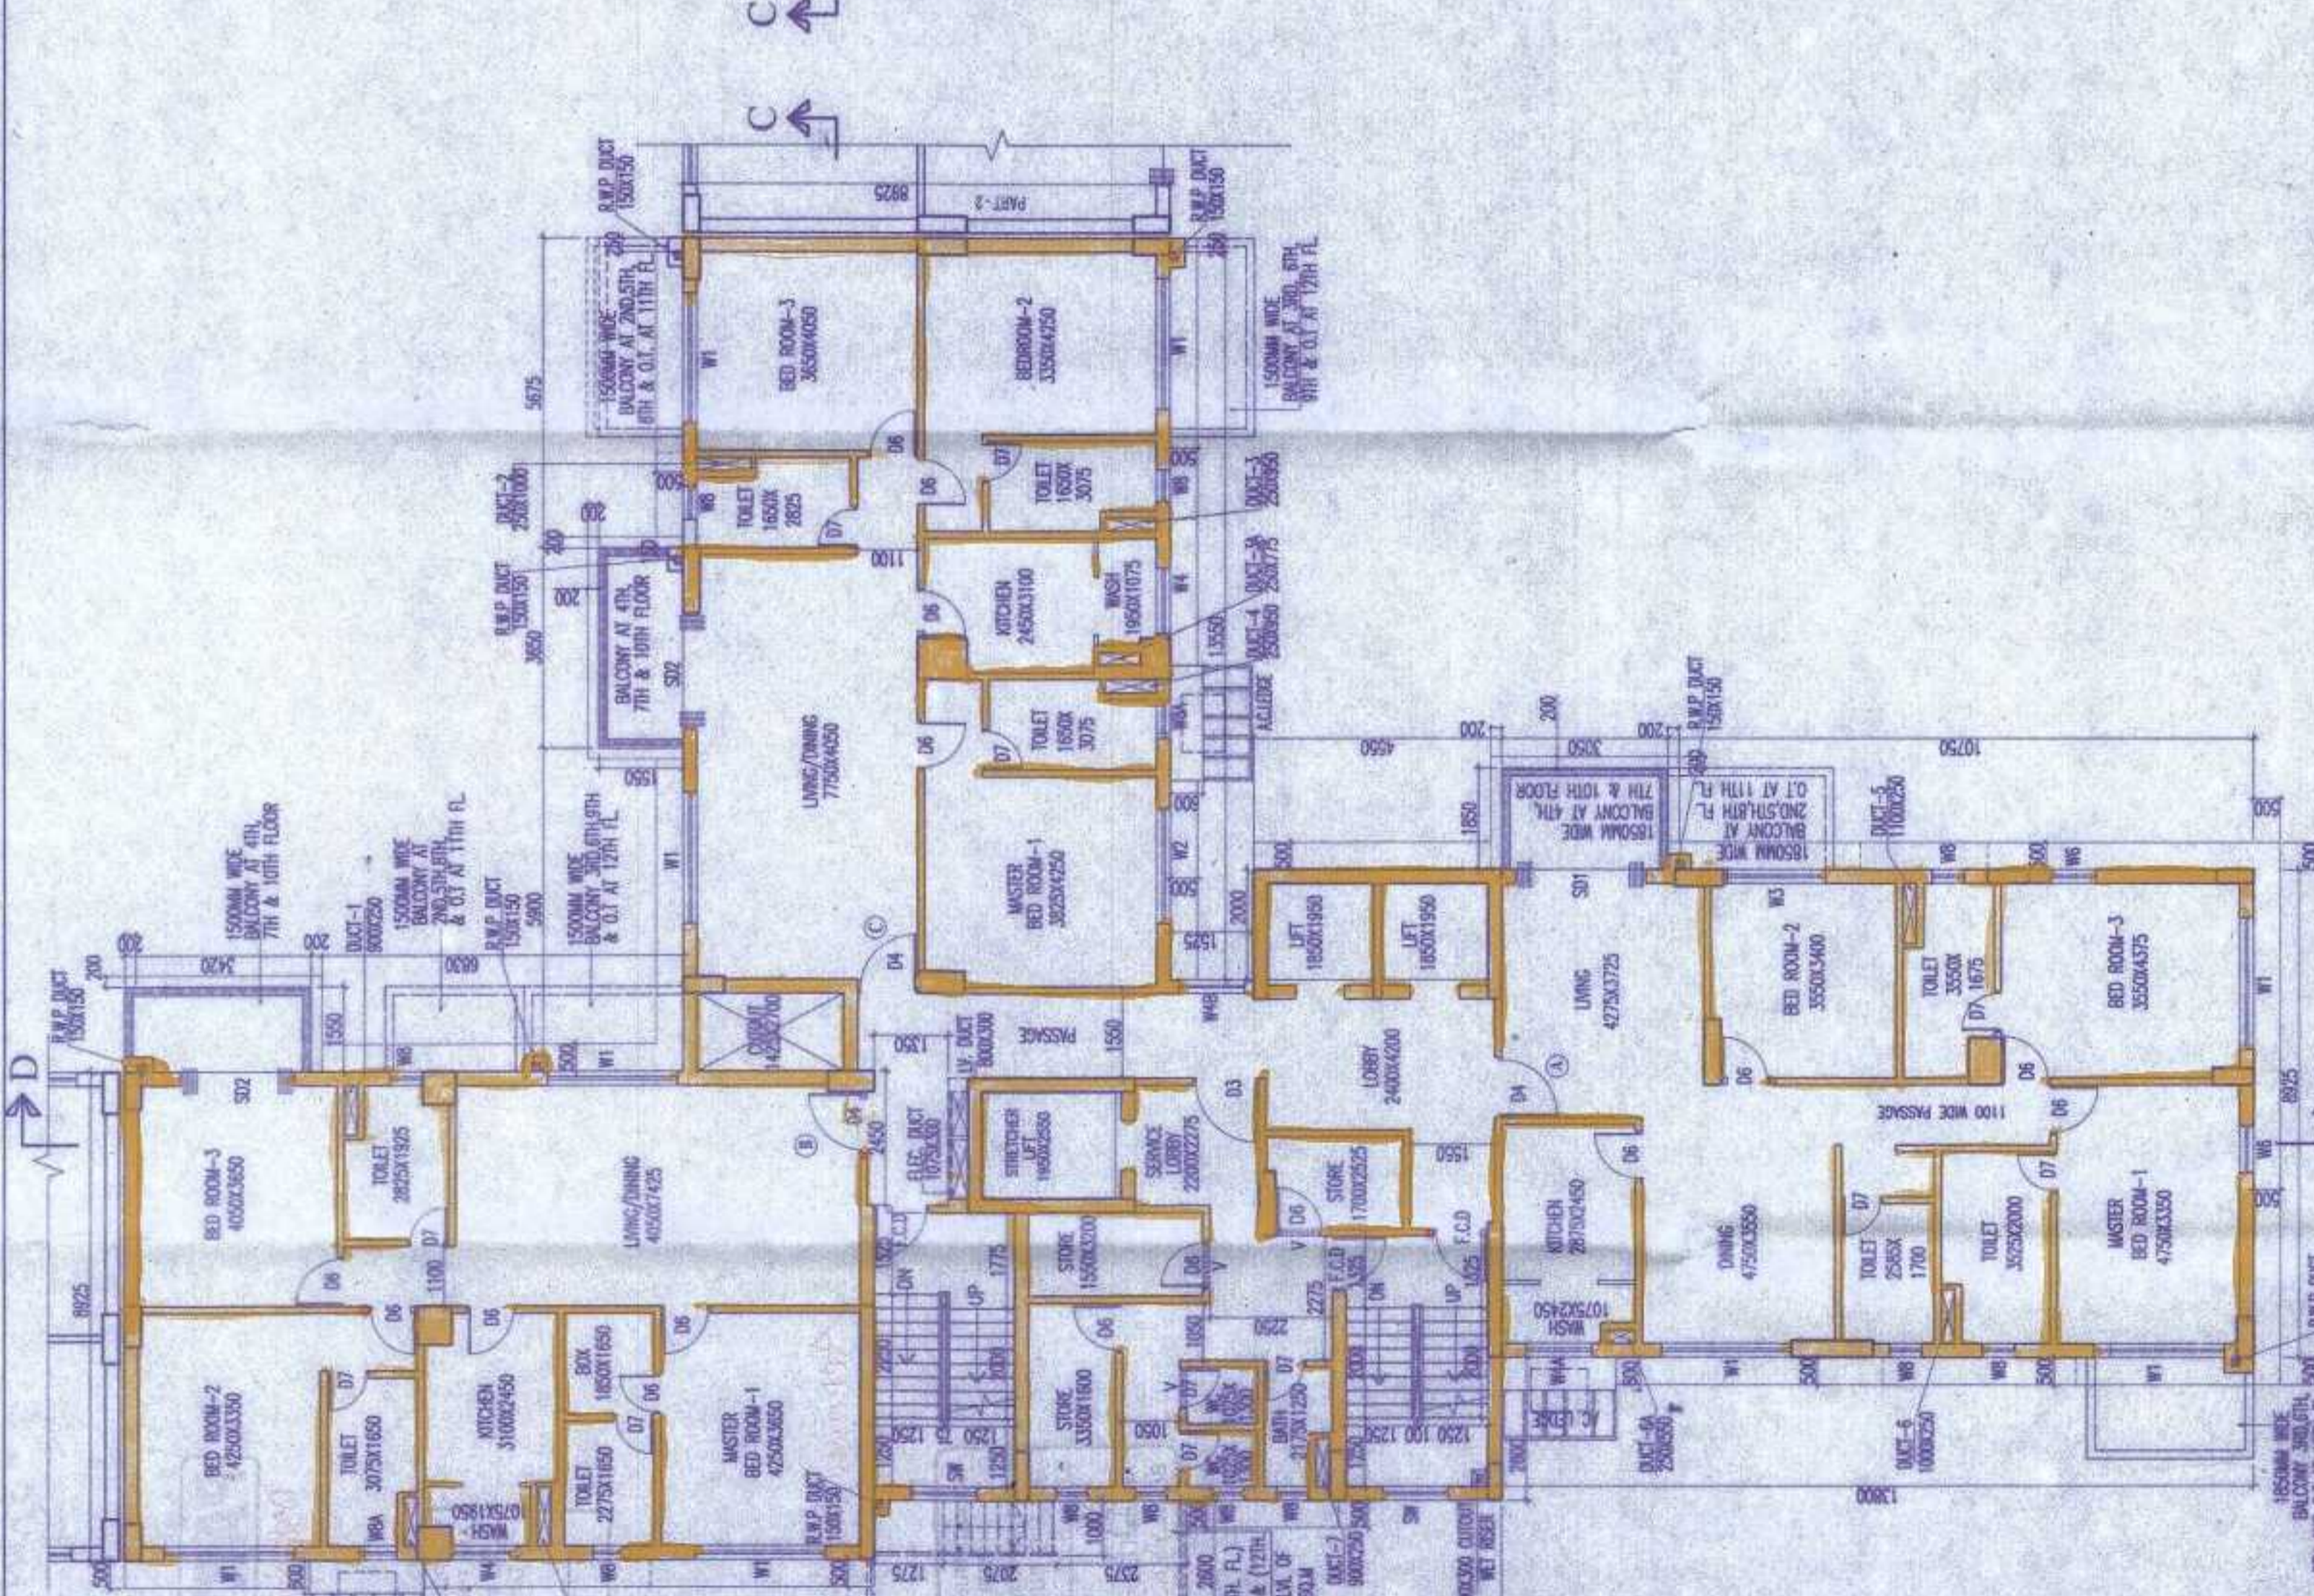


4TH, 7TH & 10TH FLOOR PLAN

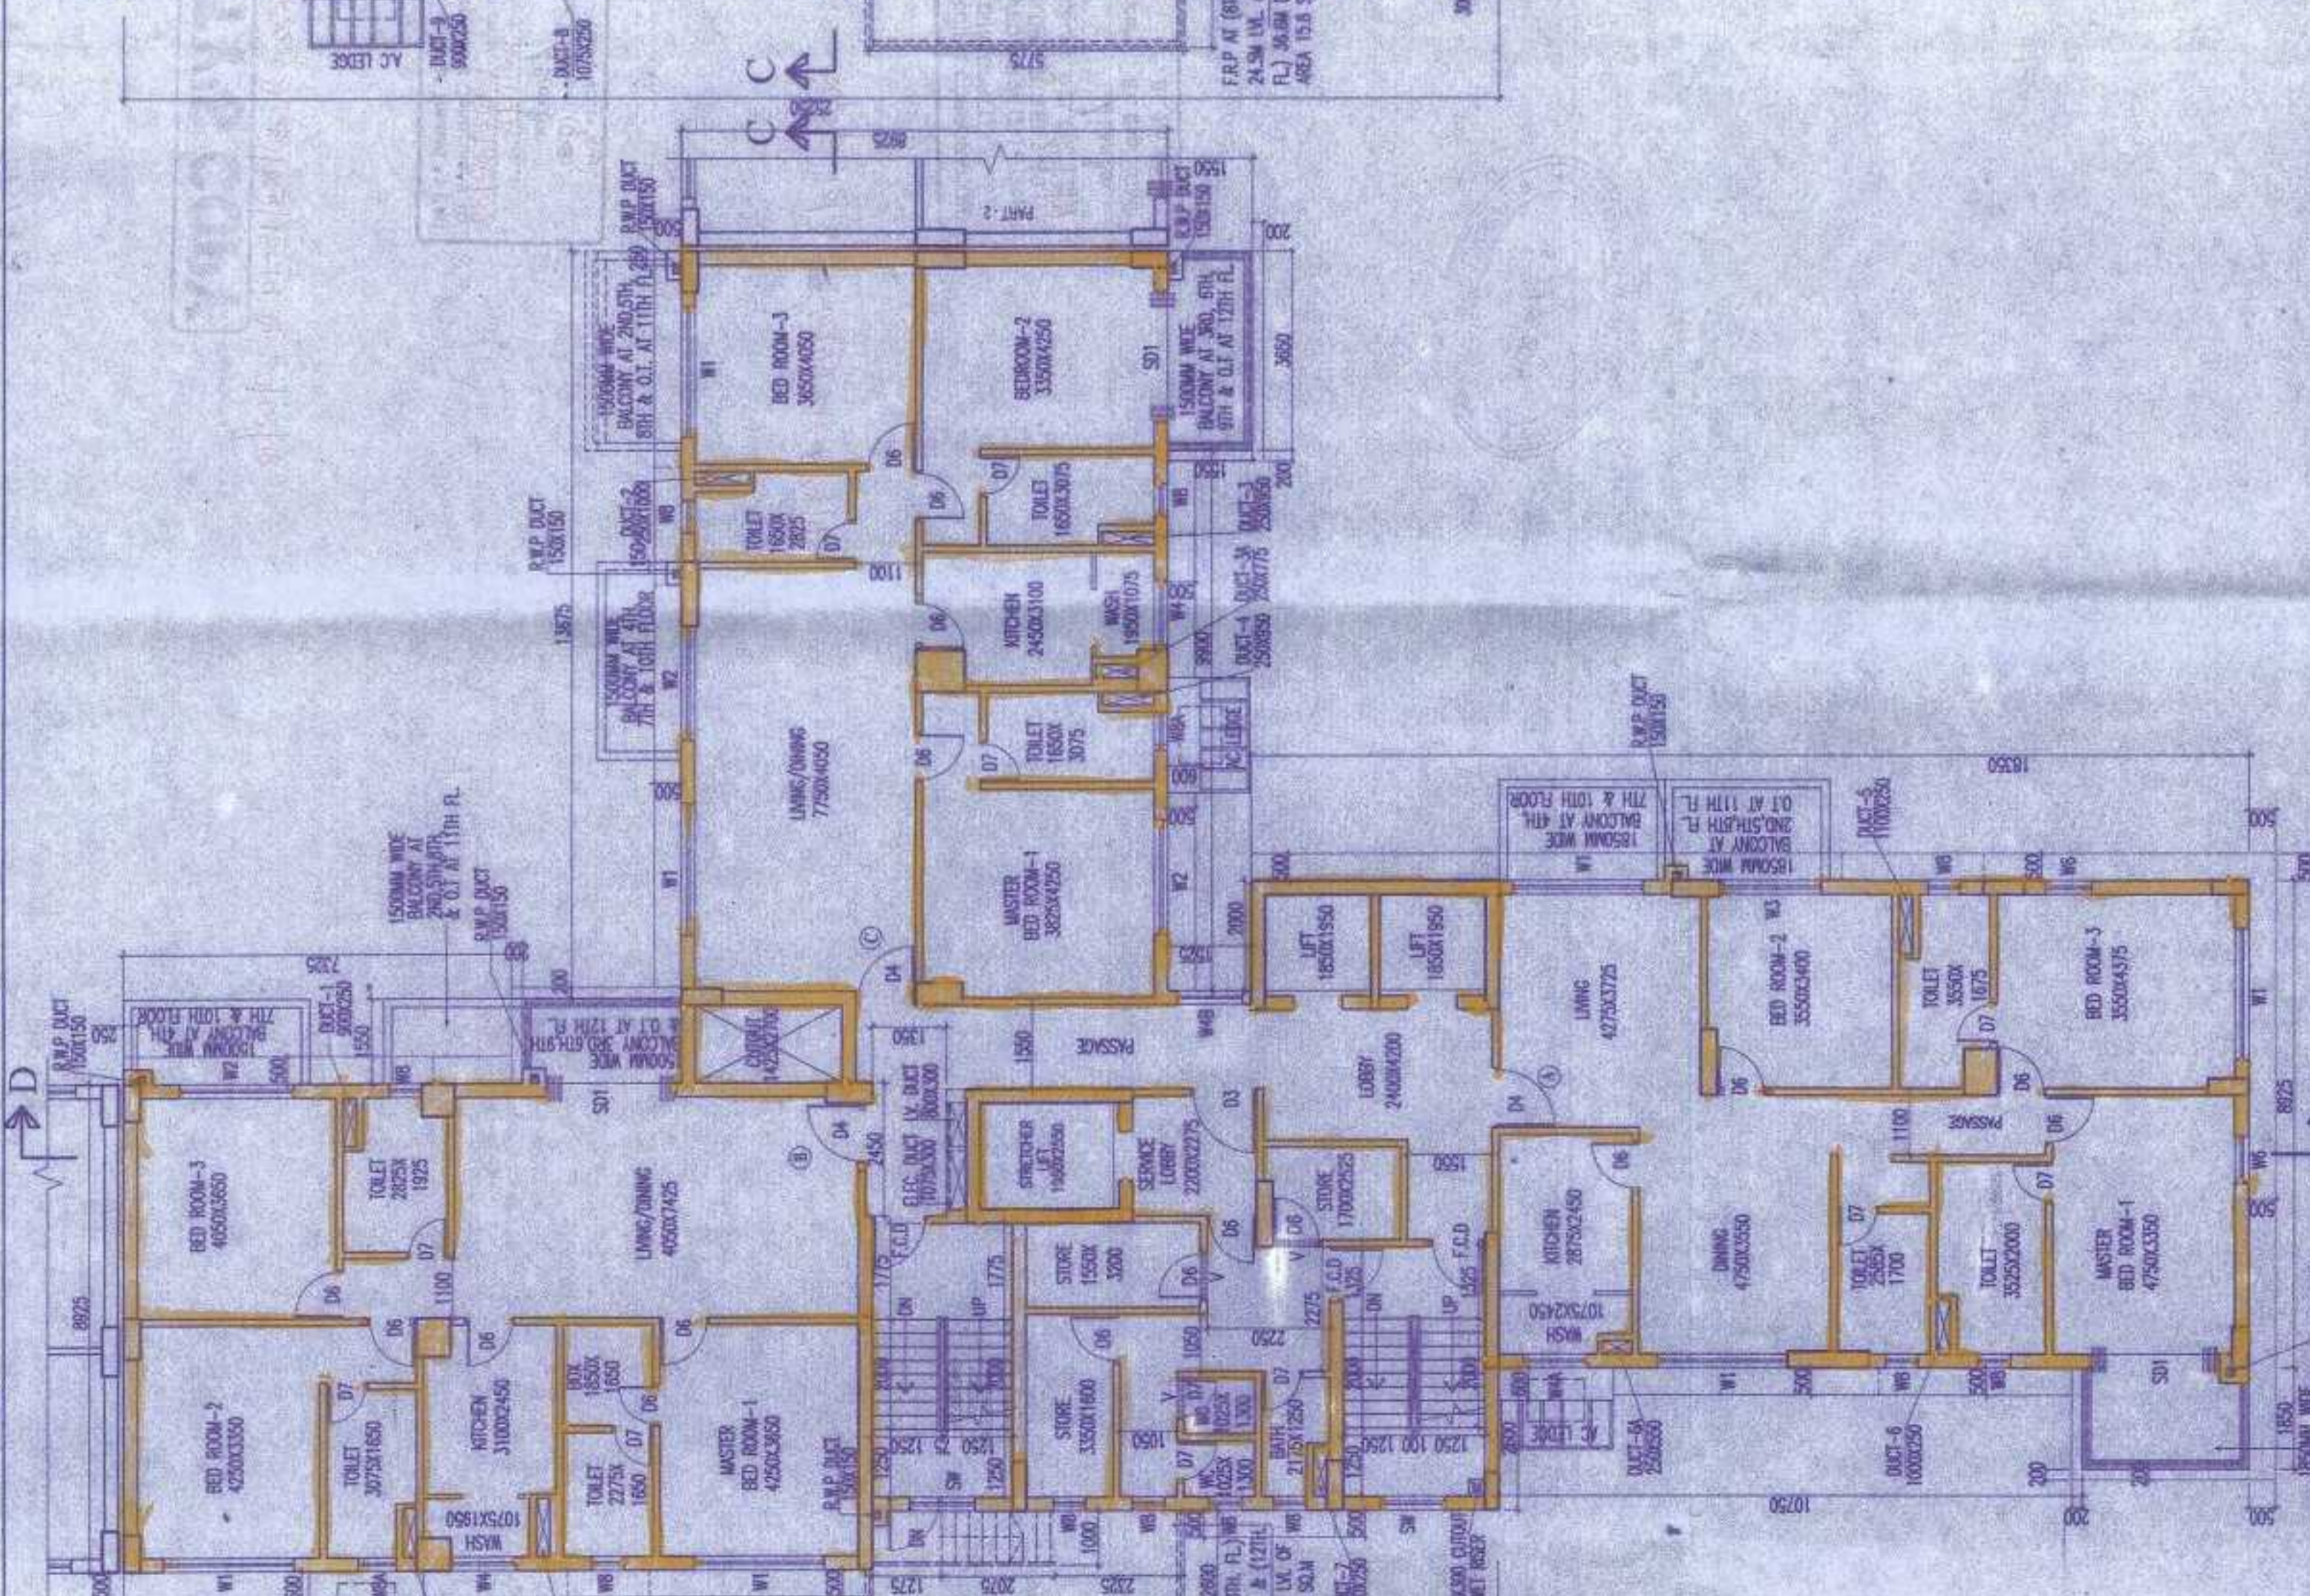


3RD, 6TH, 9TH & 12TH FLOOR PLAN

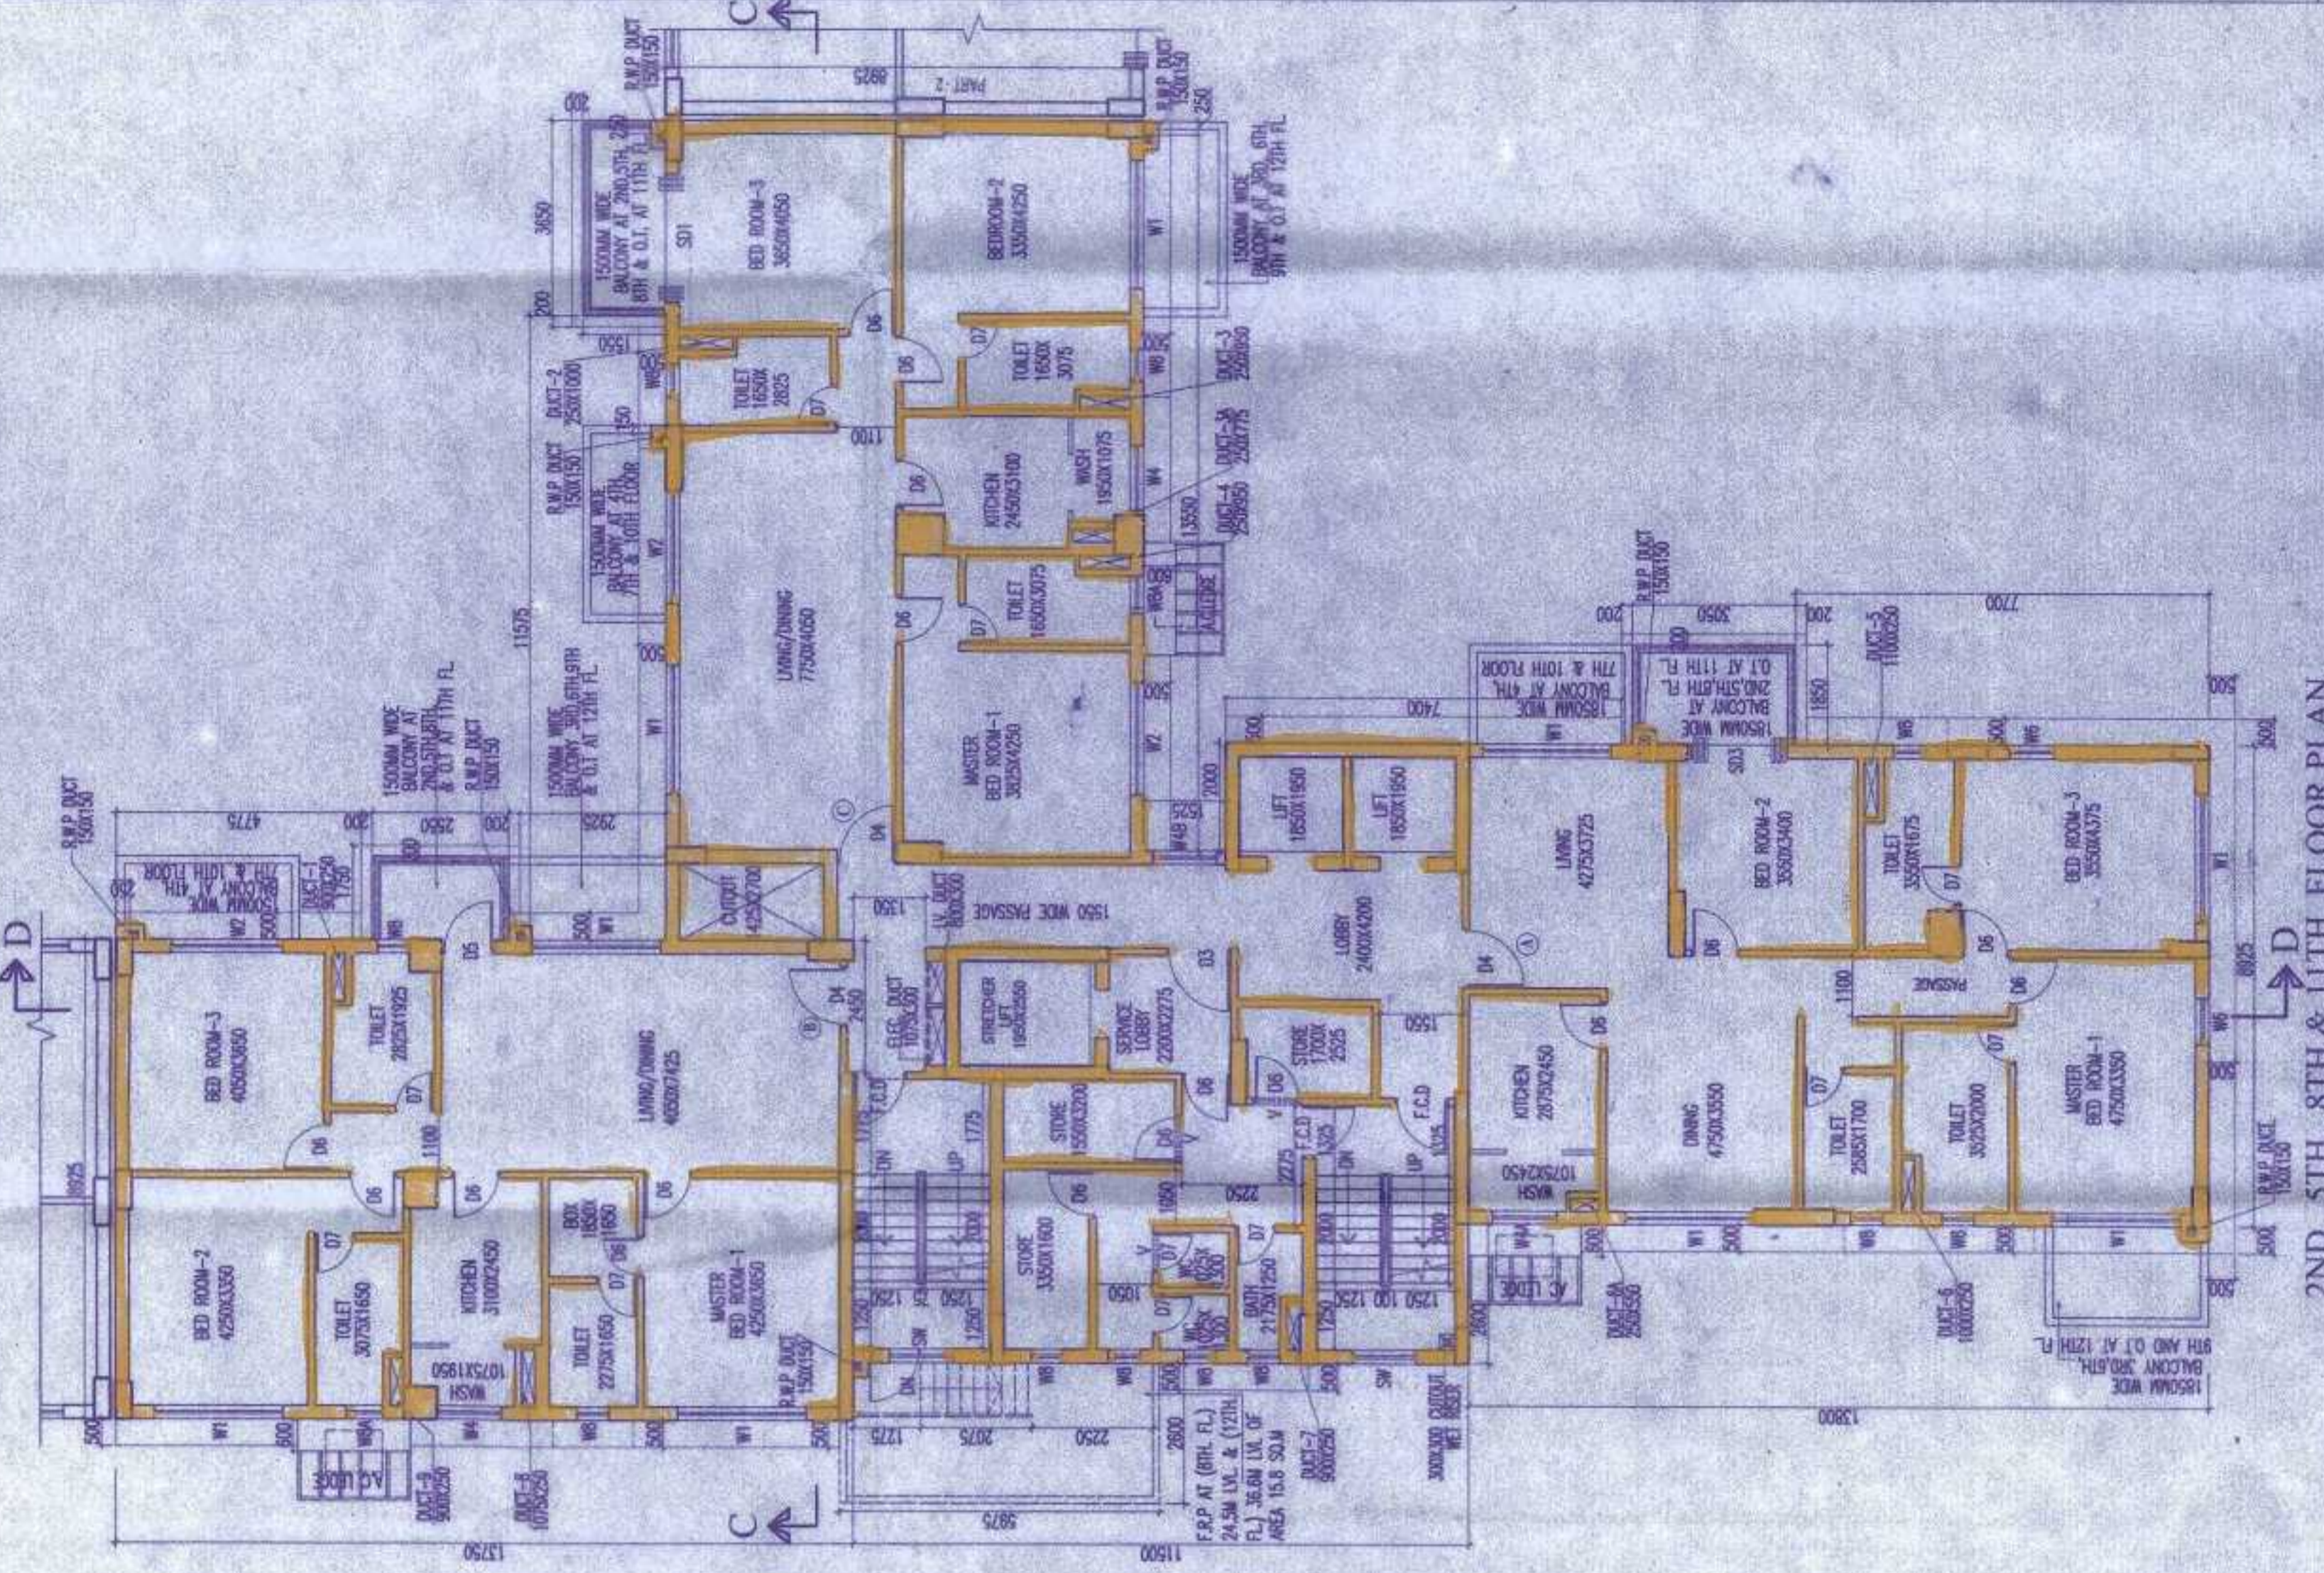

2ND, 5TH, 8TH & 11TH FLOOR PLAN

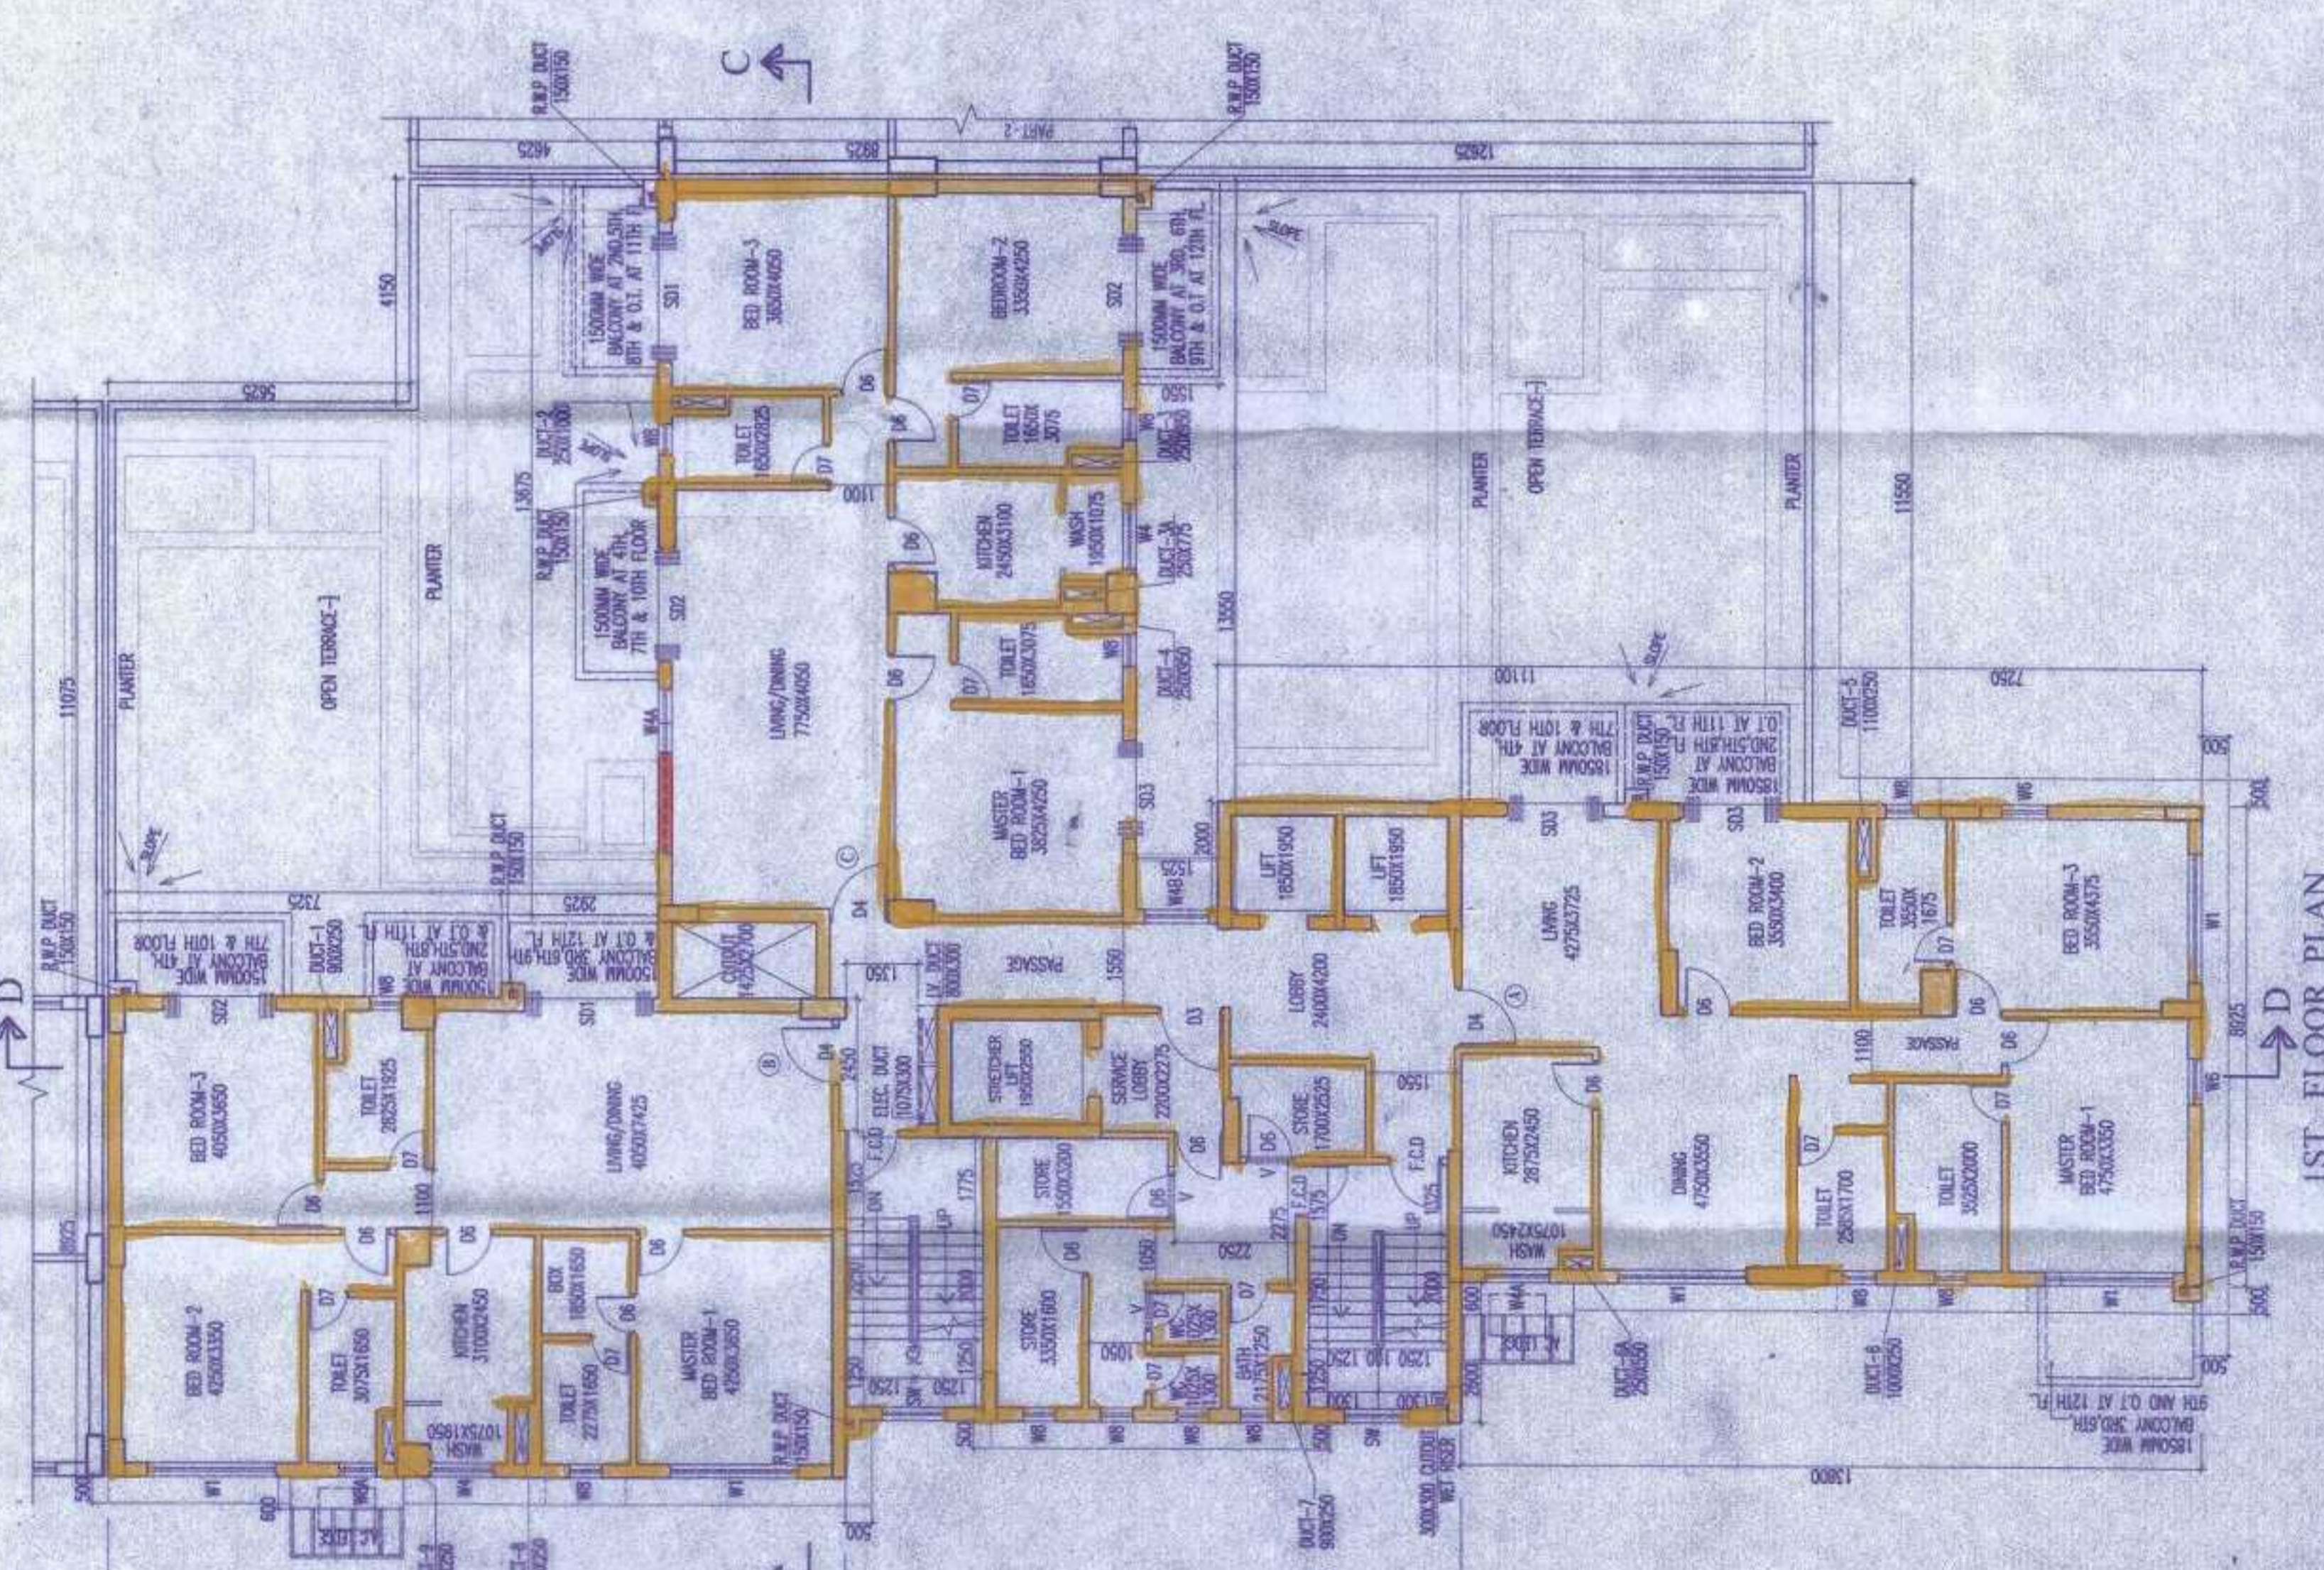

1ST FLOOR PLAN

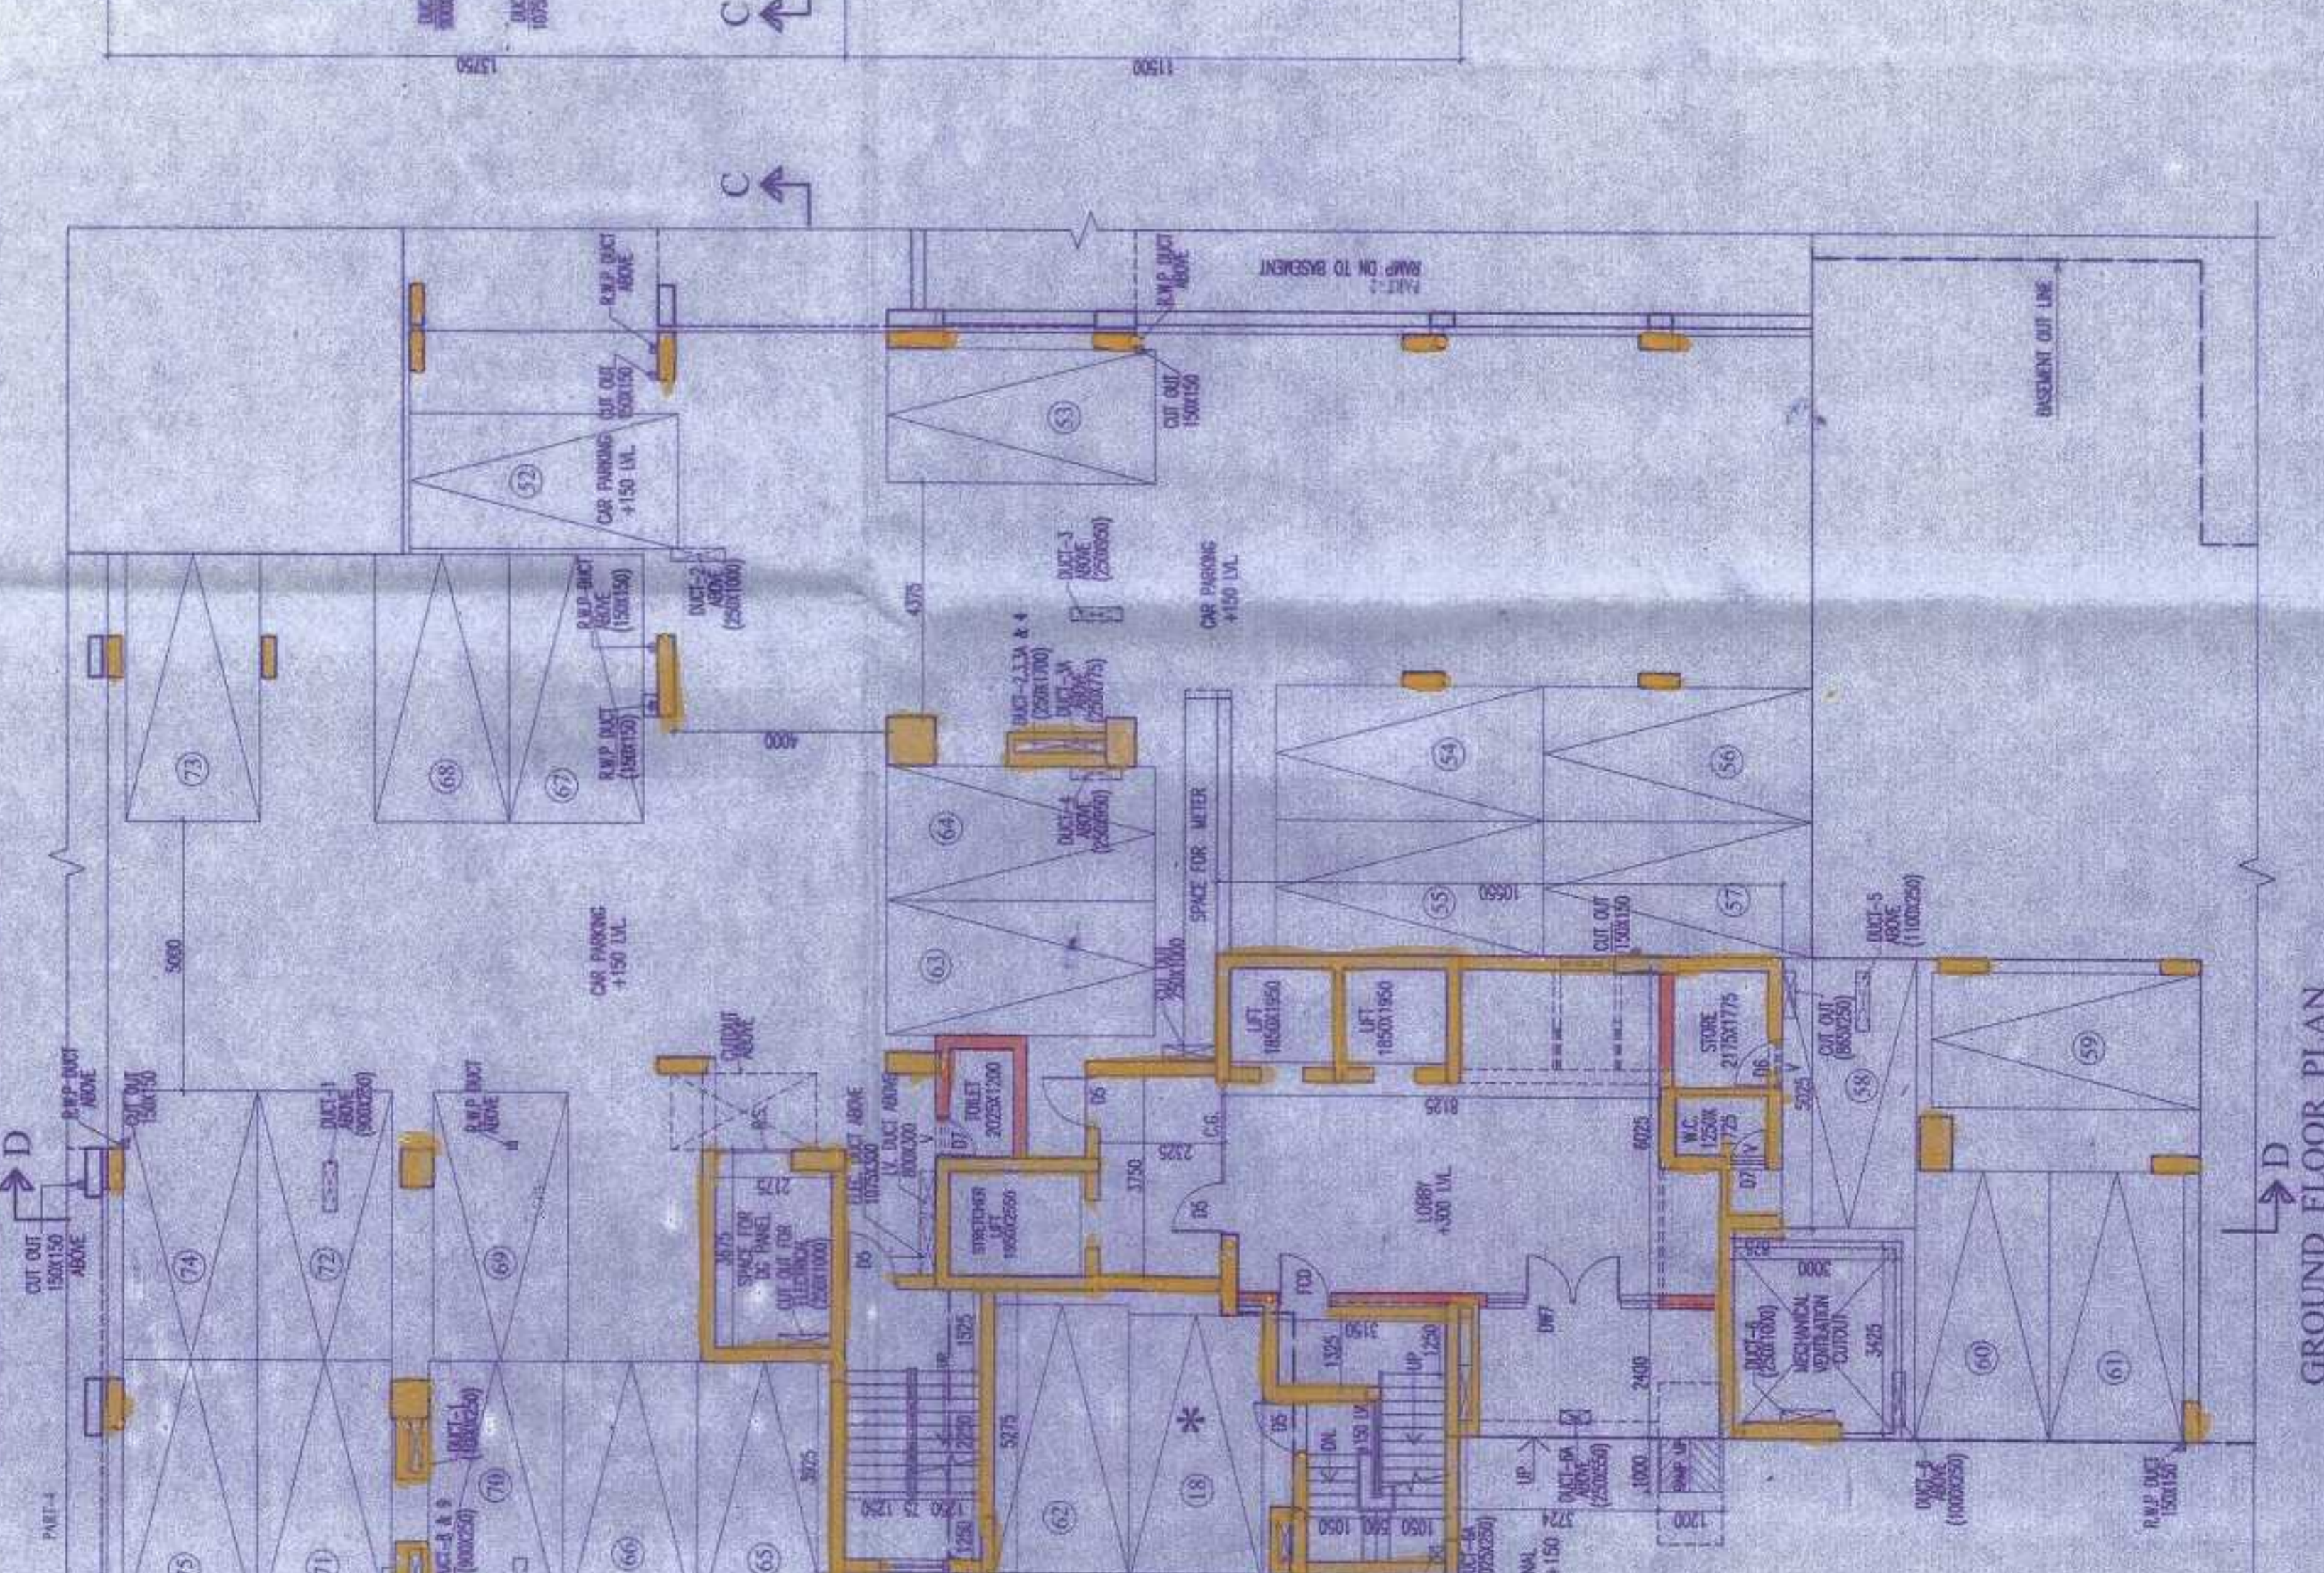

GROUND FLOOR PLAN

AGRAWAL & AGRAWAL ARCHITECTS  
 PROJECT: [Project Name]  
 TITLE: [Project Title]  
 SCALE: 1:100  
 DATE: 05/07/18  
 CHECKED: SHILA  
 DRAWN: PALLABI

Sheet No. - 16/35

**PARTY'S COPY**

0088 (P. 24) (C. 18-19) At: 20/12/18.

This Plan is To Be Treated As Part  
 of the Plan No. 0088 (P. 24) (C. 18-19)  
 Date: 20/12/18  
 Ex. No. 18  
 Br. No. 18/18

*Approved as per approval of 18-19 at 20/12/18*

KOLKATA MUNICIPAL CORPORATION  
 BUILDING DEPT.  
 PLANS APPROVED (UR 26 (24) & (25) of  
 1973) Under B. No. 18/18  
 Assn. Engineer Ex. No. 18/18  
 Br. No. 18/18

