




FRONT ELEVATION

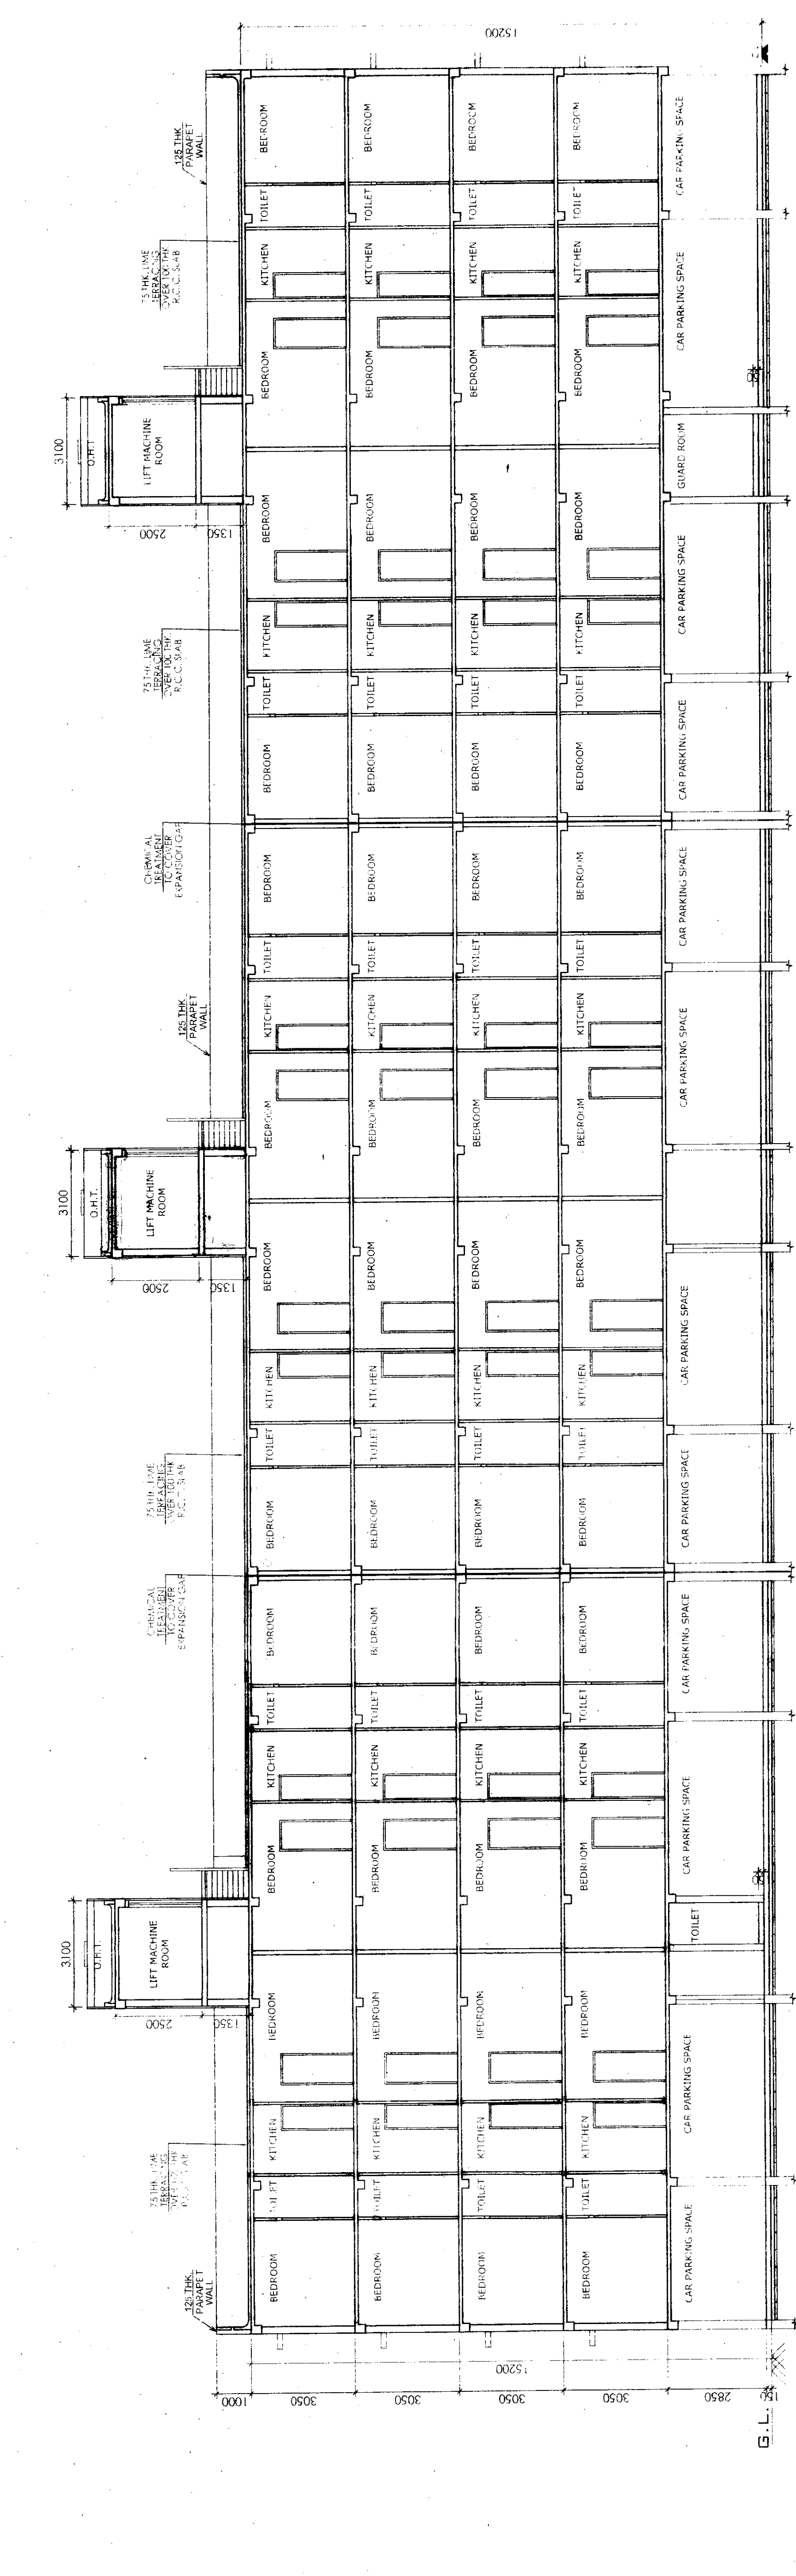


SECTION - Y-Y

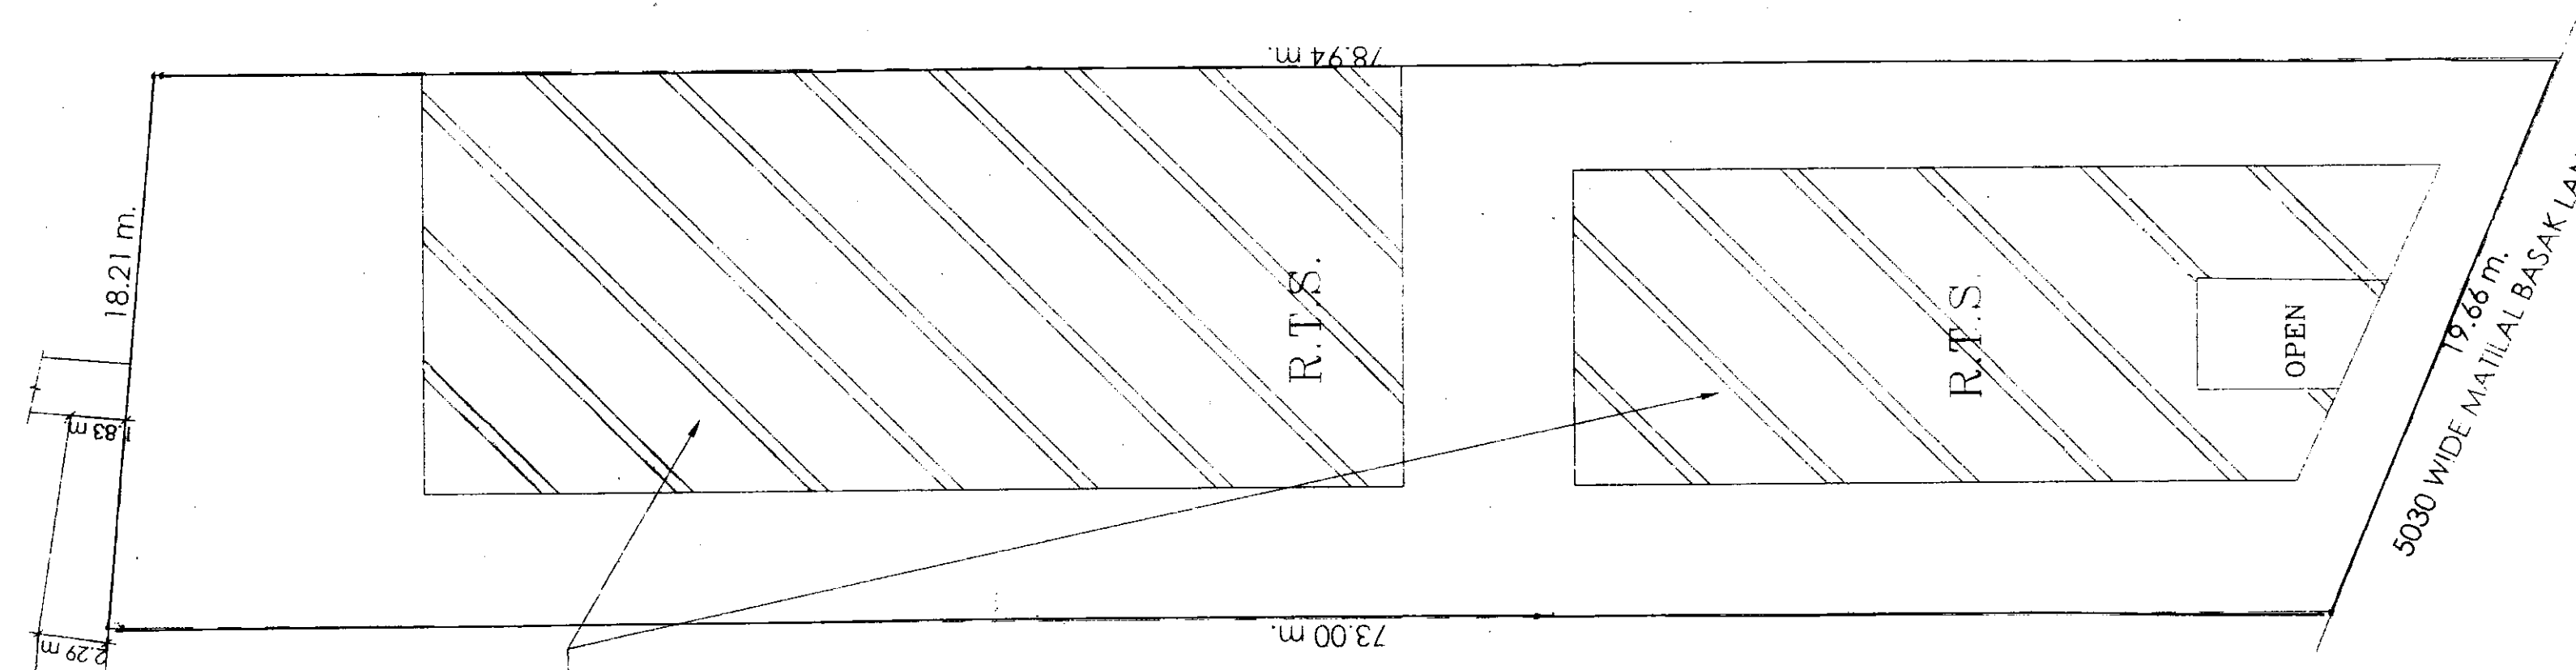

SITE PLAN
SCALE 1:600

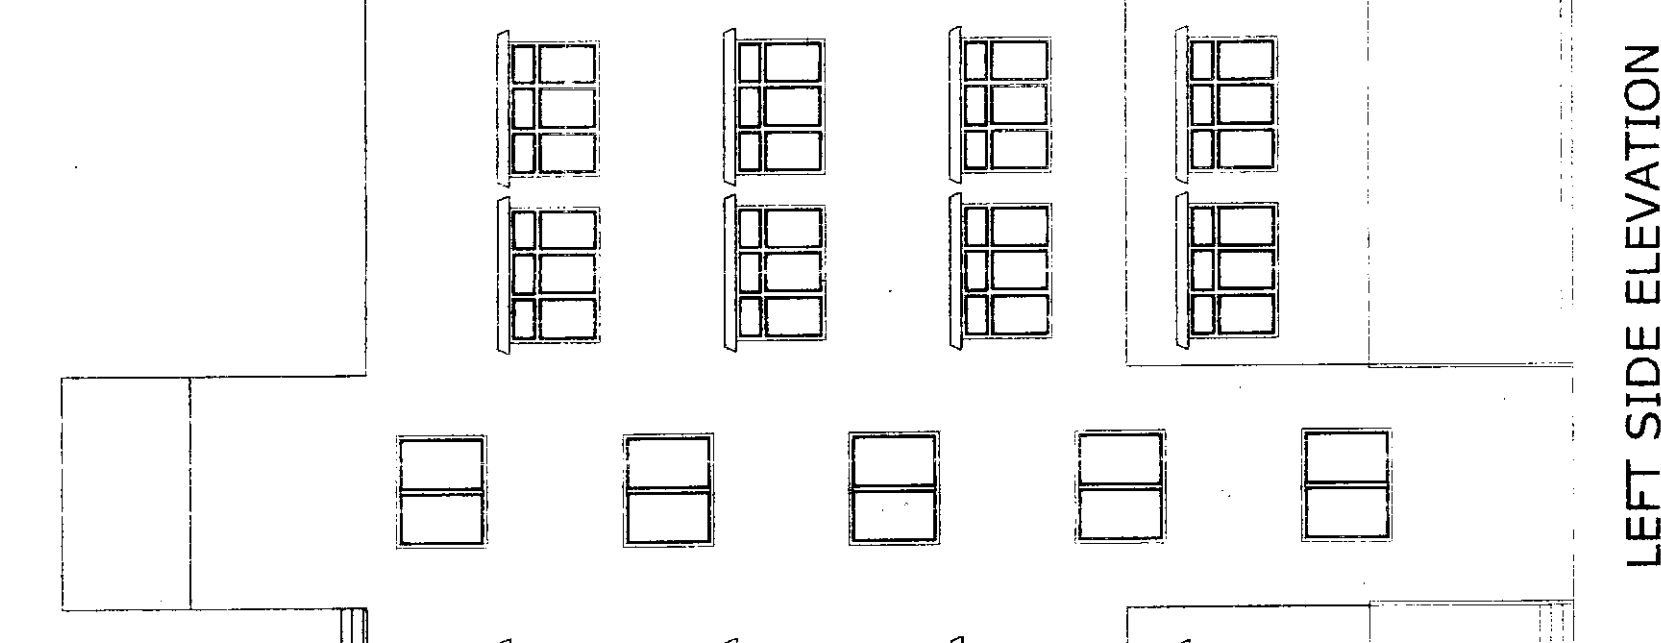

LEFT SIDE ELEVATION

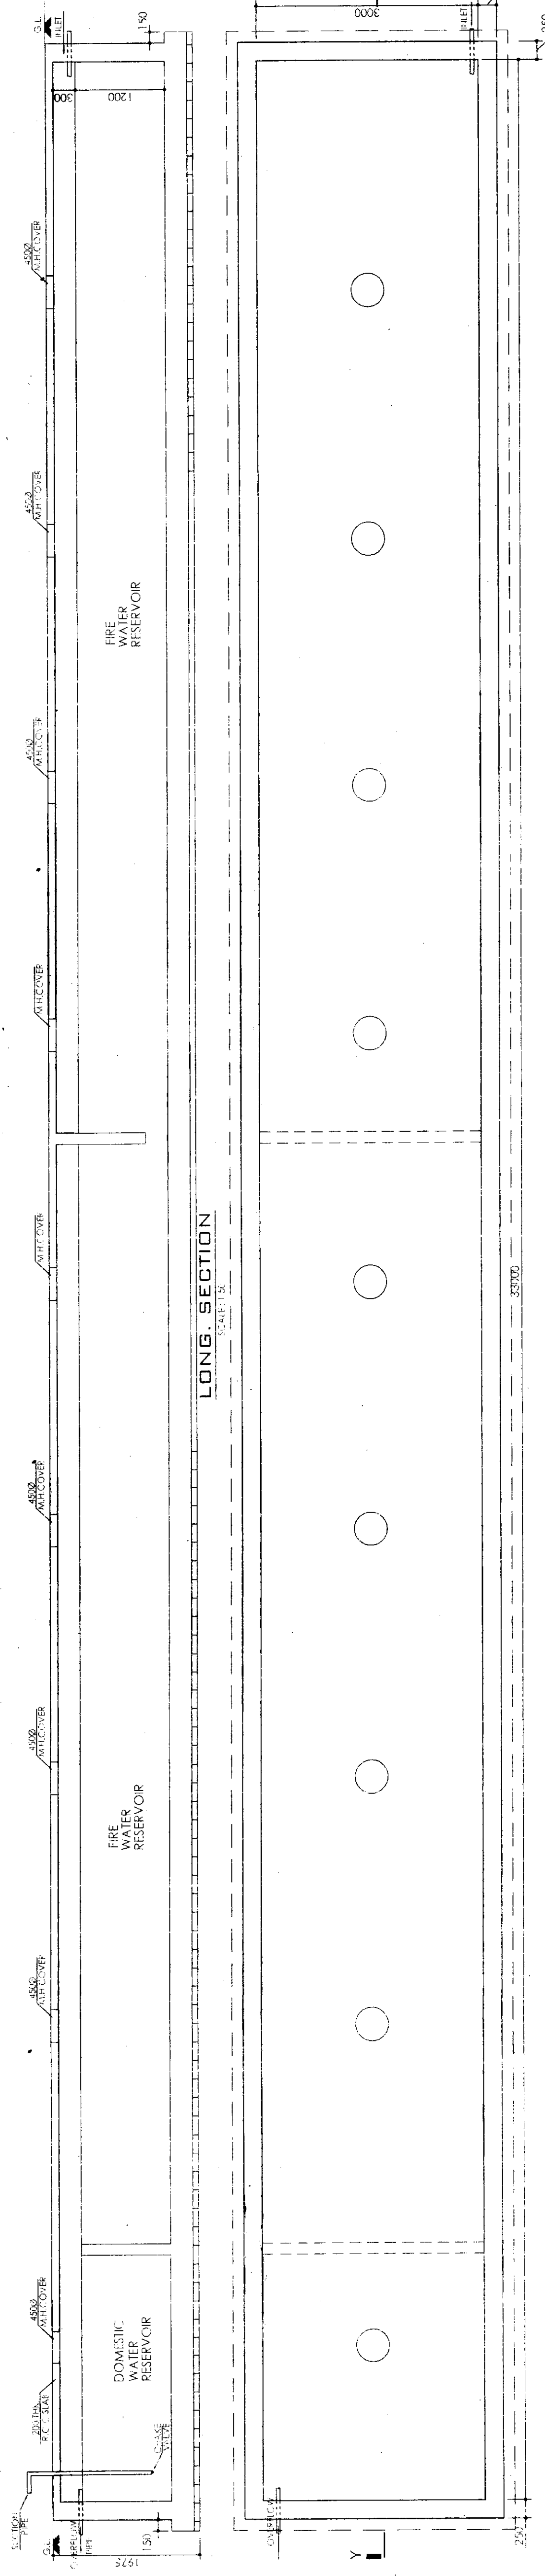

LONG SECTION
DETAIL OF FULLY UNDER GROUND
WATER RESERVOIR

STATEMENT OF THE PLAN PROPOSAL	
1. APPLICANT'S NAME	1101/0006/079
2. DETAILS OF REGISTERED DEED	1101/0006/079
3. DETAILS OF POWER OF ATTORNEY	N/A
4. AREA OF THE PLOT OF LAND	1337.92 SQ.M (30K 0 CR 0.88FT)
(6) NO OF STORED INCLUDING	20
5. NO OF TENEMENTS	20
6. SIZE OF TENEMENTS	66.99 SQ.M
7. PERMISSIBLE GROUND COVERAGE	100%
8. PROPOSED GROUND COVERAGE	100%
9. F.A.R. CONSIDERED	1.75
10. COVERED AREAS	LESS FOR STAIR & LOBBY
GROUND FLOOR	588.80 SQ.M
FIRST FLOOR	44.77 SQ.M
THIRD FLOOR	62.81 SQ.M
TOTAL COVERED AREA	696.38 SQ.M
11. TOTAL NO. OF PARKING SPACES	24 NOS
12. NO. OF CAR PARKING PROVIDED	24 NOS
13. PARKING AREA PROVIDED	315.19 SQ.M
14. AREA OF STAIR COVER	32.23 SQ.M
15. AREA OF O.H.W.R	303.54 SQ.M
16. AREA OF LIFT MACHINE ROOM	

NOTES

1. ALL DIMENSIONS ARE IN METERS UNLESS SPECIFICALLY STATED OTHERWISE.
2. THE DEPTH OF FOUNDATION OF SEPTIC TANK AND S.L.G.S SHOULD NOT GO BEYOND THE DEPTH OF FOUNDATION OF SEPTIC TANK AND S.L.G.S.
3. BE FOREWARN THE USE OF CONSTRUCTION OF SEPTIC TANK AND S.L.G.S.


SPECIFICATIONS

1. EXTERNAL WALLS ARE 200 mm AND INTERNAL WALLS 75 mm THICK WITH R.C.C. AND G.A.P. FINISH.
2. GRADES OF STEEL IS F415 AND GRADE OF CONCRETE IS M20.
3. THICKNESS OF TERRAZZO IS 15 mm.
4. ALL R.C.C. WORK FOR STRUCTURE MEMBER LIKE FOOTING, SLAB, BEAM, LINTEL, COLUMNS SHALL BE CAST WITH 1% PROPORTION OF BRASS LINTEL COLUMNS SHALL BE CAST WITH 1% PROPORTION OF BRASS.
5. MARBLE FLOORING SHALL BE PROVIDED IN ALL FLOORS.

CERTIFICATE FROM STRUCTURAL ENGINEER

CERTIFICATE FROM L.B.S WITH FULL RESPONSIBILITY

PROPOSED G+IV STORED
RESIDENTIAL BUILDING PLAN AT
PREMISES NO.-22B, MATIAL BASAK
LANE, WARD - 31, BOROLUGH - III,
KOHKATA - 700054, P.S. - PHULBAGAN,
UNDER K.M.C.

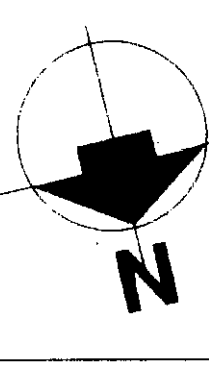

ARCH - 2

SIGNATURE OF OWNER
Shanuda Singh
DIRECTOR

SIGNATURE OF L.B.S
S. B. Bhattacharya
S.E. (CIVIL)
EST - 11010

SIGNATURE OF STRUCTURAL ENGINEER
S. B. Bhattacharya
S.E. (CIVIL)
EST - 11010

SIGNATURE OF ARCHITECT
S. B. Bhattacharya
S.E. (ARCH)
EST - 11010

WINDOW SCHEDULE	
TYPE	REMARKS
D1	1000mm X 2100mm (H)
D2	1000mm X 1200mm (H)
D3	1000mm X 1000mm (H)

DOOR SCHEDULE	
TYPE	REMARKS
D1	1000mm X 2100mm (H)
D2	1000mm X 1200mm (H)
D3	1000mm X 1000mm (H)