

PLAN SHOWING CHANGES U/R 26(2a) OF KMC BR-2009 FOR THE B+G+VII STORED RESIDENTIAL BUILDING AT PREMISES NO-7, DR. N. BRAHMACHARI STREET, KOLKATA CONSTRUCTED IN MODIFICATION FROM B.P. NO-2016070011 DATED 15.04.2016.

3RD FLOOR PLAN, SECOND FLOOR PLAN, 4TH FLOOR PLAN, 11TH FLOOR PLAN, SECTION THROUGH 'B-B'

DATE: 15.04.2016
SCALE: AS SHOWN

PROJECT NO: 16070011
SHEET NO: 1/1

FOR: M/S. [Name Redacted]

BY: [Name Redacted]

DATE: 15.04.2016

SCALE: AS SHOWN

PROJECT NO: 16070011

SHEET NO: 1/1

FOR: M/S. [Name Redacted]

BY: [Name Redacted]

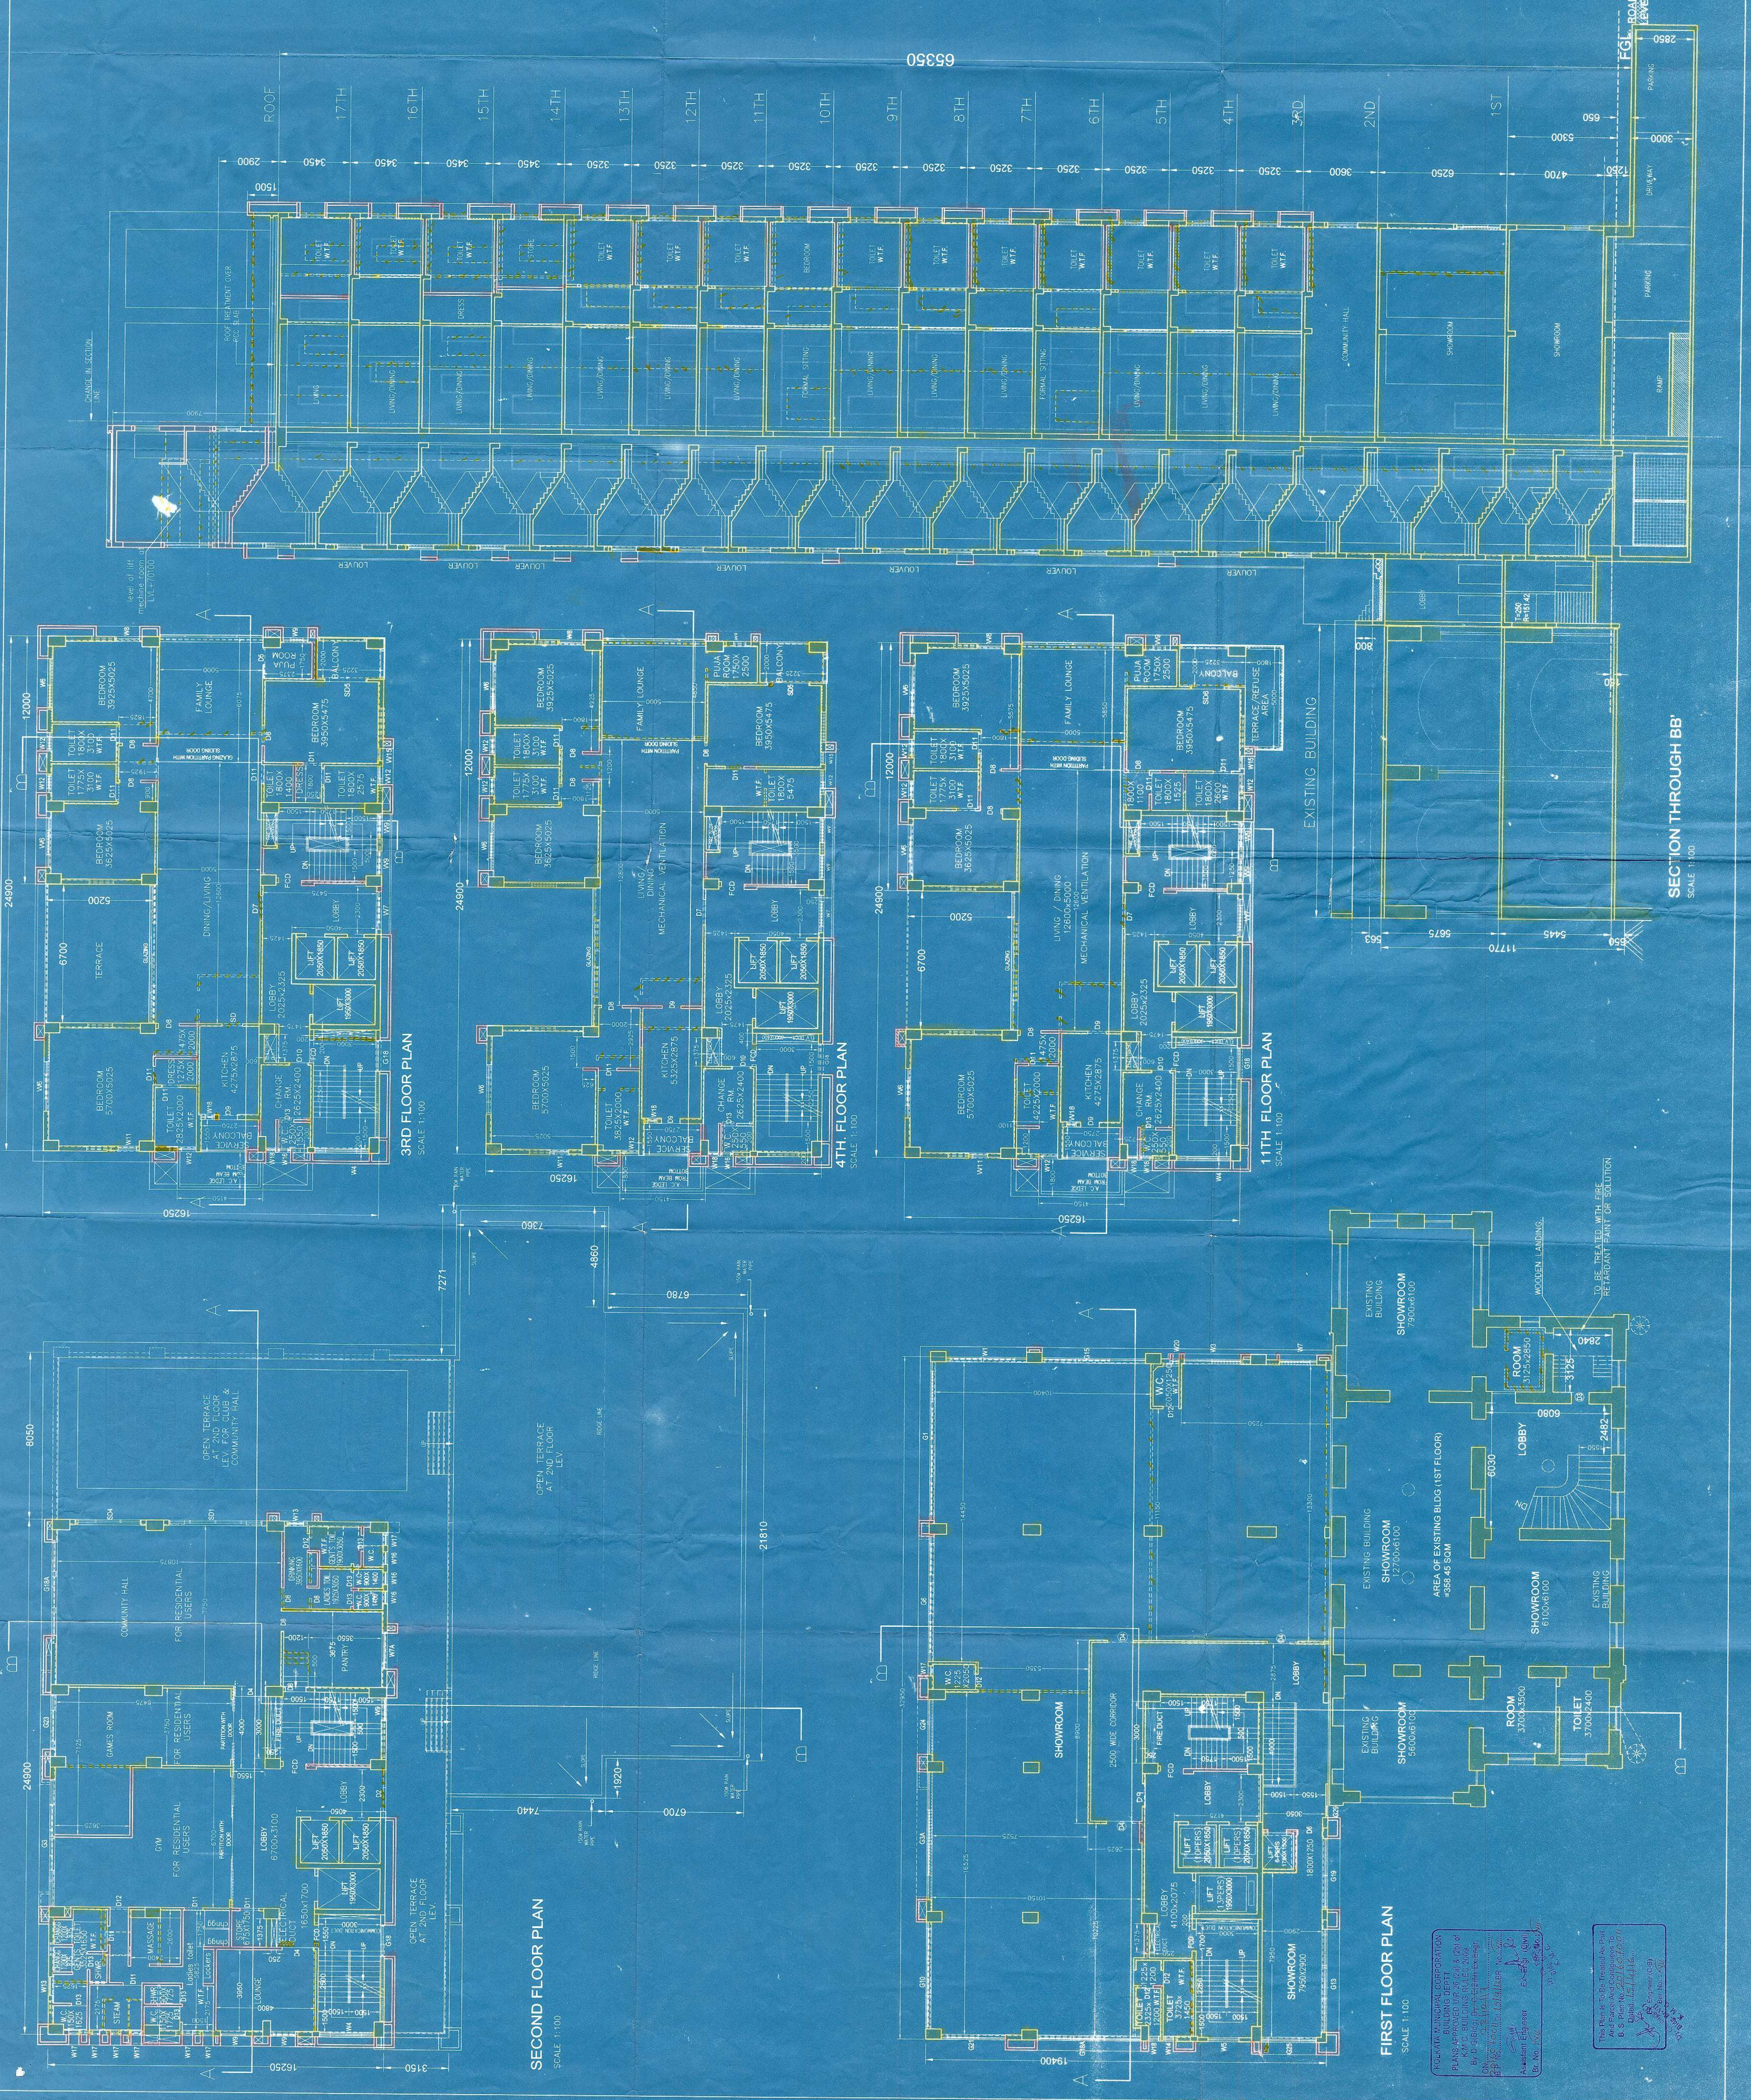

PLAN SHOWING CHANGES U/R 26(2a) OF KMC BR-2009 FOR THE B+G+VII STORED RESIDENTIAL BUILDING AT PREMISES NO-7, DR. N. BRAHMACHARI STREET, KOLKATA CONSTRUCTED IN MODIFICATION FROM B.P. NO-2016070011 DATED 15.04.2016.

3RD FLOOR PLAN, SECOND FLOOR PLAN, 4TH FLOOR PLAN, 11TH FLOOR PLAN, SECTION THROUGH 'B-B'

DATE: 15.04.2016
SCALE: AS SHOWN

PROJECT NO: 16070011
SHEET NO: 1/1

FOR: M/S. [Name Redacted]

BY: [Name Redacted]

DATE: 15.04.2016

SCALE: AS SHOWN

PROJECT NO: 16070011

SHEET NO: 1/1

FOR: M/S. [Name Redacted]

BY: [Name Redacted]

PLAN SHOWING CHANGES U/R 26(2a) OF KMC BR-2009 FOR THE B+G+VII STORED RESIDENTIAL BUILDING AT PREMISES NO-7, DR. N. BRAHMACHARI STREET, KOLKATA CONSTRUCTED IN MODIFICATION FROM B.P. NO-2016070011 DATED 15.04.2016.

3RD FLOOR PLAN, SECOND FLOOR PLAN, 4TH FLOOR PLAN, 11TH FLOOR PLAN, SECTION THROUGH 'B-B'

DATE: 15.04.2016
SCALE: AS SHOWN

PROJECT NO: 16070011
SHEET NO: 1/1

FOR: M/S. [Name Redacted]

BY: [Name Redacted]

DATE: 15.04.2016

SCALE: AS SHOWN

PROJECT NO: 16070011

SHEET NO: 1/1

FOR: M/S. [Name Redacted]

BY: [Name Redacted]

PARTY'S COPY

1. 2. 3. 4. 11
See 667

KOLKATA MUNICIPAL CORPORATION
BUILDING DEPT.
PLANS APPROVED FOR THE (2) of
By (D.O. No.) 176/1951 Ex-Engr.
On 23/12/51
By (D.O. No.) 112/1952 Ex-Engr.
On 19/12/52
Assistant Engineer Ex-Engr. (24th)
City No. 157

This Plan is to be treated as if
Approved by the Municipal Engineer
on 23/12/51
By (D.O. No.) 112/1952 Ex-Engr.
On 19/12/52
Assistant Engineer Ex-Engr. (24th)
City No. 157

OFFICE OF THE EXECUTIVE ENGINEER,
BUILDING DEPARTMENT
DATE 11/10/52
By (D.O. No.) 20/1952 Ex-Engr.