


SCHEDULE OF DOORS & WINDOWS			
NO.	SILL	LINTEL	SIZE
D		2150	1200 X 2150
D1		2150	900 X 2150
D1a	250	2300	900 X 2050
D2		2150	750 X 2150
D2a		2150	700 X 2150
D3		2150	1000 X 2150
DW		2400	2085 X 2400
DW1		2400	2345 X 2400
SD		2150	2100 X 2150
SD1		2150	1500 X 2150
F.C.D		2150	1125 X 2150
F.C.D1		2150	1195 X 2150
W1	350	2150	3400 X 1400
W11	350	2150	2100 X 1800
W2	350	2150	1200 X 1800
W3	350	2150	1200 X 1800
W4	1100	2150	1200 X 1050
W5	1250	2150	600 X 900
W6	350	2150	1200 X 1400
W7	750	2150	700 X 1400
SW	750	2450	1195 X 1700

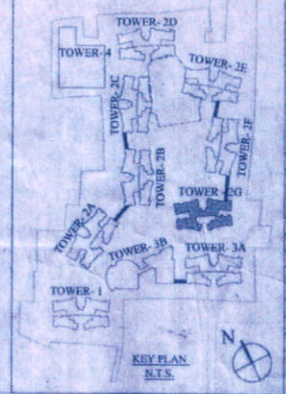

**CERTIFICATE OF STRUCTURAL ENGINEER**  
 CERTIFY THAT THE STRUCTURAL DRAWING AND DESIGN OF BOTH THE FOUNDATION AND SUPERSTRUCTURE OF THE BUILDING / BUILDINGS HAS BEEN MADE, CONSIDERING THE SOIL TEST REPORT, AS PER THE RULES AND REGULATIONS MADE UNDER THE ACT AND ALSO CONSIDERING ALL POSSIBLE LOADS, SEISMIC LOAD AND THE MOMENTS GENERATED BY THE PROPOSED STRUCTURE AS PER THE BUREAU OF INDIAN STANDARD AND NATIONAL BUILDING CODE OF INDIA AND CERTIFIED THAT IT IS SAFE AND STABLE IN ALL RESPECT AND THESE PROVISIONS SHALL BE ADHERED TO DURING THE CONSTRUCTION.

**SANJIV J. PAREKH**  
 ALL-INDIA CONSULTING ENGINEER  
 (I.C.E.) - FIE-11-0152-4  
 STER/NKDA/19/0603

**SIGNATURE OF STRUCTURAL ENGG.**  
**CERTIFICATE OF ARCHITECT**  
 I CERTIFY THAT ALL THE ARCHITECTURAL DRAWINGS OF THE PROJECT AT R.S.DAG NOS. 473, 474, 475, 1000.

**H. Agrawal**  
 MONAL AGRAWAL  
 Regd. Architect  
 New Town Kolkata Development Authority  
 Enrolment No. ACHB/KDA/10/0123

**SIGNATURE OF ARCHITECT**  
**CERTIFICATE OF GEO - TECHNICAL ENGINEER**  
 IT IS CERTIFIED THAT THE COMPREHENSIVE GEO-TECHNICAL REPORT ON SOIL INVESTIGATION HAS BEEN PREPARED BY ME FOR DESIGN AND CALCULATION OF THE FOUNDATION BY ANALYZING THE SOIL SAMPLES FOR ESTIMATING THE BEARING CAPACITY OF THE SOIL ON WHICH FOUNDATION OF THE STRUCTURE WILL BE CONSTRUCTED. I SHALL ALSO CHECK THE NATURE OF THE SOIL AFTER EXCAVATION AT SITS SO THAT FOUNDATION IS EXTENDED UP TO THE APPROPRIATE DEPTH THAT HAS BEEN PROPOSED IN THE GEO-TECHNICAL REPORT.


**SUBIR RANJAN SARKAR**  
 Regd. Town Planner  
 New Town Kolkata Development Authority  
 Enrolment No. TPER/NKDA/10/0033

**SIGNATURE OF TOWN PLANNER OR URBAN DESIGNER**  
**SANJIB GUHA**  
 BSC, BCE, FIE (F-11554-5)  
 CHARTERED ENGINEER  
 STER/NKDA/15/0023


**SIGNATURE OF STRUCTURAL REVIEWER**  
 TITLE: 14th/15th FLOOR PLAN (TOWER-2D)

**PROJECT:**  
 REVISED (G+1), (G+2) AND (G+3) STORED RESIDENTIAL BUILDINGS AT MOUZA - BHATENDA, R.S.DAG NOS. 473, 474, 475, 1000.

AGRAWAL & AGRAWAL	
BARODA	KOLKATA
SCALE	DATE
1:100	06.12.18
SHEET NO.	31 OF 41
DESIGN	CHECKED
SANJIB	BARA

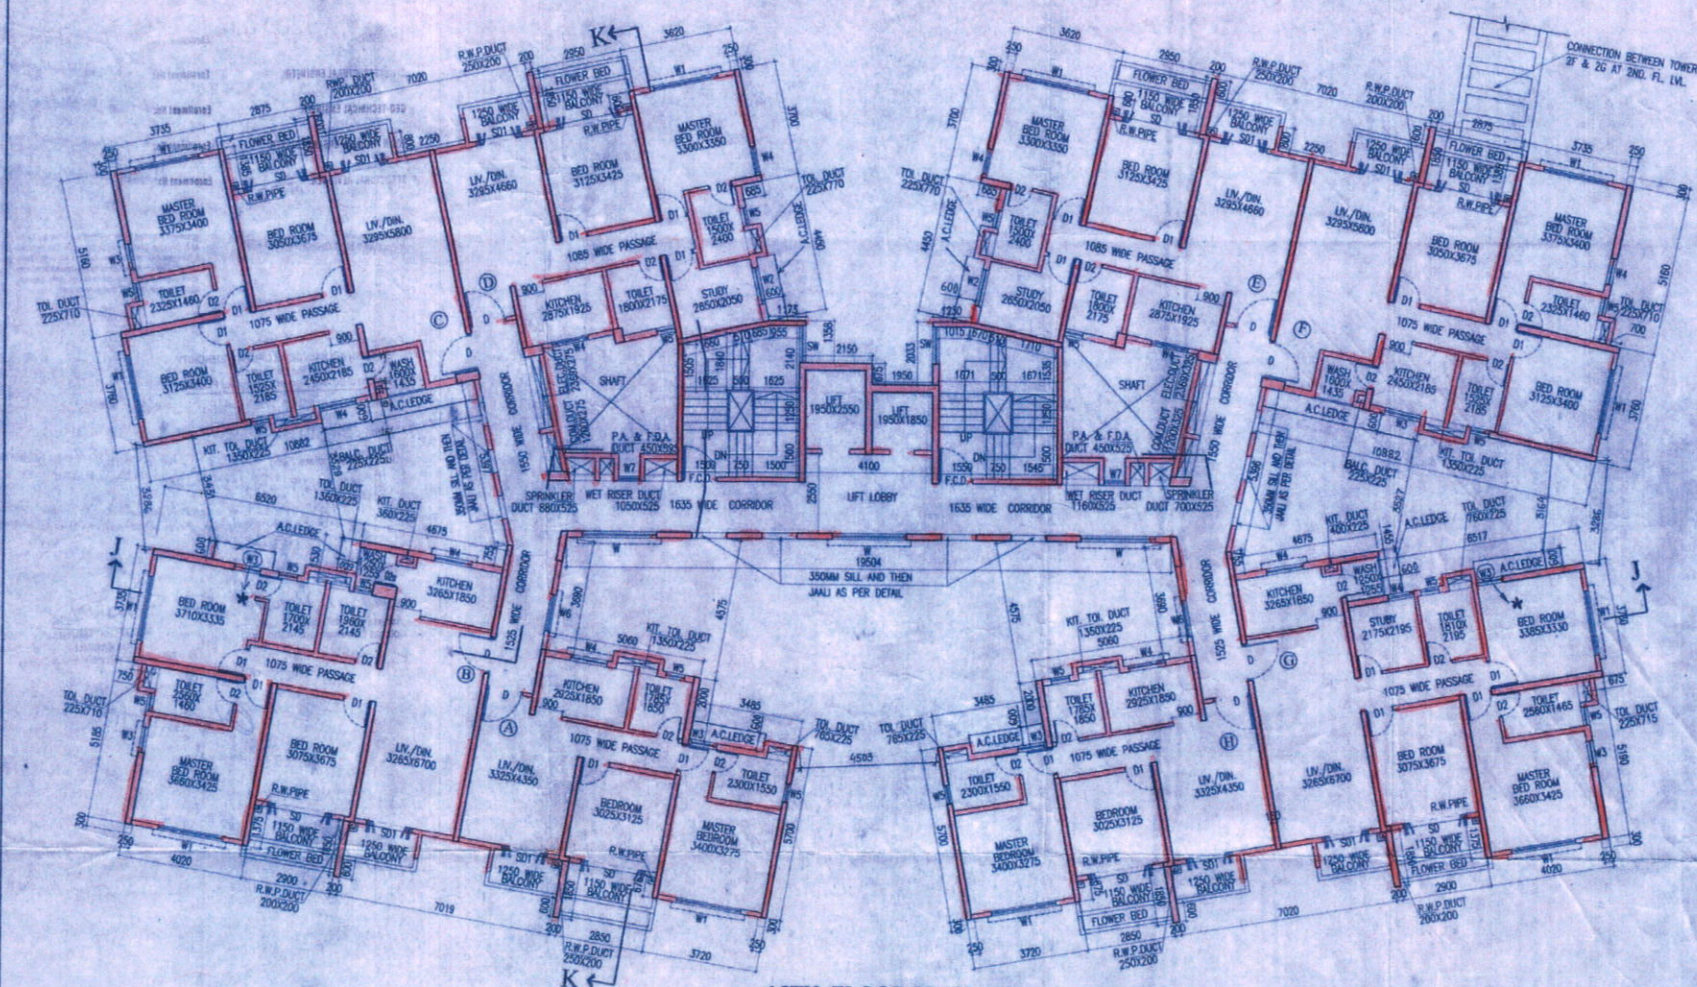

15TH FLOOR PLAN

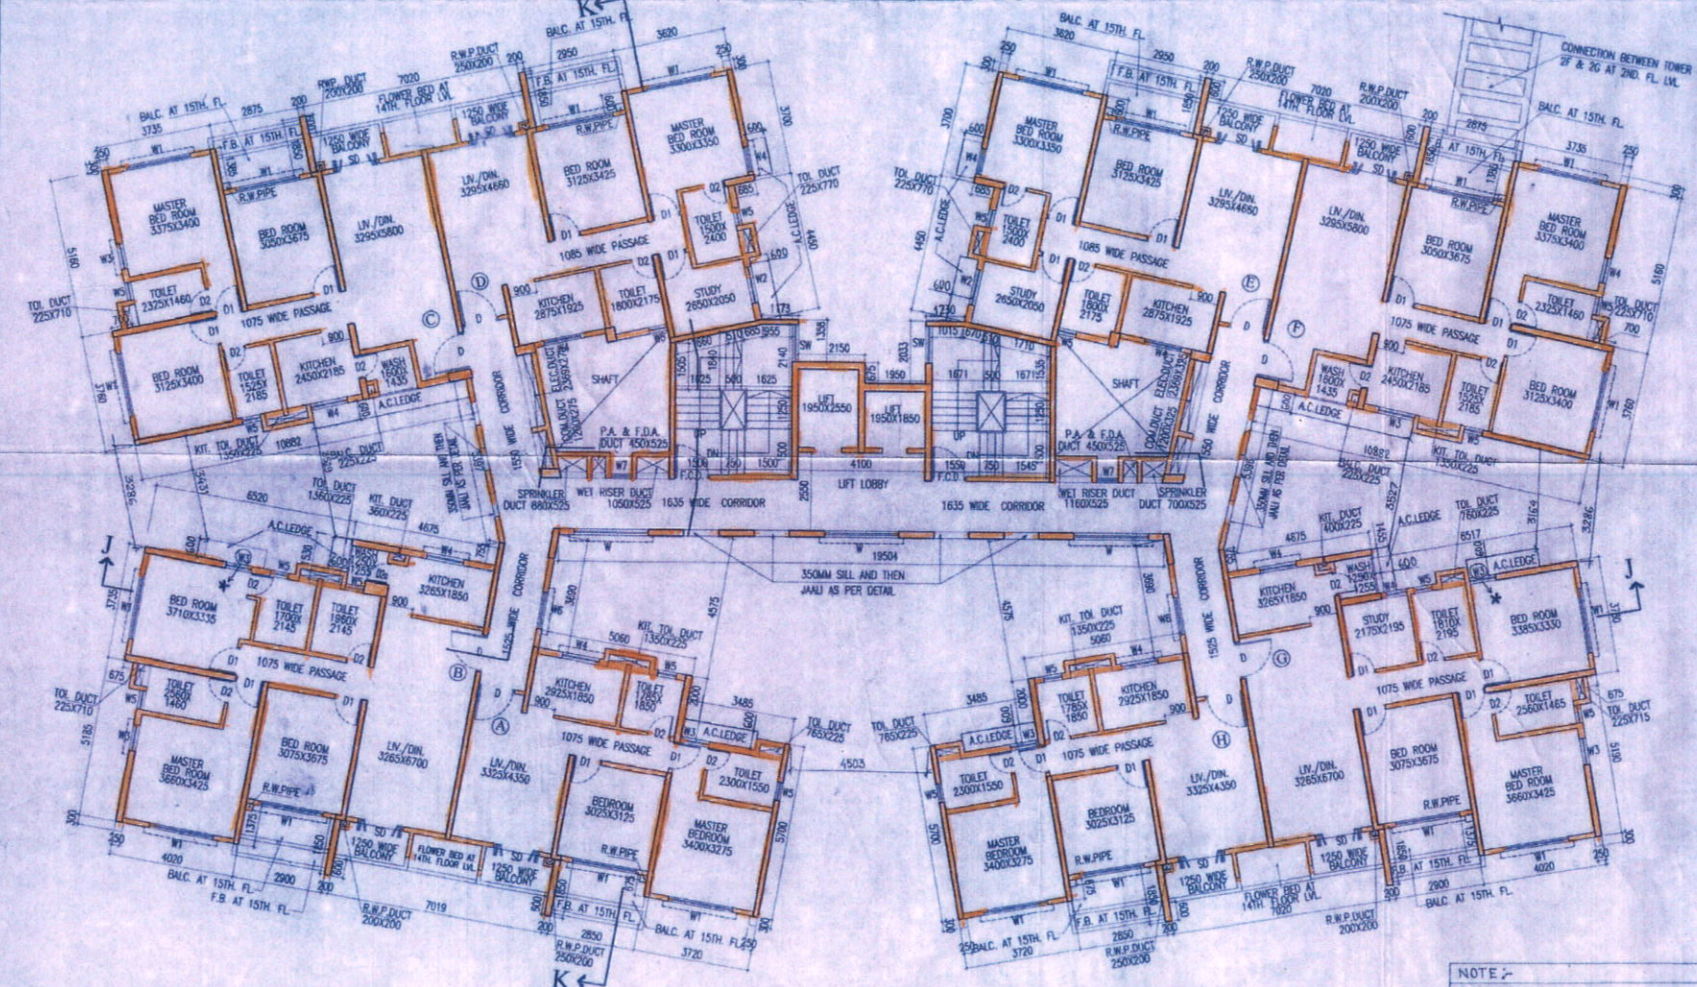

14TH FLOOR PLAN

**NOTE:-**  
 \* THIS WINDOW IS PROVIDED ONLY FOR ACCESS TO A.C. LEDGE FOR MAINTENANCE OF A.C.

**Authorized Signatory**

**SIGNATURE OF OWNER**



சென்னை மாநகராட்சி  
பொதுப்பணித்துறை  
பொதுப்பணித்துறை  
பொதுப்பணித்துறை

சுற்றுச்சூழல்  
பகுதி

சான்றிதழ்

சான்றிதழ்  
புதுச்சேரி மாநகராட்சி  
புதுச்சேரி மாநகராட்சி

சுற்றுச்சூழல்  
பகுதி

சுற்றுச்சூழல்  
பகுதி

