



1ST FLOOR PLAN

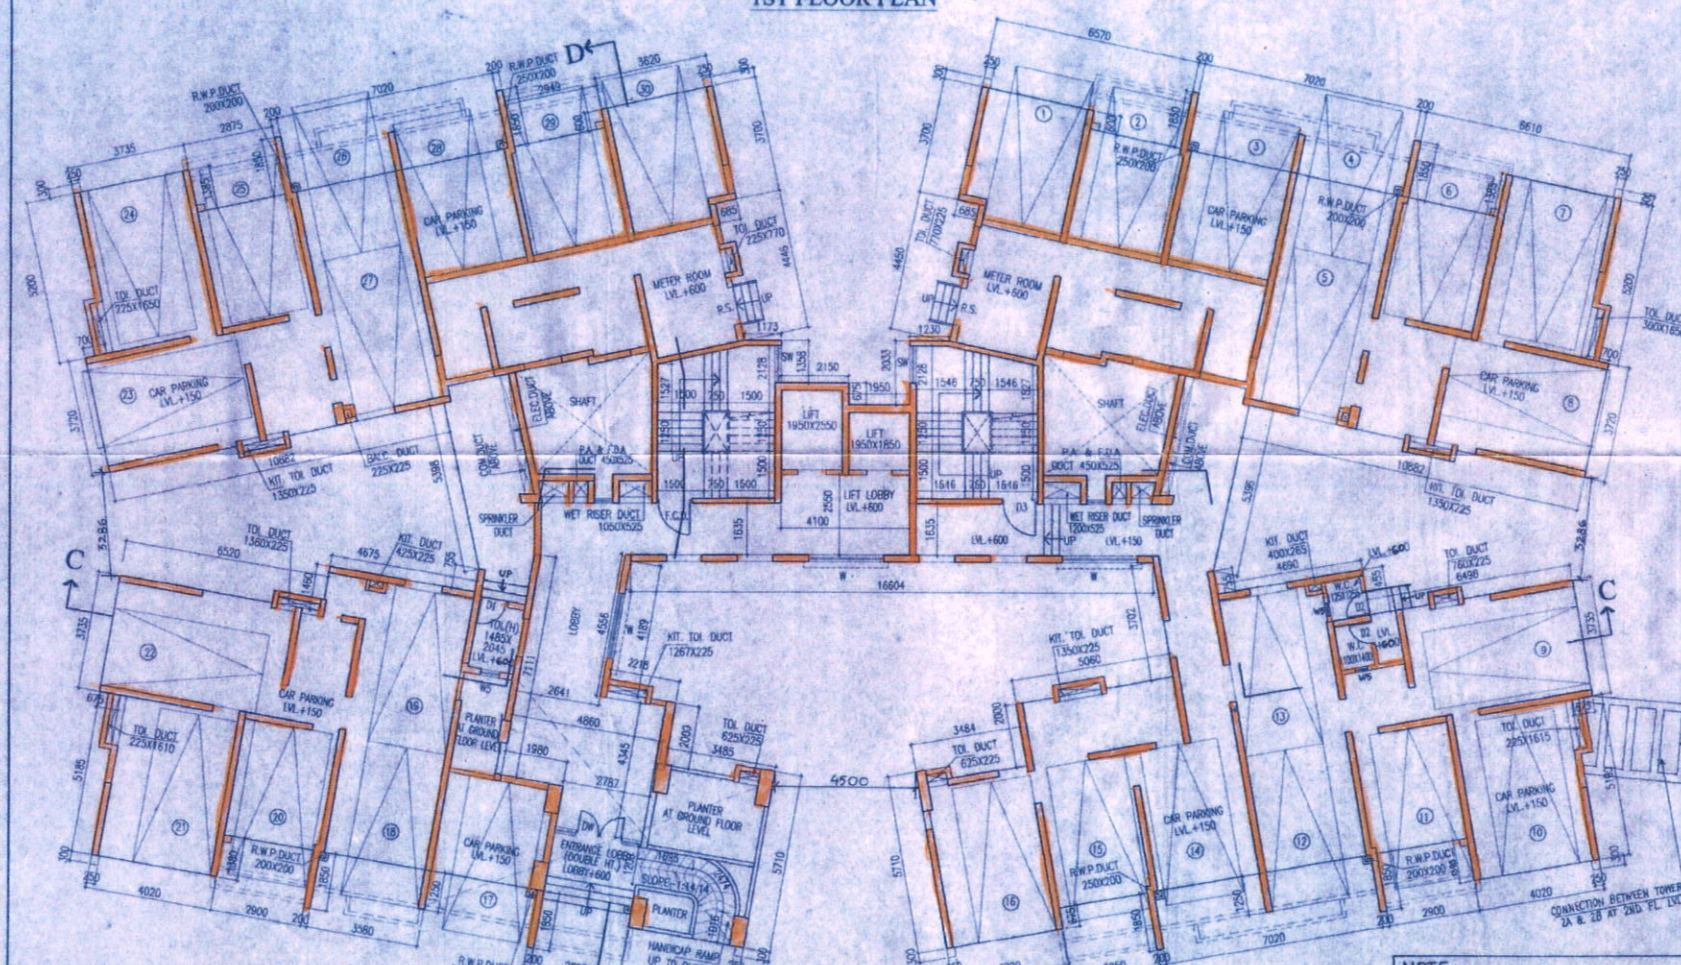

GROUND FLOOR PLAN

NOTE
 * THIS WINDOW IS PROVIDED ONLY FOR ACCESS TO A.C. LEDGE FOR MAINTENANCE OF A.C.

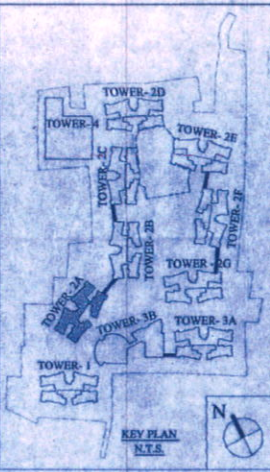

KEY PLAN

NAME OF OWNER
NAME OF THE COMPANY

1. LALSHAN SUPPLY PRIVATE LIMITED
2. ADYA REAL ESTATES PRIVATE LIMITED
3. ANCHOR VANIYA PRIVATE LIMITED
4. ANIRATHA ADVISORY PRIVATE LIMITED
5. ANTRATHA DEALERS PRIVATE LIMITED
6. ANUKARAN SUPPLY PRIVATE LIMITED
7. ARAVANDESI PRIVATE LIMITED
8. ARCH VANIYA PRIVATE LIMITED
9. SARANA CONSULTANCY PRIVATE LIMITED
10. SARANA THE UP PRIVATE LIMITED
11. ARTLINE HOMES PRIVATE LIMITED
12. ARTLINE PROJECTS PRIVATE LIMITED
13. ARTLINE REAL ESTATE PVT. LTD.
14. AVEGAZE COMPLEX PRIVATE LIMITED
15. AVERAGE HOUSING PRIVATE LIMITED
16. AVERAGE INFRACON PRIVATE LIMITED
17. AVERAGE NIRMAN PRIVATE LIMITED
18. AVERAGE PROJECTS PRIVATE LIMITED
19. BASUDEVI HOUSING PRIVATE LIMITED
20. BELIBED THE UP PRIVATE LIMITED
21. BOOSTER HEIGHTS PRIVATE LIMITED
22. BOOSTER HOUSE PRIVATE LIMITED
23. BRHISHMI AGENTS PRIVATE LIMITED
24. BRHISHMI THE UP PRIVATE LIMITED
25. CITY WINDS VAPAR PRIVATE LIMITED
26. CROSSWAY HEIGHTS PRIVATE LIMITED
27. CROSSWAY NIRMAN PRIVATE LIMITED
28. DAYANANDI SUPPLIERS PRIVATE LIMITED
29. DELTA VYAPAR PRIVATE LIMITED
30. DHANANGANGA PRIVATE LIMITED
31. DHANANGANGA PRACON PRIVATE LIMITED
32. DHANANGANGA REALTY PRIVATE LIMITED
33. DREAM AND FIBRE PRIVATE LIMITED
34. ELEGANT NIRMAN PRIVATE LIMITED
35. GAJABANDYOPADHYAY PRIVATE LIMITED
36. GAJAMINI BUILDCON PRIVATE LIMITED
37. GAJAMINI CONSTRUCTIONS PRIVATE LIMITED
38. GAJAMINI ENCLAVE PRIVATE LIMITED
39. GAJAMINI REALTY PRIVATE LIMITED
40. GAJAMINI SALES PRIVATE LIMITED
41. GAJAMINI HOMES PRIVATE LIMITED
42. GANESH TRACON PRIVATE LIMITED
43. GANESH PROJECTS PRIVATE LIMITED
44. GANESH REAL ESTATE PRIVATE LIMITED
45. GANESH TRACON PRIVATE LIMITED
46. GANESH VAPAR PRIVATE LIMITED
47. GREEN NIRMAN PRIVATE LIMITED
48. GUIDANCE VYAPAR PRIVATE LIMITED
49. GULLMARG VYAPAR PRIVATE LIMITED
50. HARVARD THE UP PRIVATE LIMITED
51. INDIA TRACON PRIVATE LIMITED
52. JAINENDRA DISTRIBUTORS PRIVATE LIMITED
53. JAINENDRA MARKETING PRIVATE LIMITED
54. JAINENDRA MERCHANTS PRIVATE LIMITED
55. JALDHAM ADVISORY PRIVATE LIMITED
56. JALDHAM THE UP PRIVATE LIMITED
57. JHILMI SALES PRIVATE LIMITED
58. JHILMI VYAPAR PRIVATE LIMITED
59. JYVA MERCHANTS PRIVATE LIMITED
60. JYVA MARKETING PRIVATE LIMITED
61. KALAKRITI ENCLAVE PRIVATE LIMITED
62. KALAKRITI HOMES PRIVATE LIMITED
63. KALAKRITI HOUSING PRIVATE LIMITED
64. KALAKRITI REALTY PRIVATE LIMITED
65. KAMYANI CONSULTANTS PRIVATE LIMITED
66. KAYLONG ENCLAVE PRIVATE LIMITED
67. KHANDESI RESIDENCY PRIVATE LIMITED
68. LINE ROSE CONSTRUCTIONS PRIVATE LIMITED
69. LINDOR RESIDENCY PRIVATE LIMITED
70. LINDOR RESIDENCY PRIVATE LIMITED
71. MANOJAL DEALER PRIVATE LIMITED
72. MANOJAL VANIYA PRIVATE LIMITED
73. MATRIX SALES PRIVATE LIMITED
74. MAXFLOW BARBER PRIVATE LIMITED
75. MAXFLOW CONSTRUCTIONS PRIVATE LIMITED
76. MAXFLOW PRIVATE LIMITED
77. MAXFLOW RESIDENCY PRIVATE LIMITED
78. MEDICAL ADVISORY PRIVATE LIMITED
79. MEWAVE MERCHANTS PRIVATE LIMITED
80. MIGNORAL REALTY PRIVATE LIMITED
81. MIGNORAL SUPPLY PRIVATE LIMITED
82. PAVANPUTRA BARTER PRIVATE LIMITED
83. PAVANPUTRA SALES PRIVATE LIMITED
84. PRAHAR BARBER PRIVATE LIMITED
85. PRAJAPATI COMMERCIAL PRIVATE LIMITED
86. PRAJAPATI DEALER PRIVATE LIMITED
87. PRAJAPATI PRIVATE LIMITED
88. PRAJAPATI VYAPAR PRIVATE LIMITED
89. PRIME ROSE MARKETING PRIVATE LIMITED
90. KIRIM COMMODITIES PRIVATE LIMITED
91. ROSEMARY DISTRIBUTORS PRIVATE LIMITED
92. ROSEMARY THE UP PRIVATE LIMITED
93. SADABHAR VYAPAR PRIVATE LIMITED
94. SAKON ADVISORY SERVICES PRIVATE LIMITED
95. SANJIV ANVANDYA PRIVATE LIMITED
96. SAROJ VYAPAR PRIVATE LIMITED
97. SAWARVANIYA PRIVATE LIMITED
98. SHEVASTHALI SALES PRIVATE LIMITED
99. SHEVASTHALI DEALERS PRIVATE LIMITED
100. SIDDHA STYLE BARBER PRIVATE LIMITED
101. SIDHANT SUPPLIERS PRIVATE LIMITED
102. SKYLINK MERCHANTS PRIVATE LIMITED
103. SPANDAN SUPPLIERS PRIVATE LIMITED
104. SPANDAN SUPPLIERS PRIVATE LIMITED
105. SPENDOR VYAPAR PRIVATE LIMITED
106. STYLE MERCHANTS PRIVATE LIMITED
107. SUKHI VYAPAR PRIVATE LIMITED
108. SUNSHINE VYAPAR PRIVATE LIMITED
109. SUNSHINE BARTER PRIVATE LIMITED
110. SUPERIOR COMPLEX PVT. LTD.
111. SUPERIOR HEIGHTS PVT. LTD.
112. SURABHI ADVISORY PRIVATE LIMITED
113. SURABHI ADVISORY SERVICES PRIVATE LIMITED
114. SURABHI CONSULTANTS PRIVATE LIMITED
115. SWASTIK BARTER PRIVATE LIMITED
116. TERAPANTH CONSULTANCY SERVICES PVT. LTD.
117. TIMELESS REAL ESTATE PRIVATE LIMITED
118. TOPTEN VYAPAR PRIVATE LIMITED
119. VIDHATA ADVISORY SERVICES PRIVATE LIMITED
120. KALAKRITI PROPERTIES PRIVATE LIMITED

SCHEDULE OF DOORS & WINDOWS

NO.	SILL	LINTEL	SIZE
0		2150	1200 X 2150
D1		2150	900 X 2150
D1a	250	2200	800 X 2050
D2		2150	750 X 2150
D2a		2150	700 X 2150
D3		2150	1000 X 2150
DW		2400	2400 X 2400
DW1		2400	2345 X 2400
SD		2150	2100 X 2150
SD1		2150	1600 X 2150
F.C.D1		2150	1125 X 2150
F.C.D1		2150	1150 X 2150
W	350	2150	2400 X 1600
W1	350	2150	2100 X 1600
W2	350	2150	1200 X 1600
W3	350	2150	850 X 1600
W4	1100	2150	1200 X 1050
W5	1250	2150	600 X 800
W6	850	2150	1200 X 1600
W7	750	2150	700 X 1400
SW	750	2450	1150 X 1700

CERTIFICATE OF STRUCTURAL ENGINEER
 I CERTIFY THAT THE STRUCTURAL DRAWING AND DESIGN OF BOTH THE FOUNDATION AND SUPERSTRUCTURE OF THE BUILDING HAS BEEN MADE CONSIDERING THE SOIL TEST REPORT, AS PER THE RULES AND REGULATIONS MADE UNDER THE ACT AND ALSO CONSIDERING ALL POSSIBLE LOADS, SEISMIC LOAD AND THE MOMENTS GENERATED BY THE PROPOSED STRUCTURE AS PER THE BUREAU OF INDIAN STANDARD AND NATIONAL BUILDING CODE OF INDIA AND CERTIFIED THAT IT IS SAFE AND STABLE IN ALL RESPECT AND THESE PROVISIONS SHALL BE ADHERED TO DURING THE CONSTRUCTION.

SANJIV J. PAREKH
 B.E. (STRUCTURAL), M.E. (CONSTR. ENGRG.)
 R.C.E. (I.E. 10121-4)
 STERN/INDIA/10/09/30

SIGNATURE OF STRUCTURAL ENGR.
CERTIFICATE OF ARCHITECT
 I CERTIFY THAT ALL THE ARCHITECTURAL DRAWINGS OF THE PROJECT AT B.S.DAO NOS. 474, 475, 476, 477, 478, 479, 480, 481, 482, 483, 484, 485, 486, 487, 488, 489, 490, 491, 492, 493, 494, 495, 496, 497, 498, 499, 500, 501(P), 502(P), 503(P), 504(P), 505(P), 506(P), 507(P), 508(P), 509(P), 510, 511, 1000.

H. Agrawal
 HON'BLE ARCHITECT
 Regd. Architect
 New Team Kolkata Development Authority
 Enrollment No. AC/2002/04/199823

SIGNATURE OF ARCHITECT
CERTIFICATE OF GEO-TECHNICAL ENGINEER
 IT IS CERTIFIED THAT THE COMPREHENSIVE GEO-TECHNICAL REPORT ON SOIL INVESTIGATION HAS BEEN PREPARED BY ME FOR DESIGN AND CALCULATION OF THE FOUNDATION BY ANALYZING THE SOIL SAMPLES FOR ESTIMATING THE BEARING CAPACITY OF THE SOIL ON WHICH FOUNDATION OF THE STRUCTURE WILL BE CONSTRUCTED. I SHALL ALSO CHECK THE NATURE OF THE SOIL AFTER EXCAVATION AT SITE SO THAT FOUNDATION IS EXTENDED UP TO THE APPROPRIATE DEPTH THAT HAS BEEN PROPOSED IN THE GEO-TECHNICAL REPORT.

SHRIJAY KISHAN BISHAL, B.E. (CIVIL)
 HON'BLE GEO-TECHNICAL ENGINEER
 ENROLLMENT NO. 5118-1980/019994

SIGNATURE OF GEO-TECHNICAL ENGINEER
 Subir Ranjan Sarker
 Regd. Town Planner
 New Team Kolkata Development Authority
 Enrollment No.: TPER/NKDA/10/00036

SIGNATURE OF TOWN PLANNER OR URBAN DESIGNER
 SANJIB GUHA
 BSC, BCE, FIE (16/15664-5)
 REGISTERED ENGINEER
 STRUNK/KA/16/00053

SIGNATURE OF STRUCTURAL REVIEWER
 TITLE: GROUND FL. PLAN & 1ST FLOOR PLAN (TOWER-2A)
 PROJECT: REVISED (G+1), (G+2) AND (G+3) STORED RESIDENTIAL BUILDINGS AT MOUZZA - BHATENDRA, B.S.DAO NOS. 474, 475, 476, 477, 478, 479, 480, 481(P), 482, 483, 484, 485, 486, 487, 488, 489, 490, 491, 492, 493, 494, 495, 496, 497, 498, 499, 500, 501(P), 502(P), 503(P), 504(P), 505(P), 506(P), 507(P), 508(P), 509(P), 510, 511, 1000.

ARCHITECTS

ACIRAWAL & ACIRAWAL	
BARODA	KOLKATA
SCALE	DATE
1:100	06.12.16
SHEET NO.	NO. OF SHEETS
41	41
DESIGNER	CHECKED
SANJIB GUHA	SANJIB GUHA

Authorized Signatory

SIGNATURE OF OWNER

