


PLAN OF PREMISES NO.- 1, RAJA RAM MOHAN ROY ROAD, DISTRICT-SOUTH 24
 PARGANAS, UNDER KMC WARD NO.- 121, BOROUGH NO.- XIV, KOLKATA-700041
 LAND AREA: 13416.95 SQM

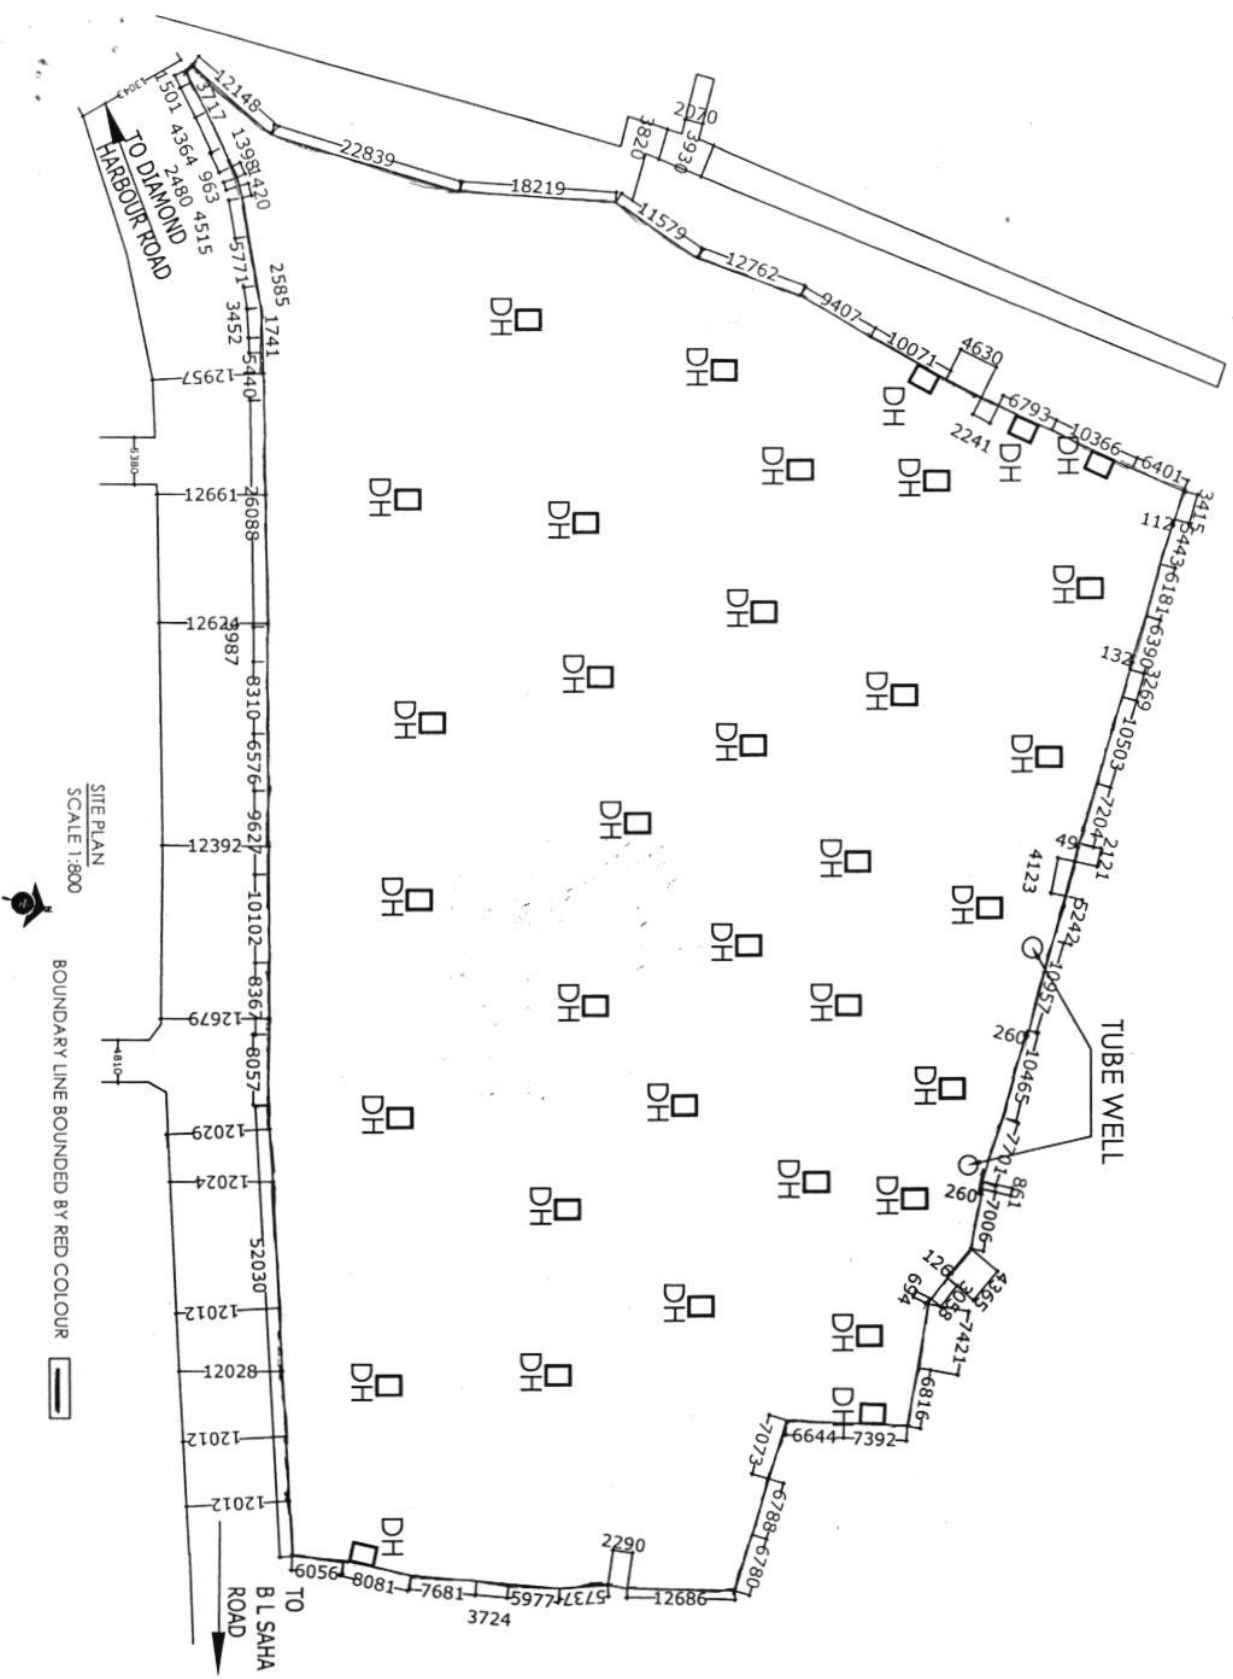

SITE PLAN
 SCALE 1:800

BOUNDARY LINE BOUNDED BY RED COLOUR

Sanjay Mondal
 Sanjay Mandal
 CA/98/23621

SIGNATURE OF ARCHITECT.
 SANJAY MONDAL
 C.O.A. REG. NO. CA/98/23621

LATITUDE &
 LONGITUDE
 22.490196 & 88.336999

Sanjay Mukherjee
 Sanjay Mukherjee
 Sensitive Attorney
 and Authorised Signatory

SIGNATURE OF OWNER