
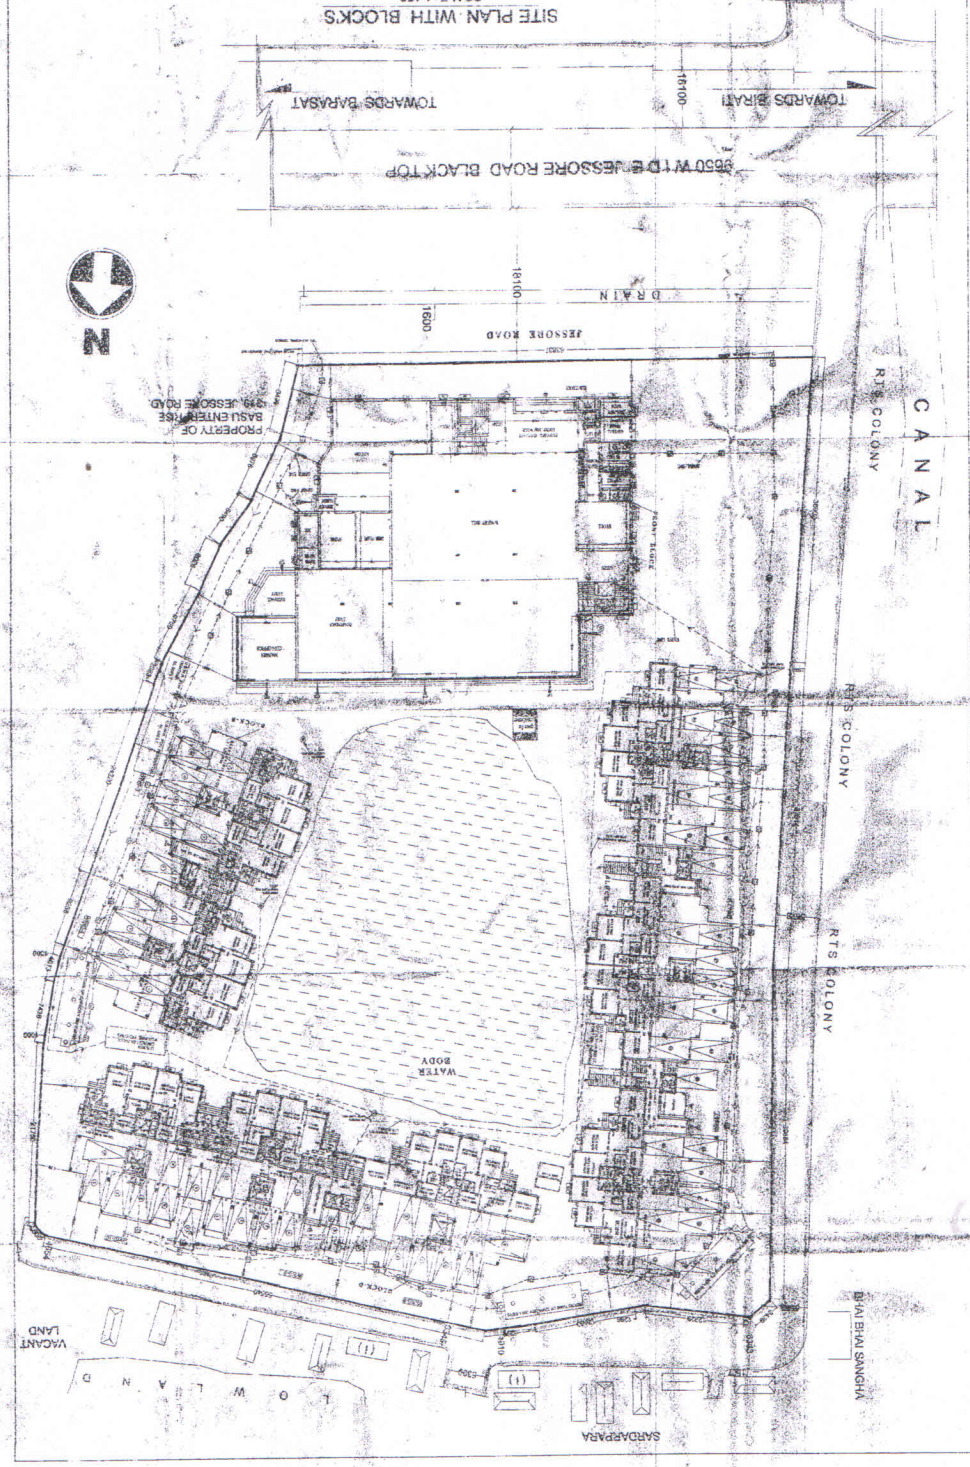
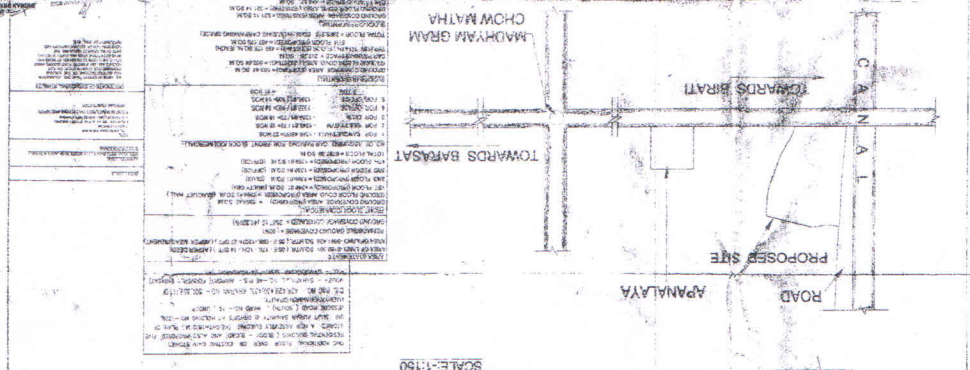


DOOR	SIZE	WIN.	SIZE
D1	1600X1000	W1	1900X1200
D2	900X1000	W2	1300X1200
D3	800X1000	W3	900X1200
D4	700X1000	W4	700X1200
D5	1200X1000	W5	600X1200
D6	2100X1000		
D7	1500X1000		

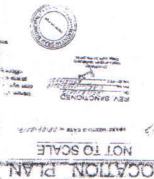

SCALE: 1:150

SITE PLAN WITH BLOCKS