



SITE PLAN PART OF C.S. DAG-67103, P.S.-SONARPUR, M.-30.81. OF MOUZA-NATAGACHHI. S.L.NO.-37. SCALE 1"=200'

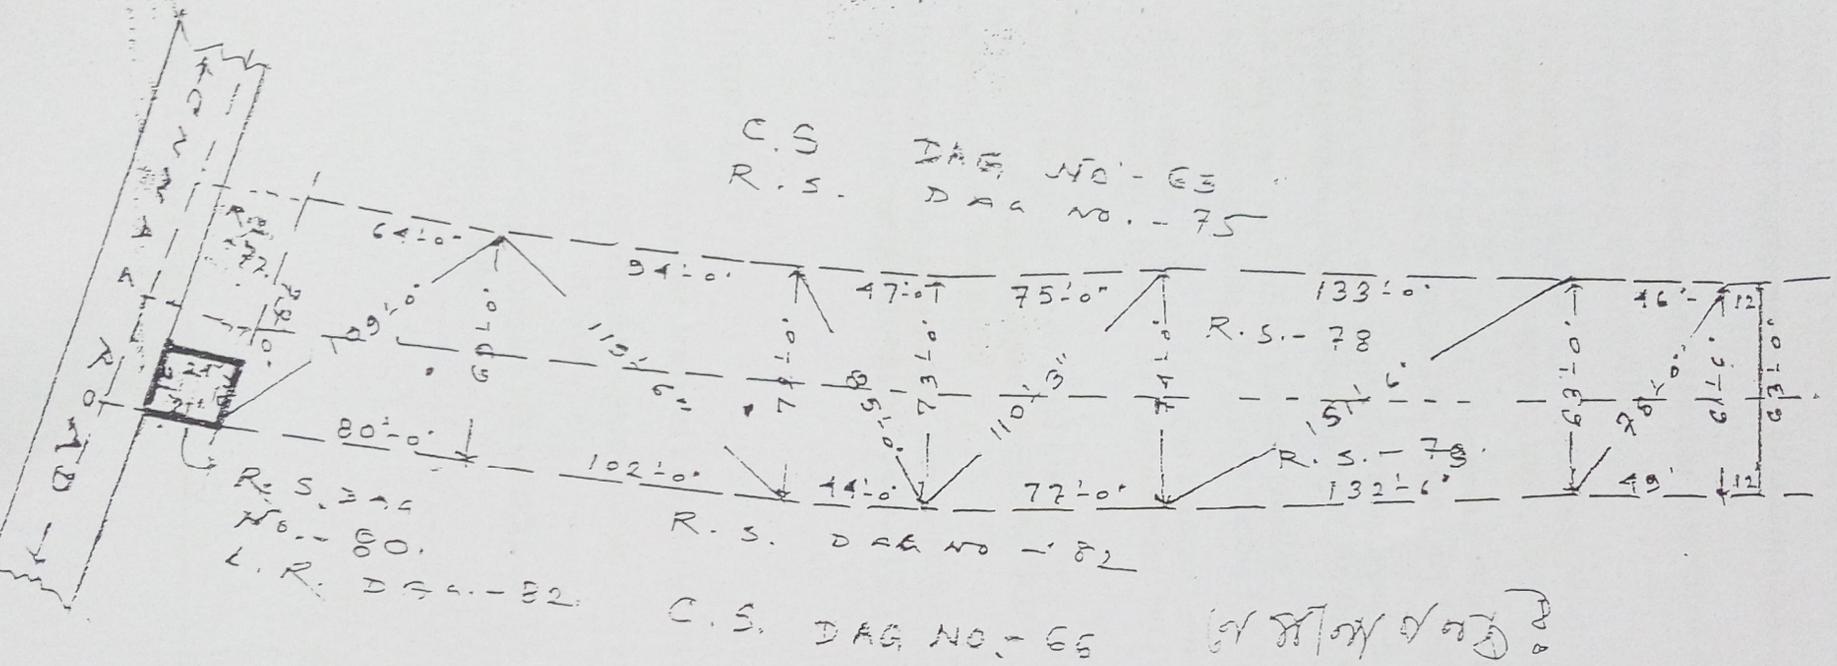

C.S. DAG NO-65  
 (B) ...  
 (C) ...  
 (D) ...  
 (E) ...

REFERENCES:-

- R.S. LINE SHOWN THUS:
- SOLD AREA COLOUR OF 'RED' BORDER.
- R.S. DAG → AREA
- 78, 79 → 77 DEC (M/L)
- 80. - AREA - 1 DEC. (M/L)

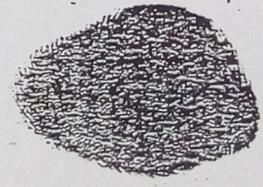

...  
 ...

Latitude - 22'4255 N  
 longitude - 88'4808 E

BGA REAL