
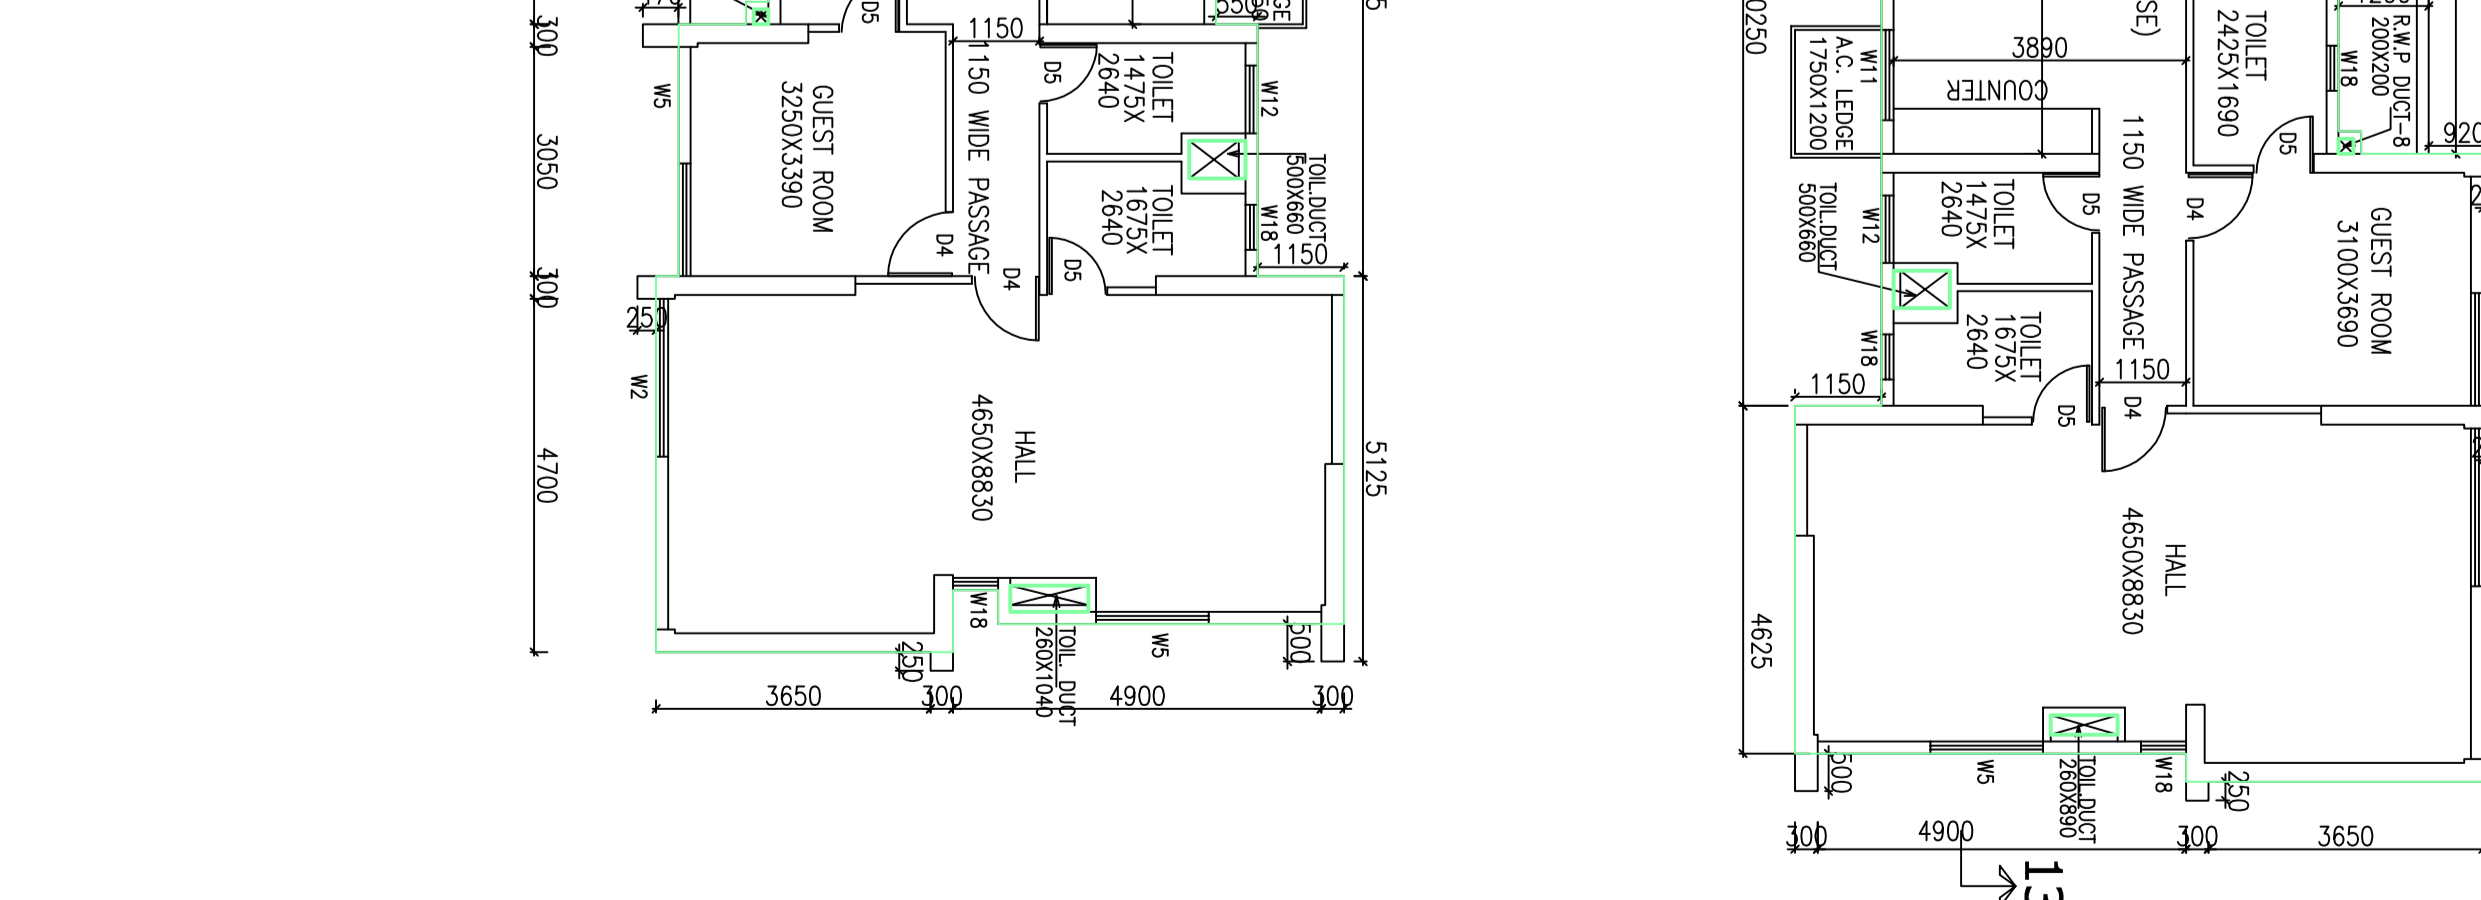
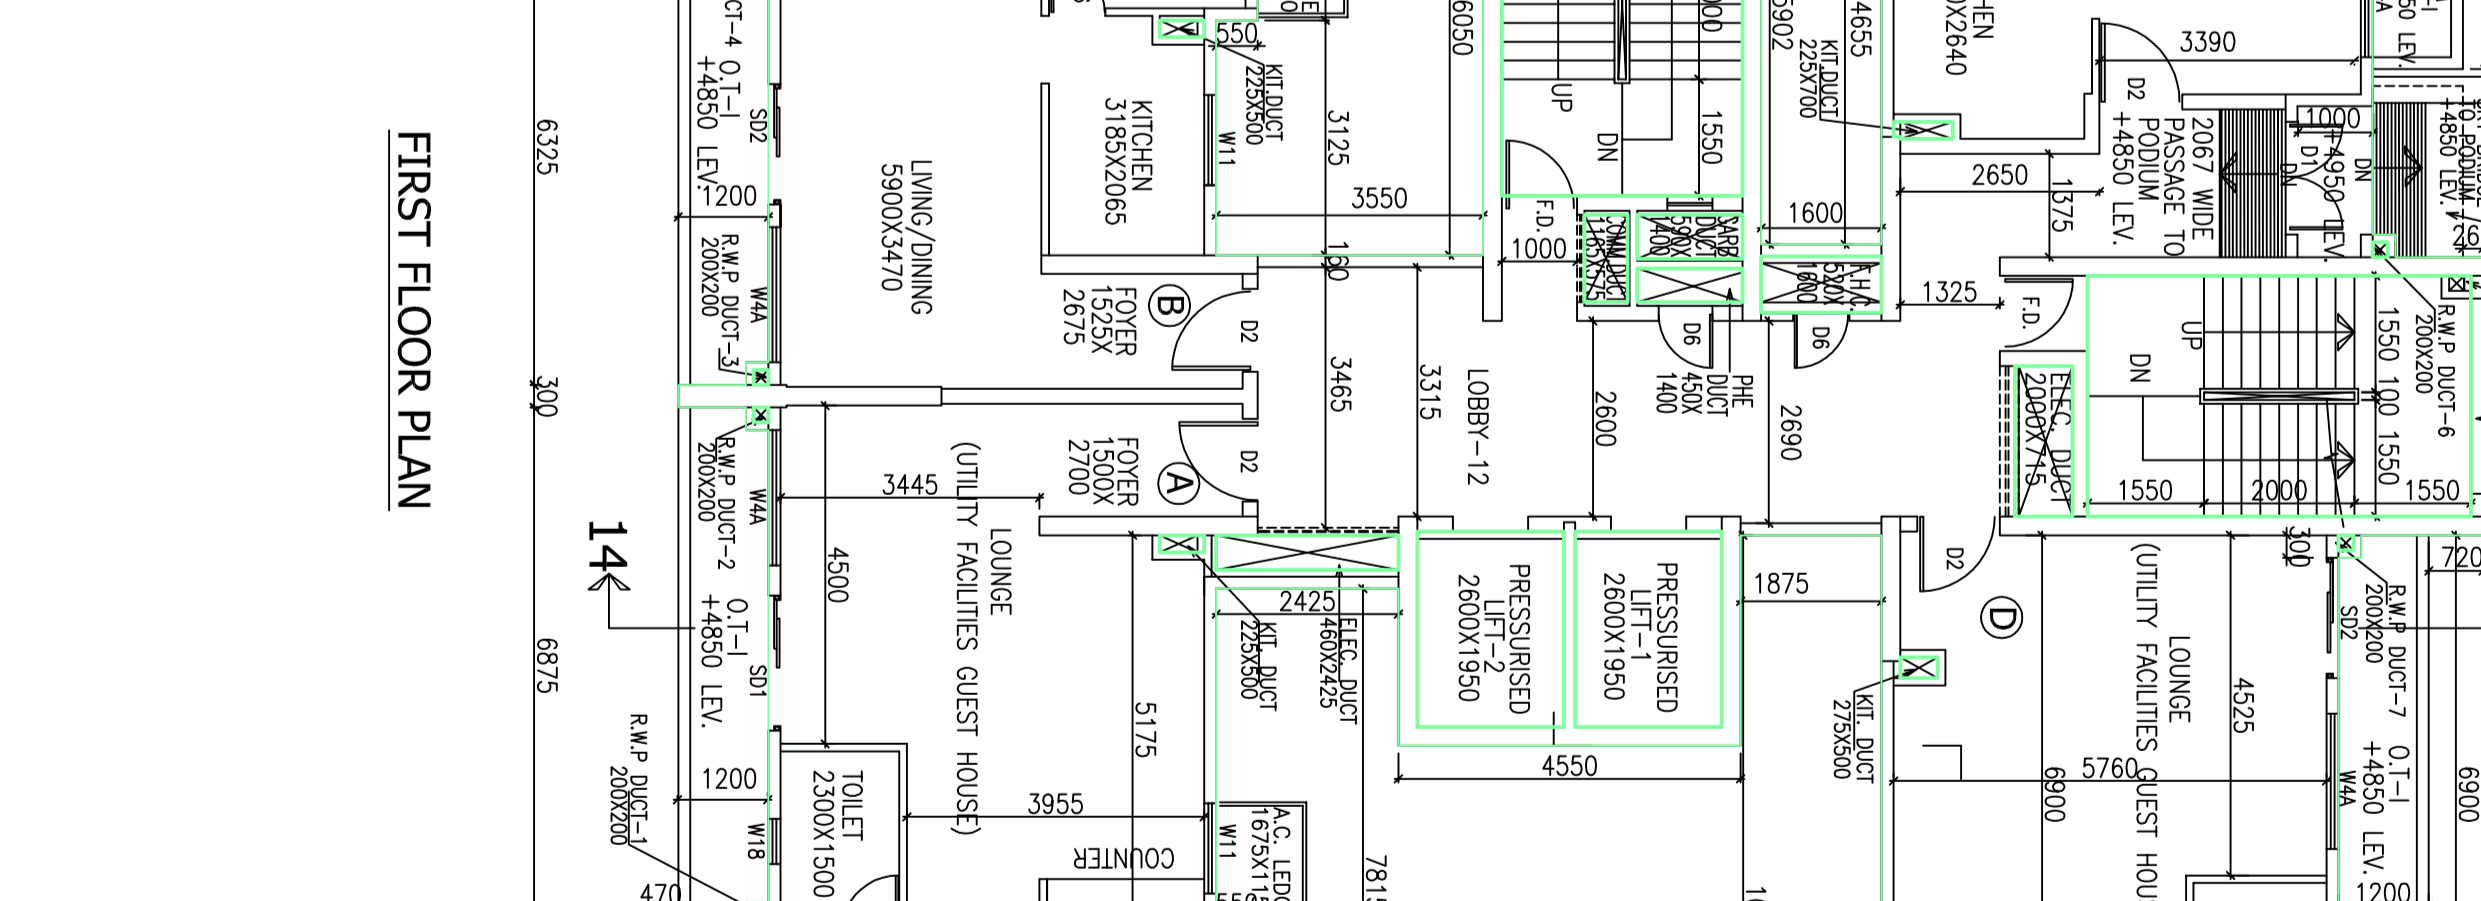
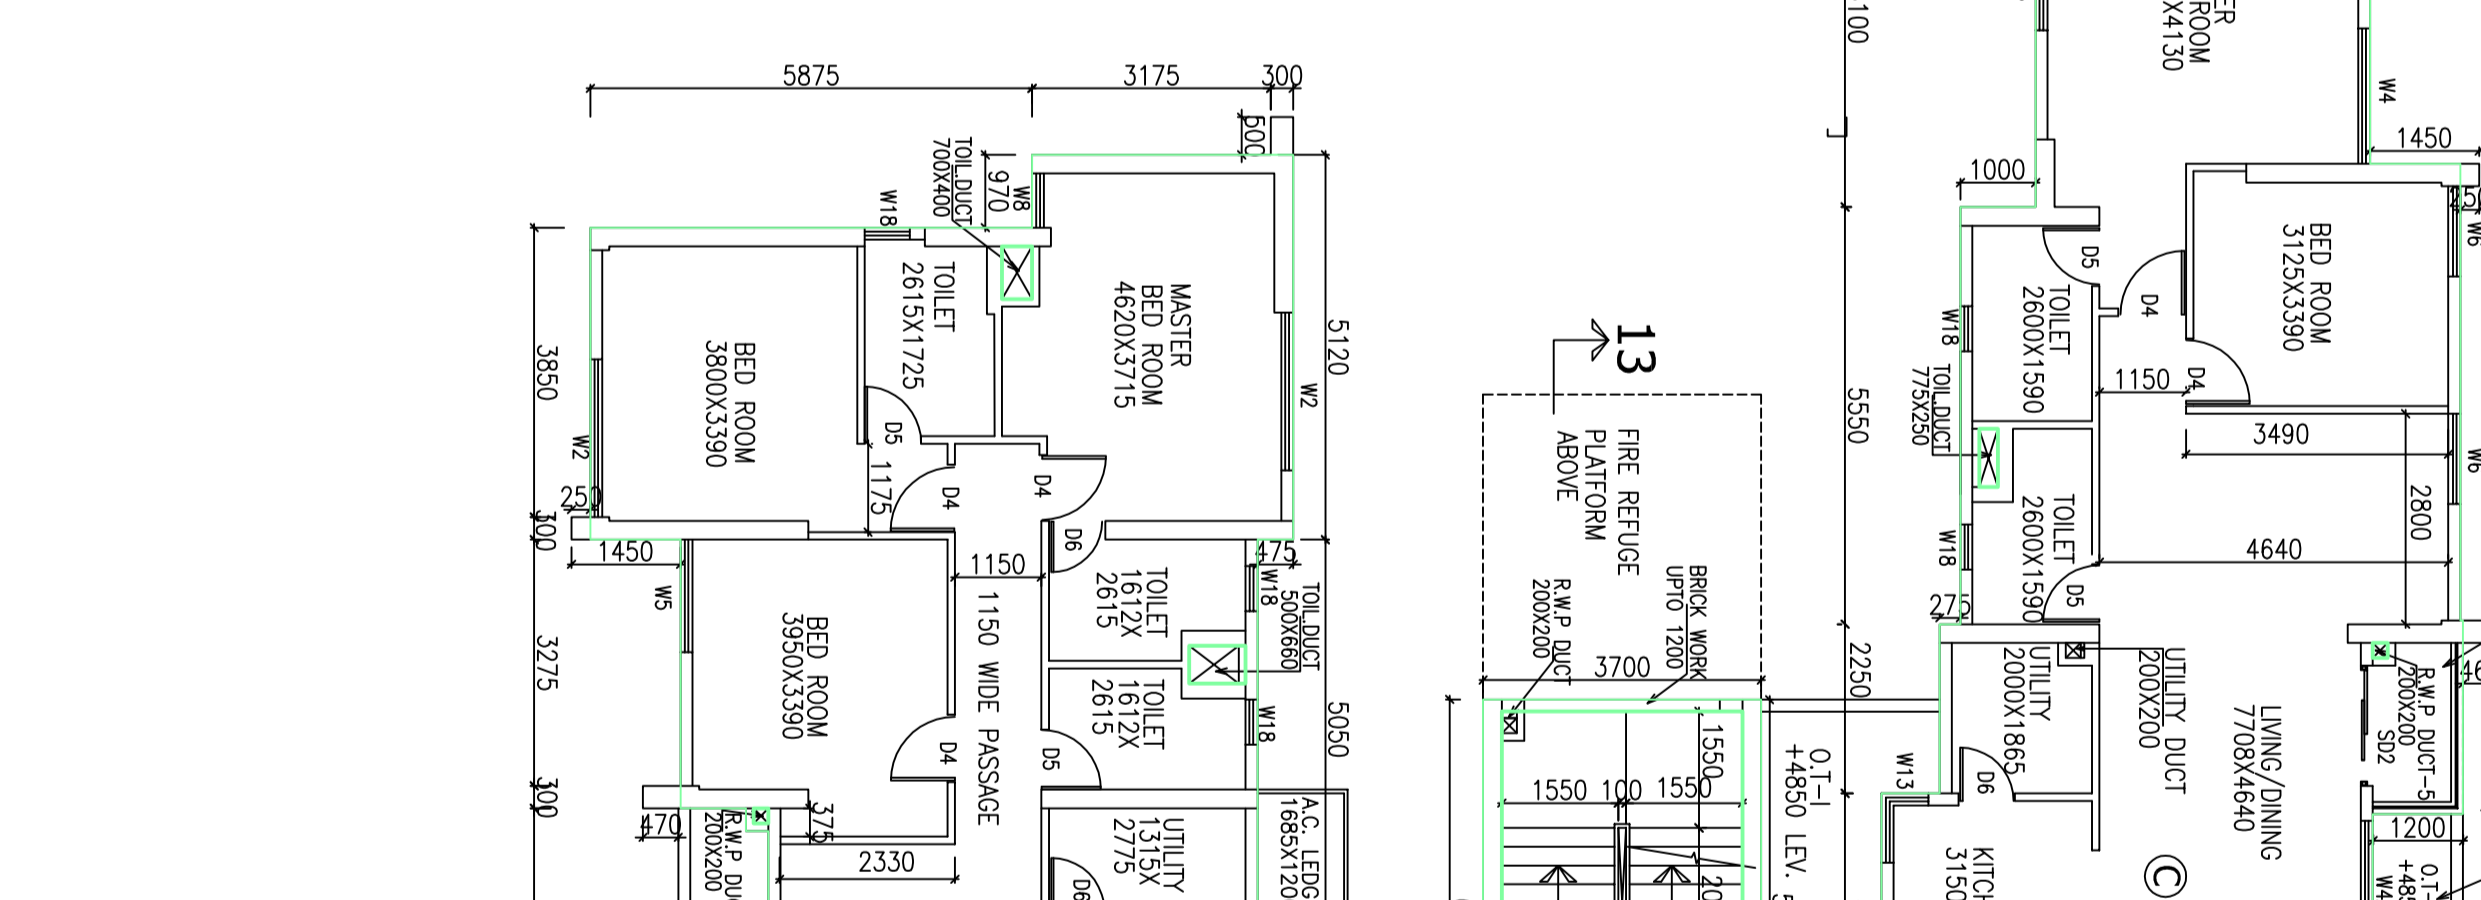
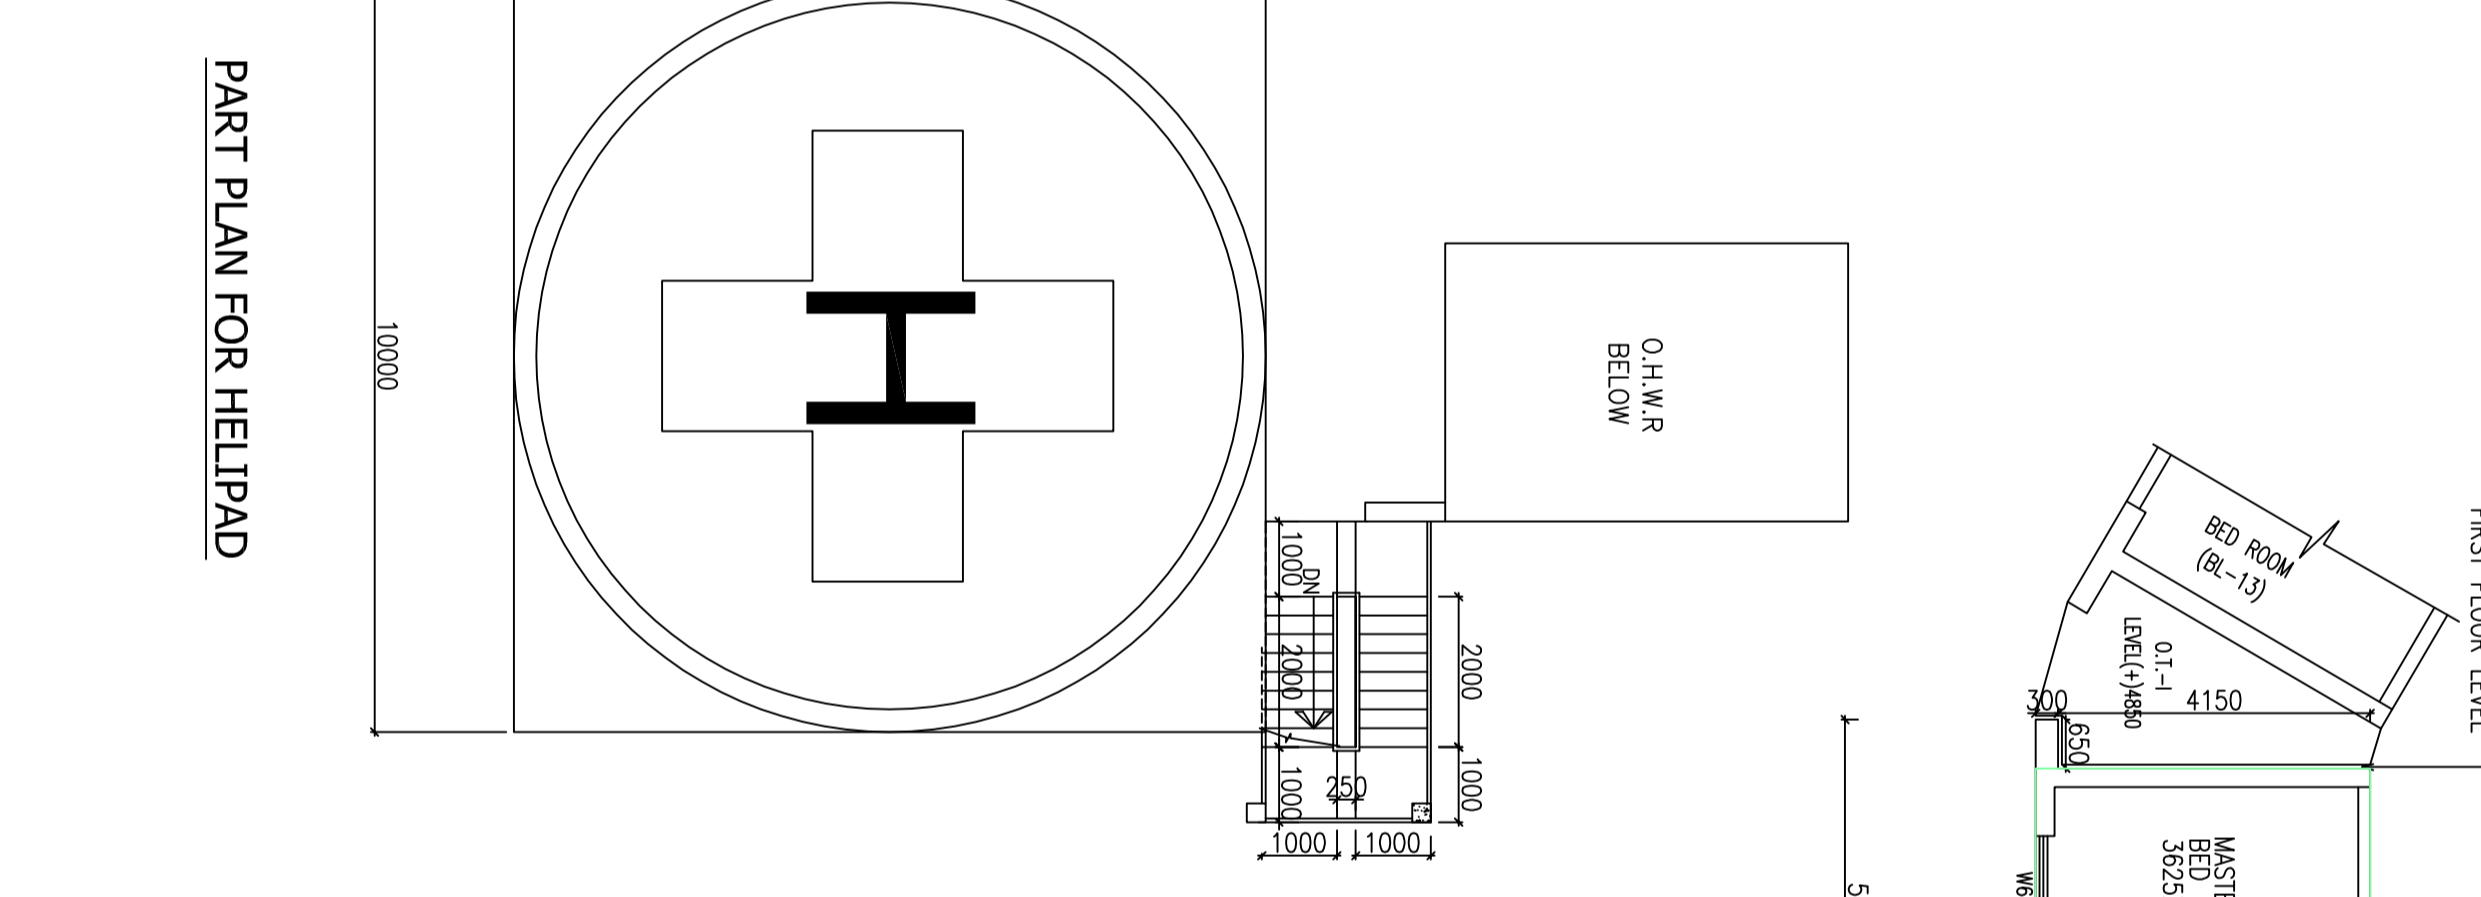


SCHEDULE OF DOORS & WINDOWS	SILL	UNITEL	SIZE
DW1	2400	2400X2400	
D1	2150	1500X2150	
D2	2150	1100X2150	
D3	2150	1000X2150	
D4	2150	800X2150	
D5	2150	800X2150	
D6	2150	1000X2150	
D7	2150	1000X2150	
D8	2150	1600X2150	
D9	2150	1600X2150	
D10	2150	2400X1800	
D11	2150	1800X1800	
D12	2150	1100X1800	
D13	2150	1800X1800	
D14	2150	1800X1800	
NOTE:
 1. EXTERNAL WALLS ARE 150MM THK AND ALL INTERNAL WALLS ARE 100 MM THK, UNLESS OTHERWISE STATED.

GROUND FLOOR PLAN

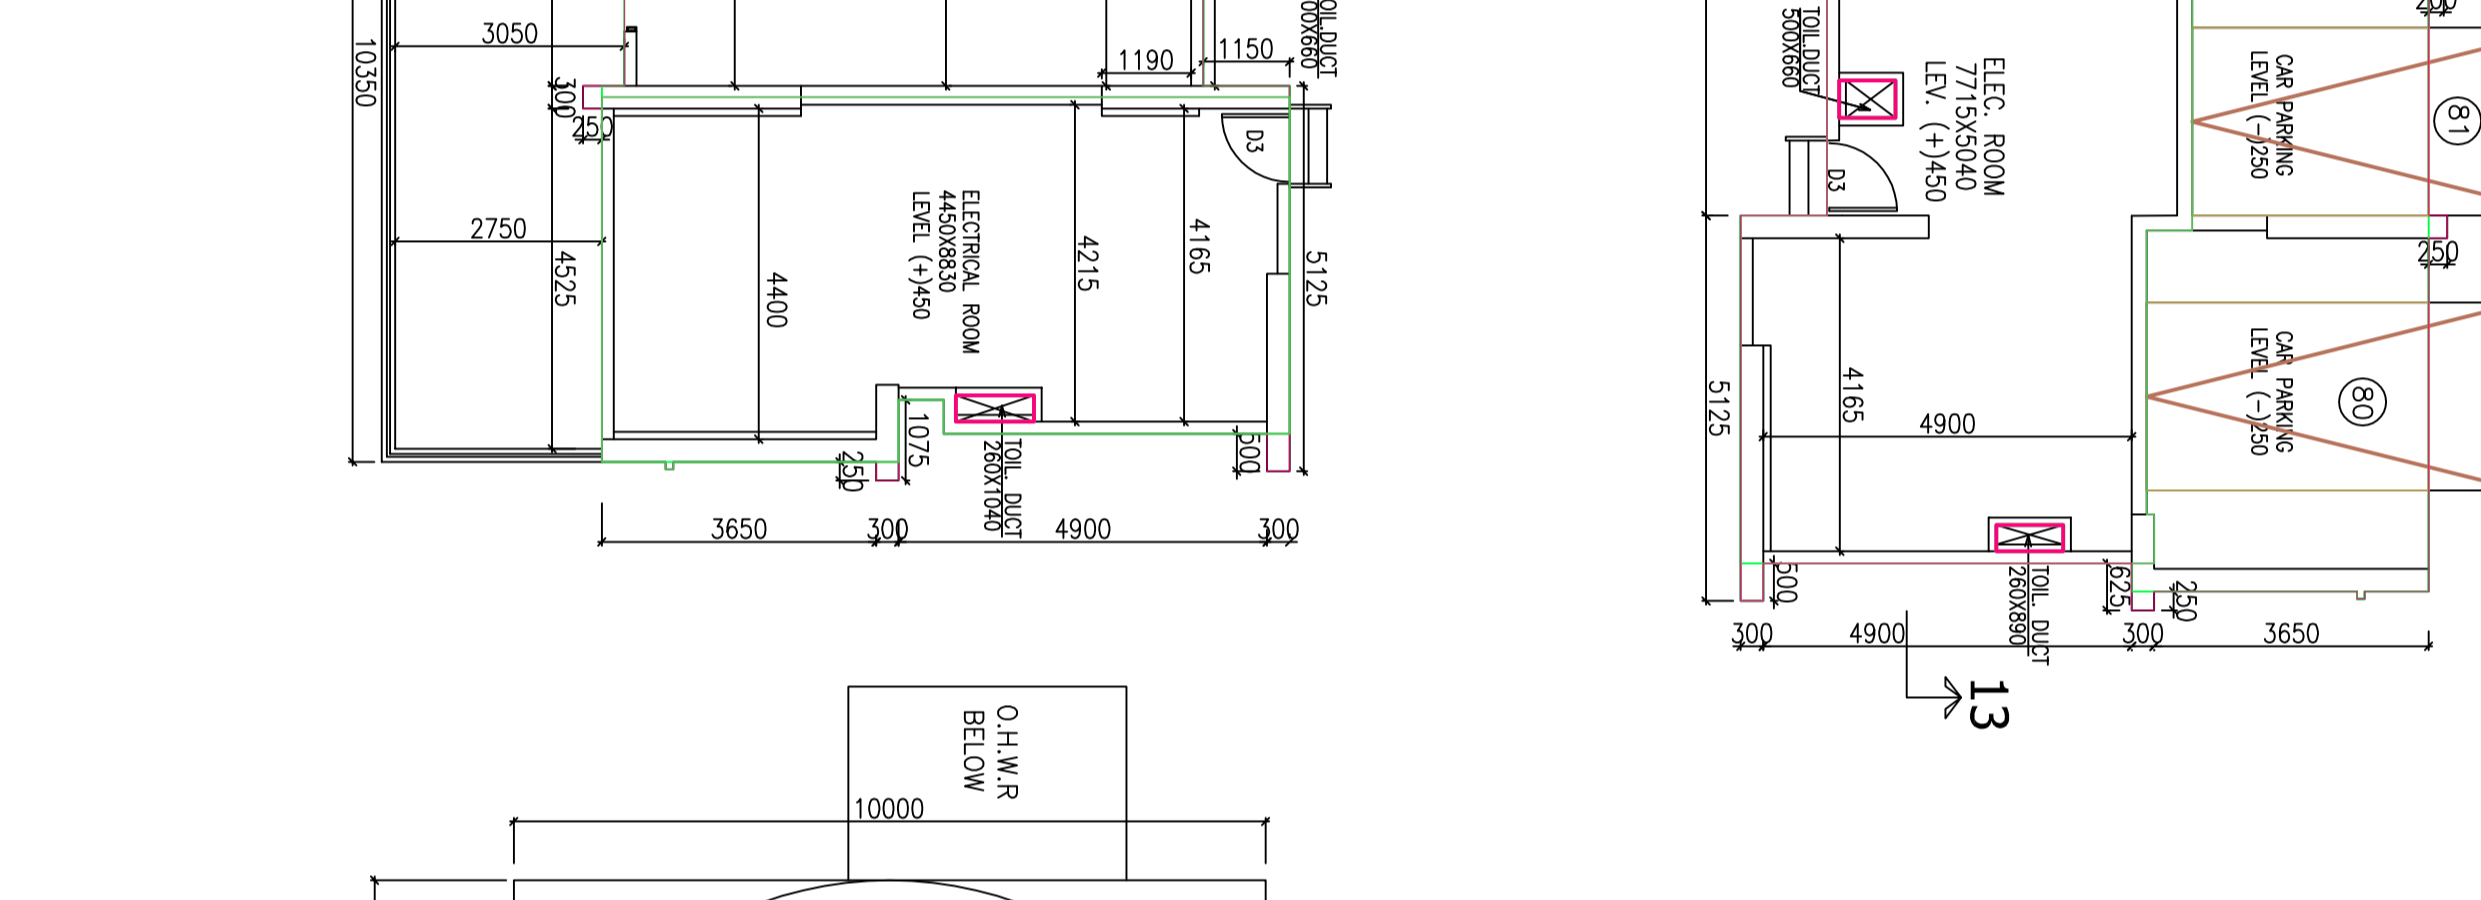

REVISIONS:

NO.	DATE	DESCRIPTION
1	15/08/2017	ISSUED FOR PERMIT
2	15/08/2017	ISSUED FOR PERMIT
DRAWN BY: [Name]
CHECKED BY: [Name]