




SITE PLAN OF LR DAG NOS: 367,368,370 & 371, L.R. KHATIAN NOS: 559, 5958, 5959, 6550,6551,6552,6650, 553,5957,6725, 6800,6801, MOUZA: RECKJOYANI, JL NO: 13, PS: RAJARHAT, DISTRICT: 24 PARGANAS(N) UNDER RAJARHAT BISHNUPUR 1 NO GRAM PANCHAYET.

Latitude : 22°37'57.5"N
Longitude : 88°28'58.5"E



SCALE: N.T.S.

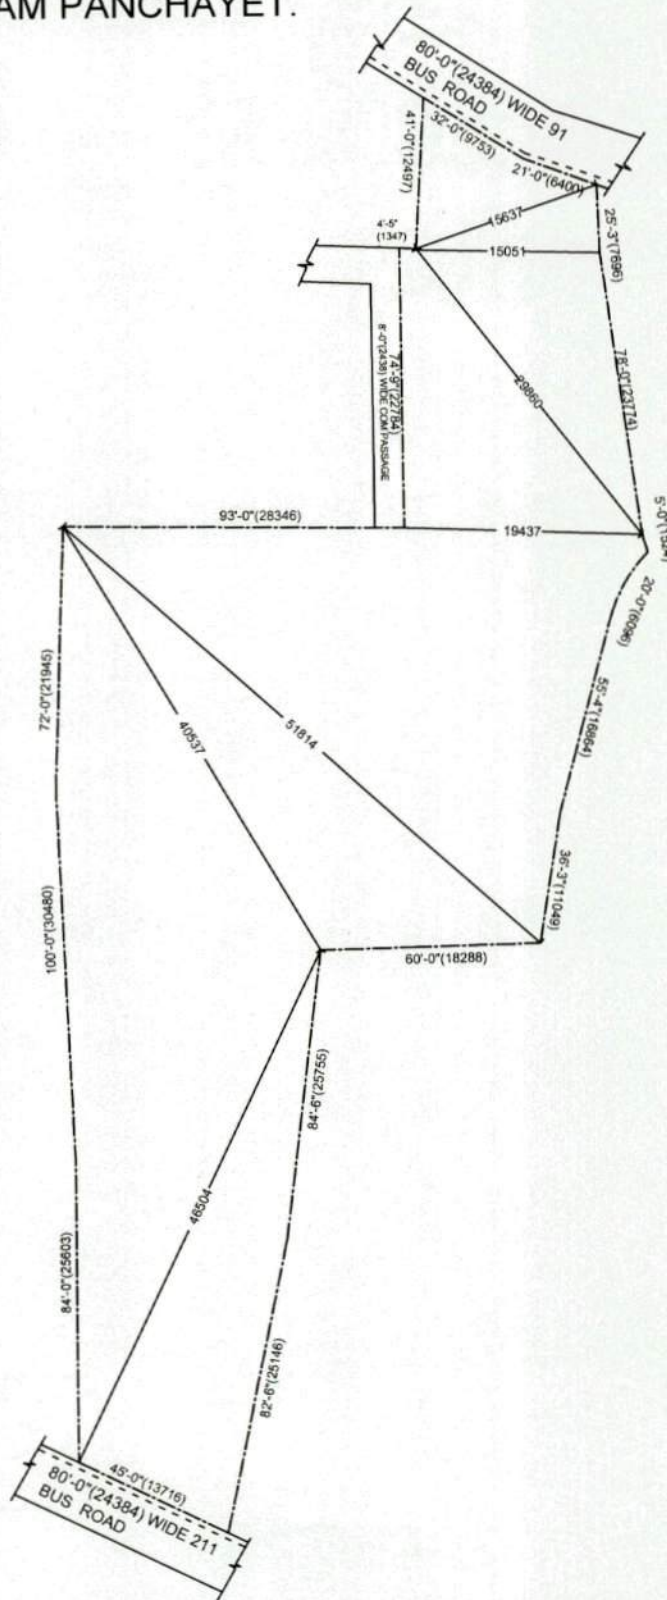

REALTECH NIRMAN PVT. LTD.

Shishu

Director

SIGNATURE