


PROPOSED G + IV STORIED RESIDENTIAL BUILDING  
 PLAN AT L.R.DAG NO:-1247,1248,1249,1250,1252 &  
 1268L.R.KHATI ANNO:-4579,4580,  
 4581,5527,5533,5534,5535,5536,5537,5636,5637,5638,5639,  
 5640, 5641,5642; J.L.NO.-13, MOUZA-RECKJUANI,  
 DIST.-24 PGS(N),P.S. RAJARHAT WITHIN THE  
 JURISDICTION OF RAJARHAT-BISHNUPUR 1 NO.GRAM  
 PANCHAYET.



FRONT ELEVATION OF BLOCK-C



SECTION AT X-X' OF BLOCK-C

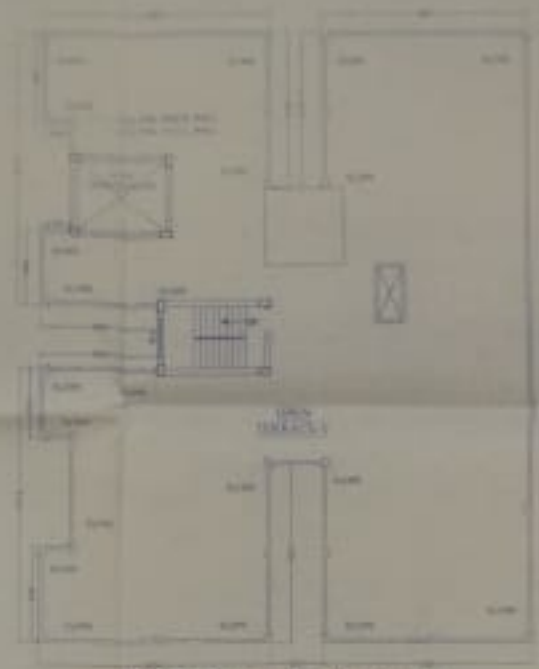

ROOF PLAN OF BLOCK-C

DOOR AND WINDOW SCHEDULE

DOOR MKD	SIZE	WINDOW MKD	SIZE
D1	900X2100	W1	1500X1350
D2	750X2100	W2	1000X1000
D3	1200X2100	W3	800X600
D/W	1500X2100		




SECTION AT Y-Y' OF BLOCK-C

**NOTES/SPECIFICATION**  
 1. ALL DIMENSIONS ARE IN MM UNLESS OTHER WISE MENTIONED  
 2. DEPTH OF THE FOUNDATION OF KUD WATER RESERVOIR & SEPTIC TANK WILL NOT EXCEED THE DEPTH OF THE BUILDING FOUNDATION  
 3. 200 MM OUTSIDE BRICK WORK WITH CEMENT MORTAR (1:3) & 125 MM INSIDE BRICK WORK WITH CEMENT MORTAR (1:4)  
 4. BRICK WORK WITH EXTENSIVE CURPS SAND (RAJ) 1:1:4 (3:1:2:1)  
 5. GRADE OF CONCRETE M20 GRADE OF STEEL 141  
 6. PLASTERING WITH CEMENT SAND MORTAR (1:4) FOR RCC WORK & (1:1) FOR BRICK WORK  
 7. PLAN CEMENT CONCRETE WITH BRICK, KHDA, SAND & CEMENT (1:1:1)  
 8. LIME TERRACING WITH BRICK KHDA, SURKIA (1:1:1:2:1)



GROUND FLOOR PLAN OF BLOCK-C

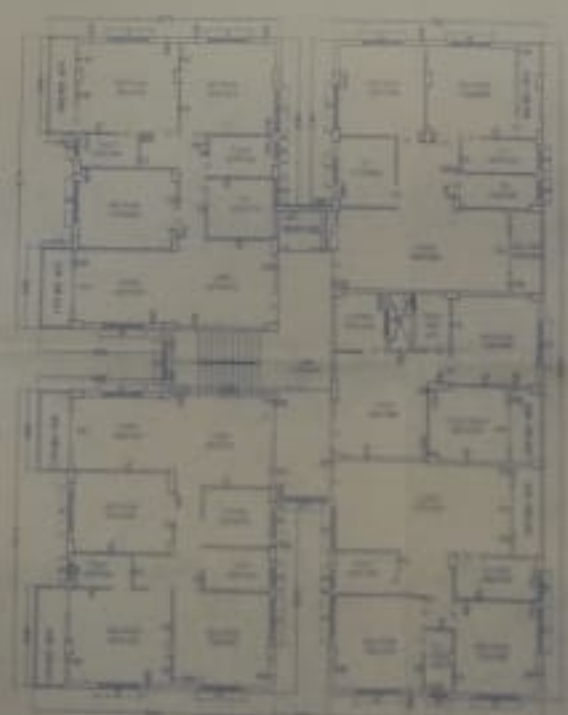

TYPICAL FLOOR PLAN (1ST TO 4TH FLOOR) OF BLOCK-C

NAME OF OWNERS

1. BISHNUPUR LOCAL BODY	
2. RAJARHAT LOCAL BODY	
3. RAJARHAT LOCAL BODY	
4. RAJARHAT LOCAL BODY	
5. RAJARHAT LOCAL BODY	
6. RAJARHAT LOCAL BODY	
7. RAJARHAT LOCAL BODY	
8. RAJARHAT LOCAL BODY	
9. RAJARHAT LOCAL BODY	

AREA STATEMENT

GROUND FLOOR AREA OF BLOCK-C	= 368.98 SQ.M
FIRST FLOOR AREA OF BLOCK-C	= 403.55 SQ.M
SECOND FLOOR AREA OF BLOCK-C	= 403.55 SQ.M
THIRD FLOOR AREA OF BLOCK-C	= 403.55 SQ.M
FOURTH FLOOR AREA OF BLOCK-C	= 403.55 SQ.M
TOTAL AREA OF BLOCK-C	= 1983.18 SQ.M

*Signature of Owner*

*Signature of Owner*

SIGNATURE OF OWNERS

APPROVED

SIGNATURE OF PANCHAYET PRADHAN

*Signature of Structural Engineer*

SIGNATURE OF STRUCTURAL ENGINEER

*Signature of Architect*

SIGNATURE OF ARCHITECT

SUBJECT - GROUND FLOOR PLAN, FLOOR PLANS, ELEVATION & SECTIONS, DETAILS OF GILT OF BLOCK-C

SHEET NO. - 5

SCALE: 1:100

