




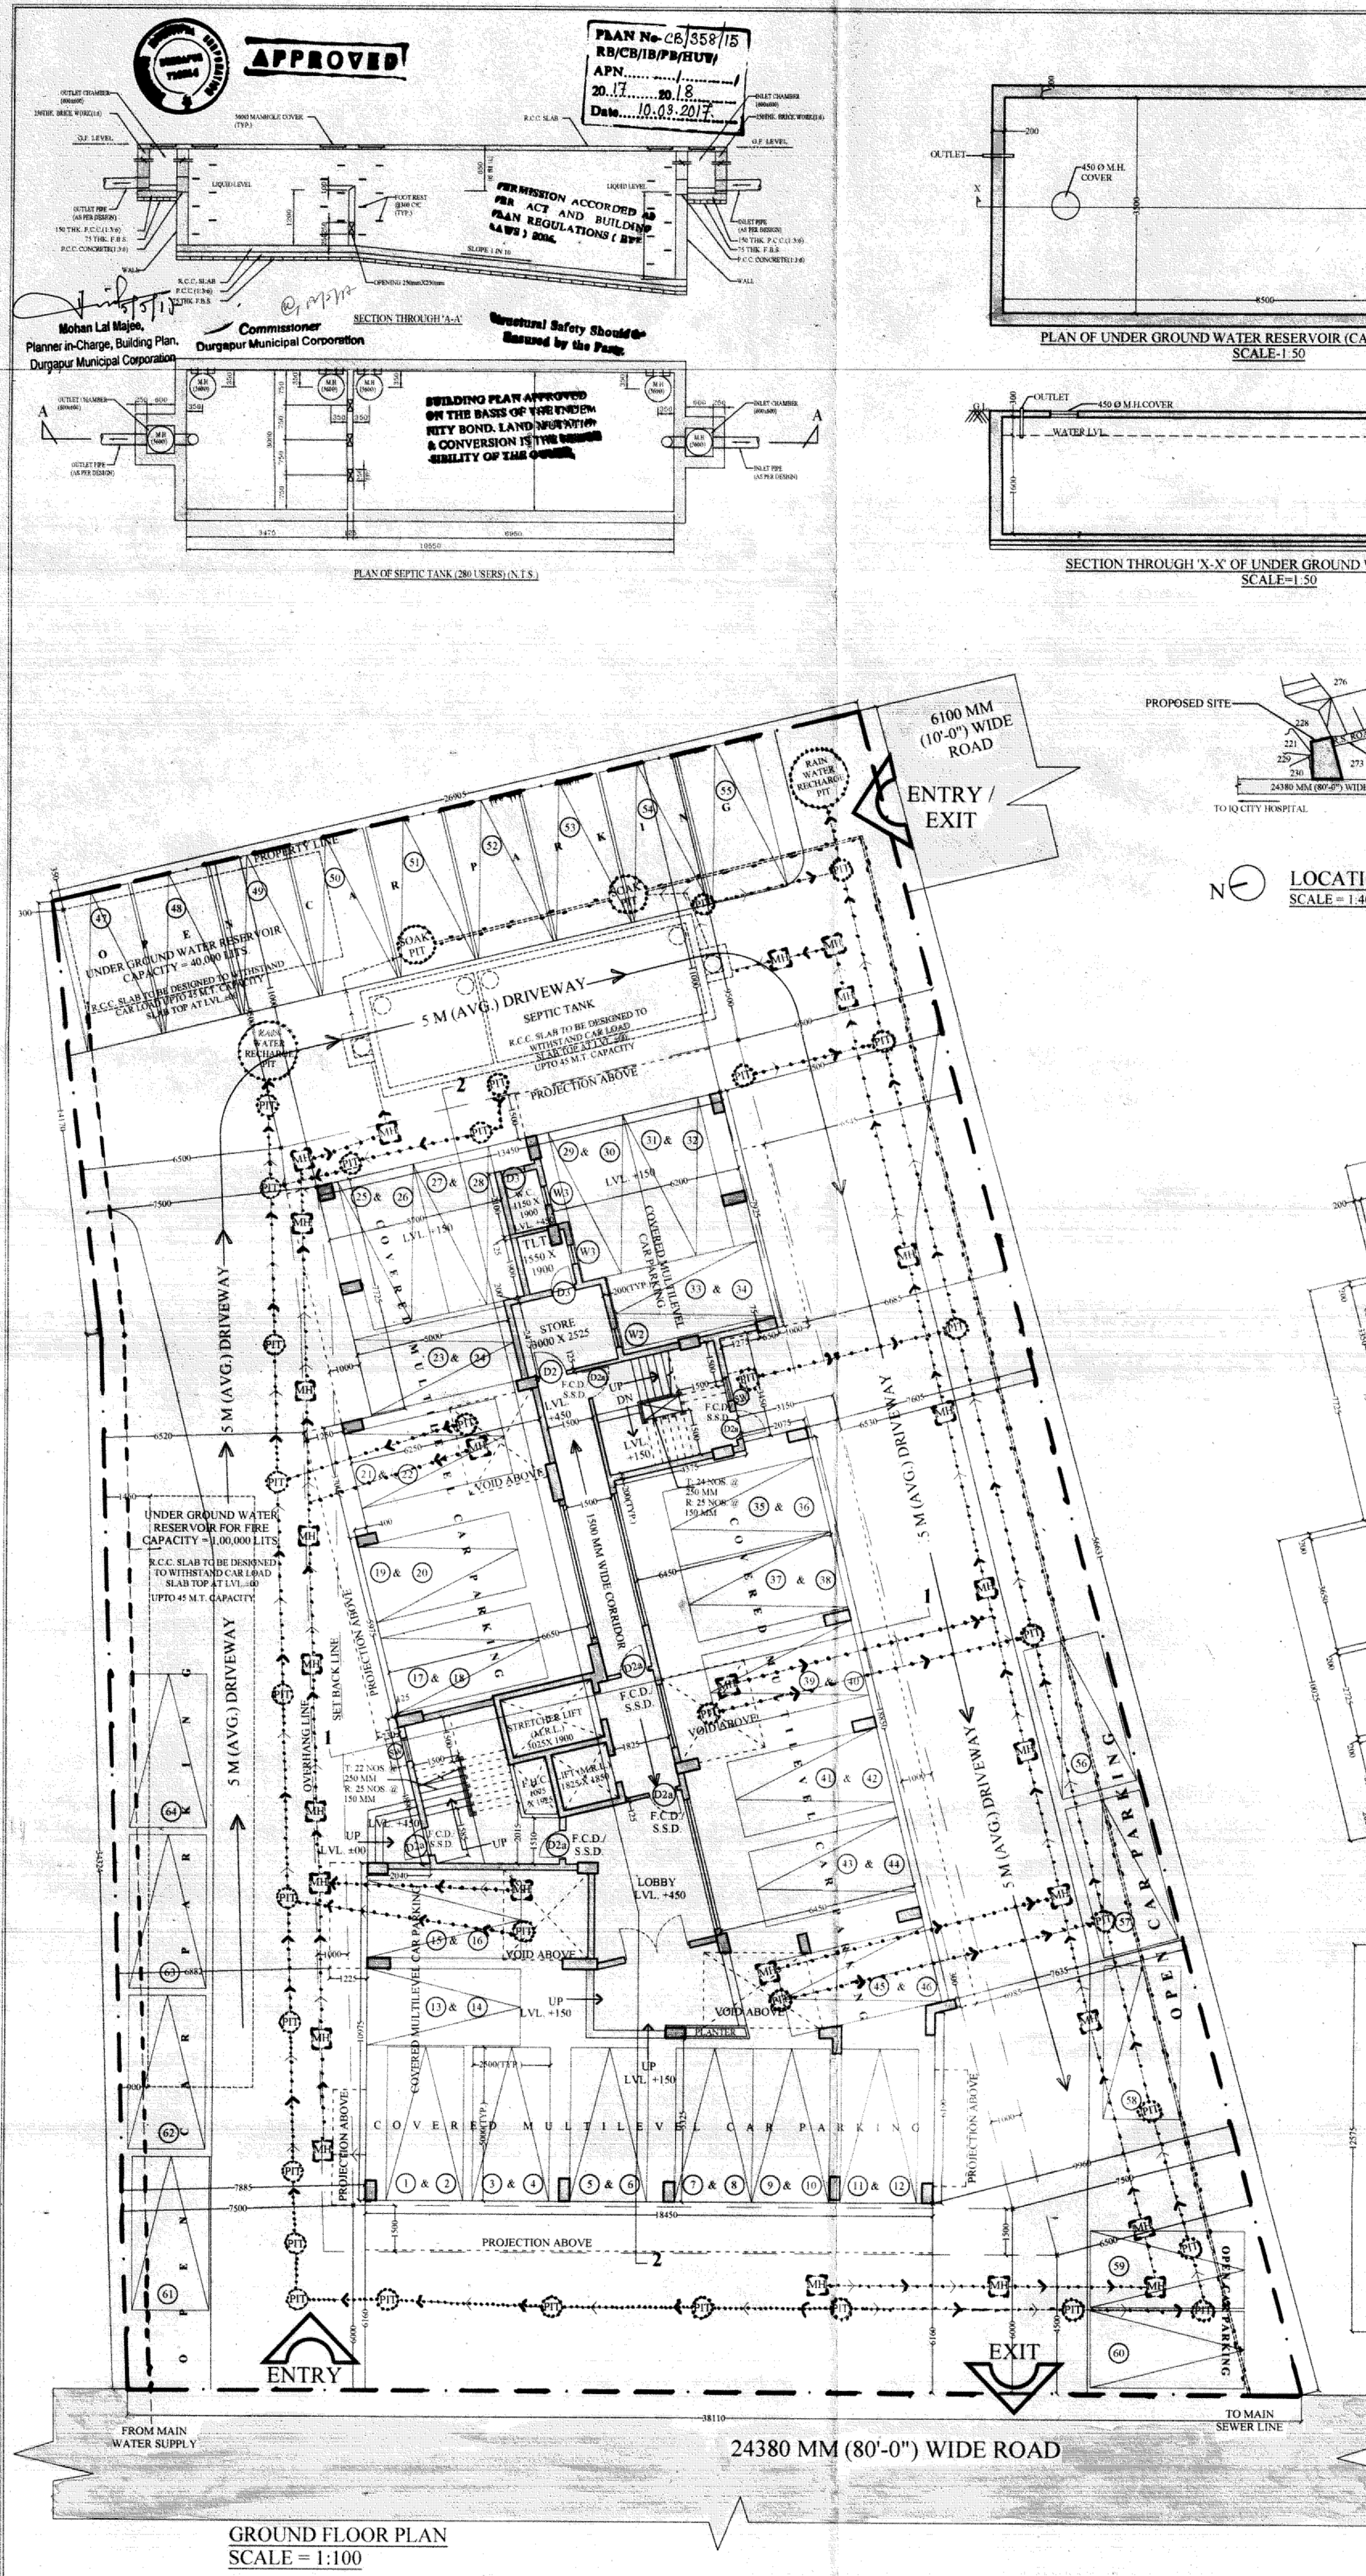


GROUND FLOOR PLAN
SCALE = 1:100

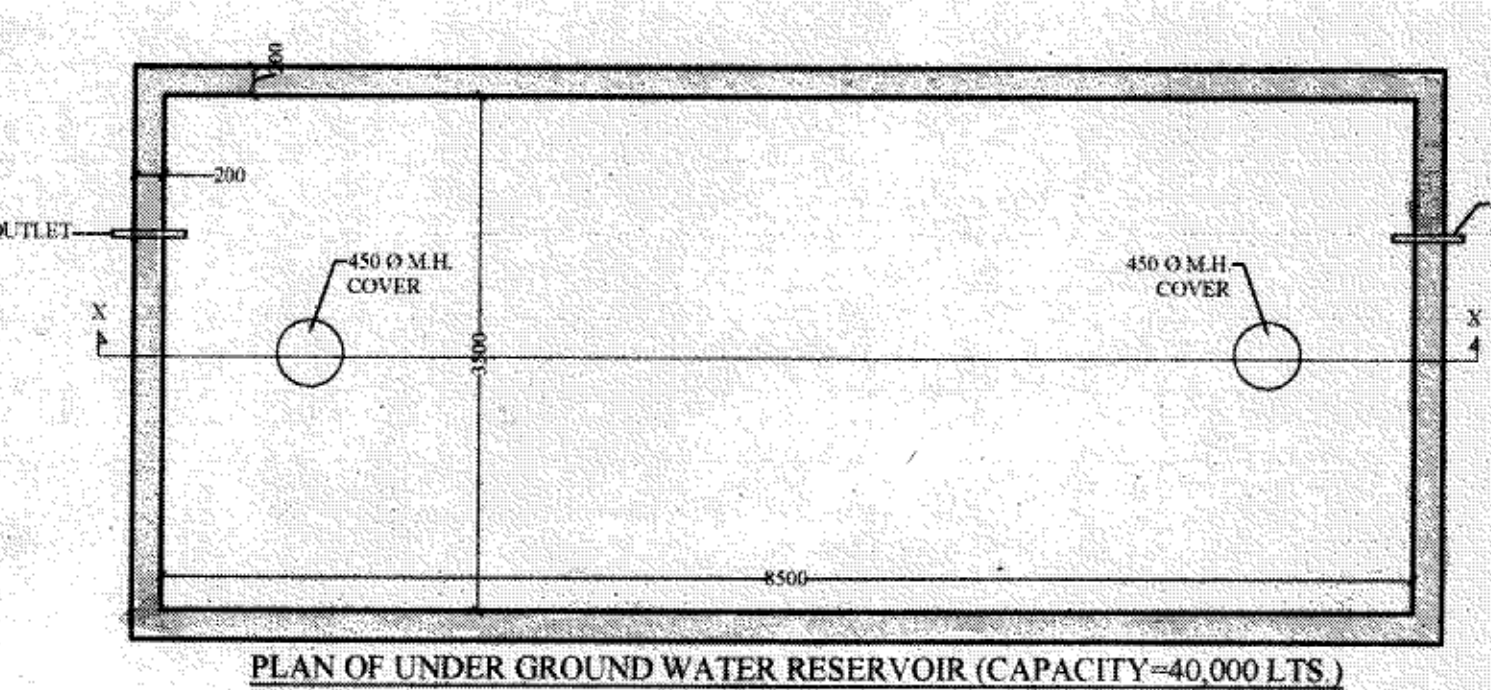


PLAN OF UNDER GROUND WATER RESERVOIR (CAPACITY-40,000 LTS)
SCALE=1:50

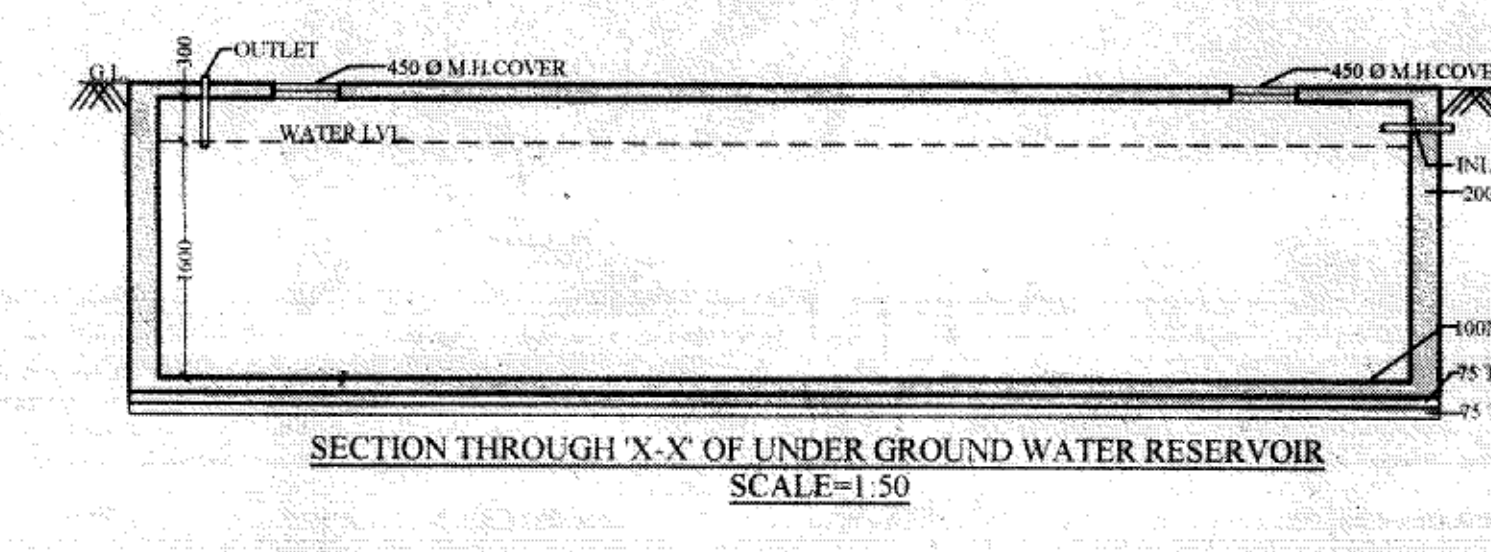


SECTION THROUGH X-X' OF UNDER GROUND WATER RESERVOIR
SCALE=1:50

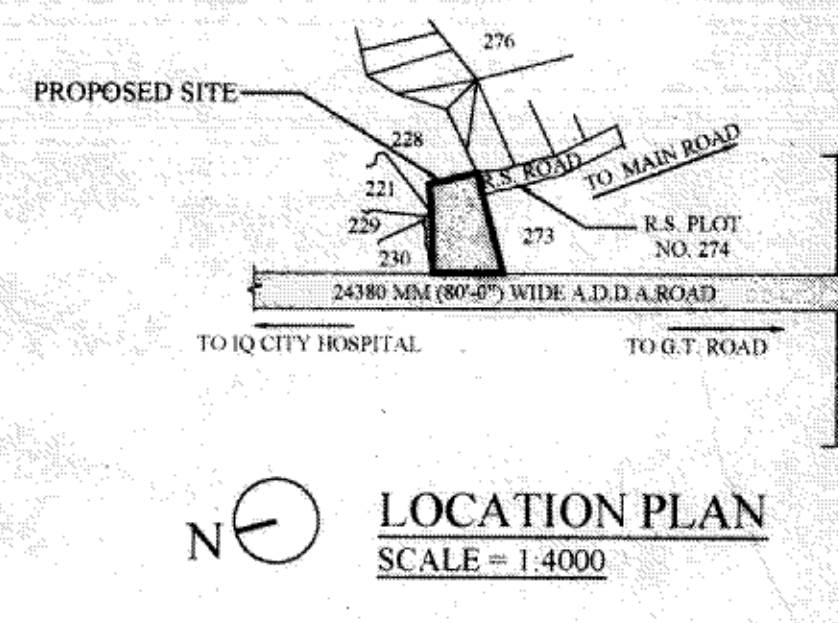


LOCATION PLAN
SCALE=1:4000

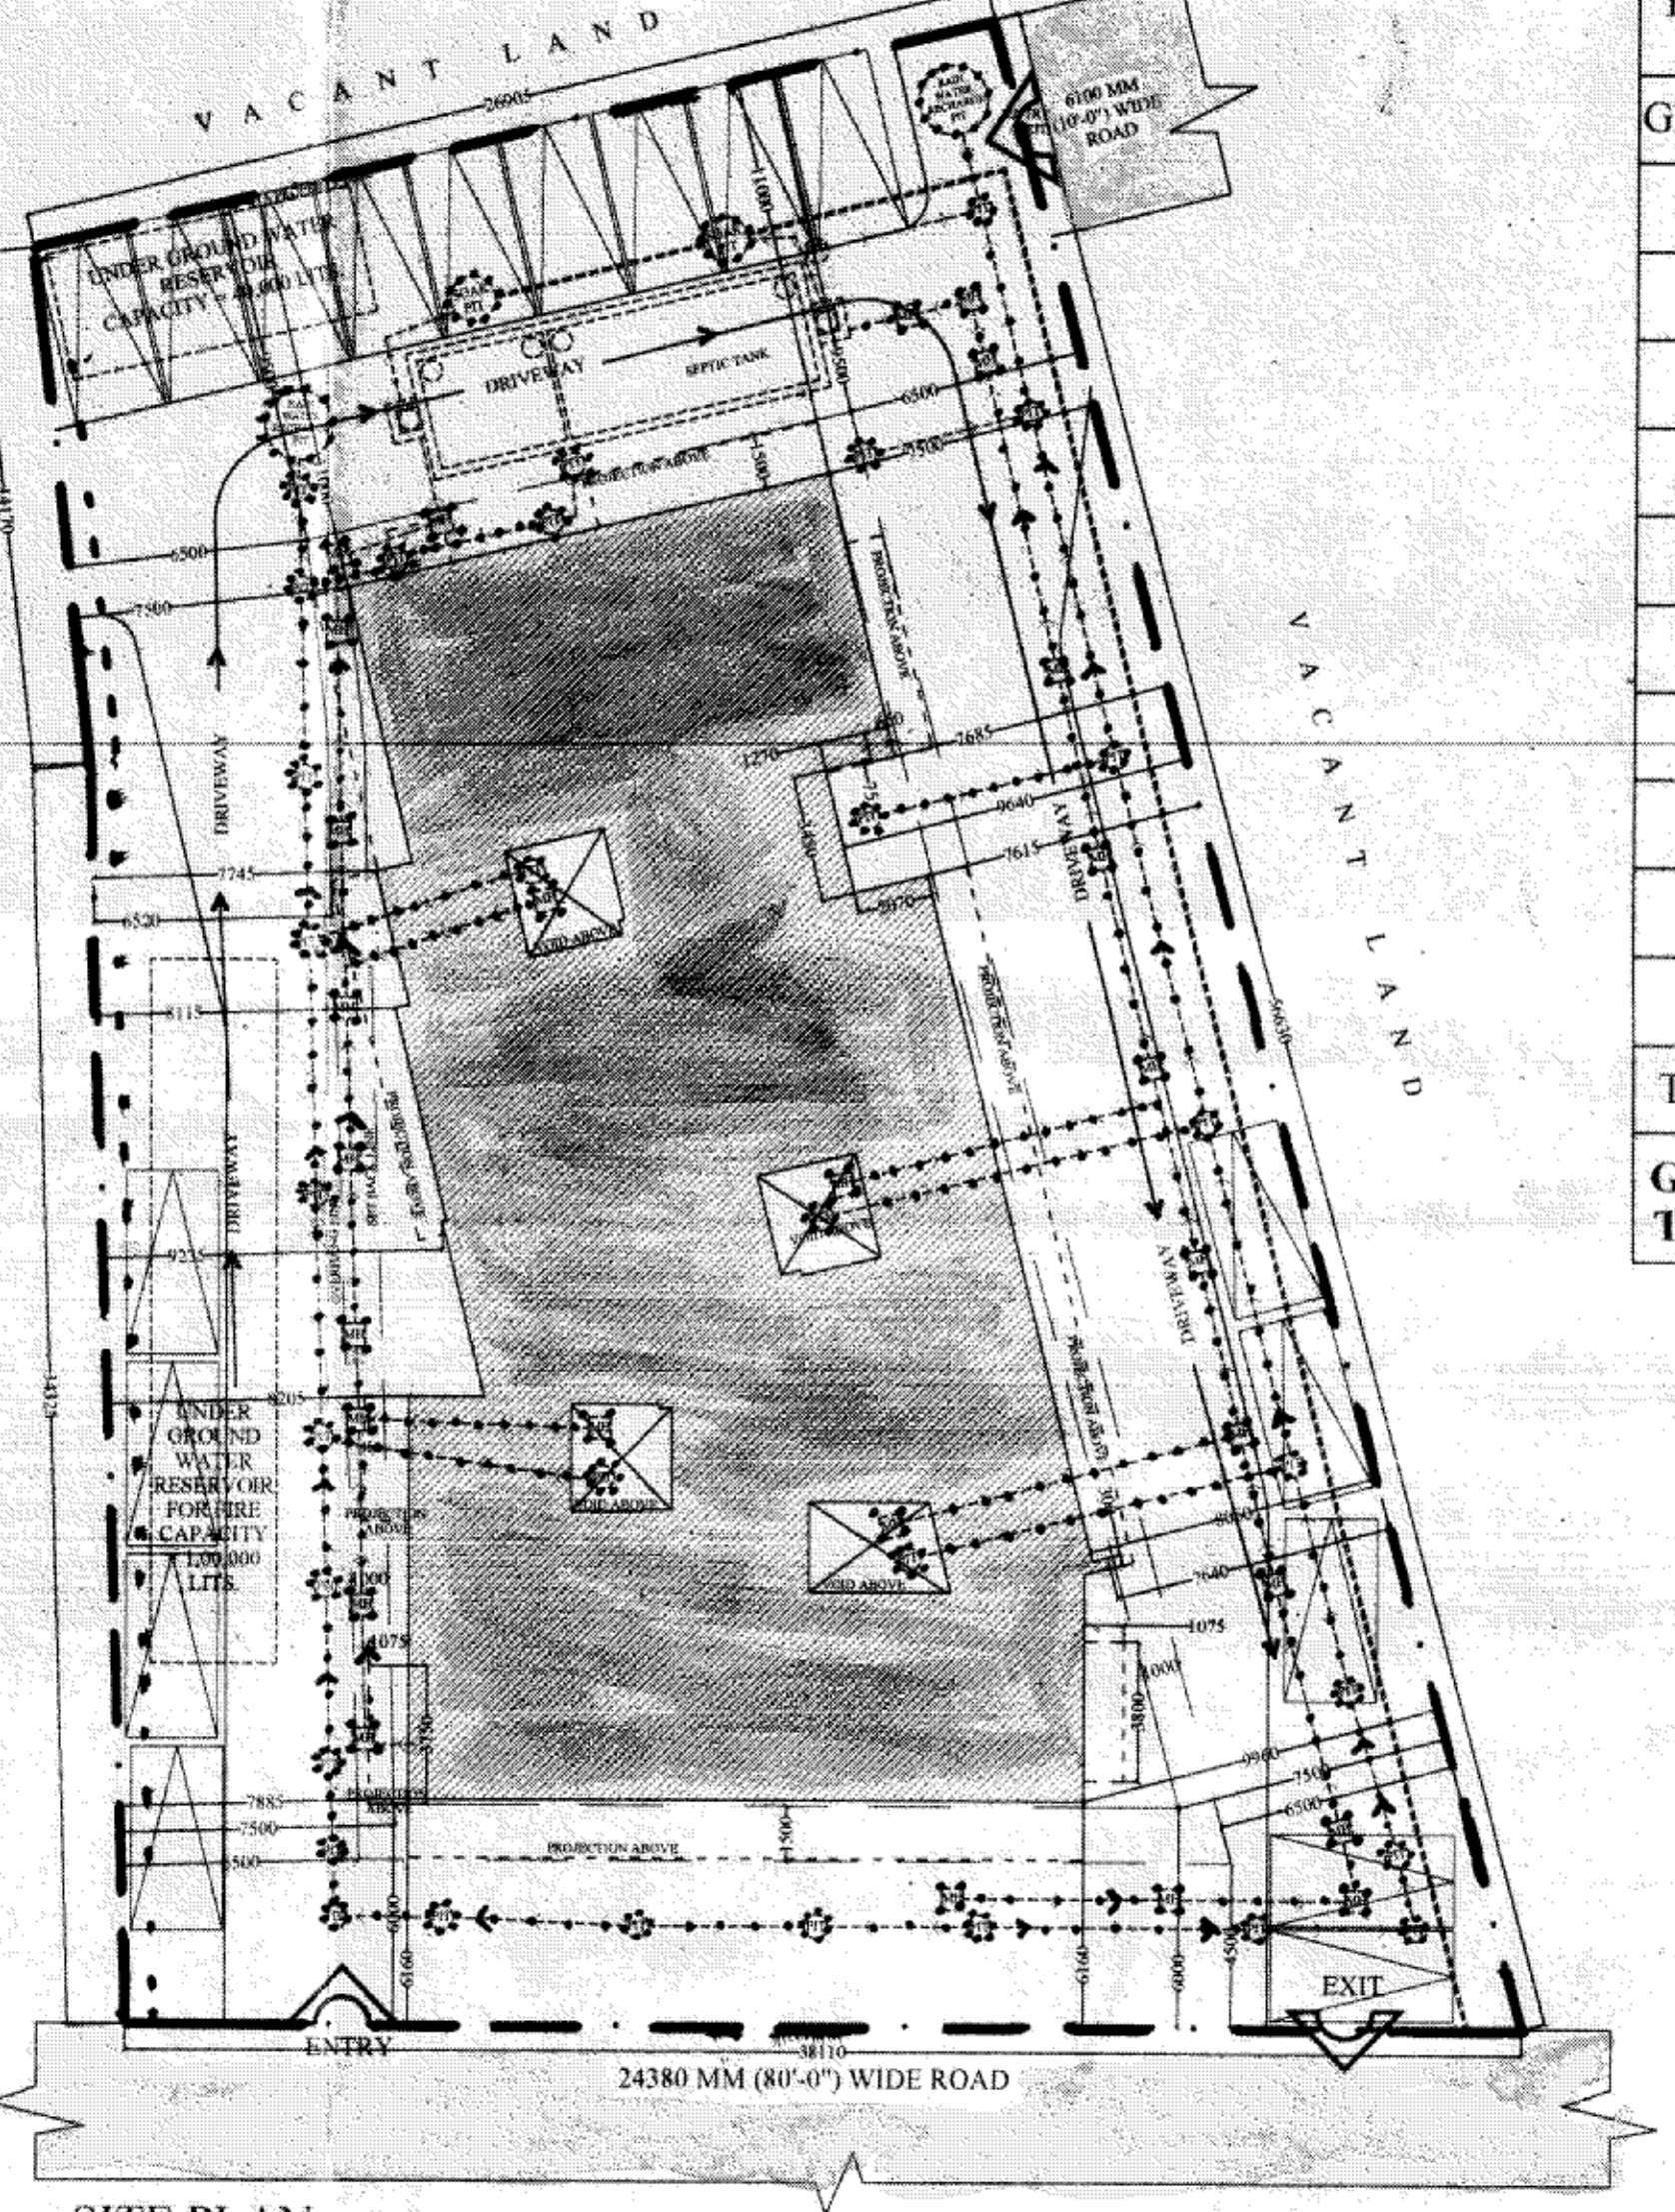

SITE PLAN
SCALE = 1:200

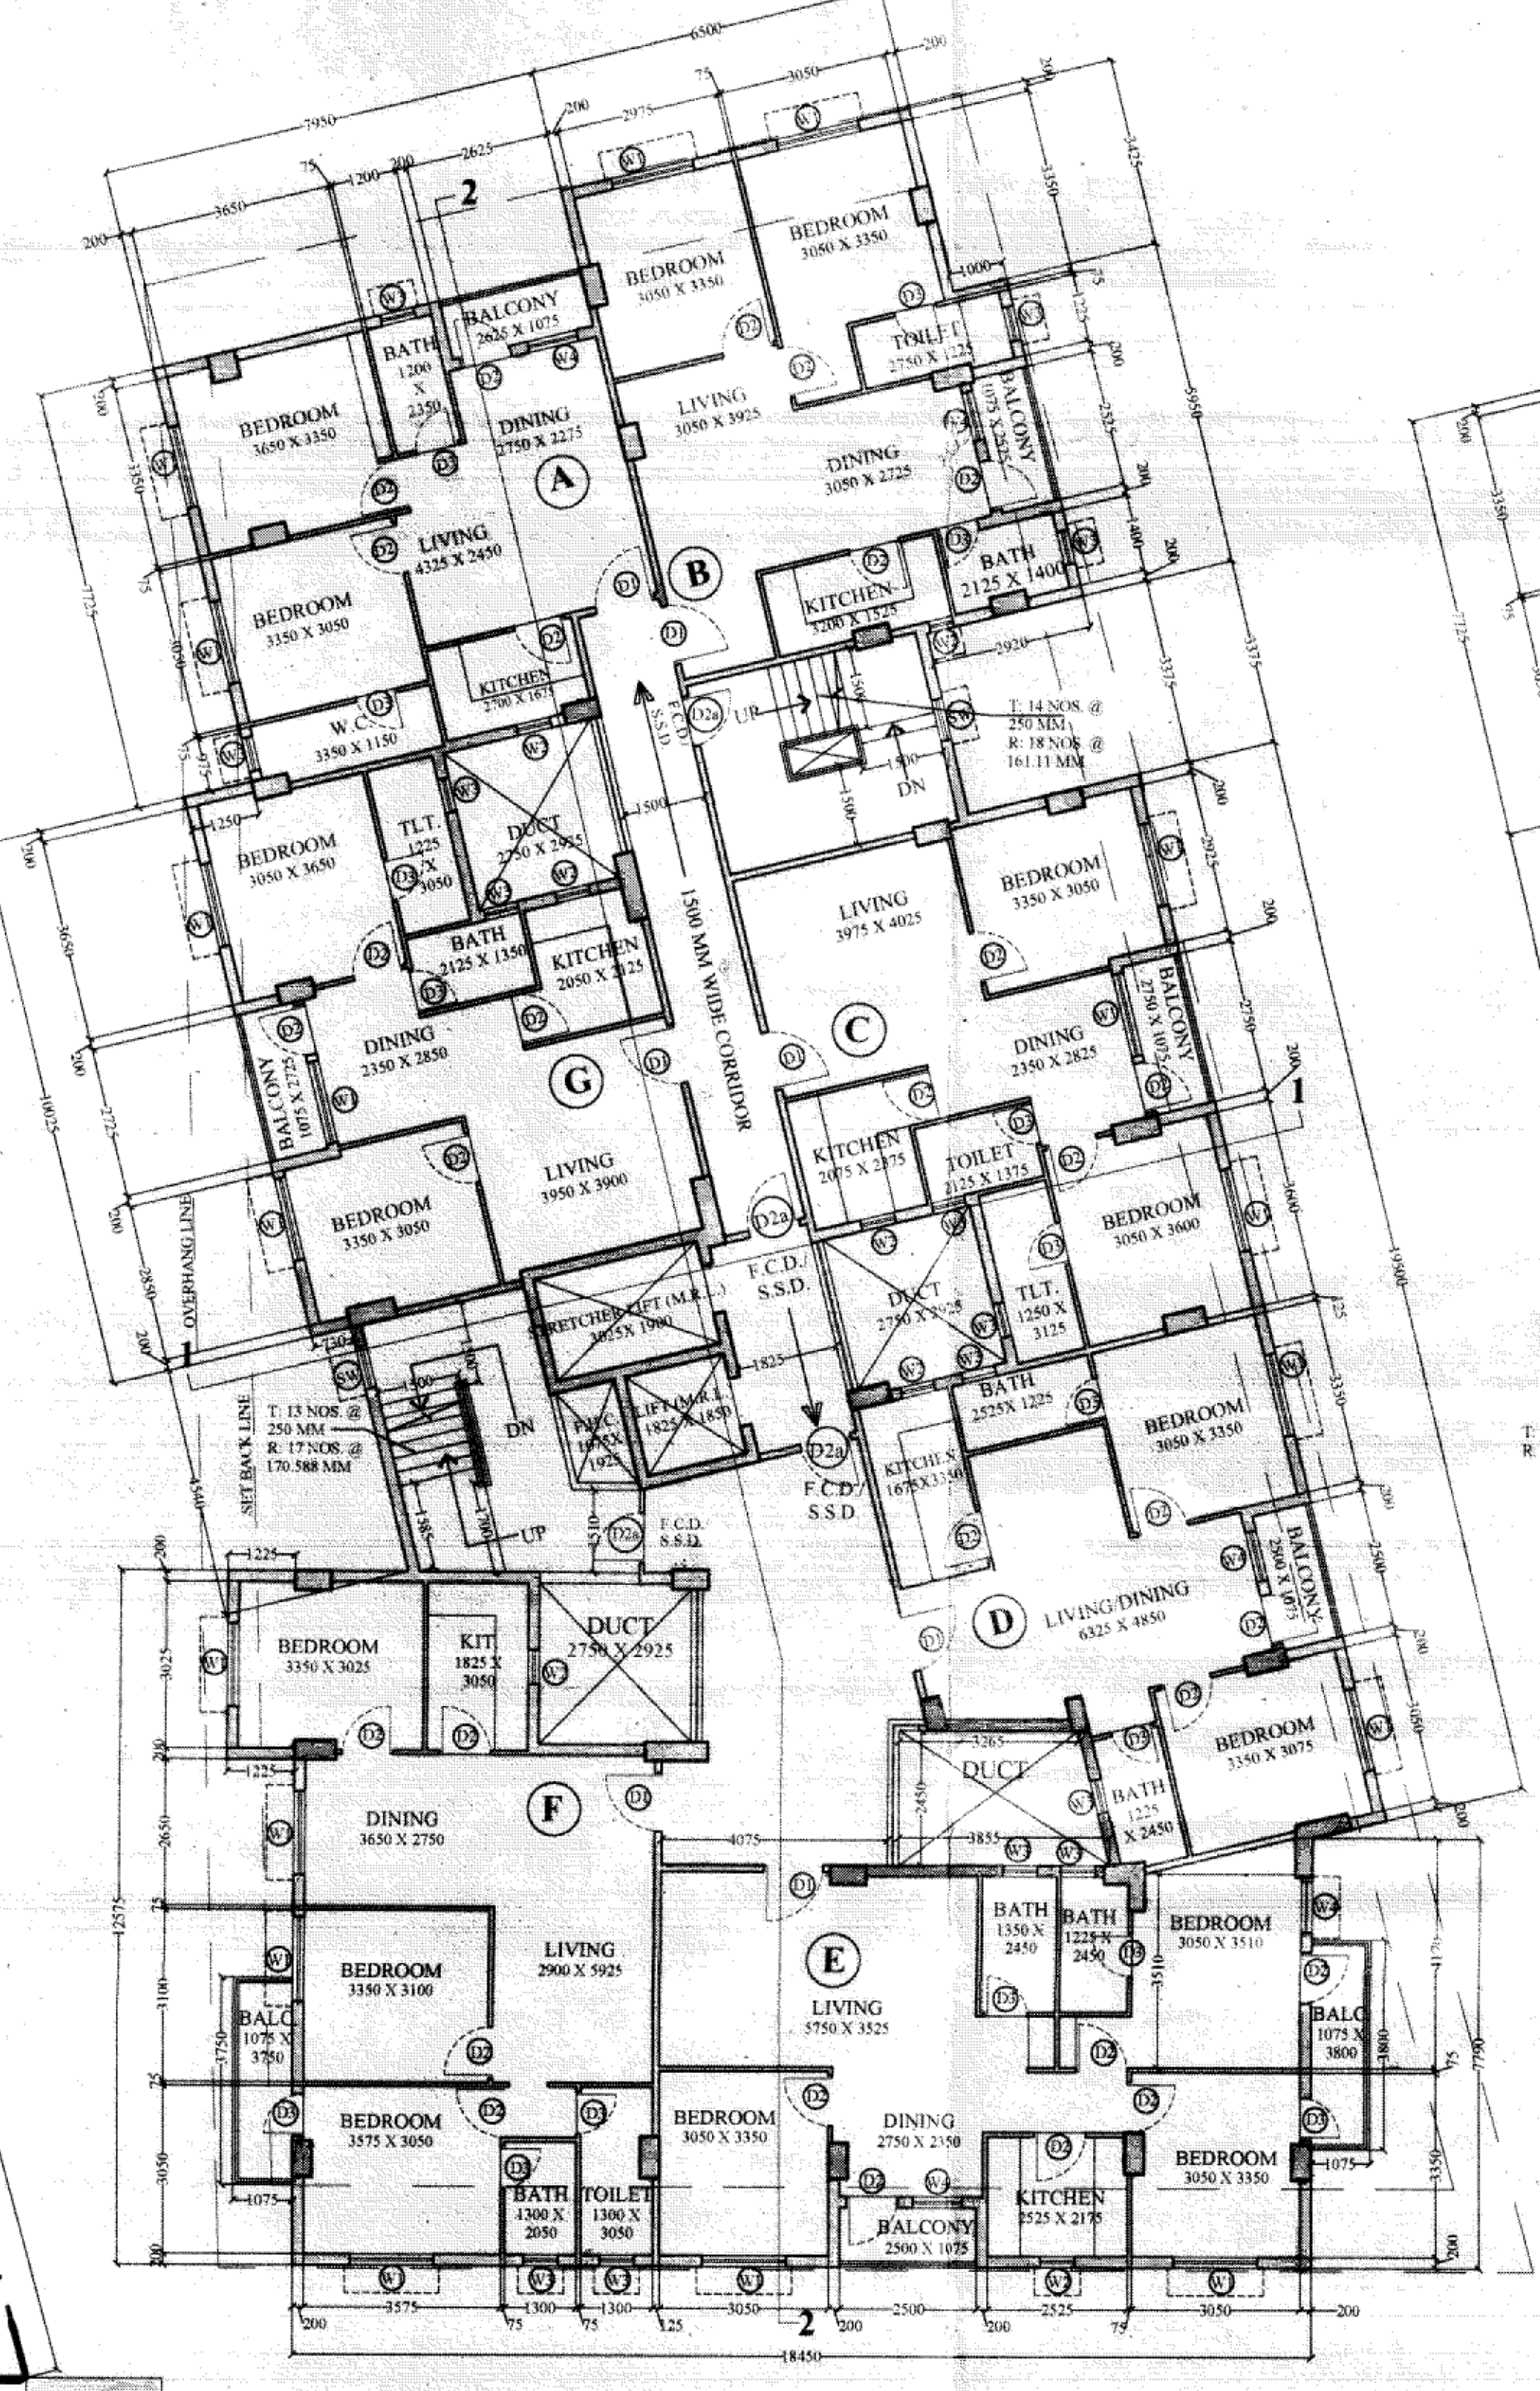

TYPICAL FLOOR PLAN (TYPE 01)
(1ST, 5TH, 6TH)
SCALE = 1:100

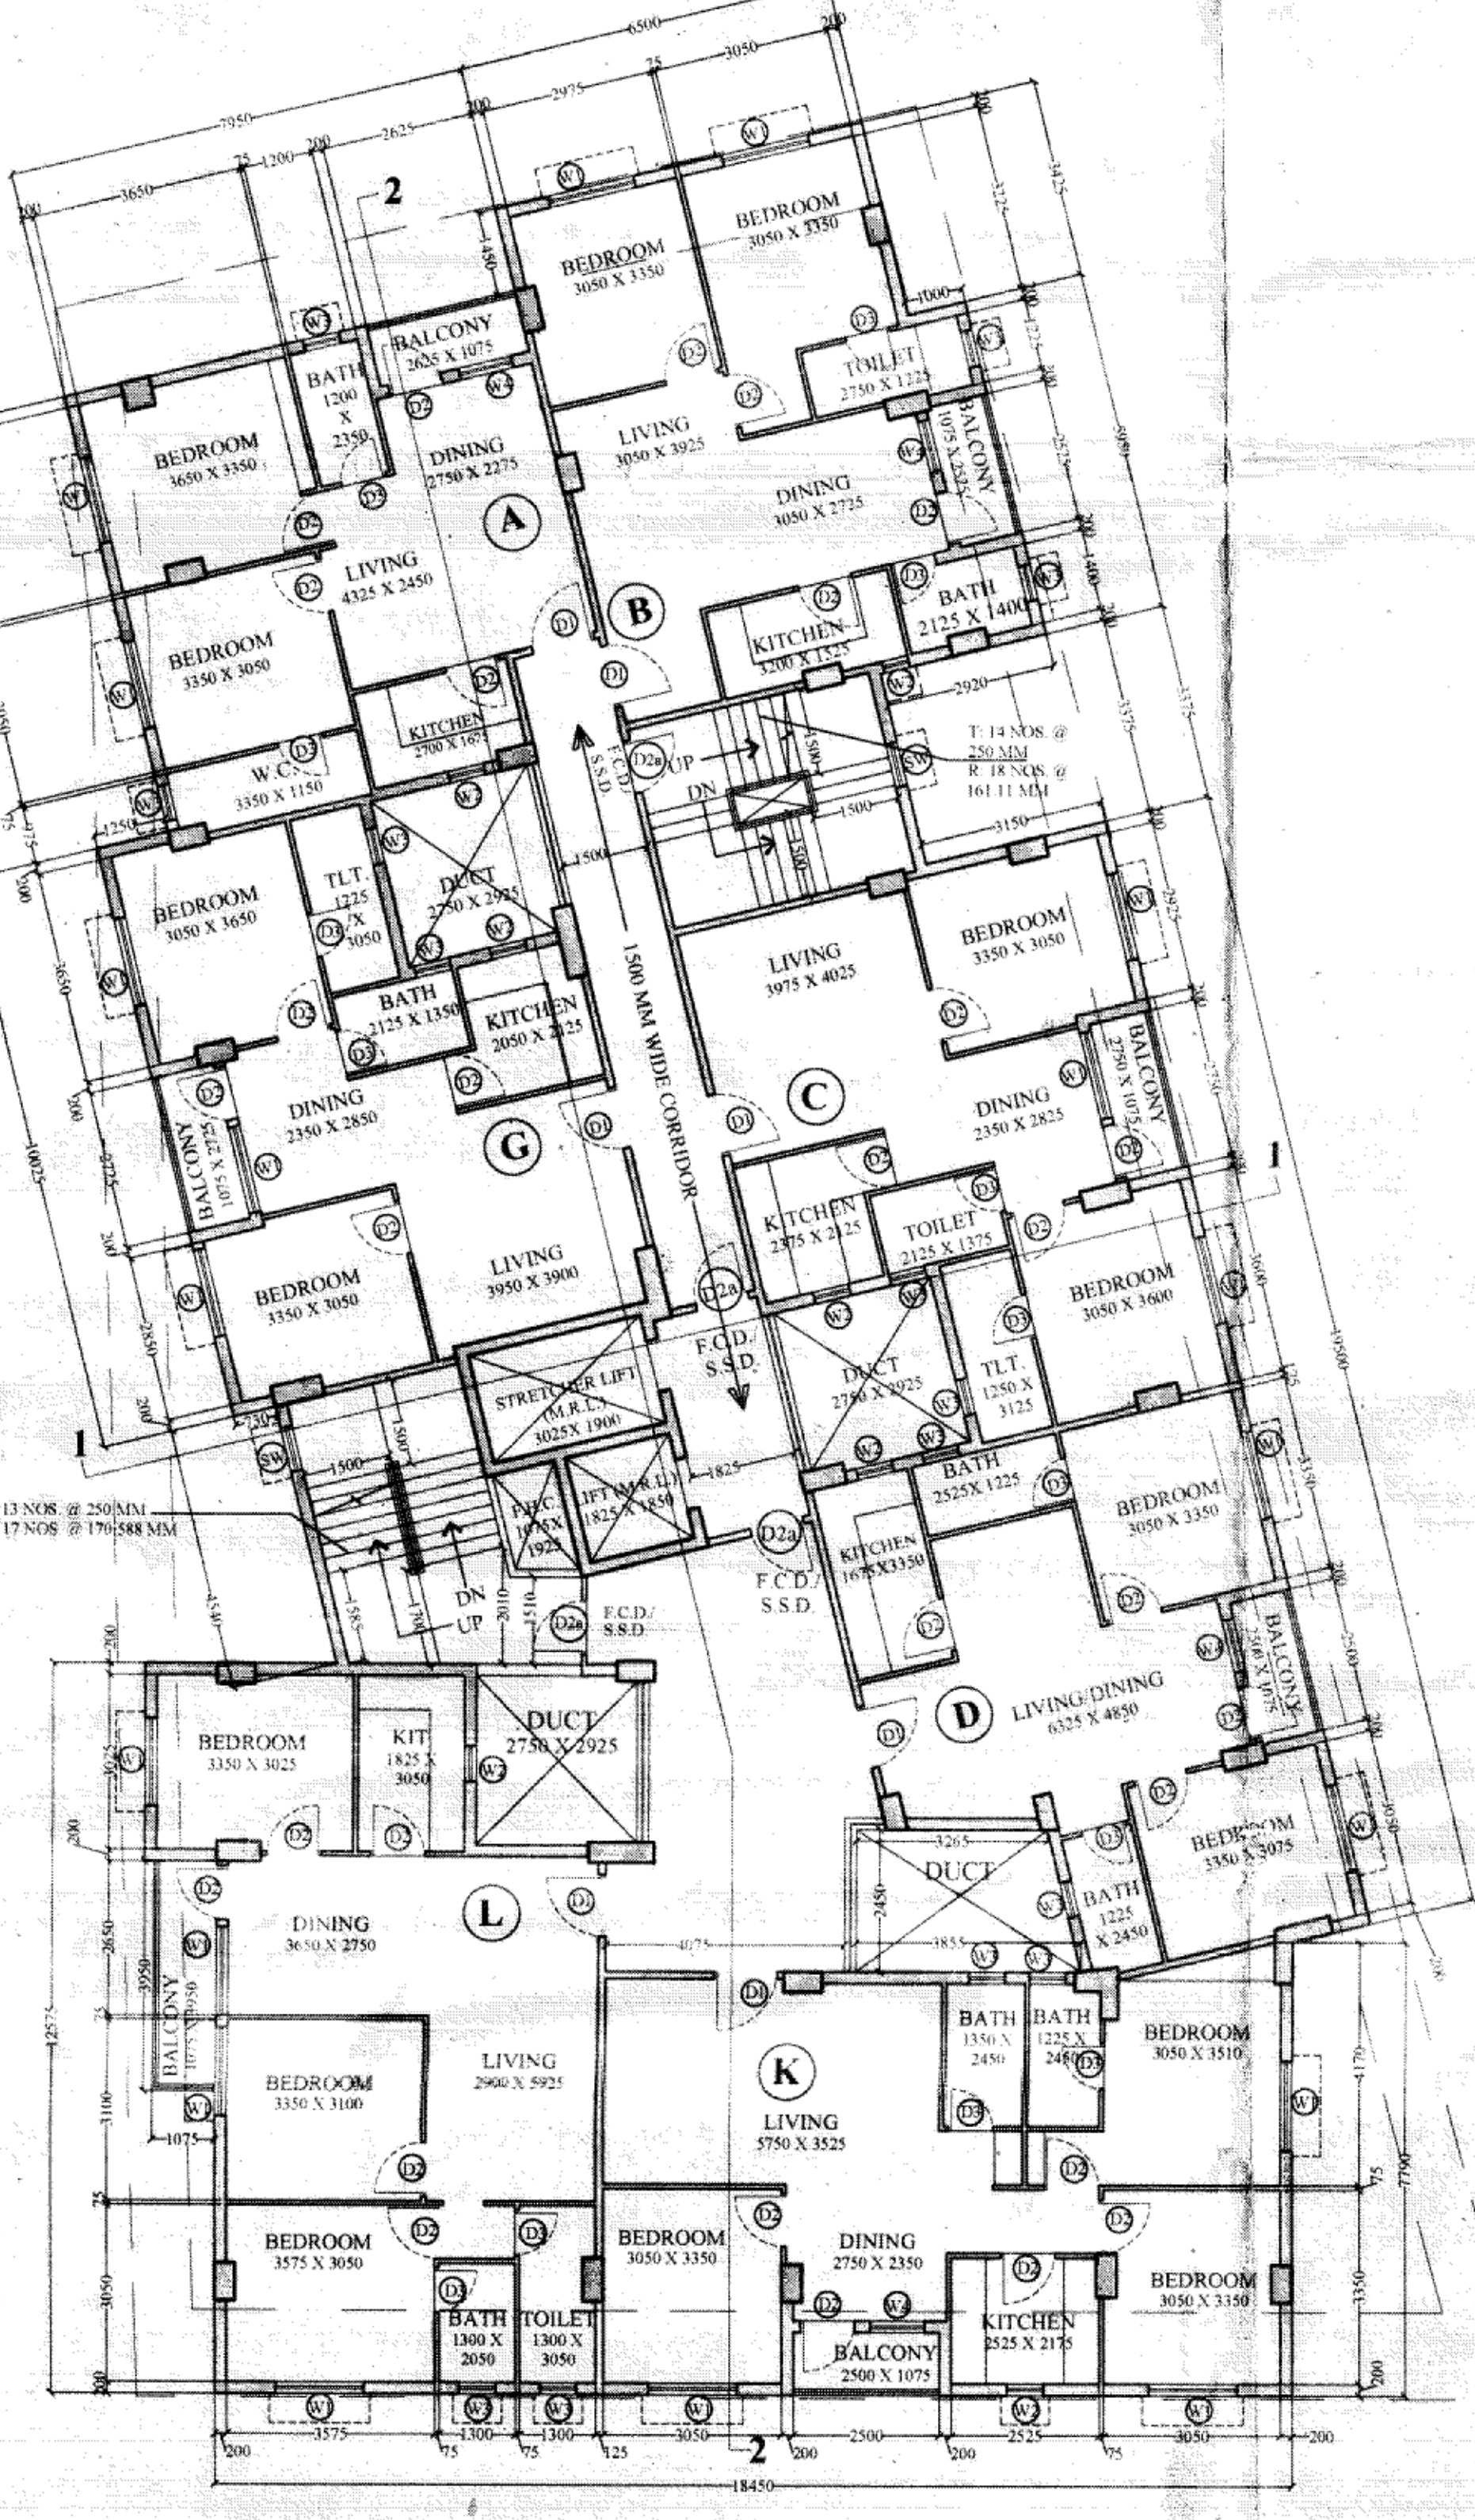

TYPICAL FLOOR PLAN (TYPE 02)
(3RD FLOOR PLAN)
SCALE = 1:100

SCHEDULE OF FLAT																	TOTAL EACH FL.
FLOOR MKD.	A	B	C	D	E	F	G	H	J	K	L	M	N	P			
GROUND	0	0	0	0	0	0	0	0	0	0	0	0	0	0	0		
1ST	1	1	1	1	1	1	1	0	0	0	0	0	0	0	0		
2ND	1	1	1	1	0	0	1	1	1	0	0	0	0	0	0		
3RD	1	1	1	1	0	0	1	0	0	1	1	0	0	0	0		
4TH	1	1	1	1	0	0	1	0	0	1	0	1	0	0	0		
5TH	1	1	1	1	1	1	1	0	0	0	0	0	0	0	0		
6TH	1	1	1	1	1	1	1	0	0	0	0	0	0	0	0		
7TH	1	1	1	1	0	0	1	1	1	0	0	0	0	0	0		
8TH	1	1	1	1	0	0	1	0	0	1	1	0	0	0	0		
9TH	0	0	1	1	1	1	1	0	0	0	0	0	0	1	0		
10TH	0	0	0	1	0	0	0	0	0	0	0	0	0	0	1		
TOTAL	8	8	9	10	4	4	9	2	2	3	2	1	1	1	1		
GRAND TOTAL	64																

SCHEDULE OF DOOR AND WINDOW										SCHEDULE OF FLOOR FINISHES	
DOOR SCHEDULE										TYPE	THICKNESS
NO.	TYPE	REMARKS	NO.	TYPE	REMARKS	NO.	TYPE	REMARKS	NO.		
1	1000	1000	1000	1000	1000	1000	1000	1000	1000	A	40 MM
2	1000	1000	1000	1000	1000	1000	1000	1000	1000	B	40 MM
3	1000	1000	1000	1000	1000	1000	1000	1000	1000		
4	1000	1000	1000	1000	1000	1000	1000	1000	1000		
CENTRAL CORRIDOR WIDTH OF 1500 mm ADOPTED BY US.

DECLARATION
I, the undersigned, hereby declare that the building has been drawn up in accordance with the provisions of the Building Rules 2008 as amended from time to time and that the site conditions are as shown in the site plan and that the building is a building and not a non-building.

DECLARATION
I, the undersigned, hereby declare that the building has been drawn up in accordance with the provisions of the Building Rules 2008 as amended from time to time and that the site conditions are as shown in the site plan and that the building is a building and not a non-building.

SPACE FOR SEAL

TITLE: MUNICIPAL ARCHITECTURAL DRAWING 01

PROJECT NAME:
PROPOSED G+10 RESIDENTIAL BUILDING OF 1. AMITAVA GHOSH, 2. LAKSHMI ROY, 3. JOYDEV SAHA, 4. GOPA DASGUPTA, 5. RANJIT BASAK, 6. PIASA ROY, 7. TUHIN KANTI MONDAL, 8. MITHIN DUTTA, 9. PARTHA SARATHI MUKHERJEE, 10. MRINAL KANTI MONDAL, 11. SANJIB ROY, R.S. PLOT NO. - 228 (P), KHATIAN NO. - 717, 755, 715, 756, 721, 716, 722, 719, 718, 720, 713, I.R. PLOT NO. - 72 (P), J.L. NO. - 001, OLD J.L. NO. - 76, MOUZA - PARDAL, BLOCK - FARIDPUR - DURGAPUR, P.S. - NEW TOWNSHIP, DIST. - BURDWAN.

DATE: 10/03/2016
SCALE: 1:100
DRG. NO. AT/172/MUN-01
DRAWN BY: S.D.
APPROVED: S.D.

CONSULTANT:
Architectonic Services
ARCHITECTS, ENGINEERS, URBAN DESIGNERS
18B, LAKE VIEW ROAD, 1ST FLOOR, KOLKATA - 700 029
PHONE: (033)-4541-6151 (033)-4008-4048
Email: architeconic@gmail.com

APPROVED: *Srimanta Nayan*
Srimanta Nayan
Consulting Civil Engineer
Durgapur Municipal Corporation
Boudh Park, Durgapur-8
11C, P.O. - 713 001, G.O. 11/11/13