
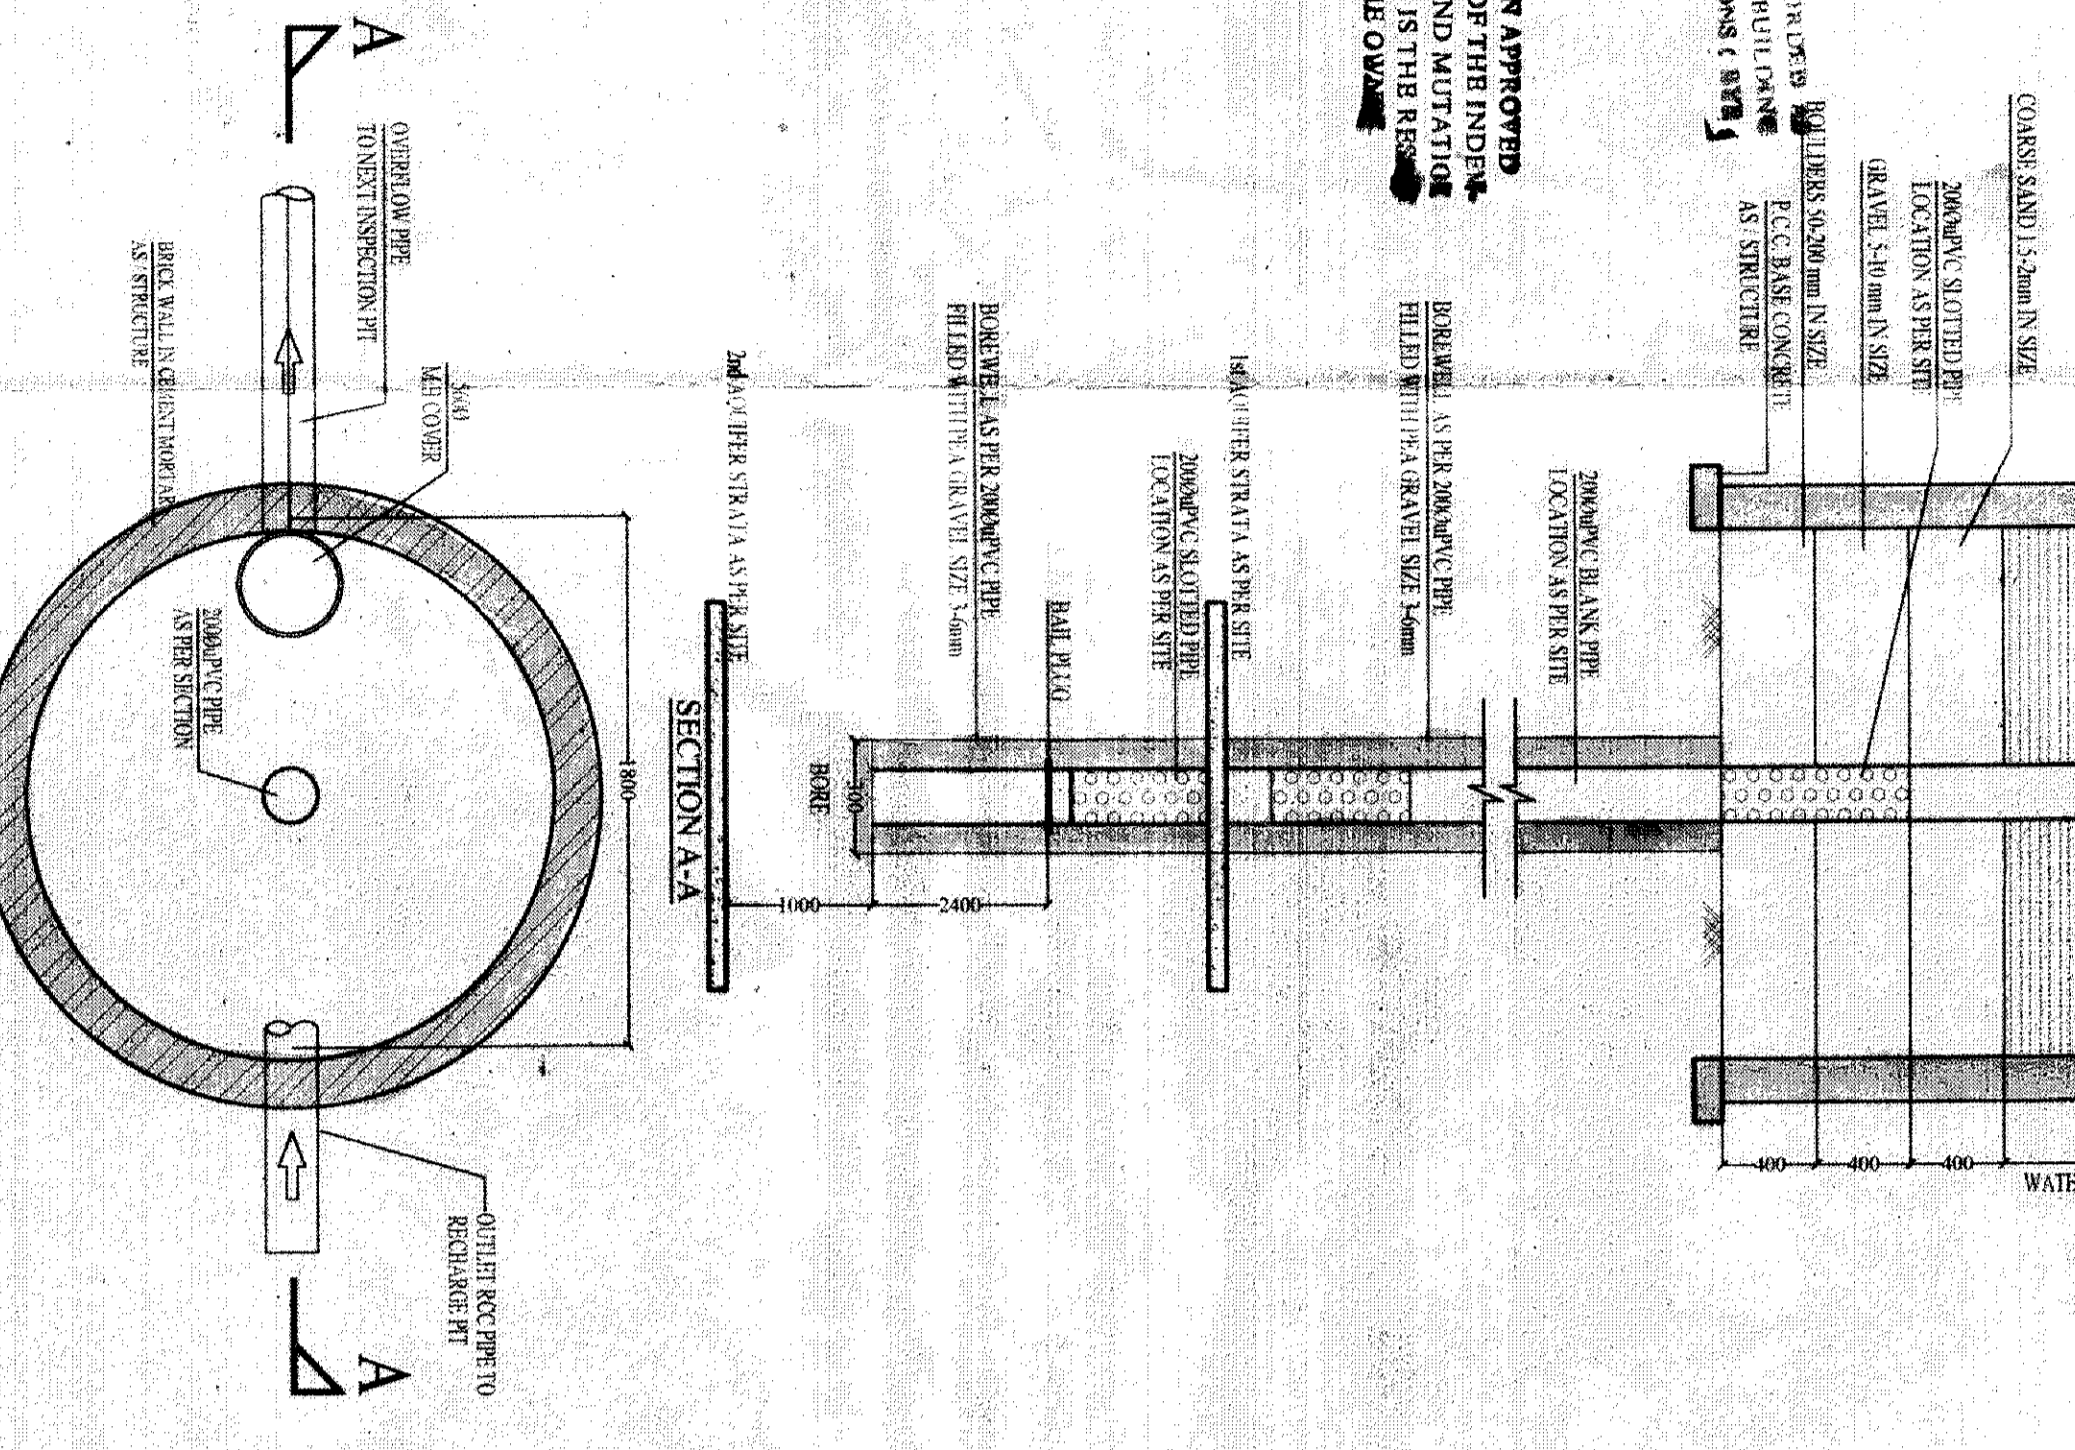


Robert LaSalle
Professional Engineer
State of Florida
License No. 12587

APPROVED

PLAN No. 08/538/15
R.B.C./B.P./B.V./V
2016.11.10.16

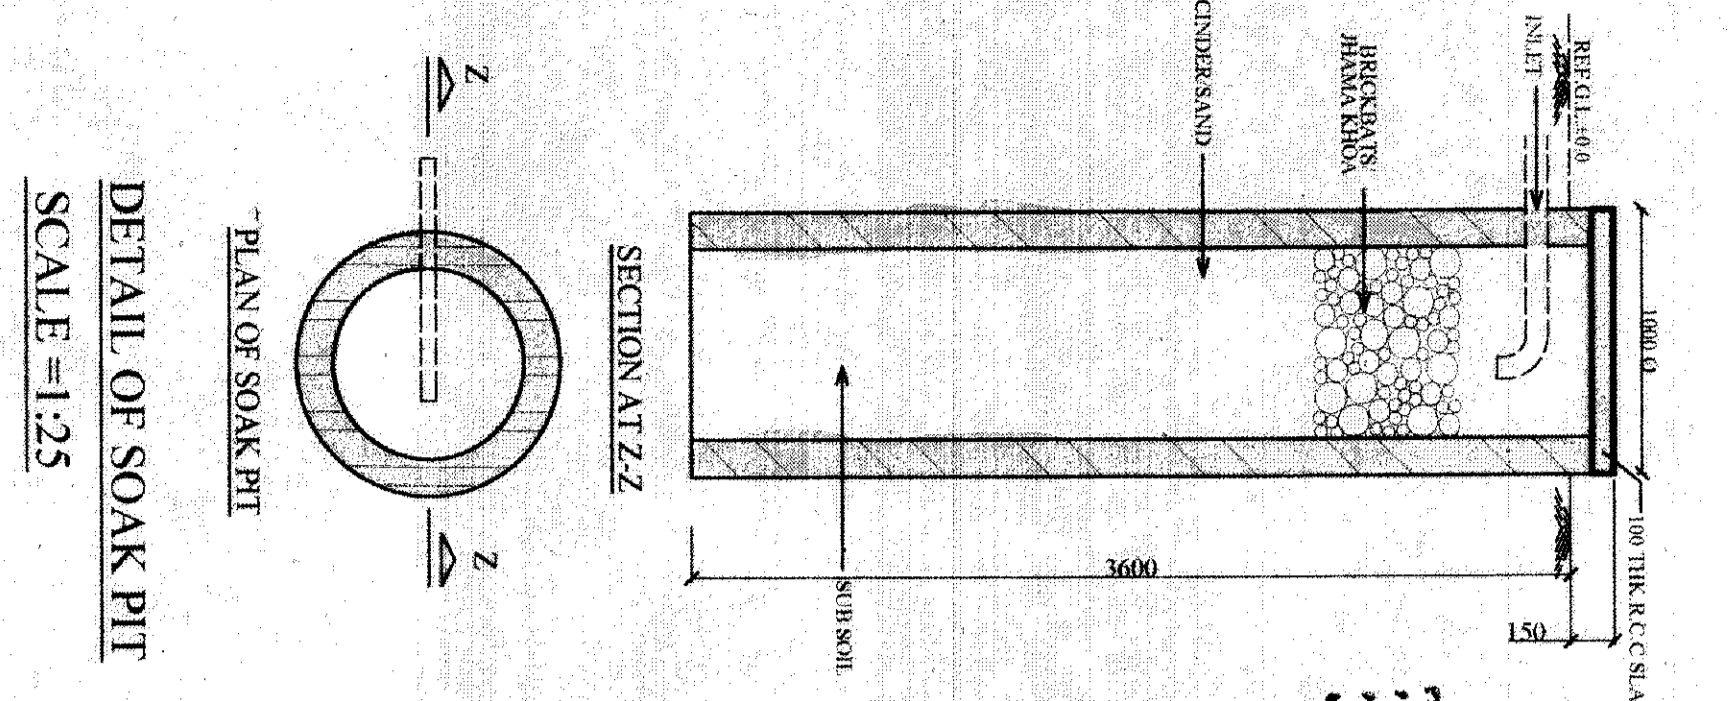

F.C.D. = FIRE CONTROL DOOR
S.S.D. = SMOKE STOP DOOR
F.H.C. = FIRE HOSE CABINET

SCHEDULE OF PLAT

FLOOR MKD	A	B	C	D	E	F	G	H	J	K	L	M	N	P	TOTAL IN EACHER
GROUND	0	0	0	0	0	0	0	0	0	0	0	0	0	0	0
1ST	1	1	1	1	1	1	1	1	1	1	1	1	1	1	7
2ND	1	1	1	1	1	1	1	1	1	1	1	1	1	1	7
3RD	1	1	1	1	1	1	1	1	1	1	1	1	1	1	7
4TH	1	1	1	1	1	1	1	1	1	1	1	1	1	1	7
5TH	1	1	1	1	1	1	1	1	1	1	1	1	1	1	7
6TH	1	1	1	1	1	1	1	1	1	1	1	1	1	1	7
7TH	1	1	1	1	1	1	1	1	1	1	1	1	1	1	7
8TH	1	1	1	1	1	1	1	1	1	1	1	1	1	1	7
9TH	0	1	1	1	1	1	1	1	1	1	1	1	1	1	6
10TH	0	0	1	1	1	1	1	1	1	1	1	1	1	1	2
GRAND TOTAL	8	8	9	10	4	4	9	2	2	3	2	1	1	1	64

TITLE: MUNICIPAL ARCHITECTURAL DRAWING 02

PROJECT NAME:
PROPOSED G+10 RESIDENTIAL BUILDING OF 1. AMITAVA GHOSH, 2. LAKSHMI ROY, 3. JOYDEV SAHA, 4. GOPA DASGUPTA, 5. RAVI BASAK, 6. PANKAJ ROY, 7. TUHIN KANTI MONDAL, 8. WITHIN DUTTA, 9. PARTHA SARATHI WICKHERJEE, 10. MIRINAL KANTI MONDAL, 11. SANJIB ROY, R.S. PLAT NO. - 228 (P), KHATA NO. - 717/557/157/56/21/16/22/79/78/20/715, L.R. PLOT NO. - 72 (P), J.L. NO. - 001, OLD D.L. NO. - 76, MOUDA - PANDAN, BLOCK - PARIPUR - BURKAPUR, P.S. - NEW TOWNSHIP, DIST. - BURDWAN.

DATE: 22.12.2016
SCALE: 1:100
DWG. NO.: A15/12/MUN-02
DRAWN BY: S.D.
APPROVED:

Architectonic Services
ARCHITECTS, ENGINEERS, DESIGNERS
18B, LAKE VIEW ROAD, 8TH FLOOR, KOLKATA - 700 029
Email: info@architectonic.com

ASMI KUMAR DAS
REG. NO. 140550-5
M-140550-5

SCHEDULE OF DOOR AND WINDOW

DOOR SCHEDULE	TYPE	THRESHOLD	REGISTRATION
1	4	90 MM	REGISTERED
2	4	90 MM	REGISTERED
OWNER'S RESPONSIBILITY:
THE OWNERS WILL REMAIN RESPONSIBLE FOR THE PROVISION OF CORRIDOR WIDTH OF 1500 MM APPROVED BY L.S.

APPROVED:
Anurag Ghosh
Anurag Ghosh
Lakshmi Roy
Tuhin Das
Joydev Saha
Gopa Dasgupta
Ravi Basak
Pankaj Roy
Parta Sarathi Mukherjee
Mirinal Kanti Mondal
Sanjib Roy
R.S. Plots
Municipal Engineer
Burdwan

REGISTERED ARCHITECT:
ASMI KUMAR DAS
REG. NO. 140550-5
M-140550-5

REGISTERED ENGINEER:
ROBERT LASALLE
REG. NO. 12587
M-12587

22.12.2016
10.10.16