
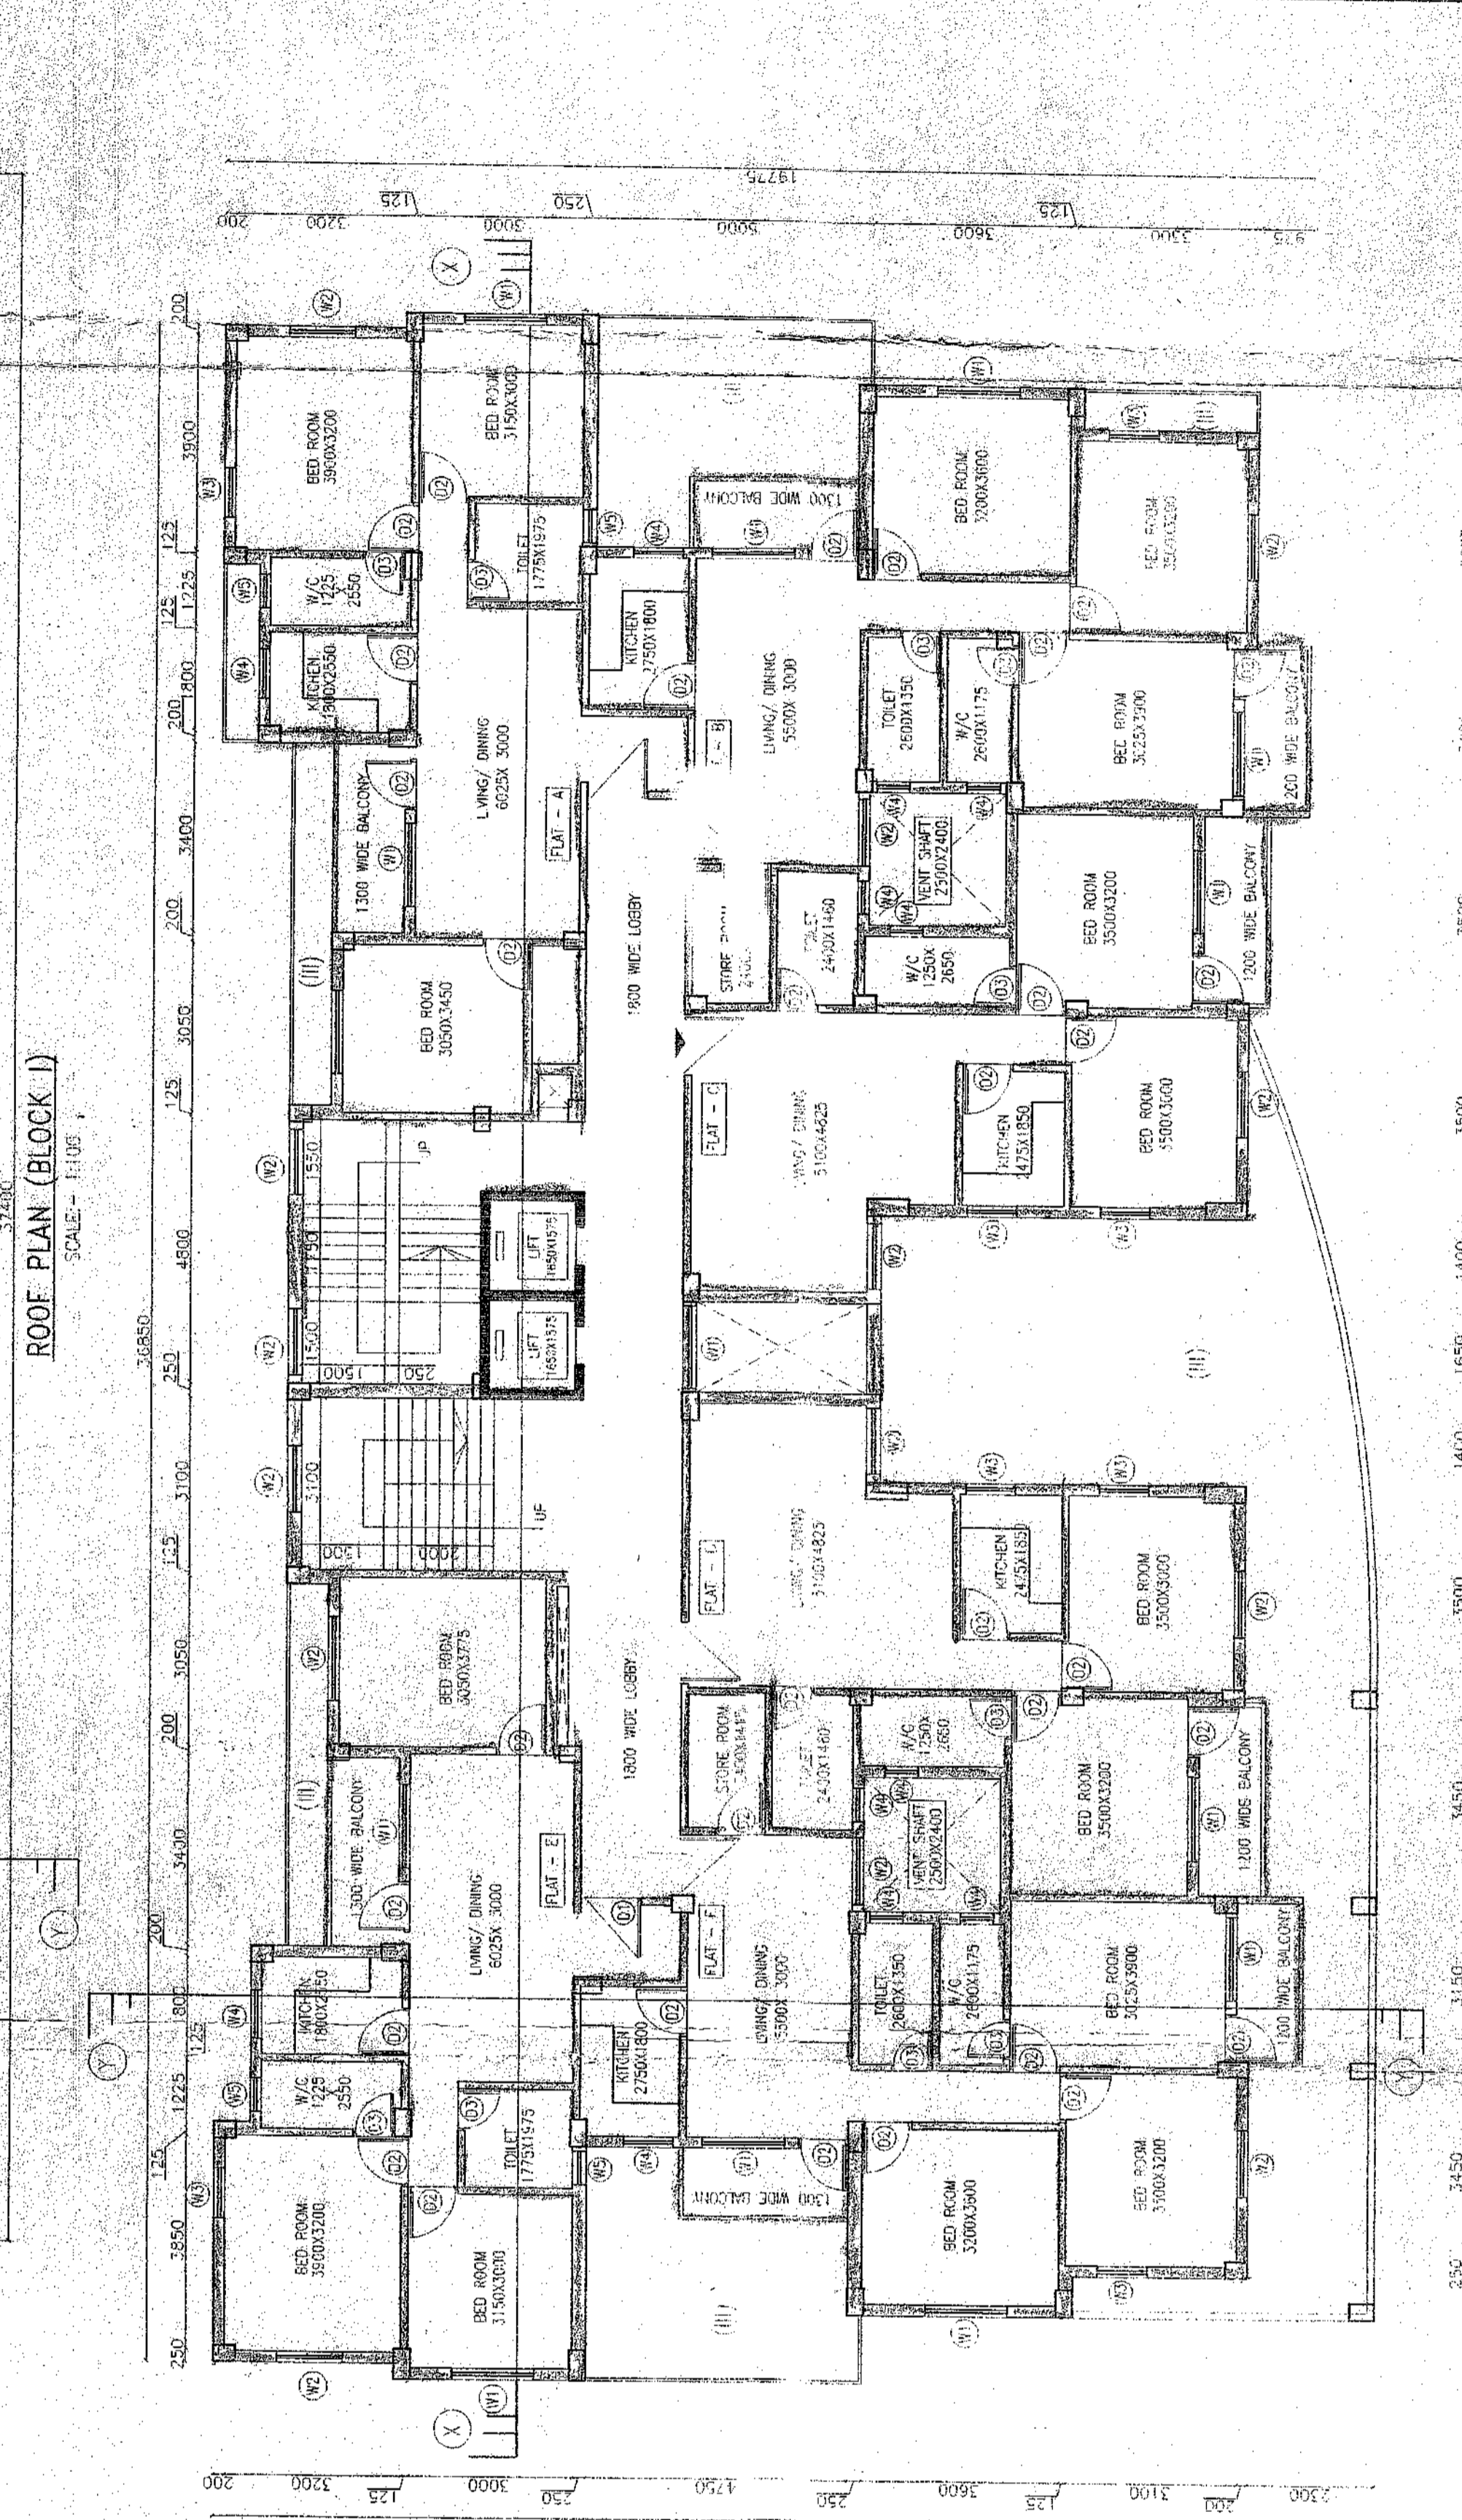
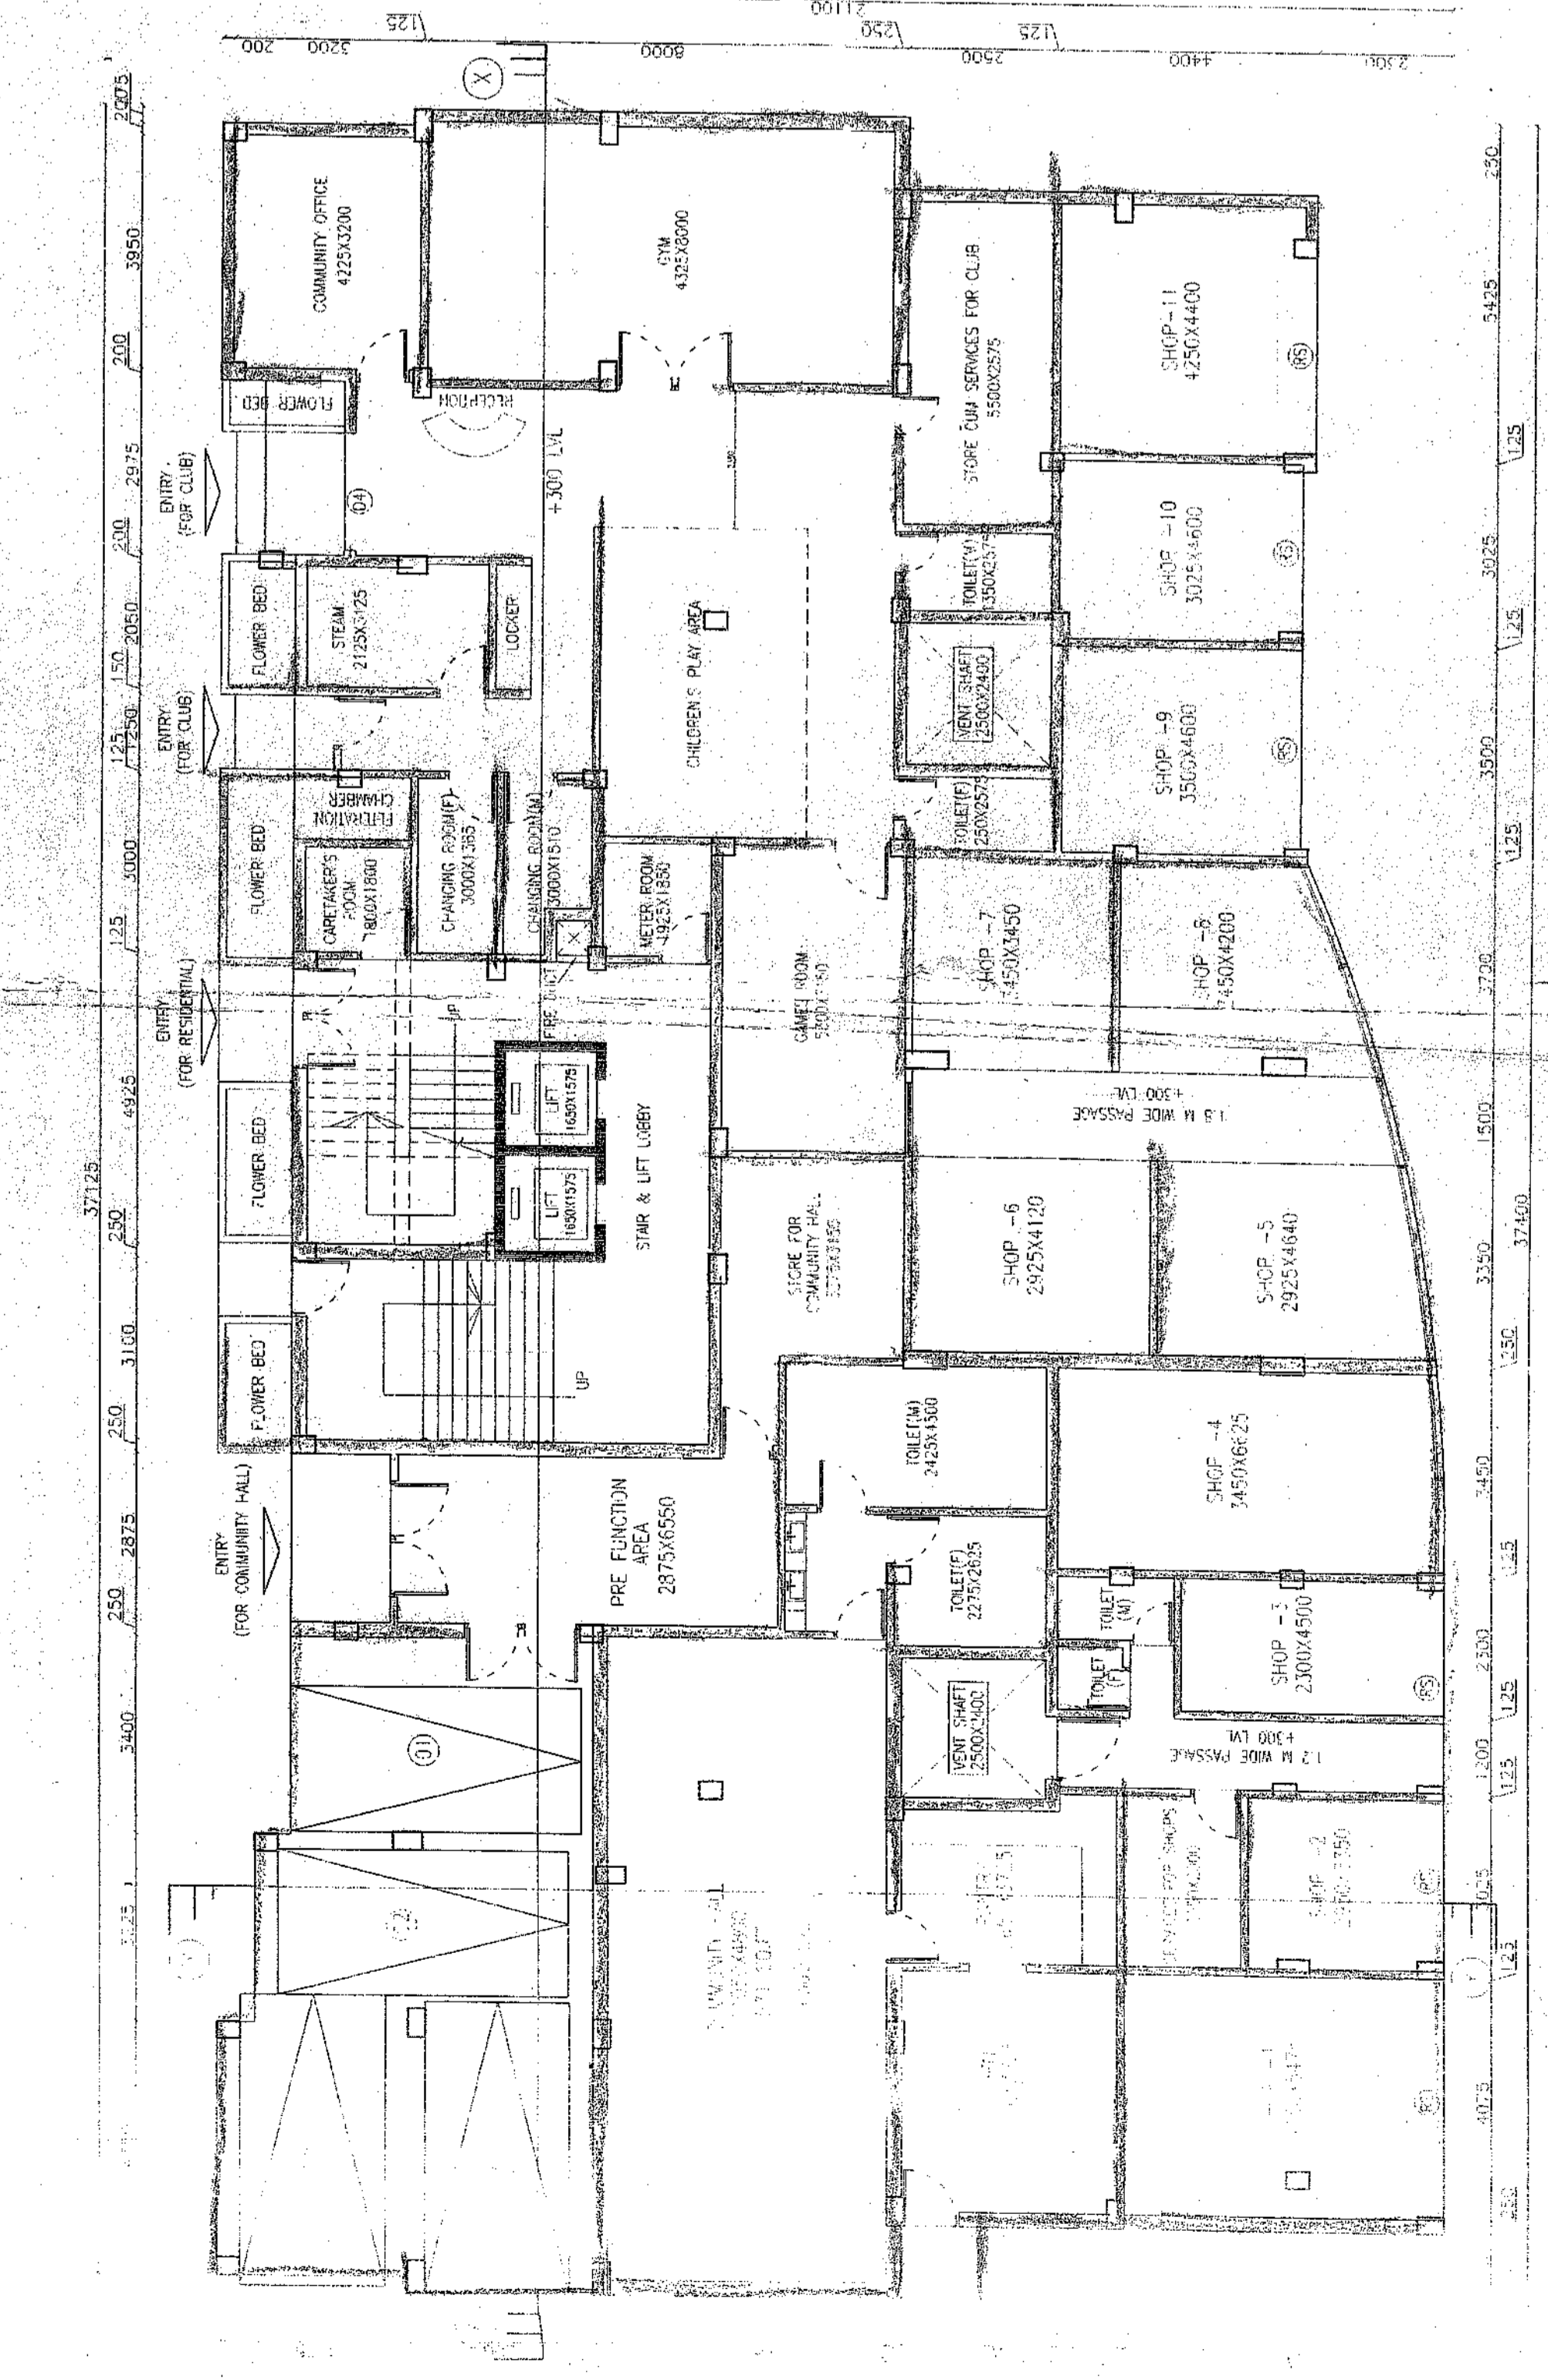
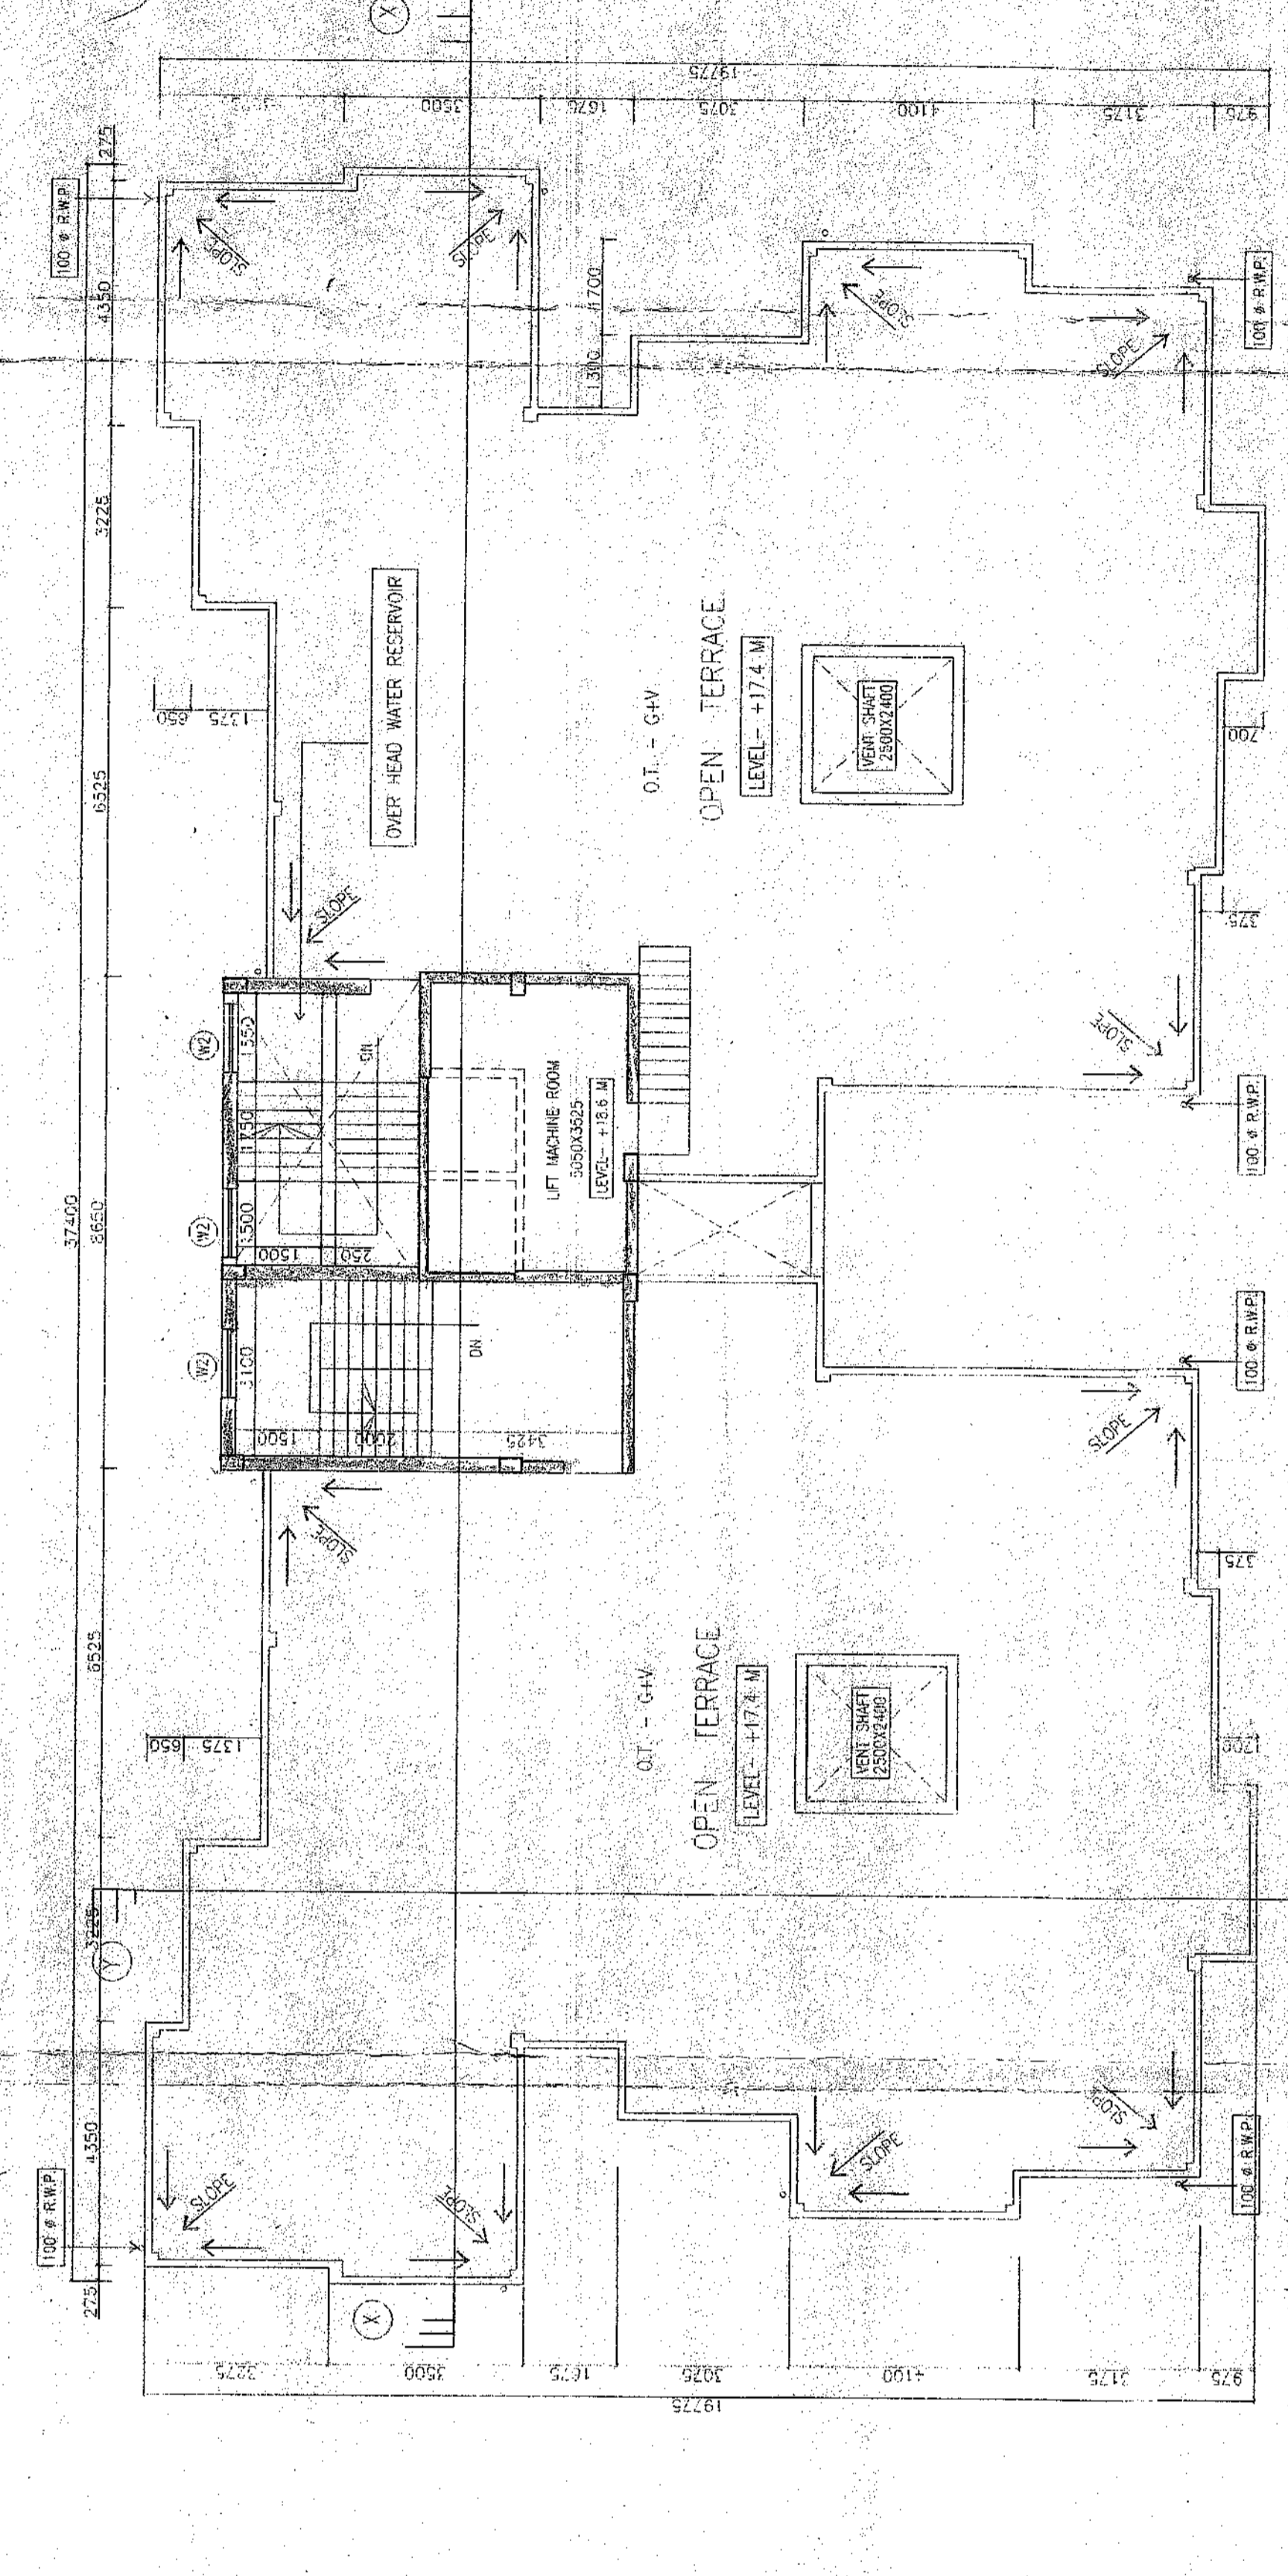
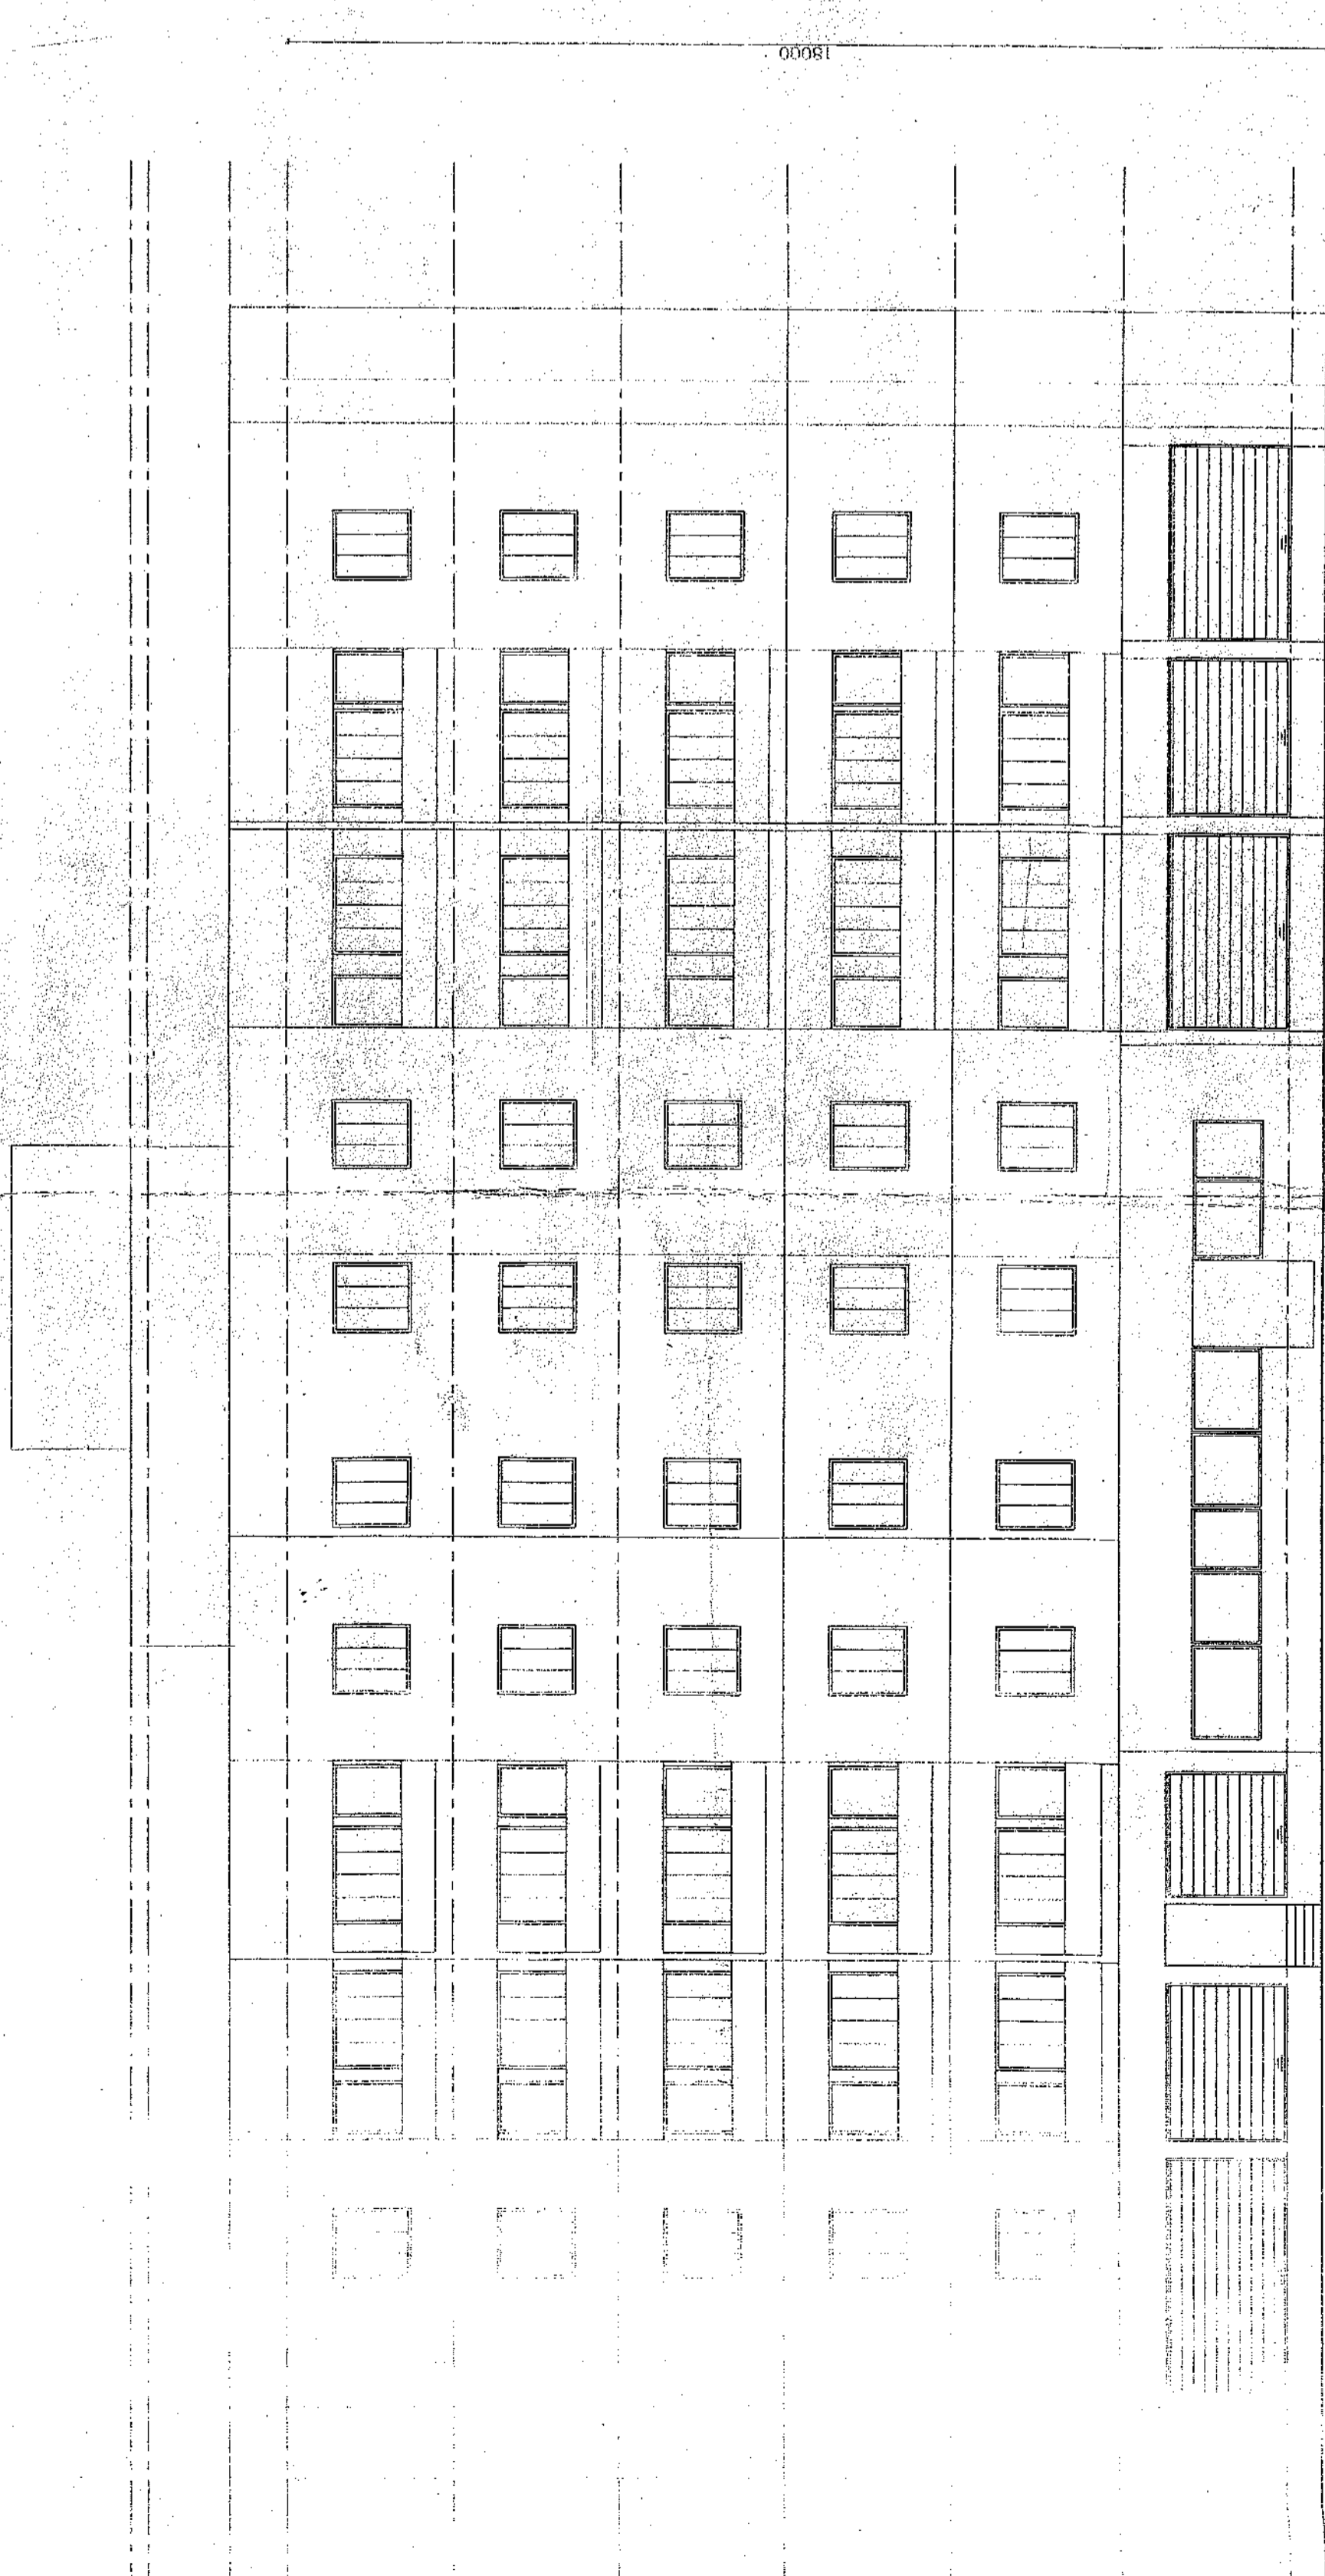
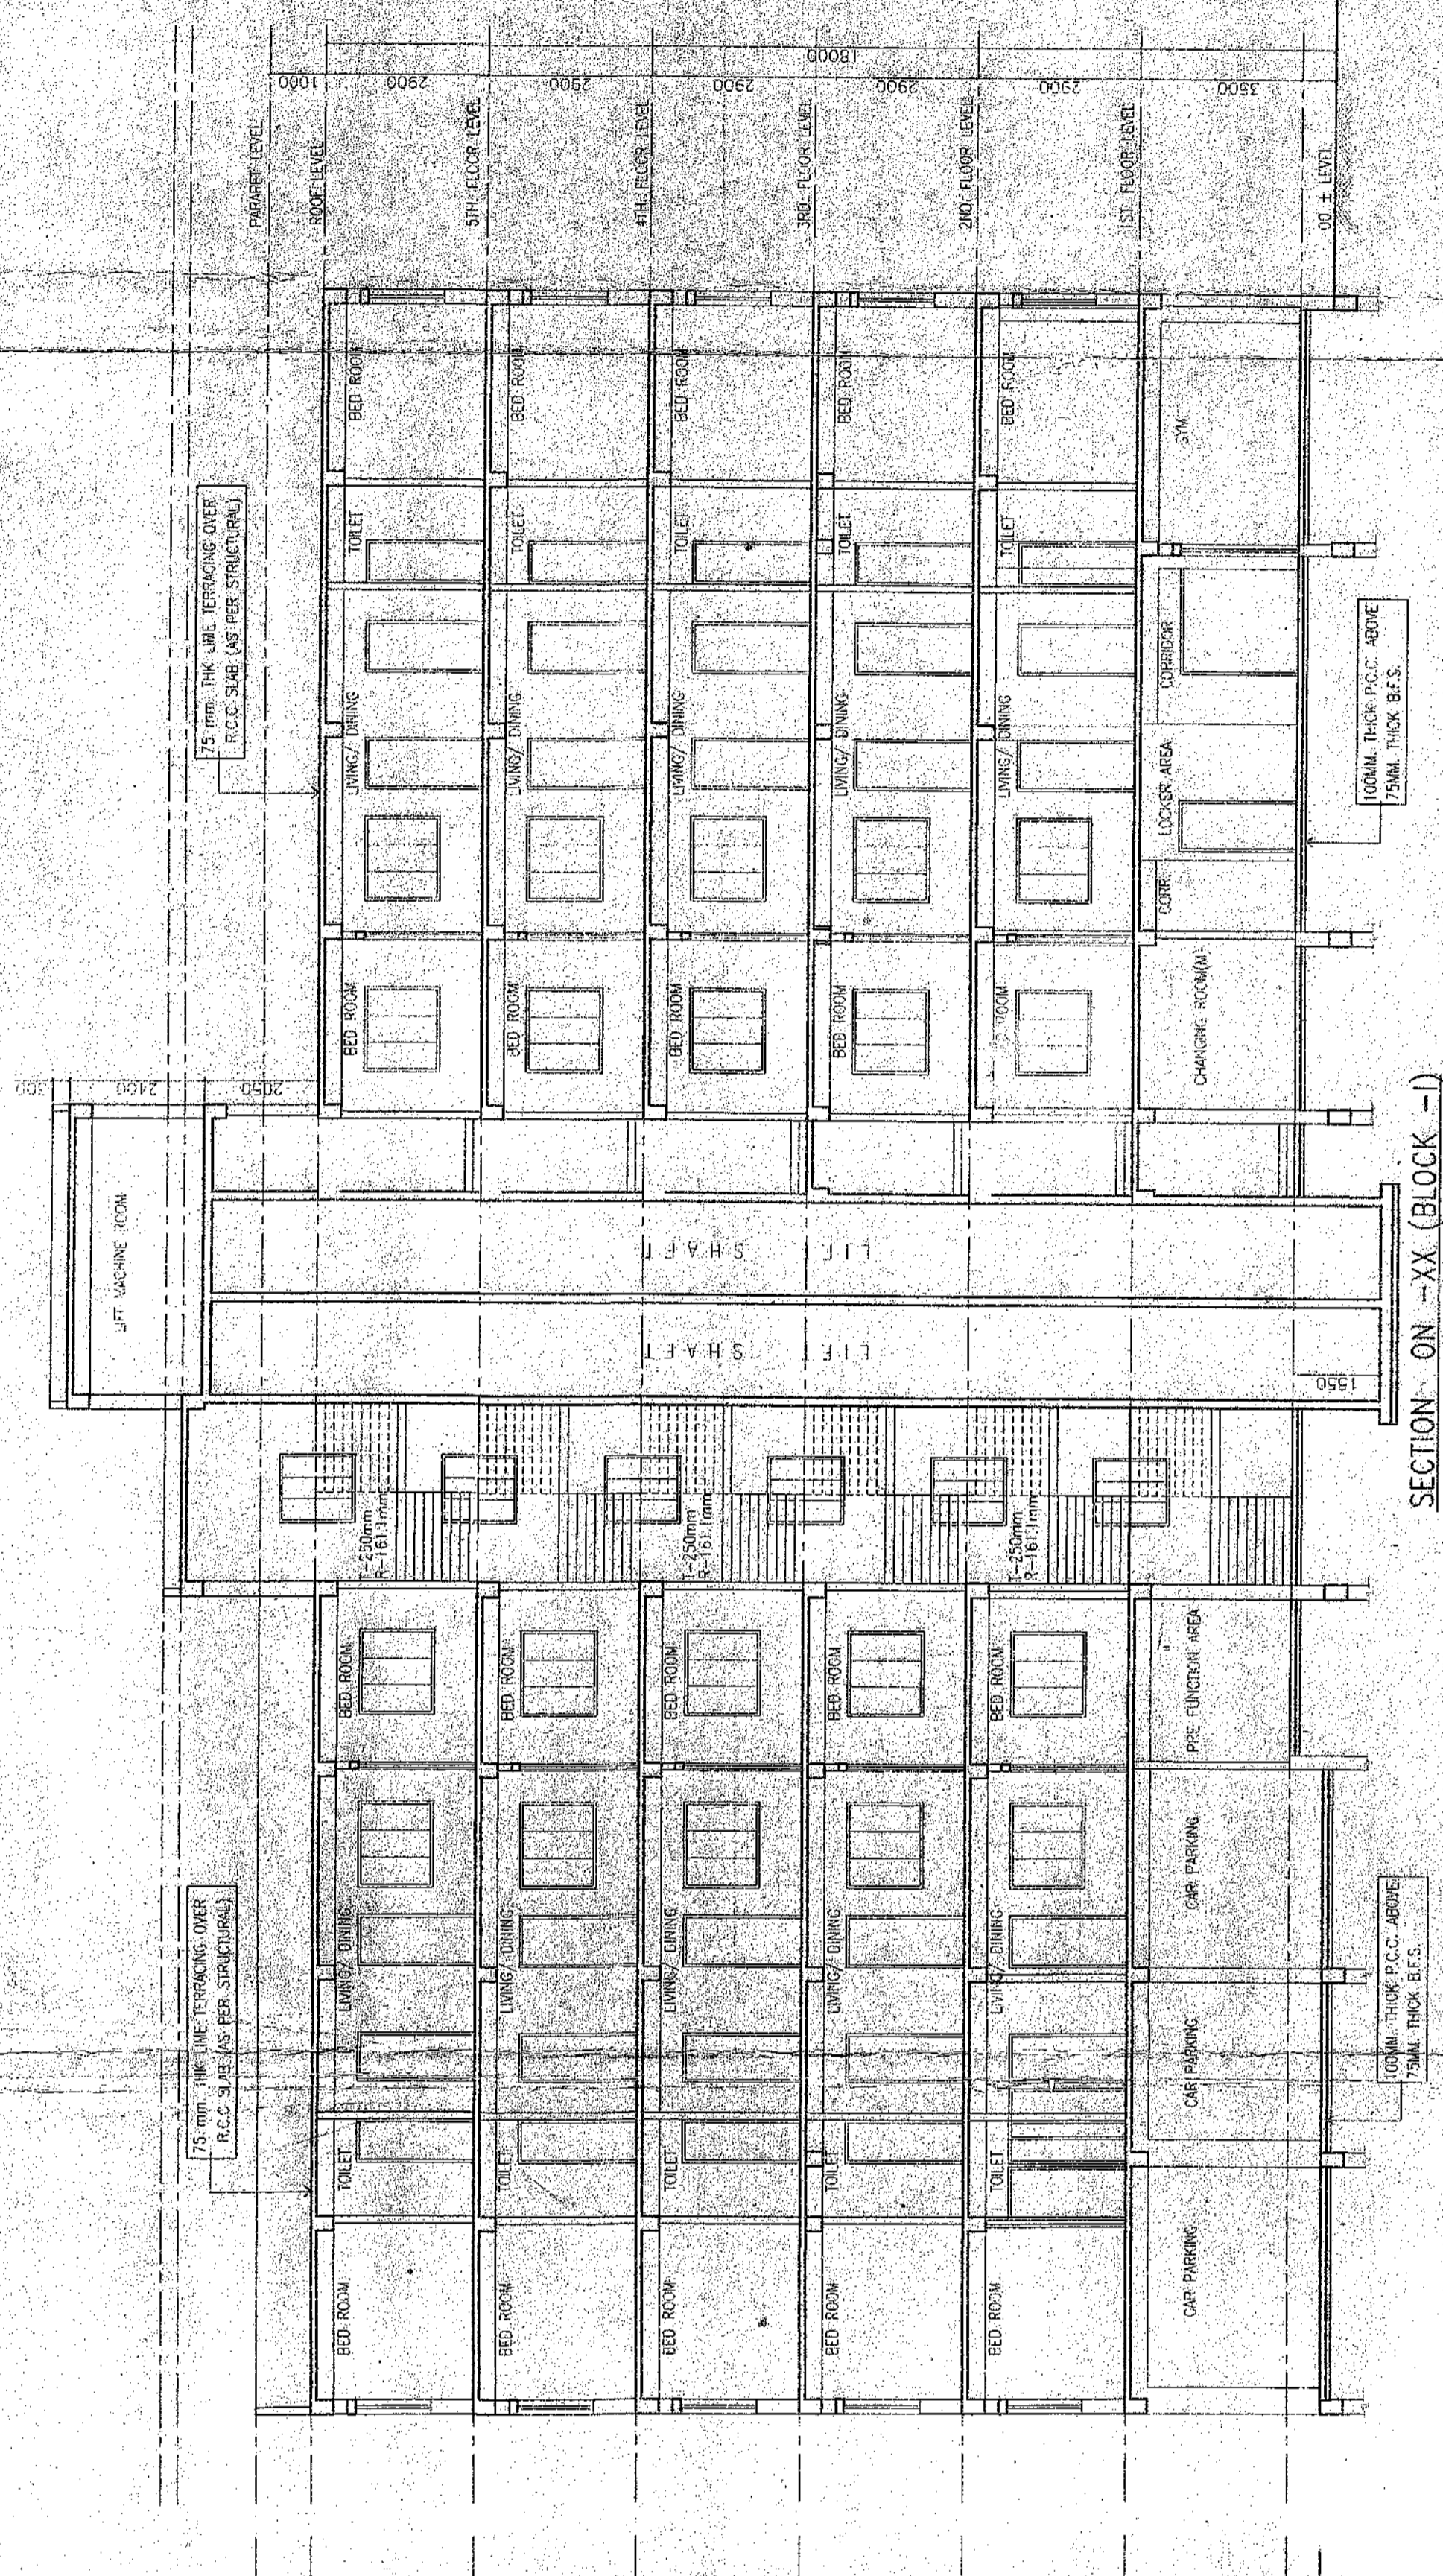
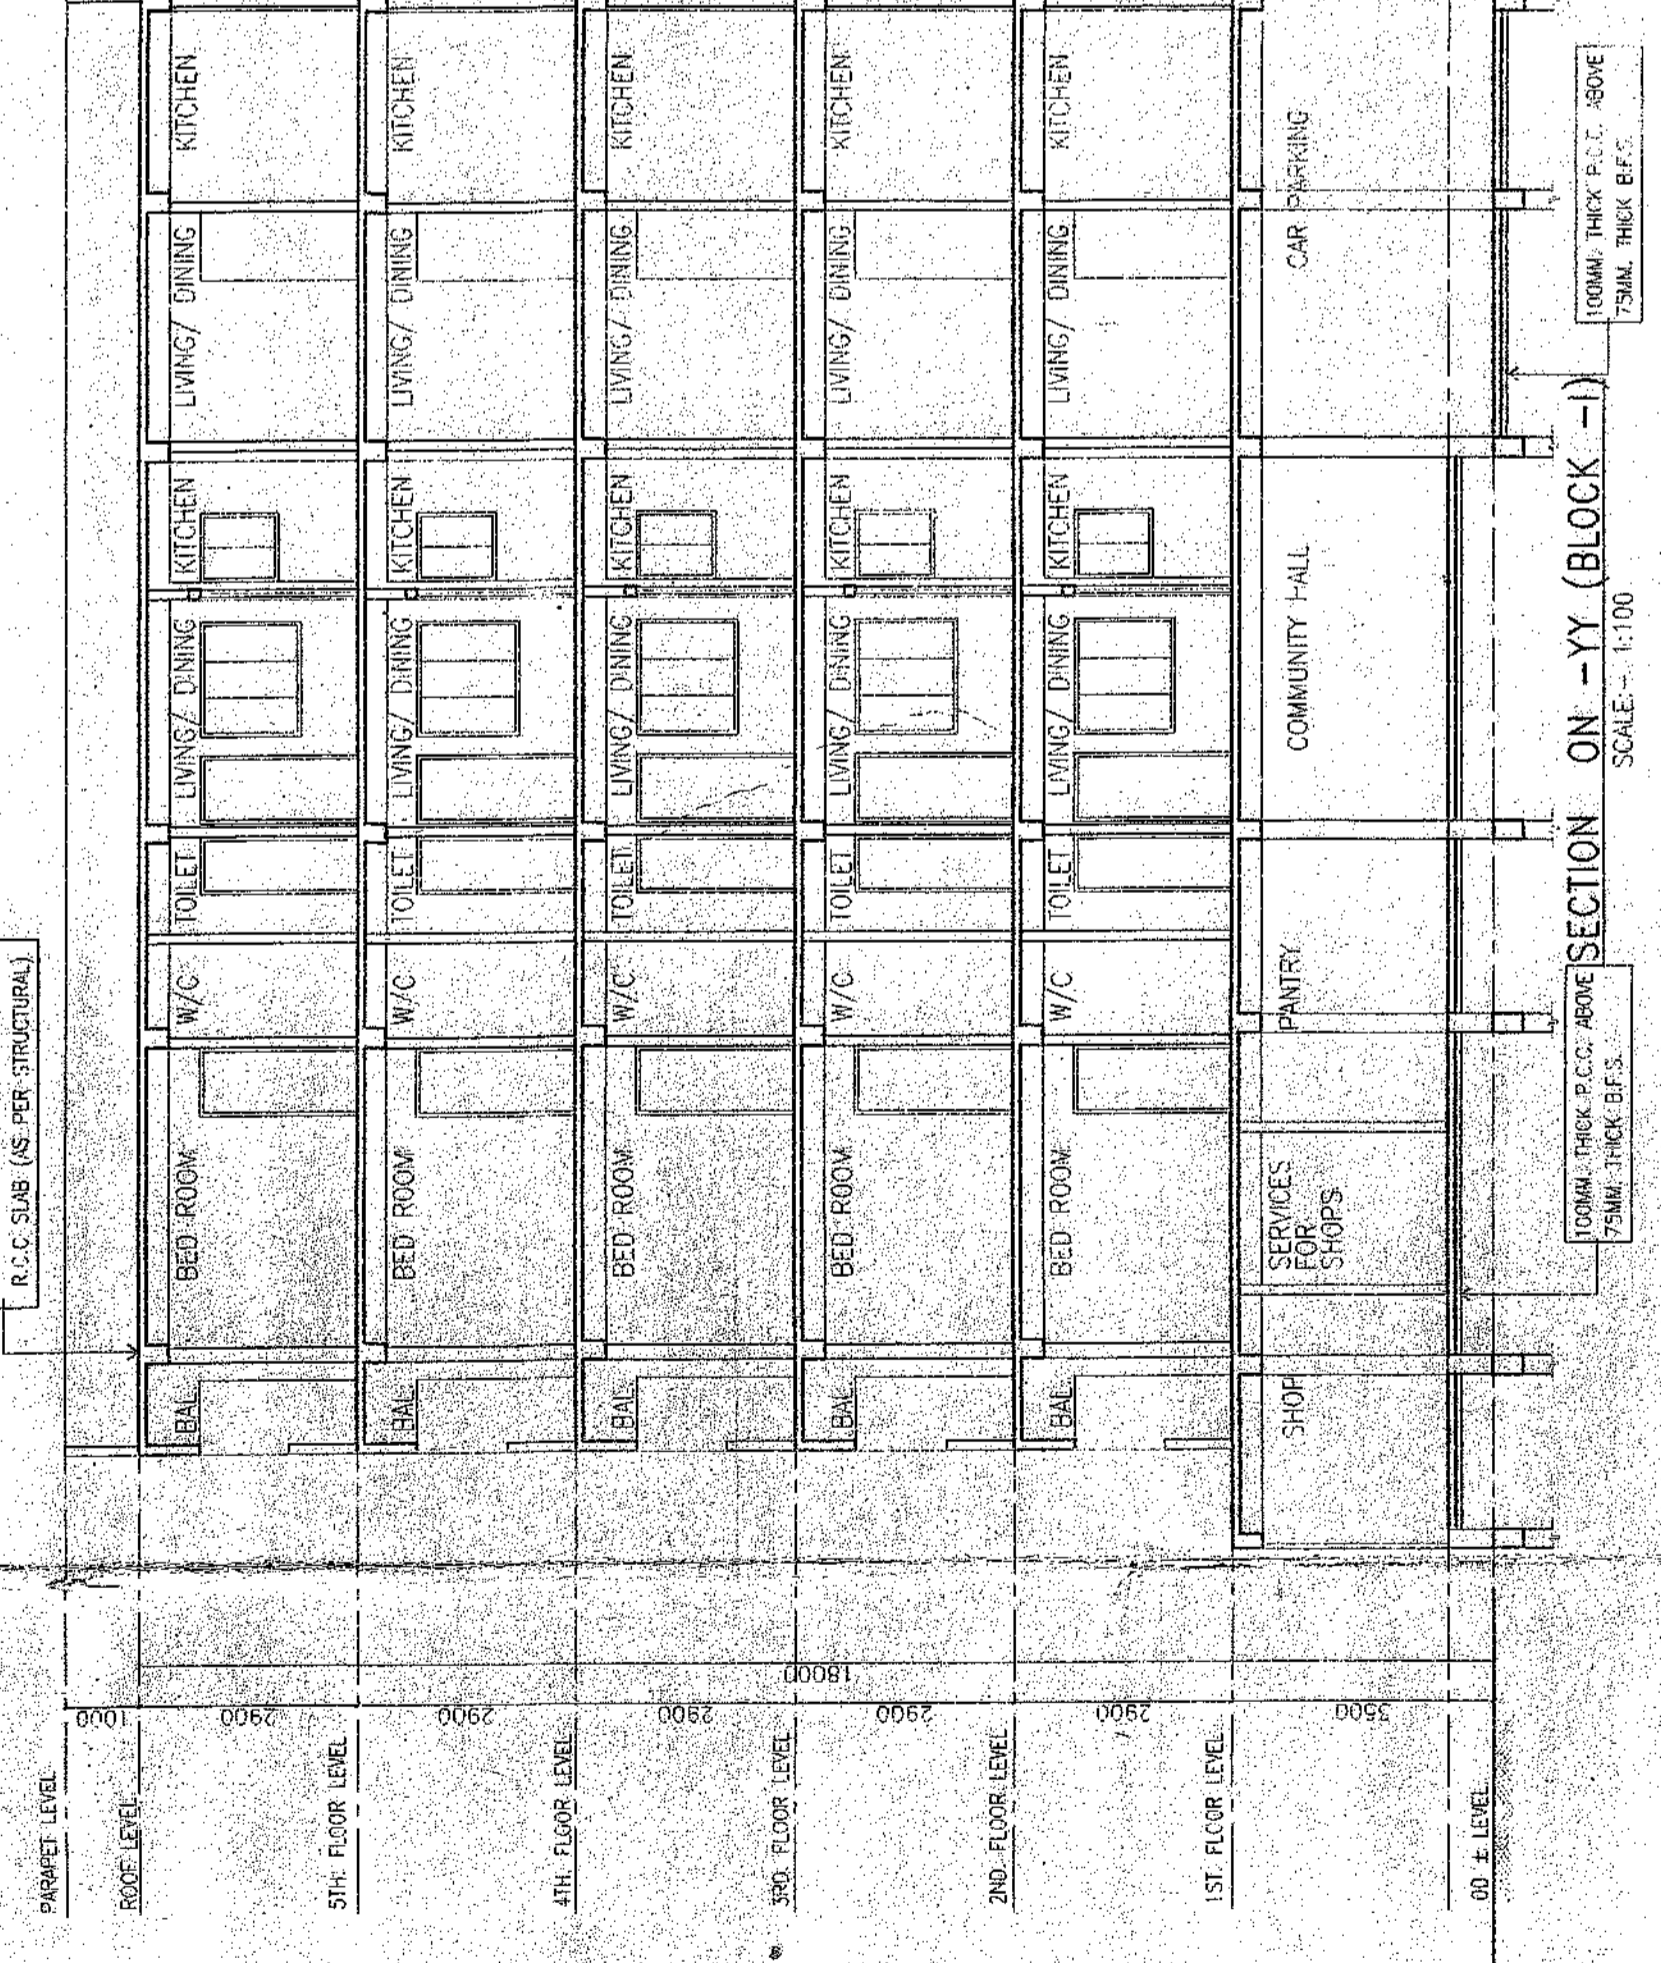


122 M (40 FT) WIDE ROAD

PROPOSED BLOCK LOCATION AT SITE PLAN

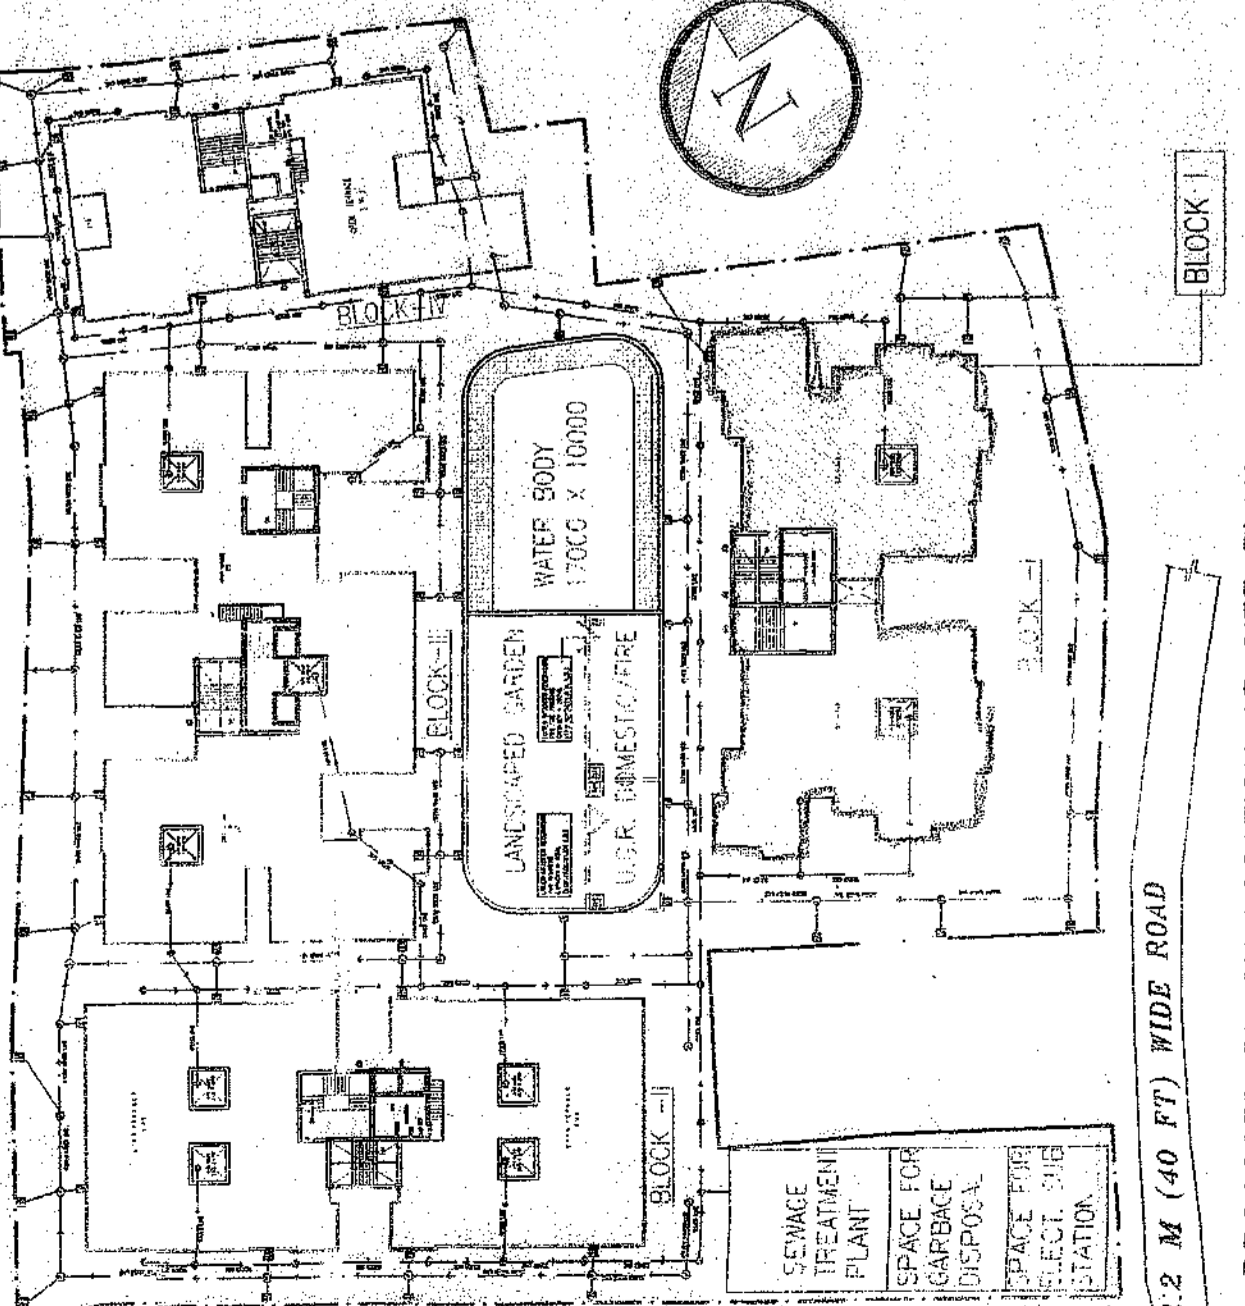

SPECIFICATIONS:

- 1. All dimensions are in mm.
2. Discrepancies in dimensions or otherwise should be brought to the notice of consultant before starting the work.
3. This drawing supersedes earlier drawings.
4. All unwork plastering inside or outside are in the ratio of 1:6 & 1:4 respectively & outside plastering contains water proofing.
5. This drawing should be read only and not to be scaled.
6. All C.M. works are as per I.S. 456 and all reinforcements as per I.S. 1776.
7. All R.C.C. work should be done as per specifications mentioned in the structural drawings.
8. All precautionary measures shall be taken at the time of construction of semi underground reservoir.
9. Depth of water reservoir shall not be more than the depth of main column foundation.
10. All external walls are 250/200 thick, and all internal walls are 125/75 thick unless otherwise specified.
11. This drawing should be used for Sanction Purpose only.
12. For details of reinforcement & RCC work refer structural drawings.

DOOR & WINDOW SCHEDULE

Table with columns: SLNO, MARK, LENGTH, HEIGHT, SPECIFICATION, REMARK. Rows include D1, D2, D3, W1, W2, W3, W4, W5, W6.

DIRECTOR BAGARIA BUILDCON PVT. LTD. SIGNATURE OF THE DEVELOPER

SIGNATURE OF THE LAND OWNER

SIGNATURE OF THE ARCHITECT

THE STRUCTURAL DESIGN & DRAWING OF BOTH FOUNDATION & SUPER-STRUCTURE OF THE BUILDING HAS BEEN MADE BY ME CONSIDERING ALL POSSIBLE LOADS INCLUDING THE SEISMIC LOAD AS PER THE NATIONAL BUILDING CODE OF INDIA & CERTIFIED THAT IT IS SAFE & STABLE IN ALL RESPECT.

SIGNATURE OF STRUCTURAL ENGINEER

SIGNATURE OF GEO-TECHNICAL ENGINEER

STATEMENT OF THE PLAN PROPOSAL OF R.S. CHATTERJEE AT MOUZA - GOPNATHPUR, I.L. NO. - 85, C.S. & R.S. PLOT NO - 1402 & 1404, L.R. PLOT NO - 6725, P.S. KHATIAN, NO. - 737 & 739, L.R. KHATIAN NO. - 5743, P.S. - COKE OVER, DIST. - BURDWAN (WEST BENGAL)

PURPOSE SANCTION DRAWING

ARCHITECTURAL DRAWING

FLOOR PLAN, SECTION & ELEVATION

SCALE 1:100 (unless otherwise mentioned)

DRAWING NO. SACARGHANGA/AR/SD/04

REVISION DATE 01.09.2019

OFFICE USE ONLY