



FRONT ELEVATION

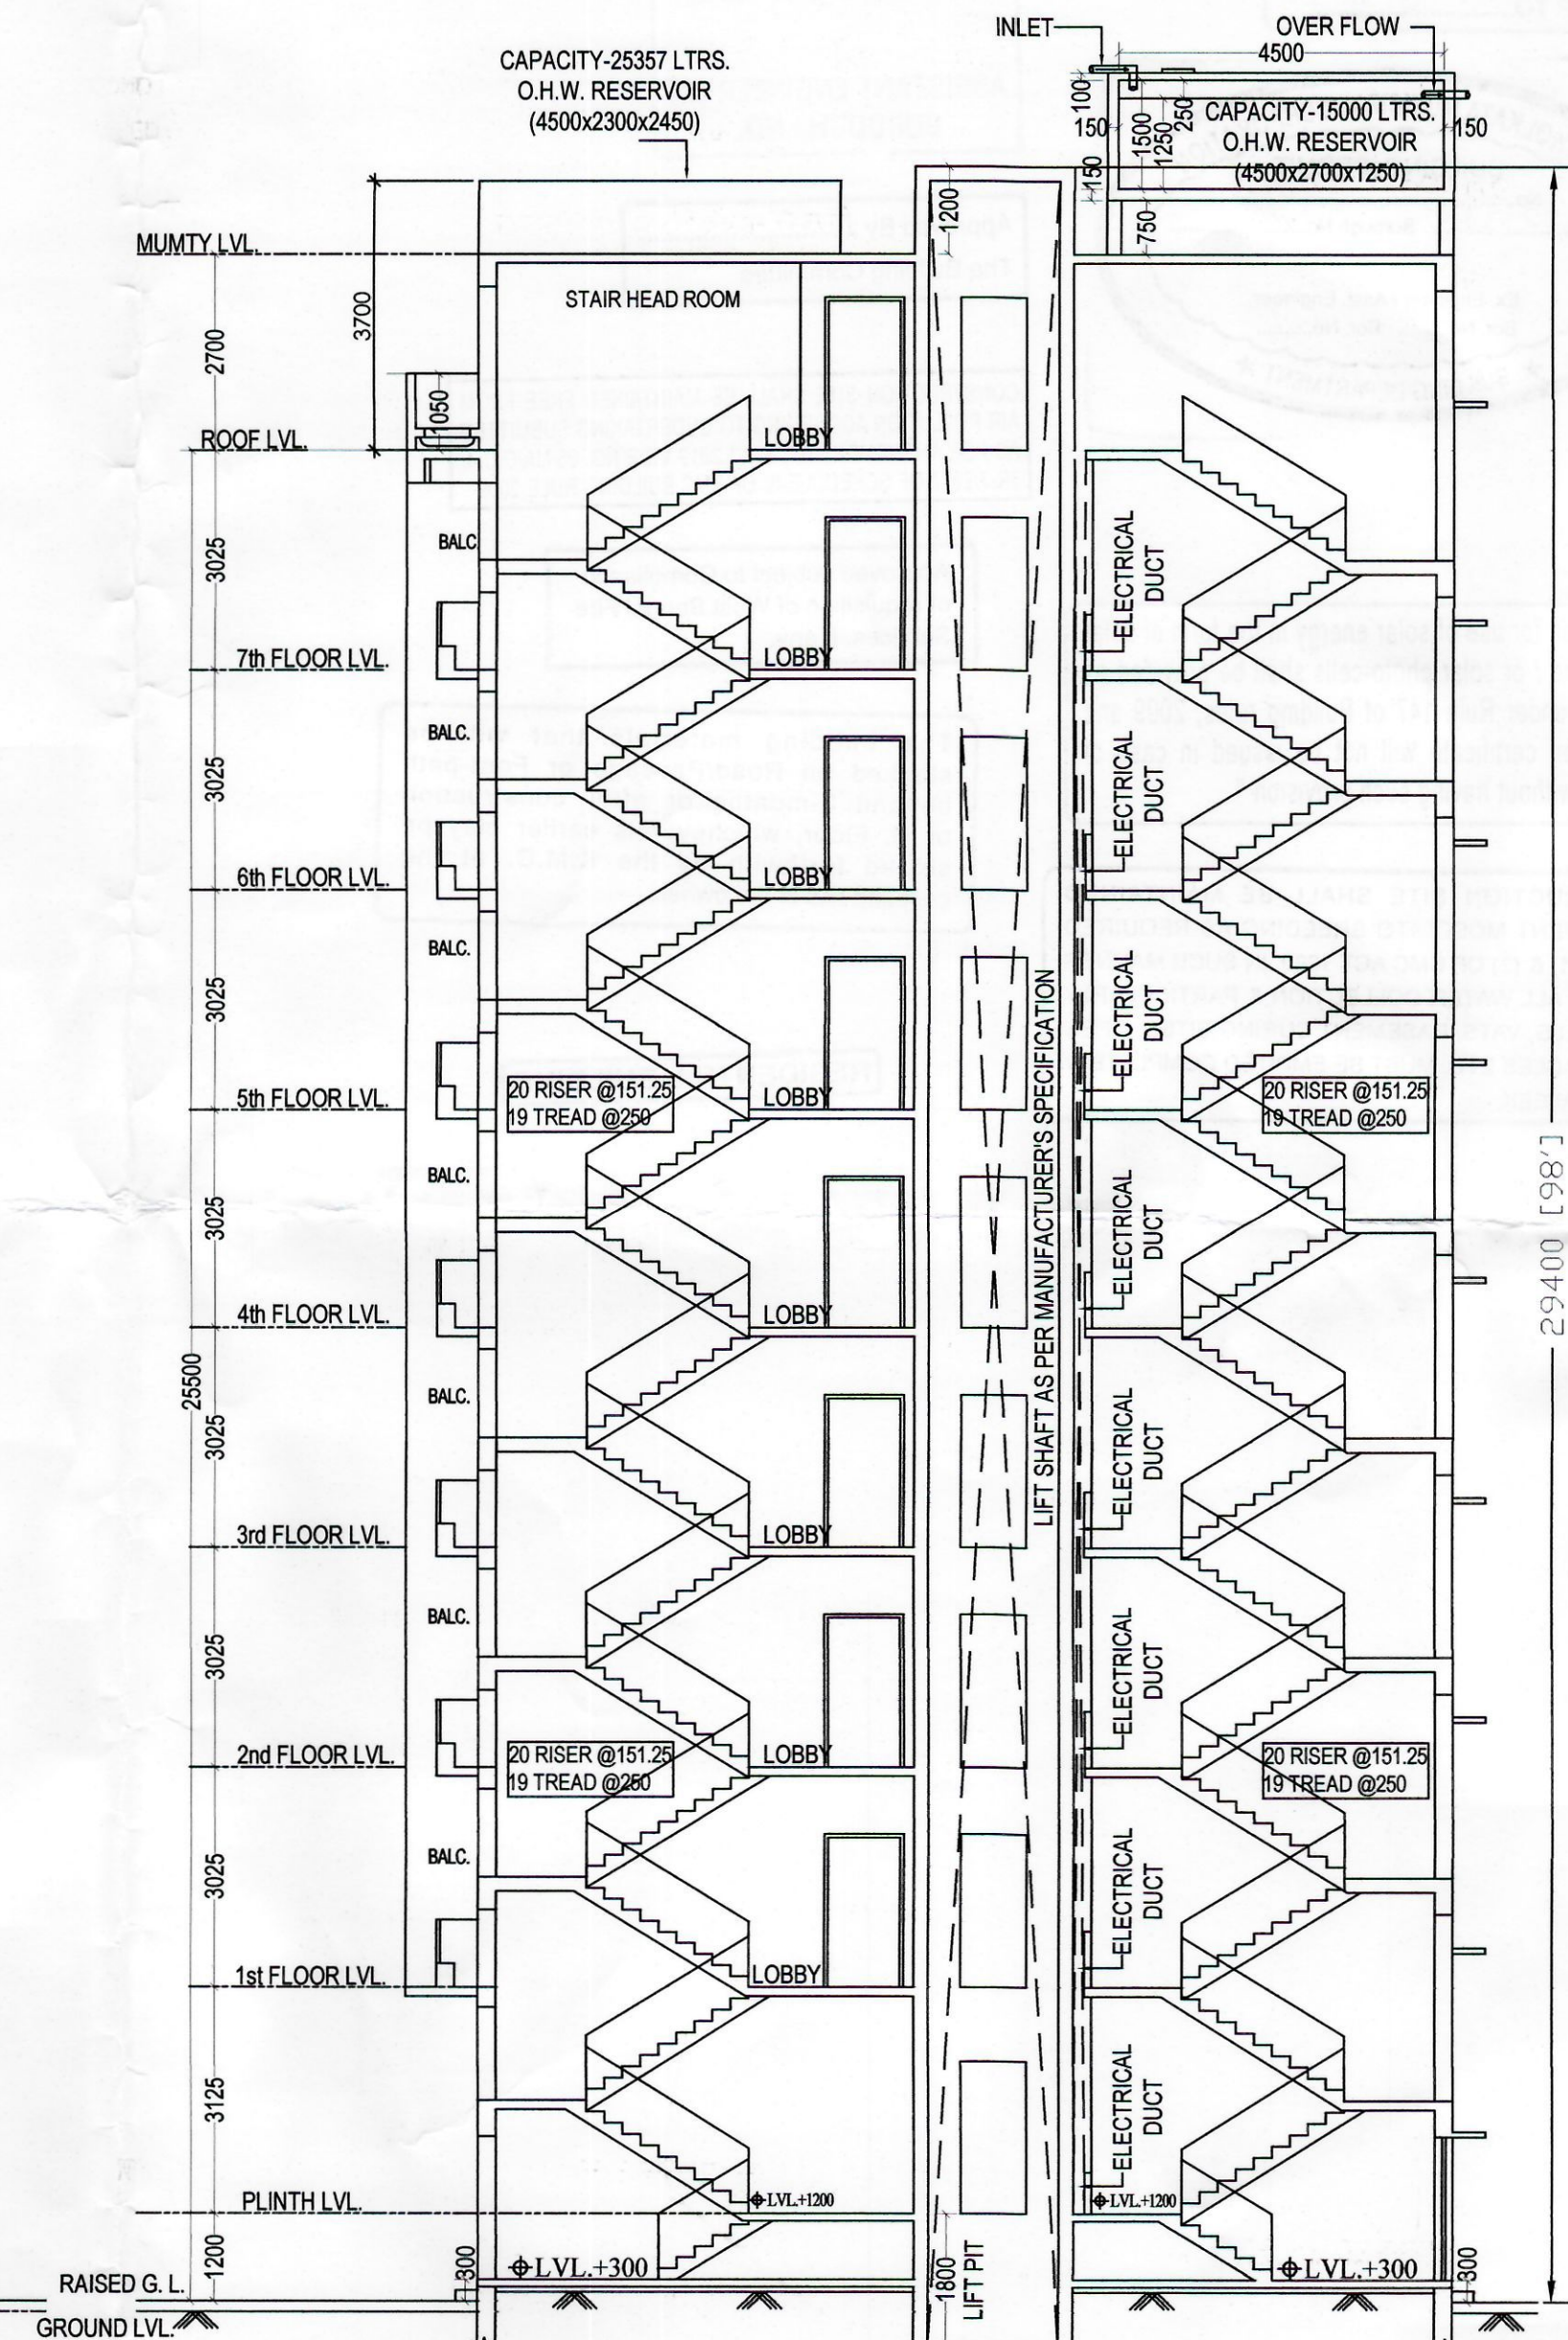

SECTION AT 'X-X'

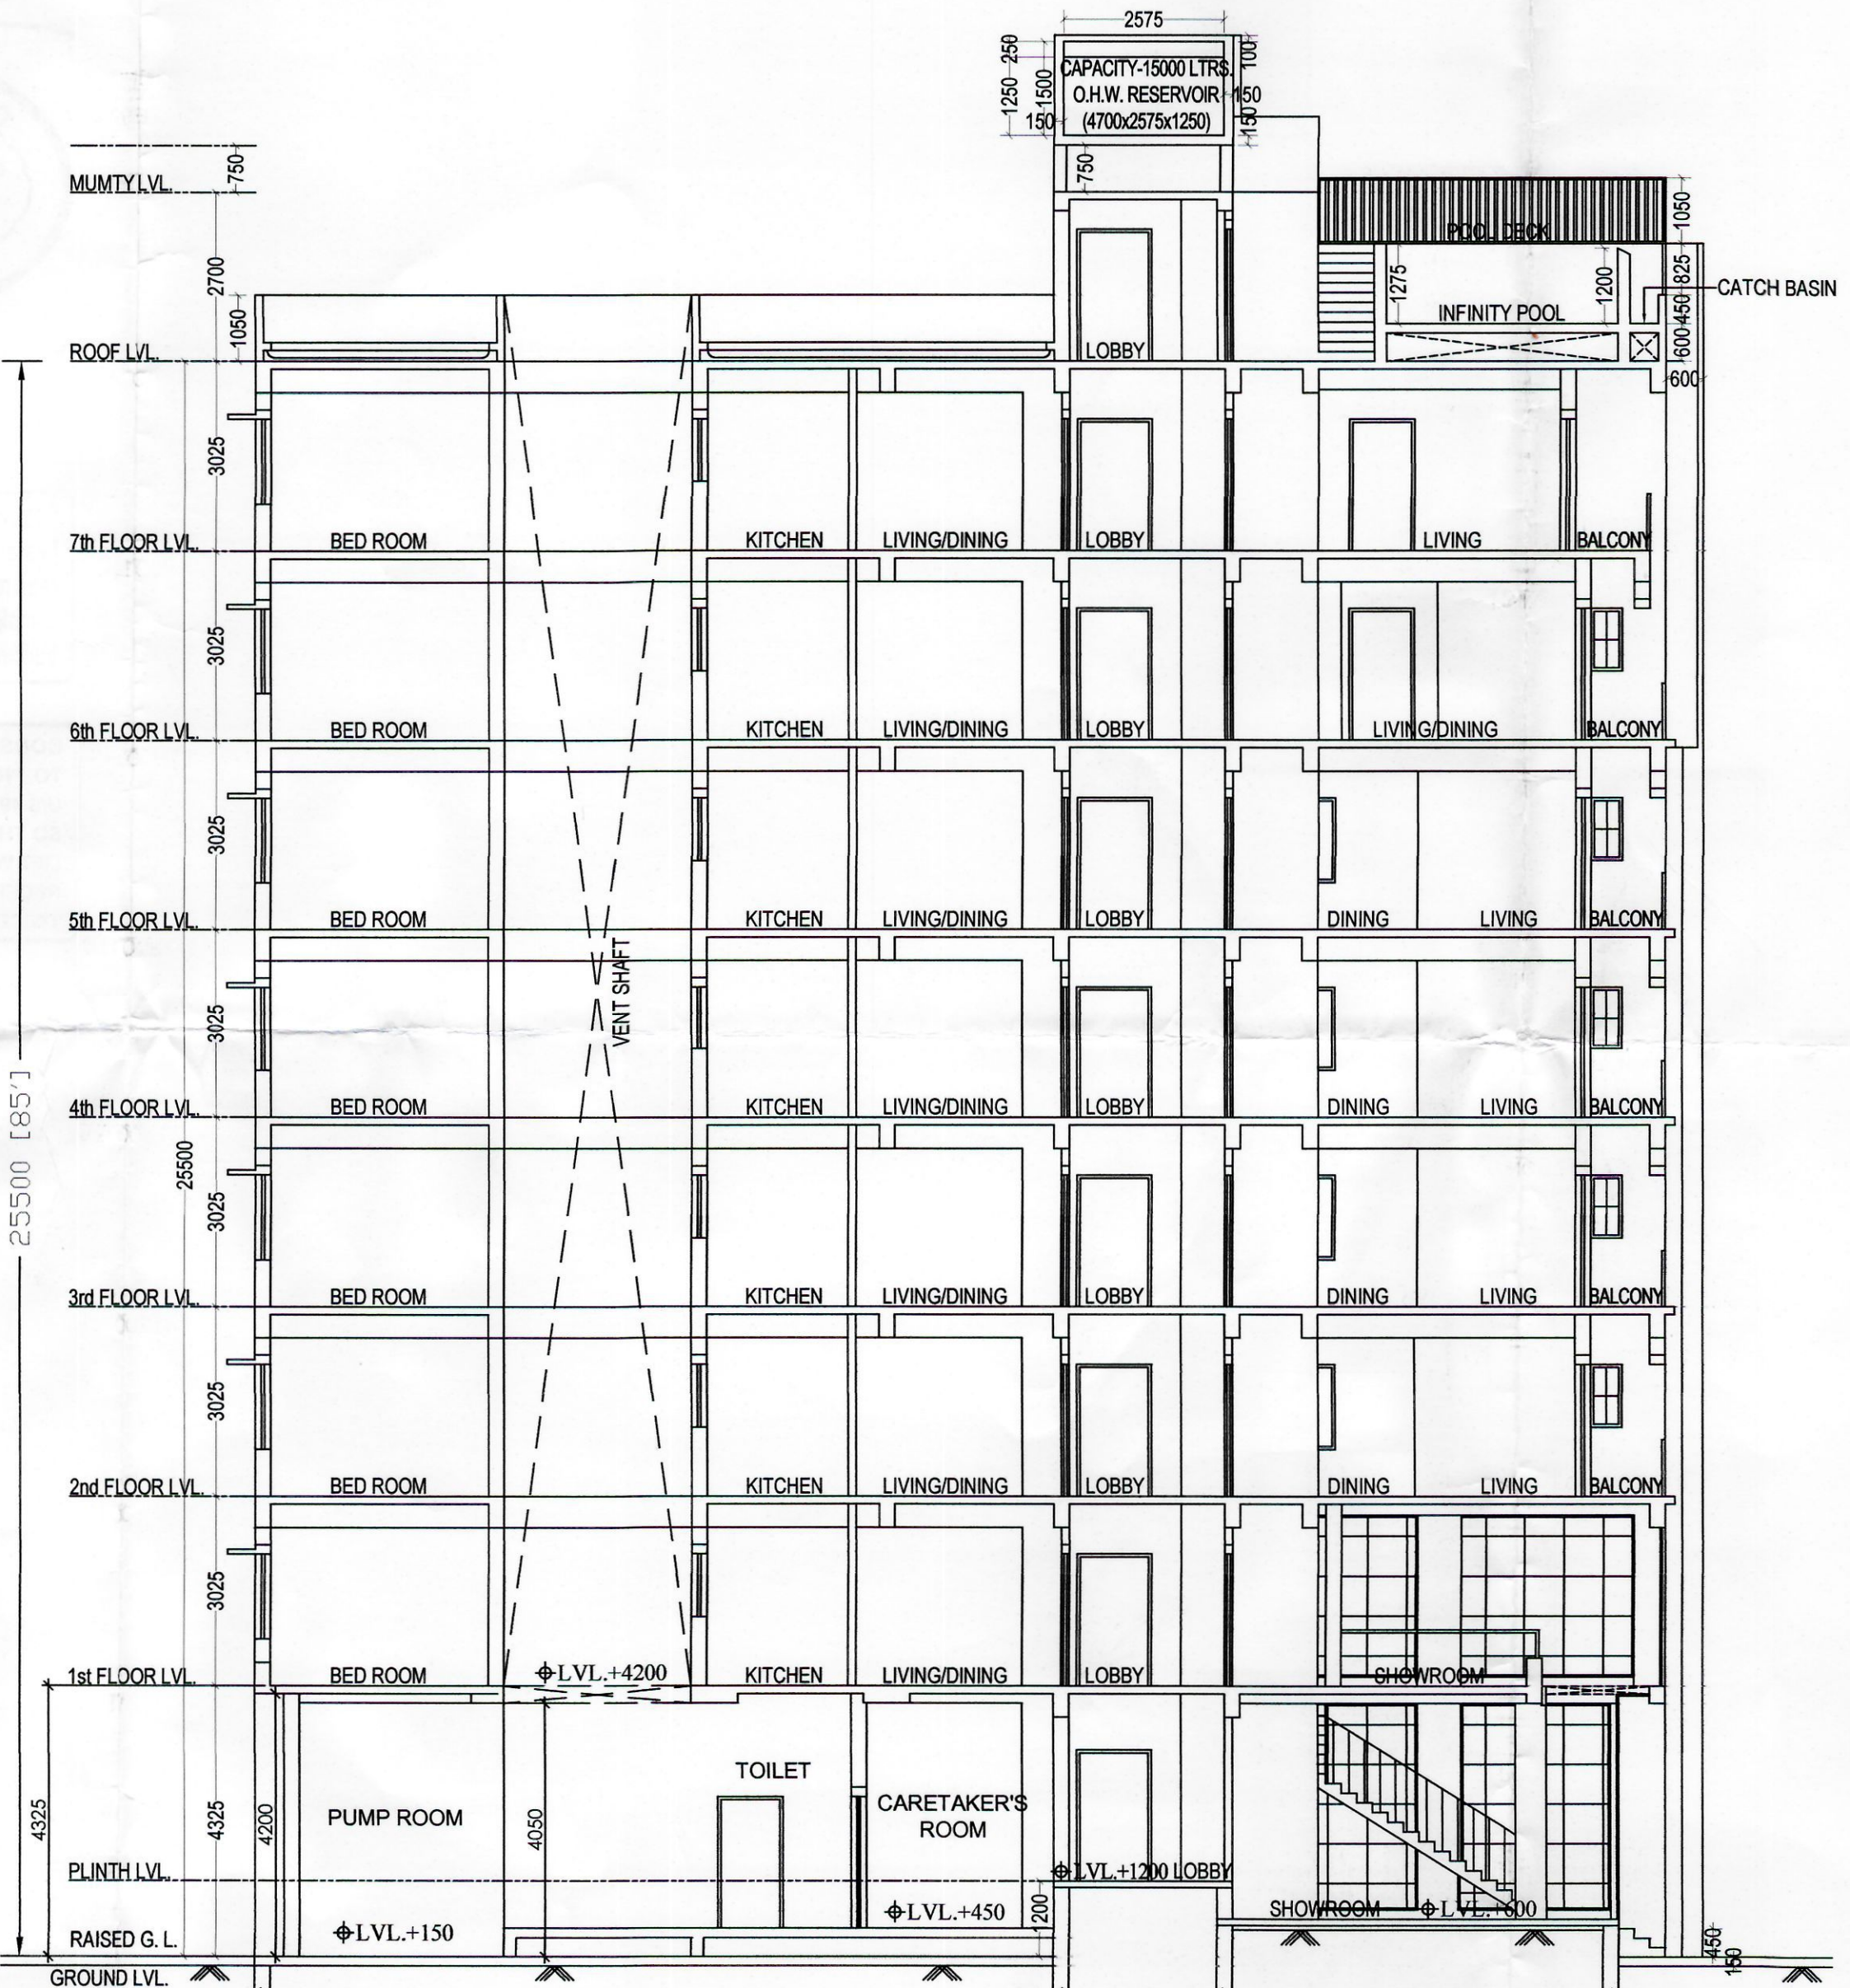

SECTION AT 'Y-Y'

NOTE:  
 1. ALL DIMENSIONS ARE IN MM.  
 2. INTERNAL WALLS ARE 125 THK.  
 3. EXTERNAL WALLS ARE 200 THK.  
 4. LIFT WALLS ARE 200 THK R.C.C.

DOOR SCHEDULE		
MKD.	WIDTH	HEIGHT
FD	1200	2100
D1	1100	2100
D2	1050	2100
D3	900	2100
D4	750	2100
SD-1	3000	2100
SD-2	2000	2100

WINDOW SCHEDULE		
MKD.	WIDTH	HEIGHT
W1	2000	1350
W2	1200	1350
W3	1000	1000
W4	600	1000
W5	400	1000

*Javed Ahmed Khan*  
 (JAVED AHMED KHAN)  
 SIGNATURE OF OWNER

THE STRUCTURAL DESIGN AND DRAWINGS OF BOTH FOUNDATION AND SUPERSTRUCTURE OF THE BUILDING HAS BEEN MADE BY ME CONSIDERING ALL POSSIBLE LOADS INCLUDING THE SEISMIC LOAD AS PER THE NATIONAL BUILDING CODE OF INDIA AND CERTIFIED THAT IT IS SAFE & STABLE IN ALL RESPECTS.

*Soma Kazi*  
 Soma Kazi  
 E.S.E. - I - 221  
 Kolkata Municipal Corporation  
 SIGNATURE OF STRUCTURAL ENGINEER.

UNDERSIGNED HAS INSPECTED THE SITE AND CARRIED OUT SOIL INVESTIGATION THEREON. IT IS CERTIFIED THAT THE EXISTING SOIL OF THE SITE IS ABLE TO CARRY THE LOAD COMING FROM THE PROPOSED CONSTRUCTION AND THE FOUNDATION SYSTEM PROPOSED HEREIN IS SAFE & STABLE IN ALL RESPECT FROM GEO-TECHNICAL POINT OF VIEW.

*Prasanta Kumar Ghosh*  
 Prasanta Kumar Ghosh  
 Geotechnical Engineer  
 B.E., M.Tech., M.I.G.S (M-3583)  
 EMPANELLED NO. 6/1 (KMC)  
 SIGNATURE OF GEO TECH. ENGINEER.

CERTIFIED WITH FULL RESPONSIBILITY THAT THE BUILDING PLAN HAS BEEN DRAWN AS PROVISION OF K.M.C. RULE 1990 AMENDED FROM TIME TO TIME AND THAT THE SITE CONDITION INCLUDING THE WIDTH OF THE ROAD CONFORM WITH THE PLAN AND THAT IT IS A BUILDABLE SITE AND NOT A TANK OR FILLED UP TANK.

*Arindam Ghosh*  
 ARINDAM GHOSH  
 CA/2007/41093  
 Mr. Arindam Ghosh-CA/2007/41093  
 SIGNATURE OF ARCHITECT.

PROJECT:  
 PROPOSED GROUND+VII STORIED RESIDENTIAL BUILDING PLAN (HT. 25.5 M) AT PRE. NO. 296, C I T SCHEME VIII, WARD - 64, KOLKATA - 700017, PREPARED UNDER SECTION 393A OF K.M.C. ACT 1990 AND BUILDING RULES 2009.

Project Code:	GEO-296-DARGA-ROAD	
DIRECTION:	Drawing No:	Current Revision:
	GEO-DR-001	R0
Drawing title:	KMC APPROVAL DRAWING	
Scale:	1:100	Date: 02/02/2018
Drawing Content:	Ground Floor, 1st Floor, Typical(2nd to 5th) Floor Plan & Site Plan, Location Plan, U.G.R. Plan & Section.	