




WING B - FLOOR AT LEVEL - 30TH - LVL(+)
Scale 1:200

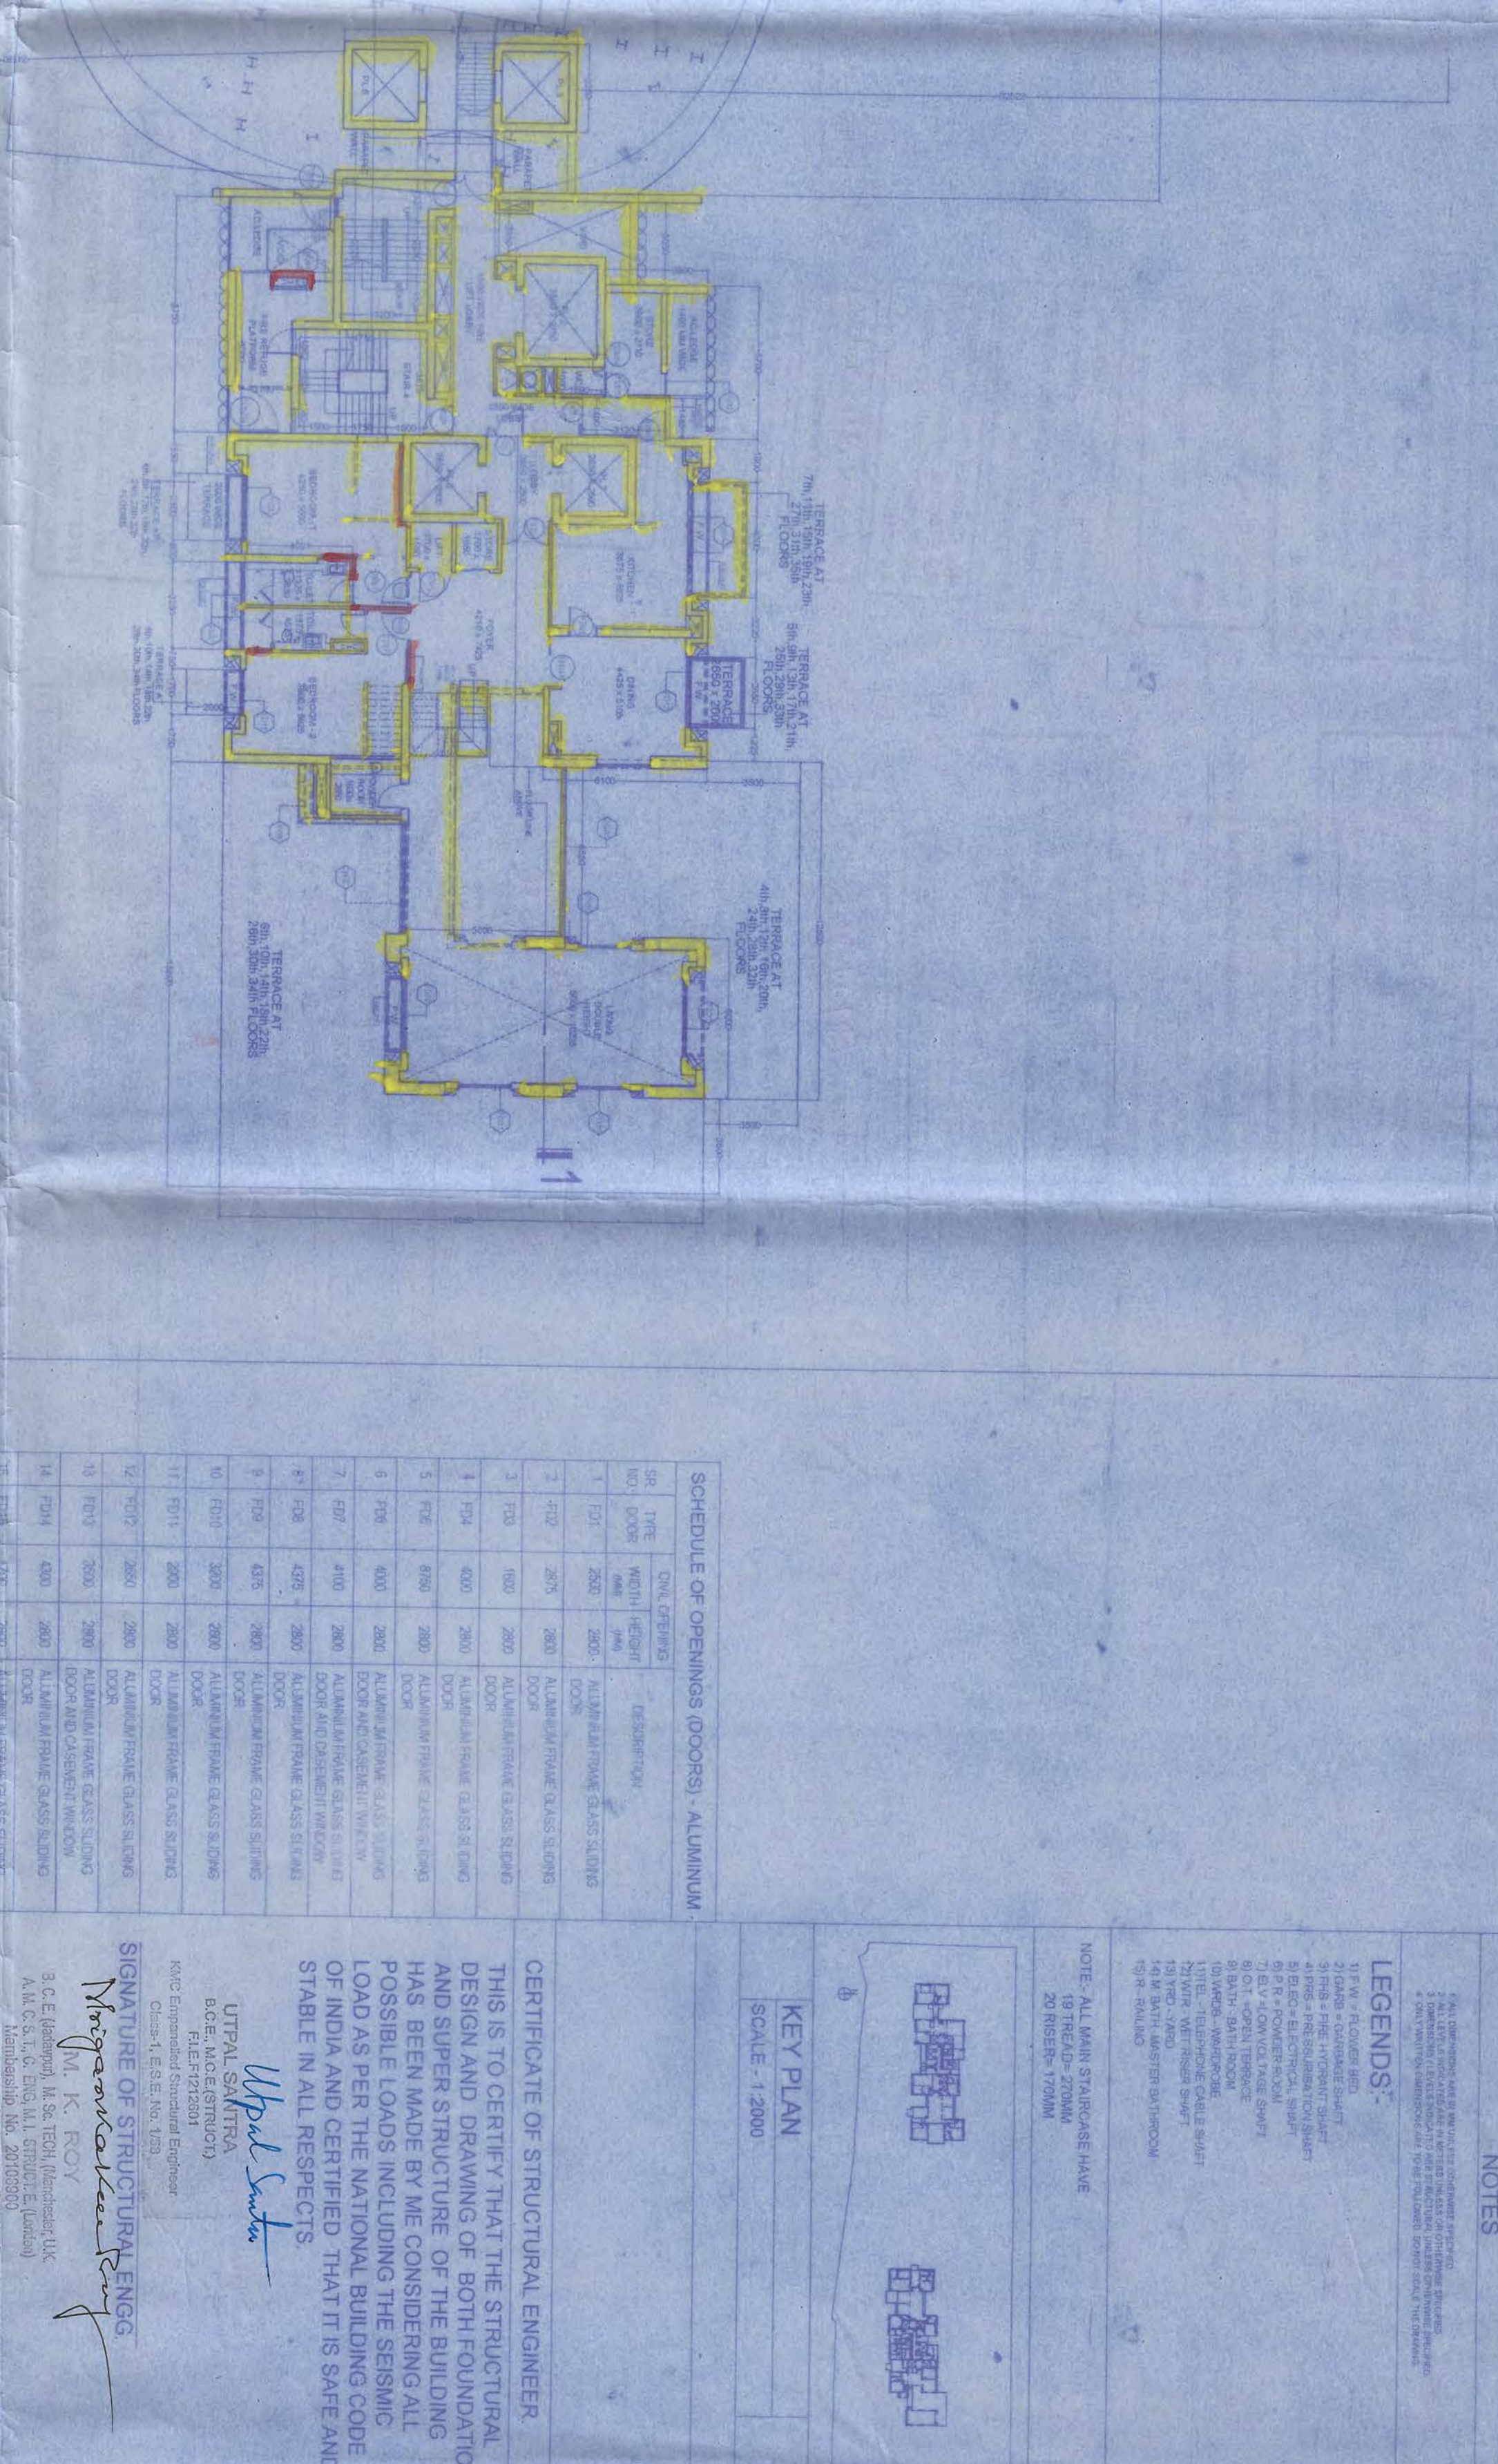

WING A - FLOOR AT LEVEL - 31ST
Scale 1:200

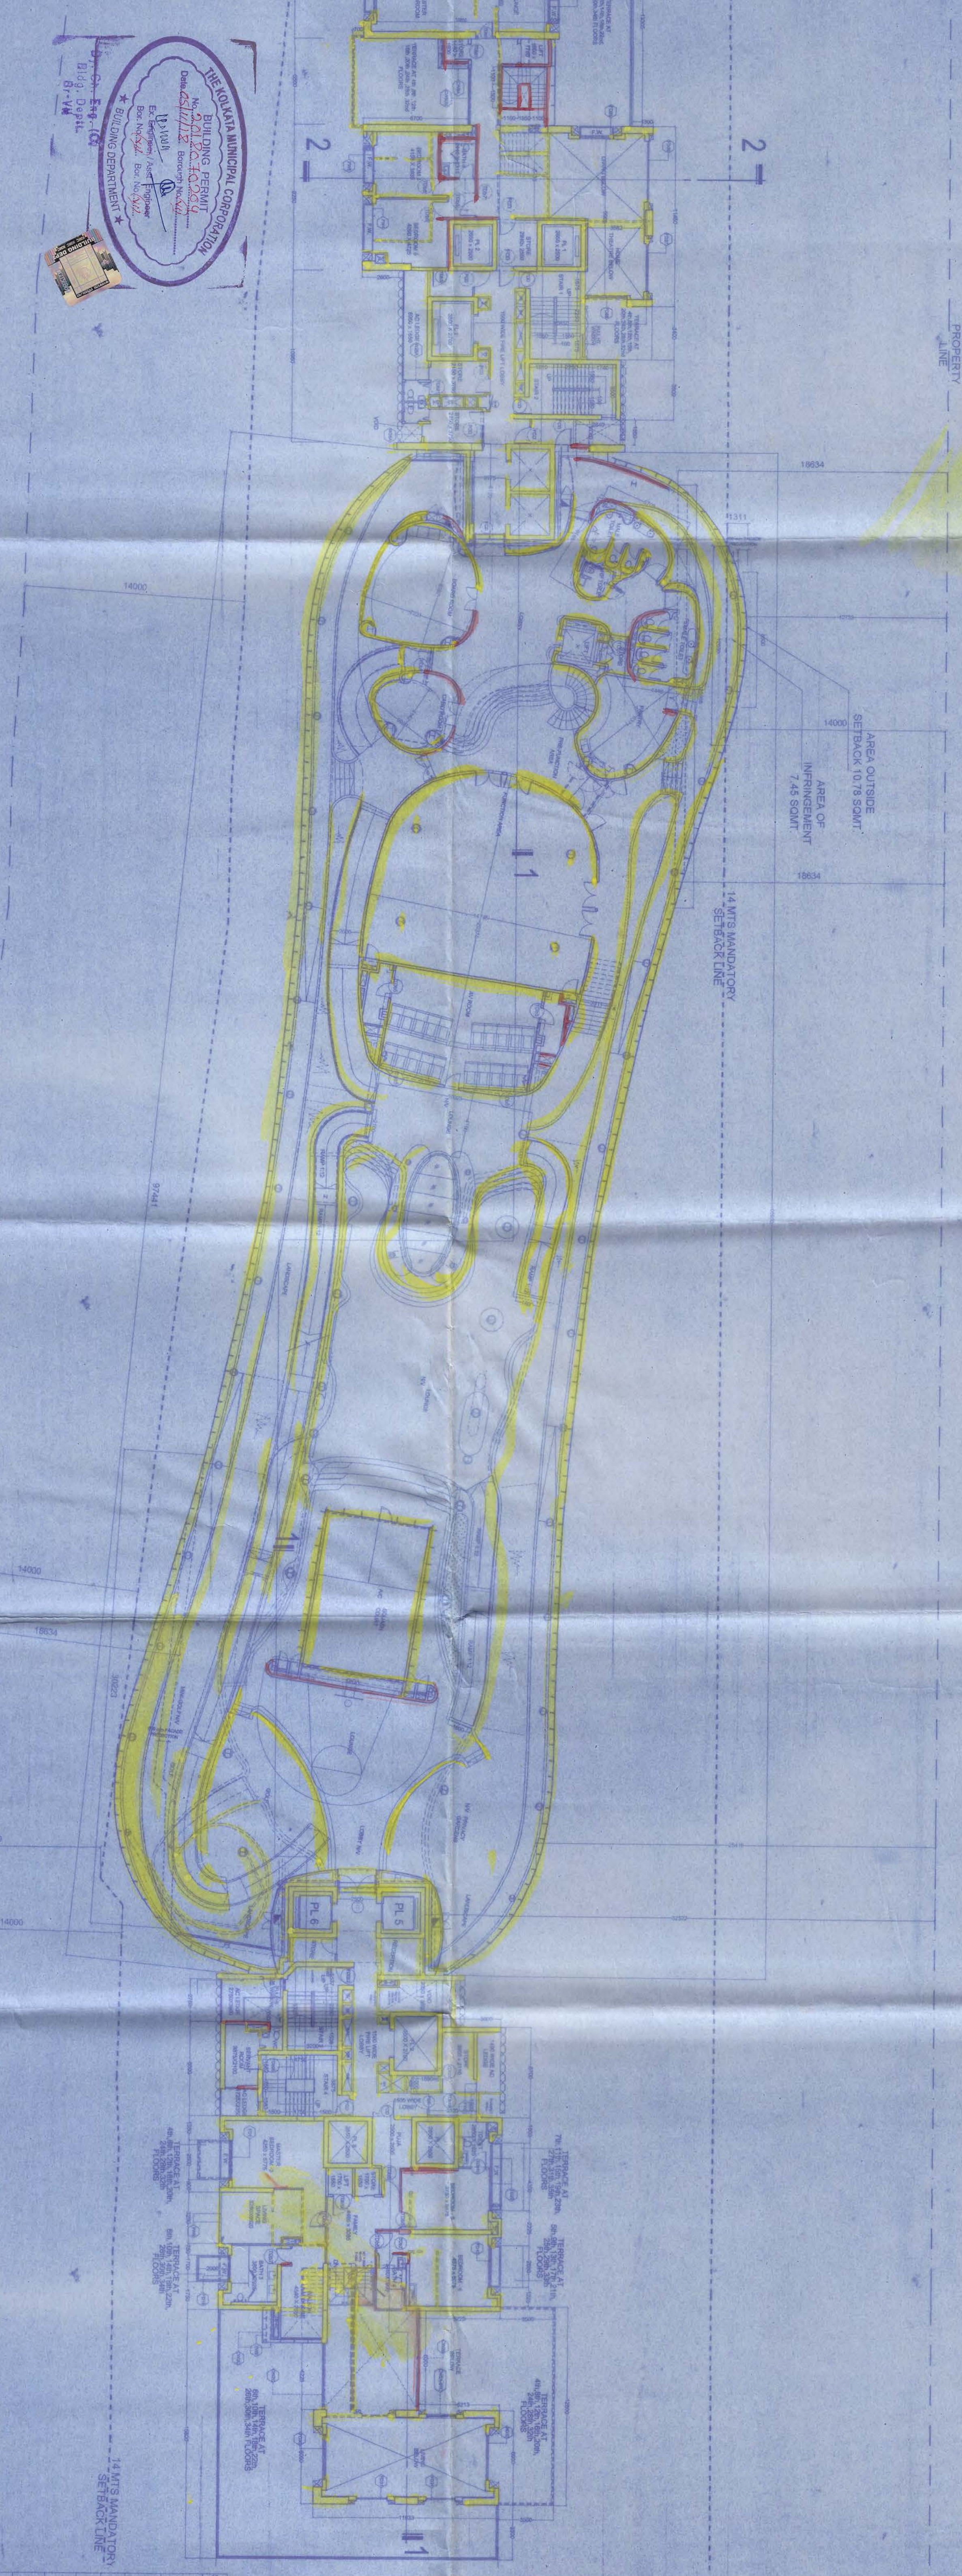

WING B - FLOOR AT LEVEL - 31ST - LVL(+)
Scale 1:200

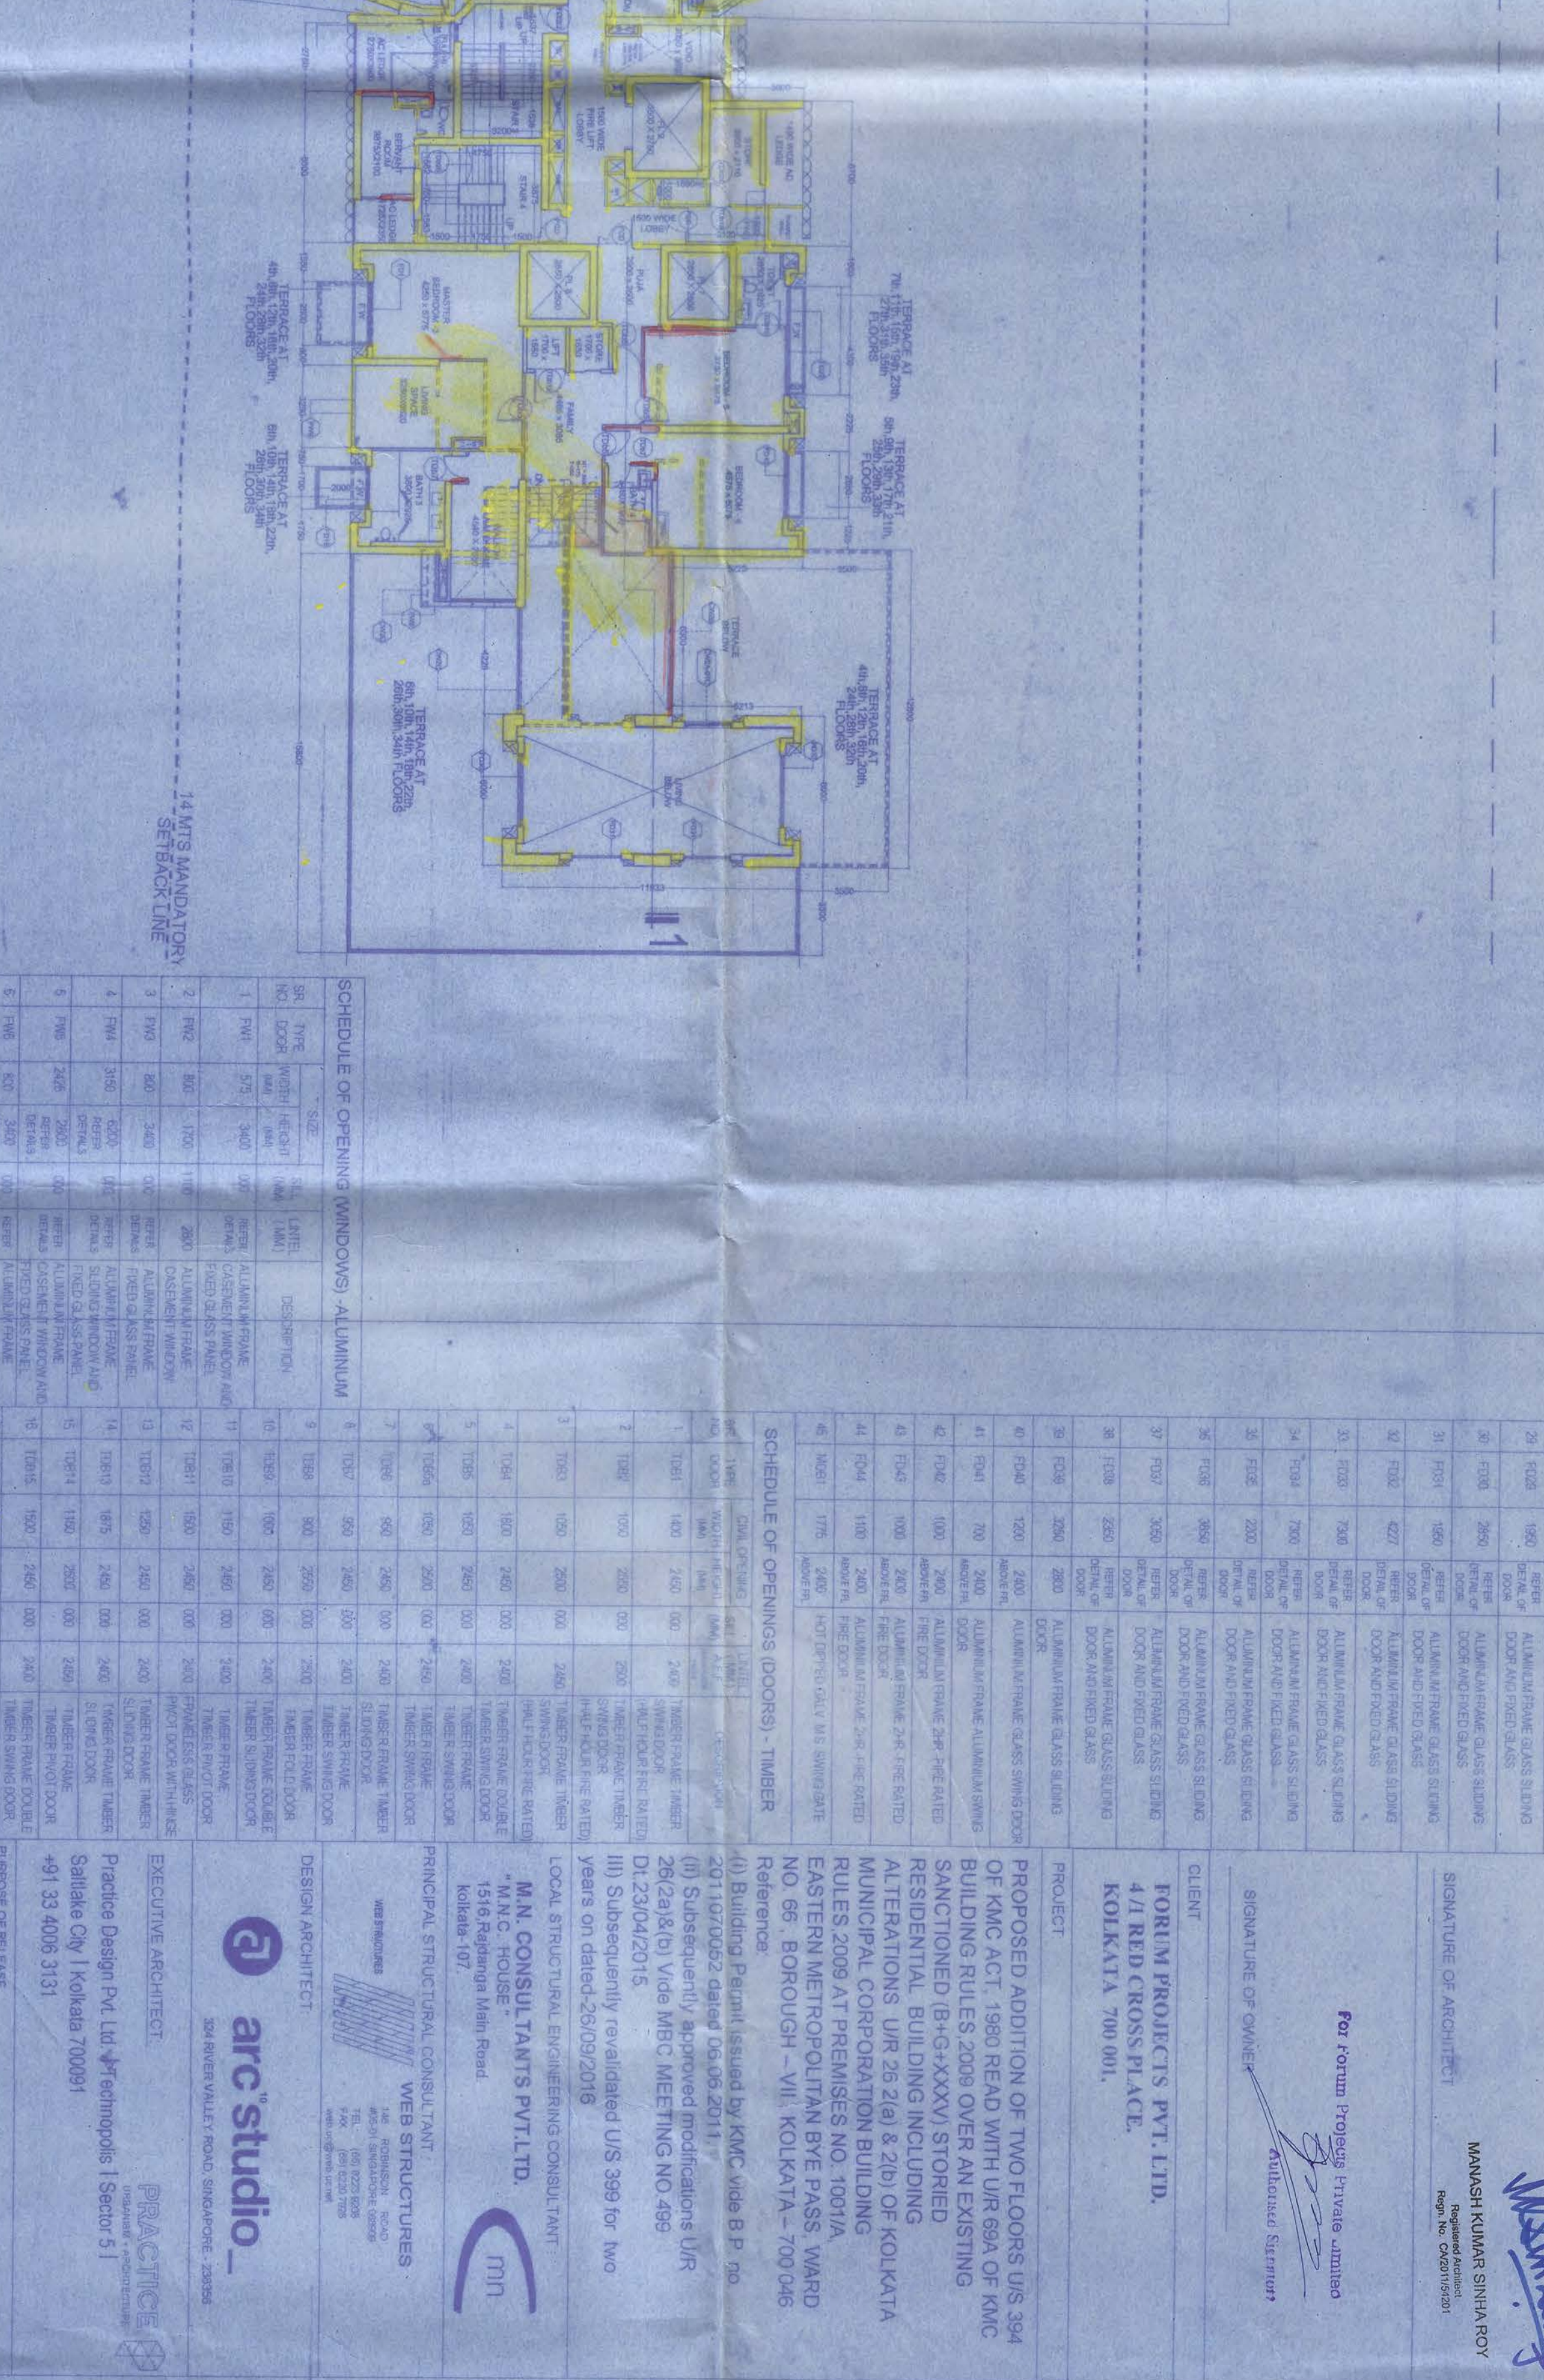

WING A - FLOOR AT LEVEL - 31ST
Scale 1:200



SCHEDULE OF OPENINGS (DOORS) - ALLUMINA	
Sl. No.	DESCRIPTION
1	1100
2	1100
LEGENDS:
 1. 1100 - 1100
 2. 1100 - 1100
CLIENT:
 FORUM PROJECTS PVT. LTD.
 40, ROAD CROSS, 1ST FLOOR,
 KOLKATA 700 001, INDIA.

DESIGN ARCHITECT:
 arc studio
 303, RAJENDRA NAGAR, 1ST FLOOR,
 KOLKATA 700 001, INDIA.

DATE: 17 OF 26
SCALE: R3
PROJECT CODE: FF728
PROJECT NAME: WING A AND WING B
PROJECT TYPE: TYPICAL FLOOR PLAN AT LEVEL - 30/31