

**LEGENDS:**

- 1. ALL DIMENSIONS ARE IN METERS UNLESS OTHERWISE SPECIFIED.
- 2. FINISHES ARE TO BE AS SHOWN IN THE DRAWINGS.
- 3. ALL WORK IS TO BE DONE IN ACCORDANCE WITH THE NATIONAL BUILDING CODE OF INDIA AND THE NATIONAL BUILDING REGULATIONS, 1960.
- 4. ALL WORK IS TO BE DONE IN ACCORDANCE WITH THE NATIONAL BUILDING REGULATIONS, 1960.
NOTE: ALL MAIN DIMENSIONS HAVE BEEN TAKEN FROM THE TOP CORNER OF THE BUILDING.

KEY PLAN  
SCALE: 1:2000

**CERTIFICATE OF STRUCTURAL ENGINEER**  
THIS IS TO CERTIFY THAT THE STRUCTURAL DESIGN AND DRAWING OF BOTH FOUNDATION AND SUPER STRUCTURE OF THE BUILDING HAS BEEN MADE BY ME CONSIDERING ALL LOADS AS PER THE NATIONAL BUILDING CODE OF INDIA AND CERTIFIED THAT IT IS SAFE AND STABLE IN ALL RESPECTS.  
*M. P. Srinivas*  
UTPAL SASTRY  
REGISTERED CIVIL ENGINEER  
NO. 123456789  
SIGNATURE OF STRUCTURAL ENGS.

**CERTIFICATE OF ARCHITECT**  
THIS IS TO CERTIFY THAT THE BUILDING PLAN HAS BEEN DRAWN UP AS PER K.M.C. BUILDING RULE - 2009 AS AMENDED FROM TIME TO TIME. THAT THE WIDTH OF THE ABUTTING ROAD CONFORM WITH THE PLAN AND IT IS A BUILDABLE SITE NOT A TANK OR A FILLED UP TANK SITE PLAN. LOCATION PLAN, ACCESS WITH THE SITE, THE PLOT IS DEMARCATED BY BOUNDARY WALLS & MEASUREMENTS FULLY WITH THE REG. DEED PLAN. THE EXISTING STRUCTURE AS SHOWN FULLY OCCUPIED BY OWNERS AS PER OTHERS UNDERWRITING.  
*M. P. Srinivas*  
REGISTERED ARCHITECT  
NO. 123456789  
SIGNATURE OF ARCHITECT

**CLIENT**  
FORUM PROJECTS PVT. LTD.  
4/1 RED CROSS PLACE,  
KOLKATA 700 001.

**PROJECT**  
PROPOSED ADDITION OF TWO FLOORS US 384 AT THE EXISTING BUILDING OF K.M.C. BUILDING RULES 2009 OVER AN EXISTING SANCTIONED (B-G/XXXV) STORED RESIDENTIAL BUILDING INCLUDING ALTERATIONS (UP TO 201) & 201 OF KOLKATA MUNICIPALITY (M.B.C. MEETING NO. 499 DATED 20/04/2015) EASTERN METROPOLITAN BYE PASS, WARD NO. 66, BOKROUGH - VII, KOLKATA - 700 046.  
(i) Building Permit issued by K.M.C vide B.P. No. 2011070052 dated 06.06.2011.  
(ii) Subsequently approved modifications UIR NO. 1000/2011 dated 15.08.2011.  
(iii) Subsequently approved modifications UIR NO. 1000/2011 dated 15.08.2011.  
(iv) Subsequently approved modifications UIR NO. 1000/2011 dated 15.08.2011.  
LOCAL STRUCTURAL ENGINEERING CONSULTANT:  
**M.M. CONSULTANTS PVT.LTD.**  
15/16 Red Cross Place, Kolkata-700001.

**DESIGN ARCHITECT:**  
**arc studio**  
15/16 Red Cross Place, Kolkata-700001.

**EXECUTIVE ARCHITECT:**  
**PRACTICE**  
Pradip Dasgupta P4, Ltd. | Technopolis | Sector 5 | Salt Lake City | Kolkata 700091  
+91 33 4008 3131


**RESUBMISSION TO K.M.C.**  
STAGE: MUNICIPAL  
DIRECTION: Drawing No:  
**18 OF 26 R3**  
Current Revision:  
Start Date: 16-JUN-18  
Issue Date: 27-JULY-18  
Last Saved Date: 27-JULY-18  
Project Code: FP/28  
Bldg/Block: WING-A AND WING-B  
Floor: FLOOR PLAN  
Drawing Title: FLOOR PLAN AT LEVEL: 32, 33

**SCHEDULE OF OPENINGS (DOORS) - ALUMINIUM**

SR. NO.	TYPE	CALCULATED AREA (SQ. METERS)	DESCRIPTION
1	FD	2000	DOOR WITH FRAME GLASS SLIDING
2	TD	2975	DOOR WITH FRAME GLASS SLIDING
3	TD	1000	ALUMINIUM FRAME GLASS SLIDING
4	TD	1000	ALUMINIUM FRAME GLASS SLIDING
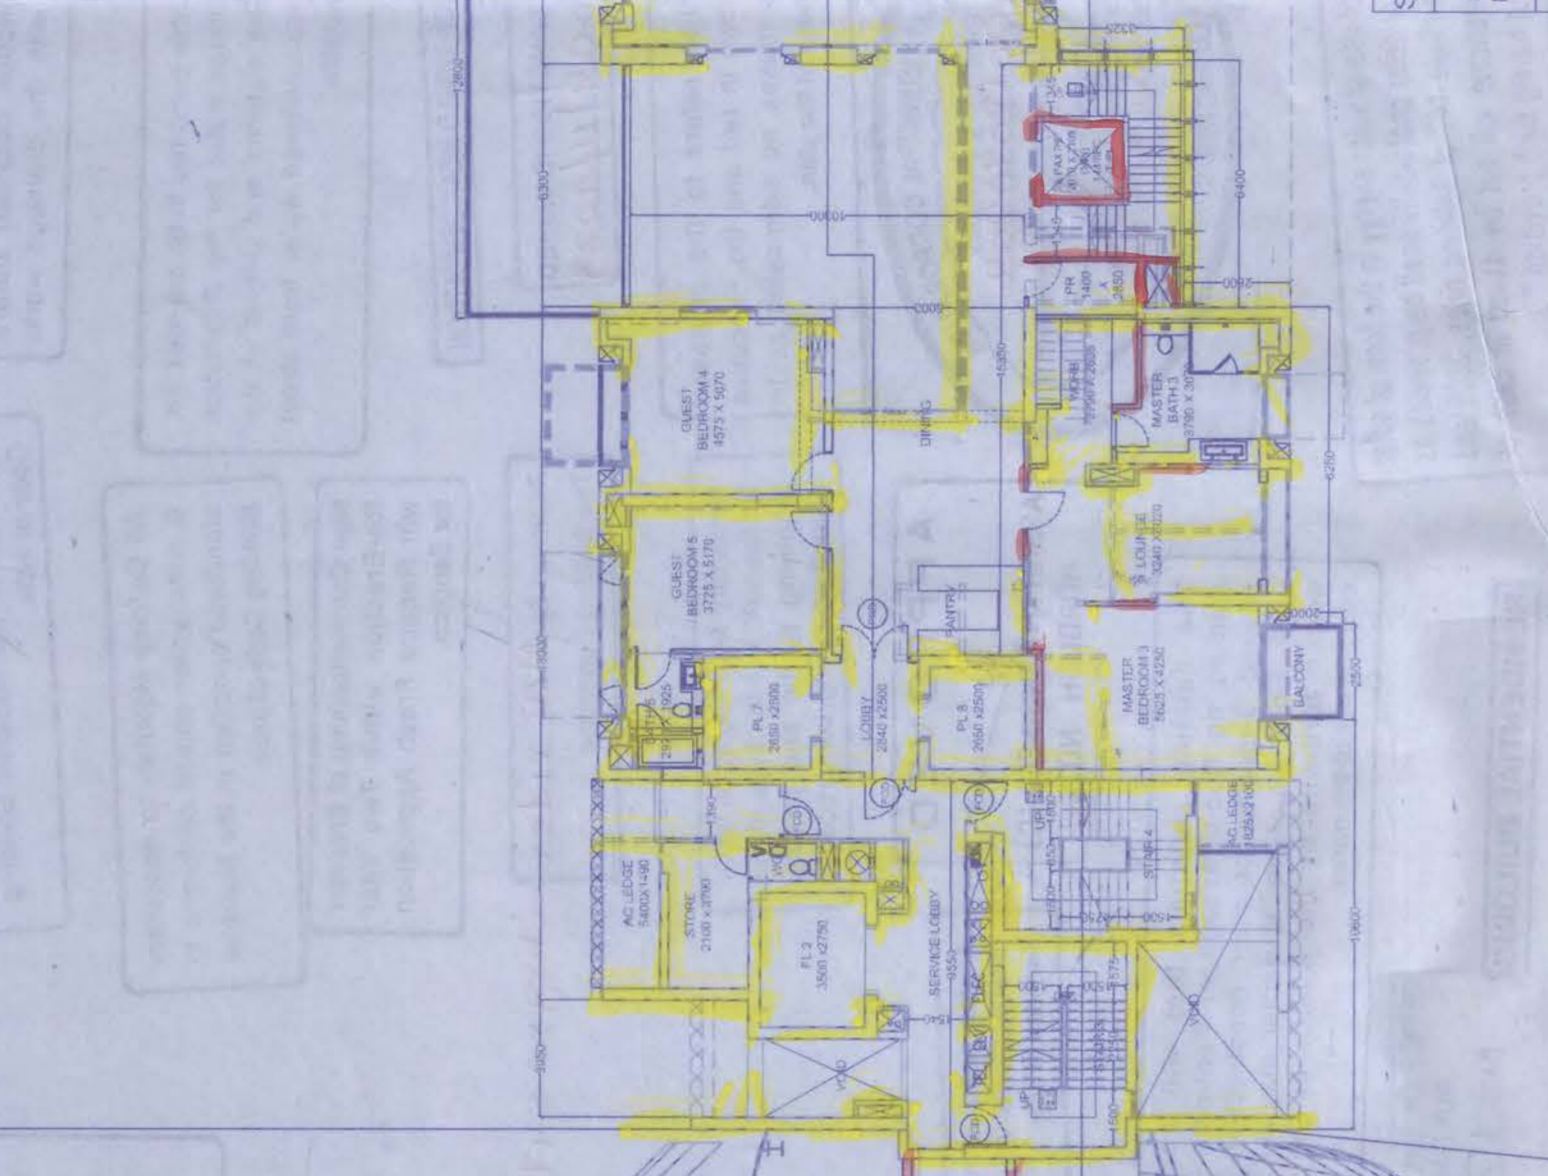










**WING A - 32ND FLOOR PLAN**  
scale 1:200

**WING B - SPA LAYOUT - FLOOR AT LEVEL- 32ND**  
scale 1:100

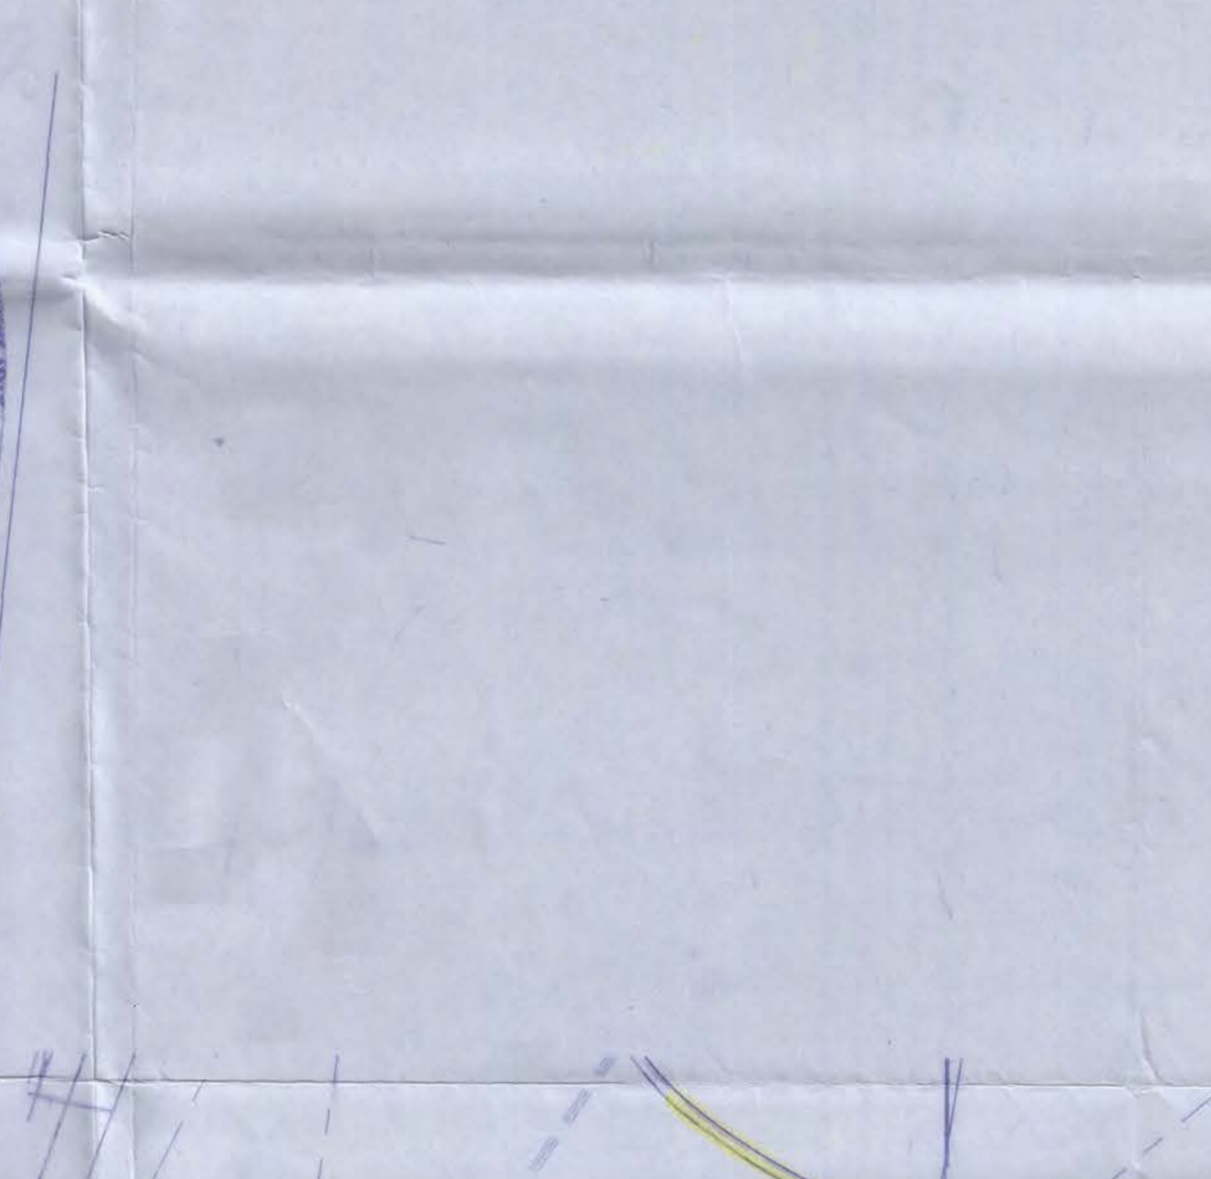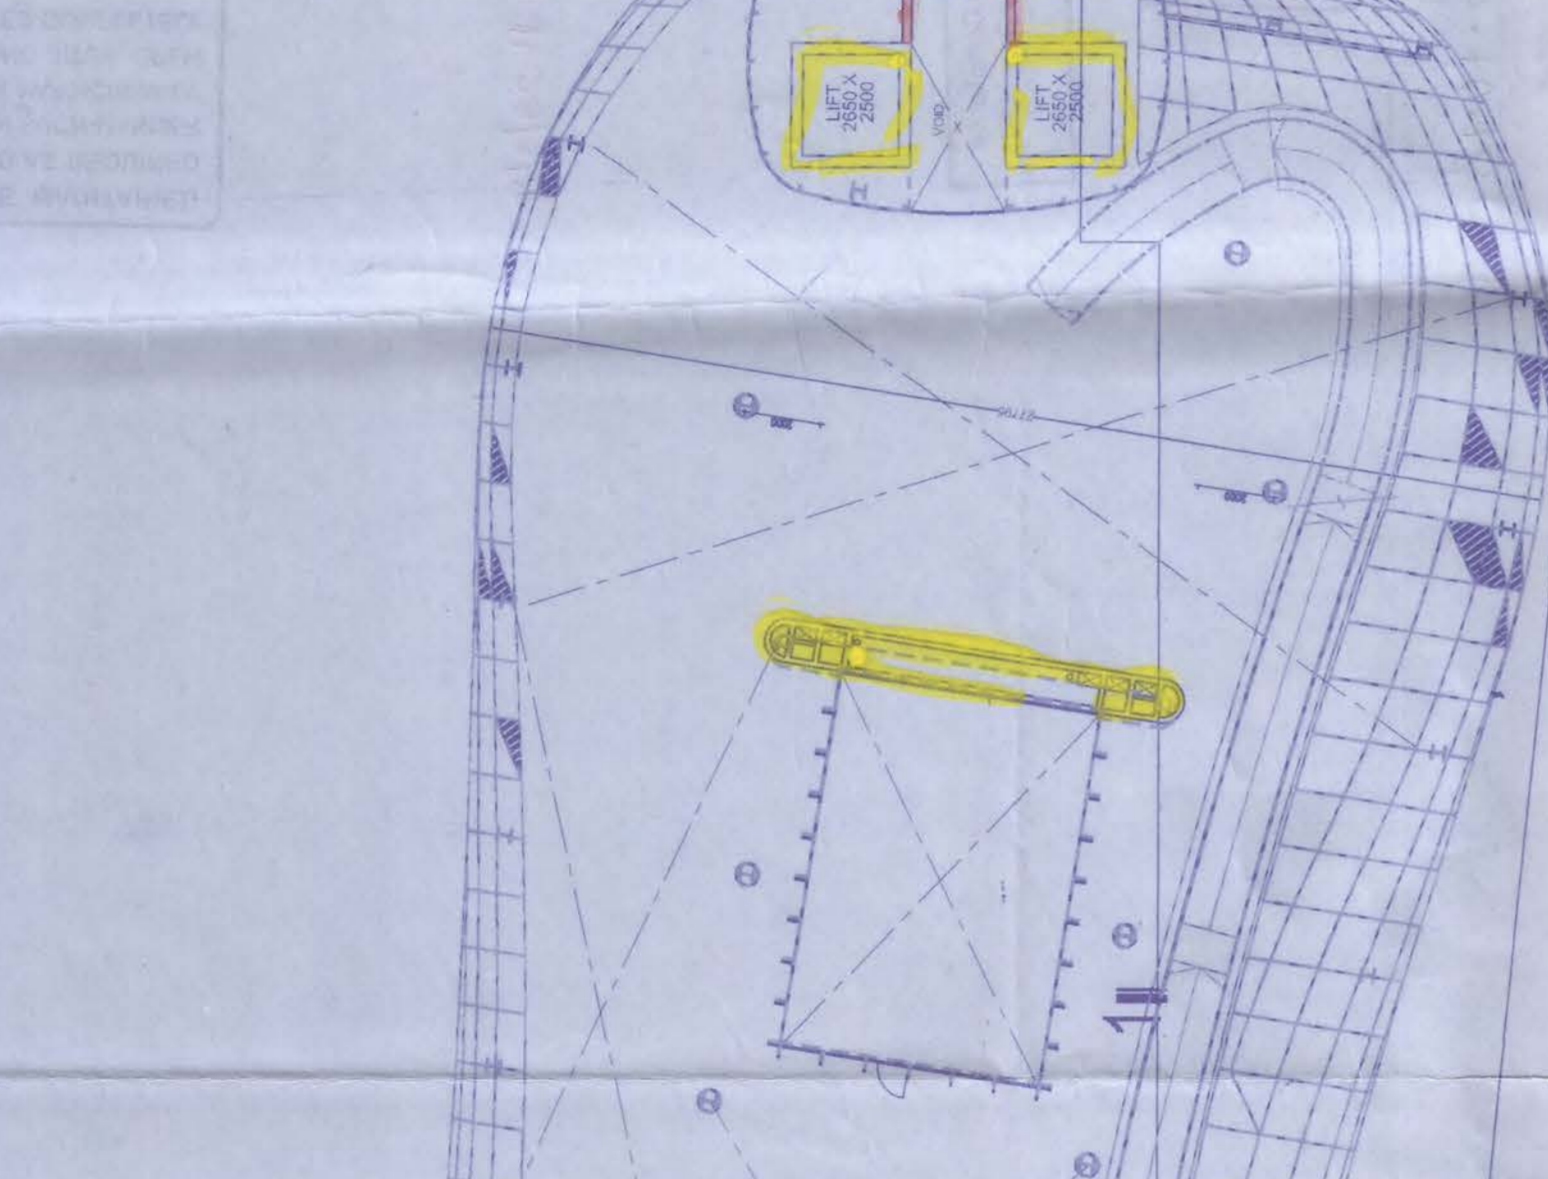

**WING B - 32ND FLOOR PLAN LVL(+1) 110.36 M**  
scale 1:200

**WING B - 33RD FLOOR PLAN LVL (+) 113.76 M**  
scale 1:200

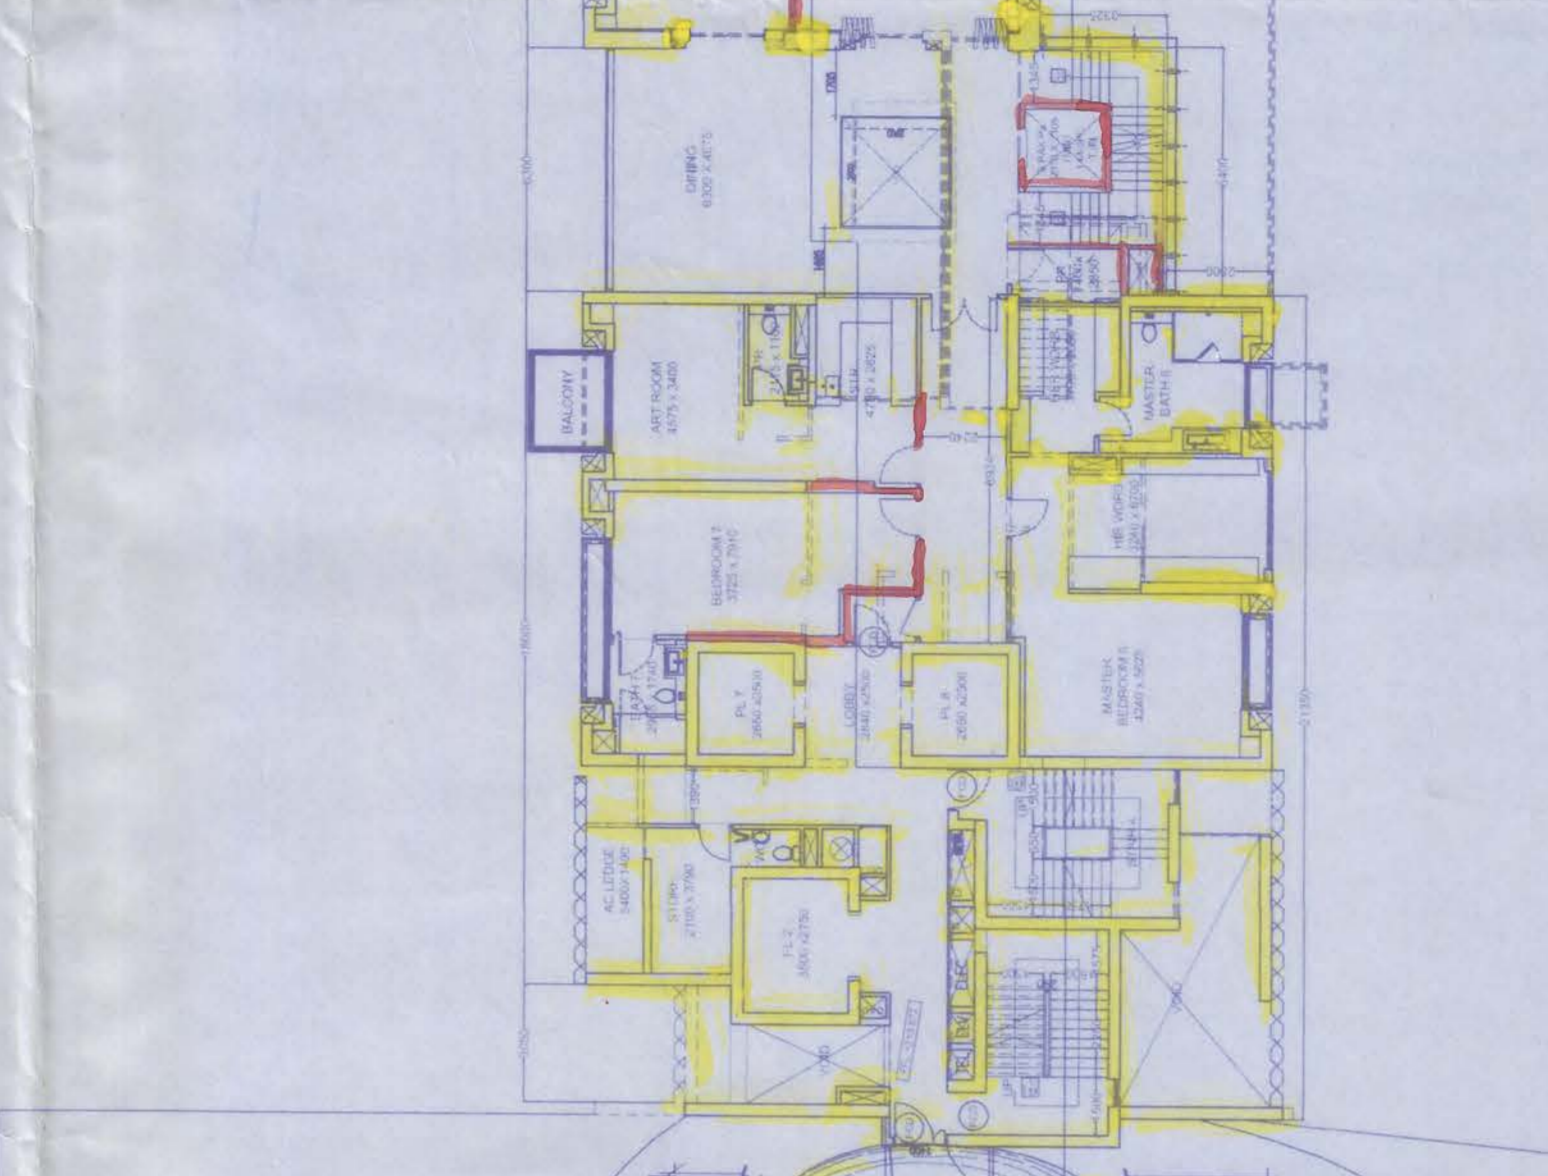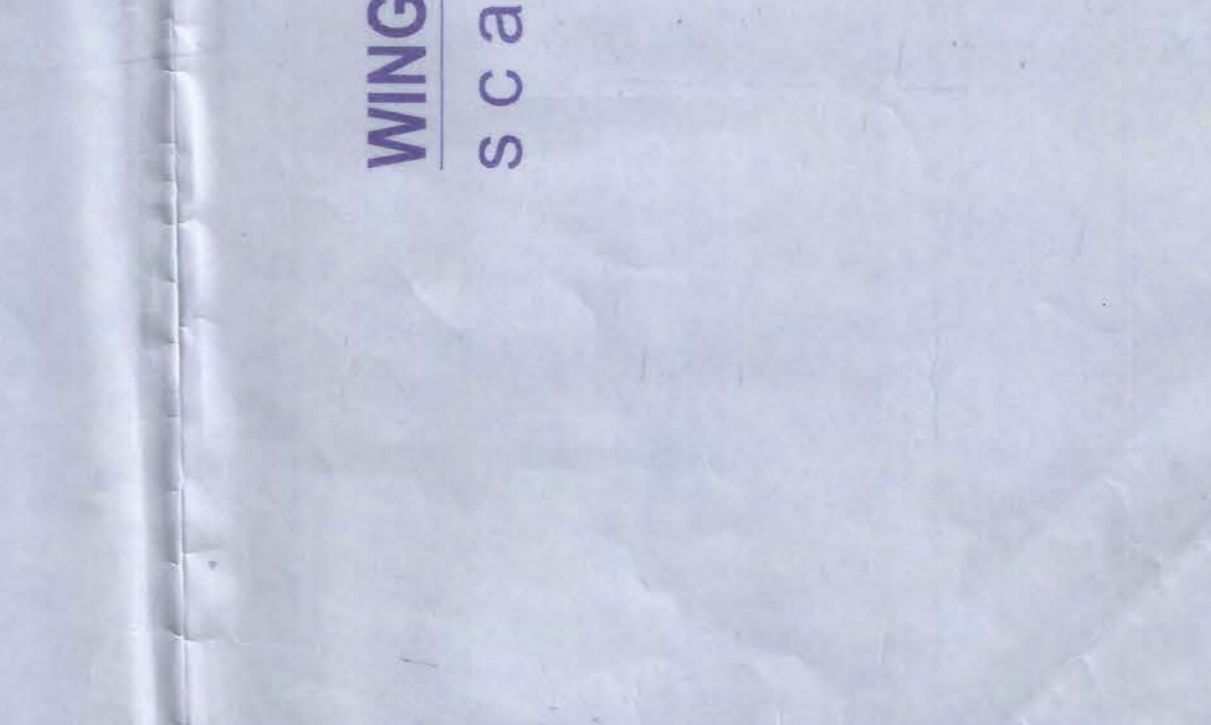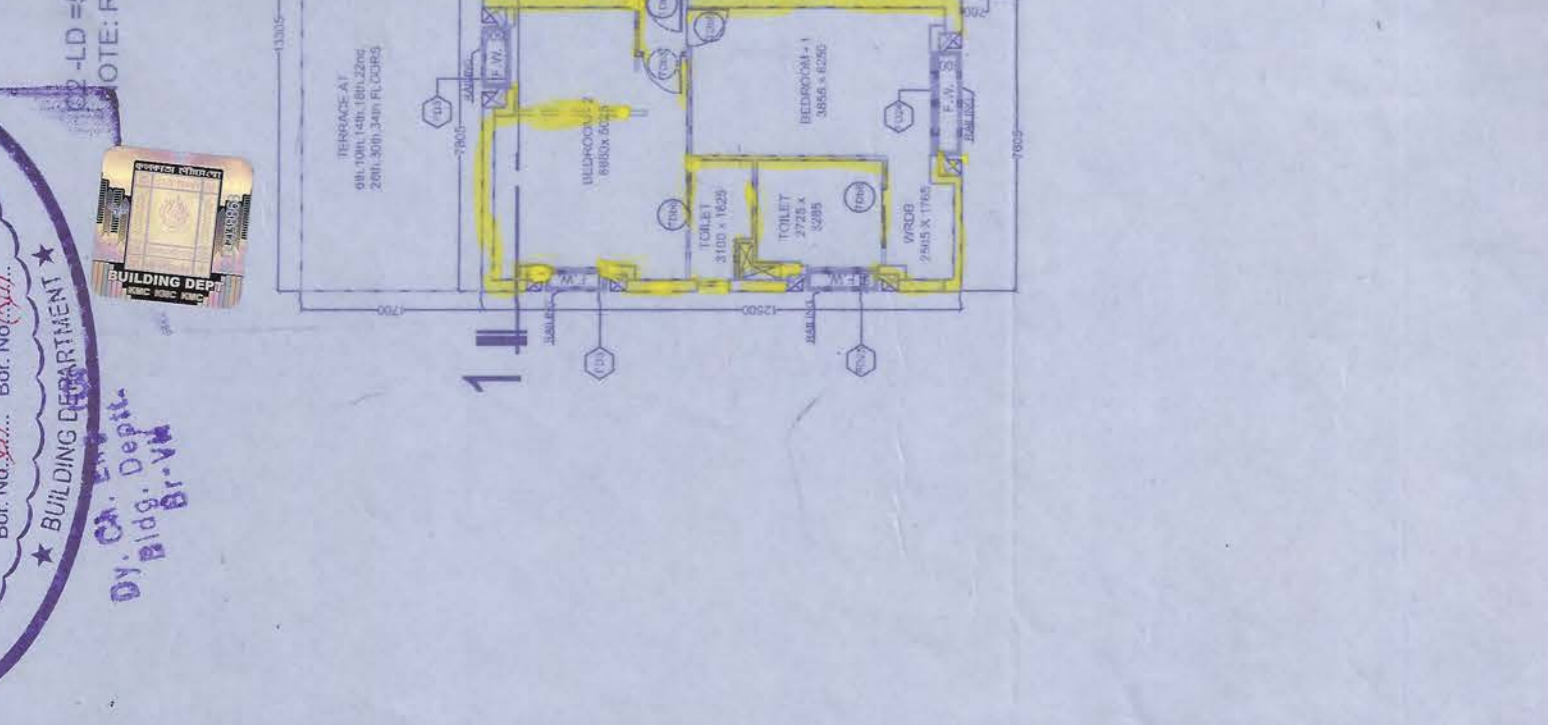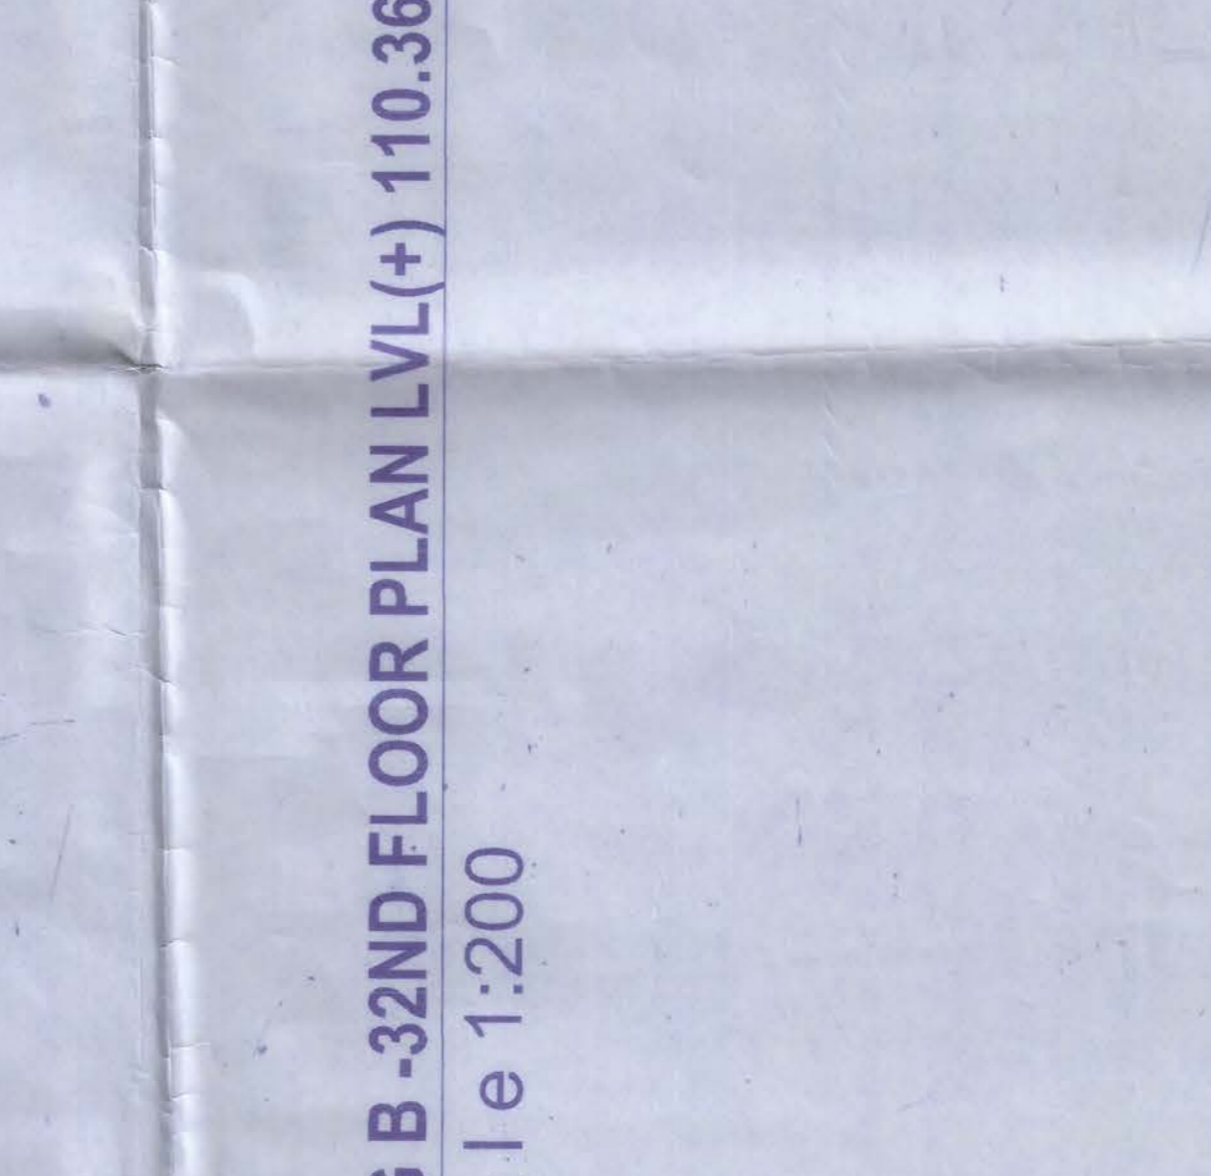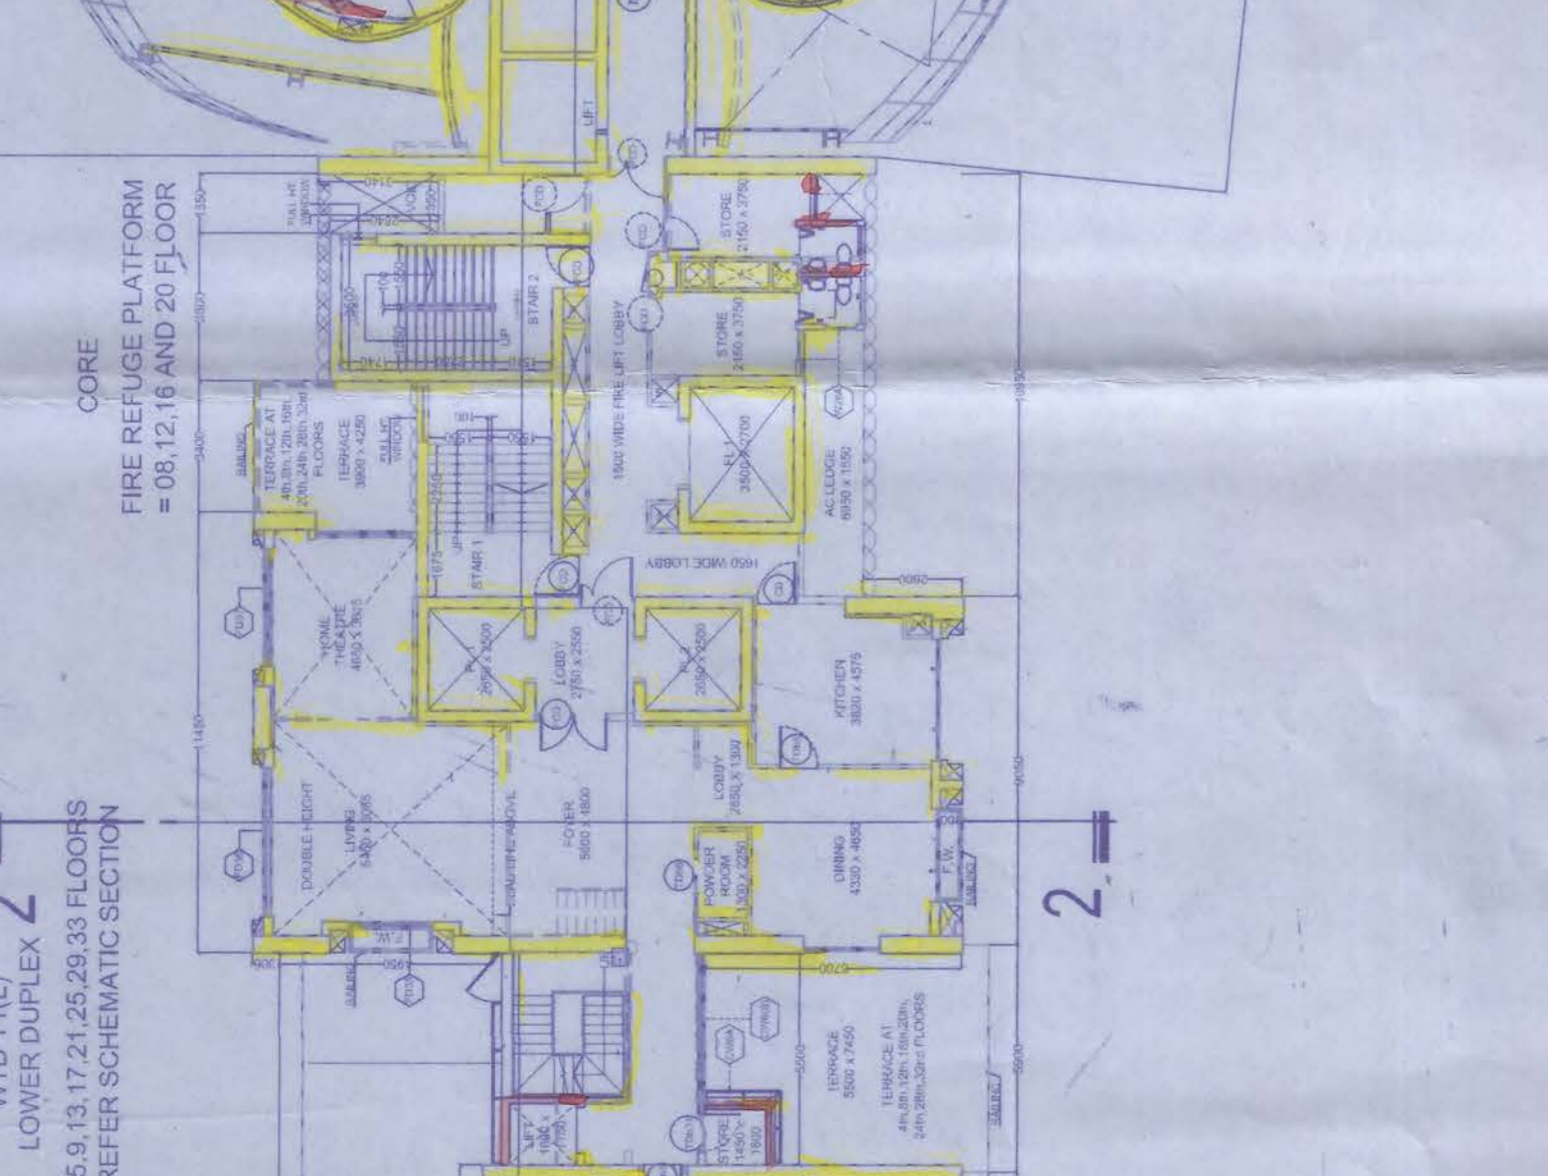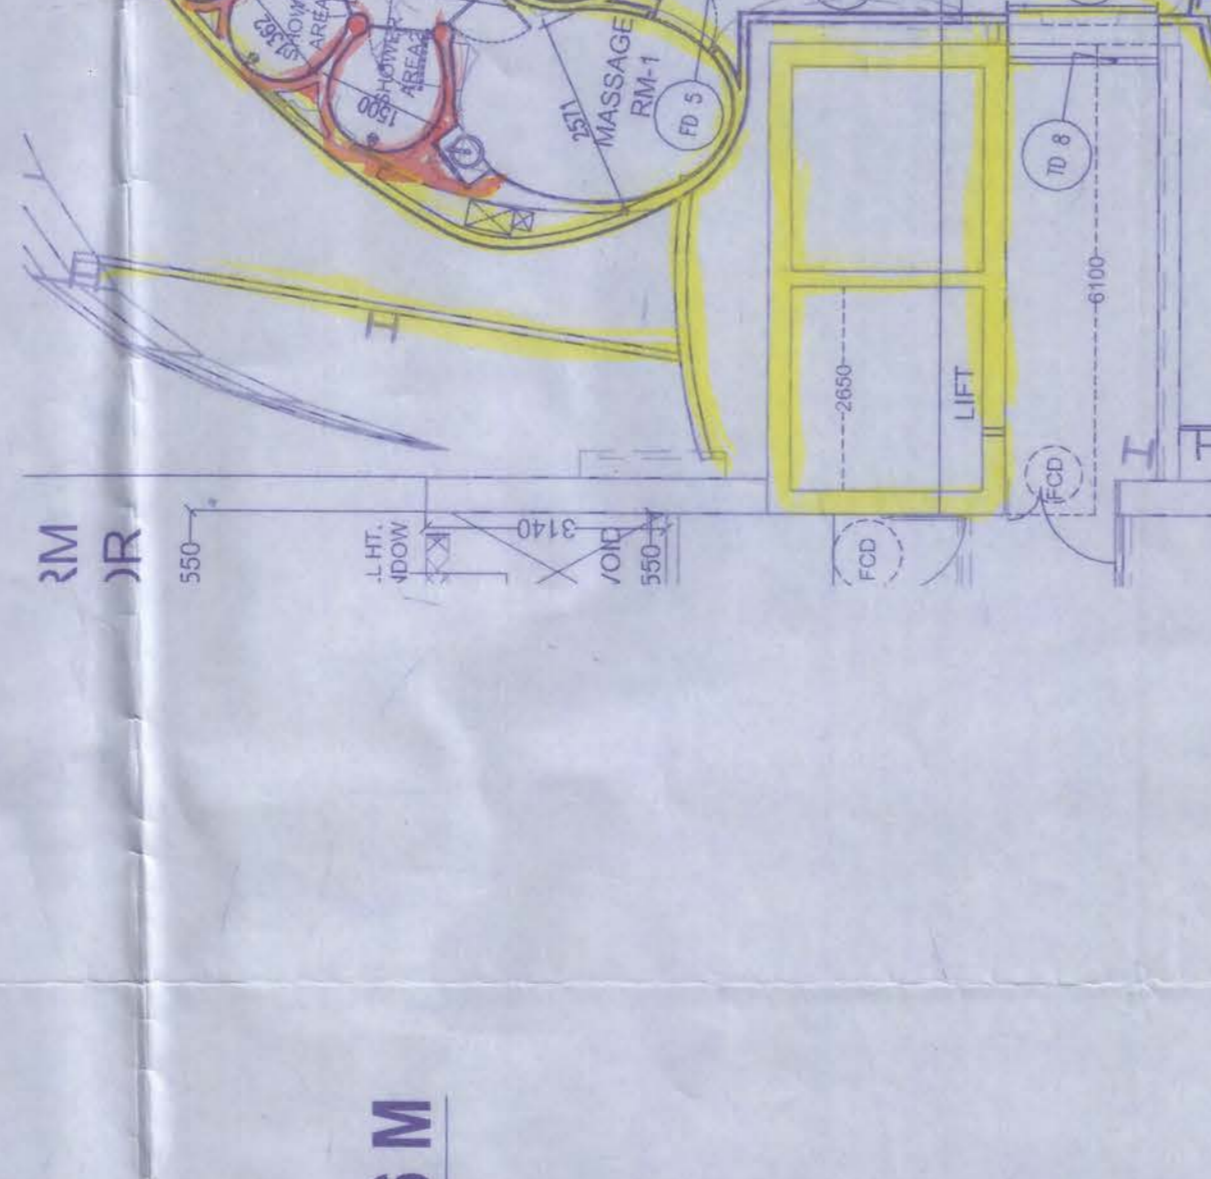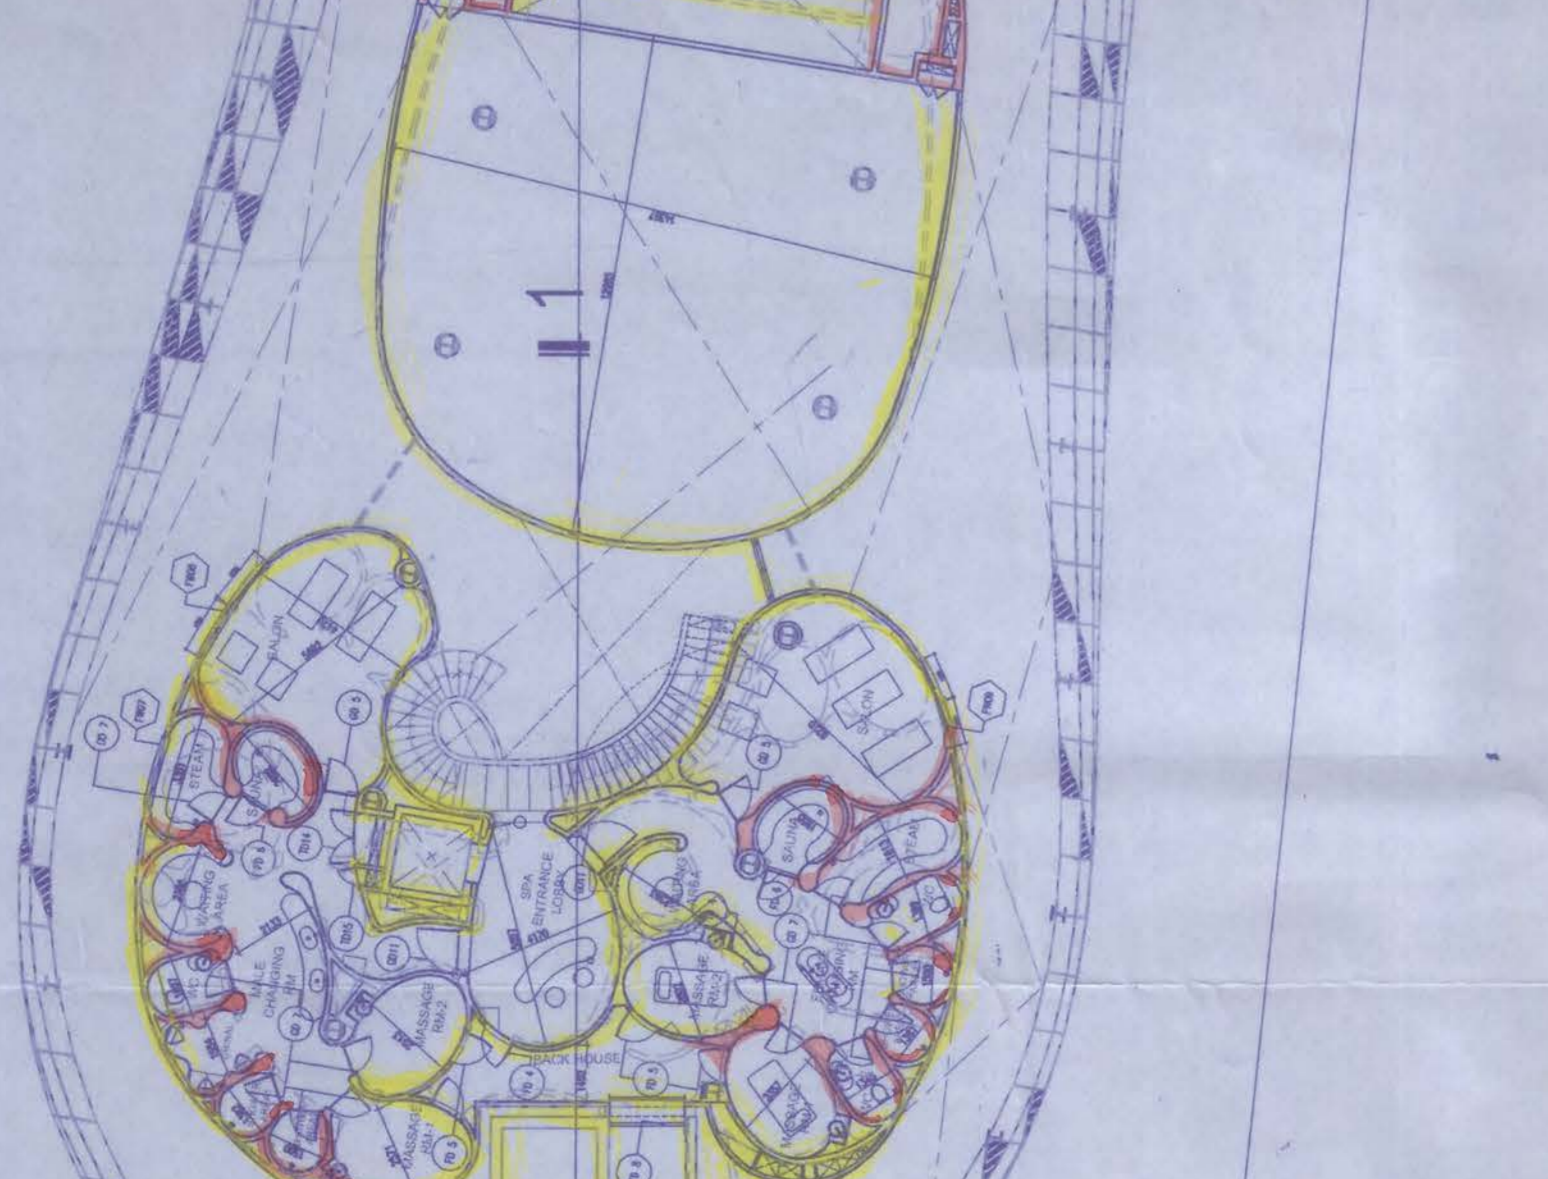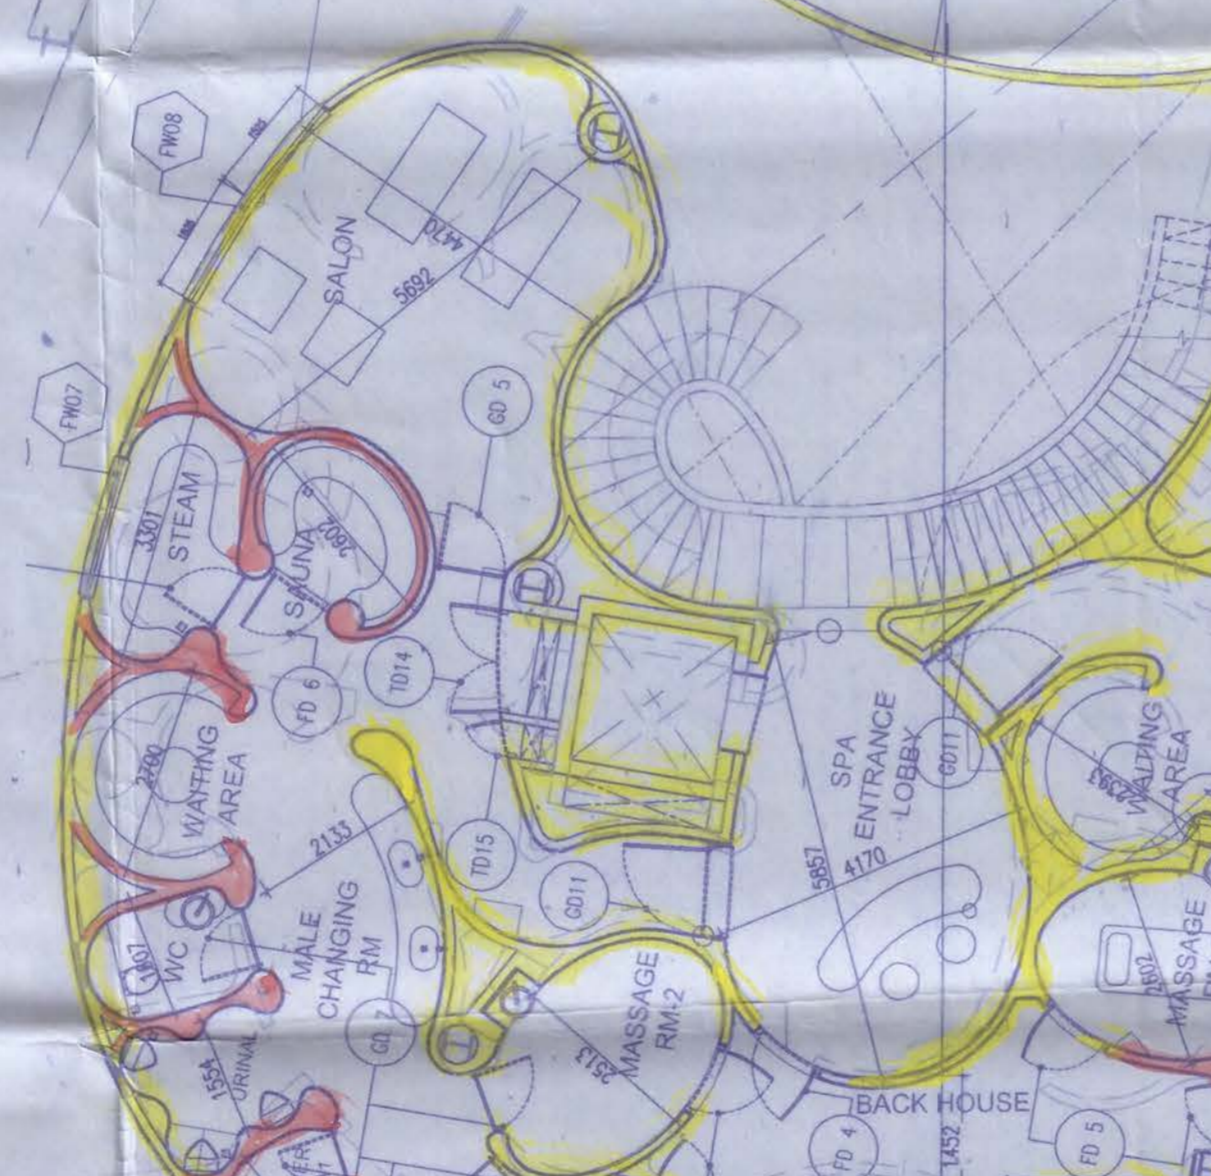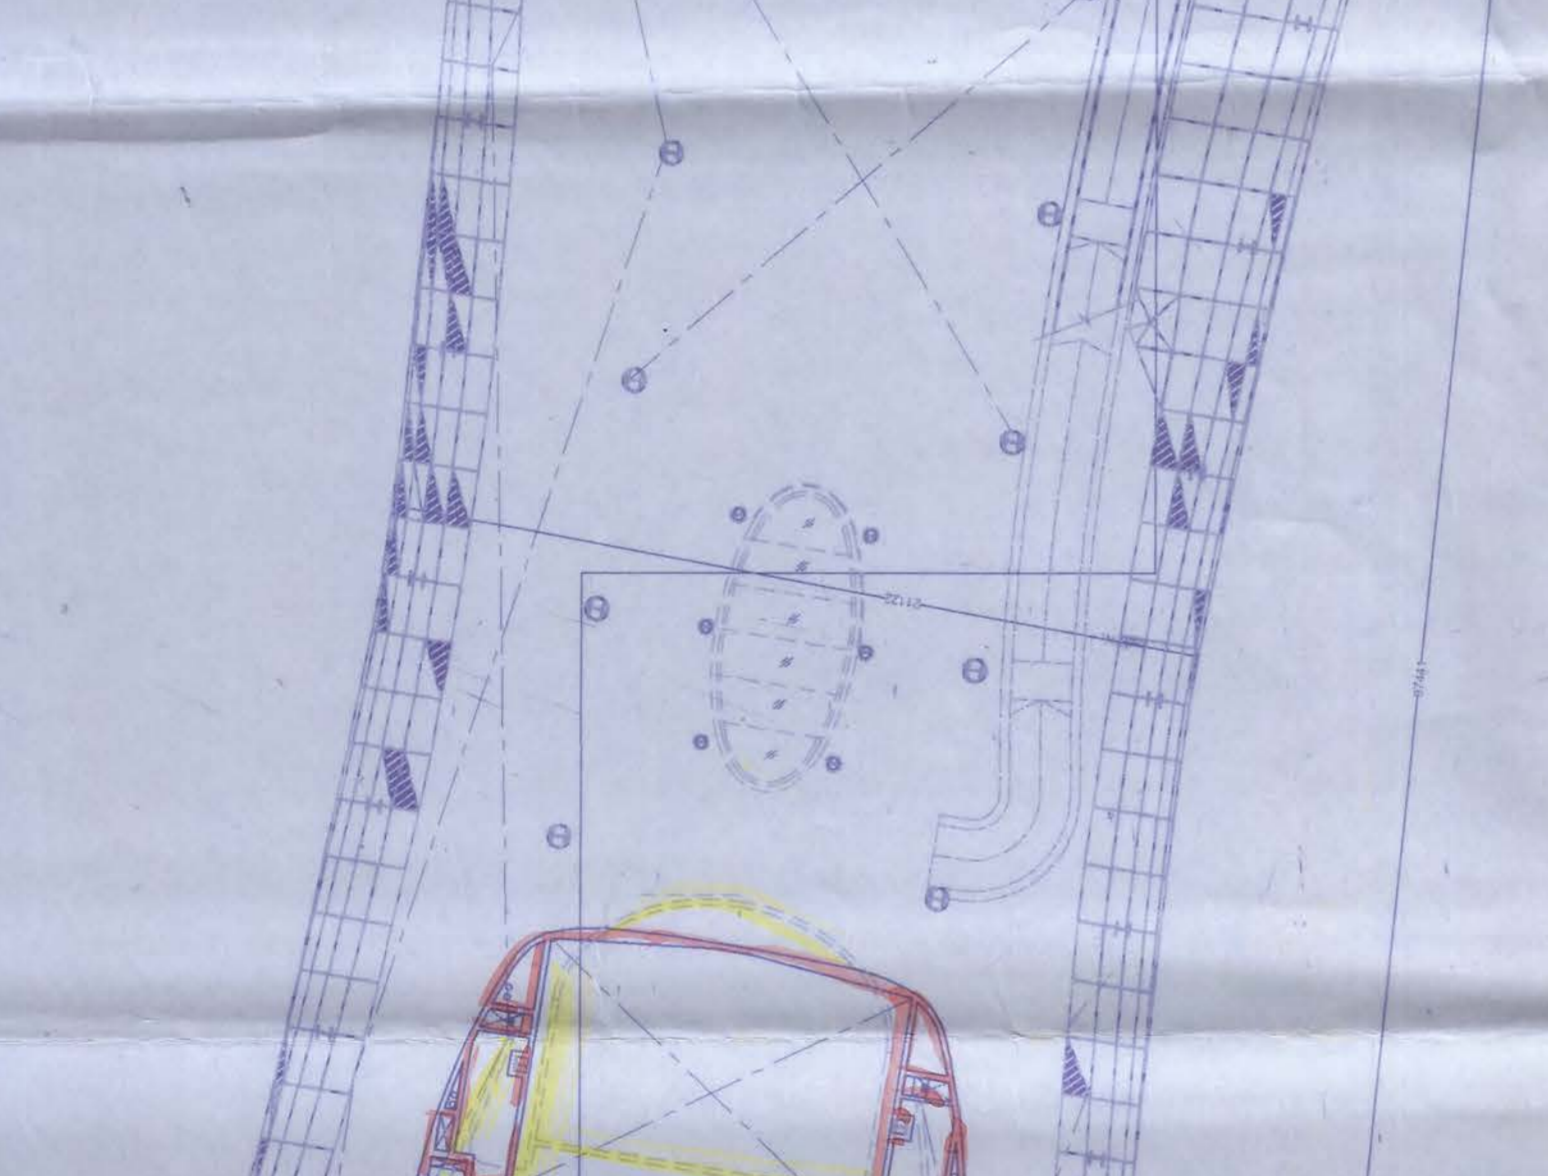

**WING A - 33RD FLOOR PLAN**  
scale 1:200

