



WING B - 32ND FLOOR PLAN LVL (+) 110.36 M
scale 1:200




WING B - SPA LAYOUT - FLOOR AT LEVEL - 32ND
scale 1:100



WING B - 33RD FLOOR PLAN LVL (+) 113.76 M
scale 1:200



WING A - 32ND FLOOR PLAN
scale 1:200

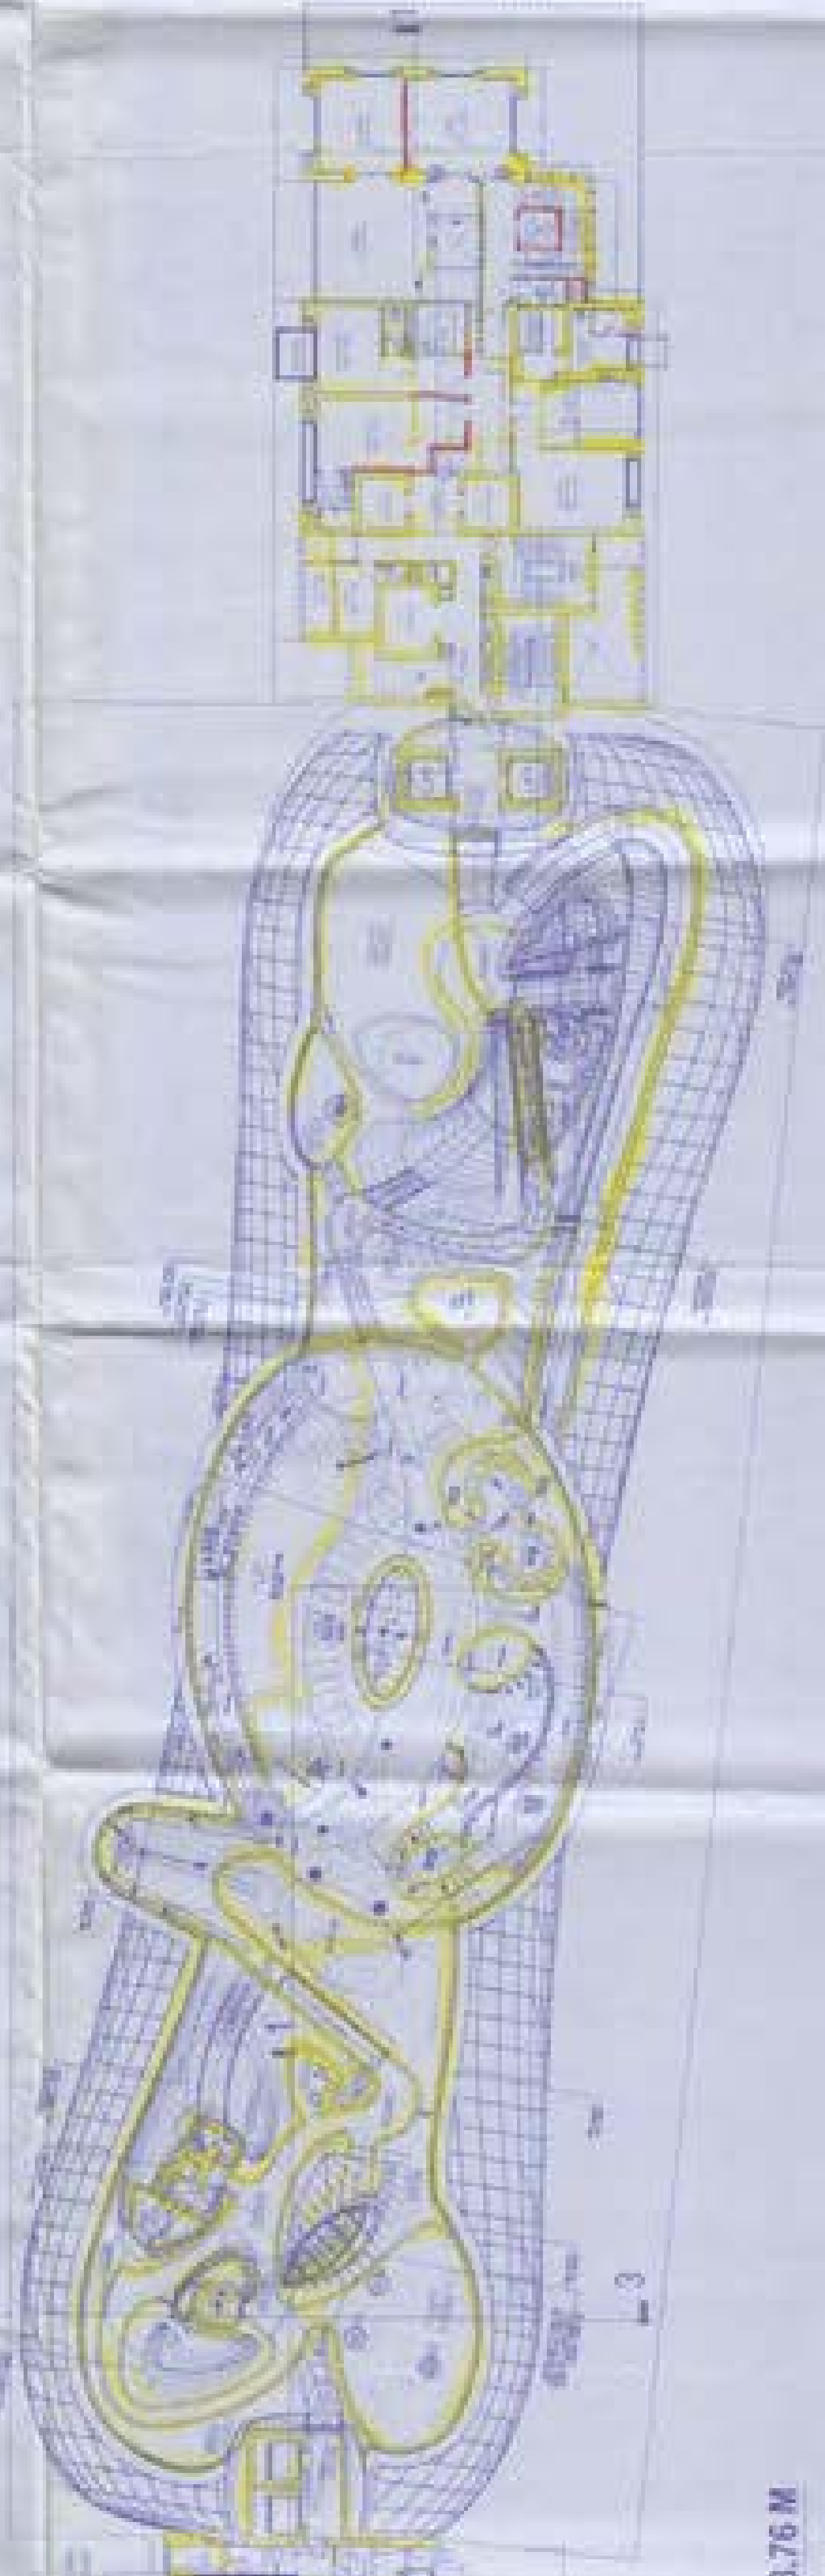

WING A - 33RD FLOOR PLAN
scale 1:200

LEGENDA

NOTE

REFERENCES

SET PLAN

DATE

PROJECT

CLIENT

DESIGNER

SCALE

DATE

Table with multiple columns containing technical specifications, notes, and project details.

GENERAL NOTES

CONSTRUCTION NOTES

MECHANICAL NOTES

ELECTRICAL NOTES

PLUMBING NOTES

PAINTING NOTES

FINISHES NOTES

LANDSCAPE NOTES

GENERAL NOTES

CONSTRUCTION NOTES

MECHANICAL NOTES

ELECTRICAL NOTES

PLUMBING NOTES


PAINTING NOTES

FINISHES NOTES

LANDSCAPE NOTES

GENERAL NOTES

CONSTRUCTION NOTES

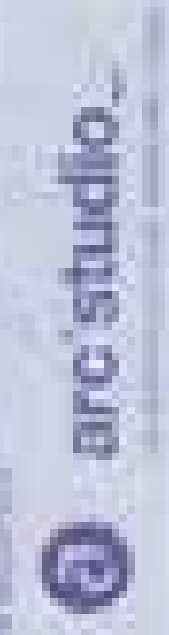

18 OF 26 R3