






WING B - ROOF LEVEL PLAN  
scale 1:200

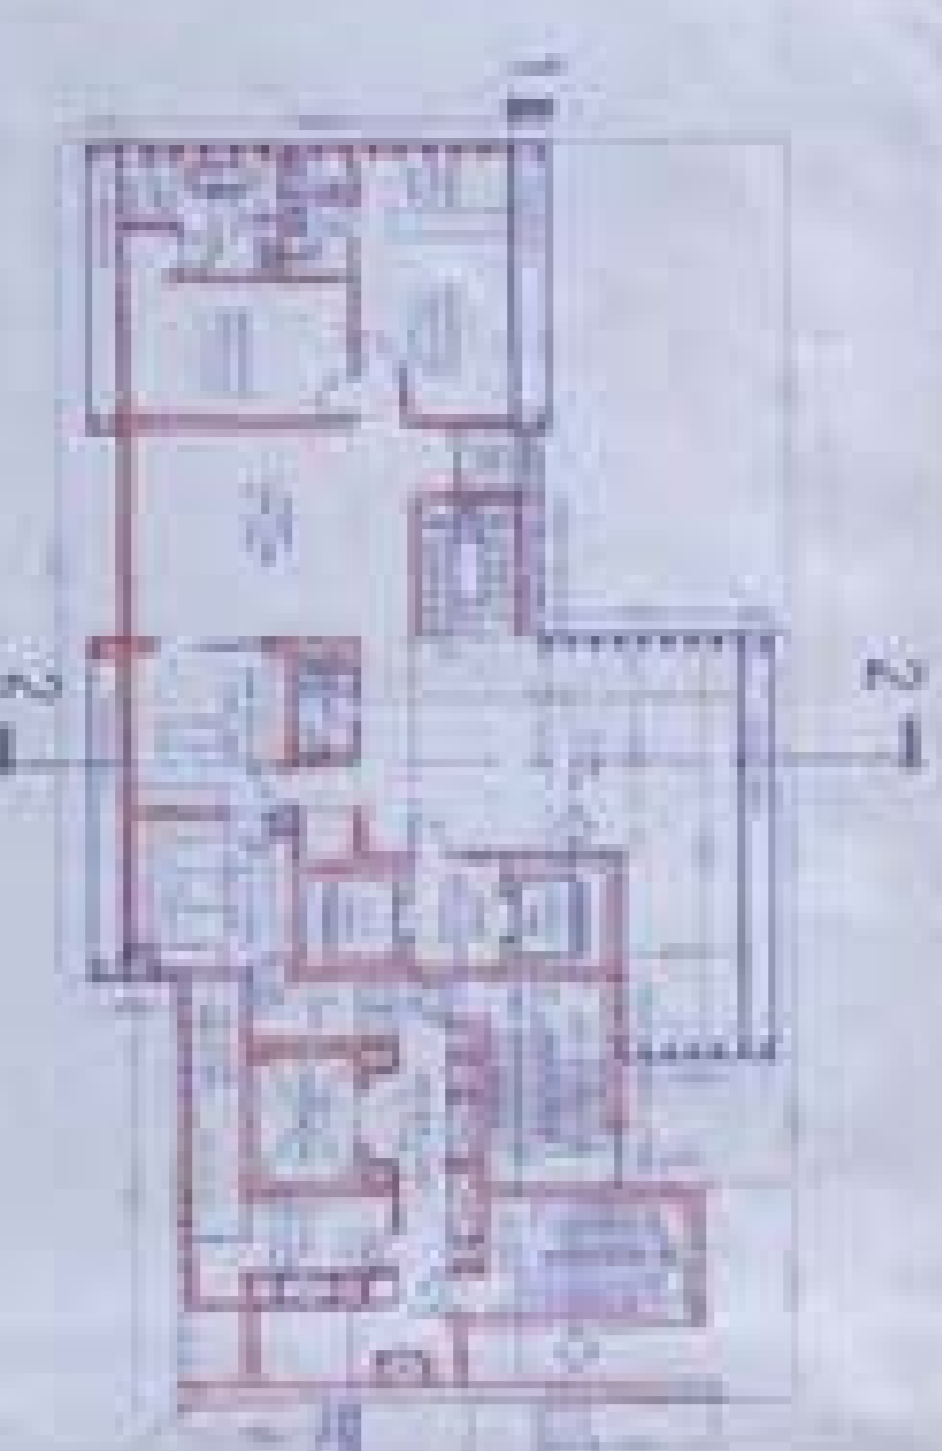

WING B - 37 TH FLOOR PLAN  
scale 1:200




WING B - 36 FLOOR PLAN  
scale 1:200

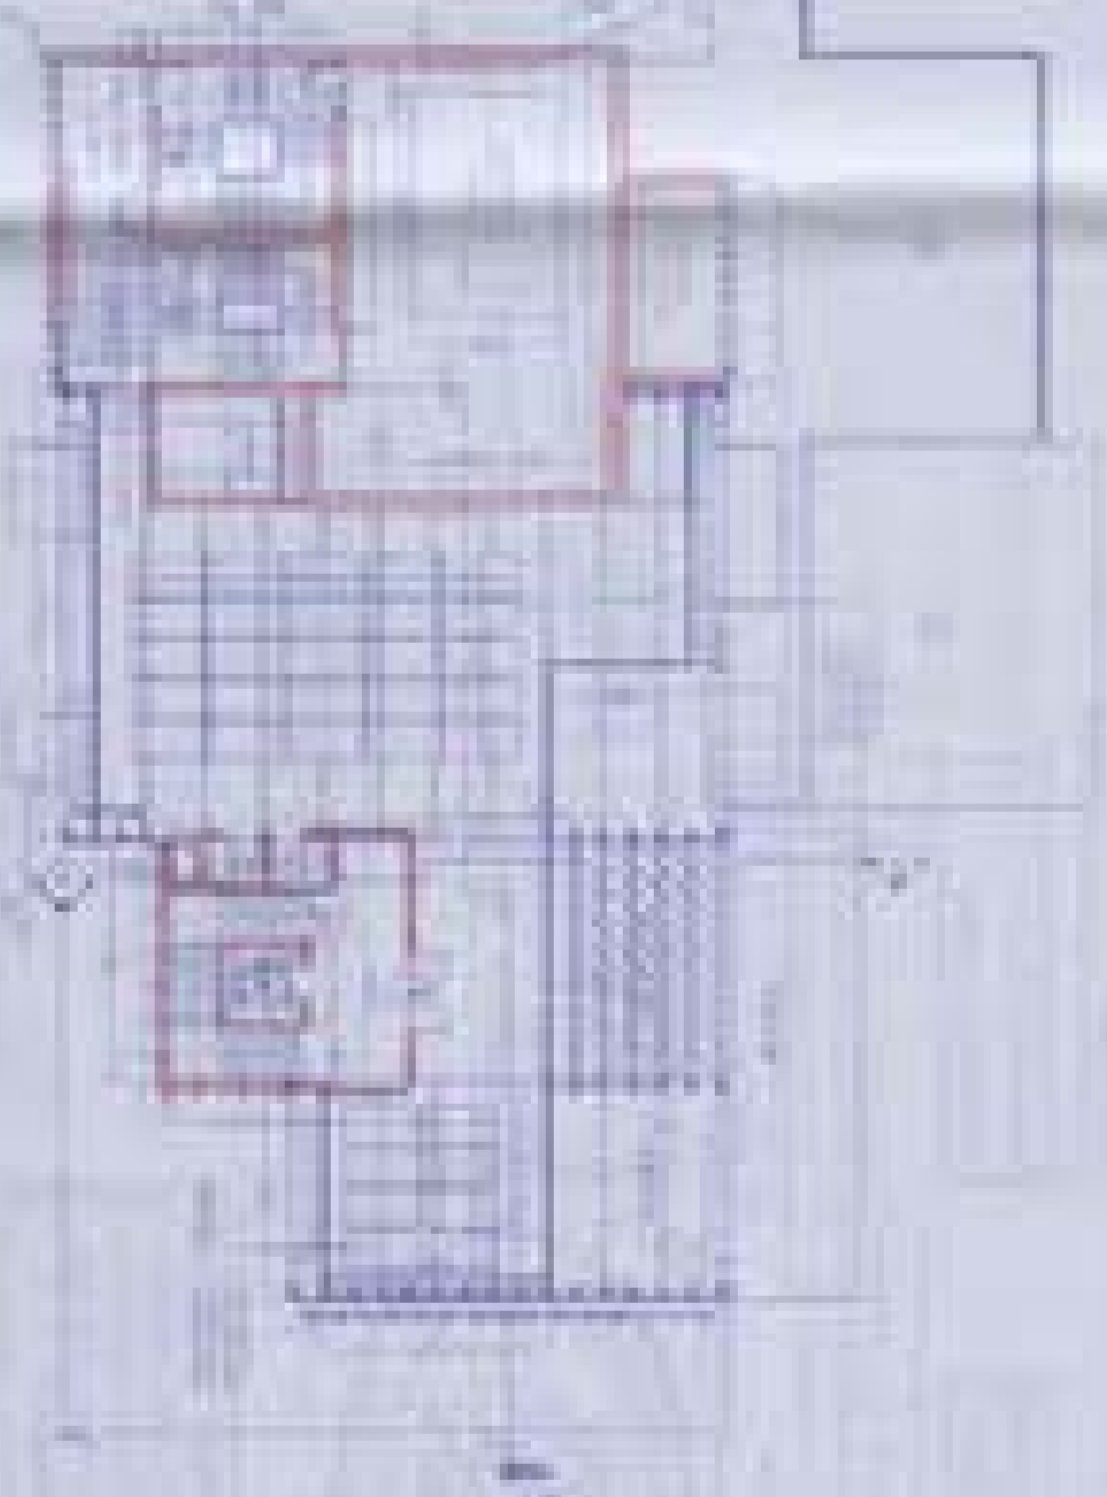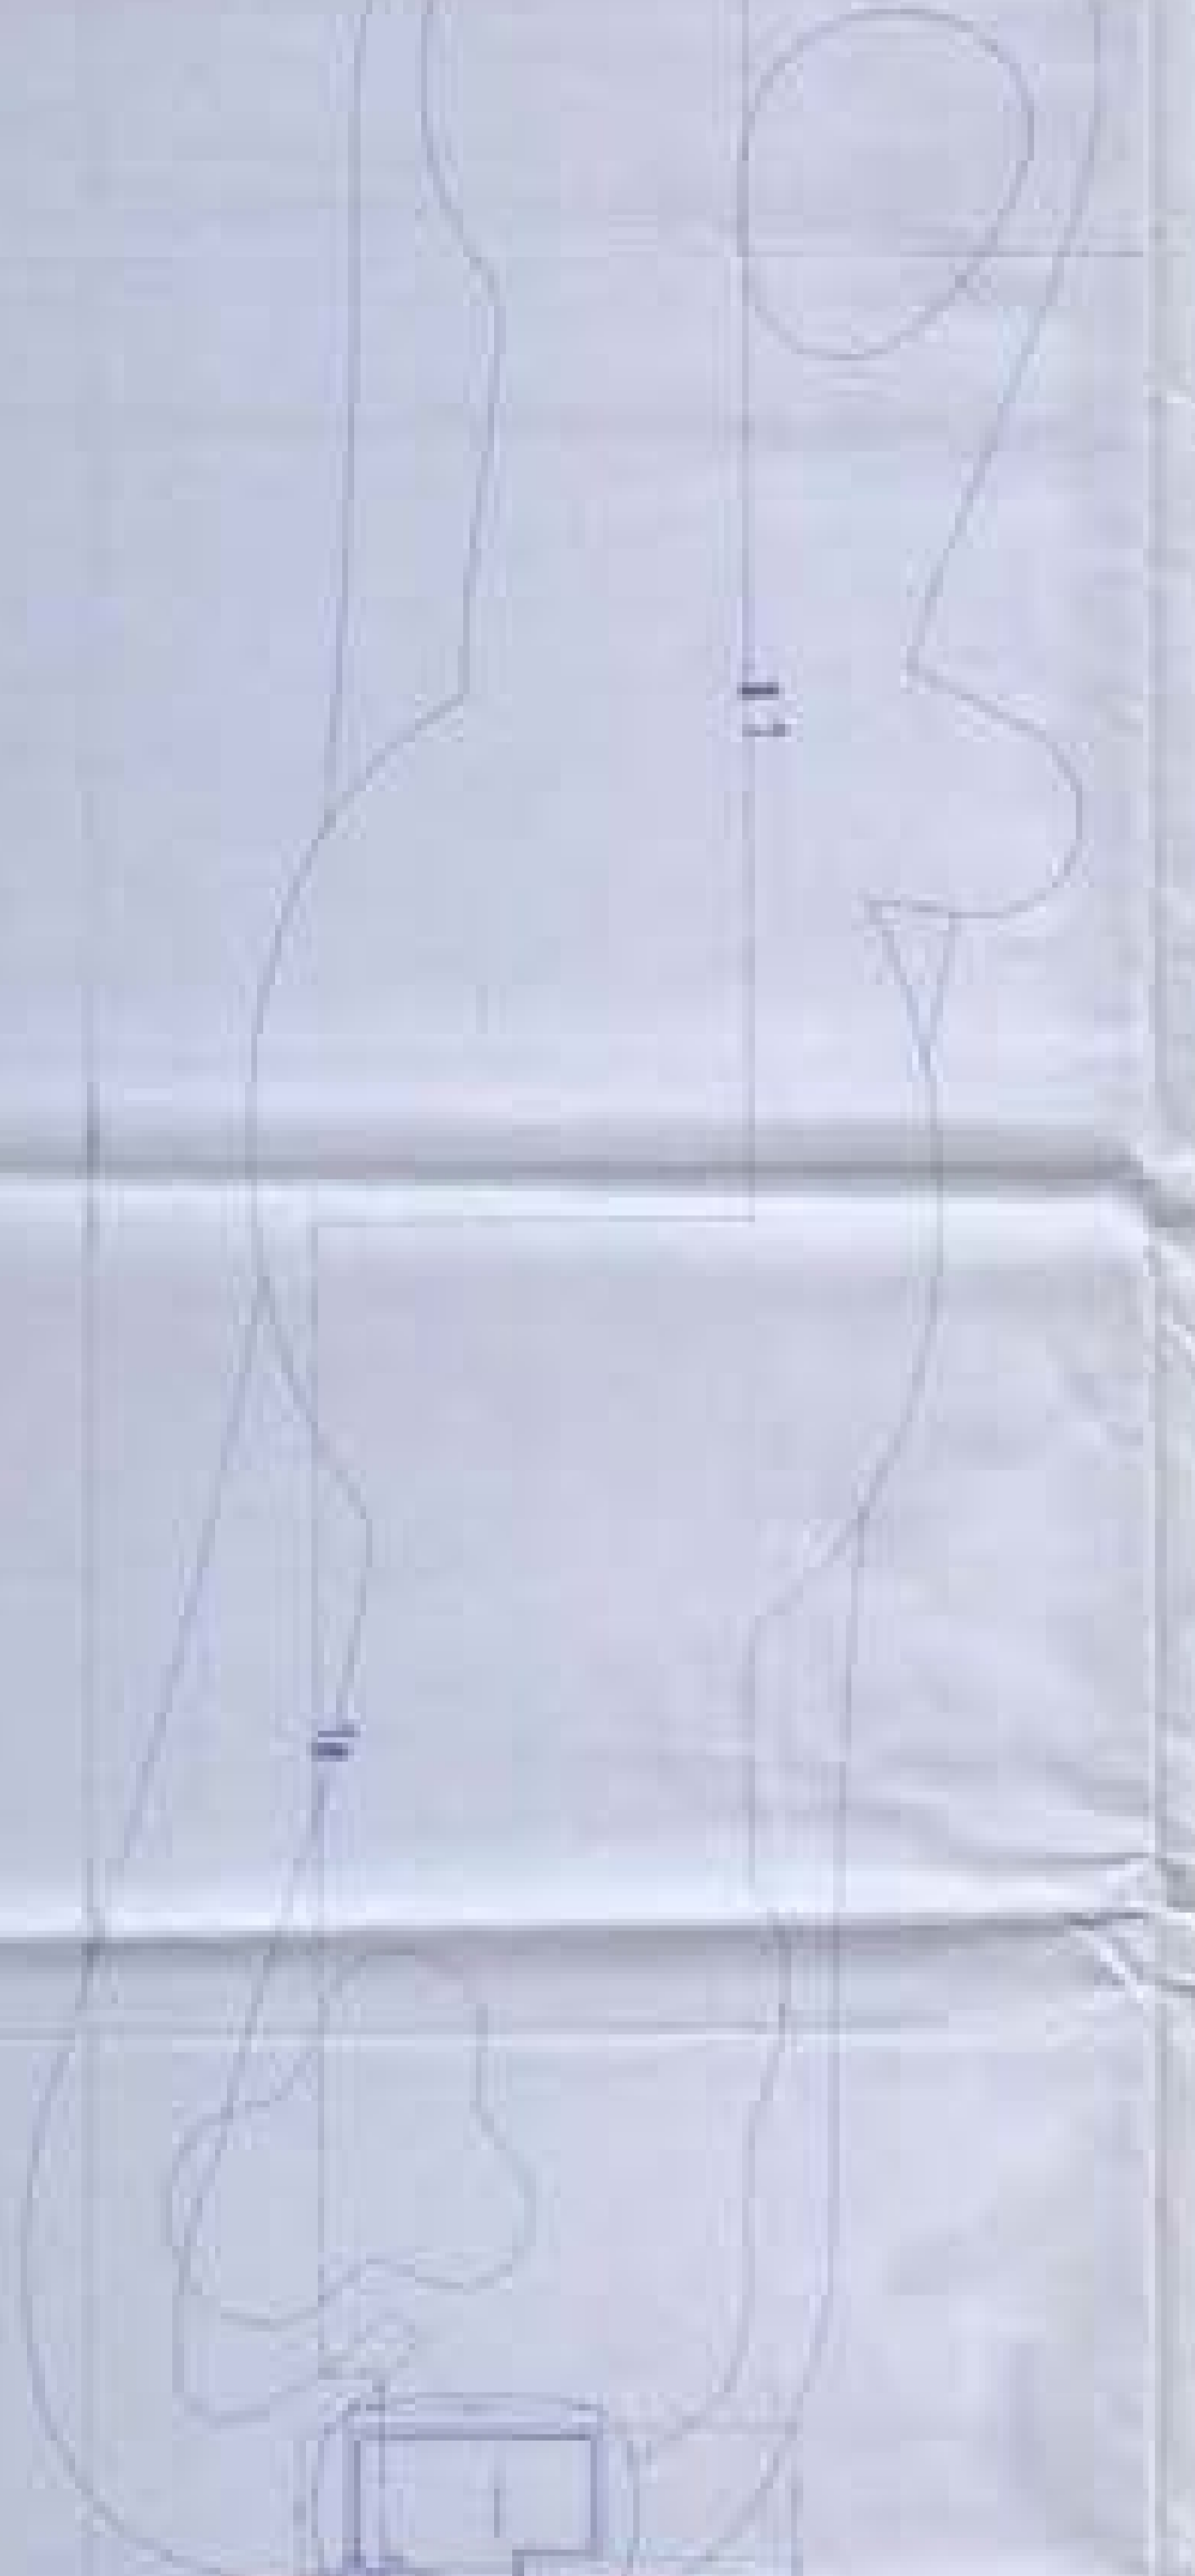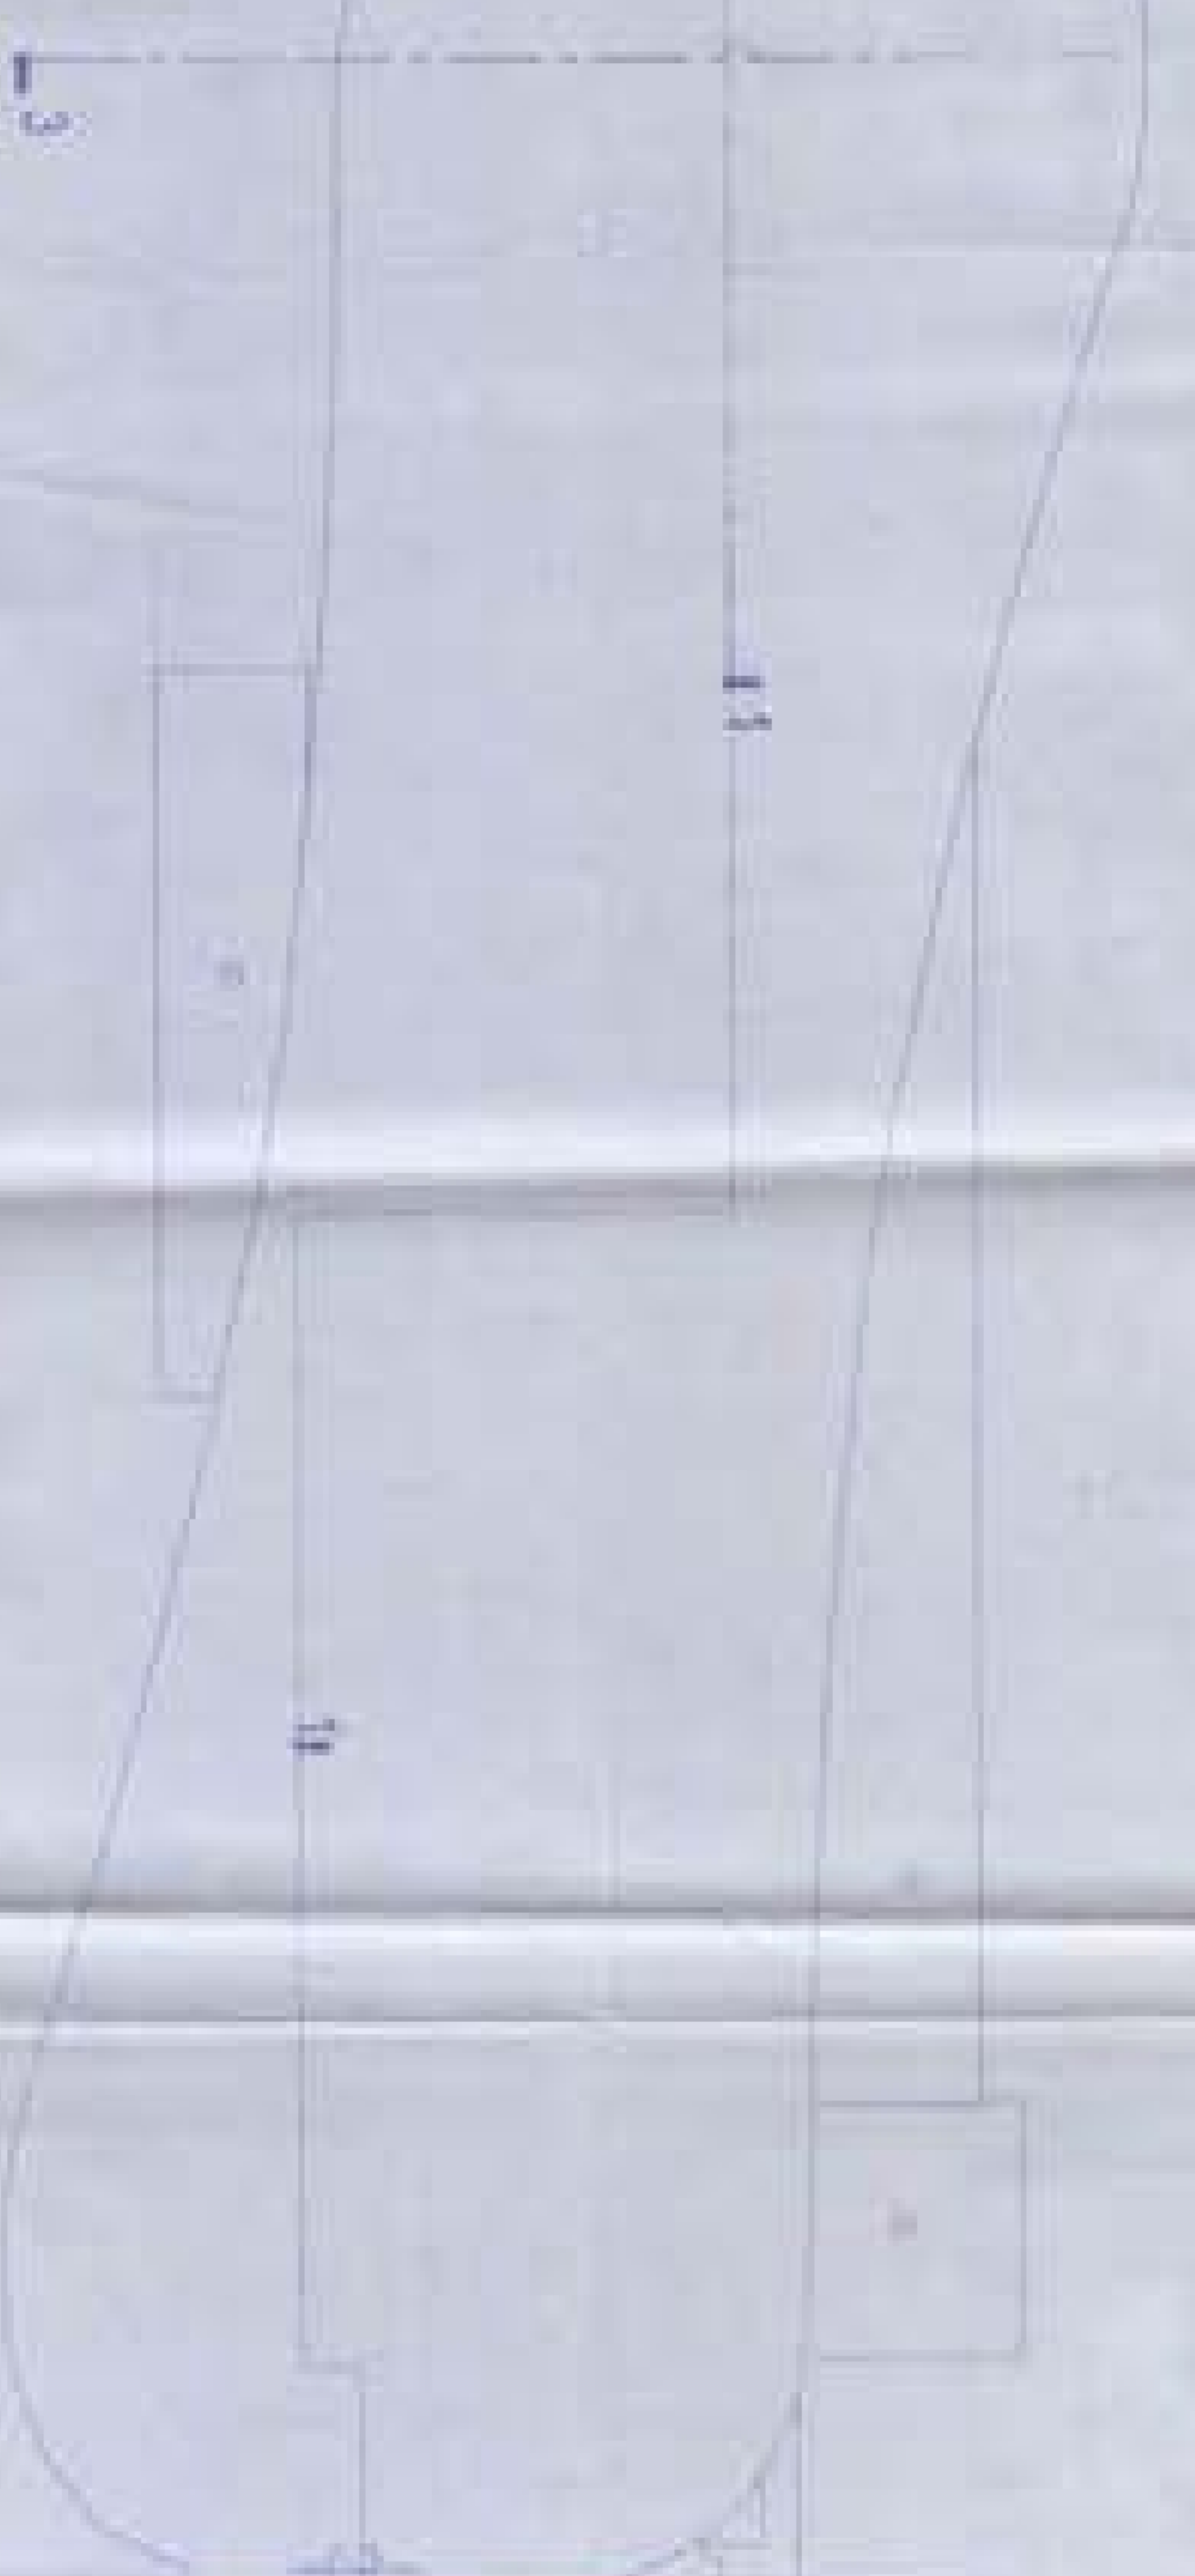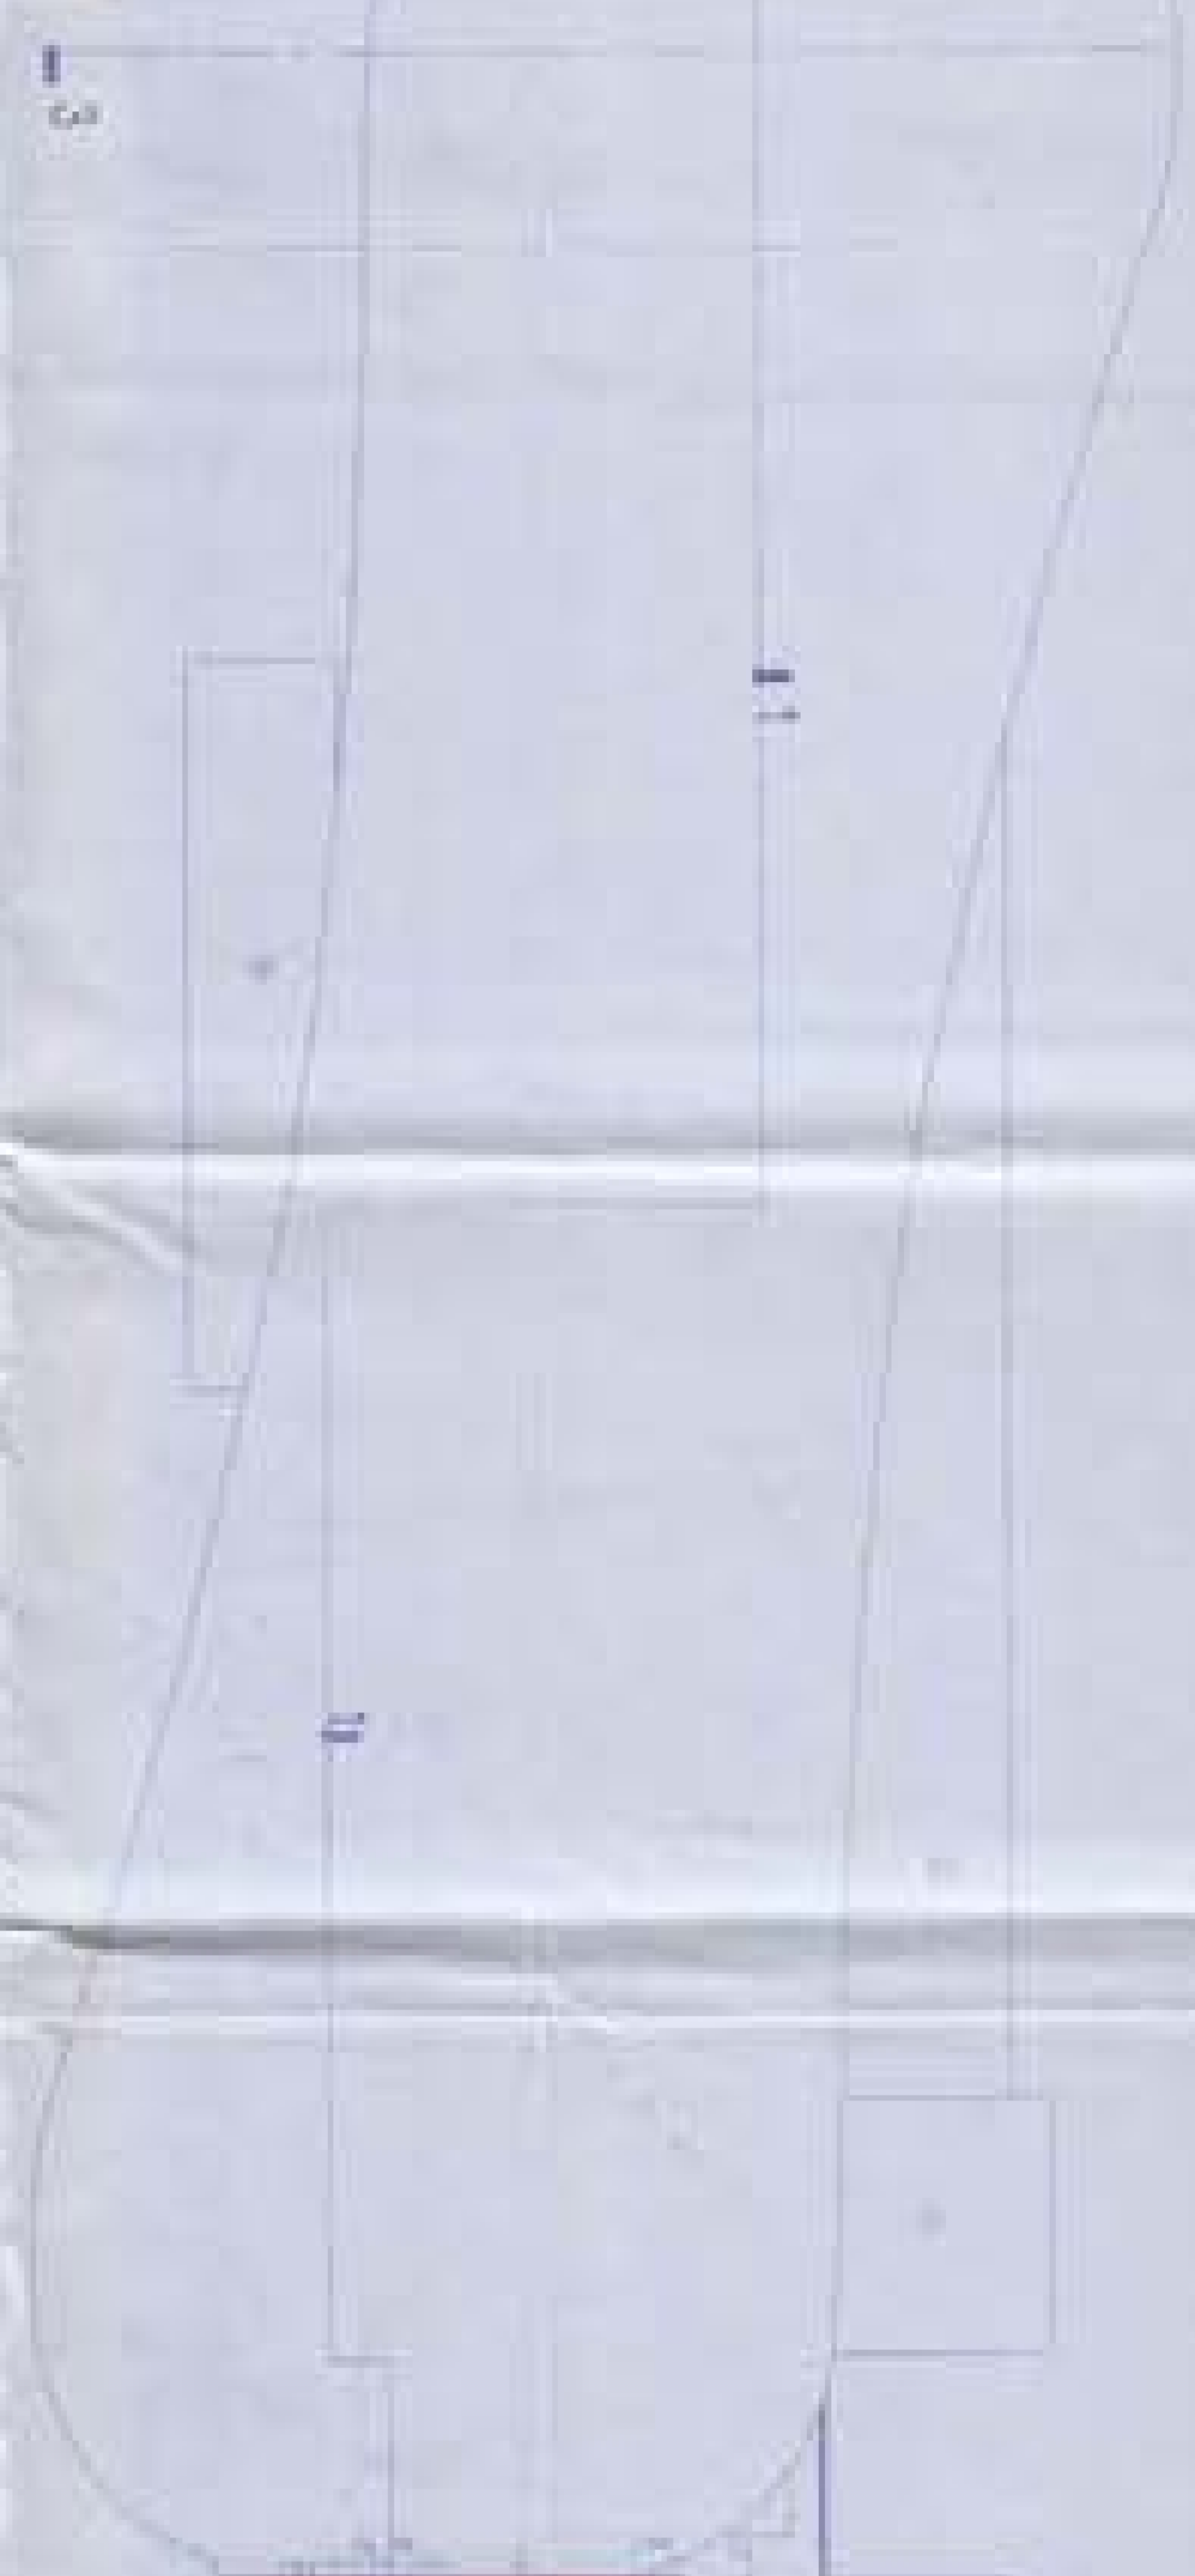


WING A - ROOF LEVEL PLAN  
scale 1:200



WING A - 37 TH FLOOR PLAN  
scale 1:200

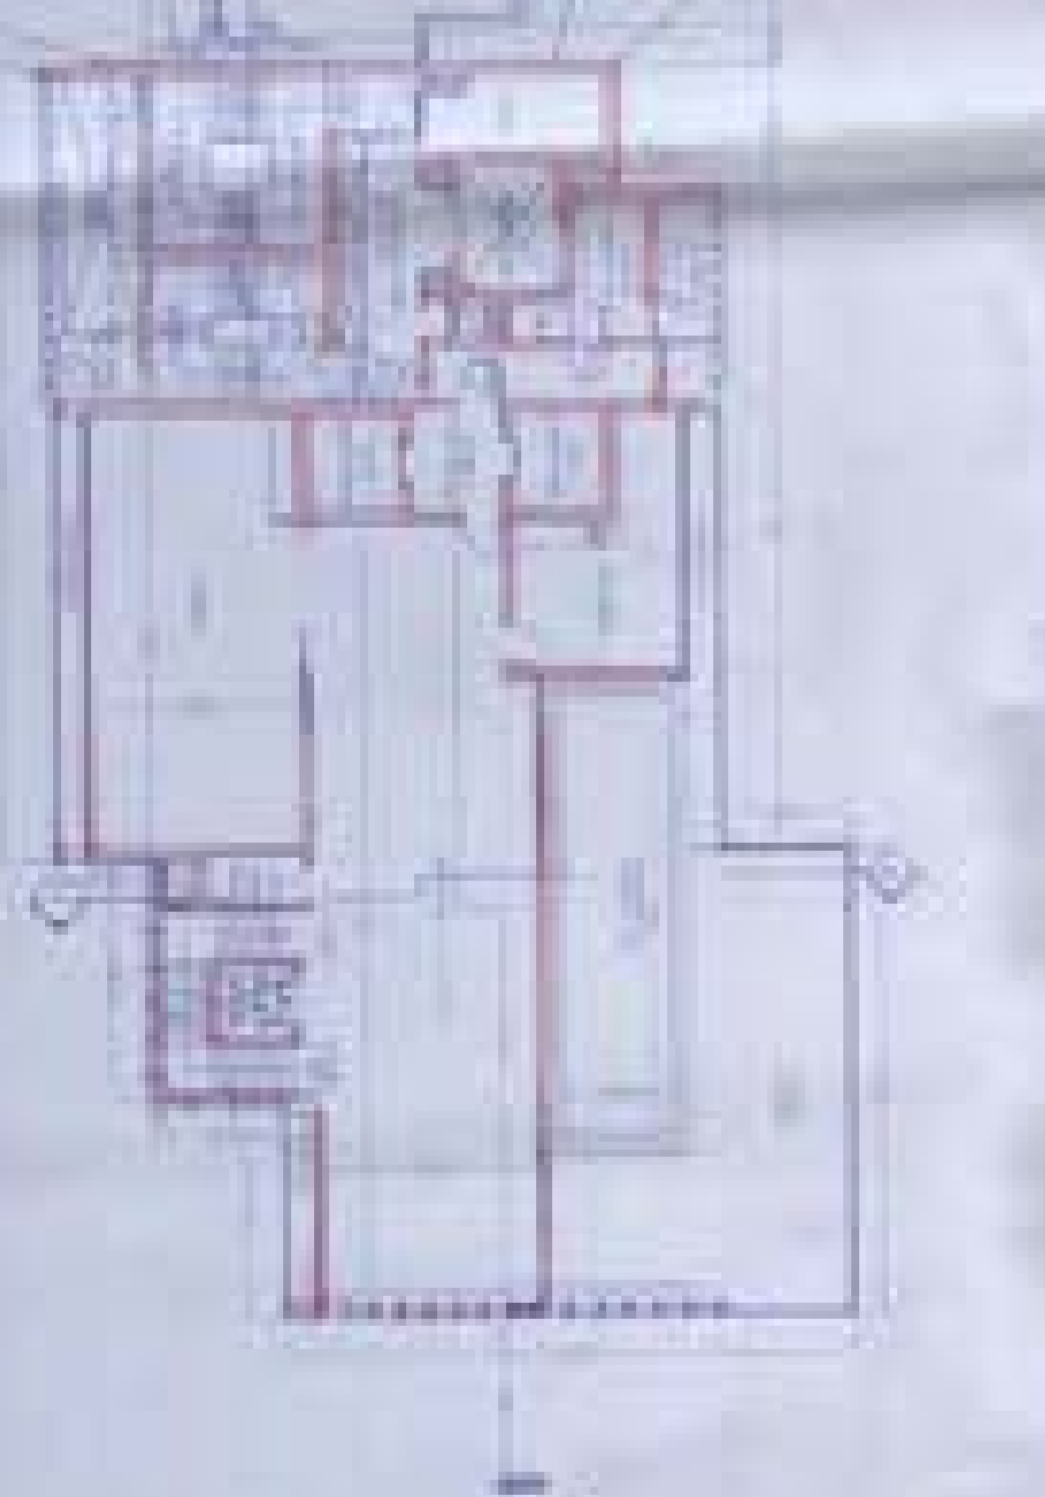


WING A - 36 FLOOR PLAN  
scale 1:200

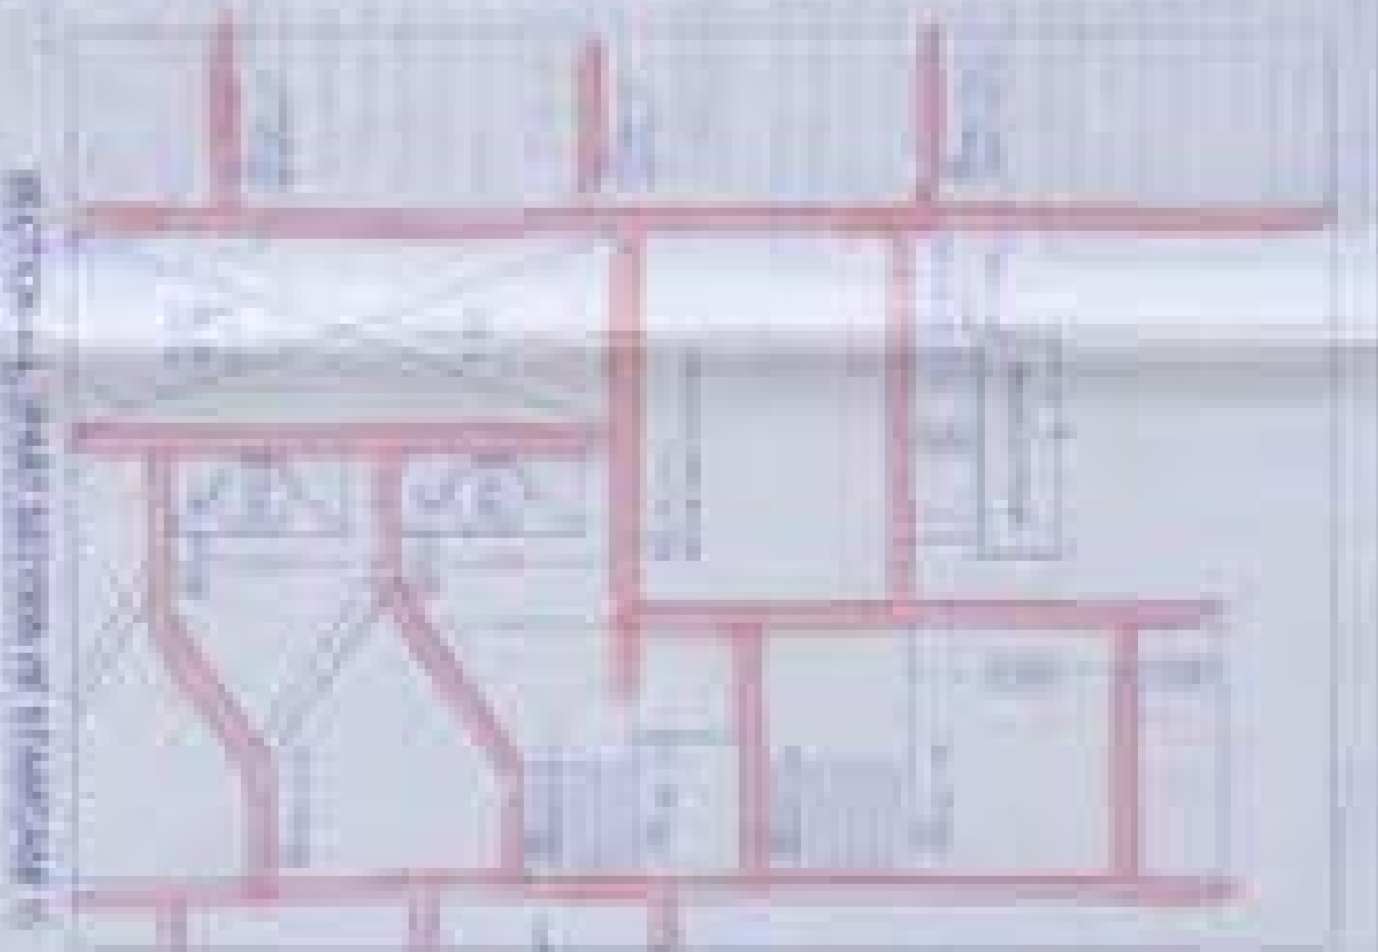

WING A - 36 FLOOR PLAN  
scale 1:200



WING A - 37 TH FLOOR PLAN  
scale 1:200

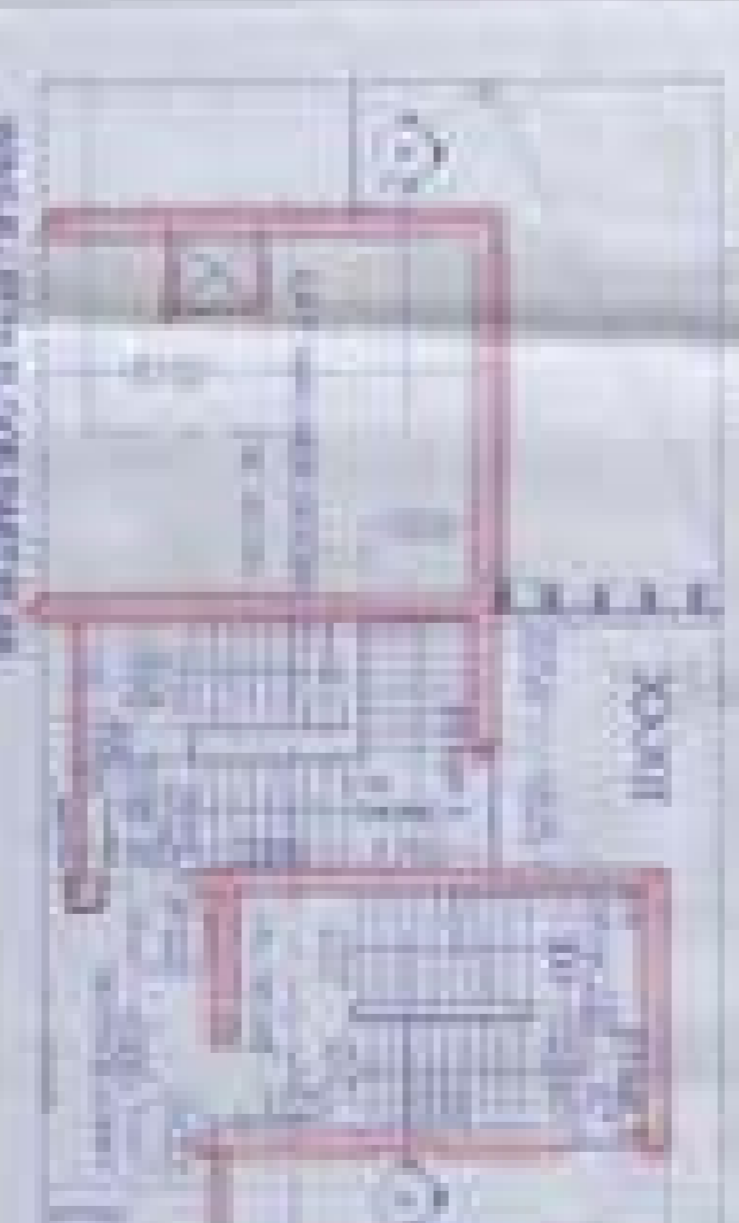

WING B - 37 TH FLOOR PLAN  
scale 1:200



WING B - 36 FLOOR PLAN  
scale 1:200



WING B - 36 FLOOR PLAN  
scale 1:200

NO.	REVISION	DATE
1	ISSUED FOR PERMIT	10/10/2011
2	ISSUED FOR PERMIT	10/10/2011
SITE: \_\_\_\_\_  
 DRAWING NO: \_\_\_\_\_  
 DATE: \_\_\_\_\_  
 SCALE: \_\_\_\_\_  
 PROJECT: \_\_\_\_\_  
 CLIENT: \_\_\_\_\_  
 ARCHITECT: \_\_\_\_\_  
 ENGINEER: \_\_\_\_\_  
 CONTRACTOR: \_\_\_\_\_  
 APPROVED BY: \_\_\_\_\_  
 DATE: \_\_\_\_\_  
 PROJECT NO: \_\_\_\_\_  
 SHEET NO: 20 OF 26 - R3  
 arc studio  
 20 OF 26 - R3  
 PROJECT NO: \_\_\_\_\_  
 SHEET NO: \_\_\_\_\_  
 PROJECT: \_\_\_\_\_  
 CLIENT: \_\_\_\_\_  
 ARCHITECT: \_\_\_\_\_  
 ENGINEER: \_\_\_\_\_  
 CONTRACTOR: \_\_\_\_\_  
 APPROVED BY: \_\_\_\_\_  
 DATE: \_\_\_\_\_  
 PROJECT NO: \_\_\_\_\_  
 SHEET NO: \_\_\_\_\_