




WING B - 26th FLOOR PLAN
SCALE: 1/8" = 1'-0"

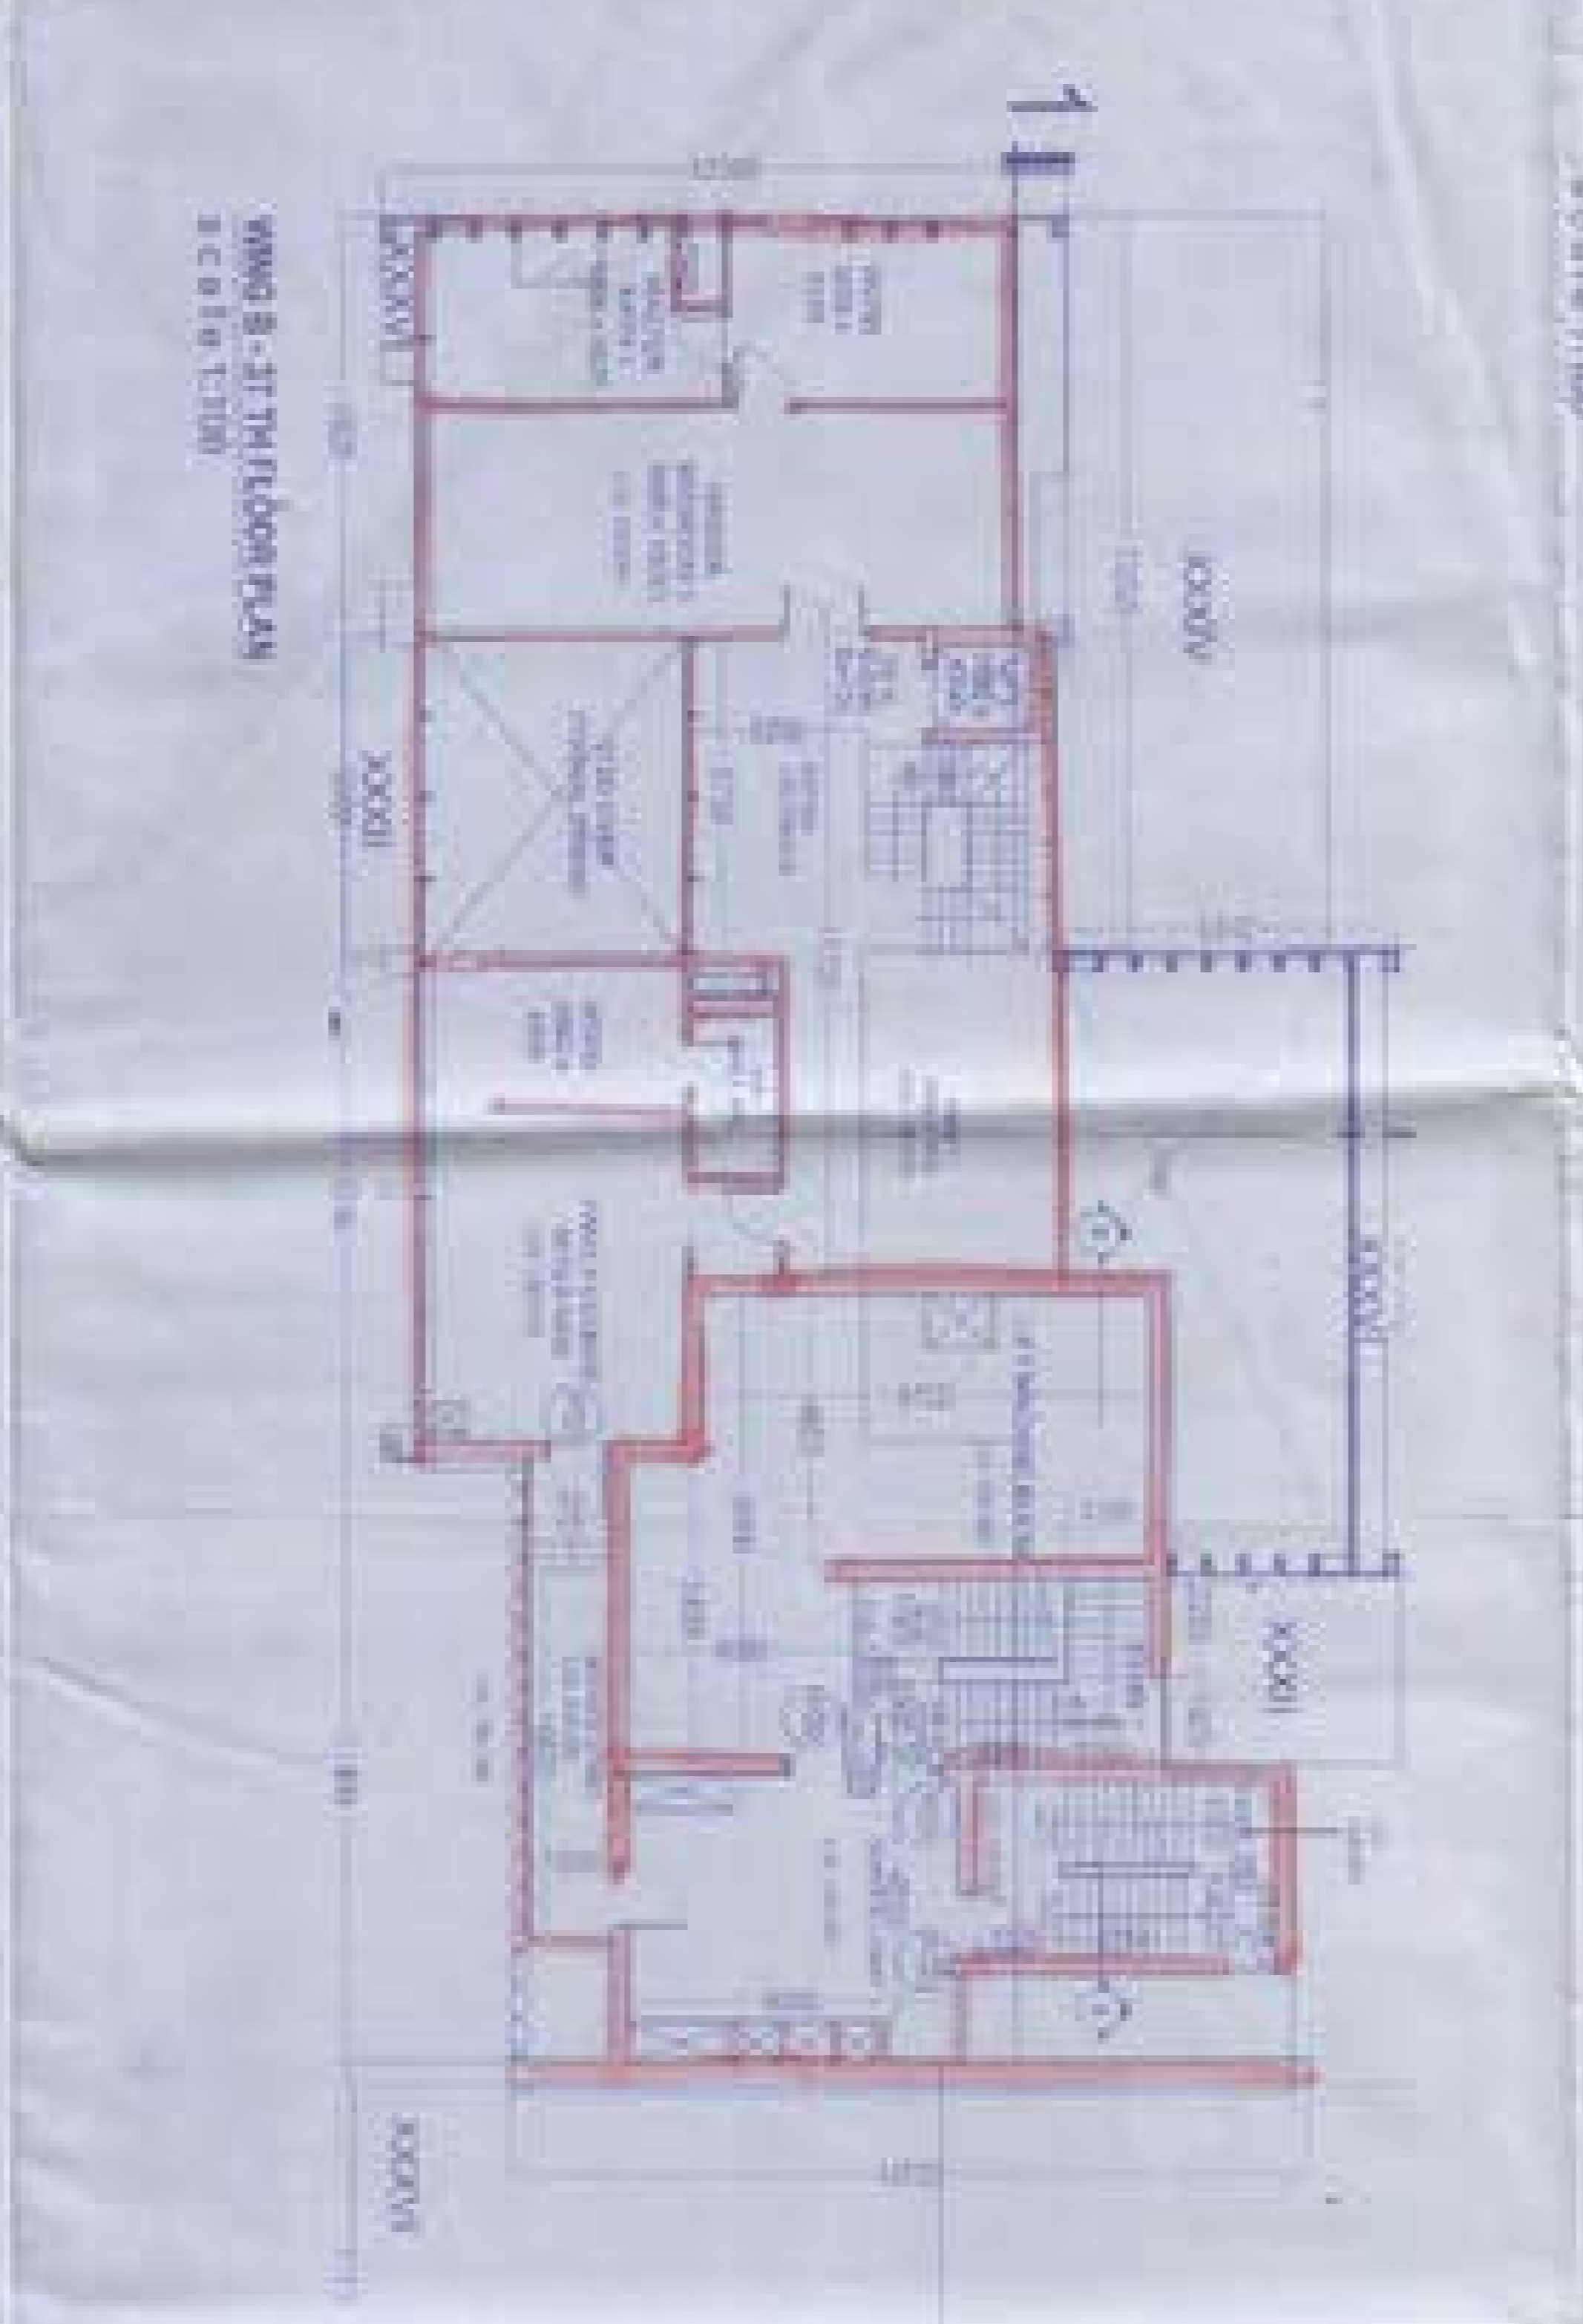


WING B - 27th FLOOR PLAN
SCALE: 1/8" = 1'-0"

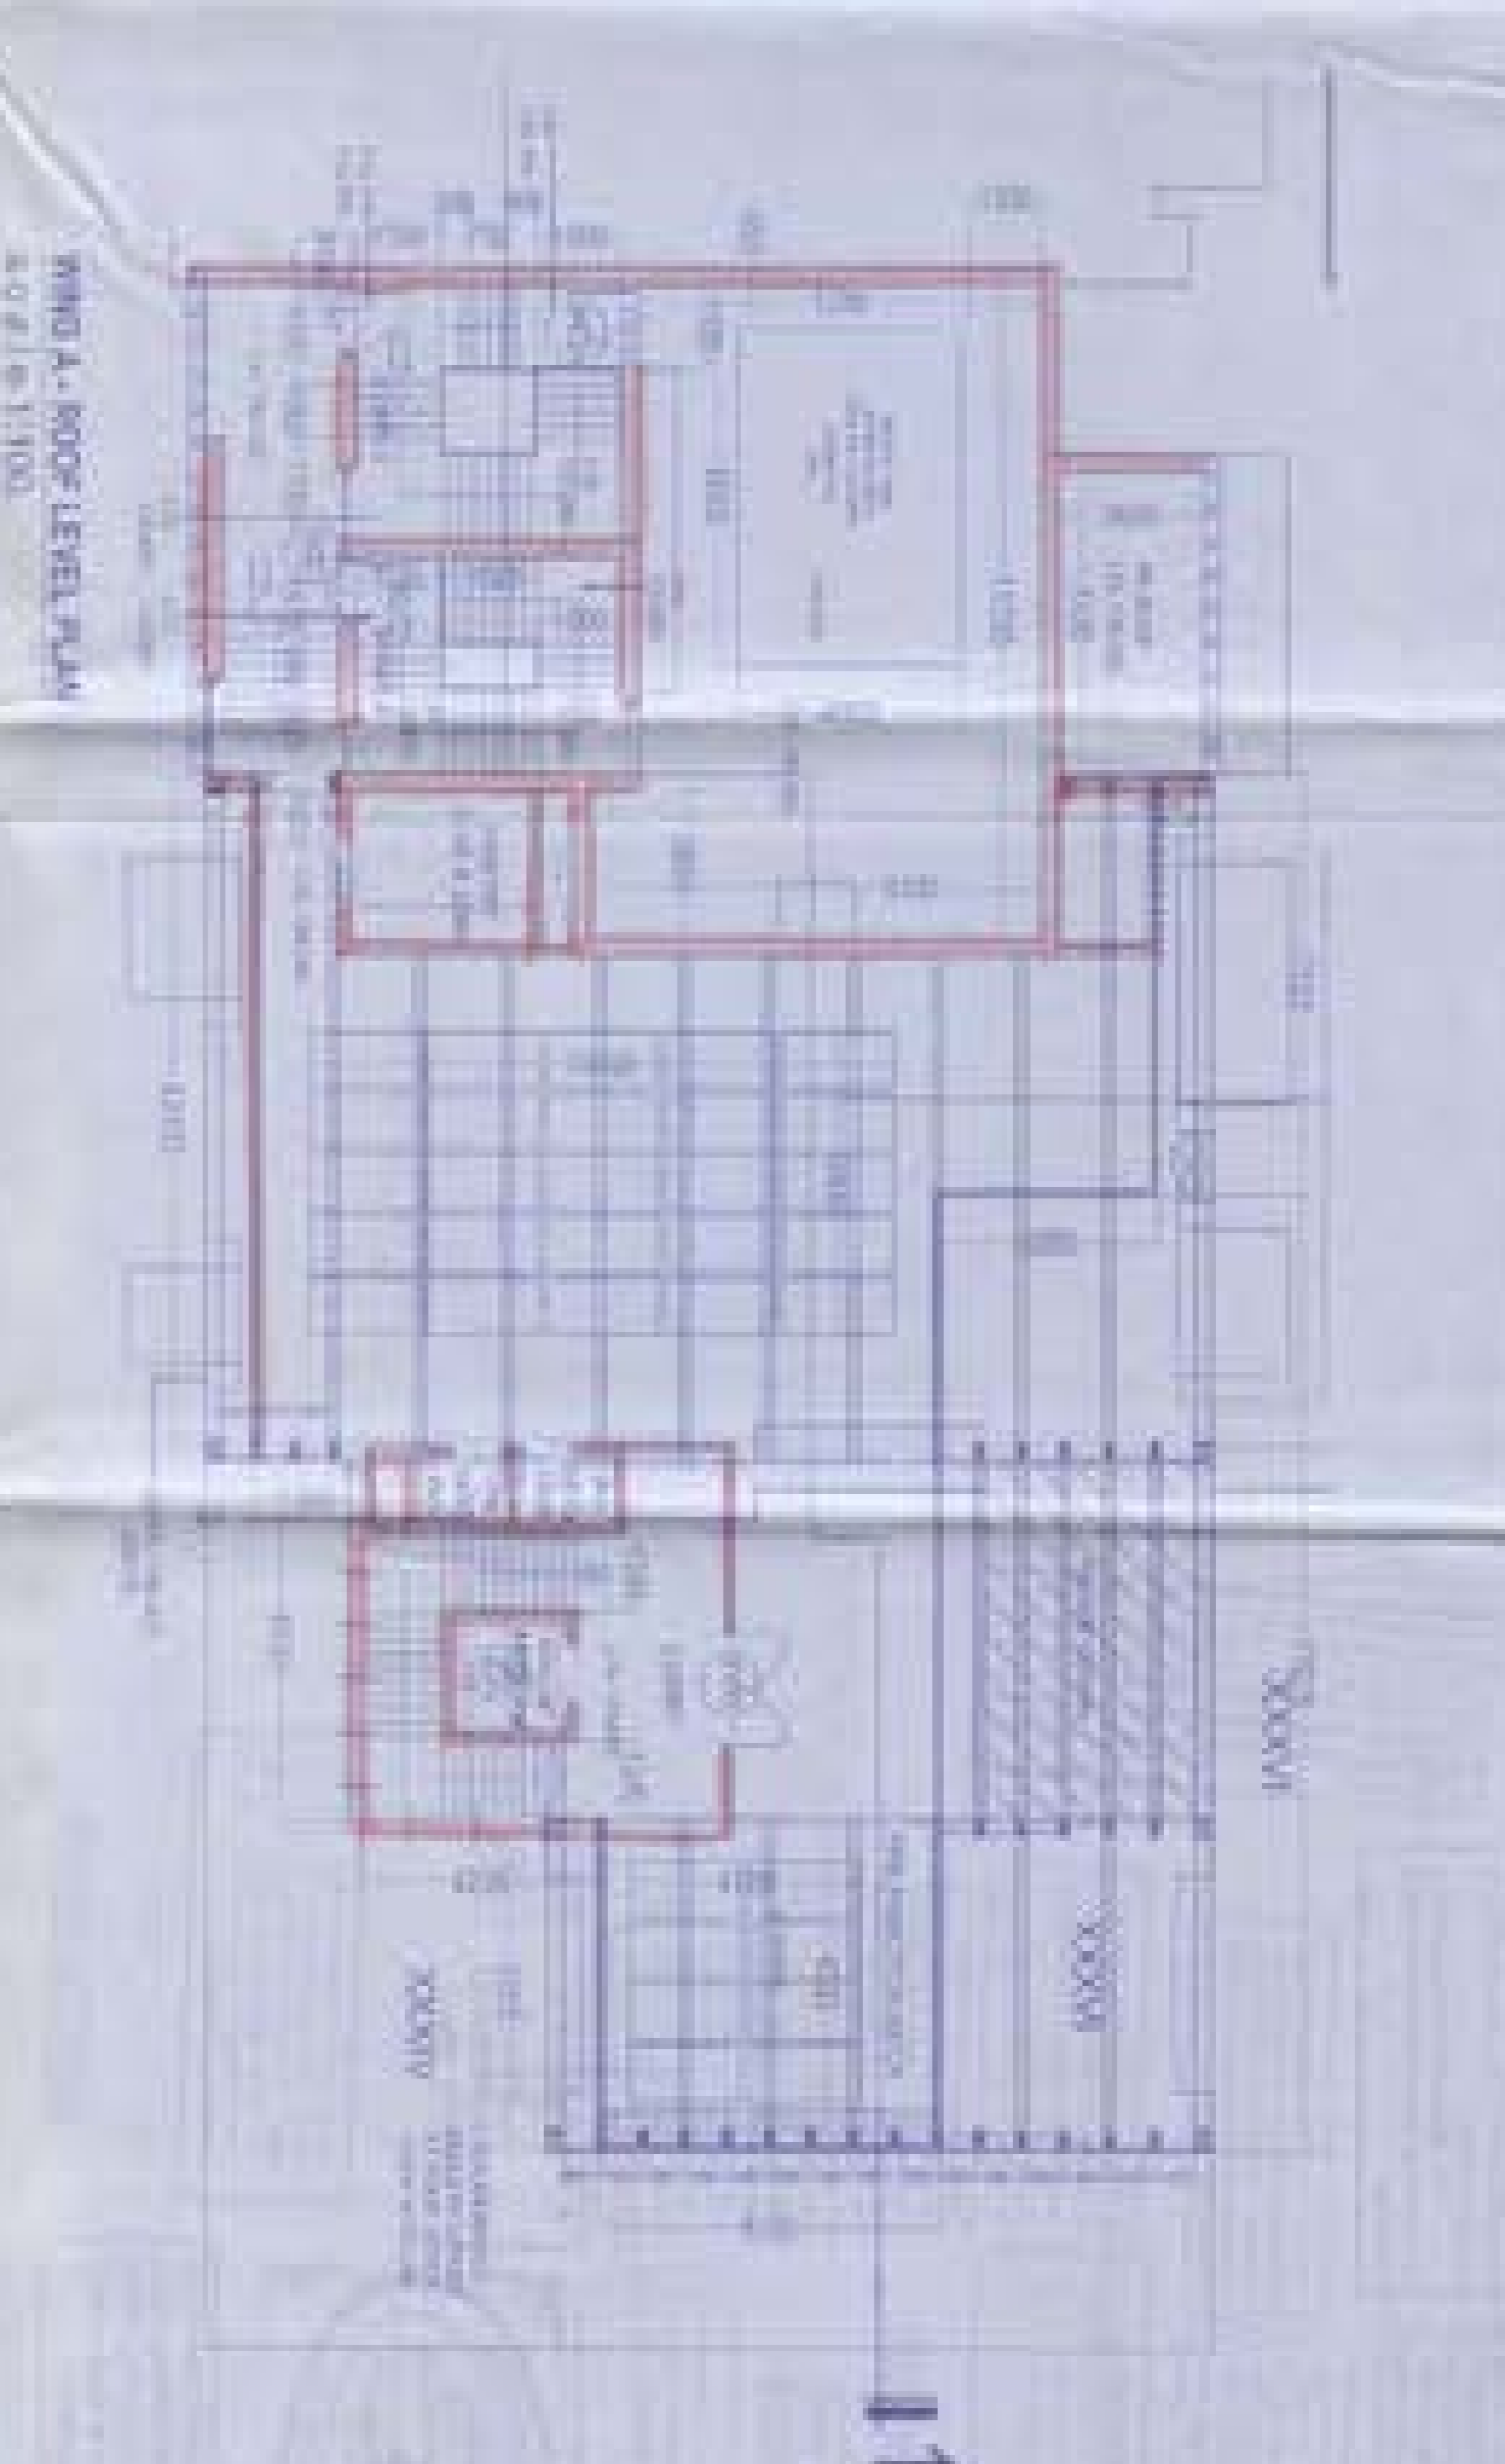


WING A - 26th FLOOR PLAN
SCALE: 1/8" = 1'-0"

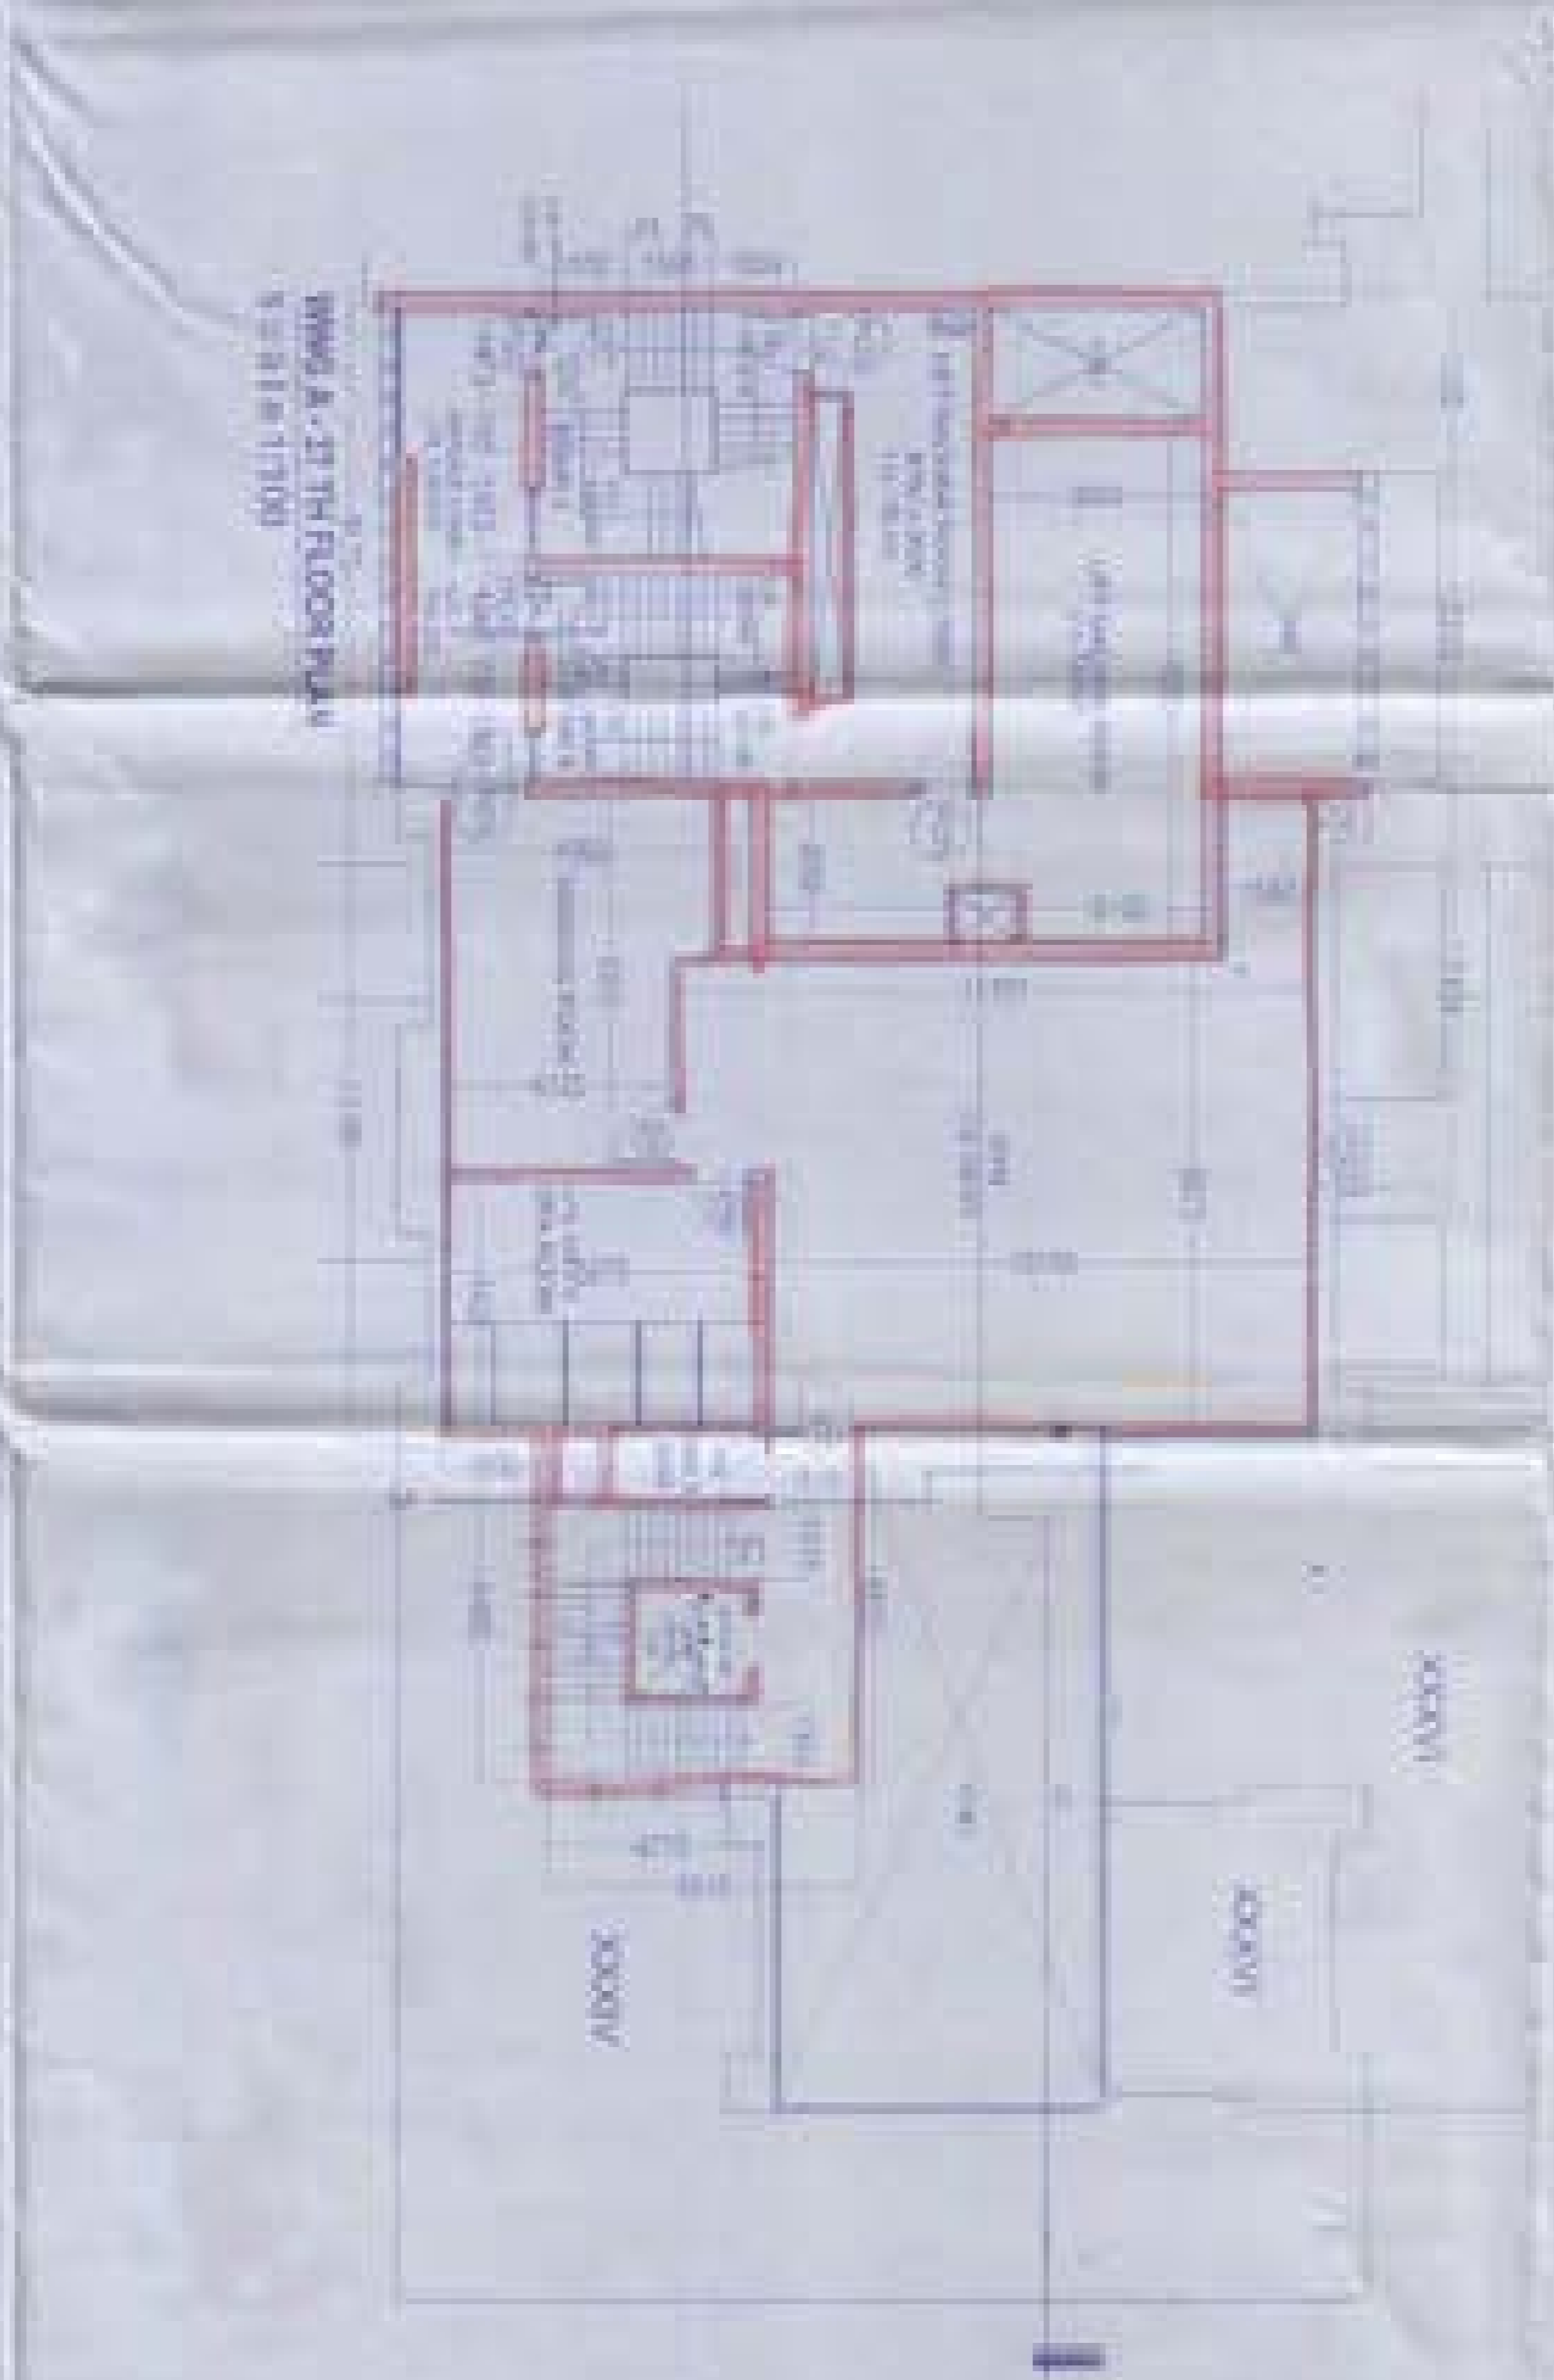

WING A - 27th FLOOR PLAN
SCALE: 1/8" = 1'-0"

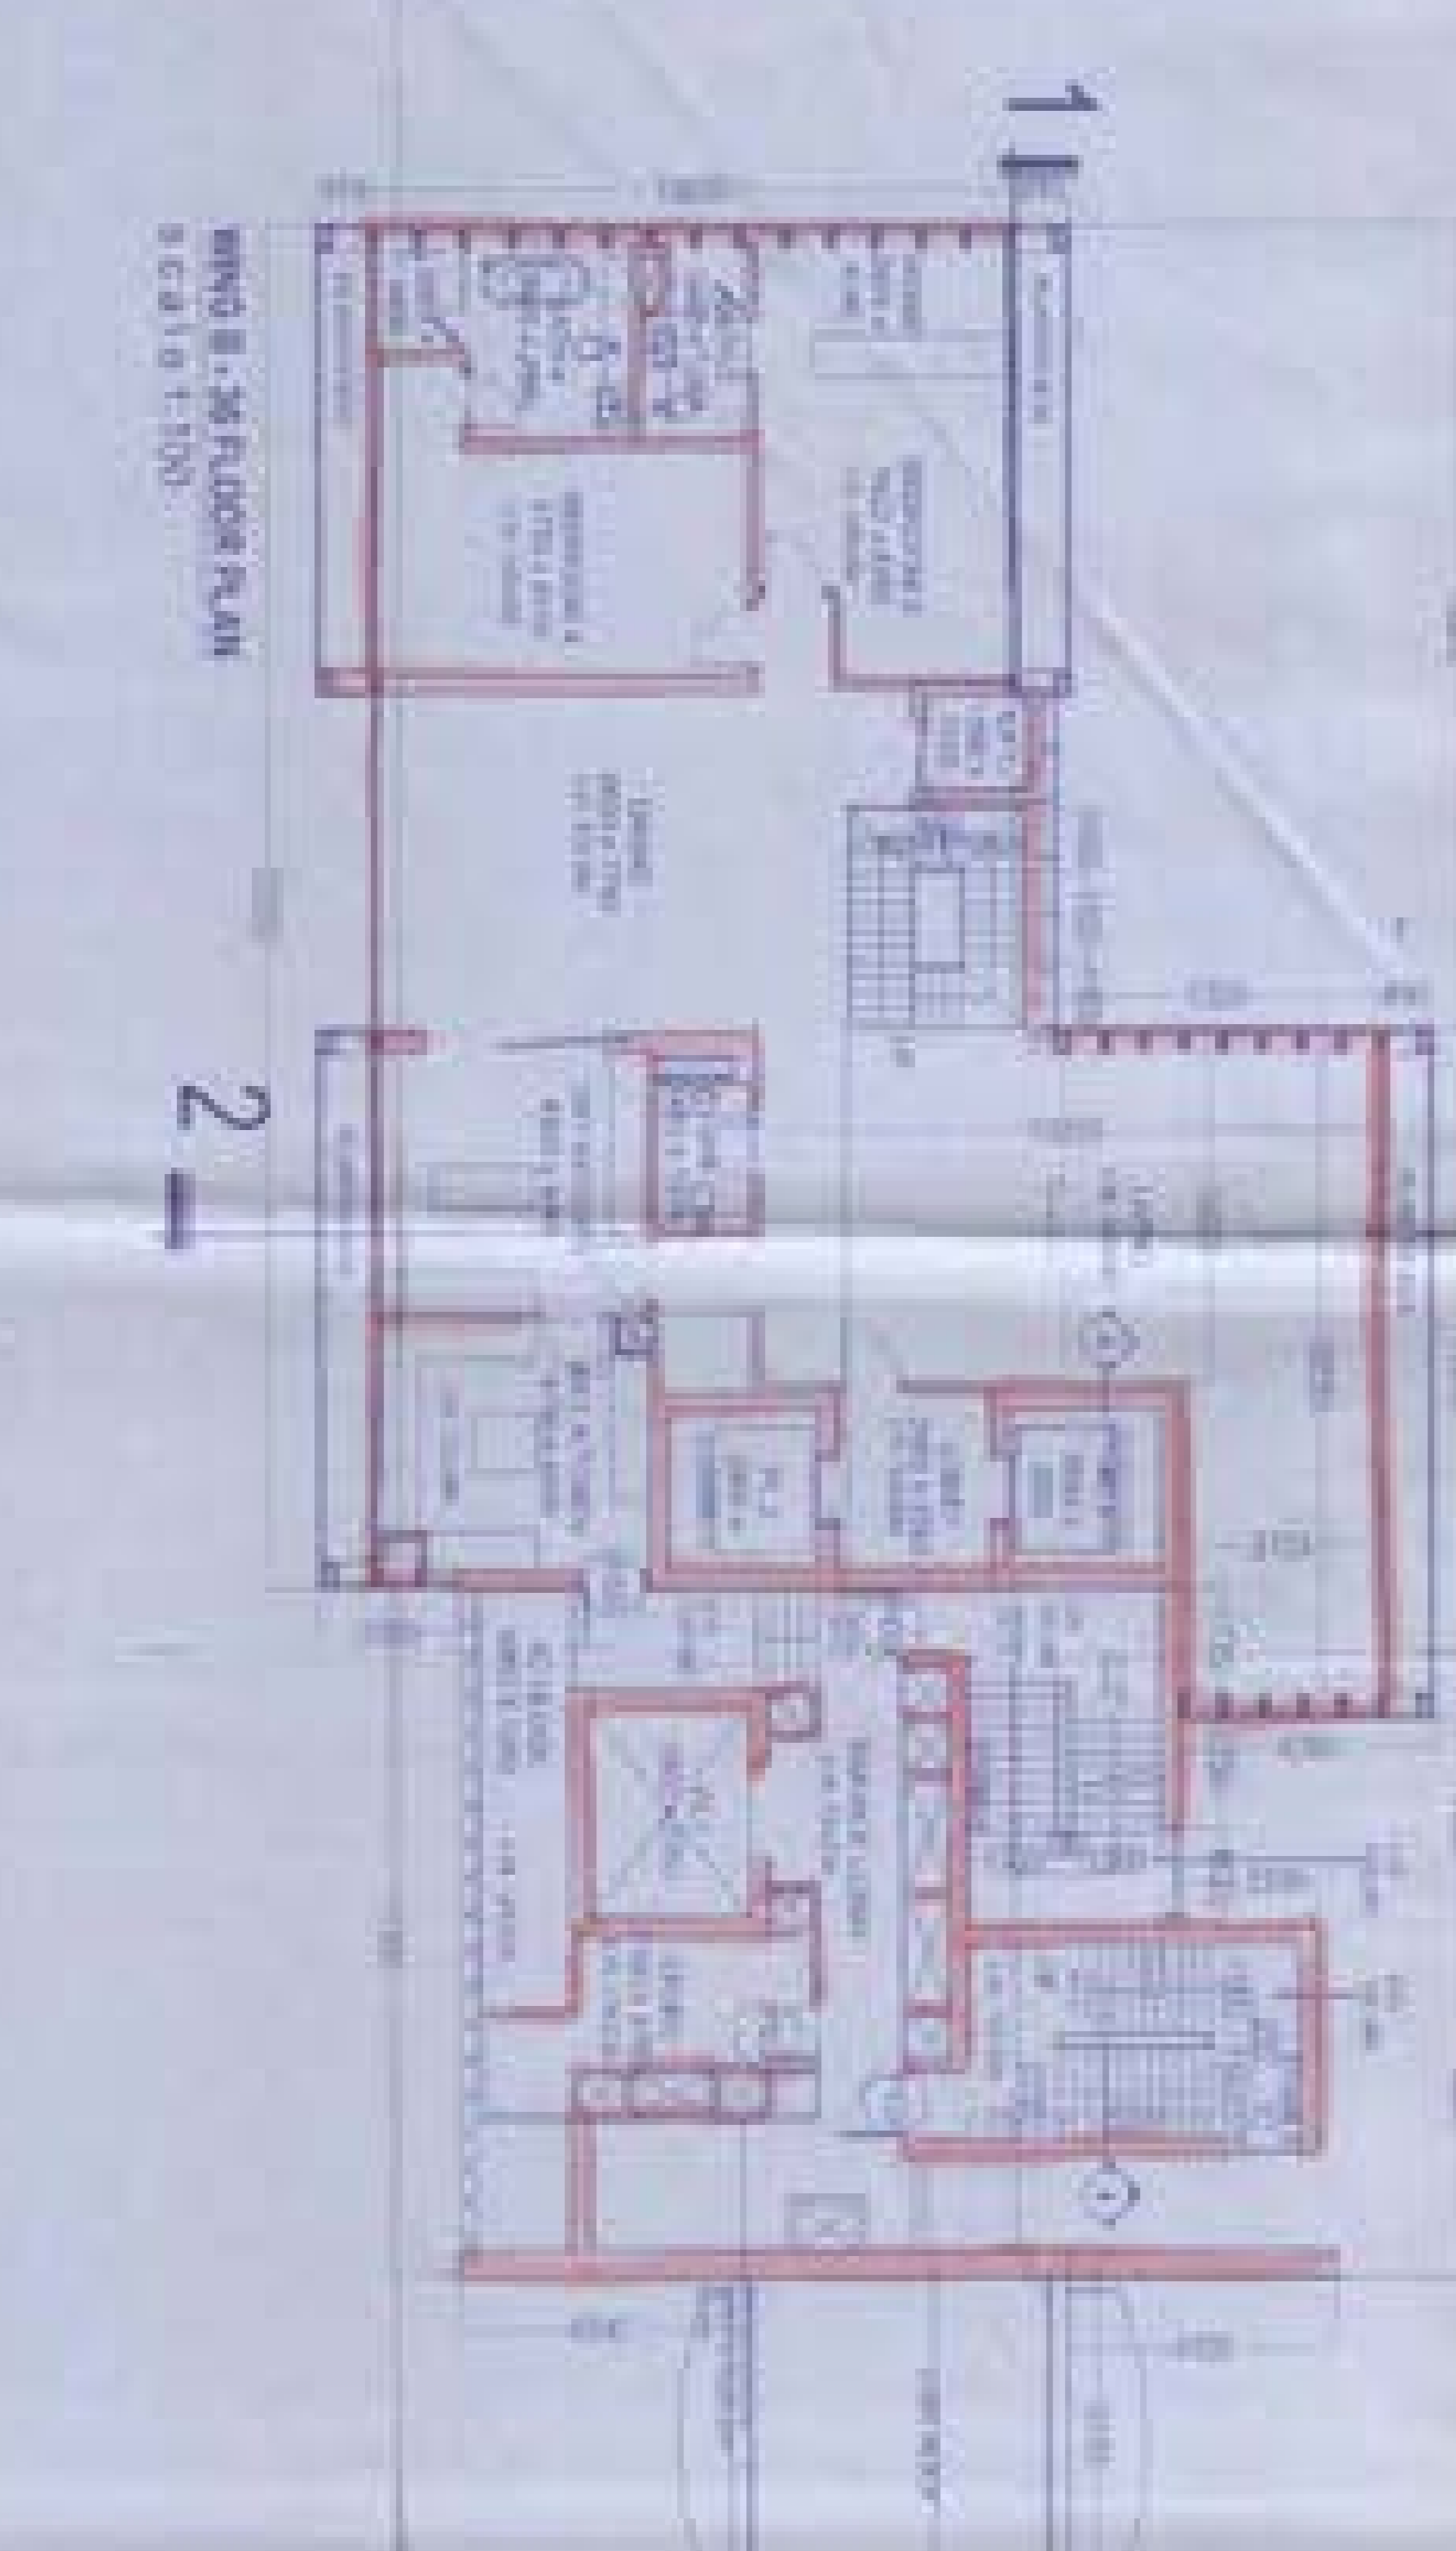

WING B - 25th FLOOR PLAN
SCALE: 1/8" = 1'-0"

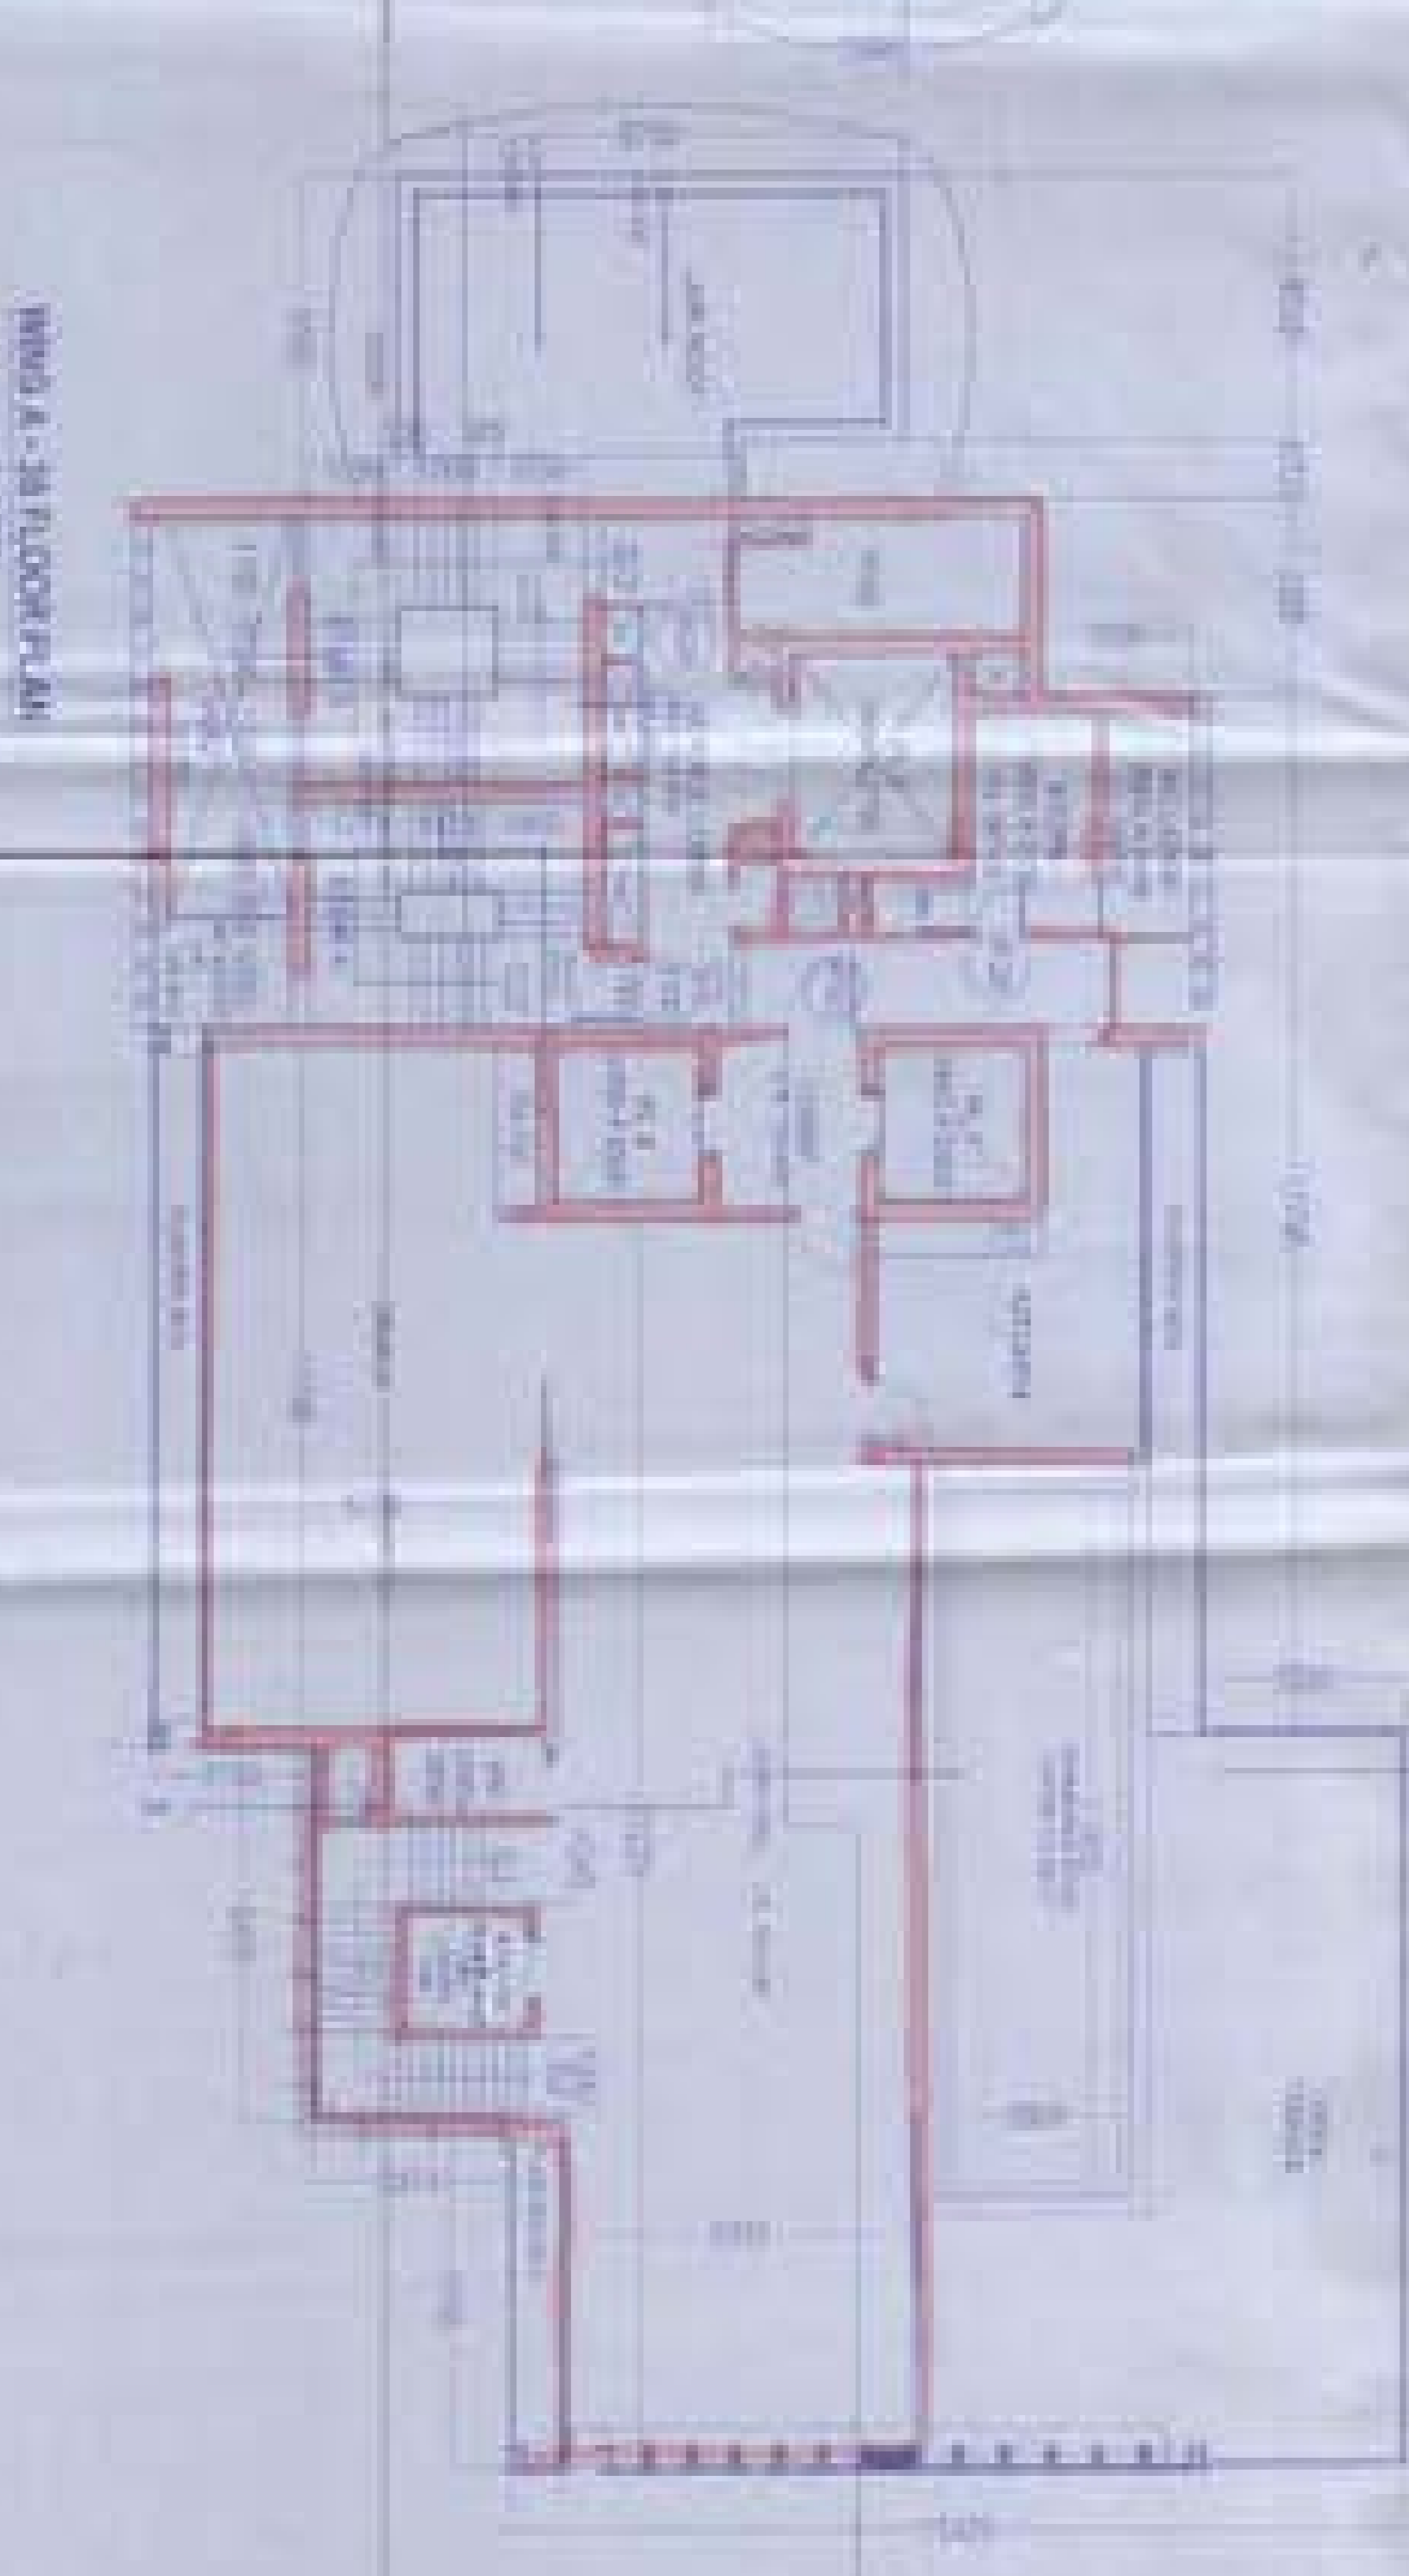

WING A - 25th FLOOR PLAN
SCALE: 1/8" = 1'-0"

DATE: 12/15/2011
 ADDRESS: 1000 BAYVIEW BLVD
 CITY: MIAMI BEACH, FL 33139
 PROJECT: 1000 BAYVIEW BLVD
 SHEET: 21 OF 26 R3

STATE OF FLORIDA
 PROFESSIONAL ENGINEER
 No. 12456
 EXPIRES: 12/15/2011

ARC STUDIO
 1000 BAYVIEW BLVD
 MIAMI BEACH, FL 33139
 (305) 555-1111
 www.arcstudio.com

ARC STUDIO
 1000 BAYVIEW BLVD
 MIAMI BEACH, FL 33139
 (305) 555-1111
 www.arcstudio.com

ARC STUDIO
 1000 BAYVIEW BLVD
 MIAMI BEACH, FL 33139
 (305) 555-1111
 www.arcstudio.com