
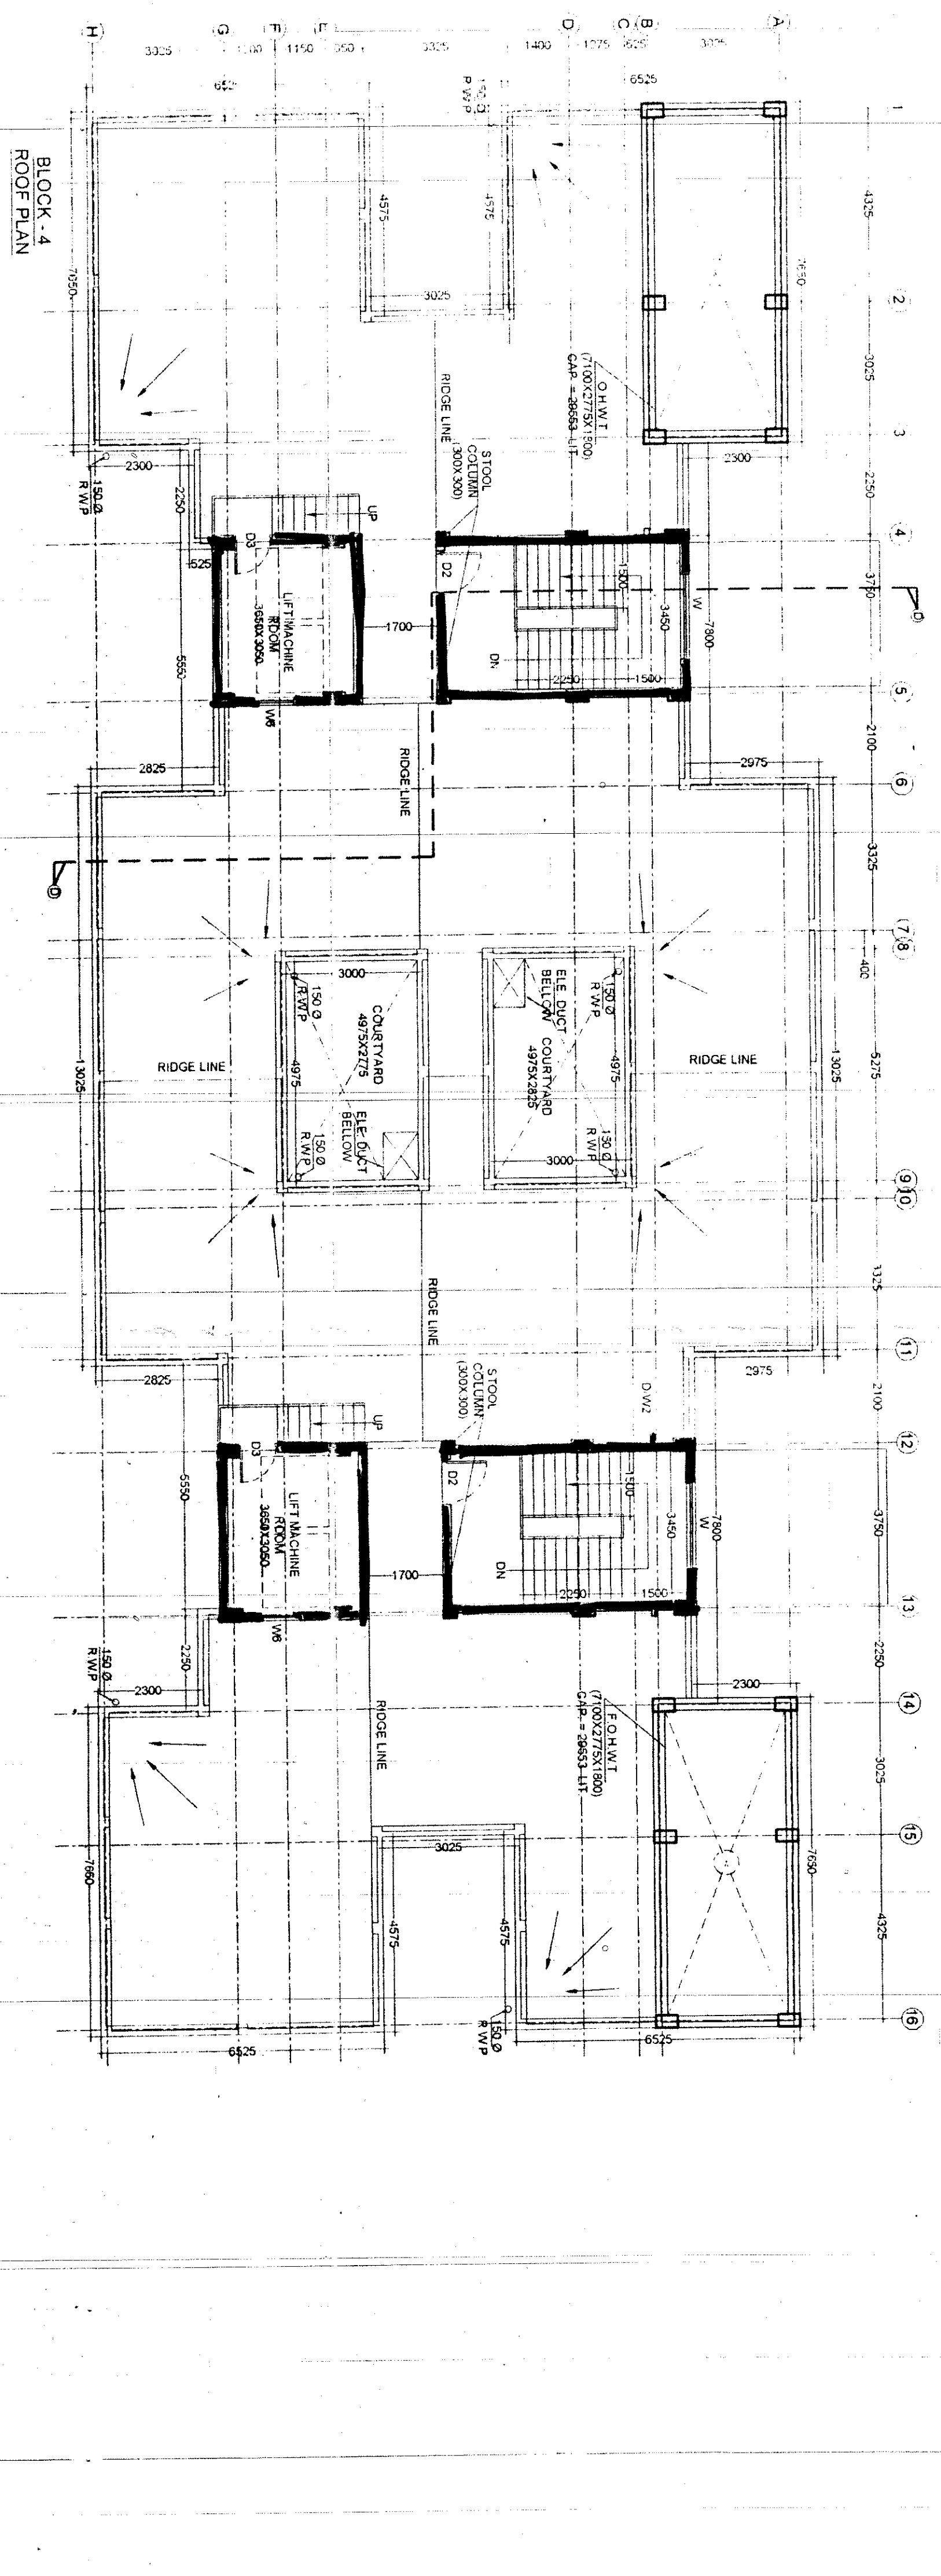
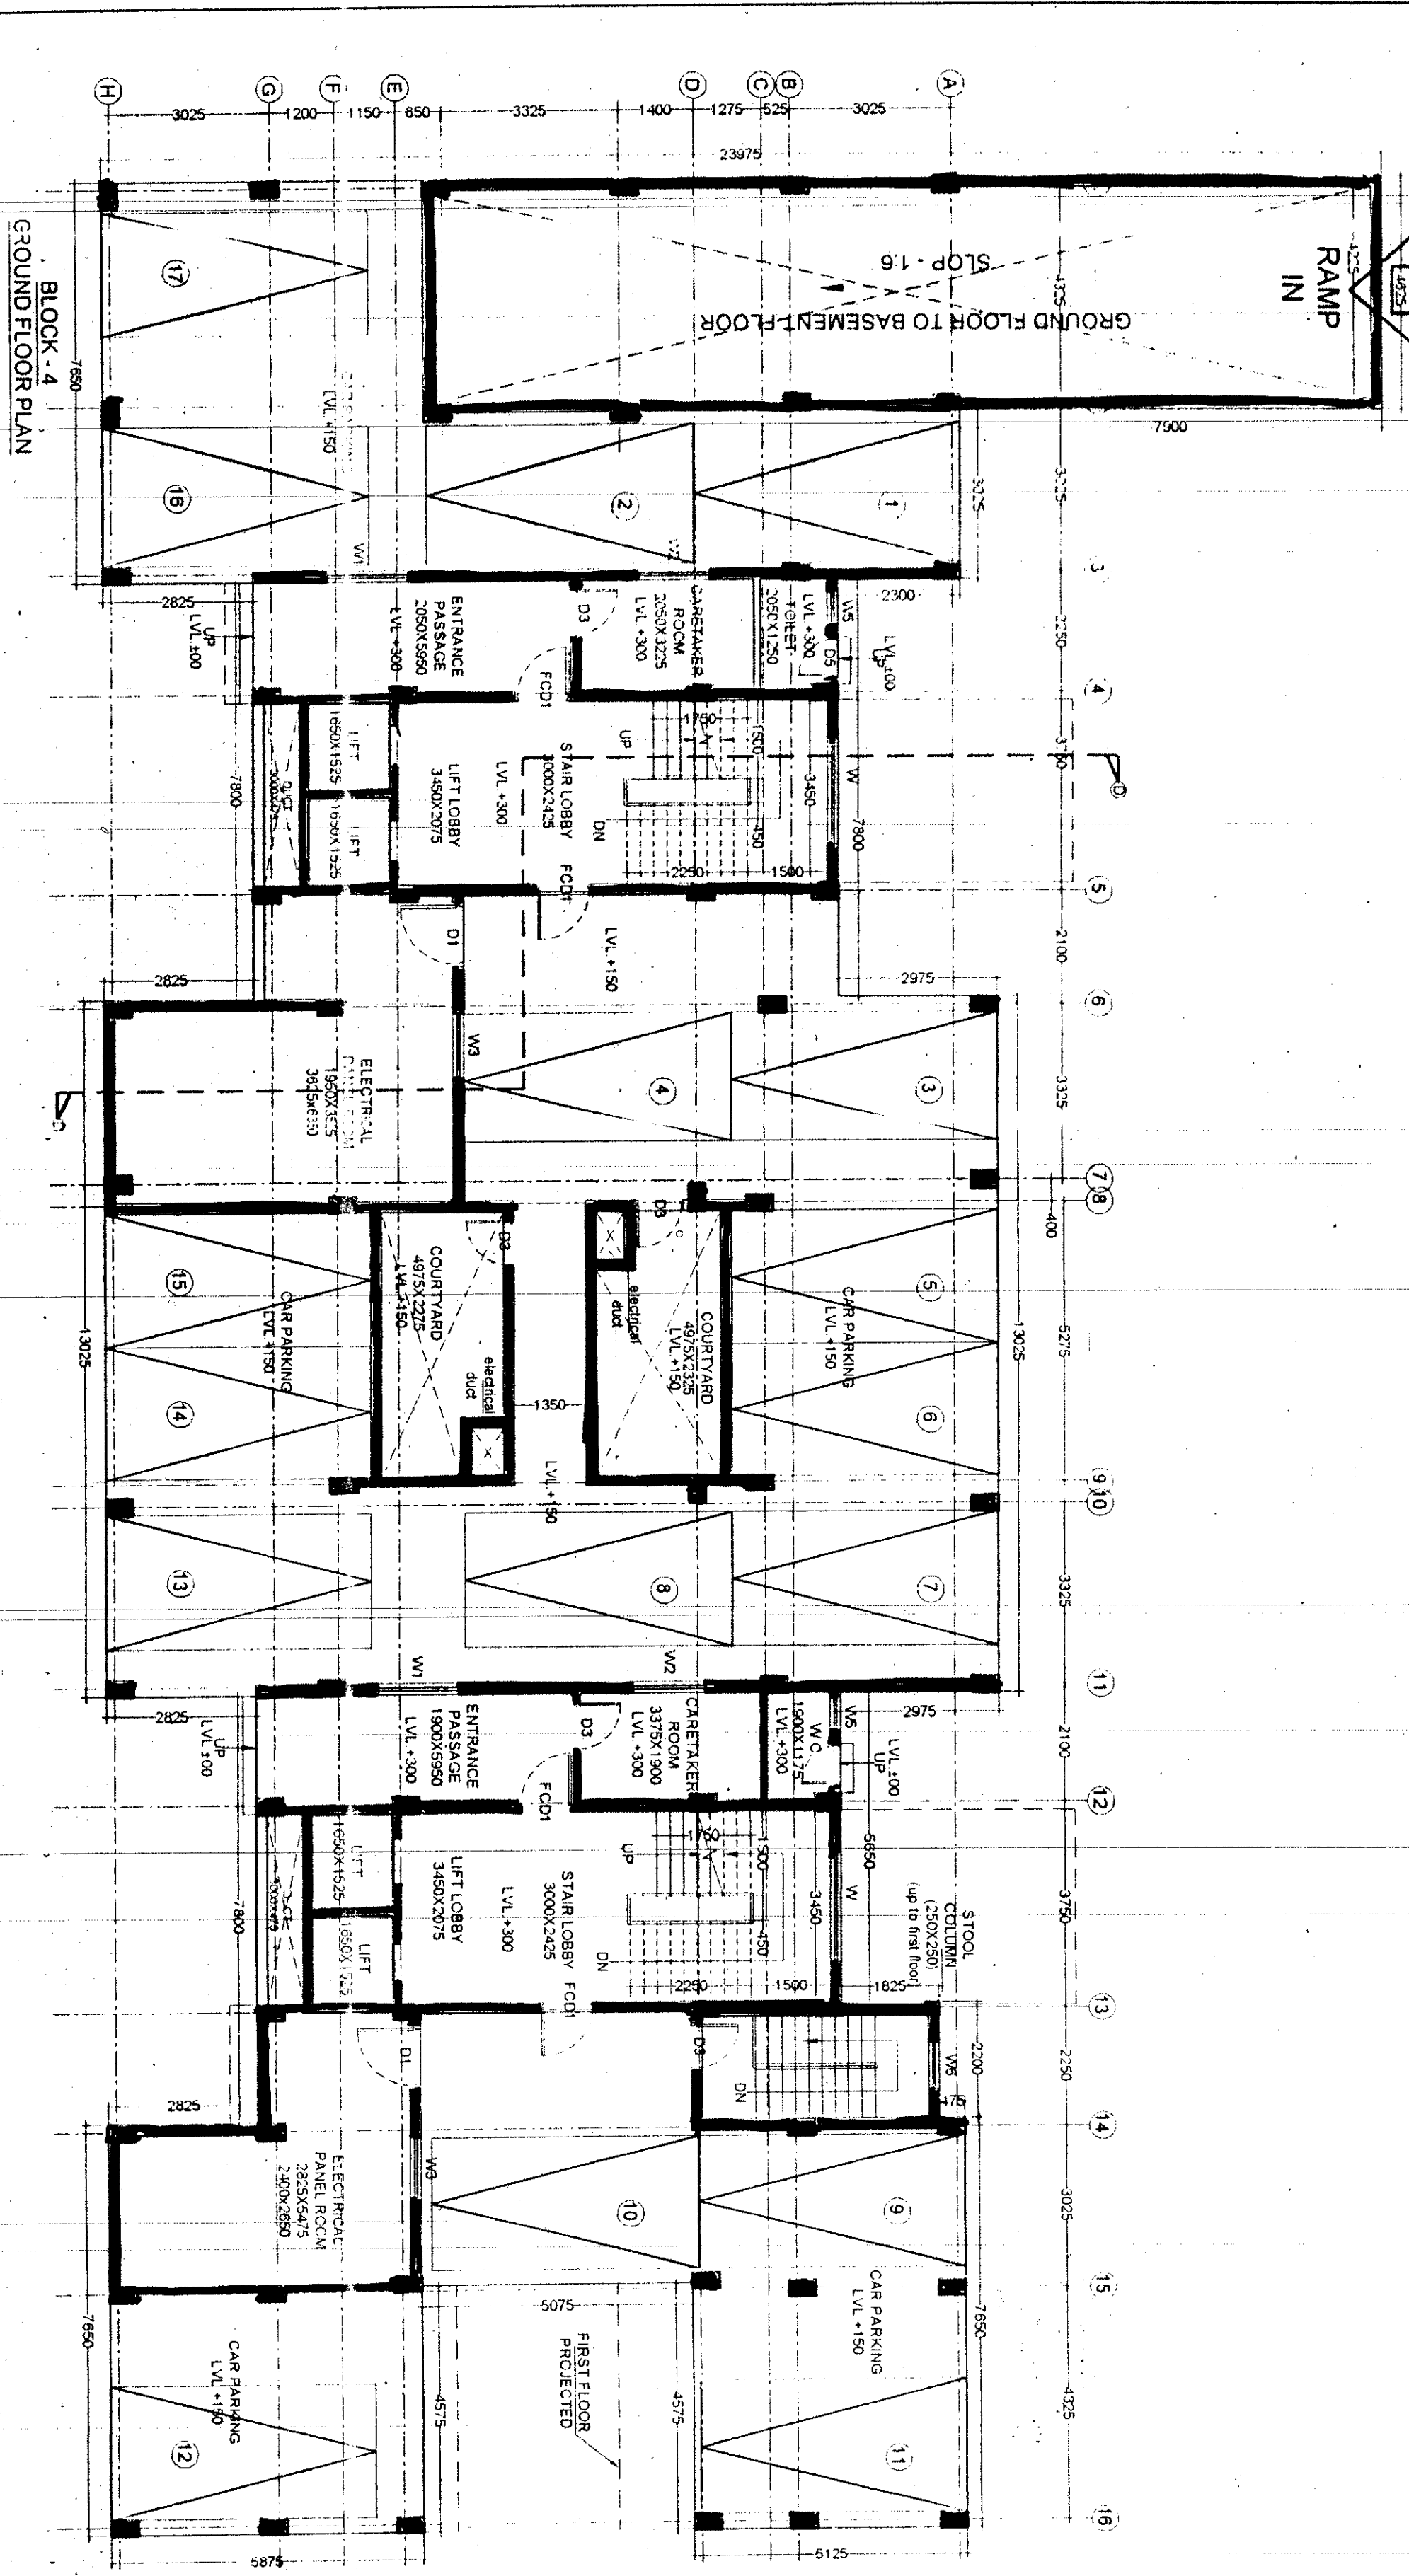
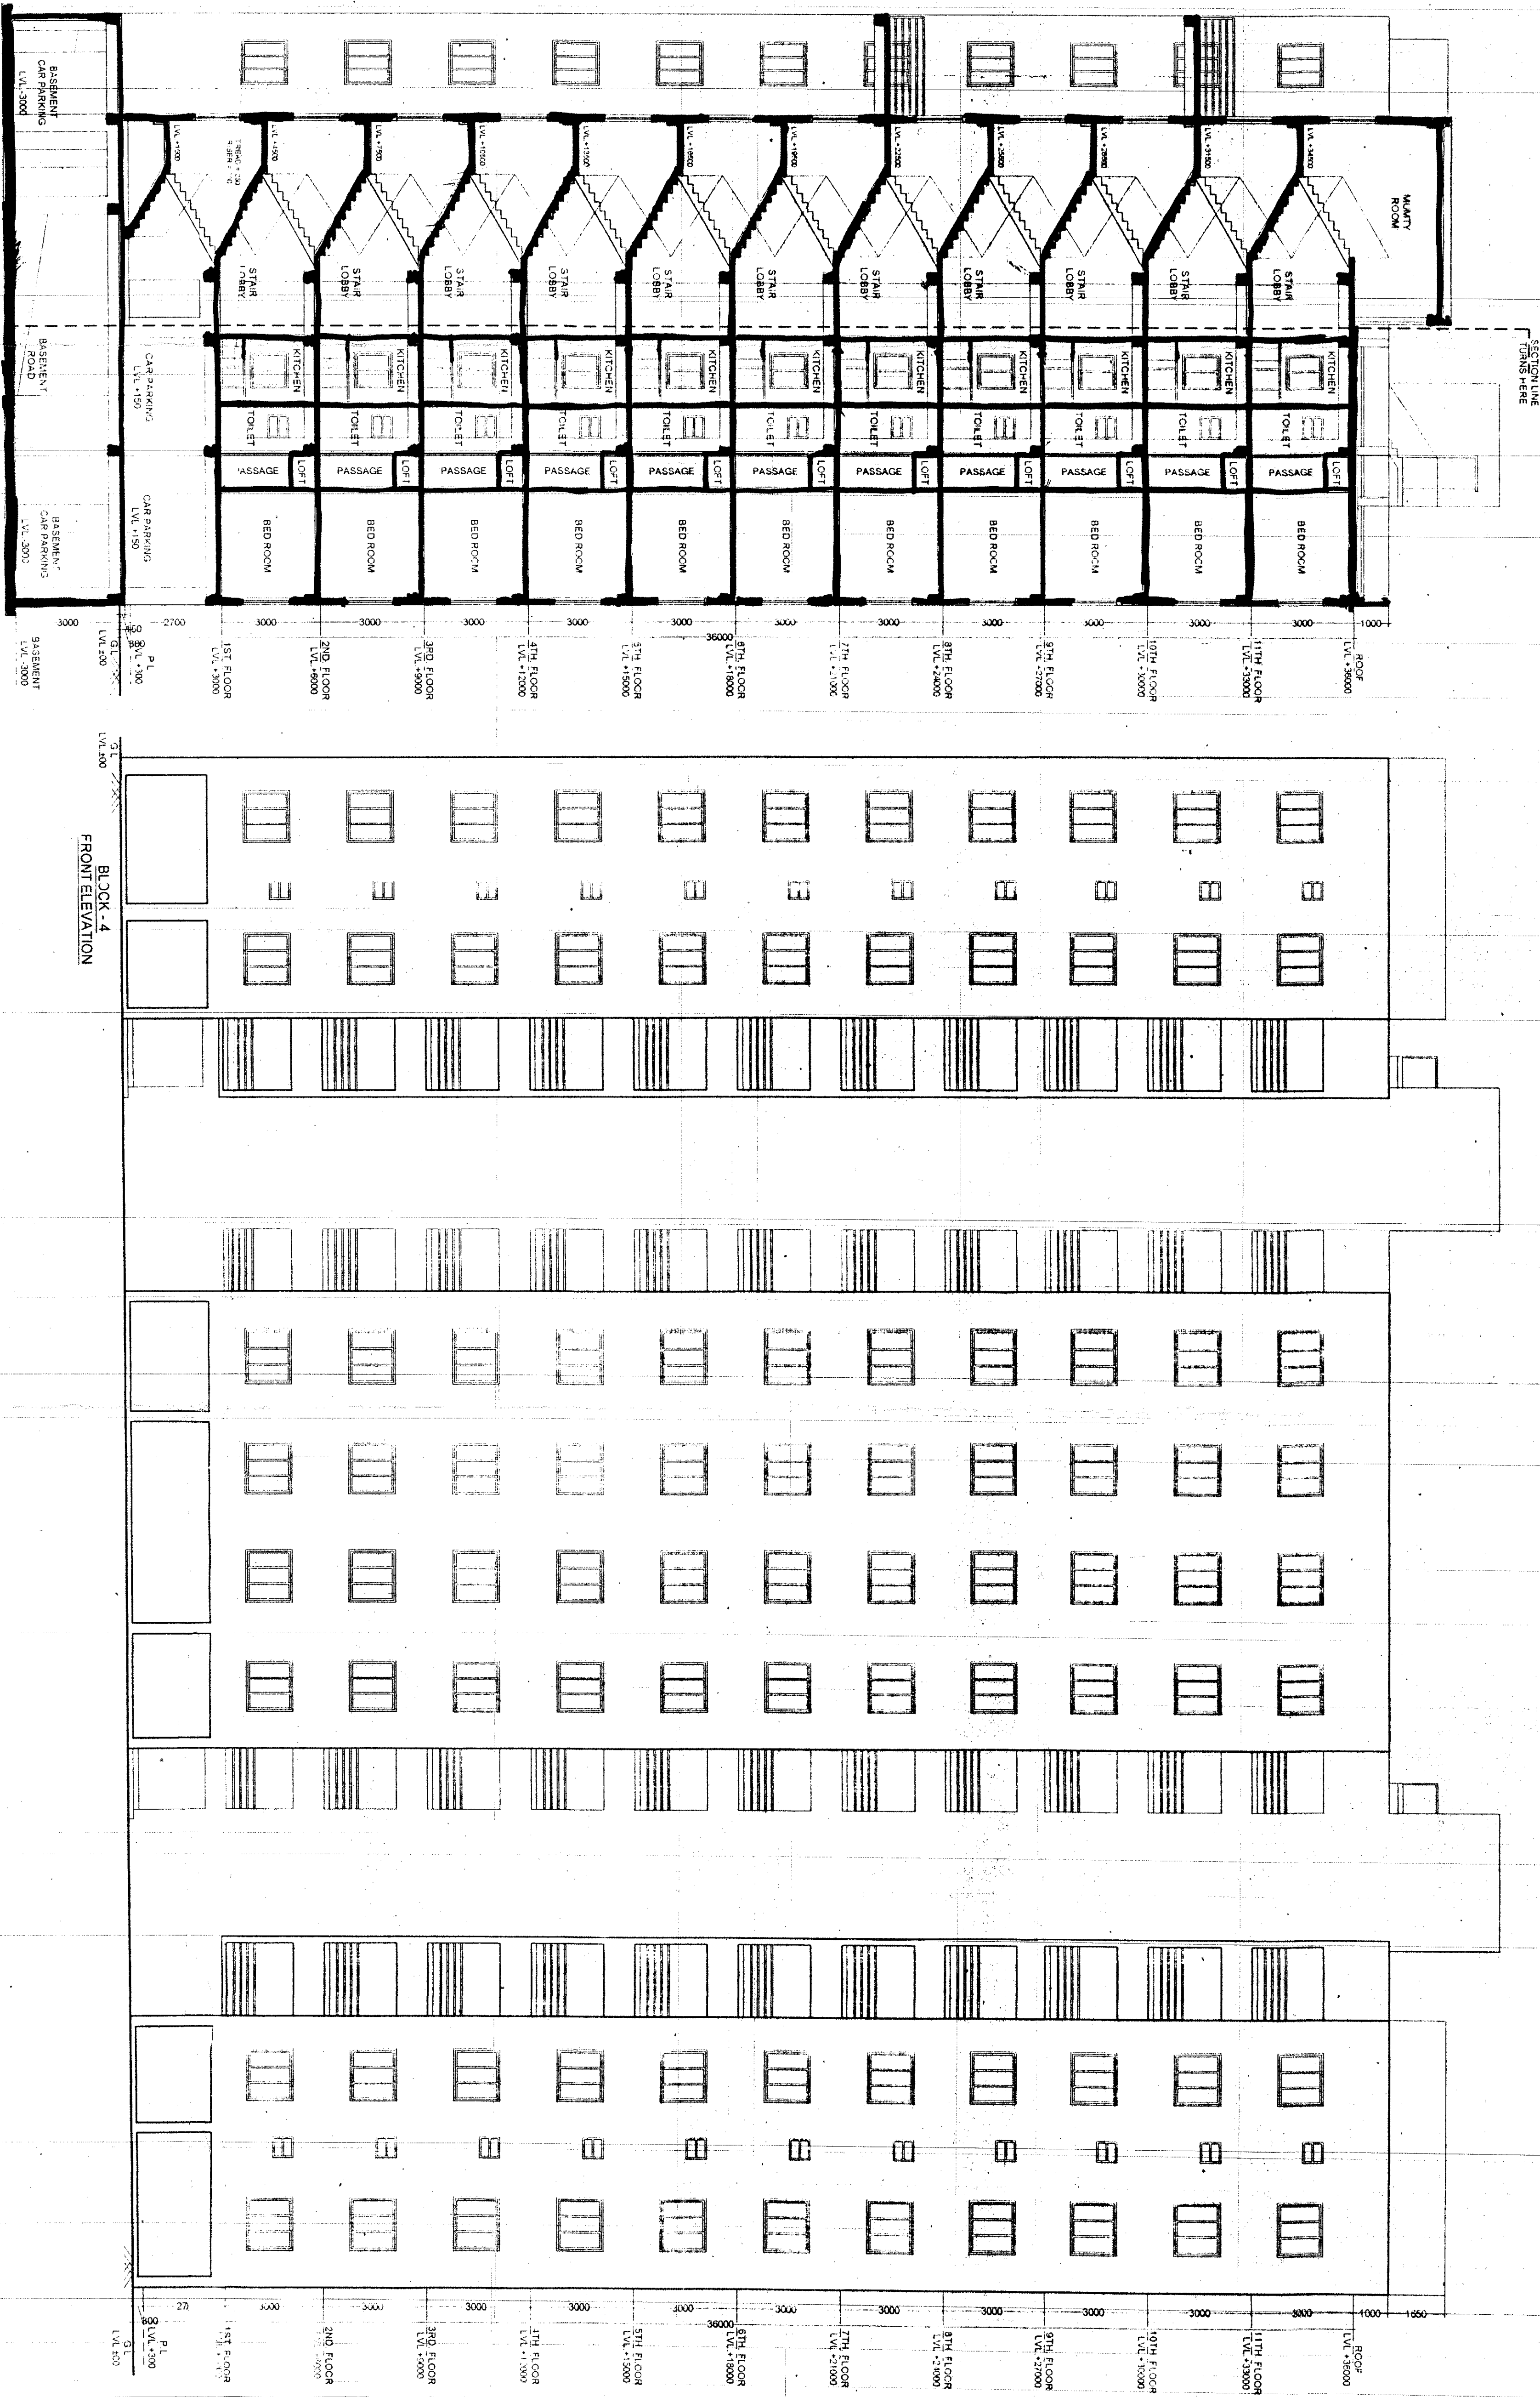


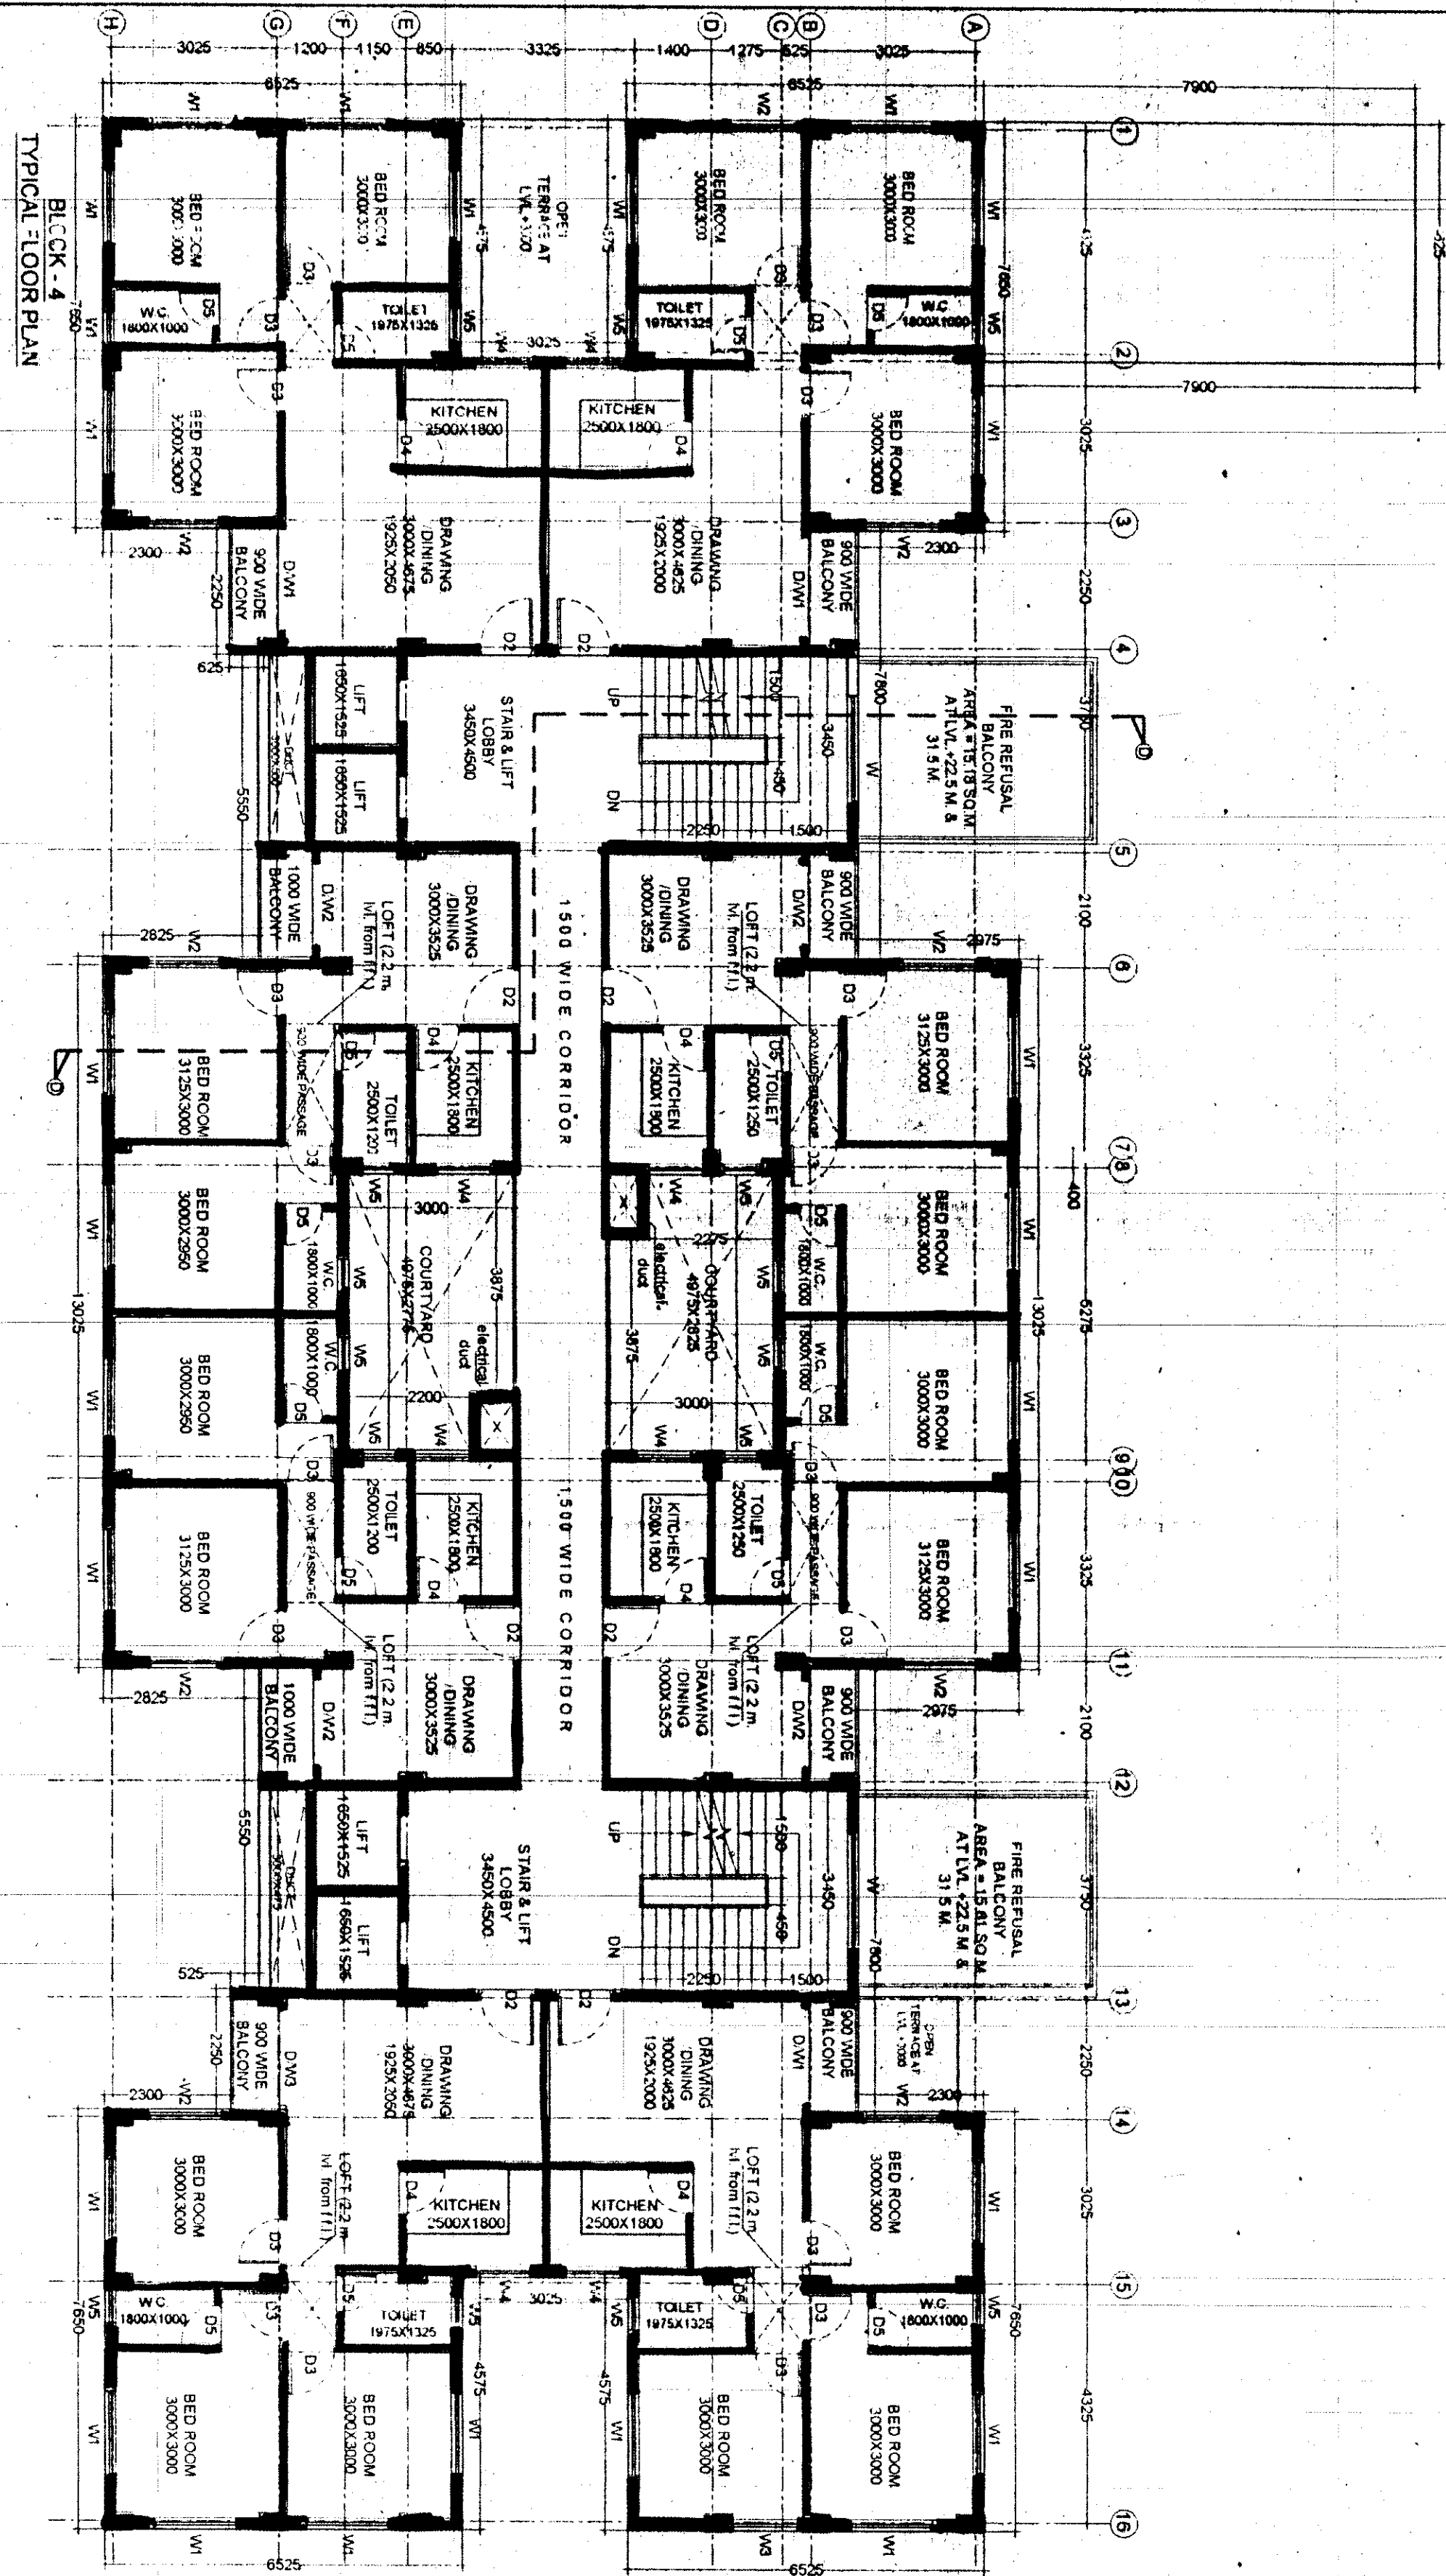

DOOR SCHEDULE		
MARK	DOOR SIZE	SIL TYPE
D1	1500 X 2100	-
D2	1500 X 2100	-
DESIGNED BY: [Signature]
DRAWN BY: [Signature]
CHECKED BY: [Signature]
APPROVED BY: [Signature]
PROJECT: [Text]
DATE: [Text]

CONSULTANT: [Text]
PROJECT: [Text]
DATE: [Text]

RELEASED FOR: [Text]
DRAWING STATUS: [Text]

