
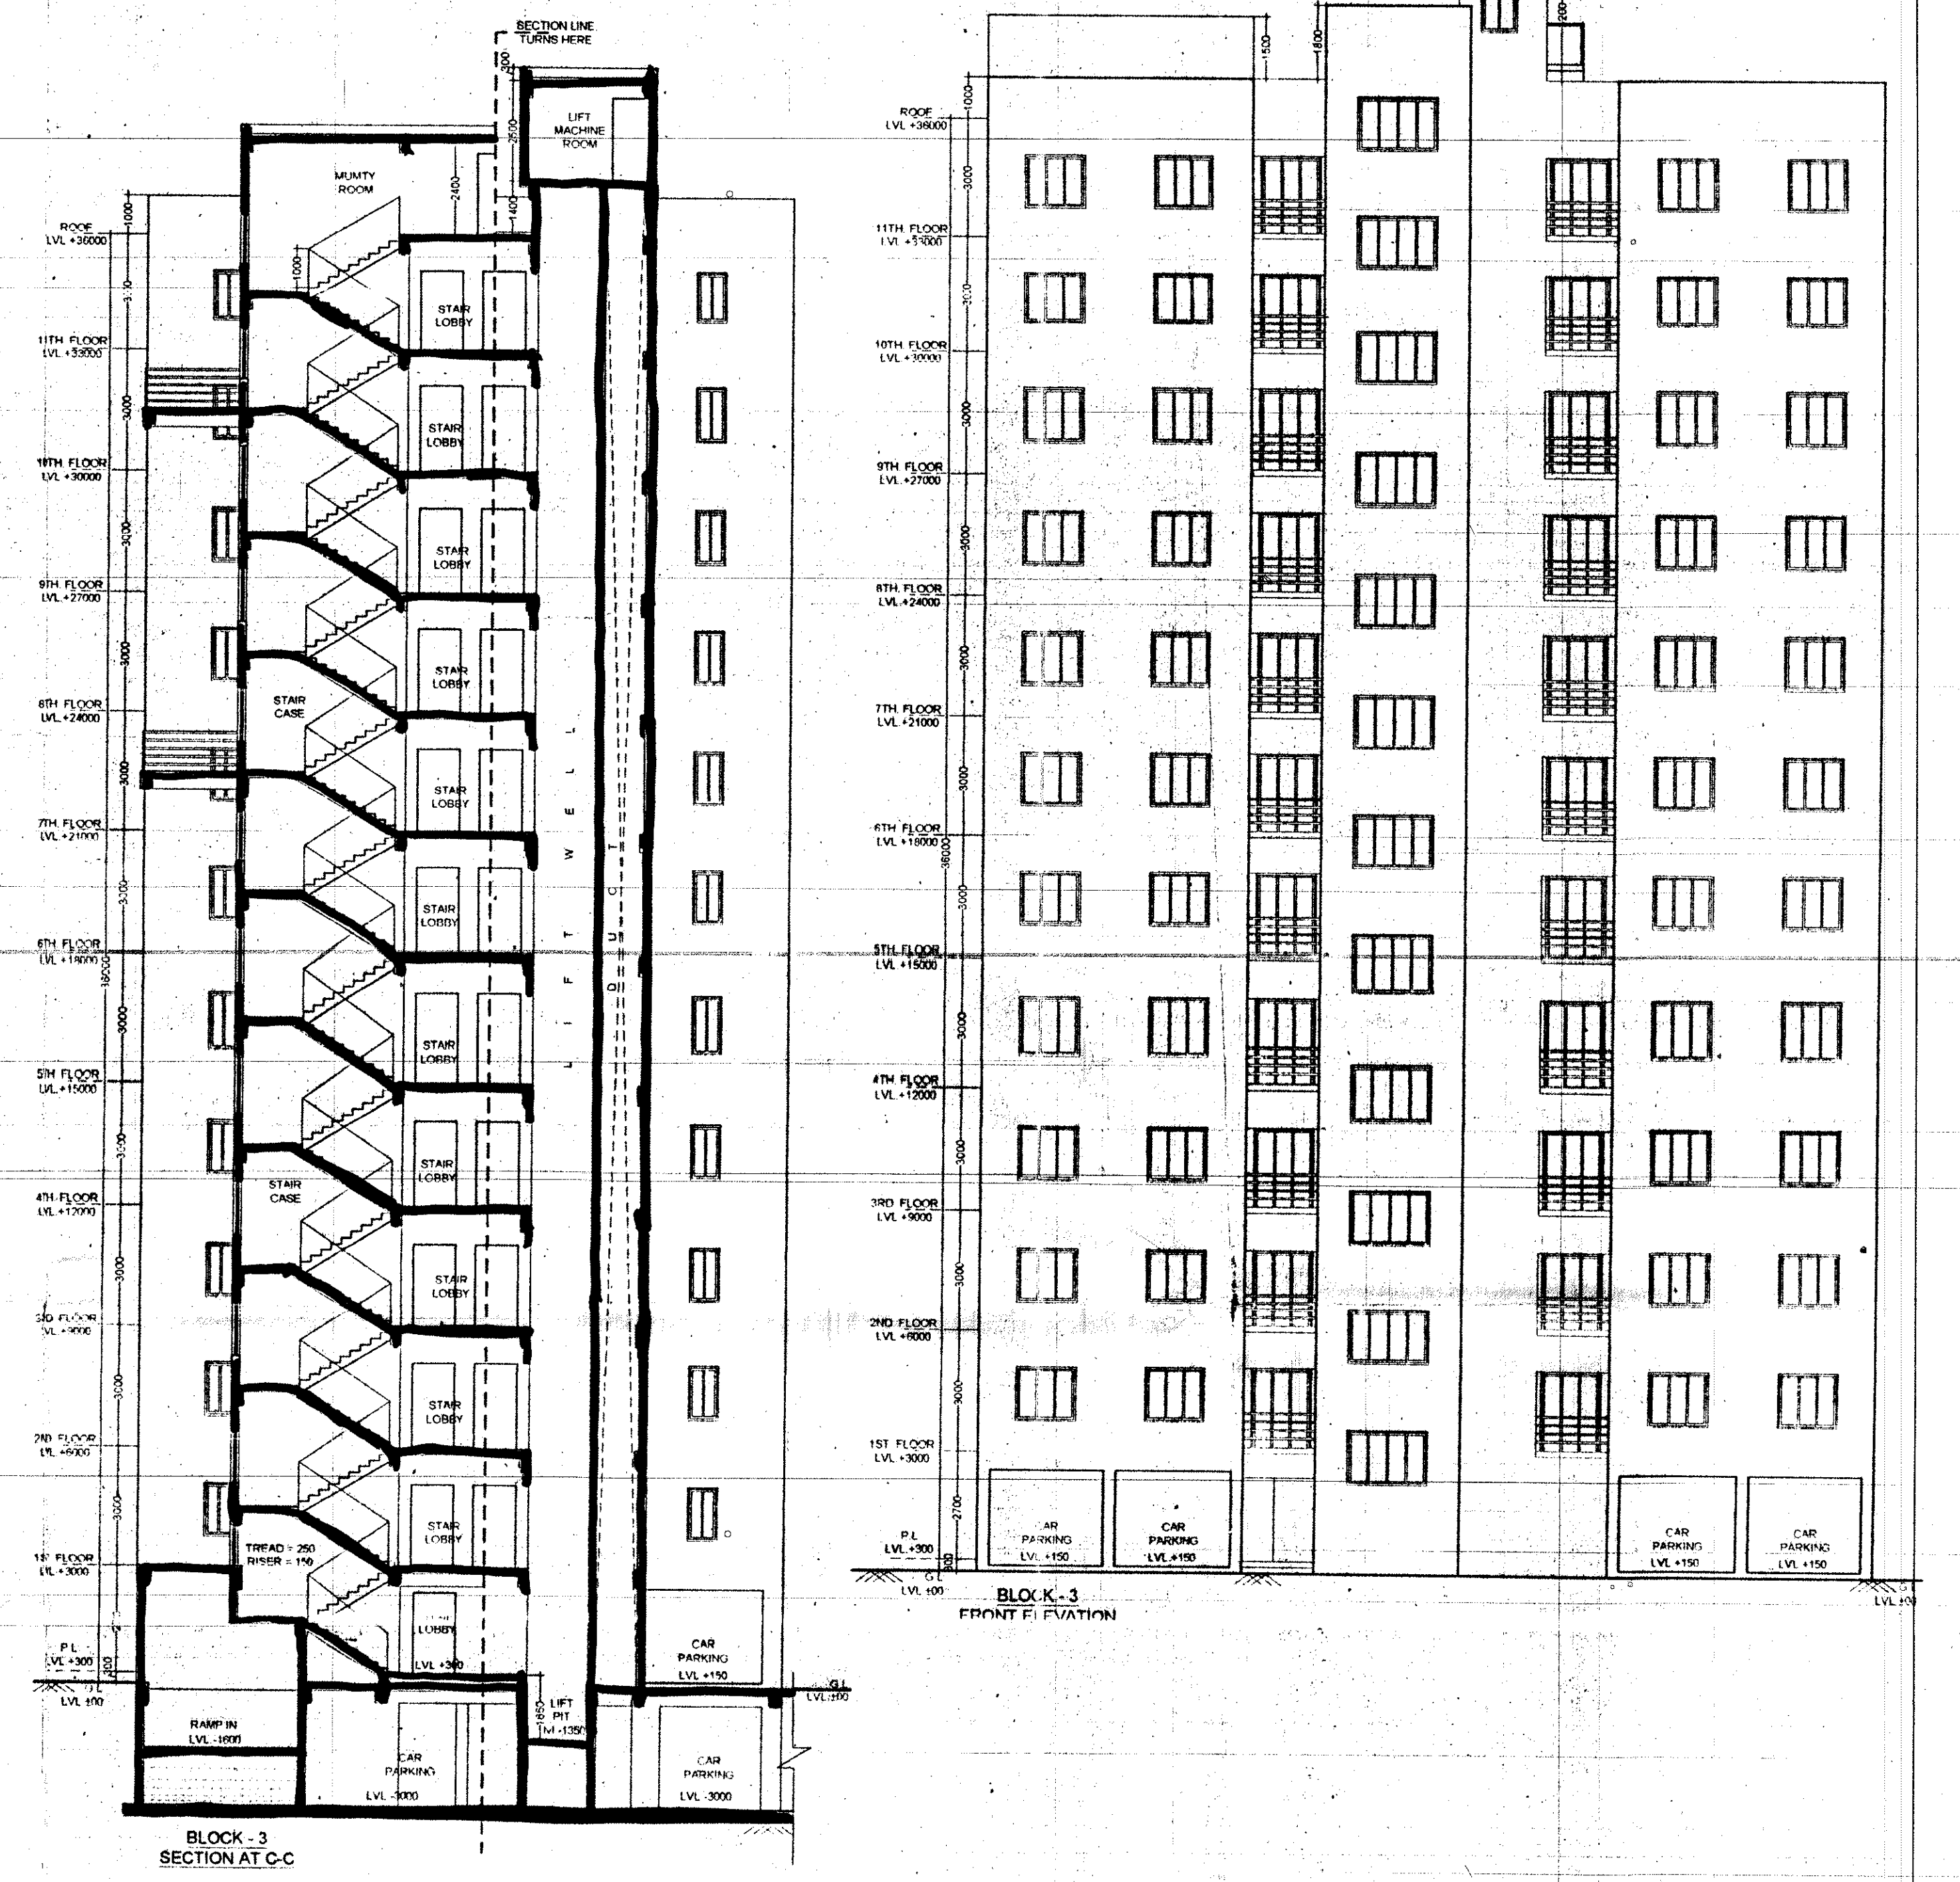
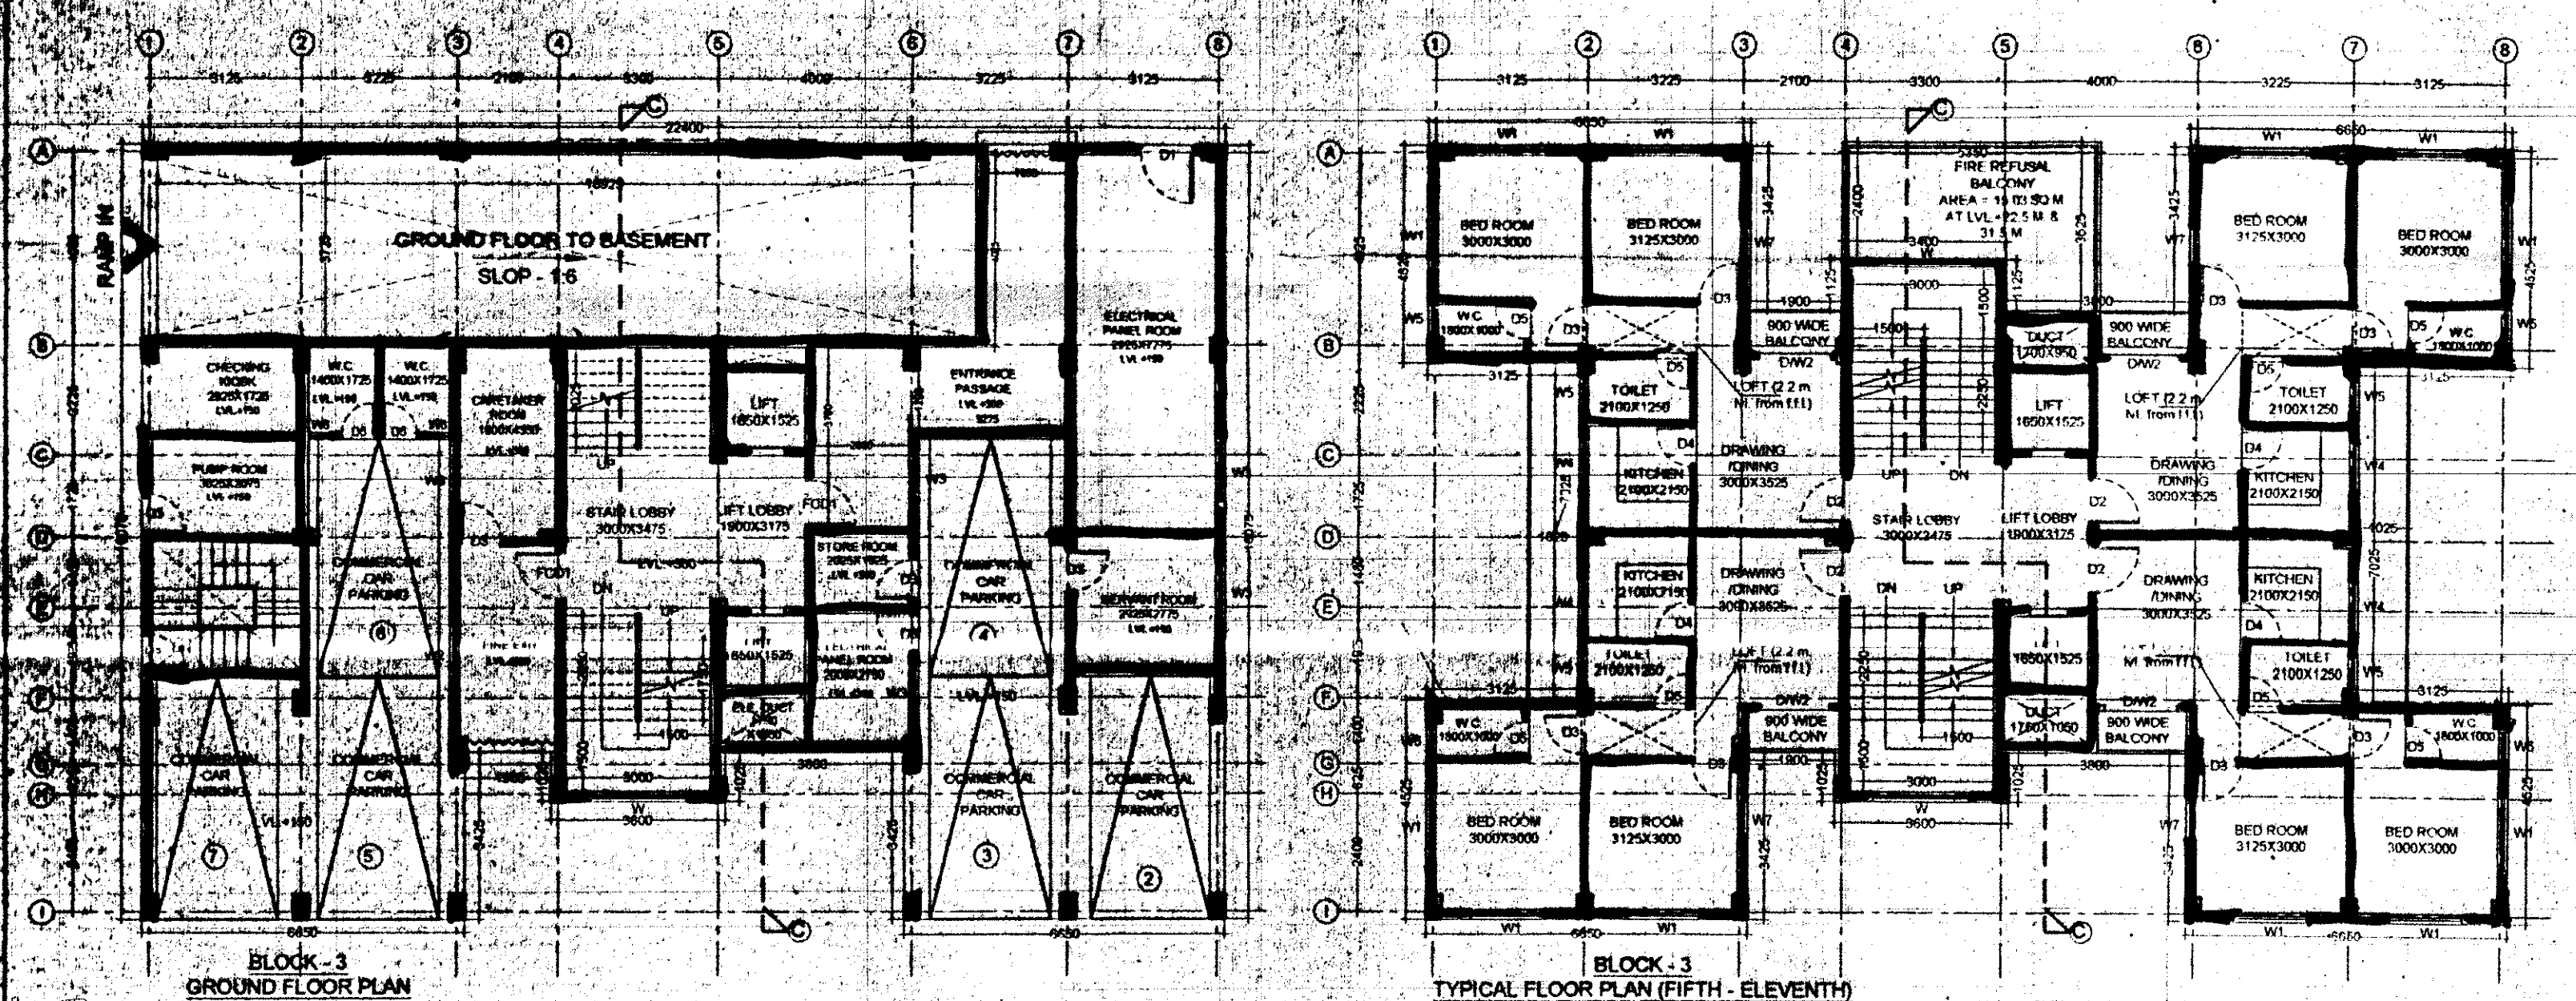


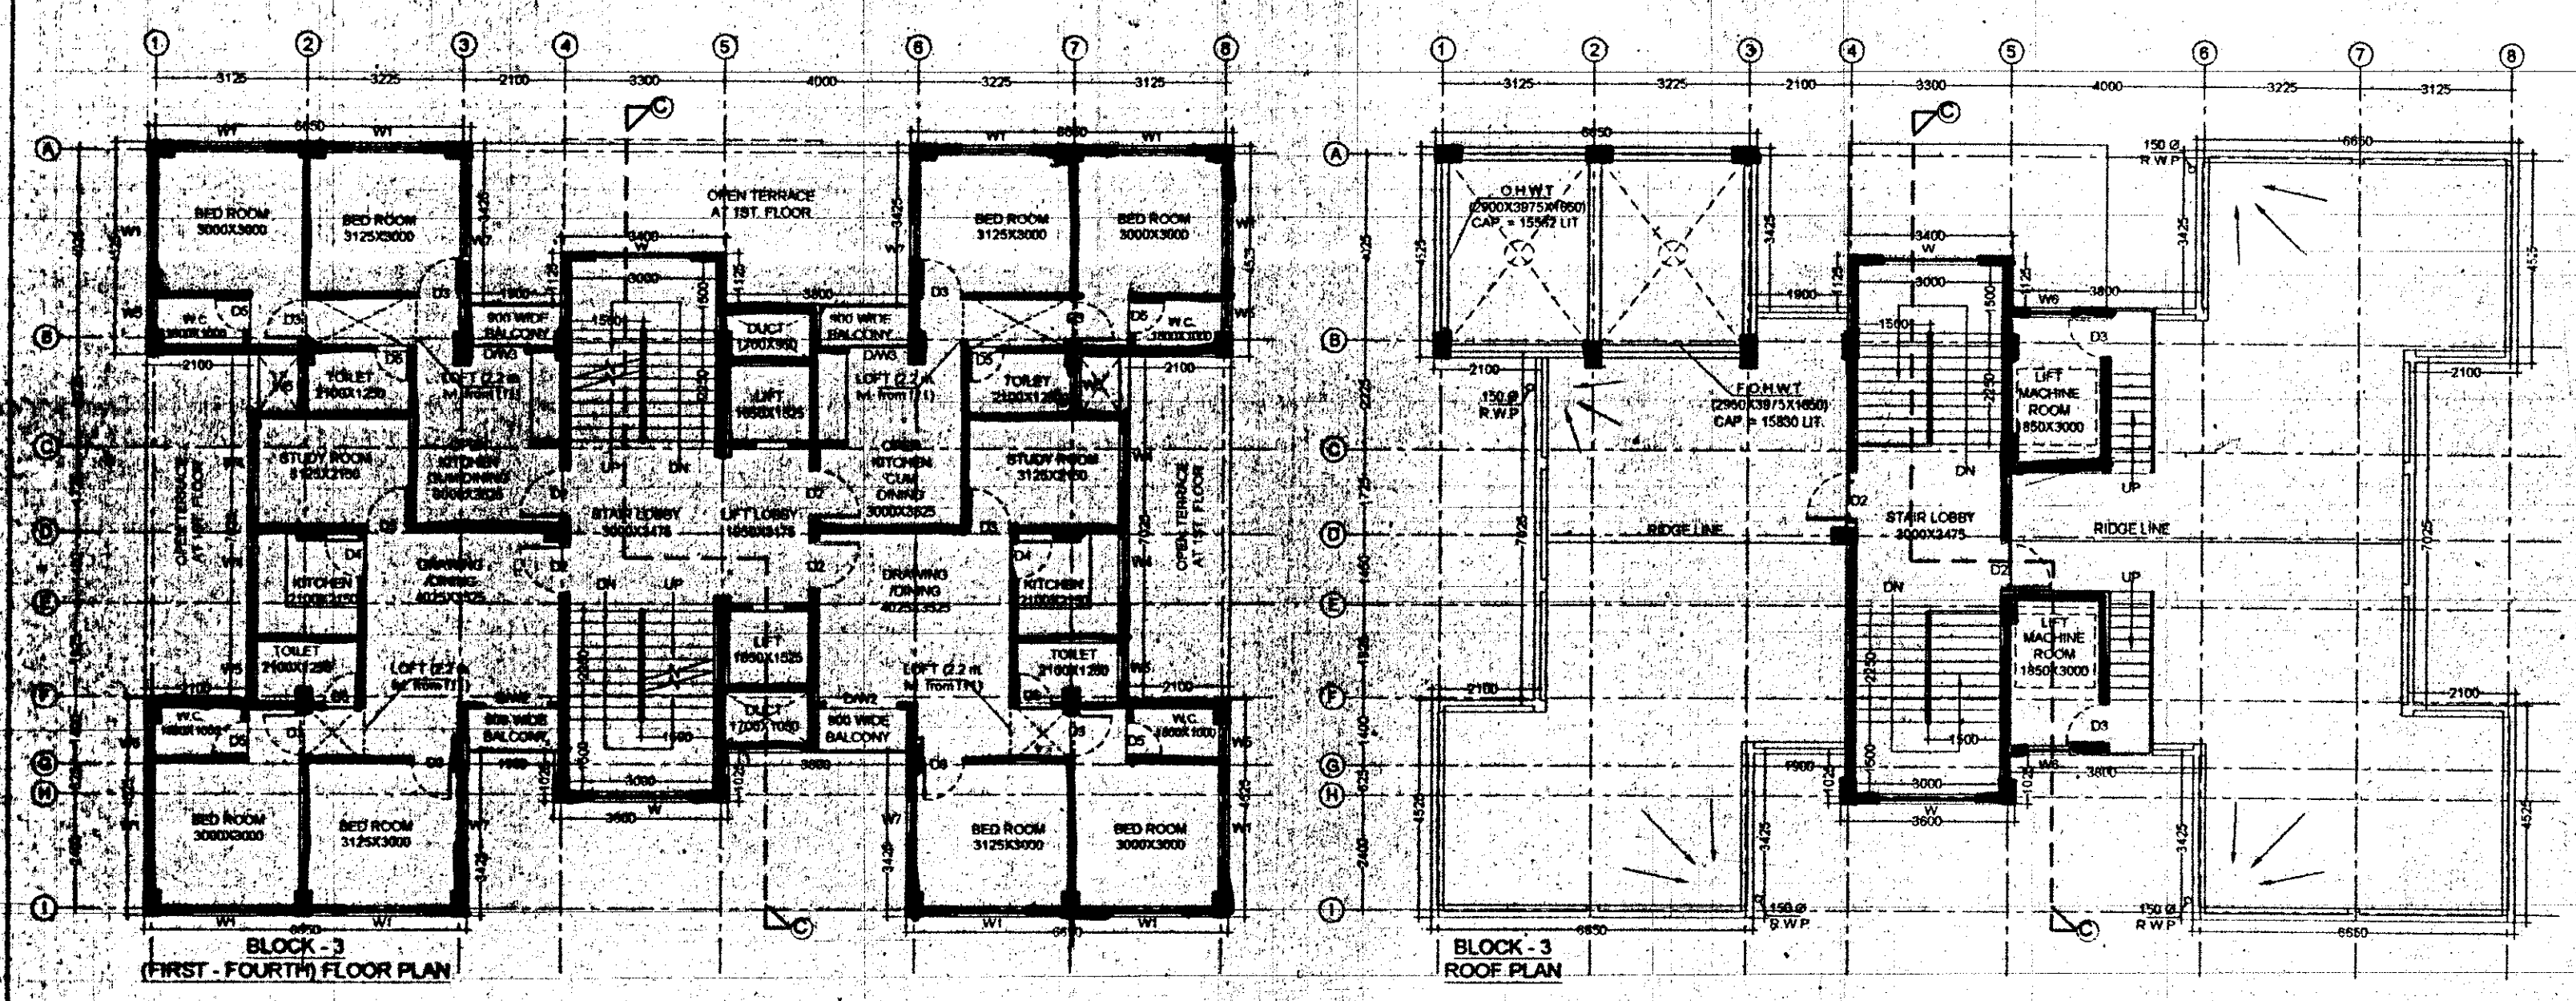

DOOR SCHEDULE

DOOR MARK	DOOR SIZE	SILL TYPE
D1	1500 X 2100	
D2	1200 X 2100	
D3	1000 X 2100	
D4	800 X 2100	
D5	750 X 2100	
D6	1000 X 2100	
D7	1500 X 2100	
D8	1250 X 2100	

WINDOW SCHEDULE

WINDOW MARK	WINDOW SIZE	SILL
W1	2000 X 1350	750
W2	1500 X 1350	750
W3	1300 X 1350	750
W4	1200 X 1350	750
W5	1000 X 1100	1000
W6	800 X 800	1500
W7	800 X 1350	750
W8	750 X 1350	750
W9	450 X 600	1500

CERTIFICATE OF BASE
 I HEREBY CERTIFY THAT THE FOUNDATION AND SUPERSTRUCTURE OF THE BUILDING PROPOSED FOR CONSTRUCTION ON BURDWAN, MOUZA-GODA, JL-41, DAG NO-2194, 2195, KHATAN NO-45, NO-2194, 2195, KHATAN NO-45, UNDER THE JURISDICTION OF BURDWAN MUNICIPALITY HAVE BEEN PERSONALLY INSPECTED AND SO DESIGNED BY ME/US WILL MAINTAIN SUCH FOUNDATION AND SUPERSTRUCTURE SAFE IN ALL RESPECT INCLUDING THE CONSIDERATION OF BEARING CAPACITY AND SETTLEMENT OF SOIL AND OTHER CONDITIONS, IF ANY, CONFORMING TO ALL STIPULATIONS OF ALL RELEVANT IS CODE OF PRACTICE AND NATIONAL BUILDING CODE.

ALOK ROY
 Empowered Geotechnical Engineer
 Kolkata Municipal Corporation
 Class-I, No.- 6/7/1/11
 5A, Millon Park,
 Kolkata-700 084
 Signature of Geotechnical Engineer
 (Name, address and empanelment No.)

Subhradeep Chakraborty
 B.C.E (WU) A.E. MIGS
 Empowered Structural Engineer of NRDA
 No.- STER/NKDA/10/00072
 Signature of Structural Engineer
 (Name, address and empanelment No.)

CERTIFICATE OF ARCHITECT
 I HEREBY CERTIFY THAT THE ARCHITECTURAL ELEVATIONS AND SECTIONS AND OTHER STRUCTURAL DETAILS OF THE PROPOSED BUILDING ON BURDWAN, MOUZA-GODA, JL-41, DAG NO-2194, 2195, KHATAN NO-45, UNDER THE JURISDICTION OF BURDWAN MUNICIPALITY HAVE BEEN PREPARED IN CONFORMITY WITH ALL RELEVANT PROVISIONS UNDER THE WEST BENGAL MUNICIPAL BUILDING RULES, 2007. THIS ALSO TO CERTIFY THAT ALL RELEVANT NO OBJECTION CERTIFICATES FROM THE RESPECTIVE AUTHORITIES SUCH AS, FIRE AND EMERGENCY SERVICES DEPARTMENT, AIRPORT AUTHORITY, POLLUTION CONTROL BOARD, TELECOMMUNICATION DEPARTMENT ETC. AS APPLICABLE IN THIS REGARD, ARE ALREADY FULFILLED WITH THE APPLICATION FOR SETBACK APPROVAL OF THE PLAN TO CONSTRUCT RECONSTRUCT ADDITION TO EXISTING BUILDING ON THE SAID PLOT.

GOPAL CH. PAUL
 Architect
 Reg. No.-CA/2002/28984
 Signature of Architect
 (Name, address and Empanelment No.)

CONSULTANT:
Archistix consultant
 17/32, DAKSHINDARI ROAD, Kolkata-700 048 (NEAR ULTADANGA V.I.P BRIDGE)
 Tel: 3257 8506, 2534 0561, E-mail - archistix@yahoo.co.in/ archistixconsultant@gmail.com


PROJECT:
 PROPOSED (B+G+V) STORED COMMERCIAL CUM (B+G+X) STORED RESIDENTIAL BUILDING AT BURDWAN, MOUZA-GODA, JL-41, DAG NO-2194, 2195, KHATAN NO-45.

NAME	DATE	TITLE
DRGN	GOPAL CH. PAUL	ARCHITECTURAL DRAWING
DRWN	S. SANTRA	GROUND, TYPICAL & ROOF PLAN,
CHKD	GOPAL CH. PAUL	SECTION & ELEVATION DRAWING
APPD	GOPAL CH. PAUL	27.11.2017

DRG. No. **A/C-2002-AR/IS-27-11-17-06**

RELEASED FOR ☐ PRELIMINARY ☐ TENDER ☒ SANCTION ☐ APPROVAL ☐ CONSTRUCTION

DRAWING STATUS ☒ ARCHITECTURAL ☐ STRUCTURAL ☐ ELECTRICAL ☐ PLUMBING

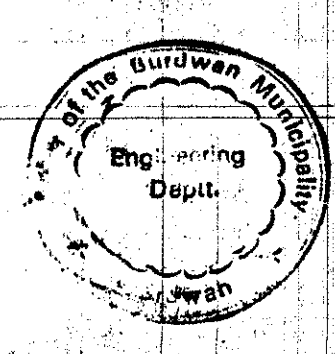

SIG. OF CHAIRMAN
 12/11/18

SIG. OF HEALTH OFFICER
 12/11/18

SIG. OF ASST. ENGINEER
 12/11/18

FOR ROB REALTY & INFRASTRUCTURE LTD
 (As Constituted Authority of Burdwan Municipality)
Subhradeep Chakraborty
 Director
 ROB REALTY & INFRASTRUCTURE LTD.
 SIGN. OF OWNER:

DEVELOPER
 ROB REALTY & INFRASTRUCTURE LIMITED
 10/10, Park Road, Kolkata-700 017, India. Tel: 33 2242 0598, Email: marketing@robrealty.com, Website: www.robrealty.com

NOTE:
 1. ALL DIMENSION IN MM UNLESS OTHERWISE MENTIONED.
 2. ALL EXTERNAL WALLS ARE 200 MM THK. AND INTERNAL WALLS ARE 125 MM THK. UNLESS NOTED.
 3. DEPTH OF U.G.R. SHOULD NOT EXCEED THE DEPTH OF NEIGHBOURING R.C.C FOUNDATION.
 4. PROPORTION OF MORTAR IS (1:6) FOR 200 THK. & (1:4) FOR 125 & OTHERS WALL.
 5. GRADE OF CONCRETE = M20 & M25.
 6. GRADE OF STEEL FOR CONCRETE IS B-415.
 7. ALL WORKS SHALL CONFORM TO IS BUILDING CODE 456-2000.
 8. NO REINFORCEMENT IS TO BE EXPOSED BEYOND CONC. FOR TIME DURING CASTING OR LATER.

Burden Ministry
Engineering Department
Regd. No. 1354 (1941)
File No. 1354
13/11/77