


BOTANICA		
HDP PHASE - 1 & FUTURE PHASE 2 & 3		
PROJECT TITLE	TYPE	NUMBERS
ROW HOUSES 'X' (A BK)		66
ROW HOUSES 'Y' (A BK)		07
ROW HOUSES 'C' (A BK)		27
NUMBER OF ROW HOUSES		99
DATE 23/03/2021		

PROPOSED ROW HOUSES TO BE CONSTRUCTED IN PHASE 1
 2000 ROW HOUSES TO BE CONSTRUCTED IN PHASE 2
 2000 ROW HOUSES TO BE CONSTRUCTED IN PHASE 3
 TOTAL 6000 ROW HOUSES TO BE CONSTRUCTED IN PHASES 1, 2 & 3
 1000 ROW HOUSES TO BE CONSTRUCTED IN PHASE 1
 1000 ROW HOUSES TO BE CONSTRUCTED IN PHASE 2
 1000 ROW HOUSES TO BE CONSTRUCTED IN PHASE 3

MASTER PLAN SHOWING GROUND FLOOR PLAN		
SCALE 1:500		

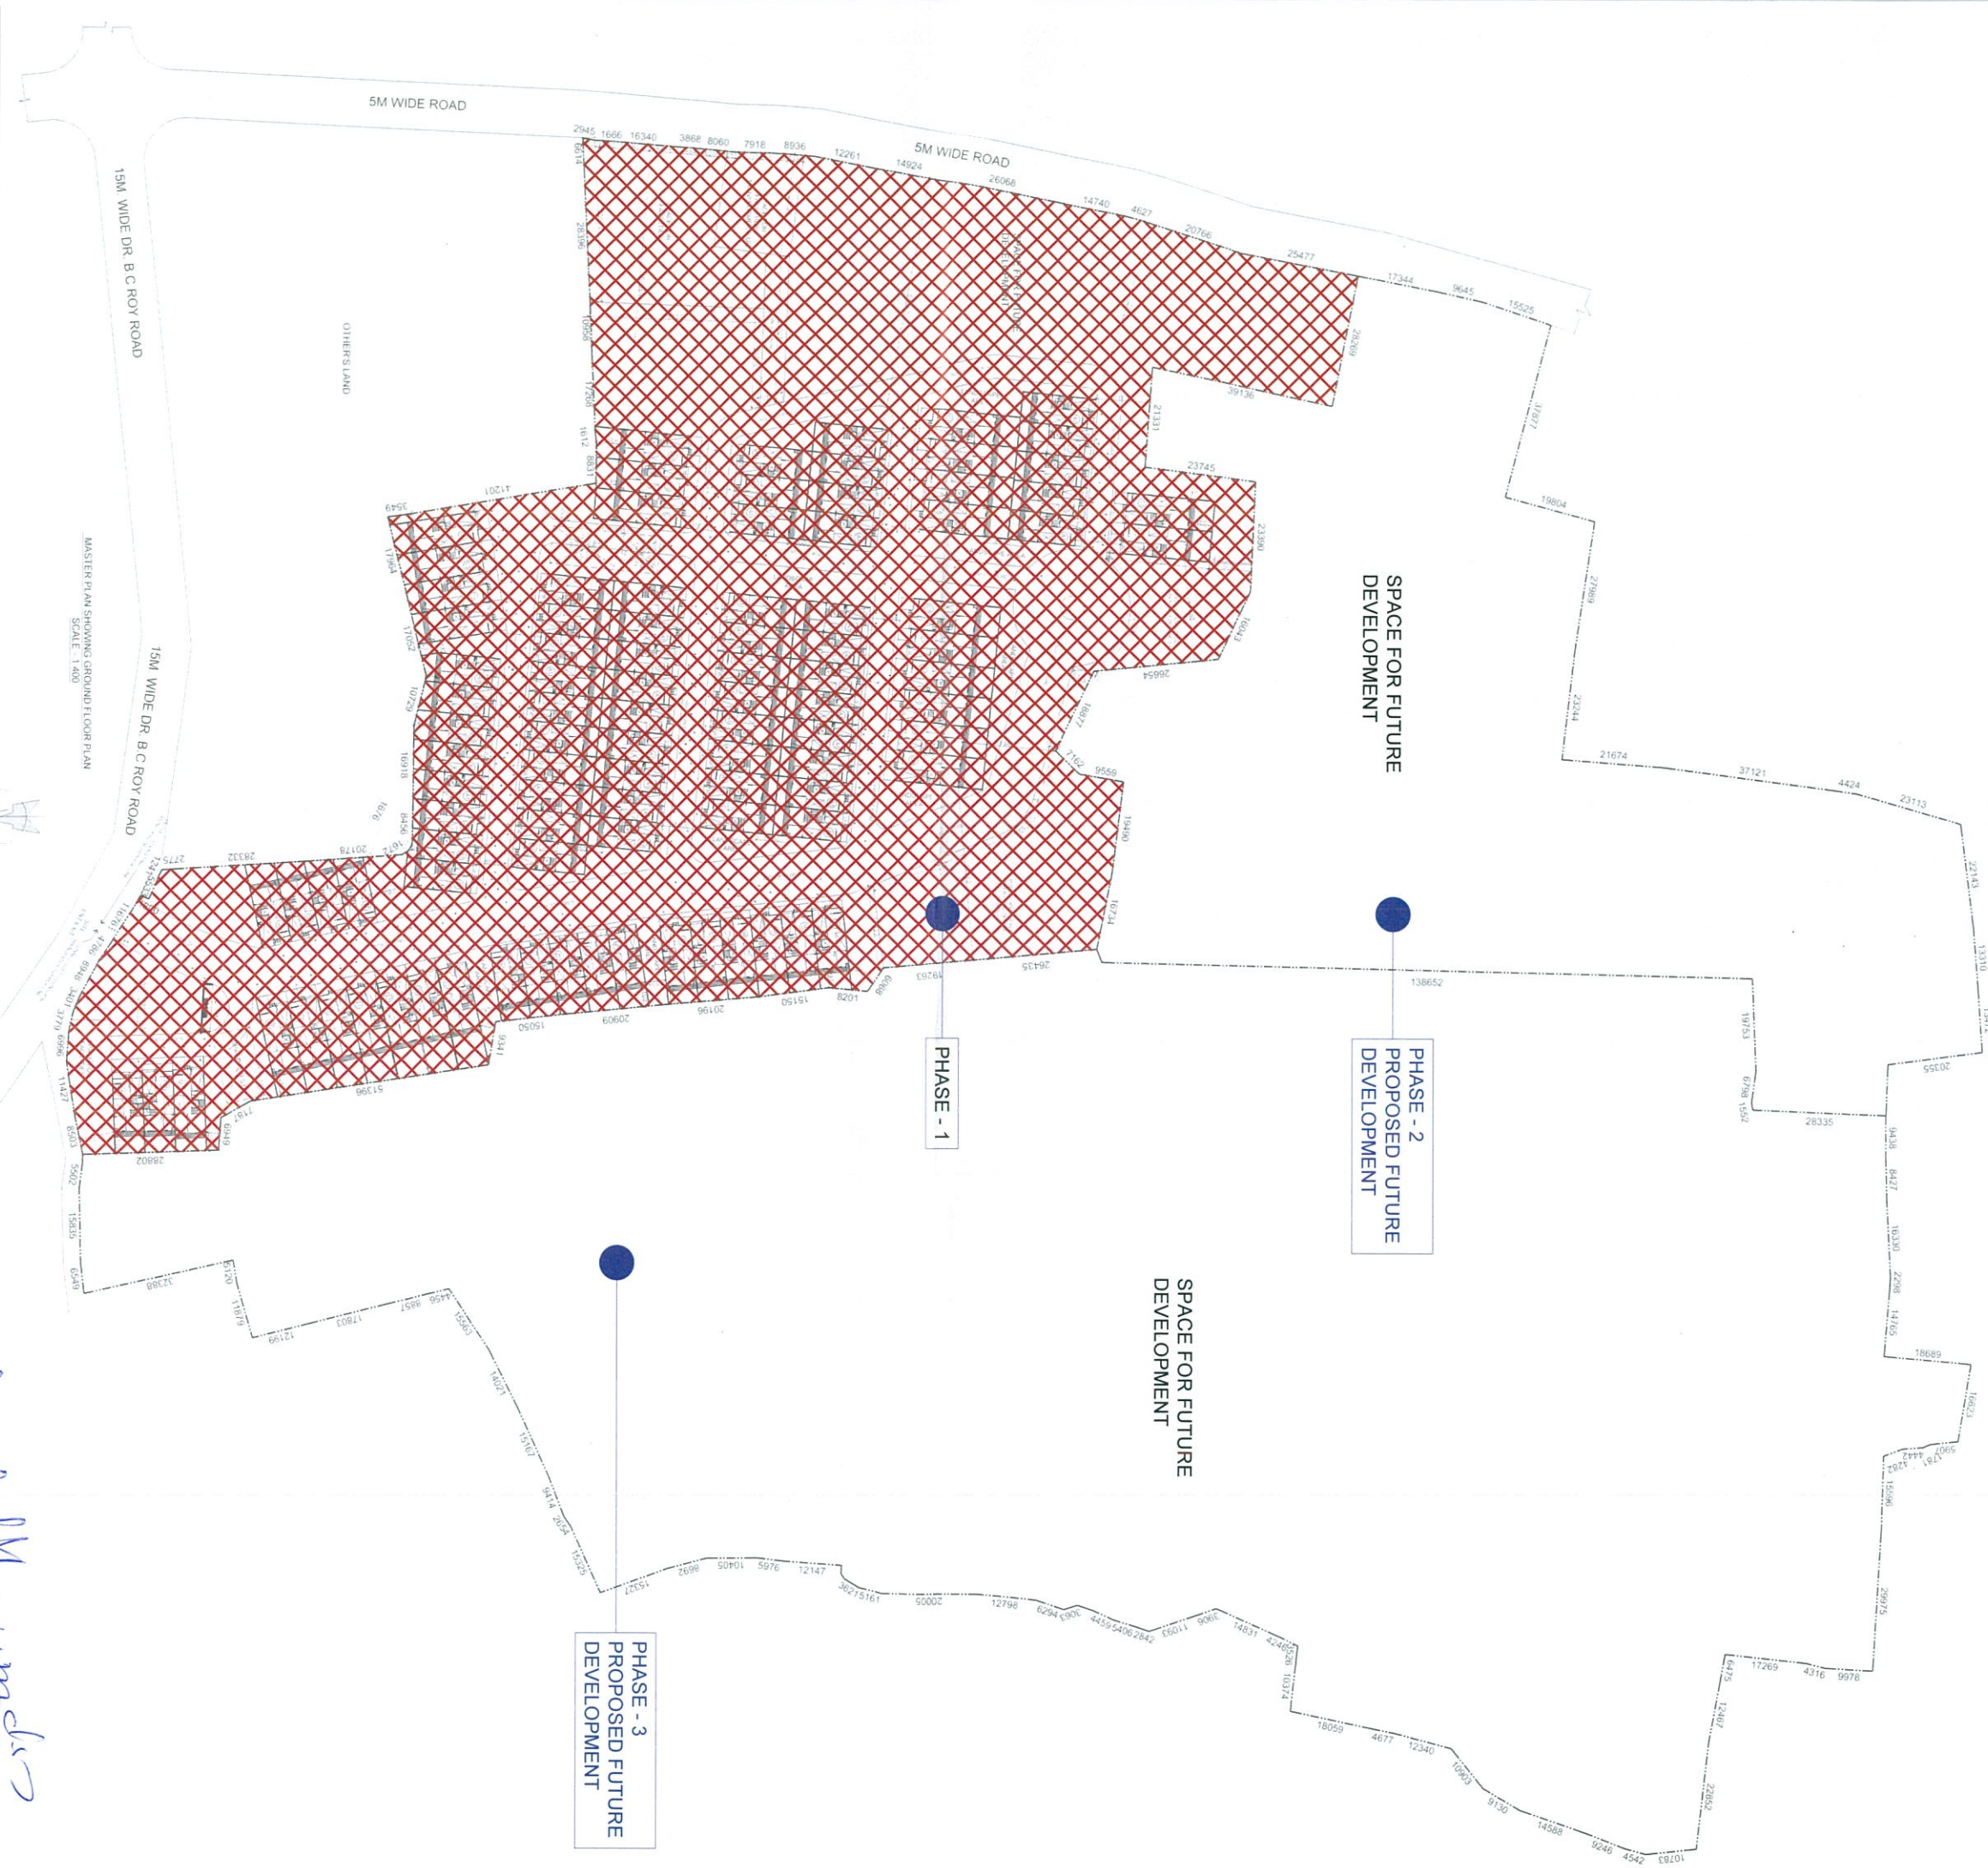

Charnela Mozumdar
Pen Name of