

SHEET NO.- 13

DRAWING TITLE:  
14TH & 15TH OFFICE FLOOR PLAN ETC.

SCHEDULE OF DOORS & WINDOWS			
DOOR MKD.	SIZE	WIN. MKD.	SIZE
D1	2400X3600	DW	6000X3600
D2	1300X2400	DW1	5000X3600
D3	750X2400	DW2	3500X3600
		W2	1800X2900
		W3	1000X1200
		W4	600X600

CERTIFICATE OF OWNER

CERTIFIED THAT I SHALL NOT ON A LATER DATE MAKE ANY ADDITION OR ALTERATION TO THIS PLAN SO AS TO CONVERT IT FOR MY USE OR ALLOW IT TO BE USED FOR SEPARATE OFFICE/SHOP/STORY.  
 CERTIFIED THAT I HAVE GONE THROUGH THE BUILDING RULES FOR NABADIGANTA INDUSTRIAL TOWNSHIP AUTHORITY & ALSO UNDERTAKE TO ABIDE BY THOSE RULES DURING & AFTER CONSTRUCTION OF BUILDING.  
 CERTIFIED THAT I ALSO UNDERTAKE TO REPORT OF COMMENCEMENT BEFORE SEVEN DAYS AND COMPLETION WOULD BE REPORTED WITHIN 30 DAYS. I ALSO UNDERTAKE TO REPORT THAT THERE IS NO COURT CASE OR ANY COMPLAINS FROM ANY CORNER IN RESPECT OF MY PROPERTY AS PER PLAN. NABADIGANTA INDUSTRIAL TOWNSHIP AUTHORITY WILL NOT BE LIABLE FOR ANY TYPE OF DISPUTE IF ARISES IN FUTURE FURTHER THERE IS NO TENANT IN THE AFORE SAID PREMISES.

For Delta PV Pvt. Ltd.  
 M. Arch (Urban Design), AI  
 Regn. No. -CA/2005/35277

(M/S DELTA PV PRIVATE LIMITED)

SIGNATURE OF OWNERS

ADDRESS - A1-3, BLOCK-GP, SECTOR - V, SALT LAKE CITY, KOLKATA - 700091

CERTIFICATE OF BUILDING PLAN

I/WE DO HEREBY CERTIFY THAT PLANS, ELEVATIONS AND SECTIONS AND OTHER STRUCTURAL DETAILS OF THE PROPOSED BUILDING ON AT PLOT NO. A1-3, BLOCK-GP, SECTOR - V, SALT LAKE, KOLKATA - 91 UNDER NABADIGANTA INDUSTRIAL TOWNSHIP AUTHORITY HAVE BEEN PREPARED IN CONFORMITY WITH ALL RELEVANT PROVISION UNDER THE WEST BENGAL MUNICIPALITY (BUILDING) RULES, 2007. THIS ALSO TO CERTIFY THAT ALL RELEVANT 'NO OBJECTION' CERTIFICATES FROM THE RESPECTIVE AUTHORITIES SUCH AS FIRE AND EMERGENCY SERVICES DEPARTMENT AIRPORT AUTHORITY, POLLUTION CONTROL BOARD, TELECOMMUNICATION DEPARTMENT ETC. AS APPLICABLE IN THIS REGARD, ARE ALSO ENCLOSED WITH THE APPLICATION FOR SEEKING APPROVAL OF THE PLAN TO CONSTRUCT/ RECONSTRUCT (ADDITION TO/ALTERATION OF THE BUILDING ON THE SAID PLOT).

DHRUBOJYOTI SAHA  
 M. Arch (Urban Design), AI  
 Regn. No. -CA/2005/35277

SIG. OF LICENSED BUILDING SURVEYOR / ARCHITECT.

CERTIFICATE OF STRUCTURAL REVIEWER

I/WE HEREBY CERTIFY THAT THE BUILDING SITE PROPOSED FOR CONSTRUCTION AT PLOT NO. A1-3, BLOCK-GP, SECTOR-V, SALT LAKE, KOLKATA-91 UNDER NABADIGANTA INDUSTRIAL TOWNSHIP AUTHORITY HAS BEEN VISITED BY ME/US AND ALL THE DESIGNS, DRAWINGS (SPECIFY THE DRAWING NUMBER SERIALY), SOIL TEST REPORT AND LOAD TEST RESULTS FOR FOUNDATION AND SUPERSTRUCTURE HAVE BEEN DULY REVIEWED CONFORMING TO STIPULATIONS OF ALL LATEST RELEVANT IS CODE OF PRACTISE AND NATIONAL BUILDING CODE AND IT IS FOUND THAT EVERYTHING IS COMPLETELY IN ORDER AND THE PROPOSED FOUNDATION AND SUPER STRUCTURE ARE SAFE IN ALL RESPECT.

SNEHASHIS SINHA  
 B.E. (Civil), M.Tech. (Struct. Engg.),  
 Chartered Engineer (I)  
 Regn. No. -CA/2005/35277

SIG. OF STRUCTURAL REVIEWER

CERTIFICATE OF STRUCTURAL STABILITY

I/WE HEREBY CERTIFY THAT THE FOUNDATION AND SUPERSTRUCTURE OF THE BUILDING PROPOSED FOR CONSTRUCTION ON AT PLOT NO. A1-3, BLOCK-GP, SECTOR - V, SALT LAKE, KOLKATA - 91, UNDER NABADIGANTA INDUSTRIAL TOWNSHIP AUTHORITY NOTIFIED AREA AUTHORITY INDUSTRIAL TOWNSHIP AUTHORITY HAVE BEEN PERSONALLY INSPECTED AND SO DESIGNED BY ME/US WILL MAKE SUCH FOUNDATION AND SUPER STRUCTURE SAFE IN ALL RESPECT INCLUDING THE CONSIDERATION OF BEARING CAPACITY AND SETTLEMENT OF SOIL AND OTHER CONDITIONS, IF ANY CONFORMING TO ALL STIPULATIONS OF ALL RELEVANT IS CODE OF PRACTICE AND NATIONAL BUILDING CODE.

SANJIV J. PAREKH  
 M.E. (STRUCT. & ME. CONST. ENG.),  
 B. C. E., FIE-F-018202-41  
 STER / NKDA / 19 / 00030



JISHNU PAL  
 B.Tech (Civil), M.E. (Geo-tech)  
 KMC Reg No: G-7/1/32  
 GTEB/NKDA/10/0043  
 22/JR/SO/1/G-T-1/2016-17

SIG. OF STRUCTURAL ENGINEER. SIG. OF GEO-TECHNICAL ENGINEER.

PRINCIPAL ARCHITECTS RESIDENT ARCHITECTS

SANJIV PURI ARCHITECTS\* PREPARED BY: D.J. CONSULTANTS & ASSOCIATES.

265, DUM DUM PARK, KOLKATA-65. PHONE NO. -2660-6003

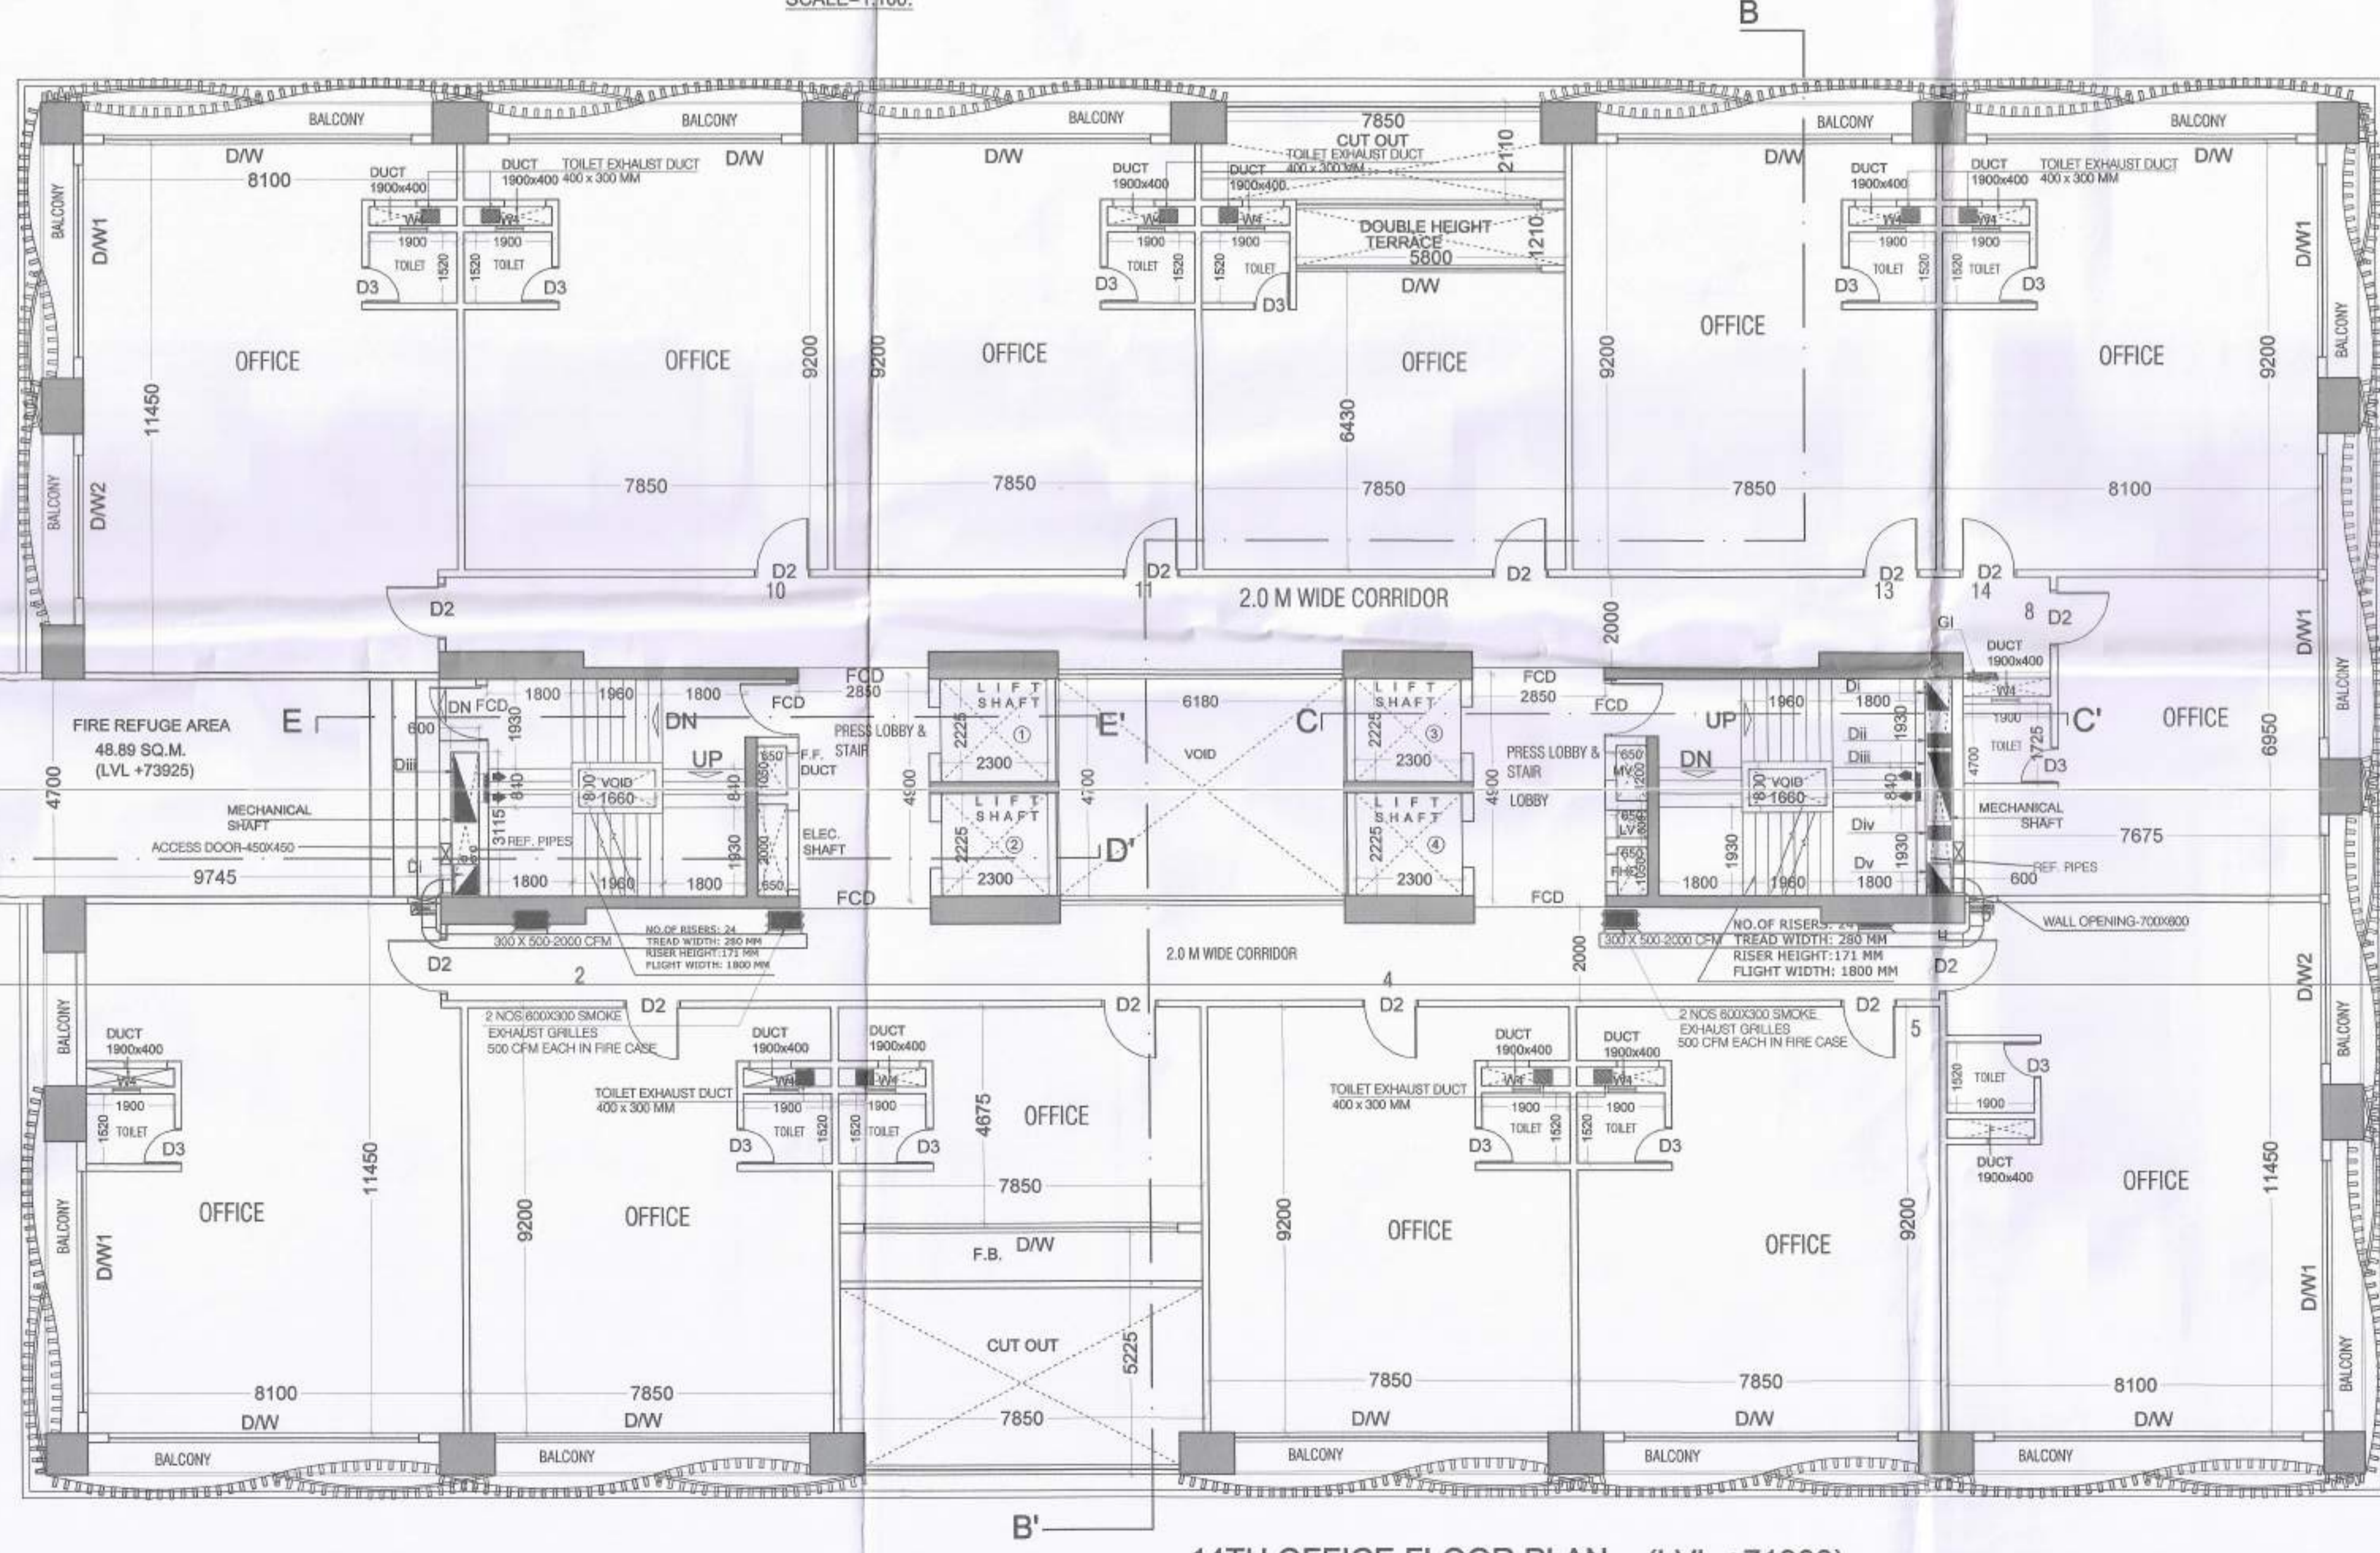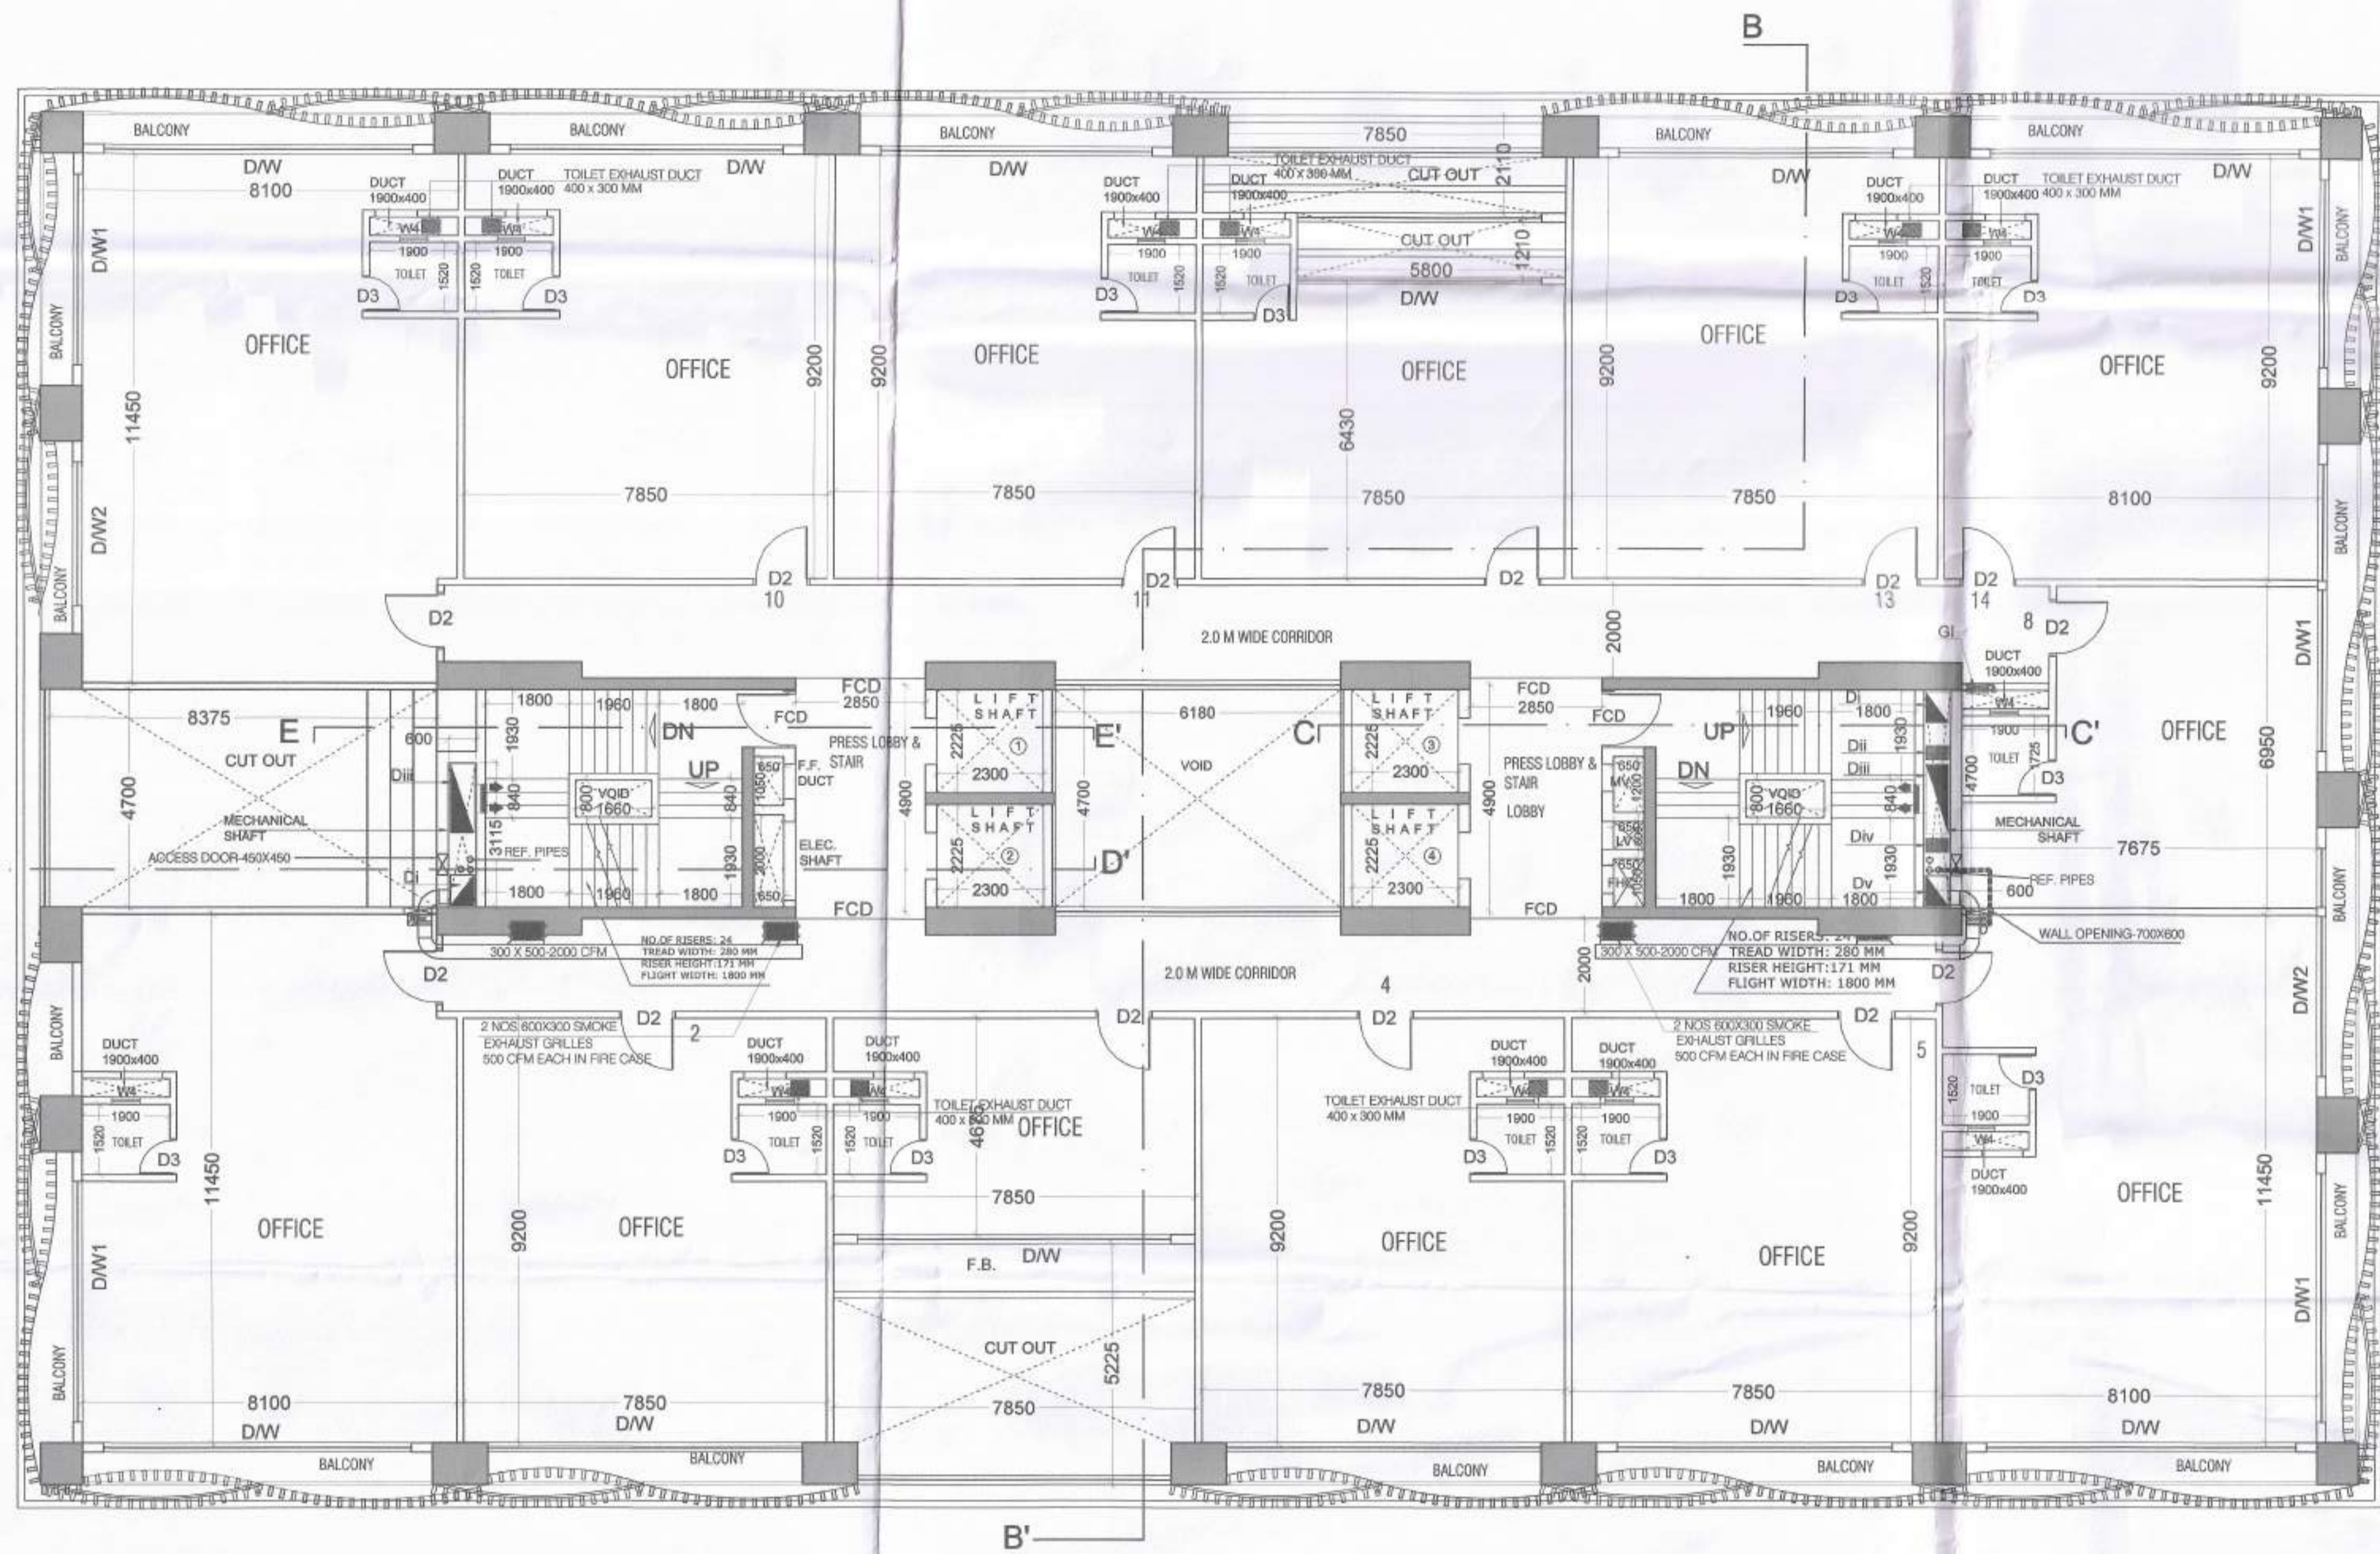

PROJECT:  
 PLAN FOR PROPOSED DOUBLE BASEMENT+ G+19 STORIED INFORMATION TECHNOLOGY OFFICE BUILDING OF M/S DELTA PV PRIVATE LIMITED AT SALT LEC ELECTRONICS COMPLEX, PLOT NO. A1-3, BLOCK - GP, SECTOR - V, SALT LAKE, KOLKATA-91, P.S.- BIDHANNAGAR, DIST. - 24 PARGANAS(N).

SITE COORDINATES=88 25 57 10-22 34 14.50, 88 25 57.69-22 34 16.03, 88 25 58.63-22 34 14.73, 88 25 58.60-22 34 13.50, 88 26 00 10-22 34 14.50

SPACE FOR SEAL  
 PARTY'S COPY  
 ANY DEVIATION SHALL MEAN DEMOLITION  
 Valid up to 03.03.2024

APPROVED  
 Nabadiganta Industrial Township Authority  
 No. SI-0124/82-105  
 Date: 04.02.2024  
 A/N: 01014620100400

Executive Officer  
 Nabadiganta Industrial Township Authority

Approved Subject to :-  
 Building rules for Nabadiganta Industrial Township Authority shall have to be observed carefully before Construction.  
 1) No storage of waste shall be made. Check Valve must be provided in Ground/Under Ground & Combined Run-off.  
 2) In the Case Water from Rain Water Pipe and the Surface Drainage should be connected to the House Sewer directly or through any 3rd Party