


NO.	REVISION	DATE	BY	CHECKED BY	DESCRIPTION
1	ISSUED FOR PERMIT	11/20/2018	[Signature]	[Signature]	ISSUED FOR PERMIT
2	REVISION	11/20/2018	[Signature]	[Signature]	ADD STAIRS
3	REVISION	11/20/2018	[Signature]	[Signature]	ADD STAIRS
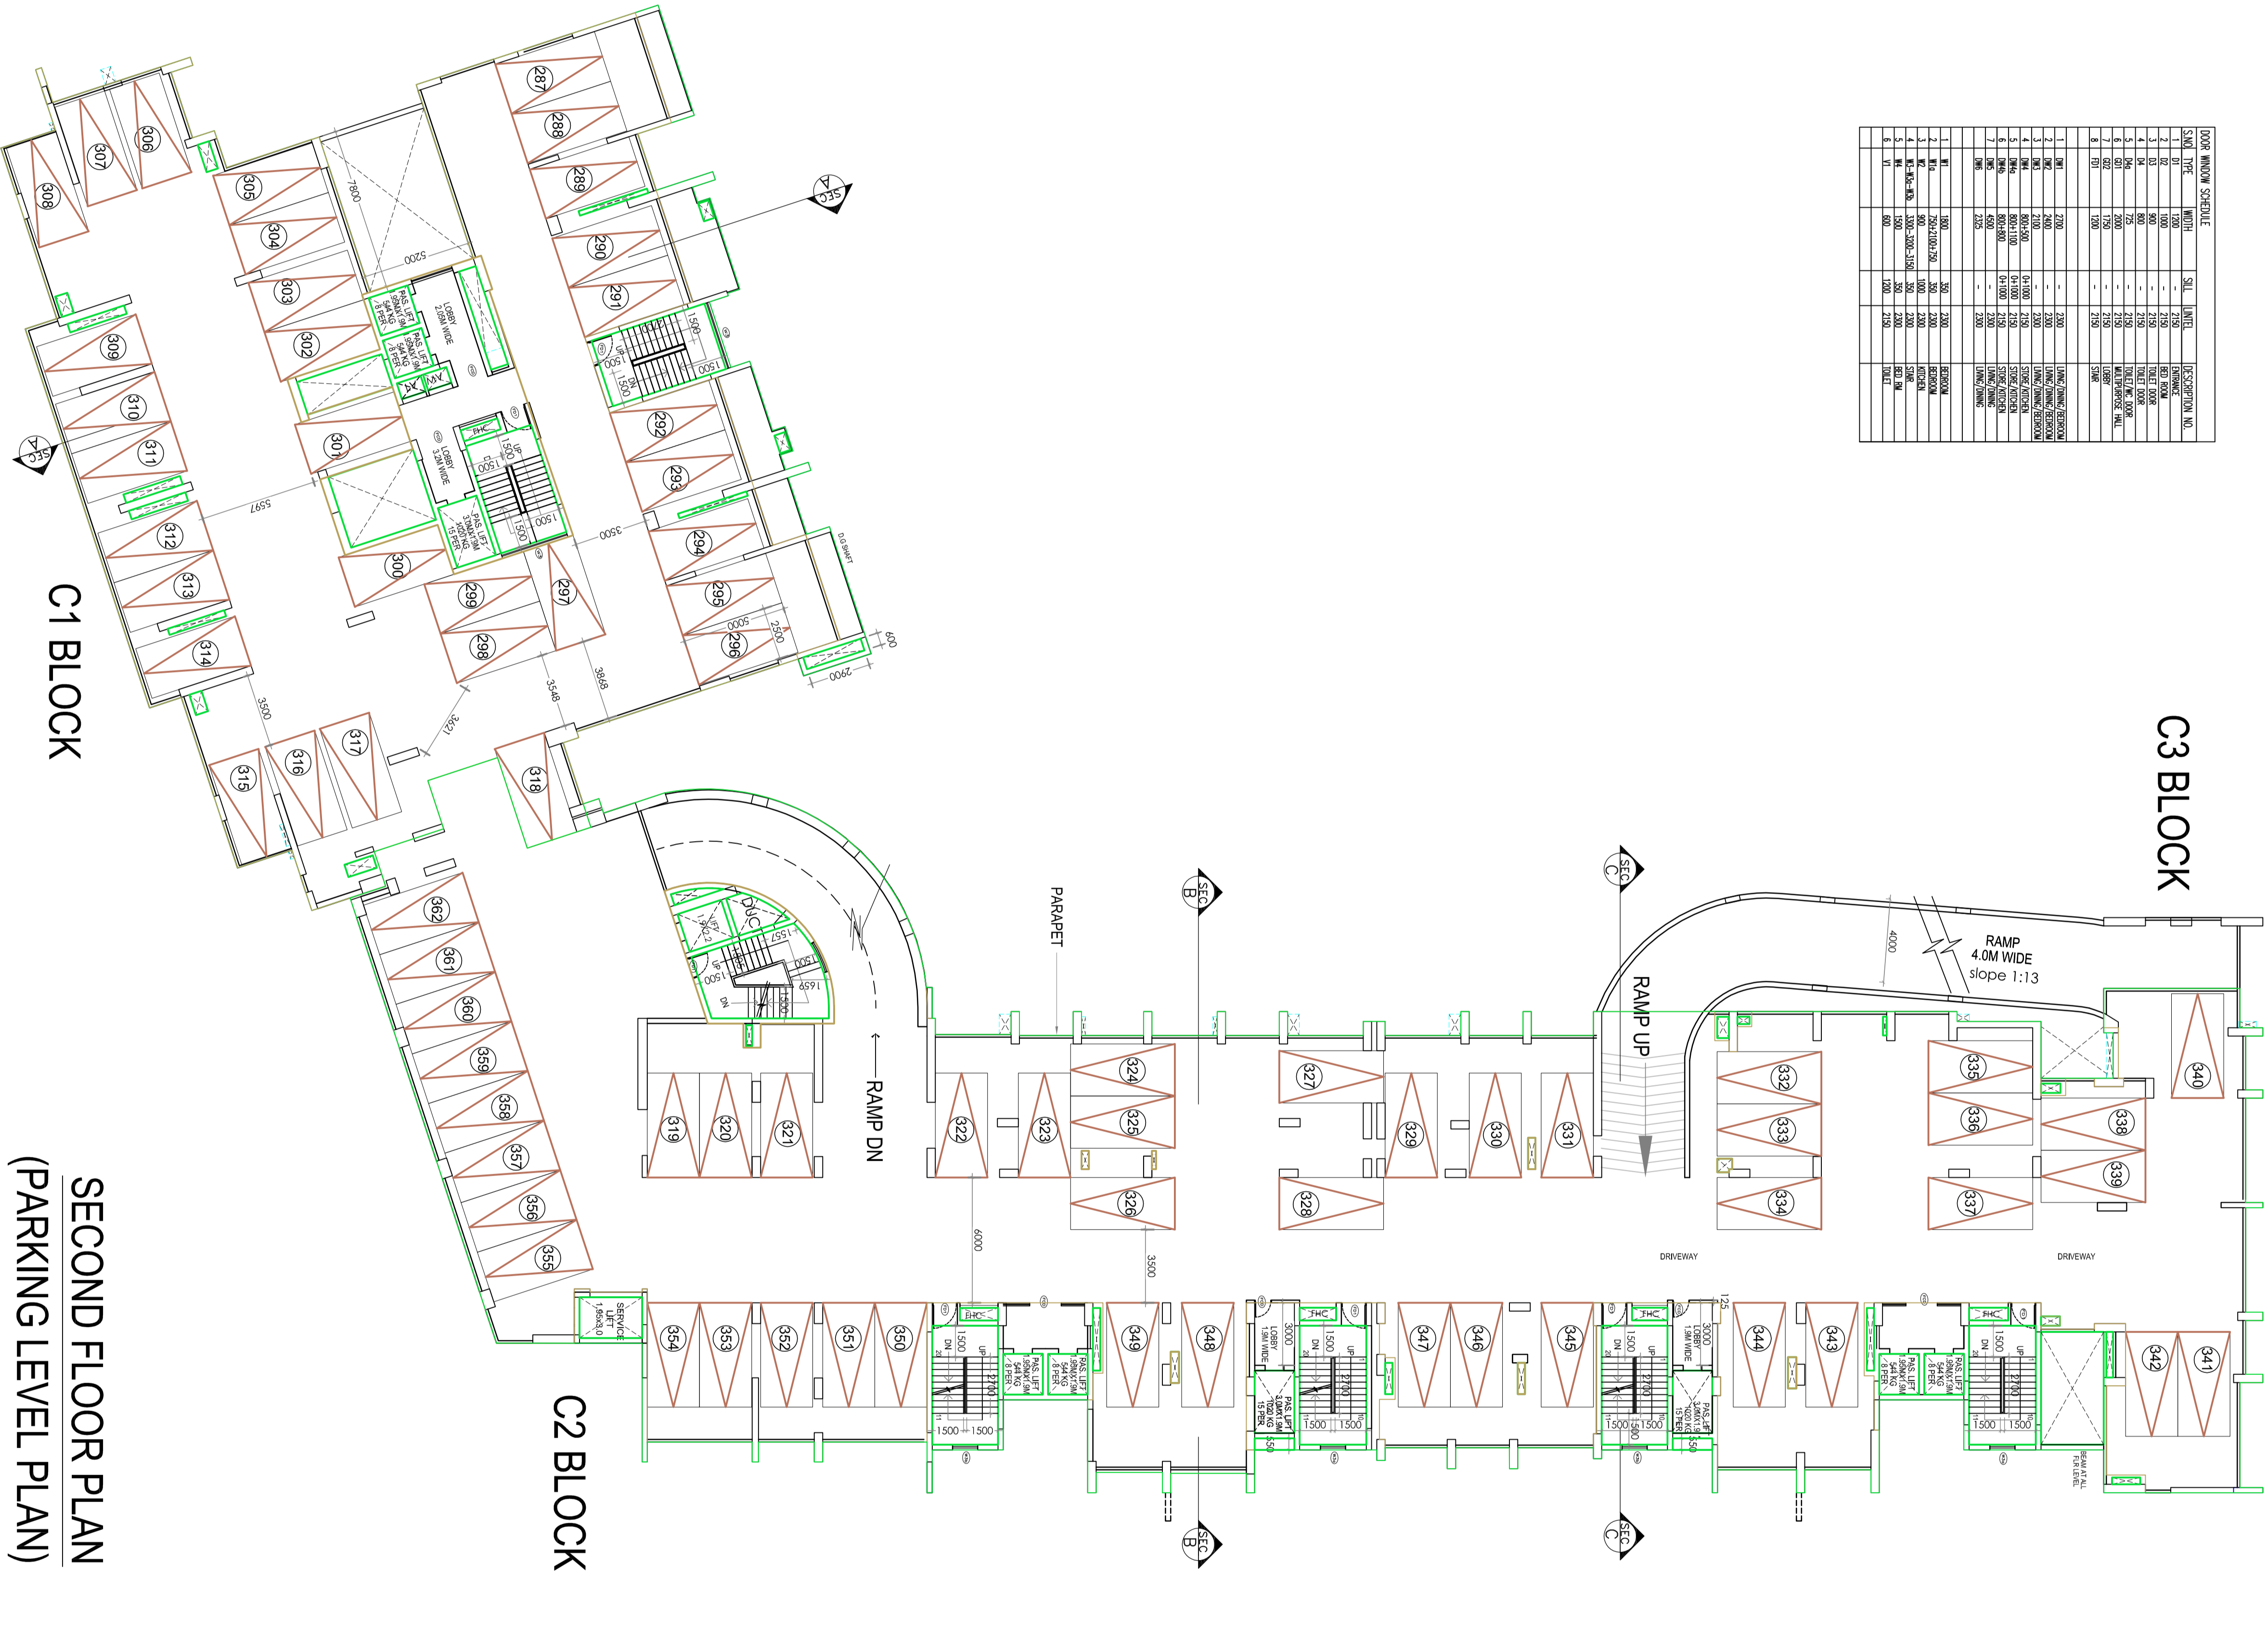

**SECOND FLOOR PLAN  
(PARKING LEVEL PLAN)**

<p><b>PROJECT:</b></p> <p><b>REPOSEL SHEDDING FOR EGRESS HOTEL SERVICE PARKING</b></p> <p><b>NO. B2-3 - NEW YORK, NY</b></p>	<p><b>DESIGNER:</b></p> <p><b>ARCHITECTS - ENGINEERS - INC.</b></p> <p><b>1275 Broadway New York, NY 10024</b></p> <p><b>PHONE: 212.512.3000</b></p> <p><b>WWW.AEI-INC.COM</b></p>	<p><b>DATE:</b></p> <p><b>11/20/2018</b></p>	<p><b>PROJECT/REVISED:</b></p> <p><b>REPOSEL SHEDDING FOR EGRESS HOTEL SERVICE PARKING</b></p> <p><b>NO. B2-3 - NEW YORK, NY</b></p> <p><b>11/20/2018</b></p>	<p><b>SCALE:</b></p> <p><b>1/8" = 1'-0"</b></p>	<p><b>PROJECT/REVISED:</b></p> <p><b>REPOSEL SHEDDING FOR EGRESS HOTEL SERVICE PARKING</b></p> <p><b>NO. B2-3 - NEW YORK, NY</b></p> <p><b>11/20/2018</b></p>
--	--	--	---	---	---